


**Det - B-B**

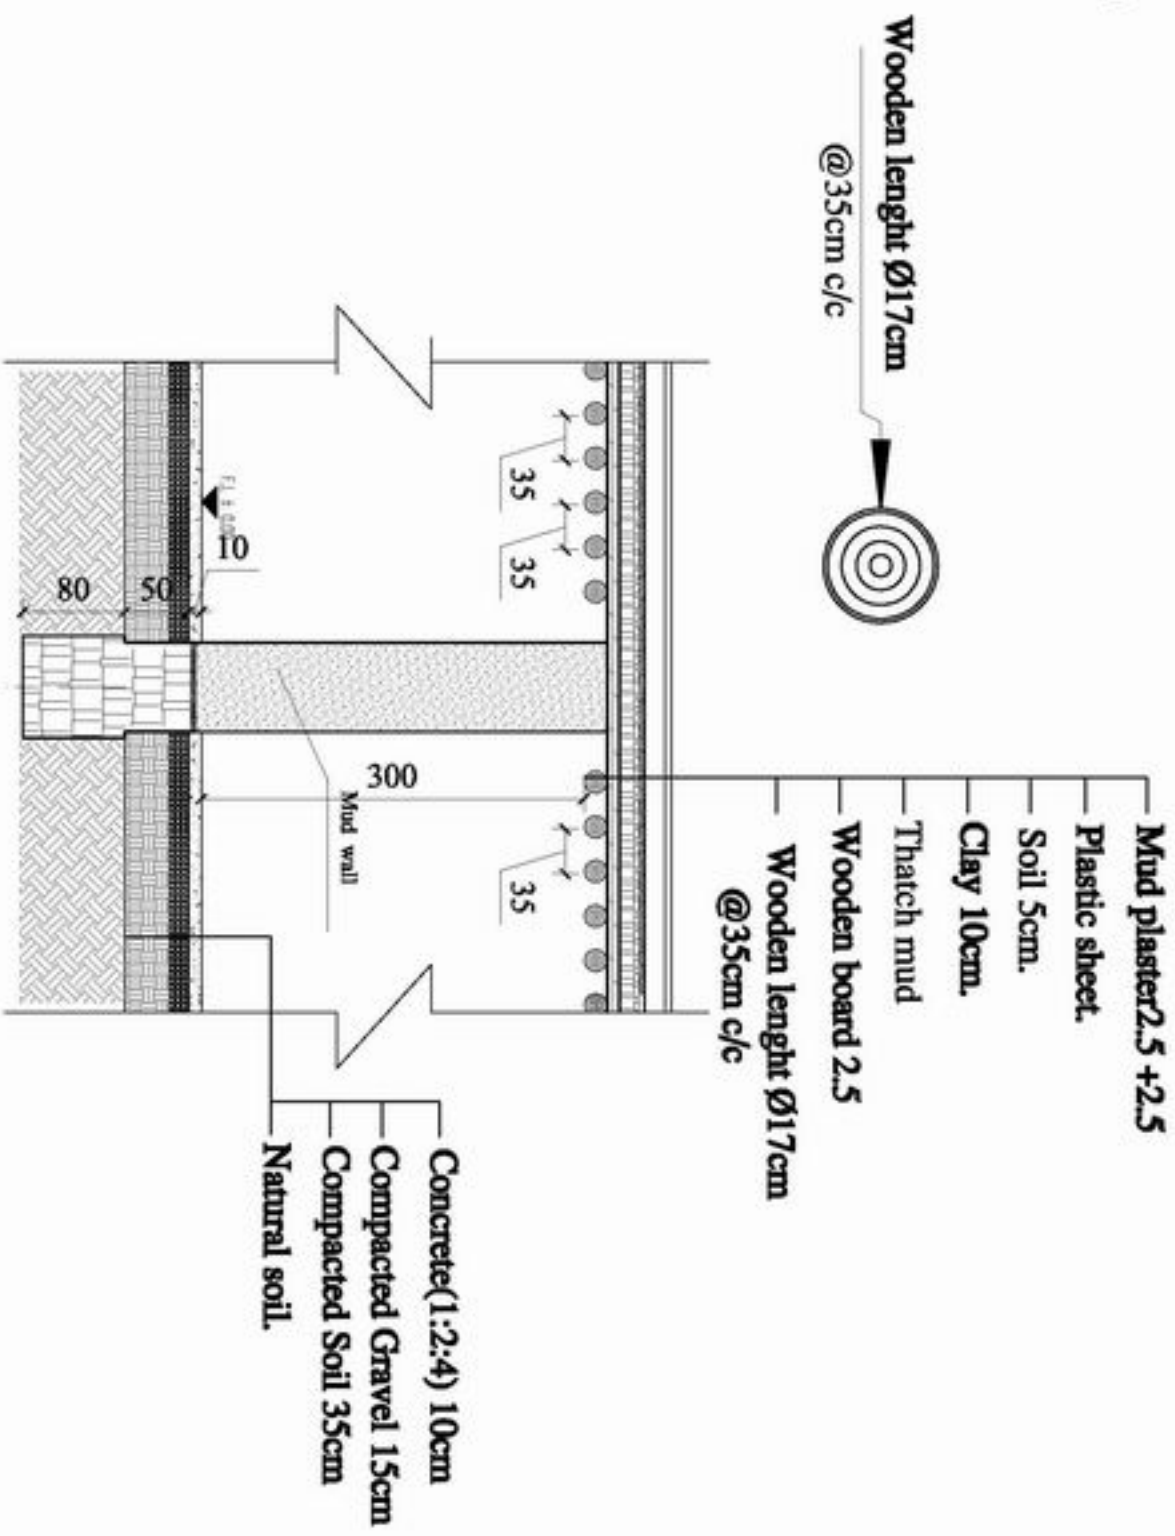


# Details




## Schedule of Window & Door

Type	Door 1	Door 2	Window 1	Window 2
Scheme				
Quantity	<p style="font-size: 1.2em;">Door1 300/250</p> <p style="font-size: 1.5em;">2</p>	<p style="font-size: 1.5em;">9</p>	<p style="font-size: 1.5em;">24</p>	<p style="font-size: 1.5em;">17</p>

# Detail of Window & Door

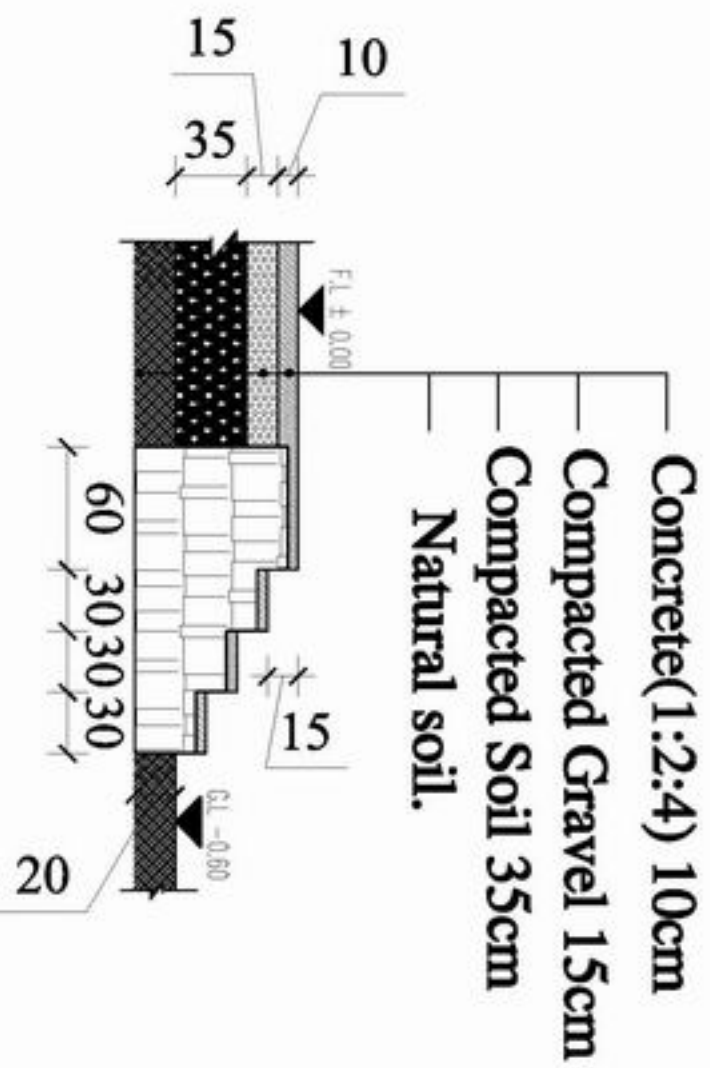



**Det - C-C**

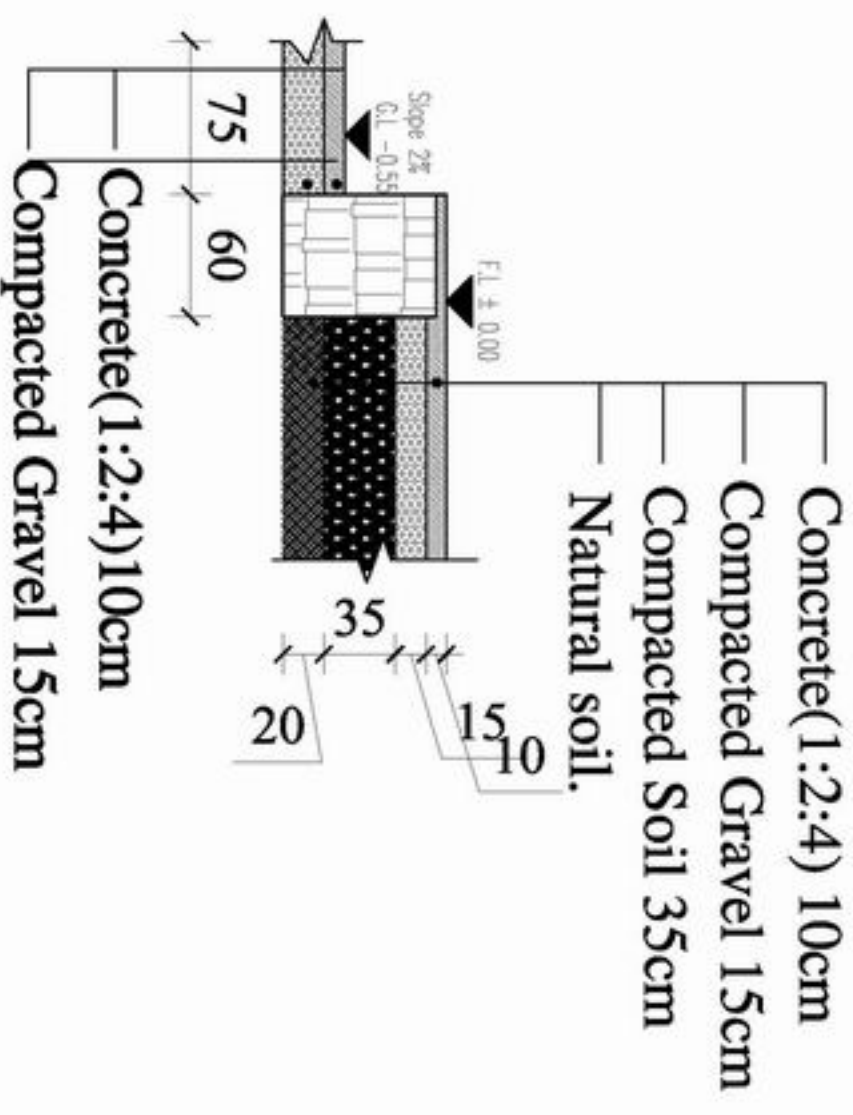

**Det - D-D**

## Details



APPROVED BY	DATE	REVISION	DATE

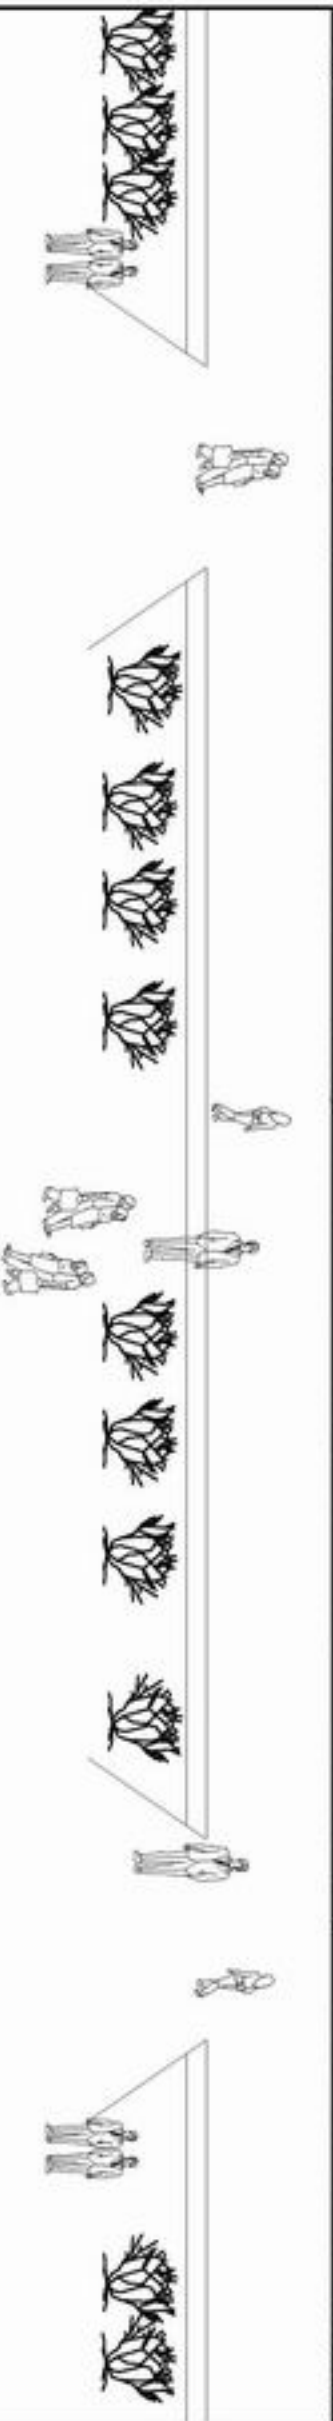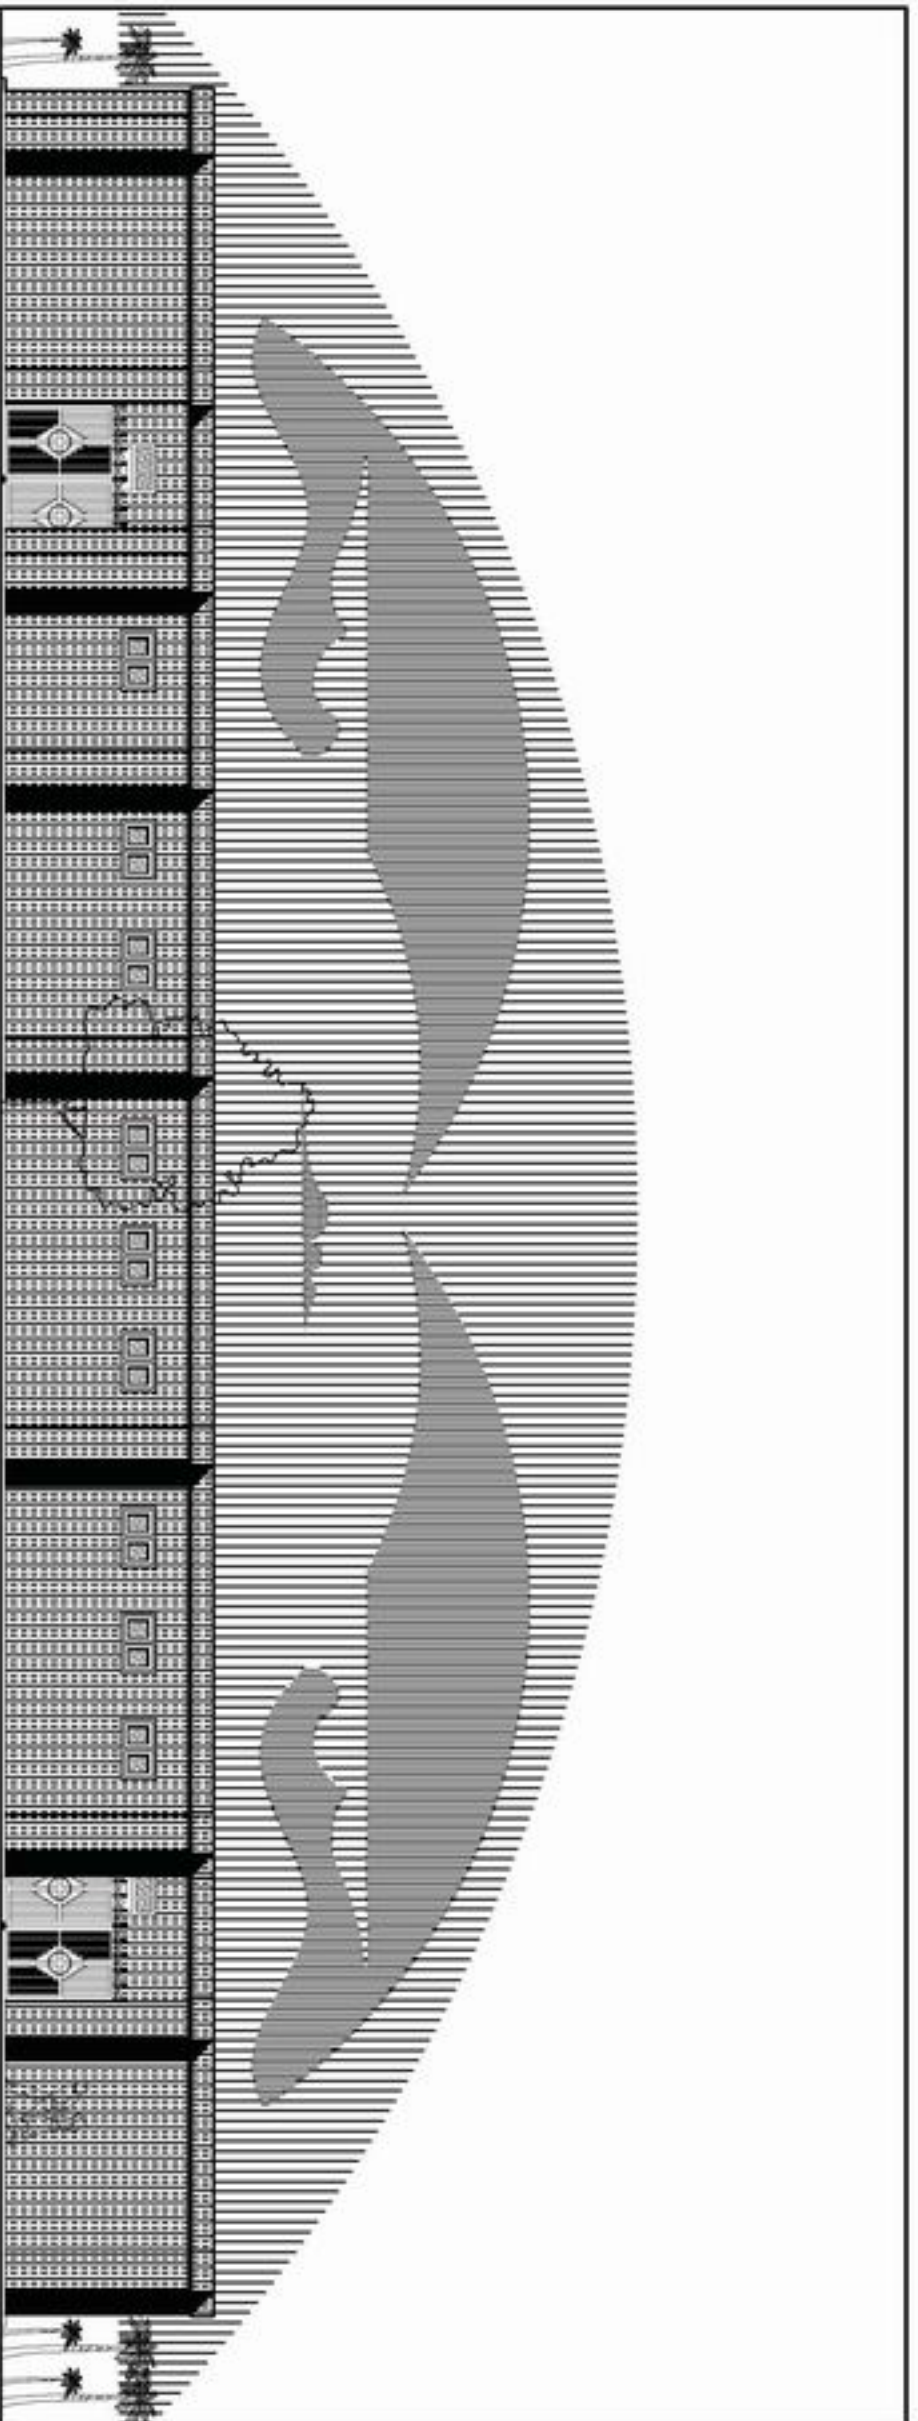

Front Elevation

Hand-drawn  
Sketching

MINISTRY OF EDUCATION DEPARTMENT OF CONSTRUCTION		STANDARD SCHOOL DESIGN IN AFGHANISTAN		ARCHITECTURE CONCEPT	WALL MATERIALS MATERIALS	APPROXIMATE AREA	MATERIALS AT BIDDING	MATERIALS COST	PROJECT NAME DRAWING TITLE	16 CLASS ROOM AND WALL WOODEN BEAM ROOF. POOLANT REPAIRS
				NO. DRAWING SET	NO. SHEETS	DATE	NAME	SIGNATURE	1	

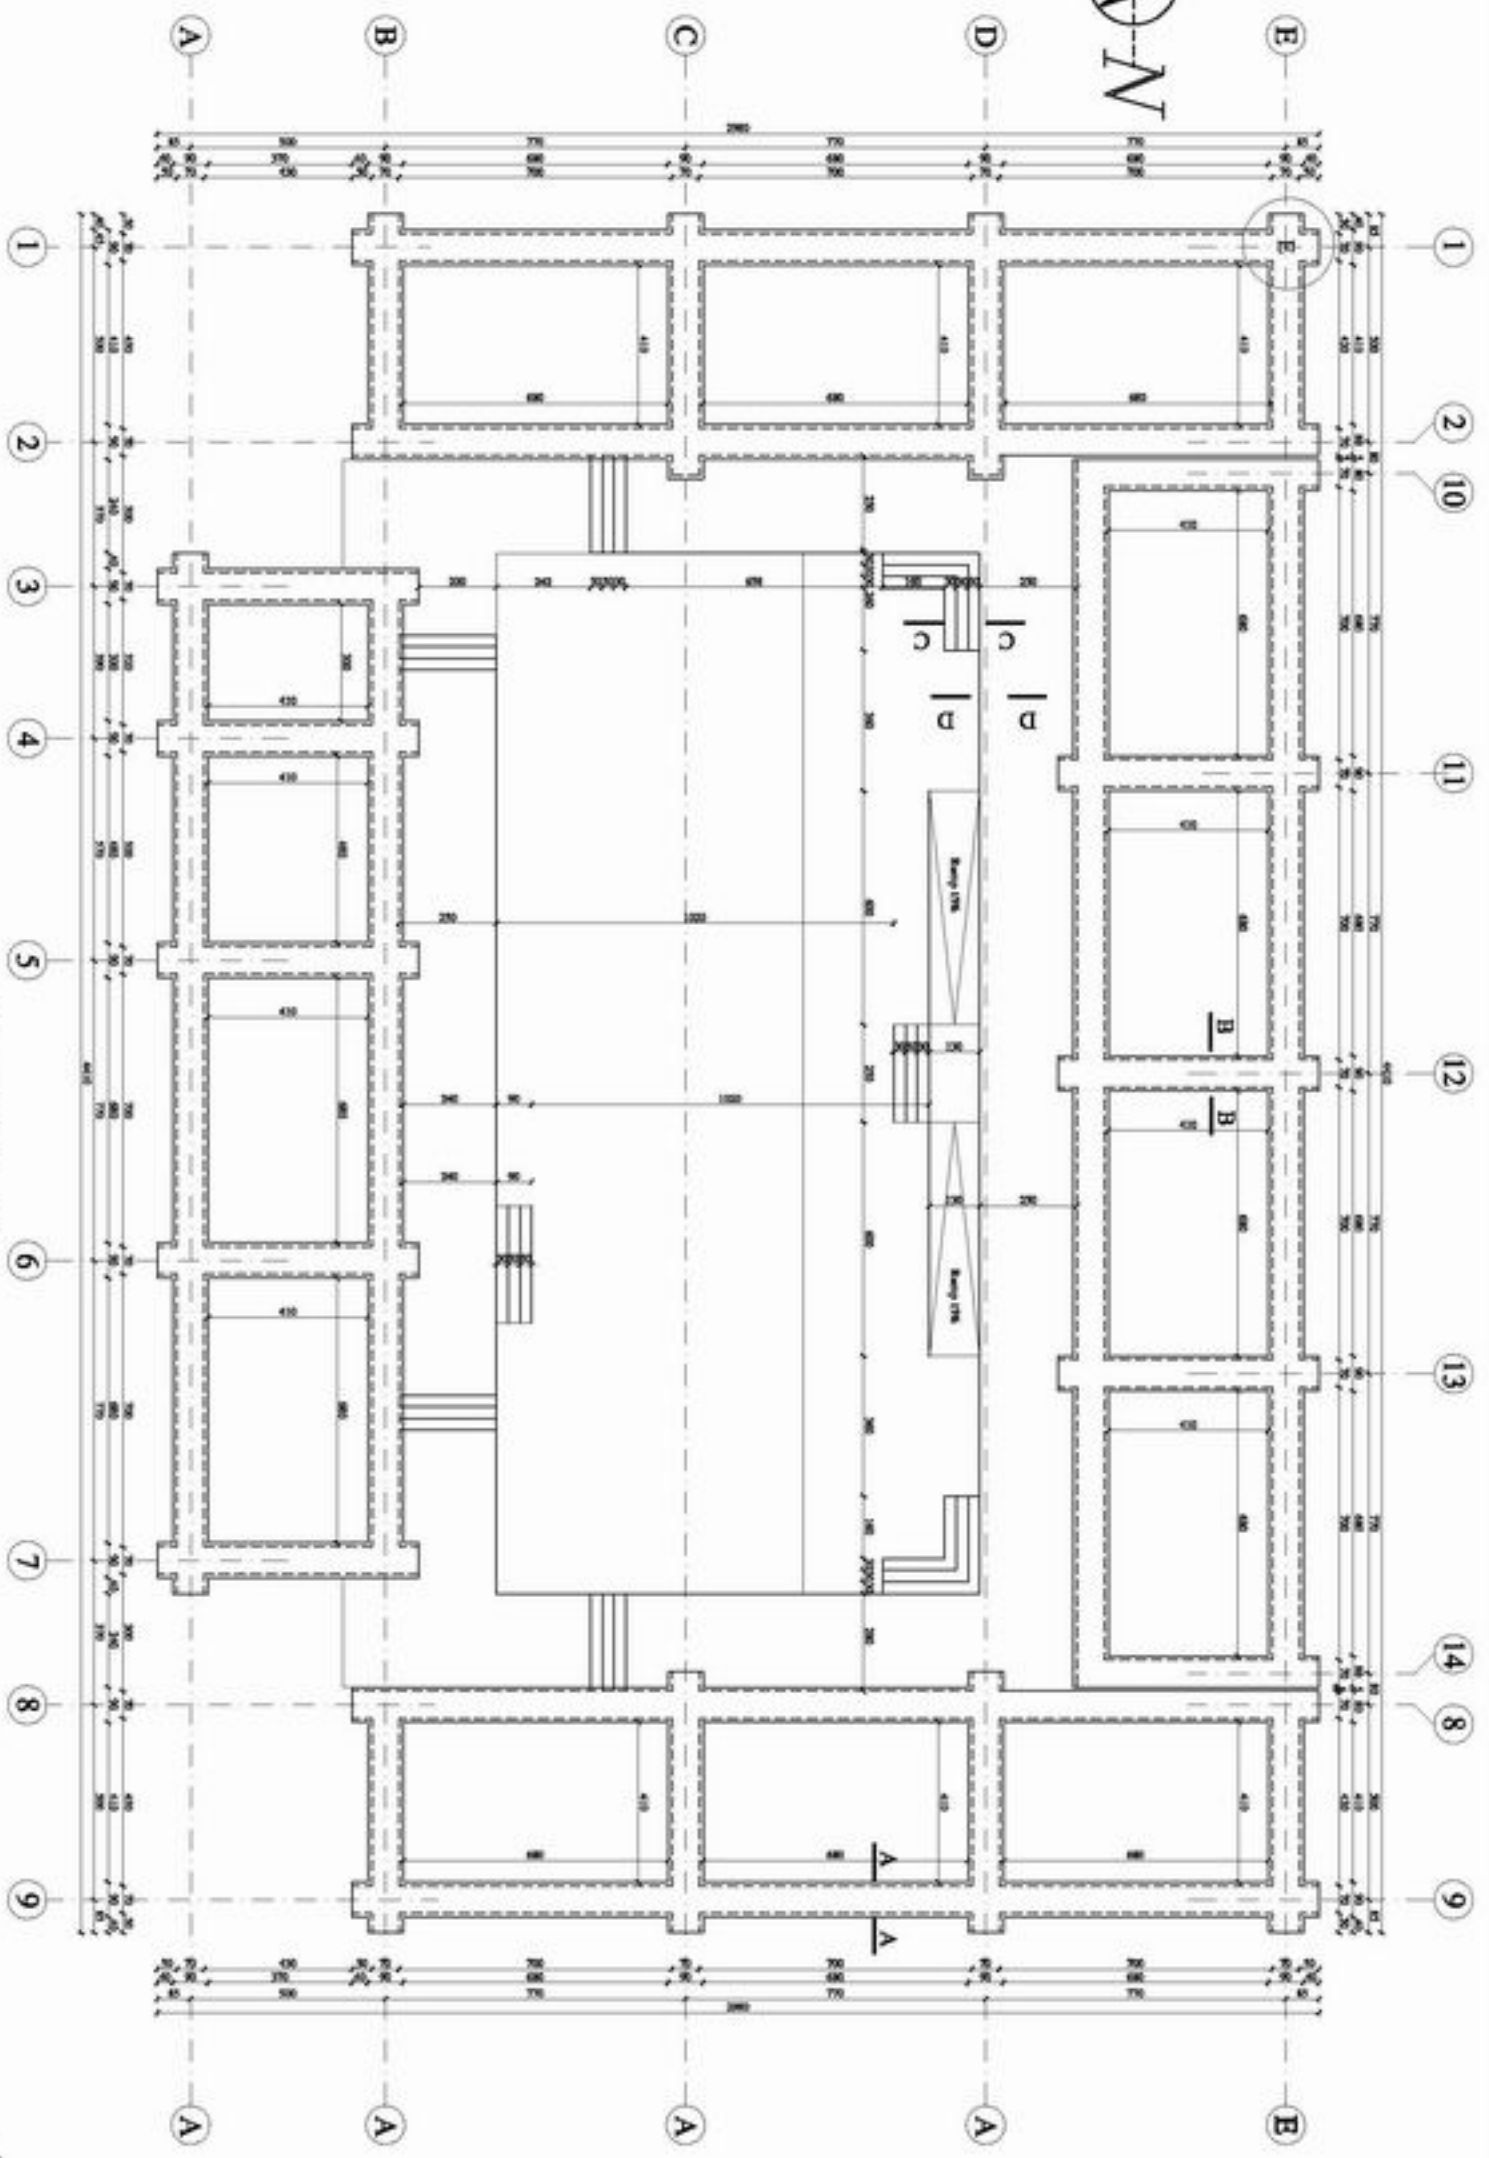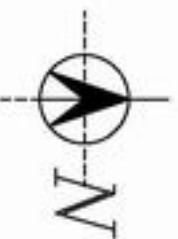

FOUNDATION PLAN


MINISTRY OF EDUCATION  
DEPARTMENT OF CONSTRUCTION

STANDARD SCHOOL DESIGN  
IN AFGHANISTAN

APPROVED BY	DESIGNED BY	CHECKED BY	DATE

PROJECT NAME  
DRAWING TITLE

16 CLASS ROOM BLD WALL WOODEN BEAM ROOF.  
FOUNDATION PLAN

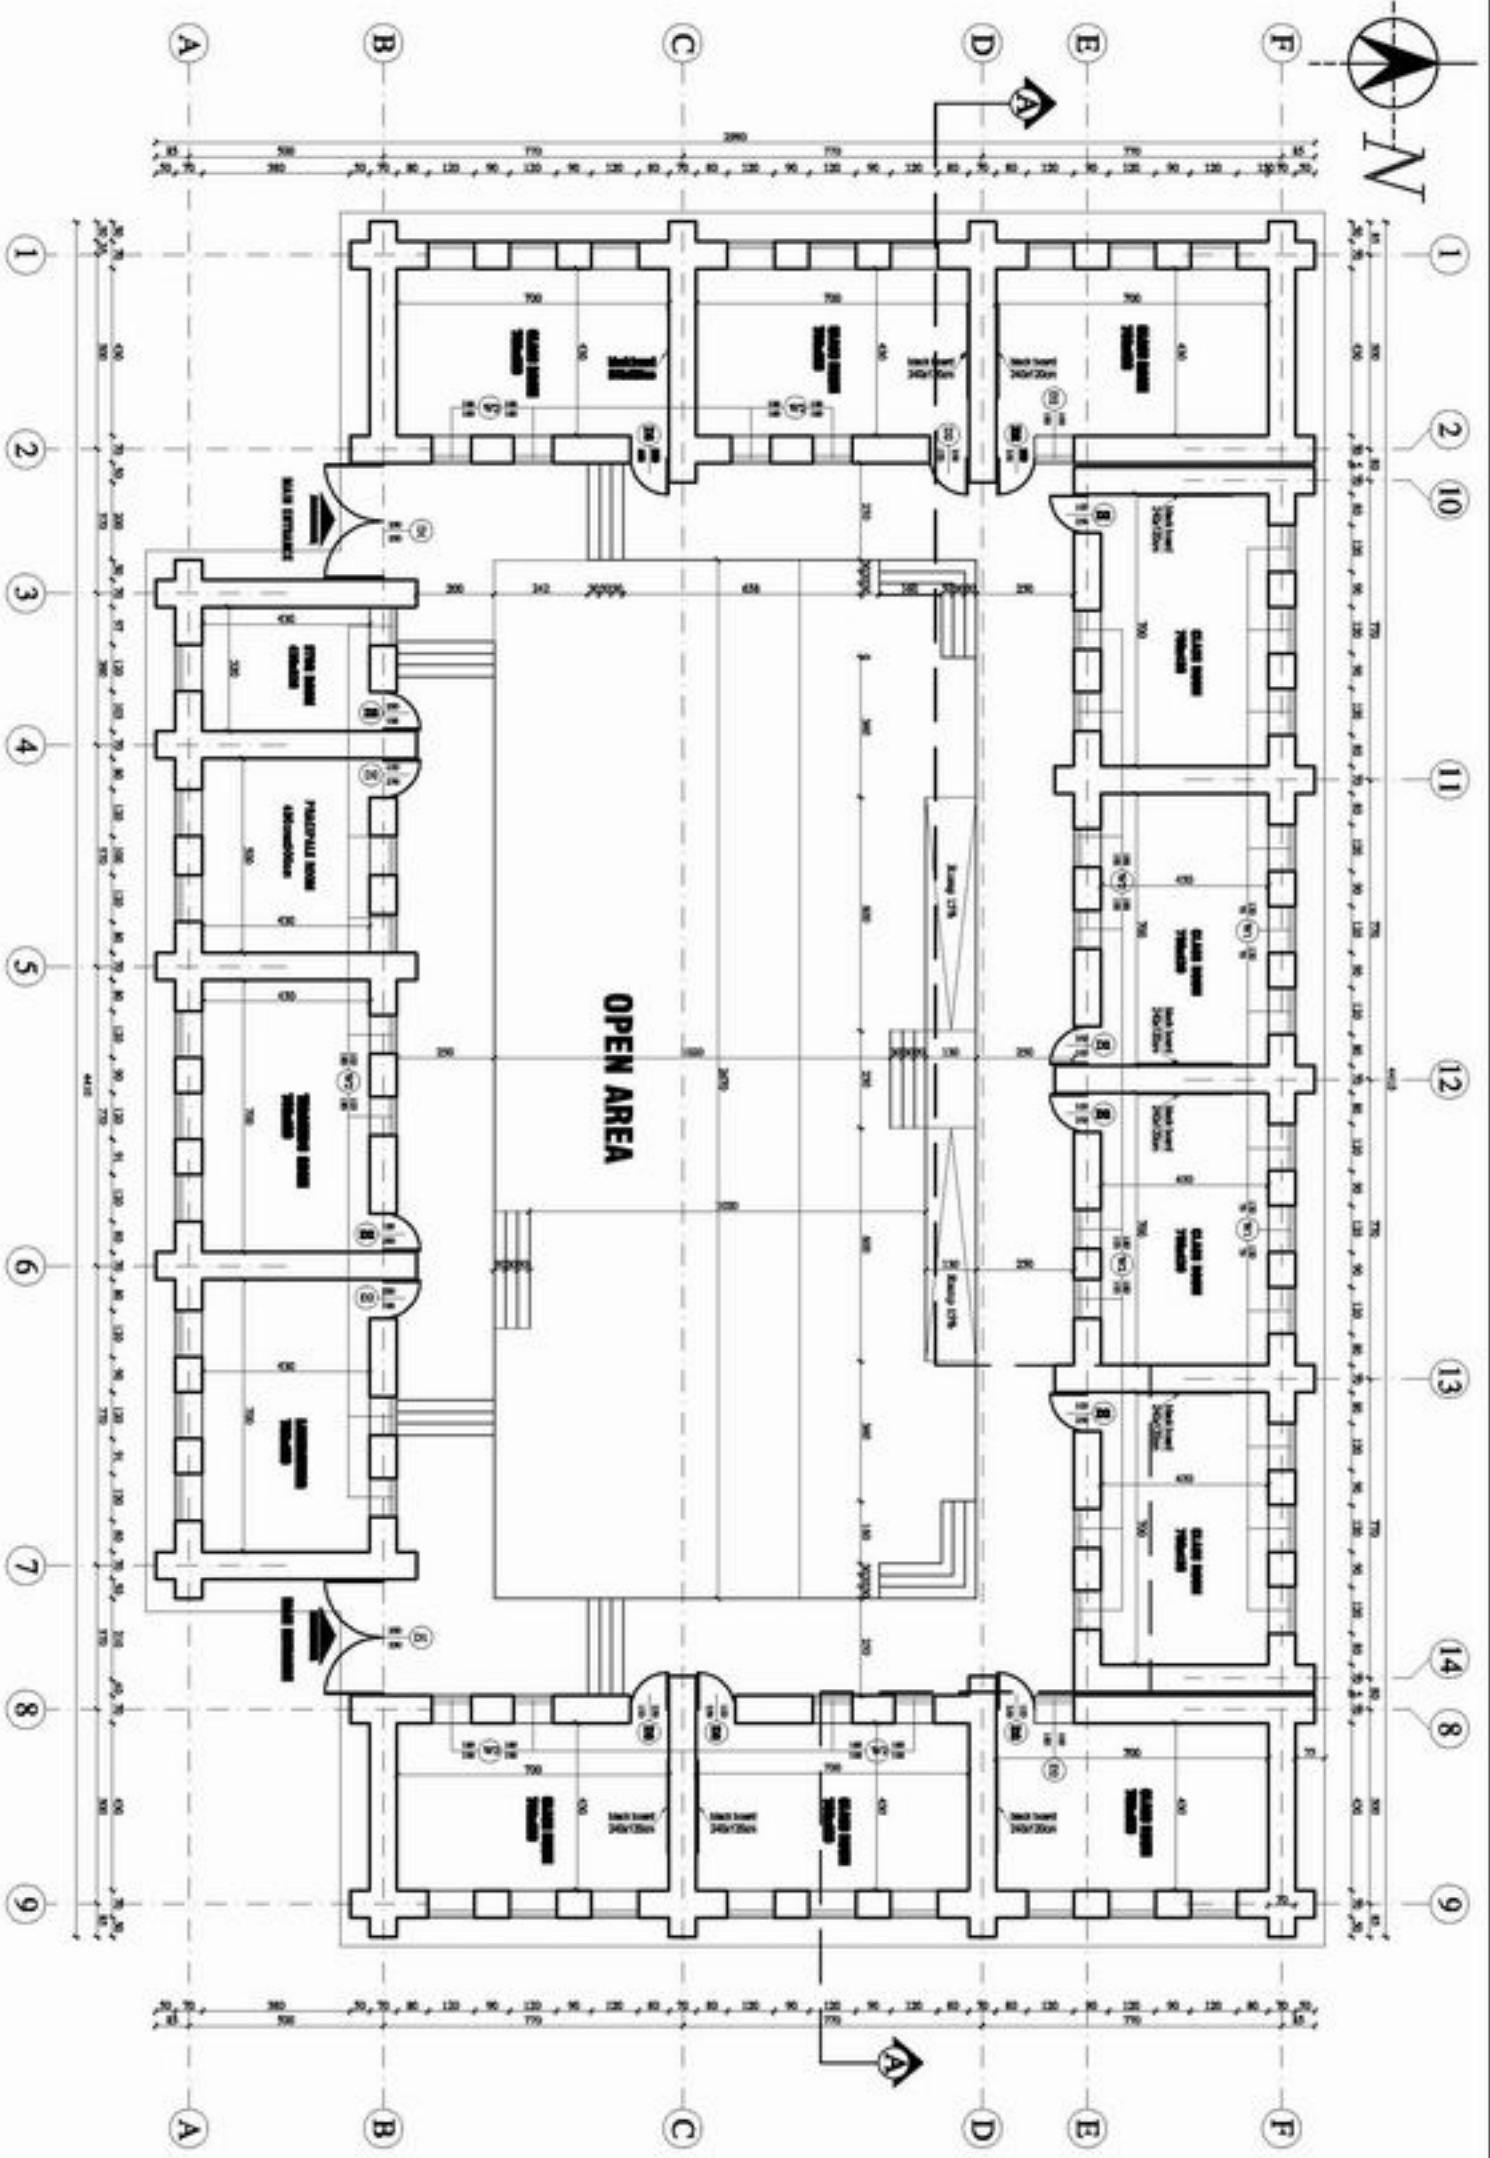

GROUND FLOOR PLAN

MINISTRY OF EDUCATION  
DEPARTMENT OF CONSTRUCTION


STANDARD SCHOOL DESIGN  
IN AFGHANISTAN

ARCHITECTURE	ENGINEERING	CONSTRUCTION	MECHANICAL	ELECTRICAL	PLUMBING	PAINTING
CONCEPT	DESIGN	CONSTRUCTION	MECHANICAL	ELECTRICAL	PLUMBING	PAINTING
DESIGNER	ENGINEER	CONSTRUCTOR	MECHANICAL	ELECTRICAL	PLUMBING	PAINTER



PROJECT NAME  
DRAWING TITLE

14 CLASS ROOM AND WALL WOODEN BEAM ROOF.  
GROUND FLOOR PLAN

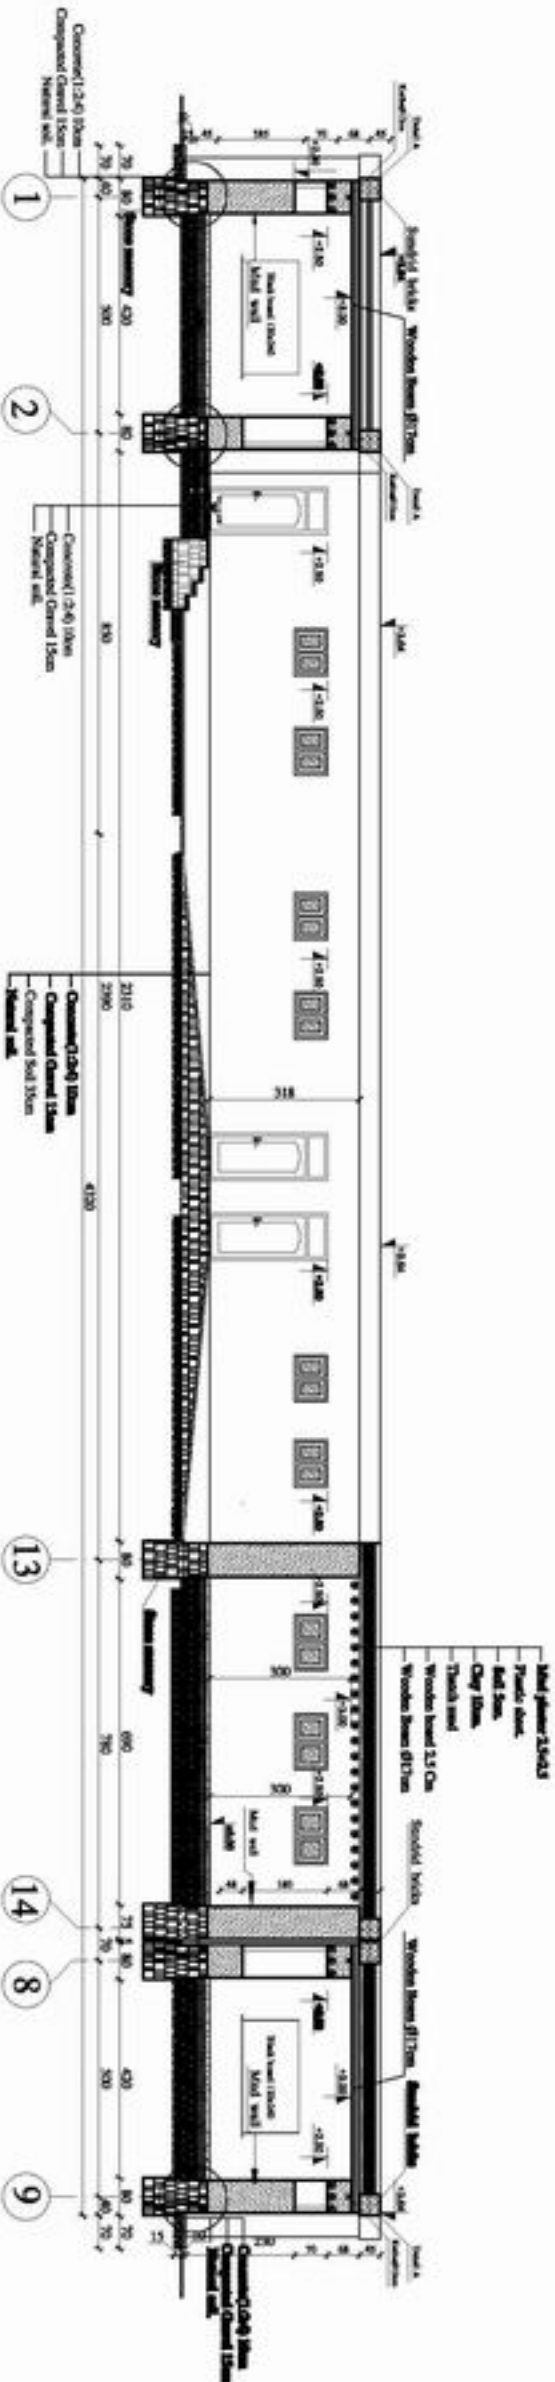

SECTION A-A

ARCHITECTURE	ENGINEERING	CONSTRUCTION	MECHANICAL	ELECTRICAL	PLUMBING	PAINTING	LANDSCAPE	OTHER

PROJECT NAME	7 CLASS ROOM WOOD BEAM ROOF
DRAWING TITLE	SECTION A-A