


Details

Section A-A


Stone-Masonry Structure

DESIGNED BY	CHECKED BY	DATE



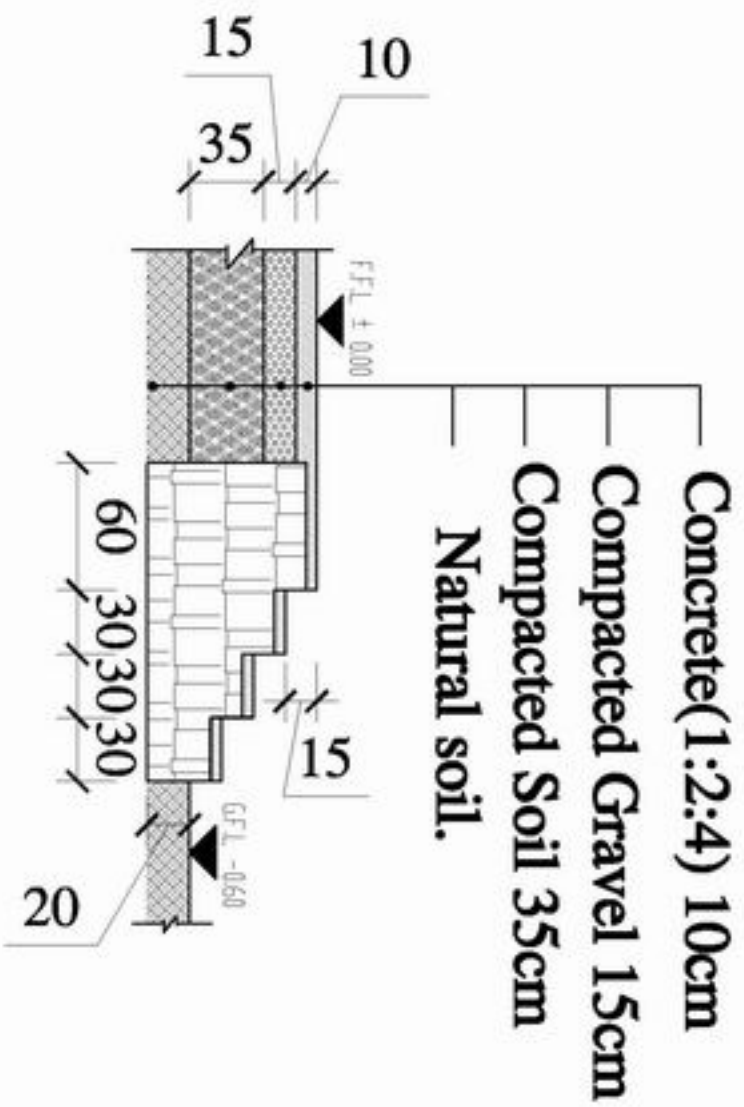

Det - C-C

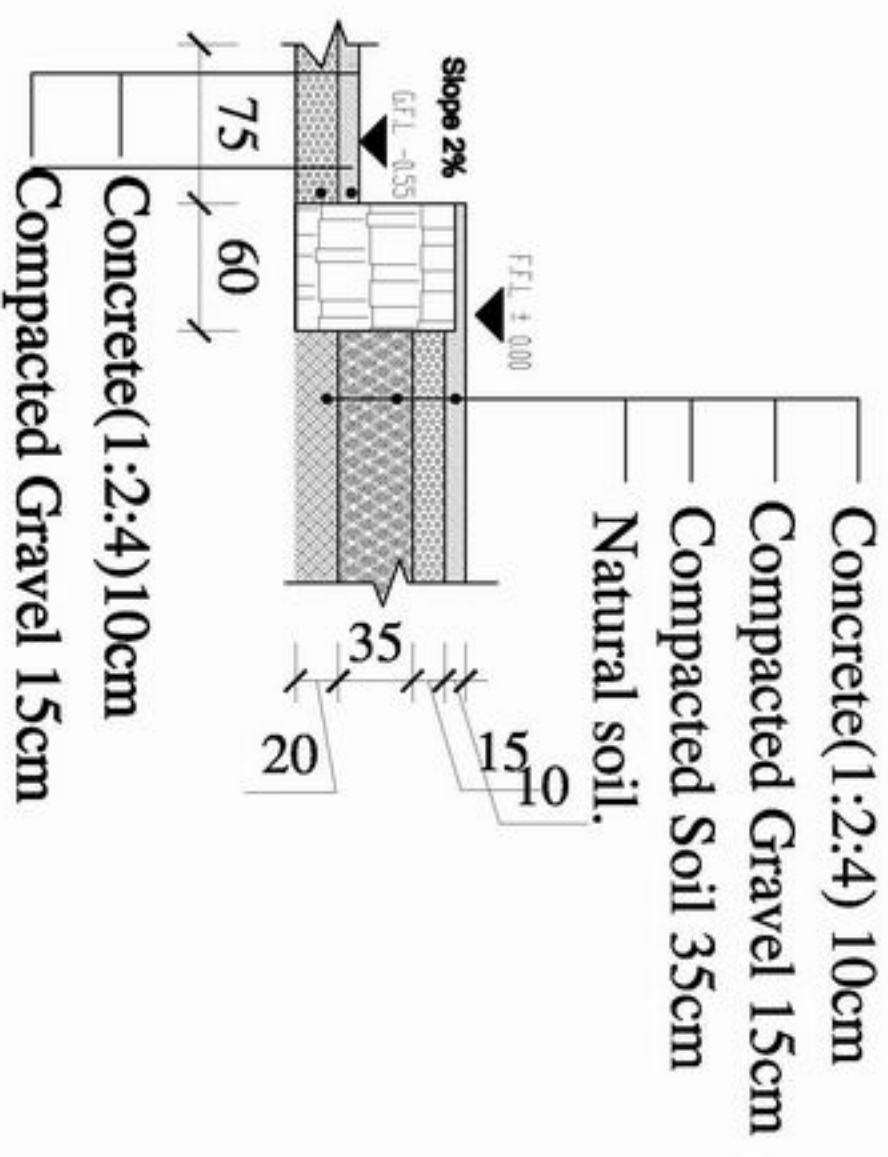


Det - D-D

Details


*Stone-Masonry
Structure*

MINISTRY OF EDUCATION DEPARTMENT OF CONSTRUCTION	STANDARD SCHOOL DESIGN IN AFGHANISTAN	CHECKED BY: _____ DATE: _____	COLLECTED BY: _____ DATE: _____	APPROVED BY: _____ DATE: _____	PROJECT NAME DRAWING TITLE
		DRAWN BY: _____ DATE: _____	PROJECT NAME DRAWING TITLE	PROJECT NAME DRAWING TITLE	PROJECT NAME DRAWING TITLE

Concrete(1:2:4) 10cm
 Compacted Gravel 15cm
 Compacted Soil 35cm

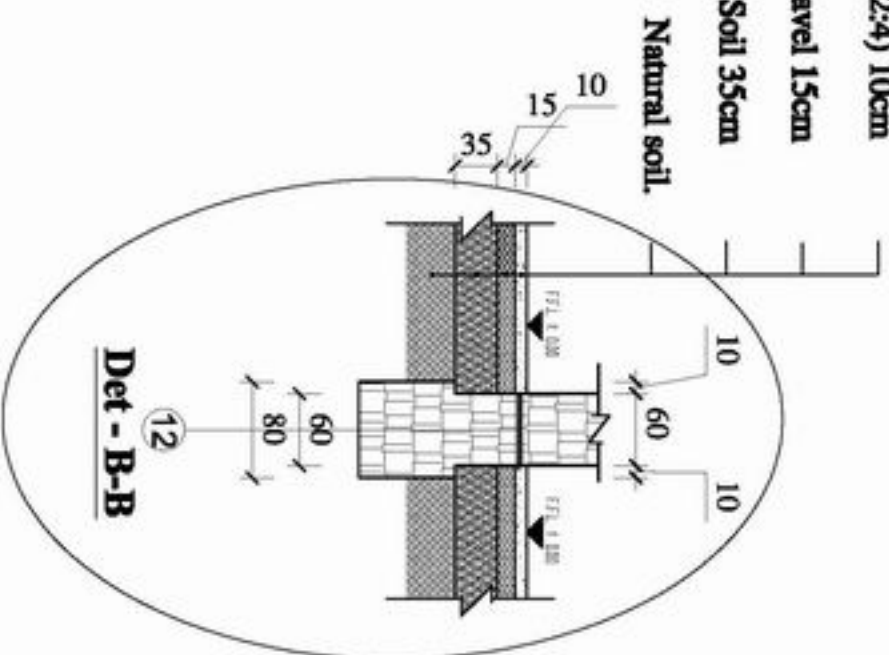


Details

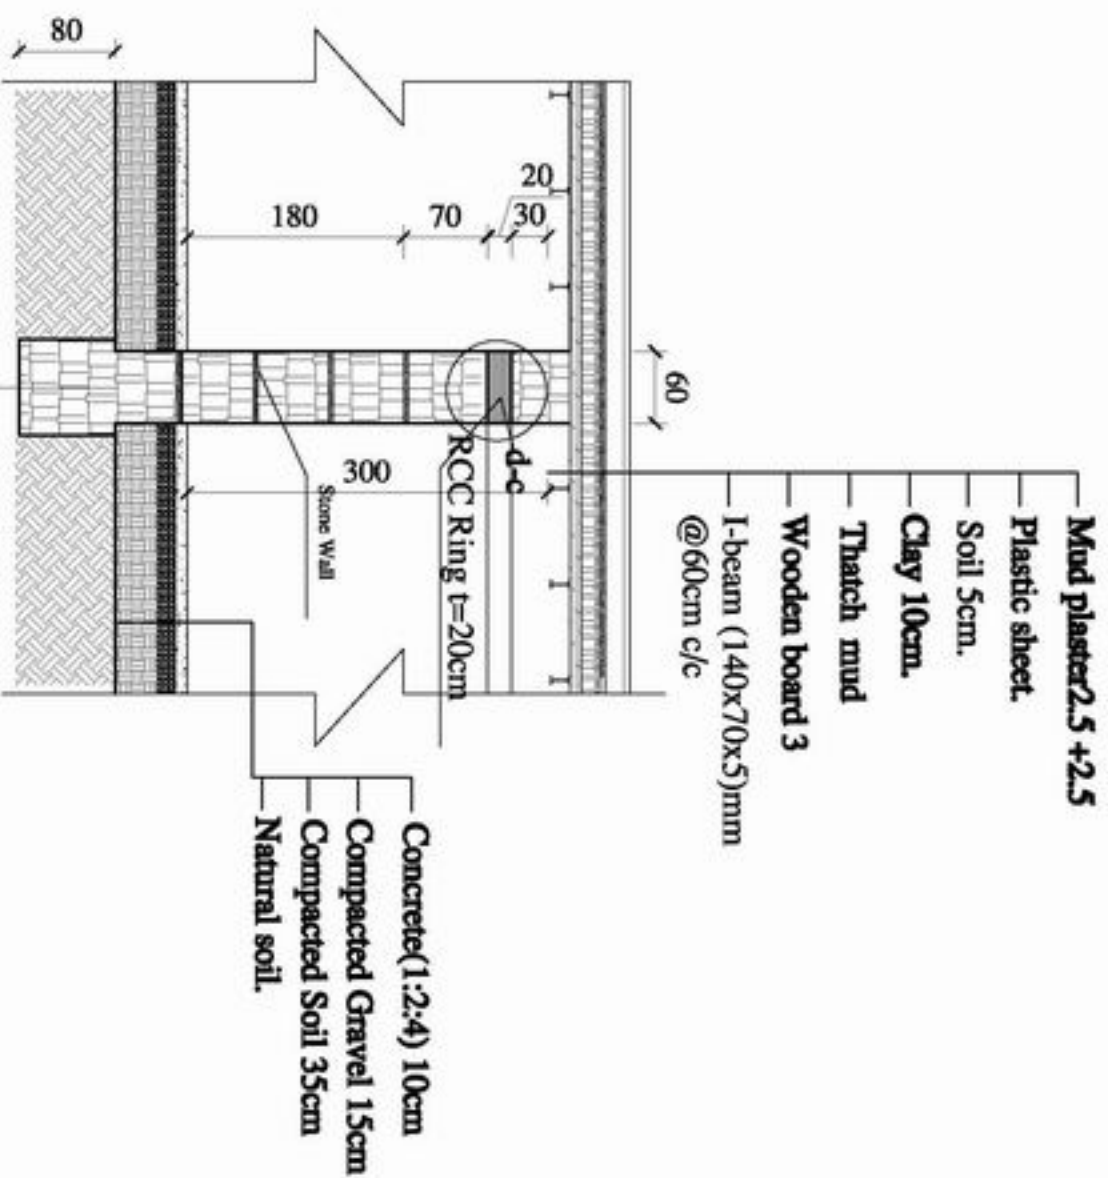

*Stone-Masonry
 Structure*

DESIGNED BY	CHECKED BY	DATE

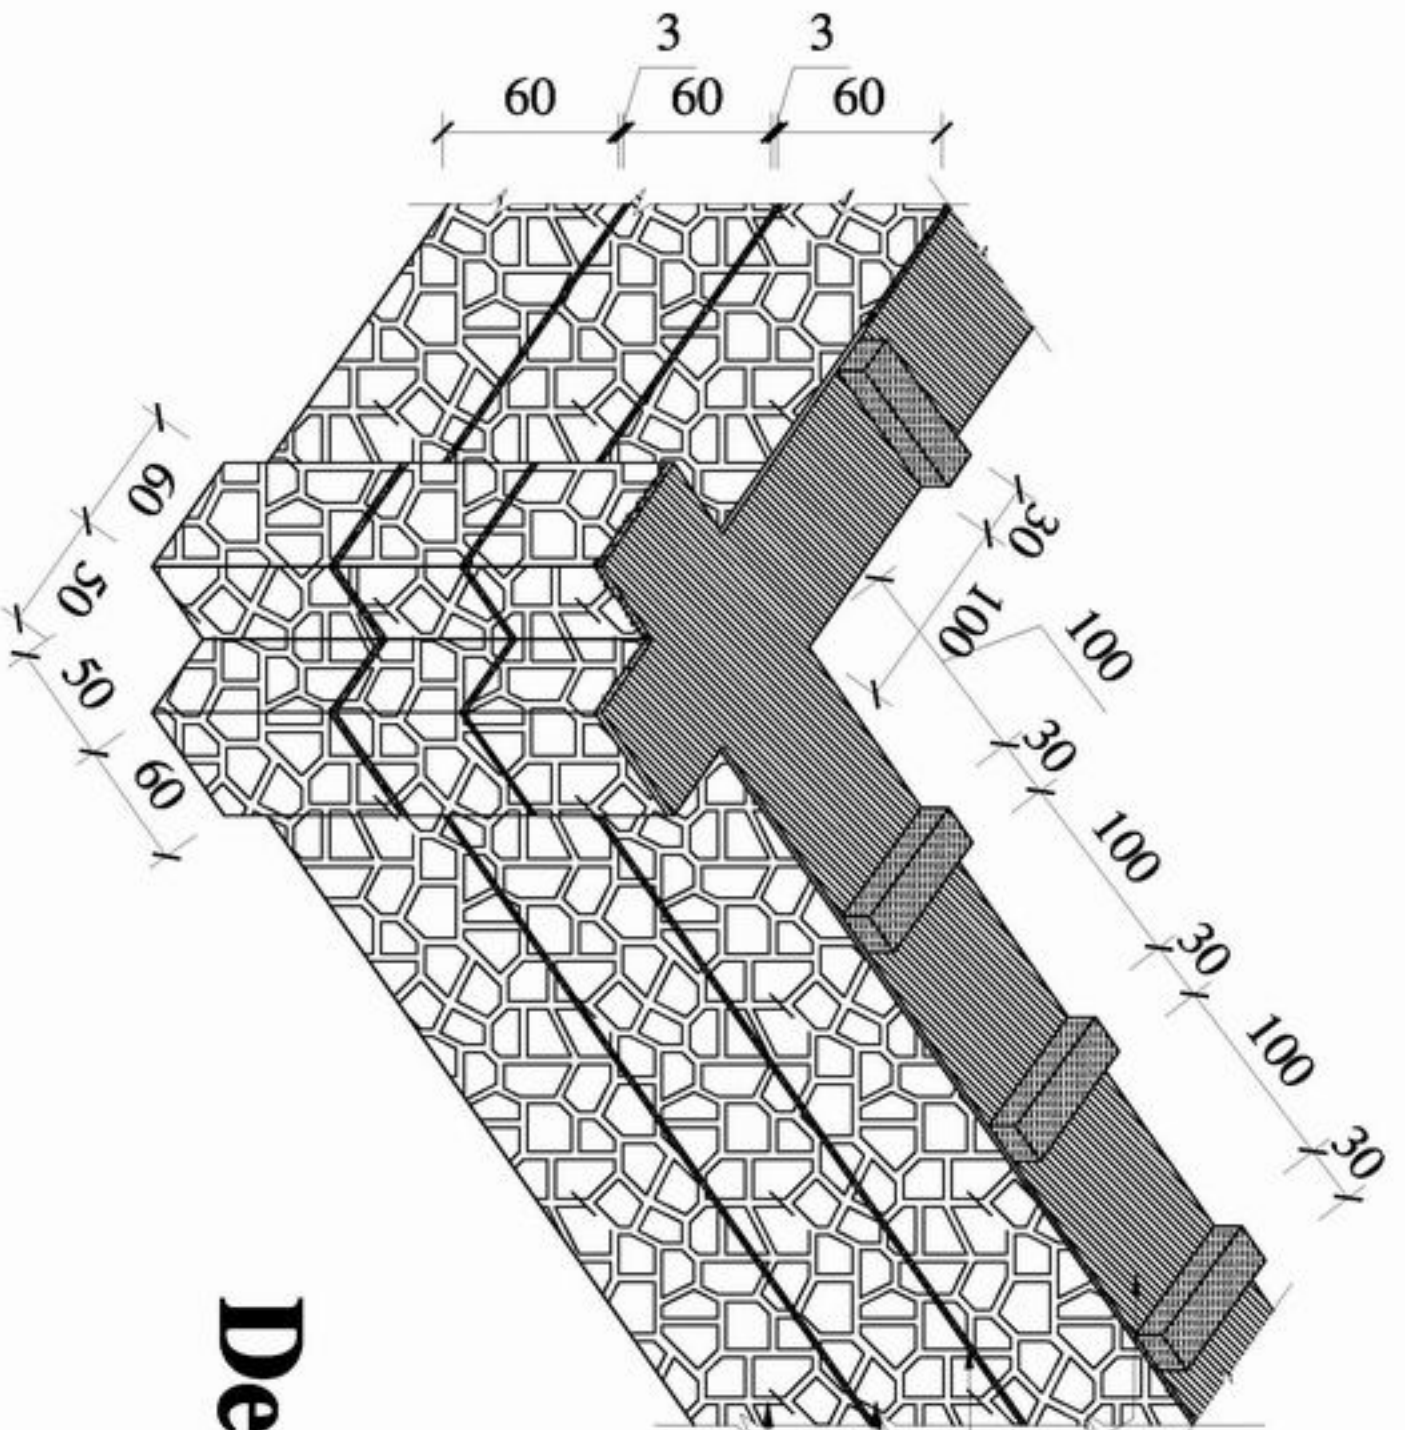

Through stone shall be provided at not for a part then one meter at each levels

Random stone masonry in supper structure shall have a straight level cours every 60 cm

Super Stone Wall

Stone masonry of Superstructure wall.

Detail

Stone-Masonry Structure

MINISTRY OF EDUCATION
DEPARTMENT OF CONSTRUCTION


STANDARD SCHOOL DESIGN
IN AFGHANISTAN

DESIGNED BY	CHECKED BY	COLLECTED BY	APPROVED BY	DATE



PROJECT NAME
DRAWING TITLE



10 CLASS ROOM STONE MASONRY WALL, 18000 BOOK
DRAWN BY

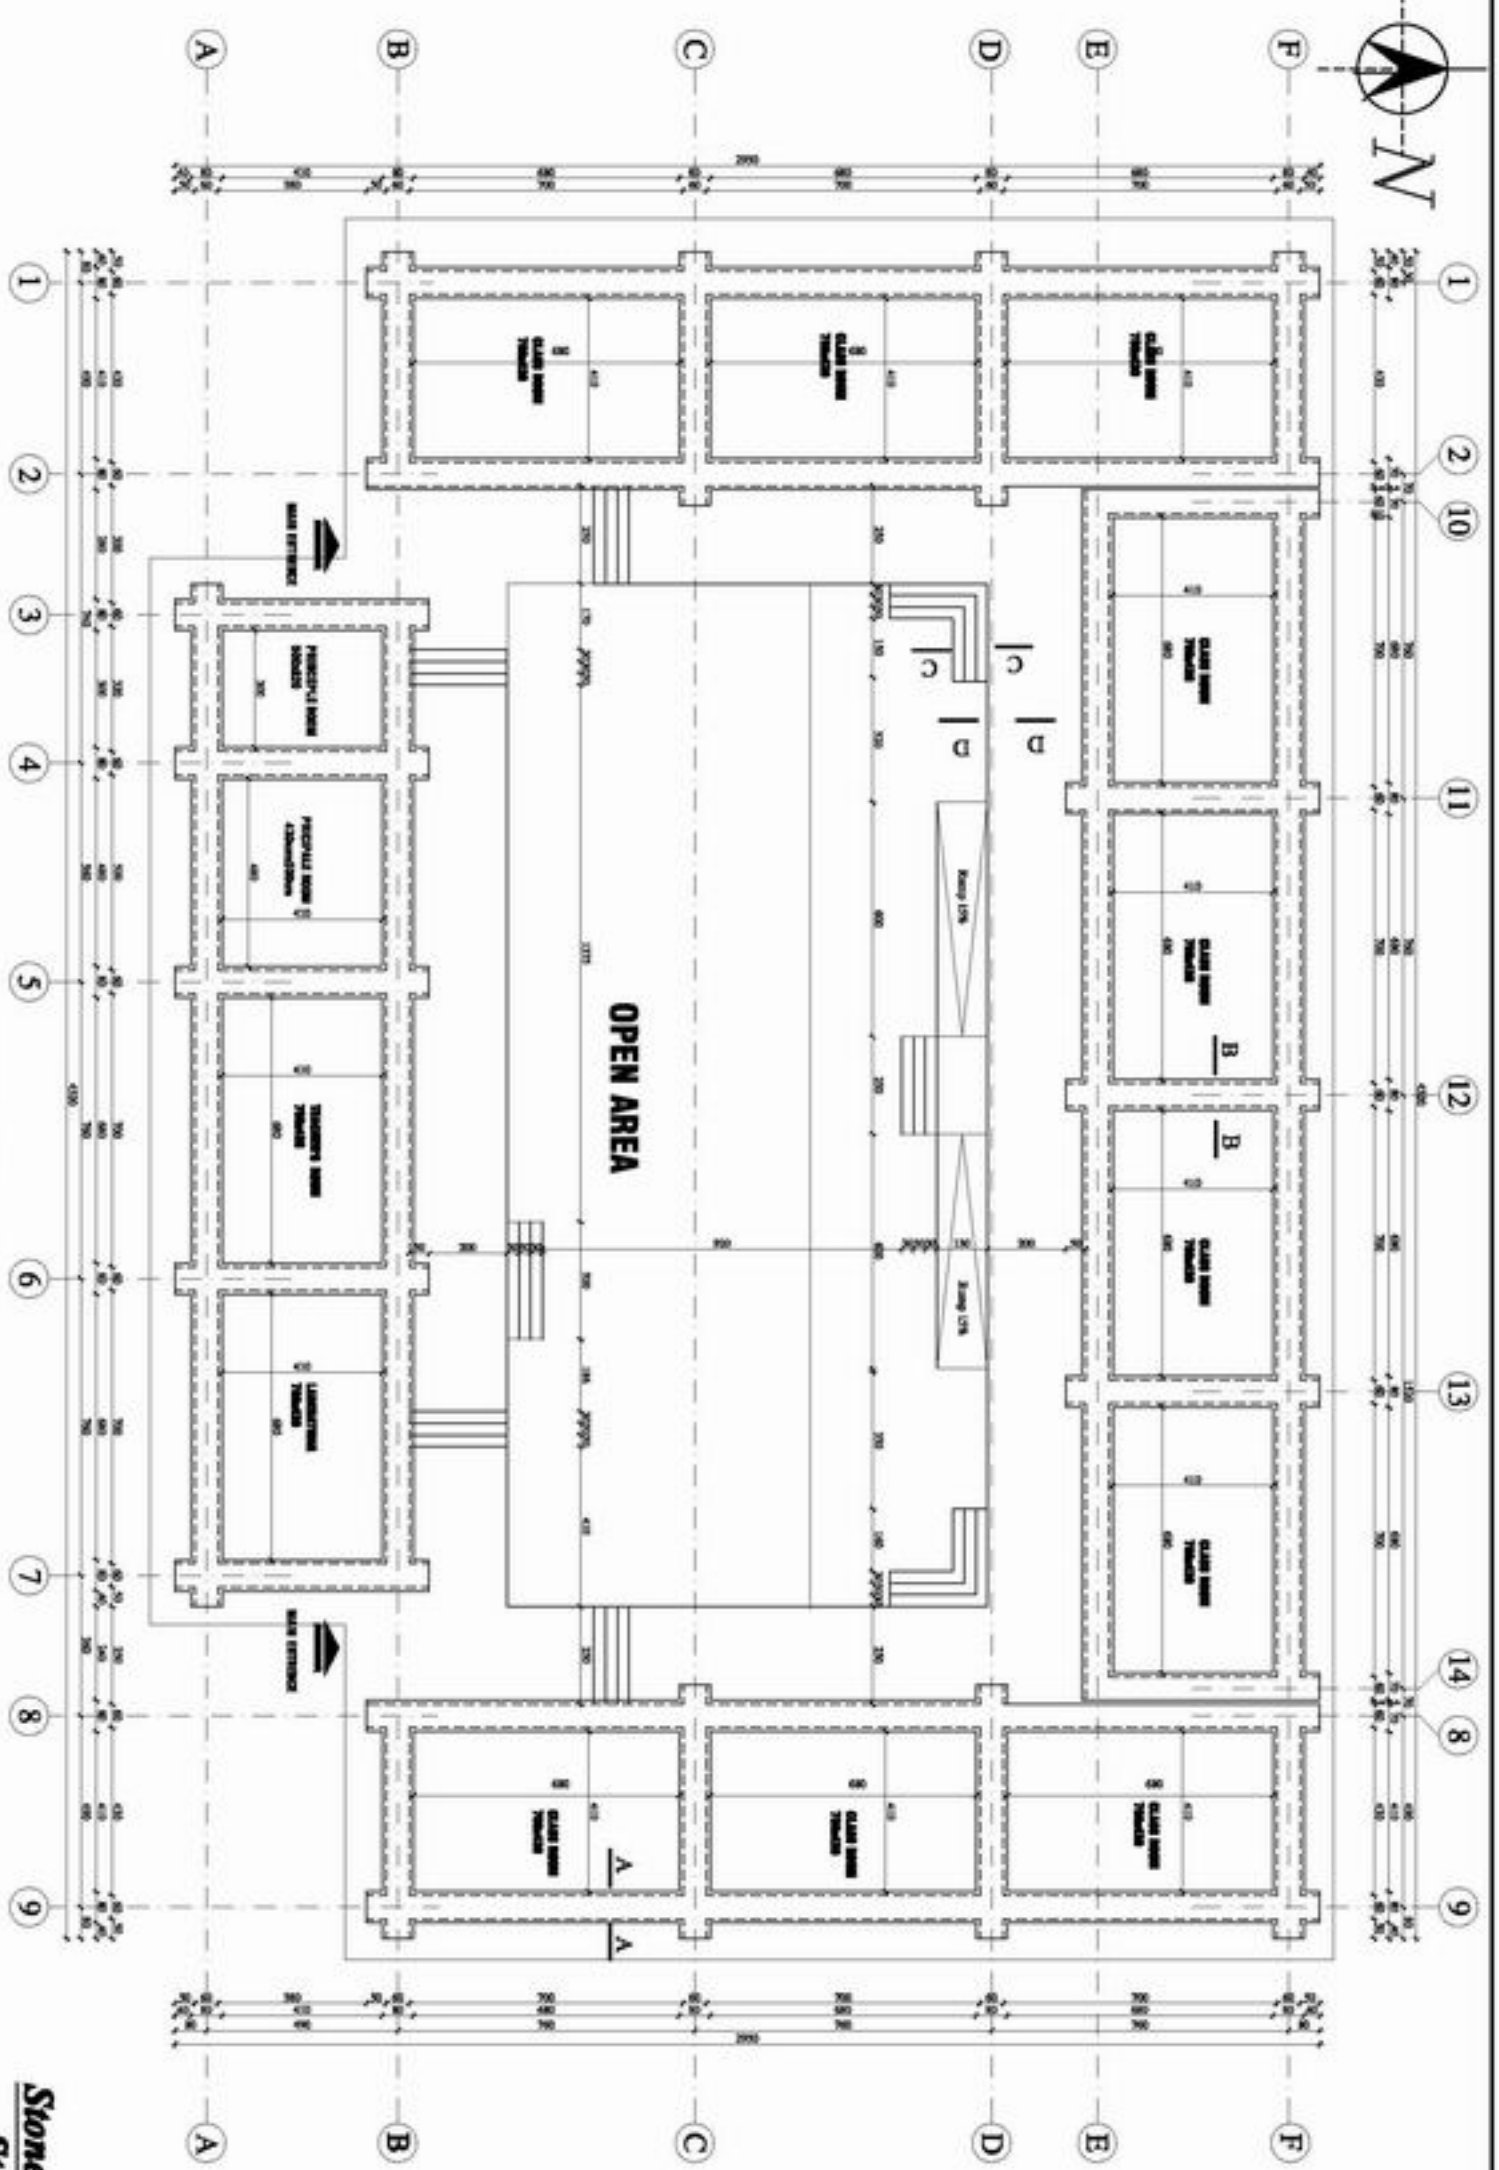

FOUNDATION PLAN

**Stone-Masonry
Structure**

MINISTRY OF EDUCATION DEPARTMENT OF CONSTRUCTION	STANDARD SCHOOL DESIGN IN AFGHANISTAN	CHECKED BY: _____ DATE: _____	DRAWING TITLE: FOUNDATION PLAN
		COLLECTED BY: _____ DATE: _____	PROJECT NAME: 10 CLASS ROOM STONE MASONRY WALL, 18000 BOOR

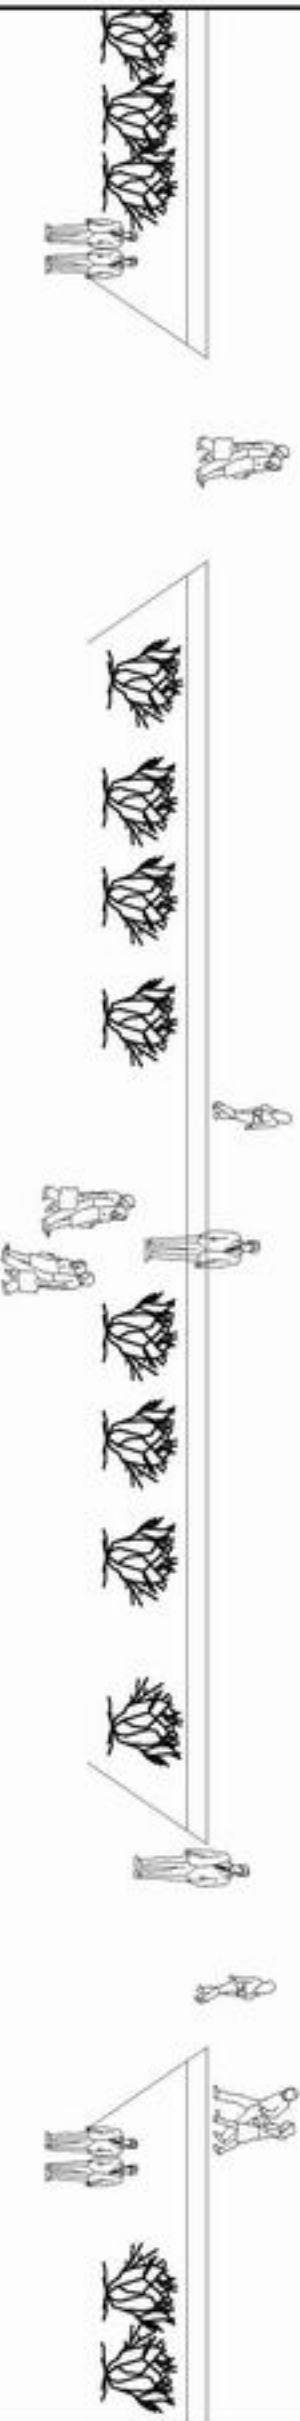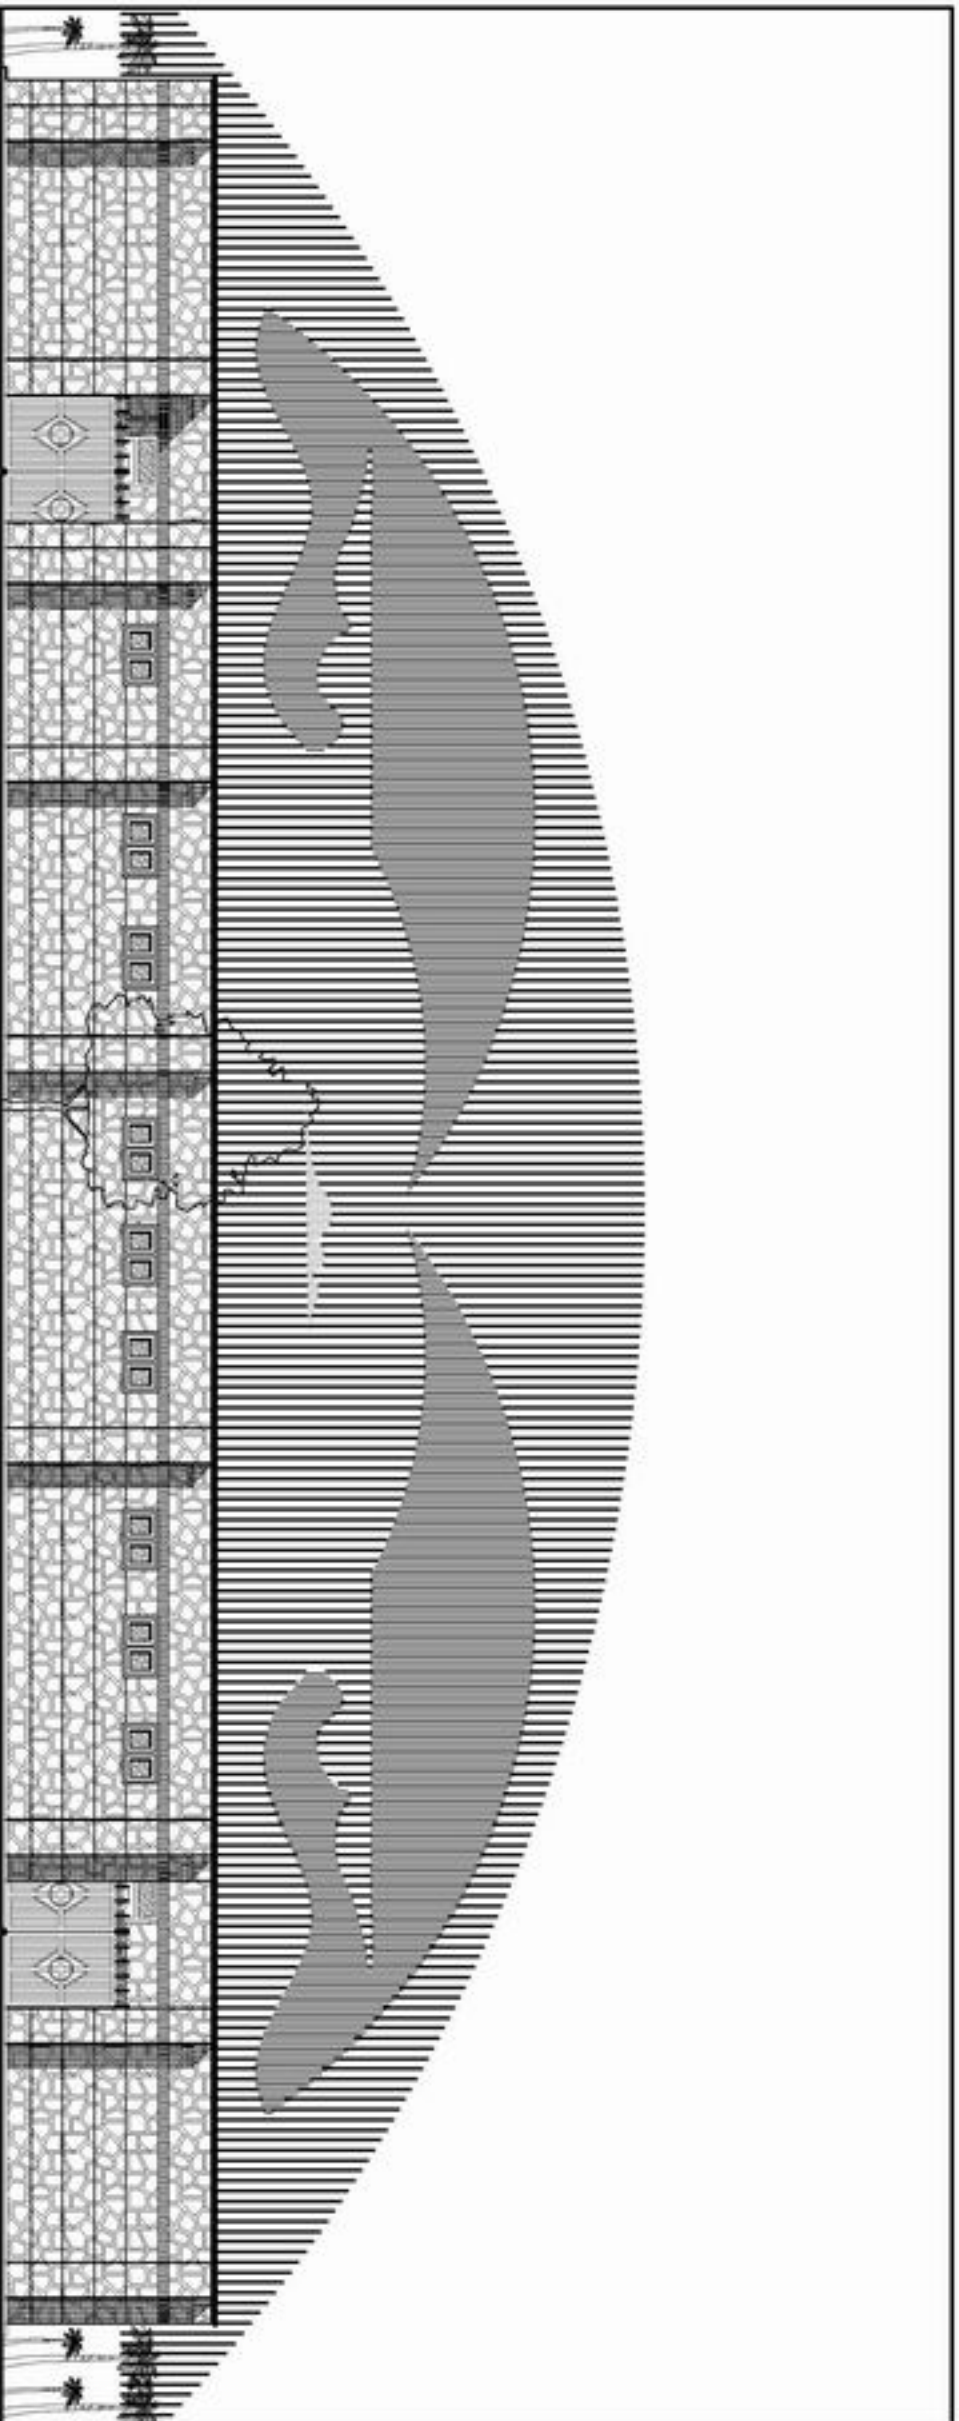

Front Elevation

*Stone-Masonry
Structure*


MINISTRY OF EDUCATION
DEPARTMENT OF CONSTRUCTION

STANDARD SCHOOL DESIGN
IN AFGHANISTAN

DESIGNED BY	CHECKED BY	DATE	APPROVED BY	DATE

PROJECT NAME
DRAWING TITLE

10 CLASS ROOM STONE MASONRY WALL, 1.80M HIGH
FRONT ELEVATION

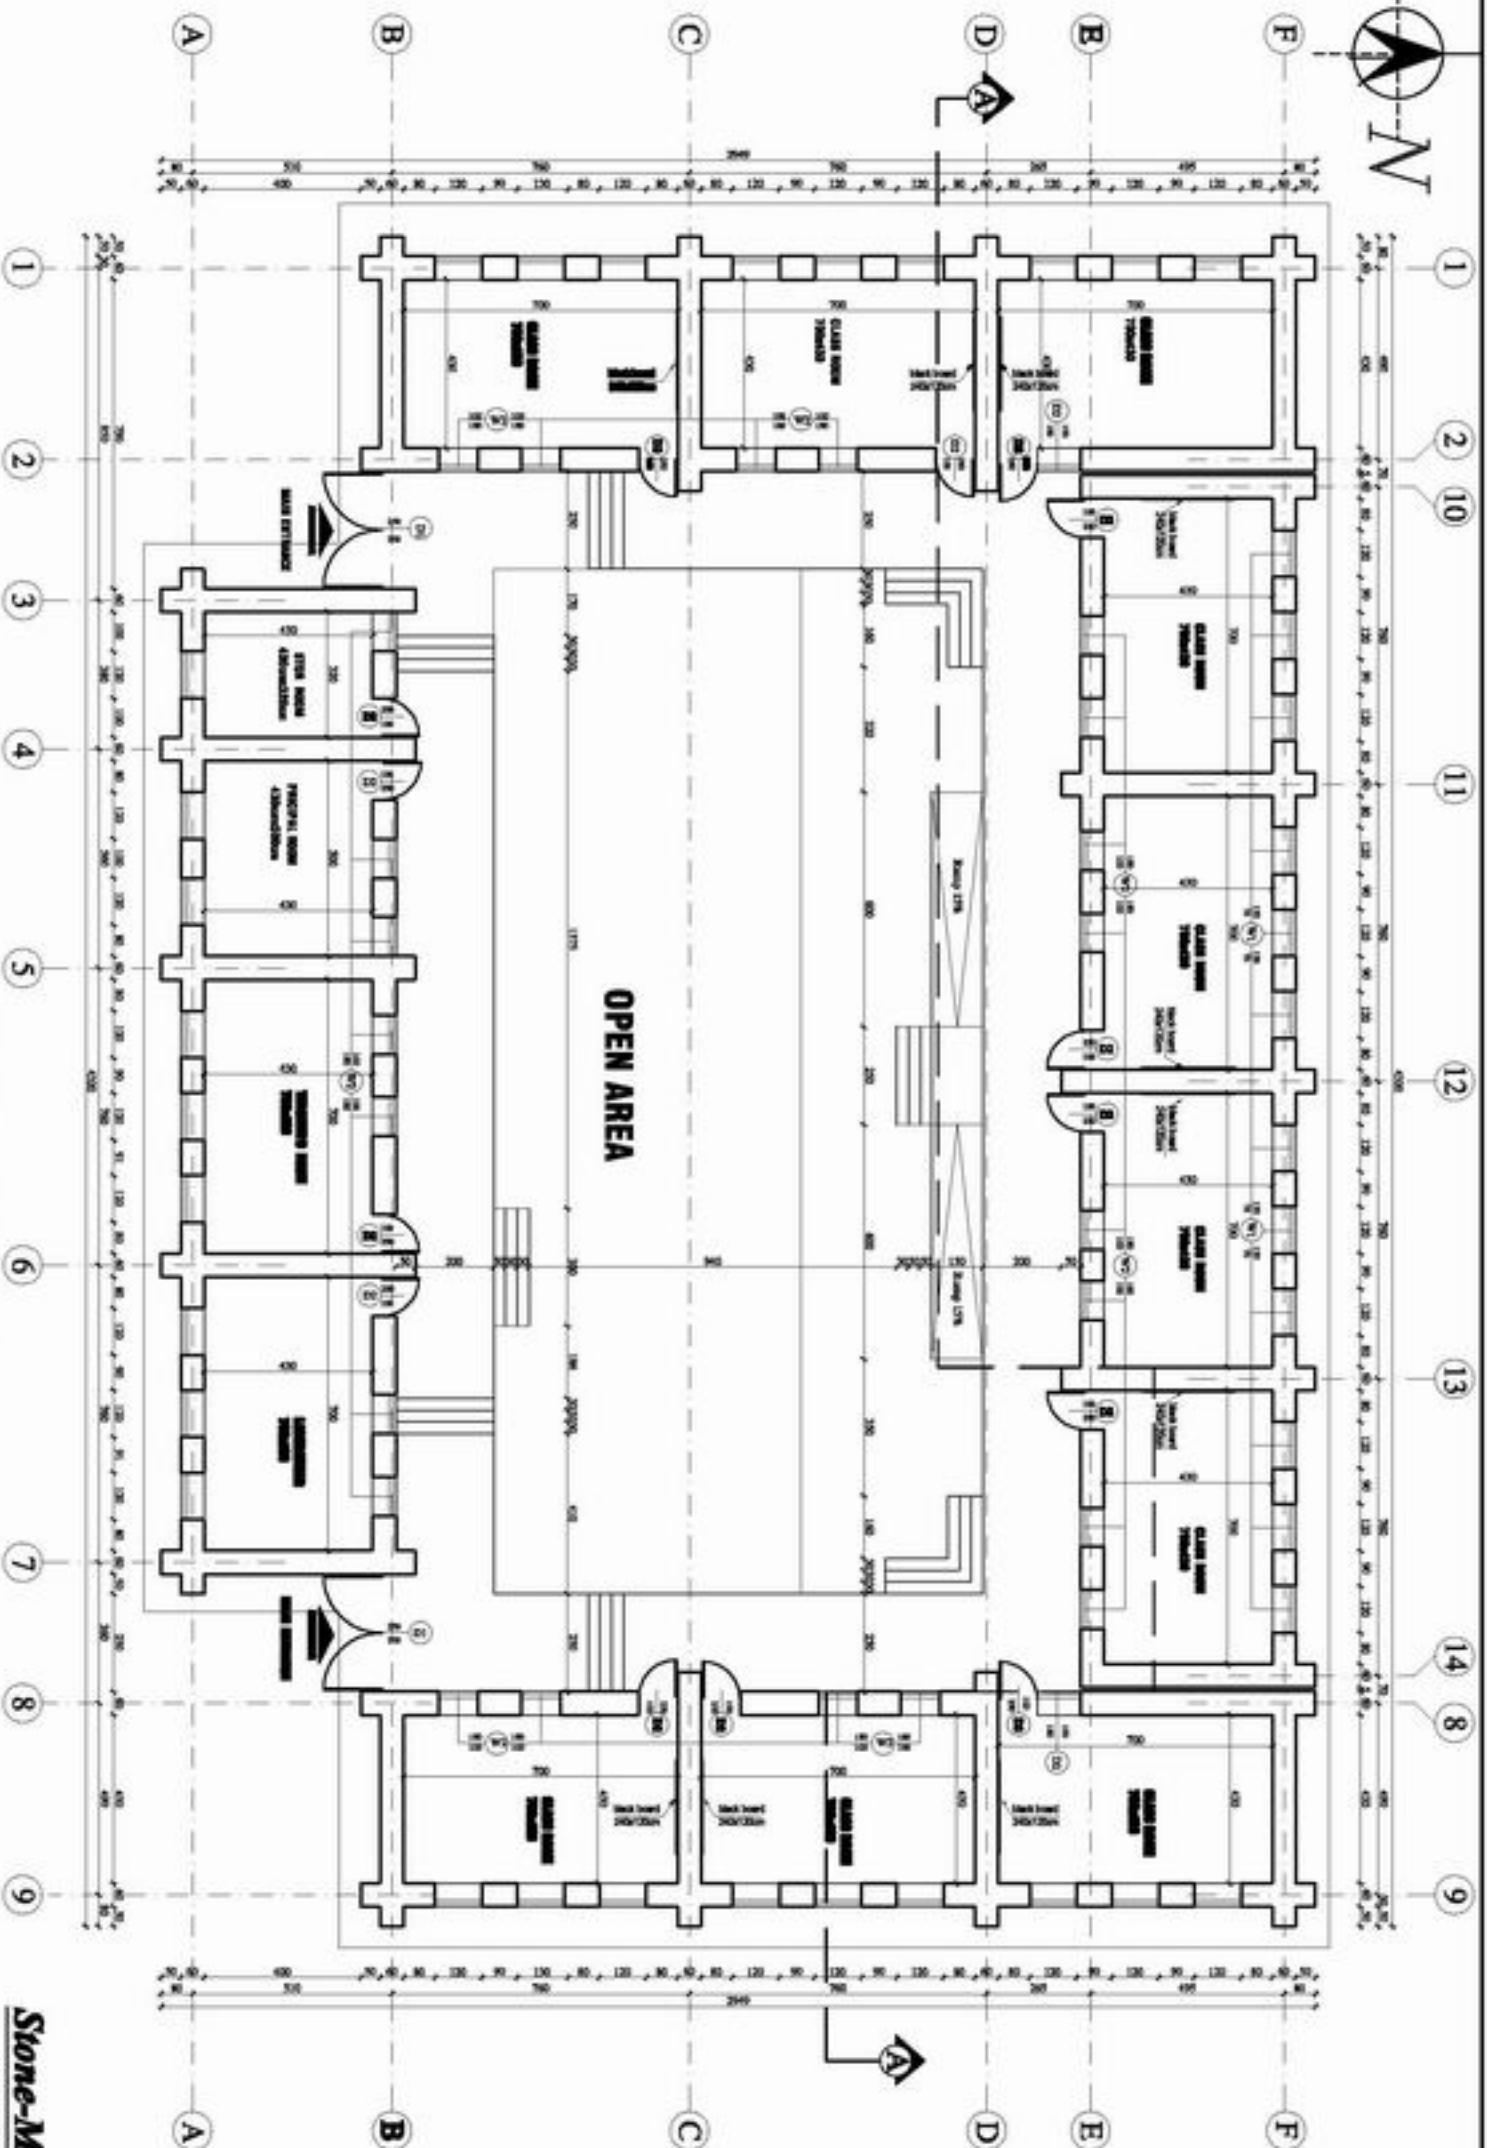

GROUND FLOOR PLAN


**Stone-Masonry
Structure**

DESIGNED BY	CHECKED BY	DATE
DRAWN BY	APPROVED BY	



PROJECT NAME
DRAWING TITLE

10 CLASS ROOM STON MASONRY WALL 1.8Mx3.0M
GROUND FLOOR PLAN

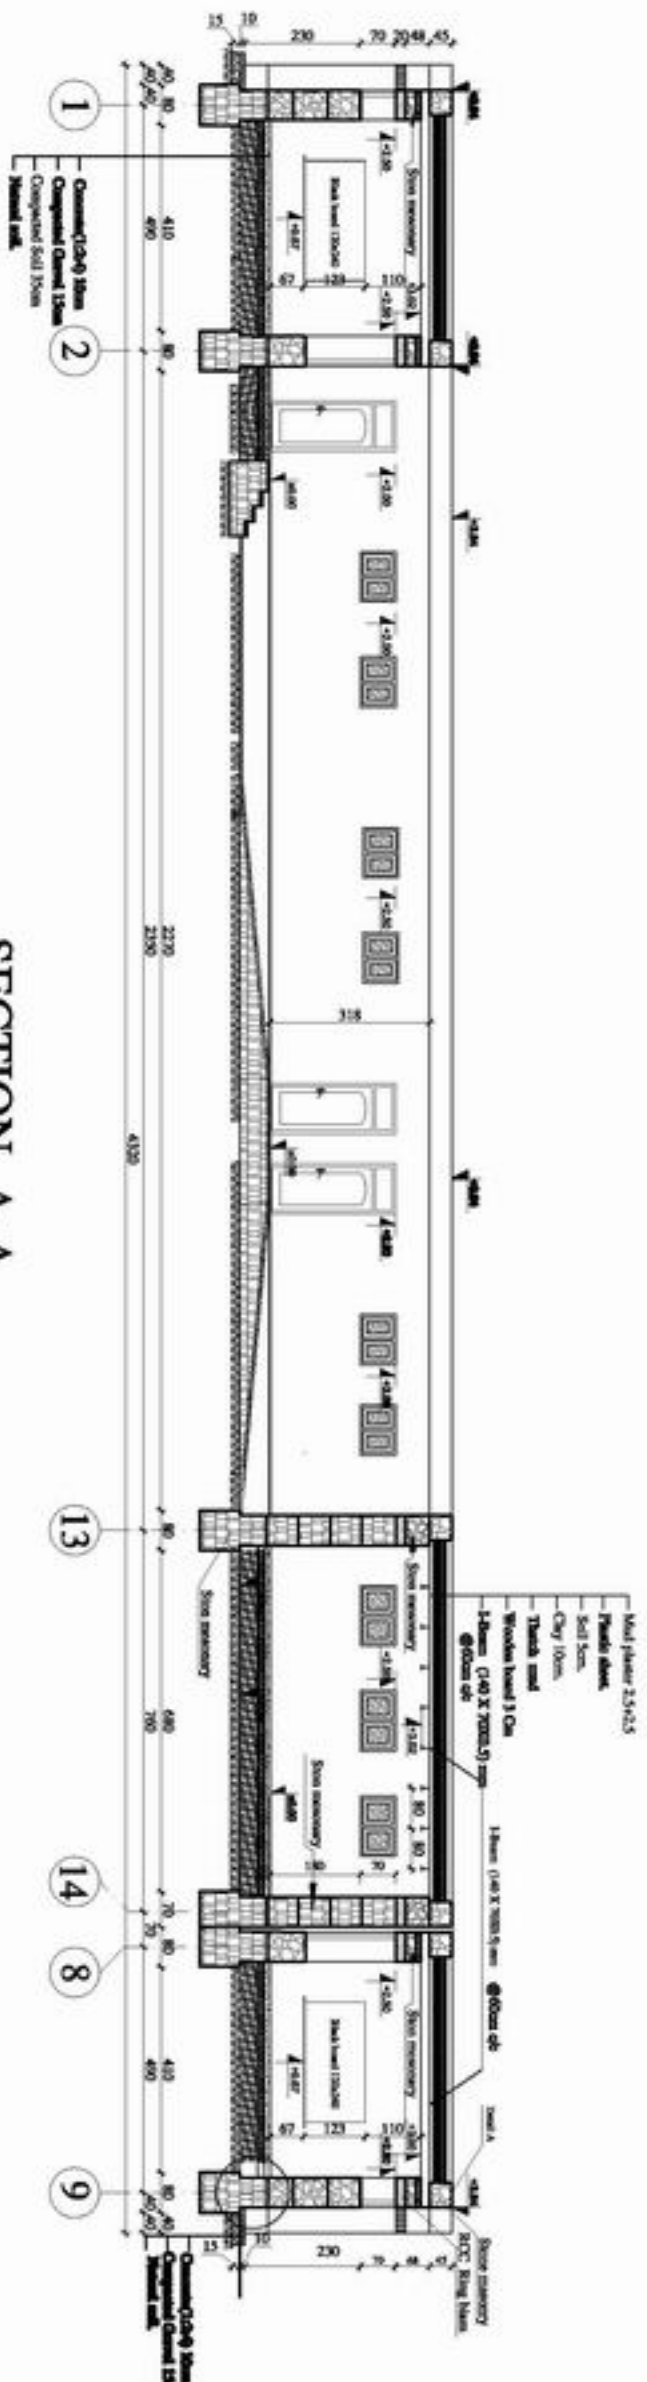

SECTION A-A

**Stone-Masonry
Structure**

MINISTRY OF EDUCATION DEPARTMENT OF CONSTRUCTION	STANDARD SCHOOL DESIGN IN AFGHANISTAN	ARCHITECTURE: _____ CHECKED BY: _____ DATE: _____	COLLECTOR OFFICE: _____ SUPERVISOR: _____ DATE: _____	ARCHITECTURAL OFFICE: _____ ARCHITECT: _____ DATE: _____	DRAWING NO: _____ SHEET NO: _____	PROJECT NAME 10 CLASS ROOM STONE MASONRY WALL, 18MM BOOR DRAWING TITLE SECTION A-A
		DRAWING NO: _____ SHEET NO: _____	DRAWING NO: _____ SHEET NO: _____	DRAWING NO: _____ SHEET NO: _____		