

Front Elevation



MINISTRY OF EDUCATION
DEPARTMENT OF CONSTRUCTION




STANDARD SCHOOL DESIGN
IN AFGHANISTAN

ARCHITECT/DRAWER	Ziaurrahman Zia	APPROVED/DATE	
CHECKED BY	ENG. OMAR ZAKI	SCALE	As shown (A3)
TECH. APPROVED BY	ENG. ALI MAJID VAGEL	DATE	24.09.2006
		DRAWING No	
		SHEET No	

1
11

PROJECT NAME 10CLASS ROOM-Mud Brick
DRAWING TITLE FRONT ELEVATION

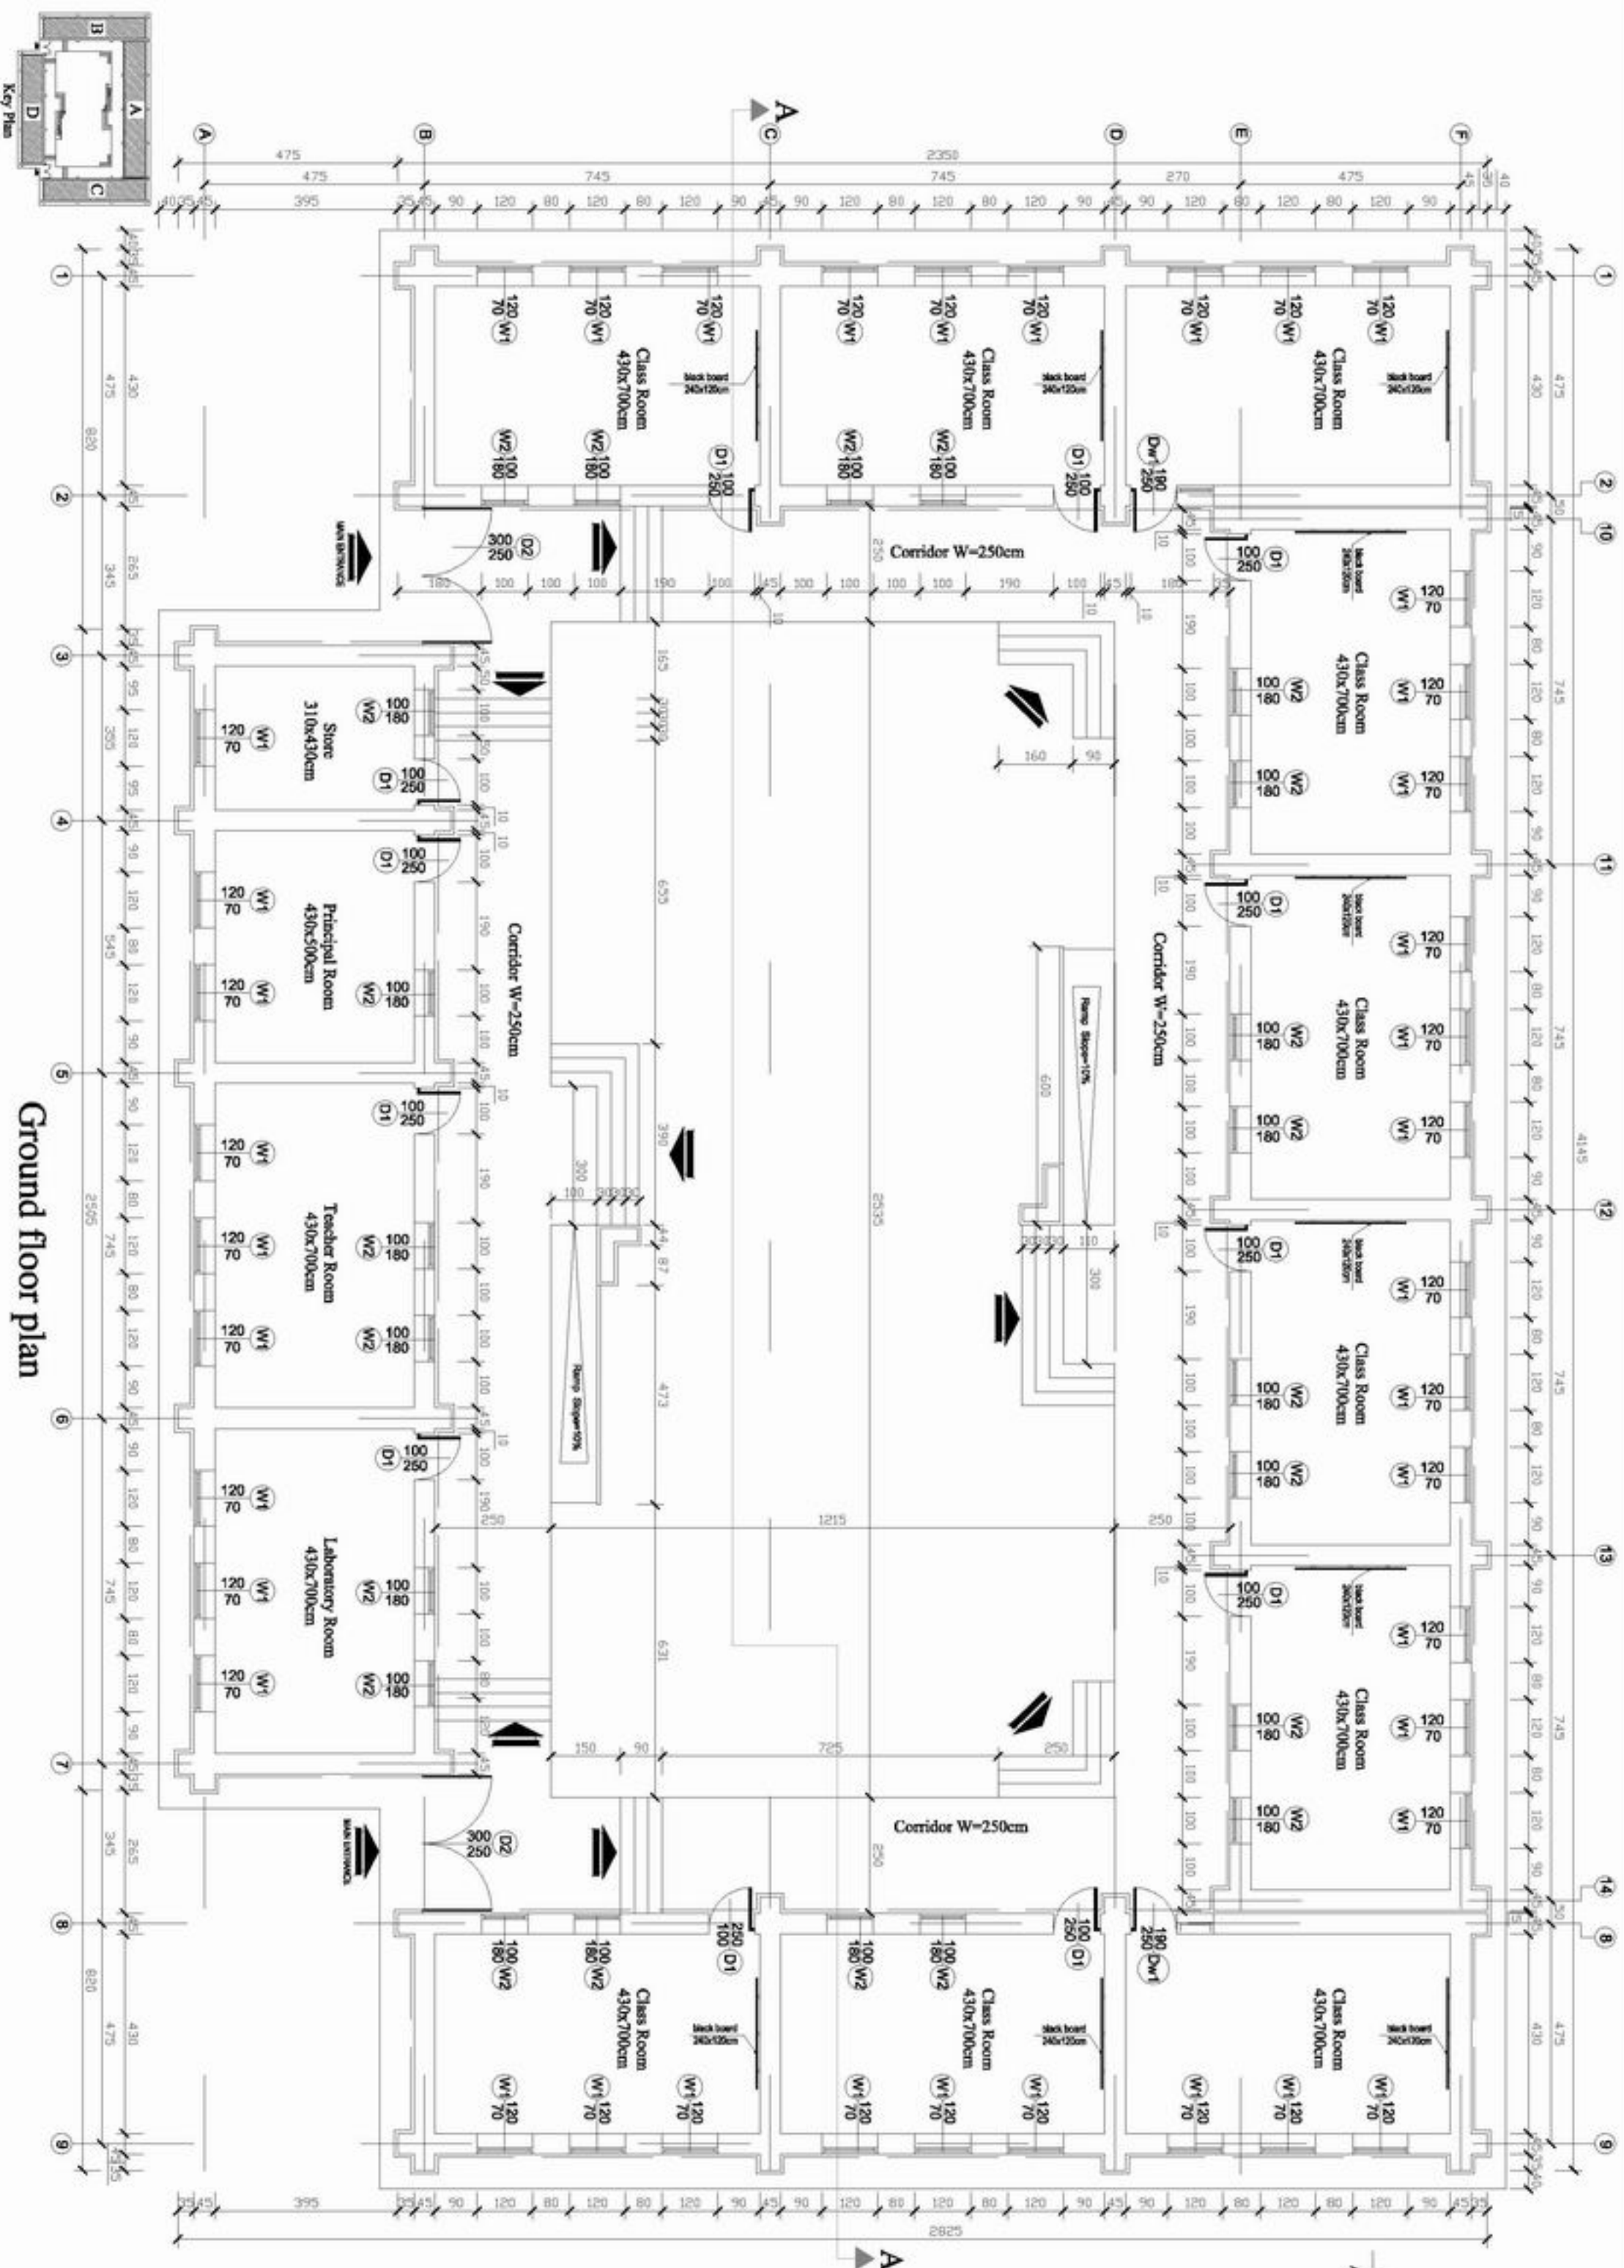

Ground floor plan



MINISTRY OF EDUCATION
DEPARTMENT OF CONSTRUCTION





STANDARD SCHOOL DESIGN
IN AFGHANISTAN

ARCHITECT/DRAWN	Ziaurrahman Zia	APPROVED/DATE	
CHECKED BY	ENG. GHANIZADAT	SCALE	As shown (A3)
TITLE APPROVED BY	ENG. ASHRAF MANSOURI	DATE	24.09.2006

DRAWING No	
SHEET No	2

PROJECT NAME: 10CLASS ROOM-Mud Brick
DRAWING TITLE: GROUND FLOOR PLAN

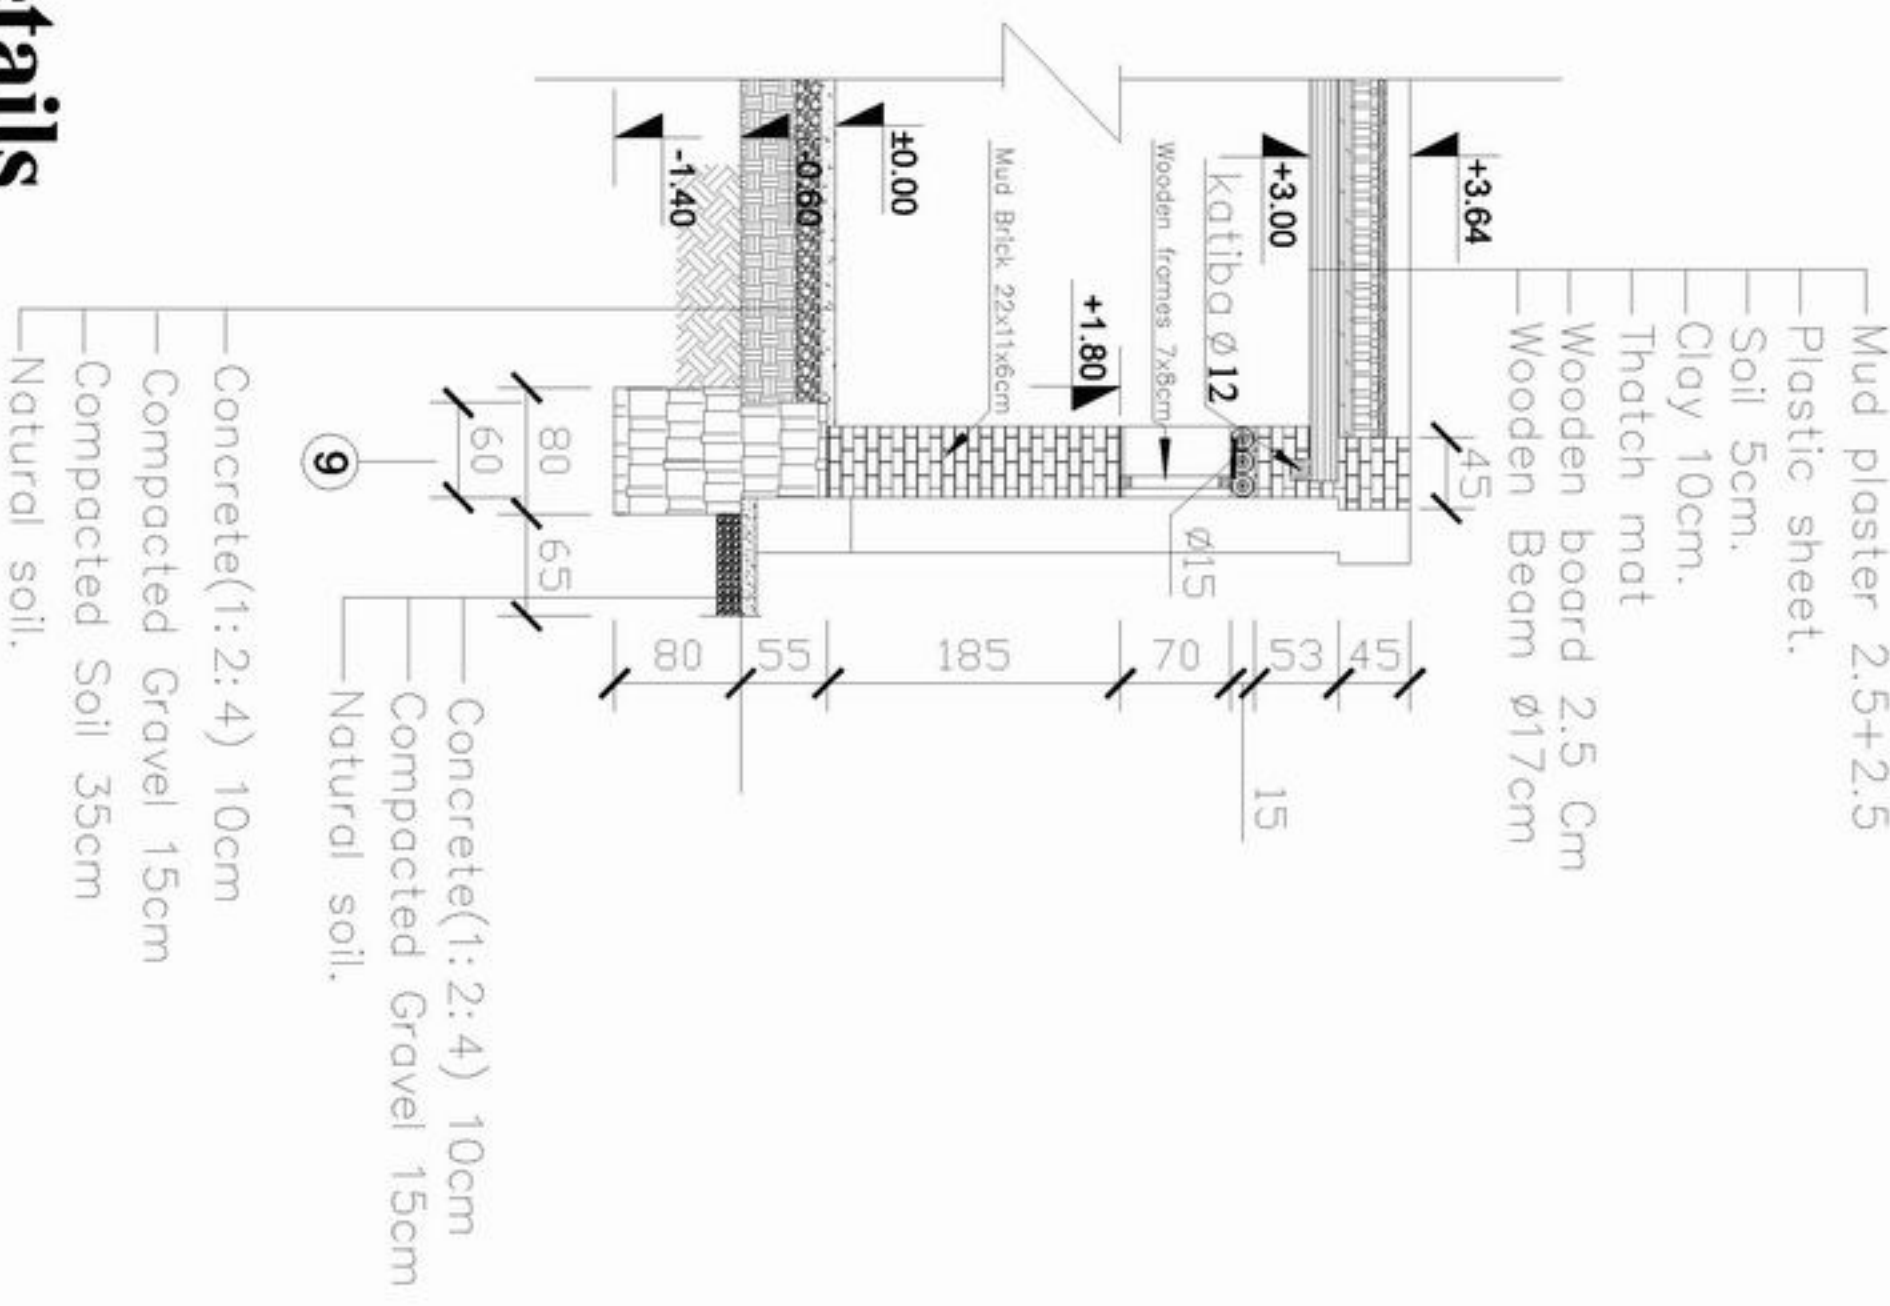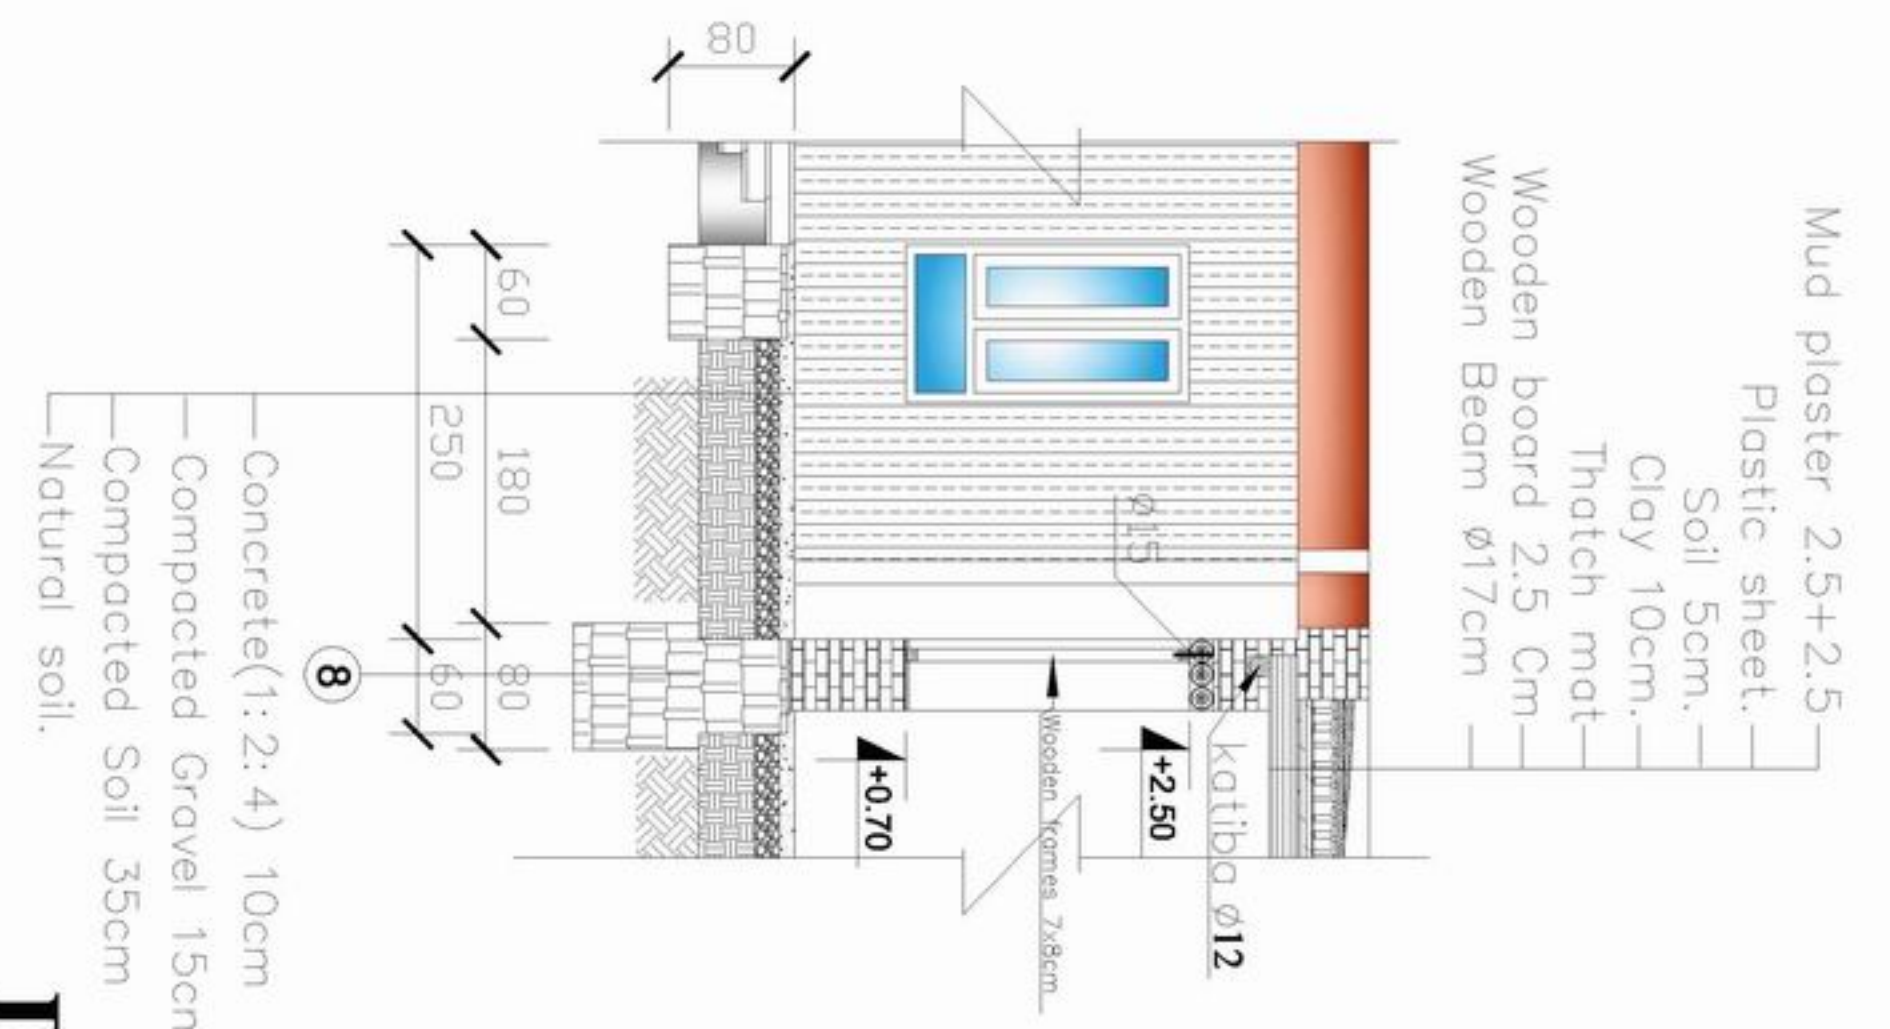

Details



MINISTRY OF EDUCATION
DEPARTMENT OF CONSTRUCTION




STANDARD SCHOOL DESIGN
IN AFGHANISTAN


ARCHITECT/DRAWN	Ziurabman Zia	APPROVED/DATE	As shown (A3)
CHECKED BY	ENGINER/DATE	SCALE	24.09.2006
TYPE-APPROVED BY	ENGINER/DATE	DATE	

DRAWING No	6
SHEET No	11

PROJECT NAME	10CLASS ROOM-Mud Brick
DRAWING TITLE	DETAILS

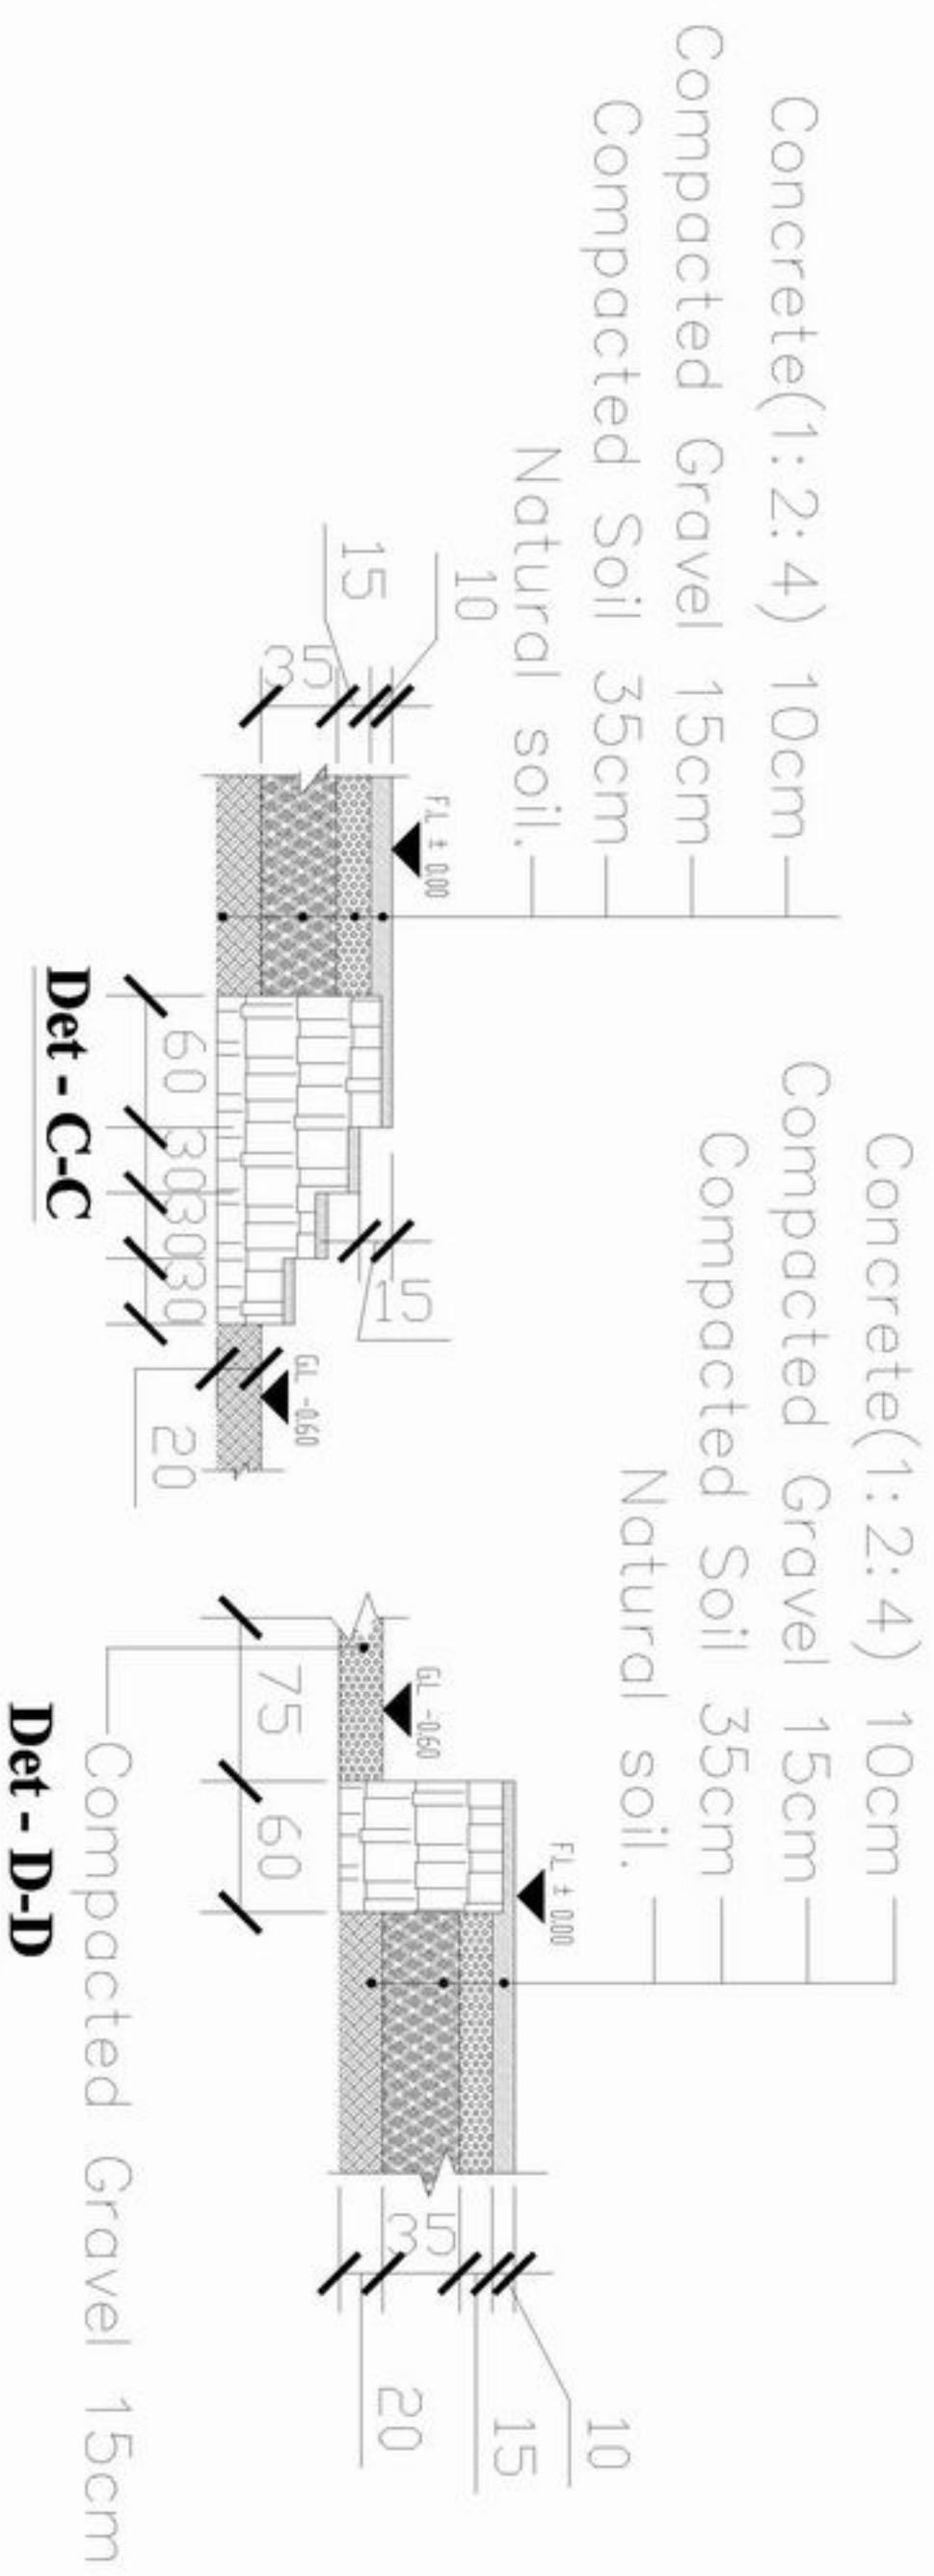

Details

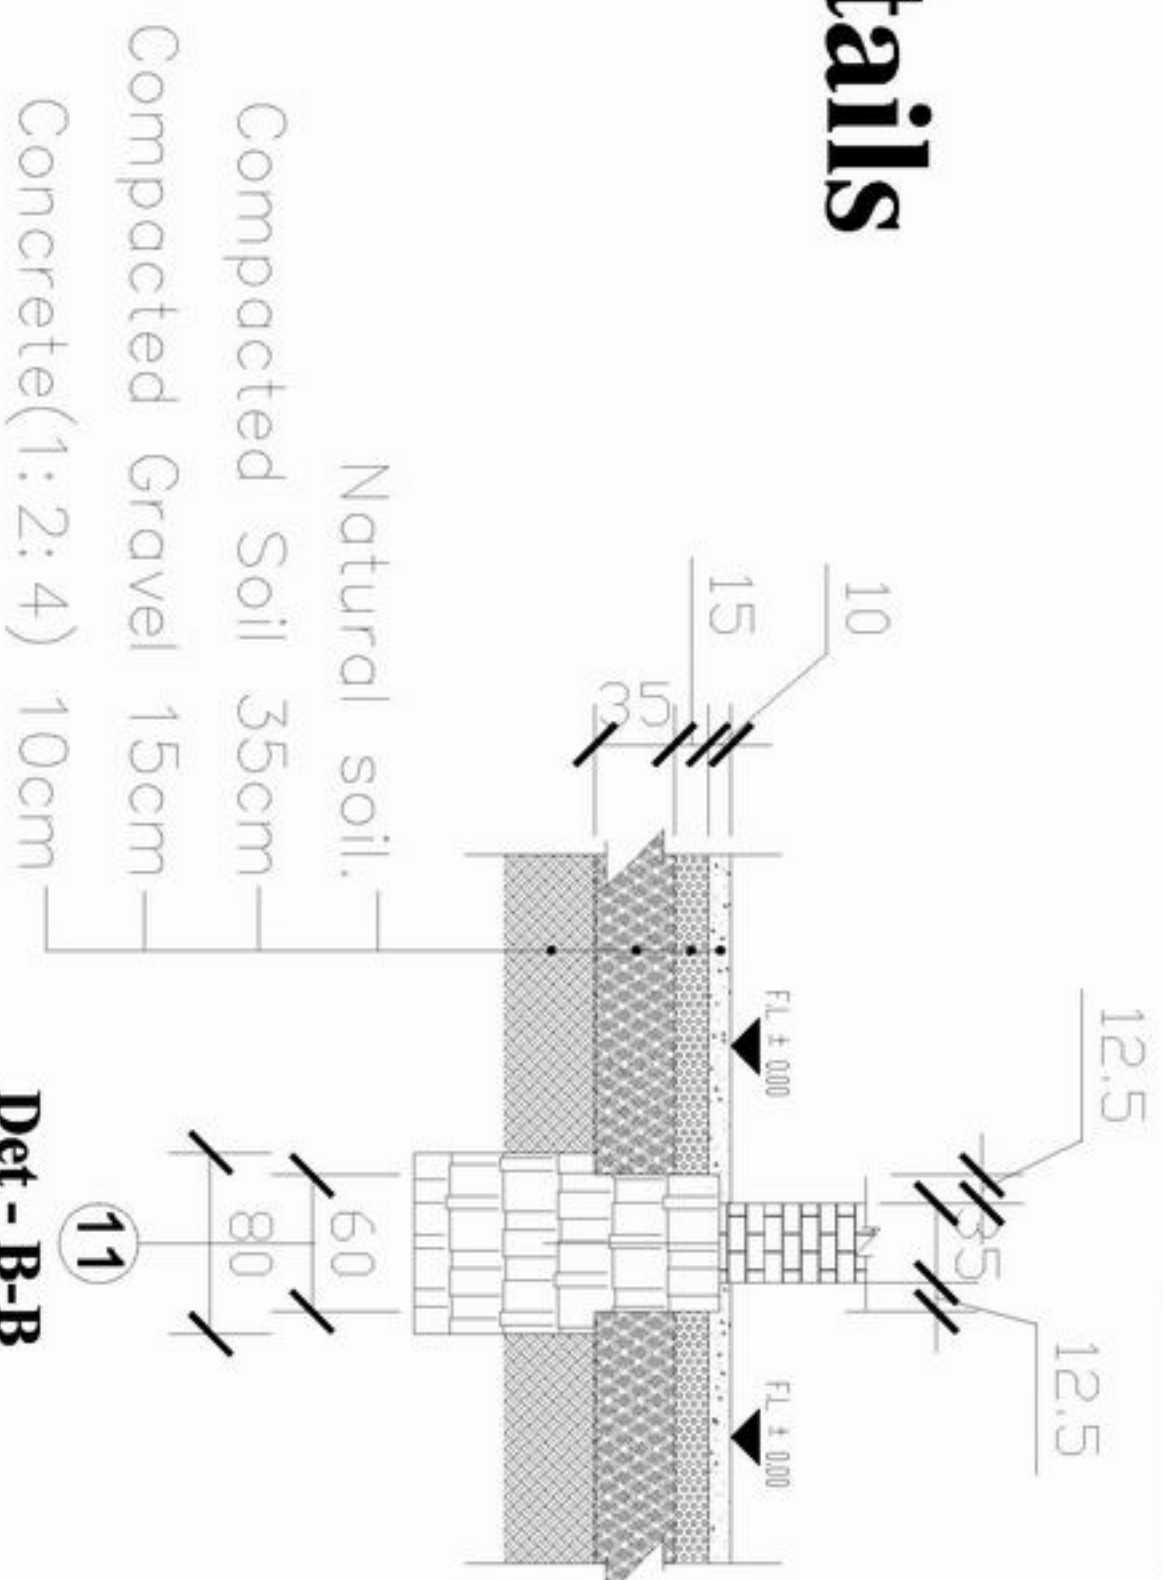

MINISTRY OF EDUCATION
DEPARTMENT OF CONSTRUCTION




STANDARD SCHOOL DESIGN
IN AFGHANISTAN

ARCHITECTURE	Zinatullah Zia	APPROVED BY	As shown (A3)	DRAWING No
CHECKED BY	ENG. GHANIZAD	SCALE	As shown (A3)	SHEET No
TECH. APPROVED BY	ENG. ASMA WATVANOGLU	DATE	24.09.2006	

7
11

PROJECT NAME	10CLASS ROOM-Mud Brick
DRAWING TITLE	DETAILS

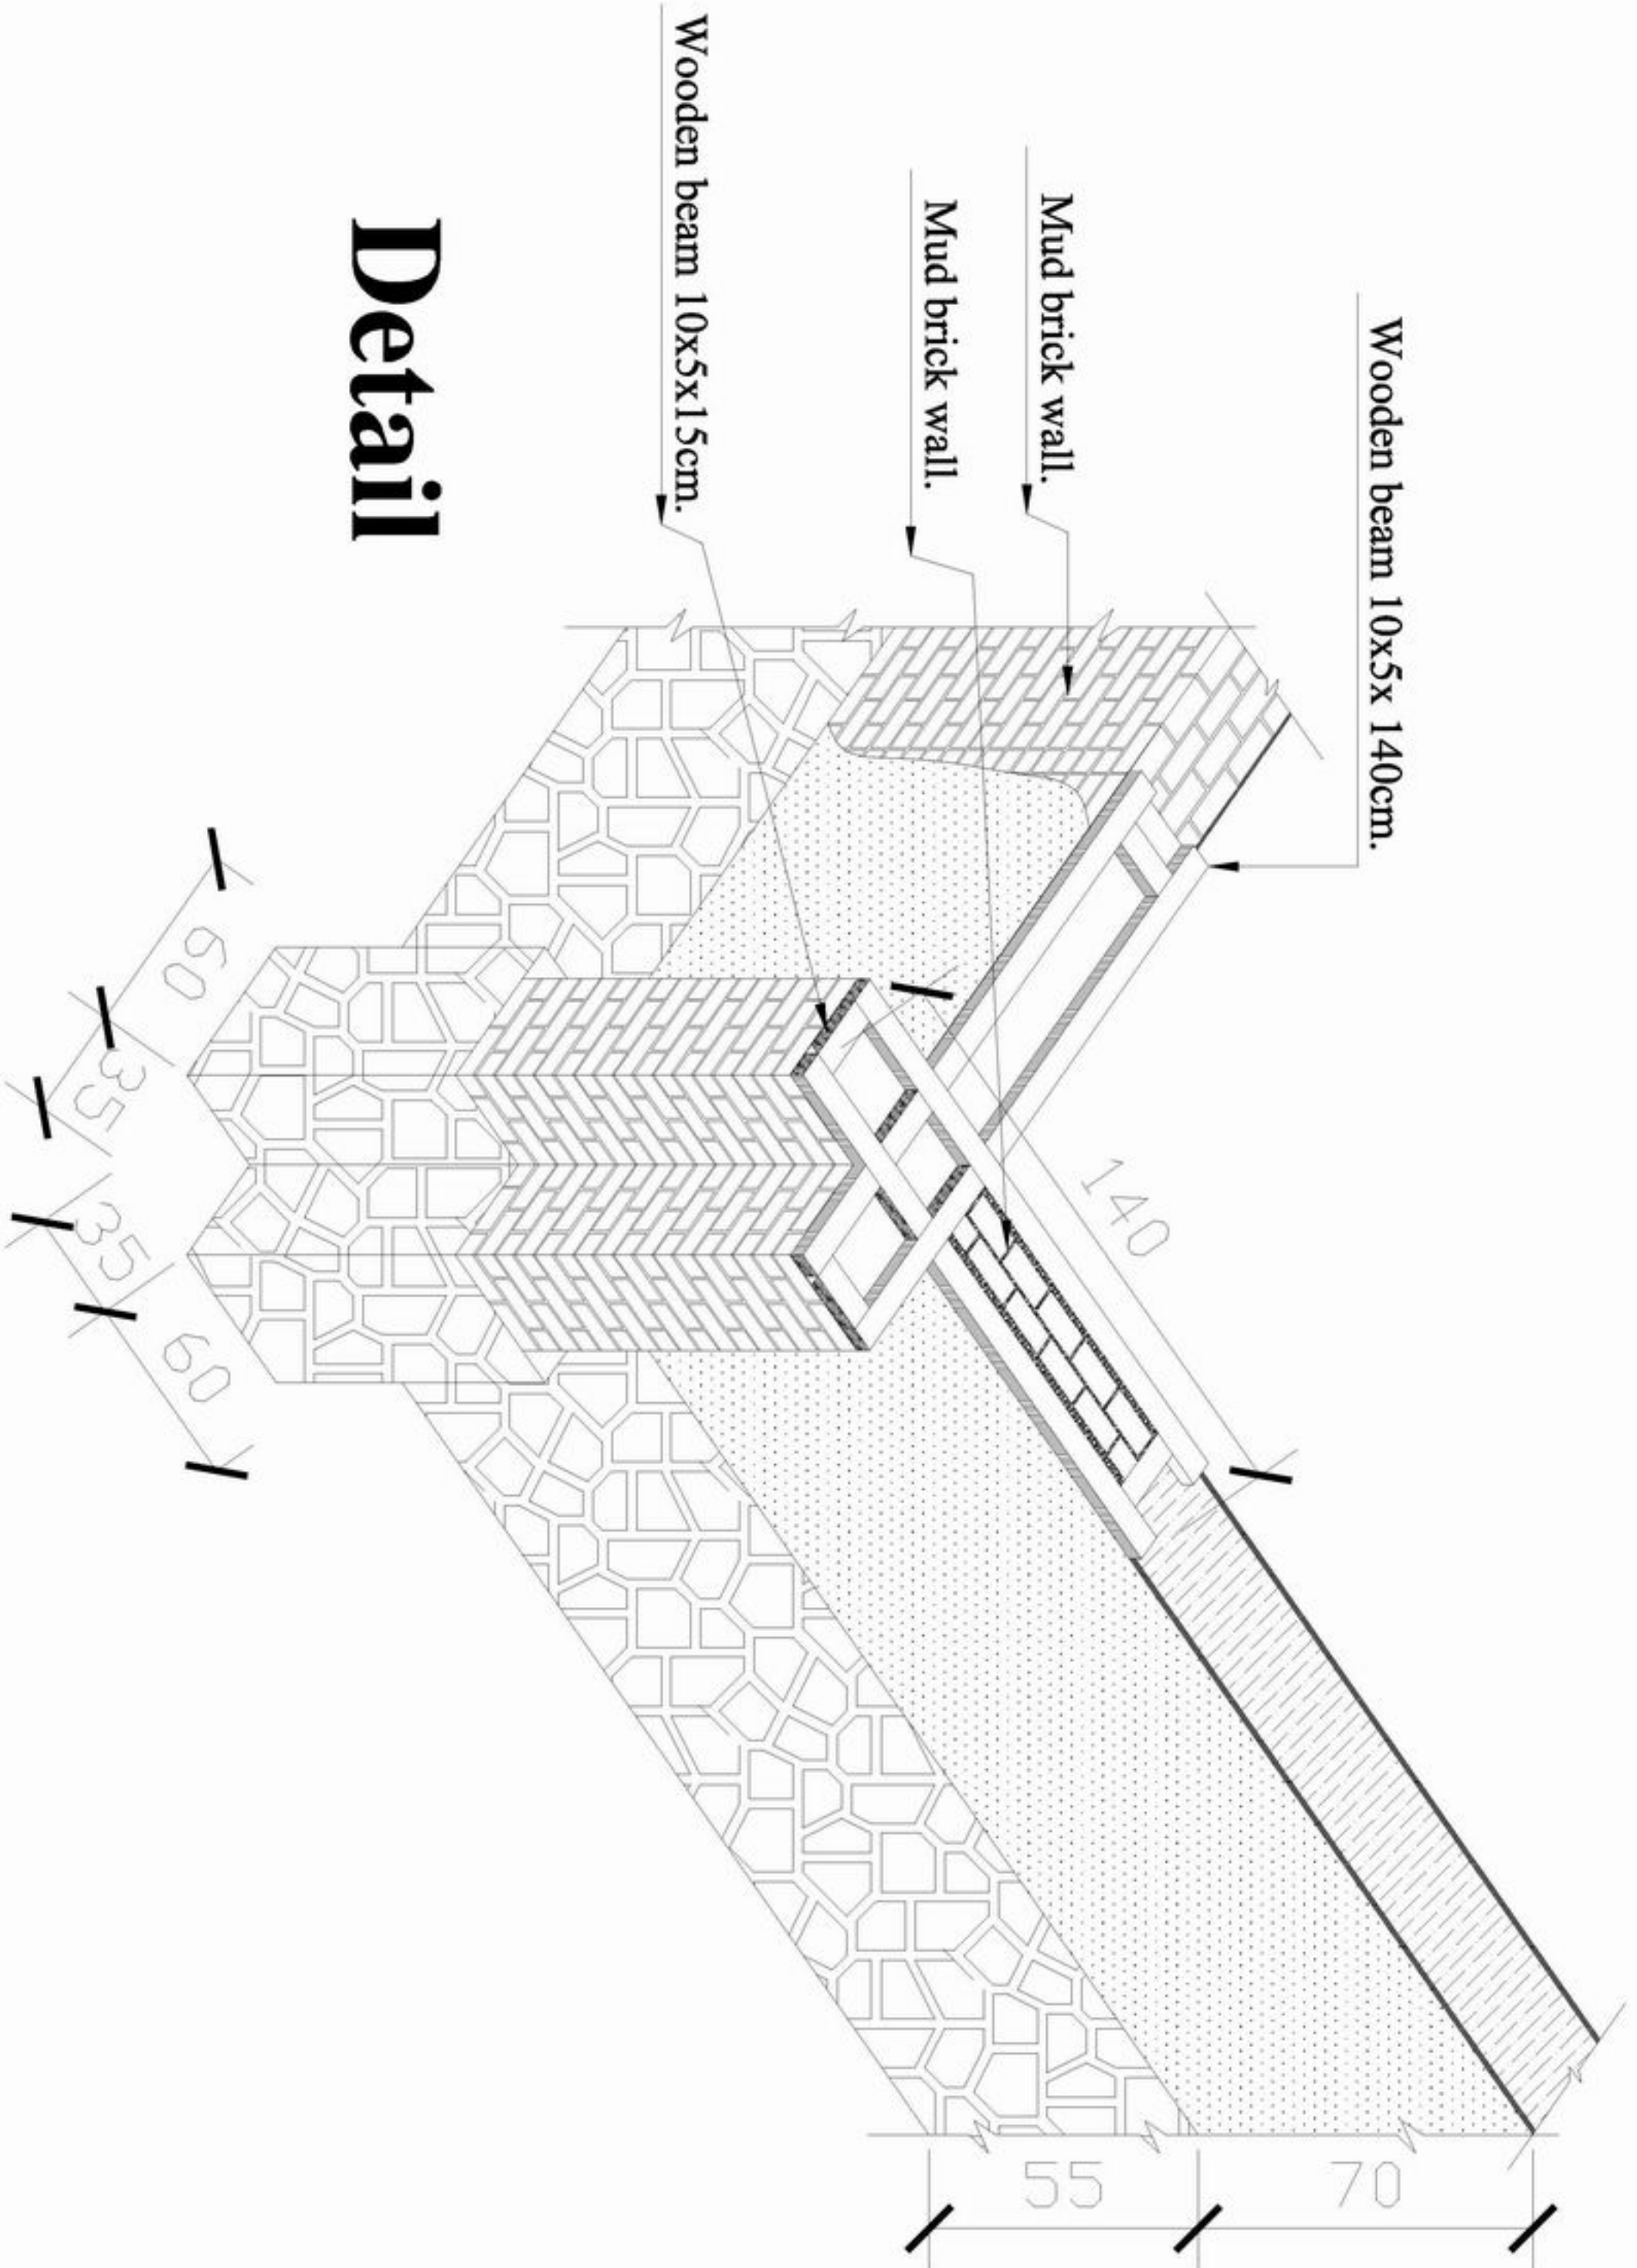

Detail




MINISTRY OF EDUCATION
DEPARTMENT OF CONSTRUCTION



STANDARD SCHOOL DESIGN
IN AFGHANISTAN

ARCHITECTURE	Zahiruddin Zia	APPROVED BY		DRAWING No	
CHECKED BY	ING. GHANIZAD	SCALE	As shown (A3)	SHEET No	8
TEXT APPROVED BY	PROF. AS. MATHINAGOL	DATE	24.09.2006		11

PROJECT NAME	10CLASS ROOM-Mud Brick
DRAWING TITLE	DETAIL

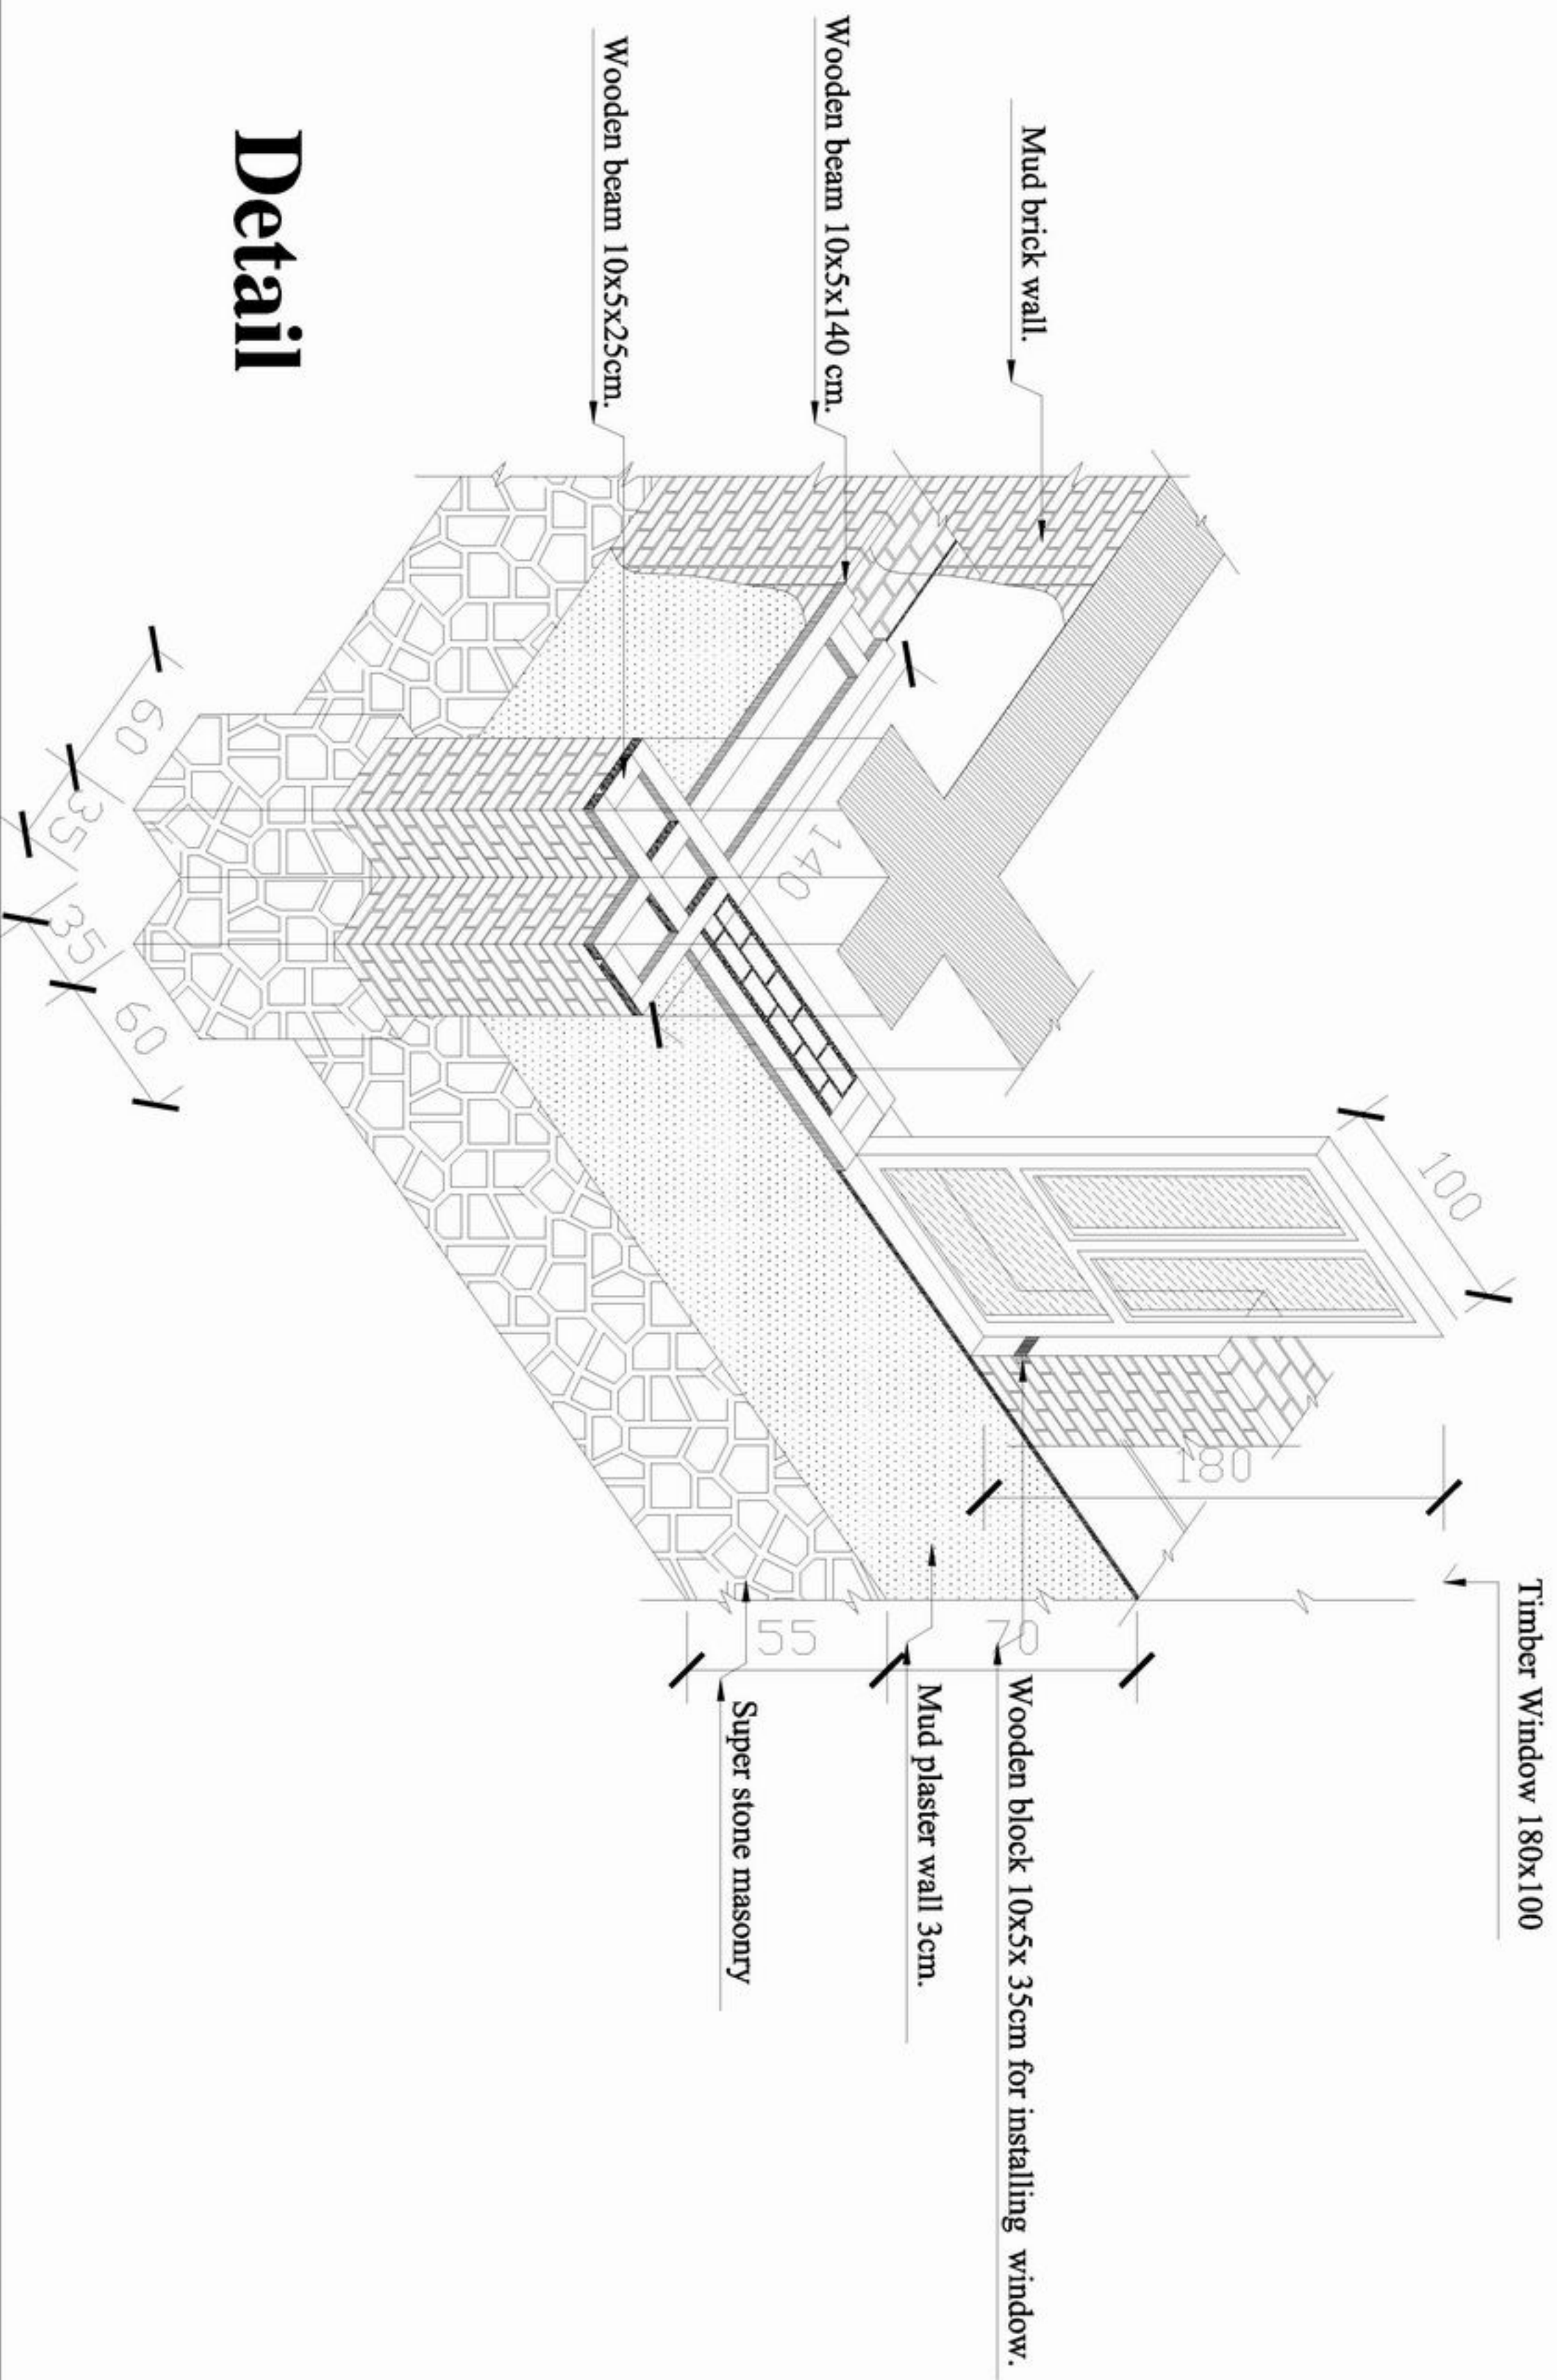

Detail





MINISTRY OF EDUCATION
DEPARTMENT OF CONSTRUCTION




STANDARD SCHOOL DESIGN
IN AFGHANISTAN

ARCHITECT/DRAWN	Ziaurrahman zia	APPROVED/DATE	
CHECKED BY	ENGR. DR. KAZAF	SCALE	As shown (A3)
TITLE-APPROVED BY	ENGR. ALI MATIN MAQOOL	DATE	24.09.2006
		DRAWING No	

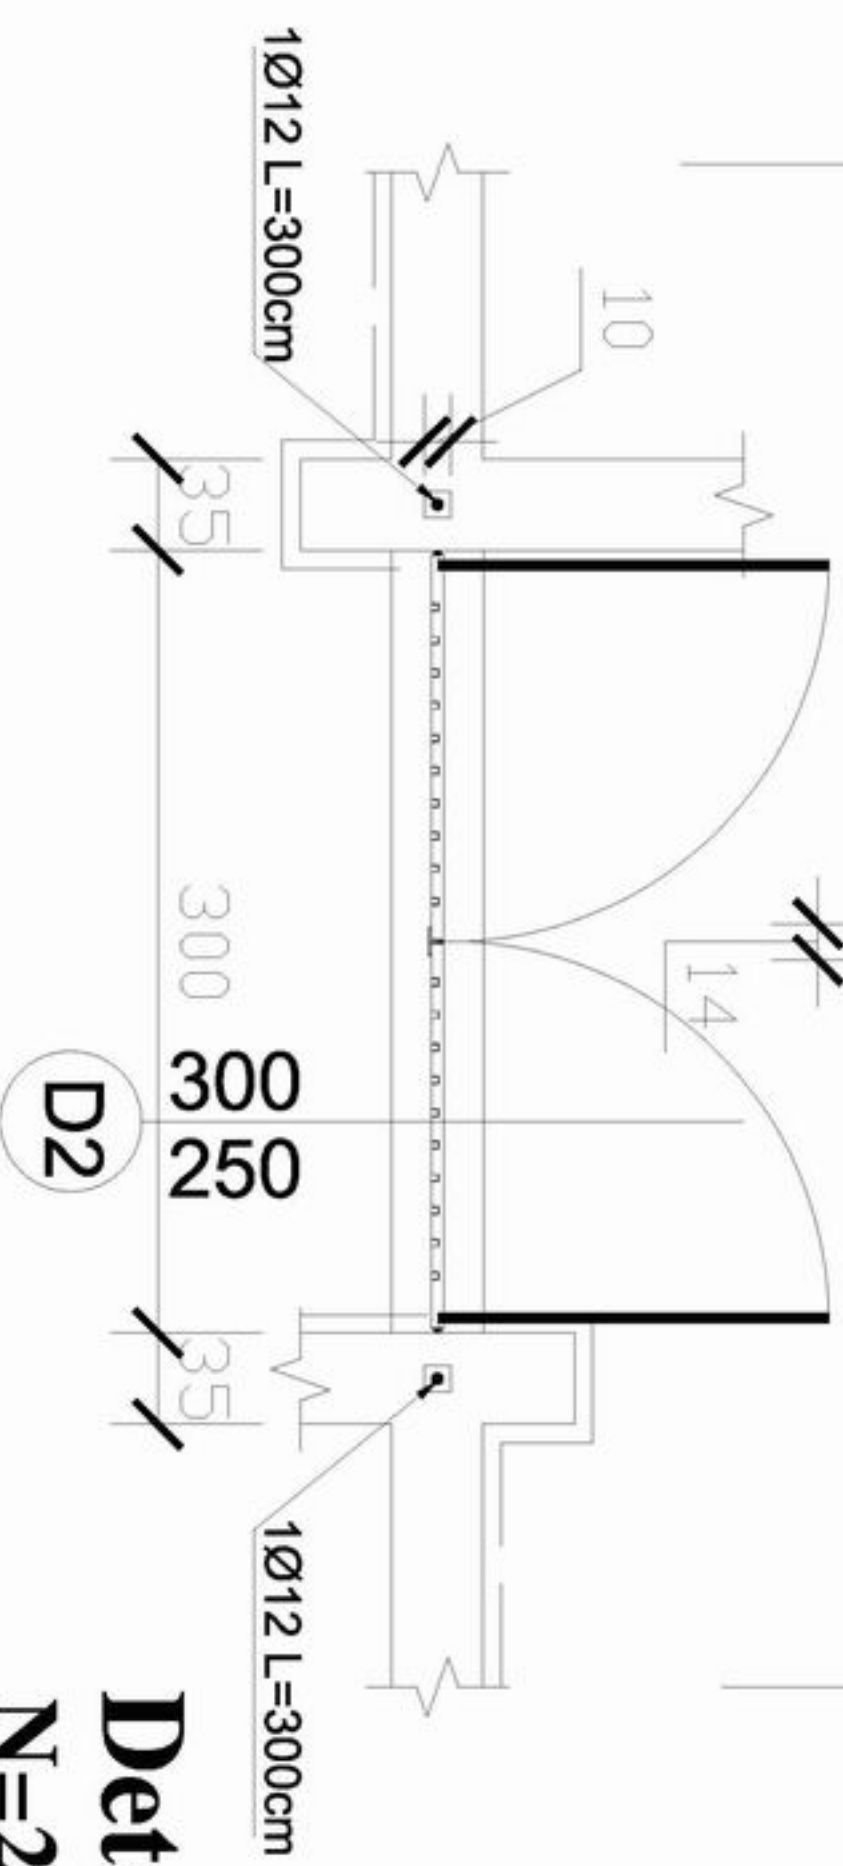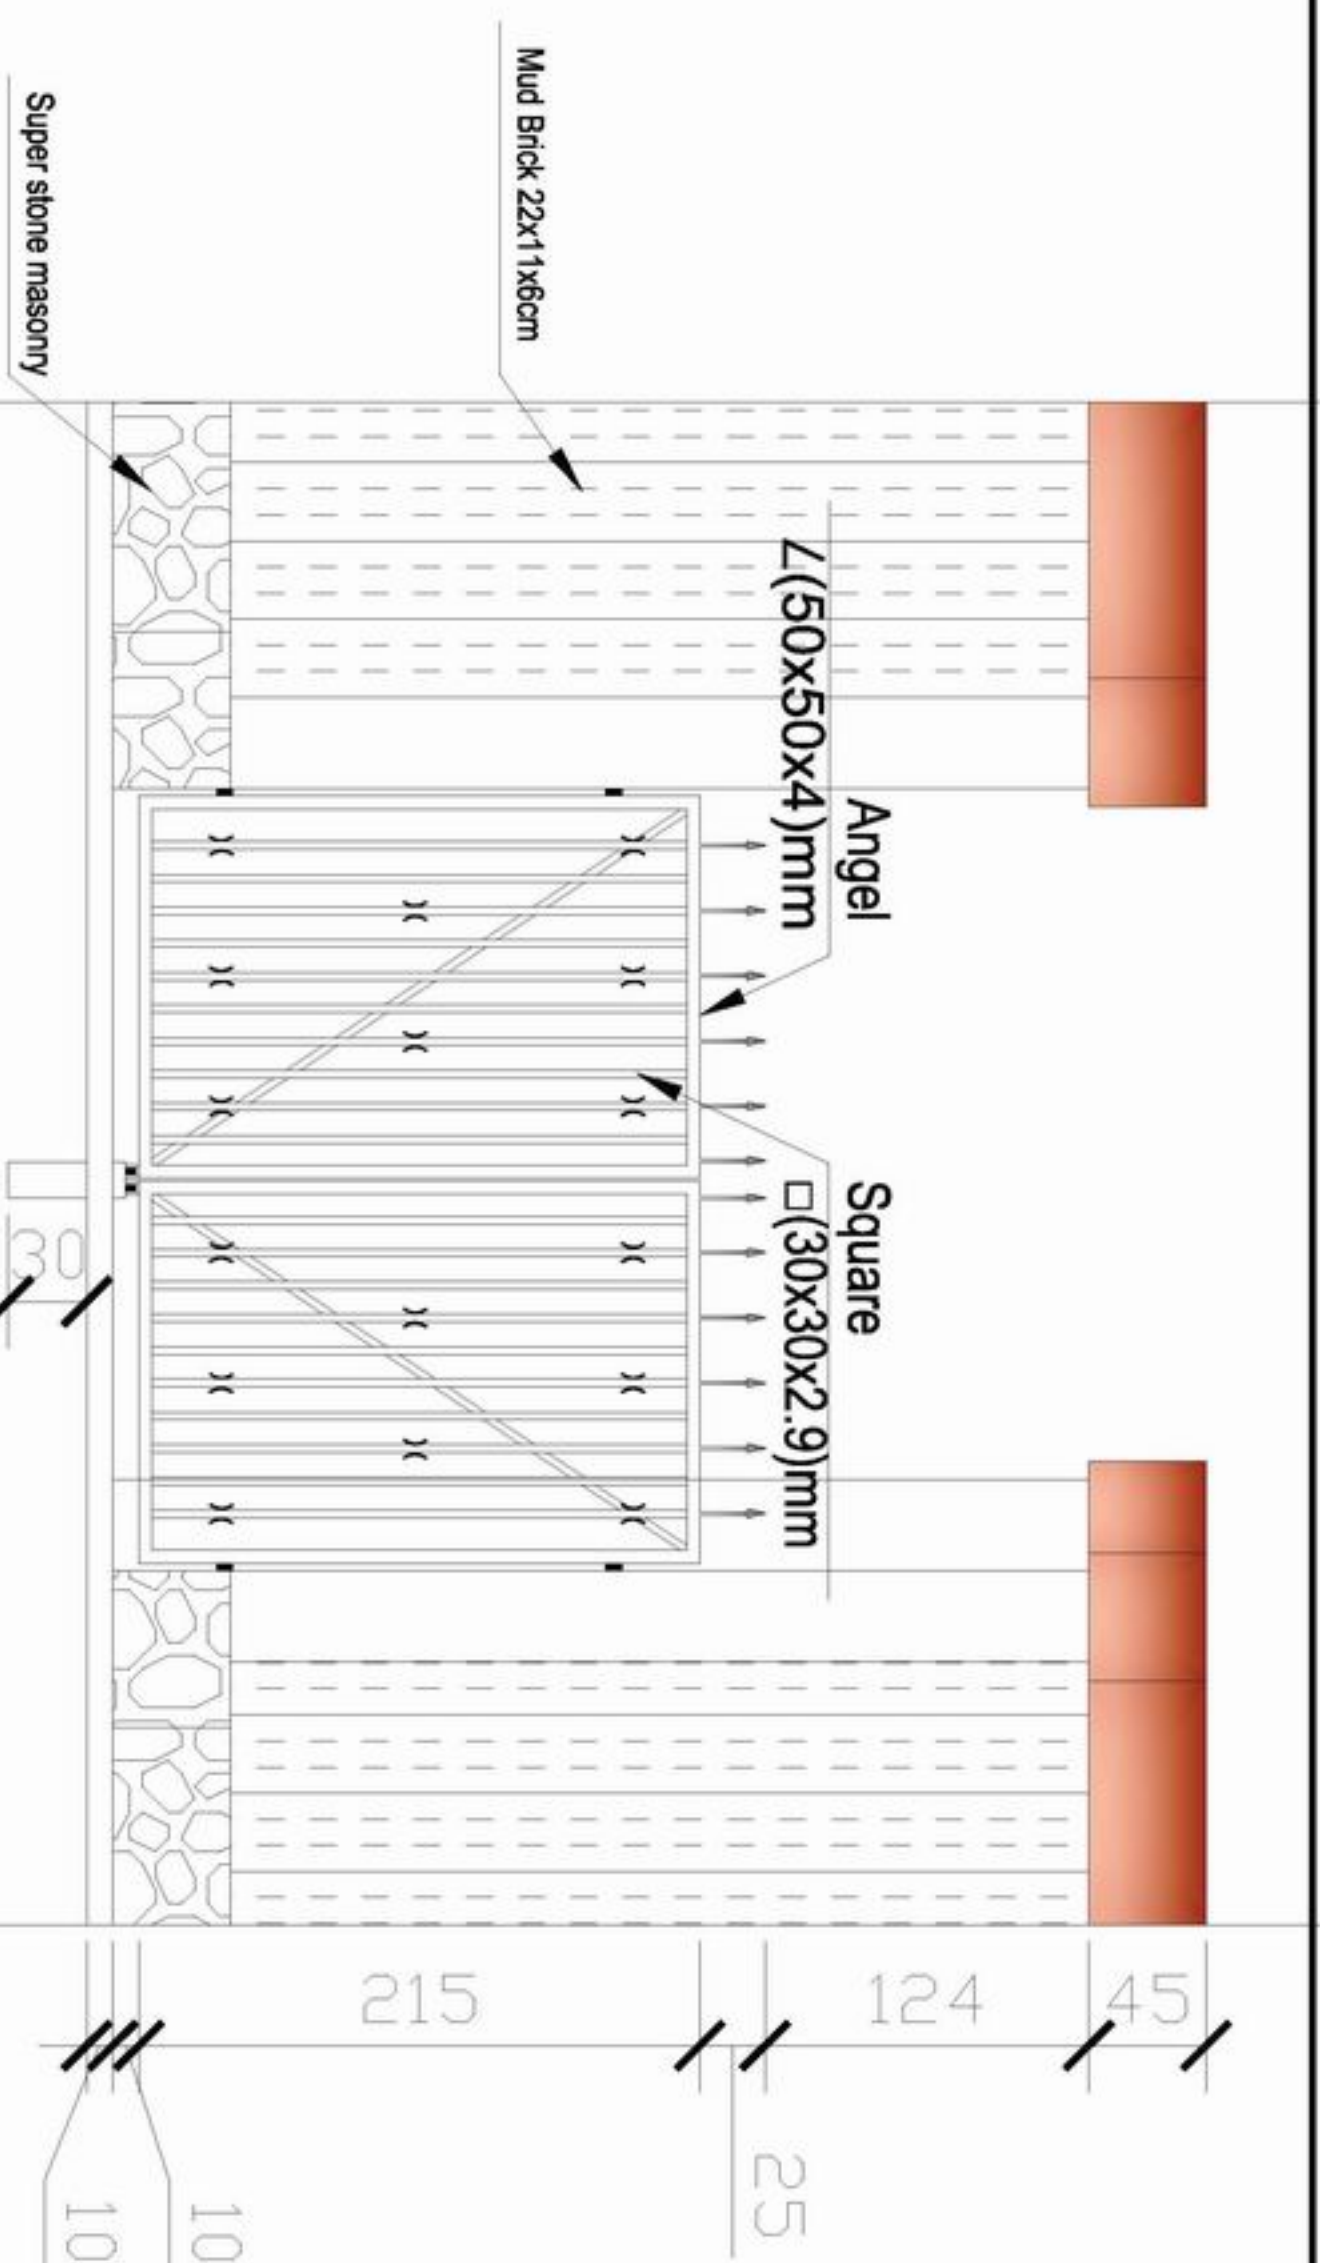

Details

N=2

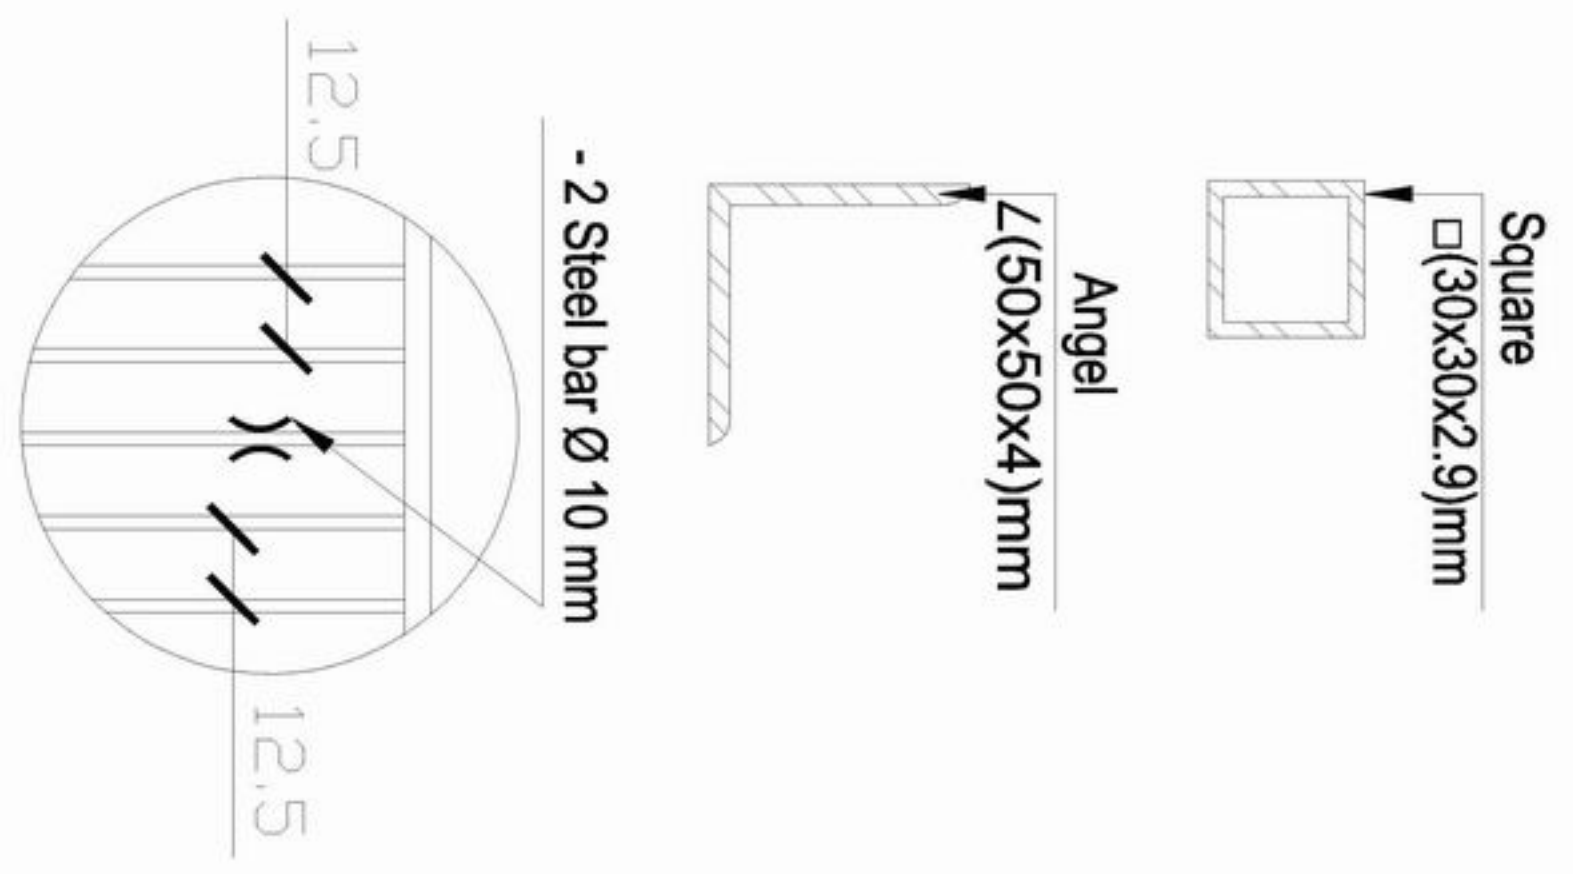

Schedule of Window & Door

Type	Door 1	Door & Window 1	Window 1	Window 2
Scheme				
Quantity	14	2	39	22

Detail of Window & Door

	MINISTRY OF EDUCATION DEPARTMENT OF CONSTRUCTION		STANDARD SCHOOL DESIGN IN AFGHANISTAN
ARCHITECT/DISIGNER	Ziaurrahman zia	APPROVED BY	[Signature]
CHECKED BY	ENGINER/MAZAR	SCALE	As shown (A3)
TECH. APPROVED BY	ENJALIAWATI/MAJID	DATE	24.09.2006
	DRAWING No		
	11		
PROJECT NAME		10CLASS ROOM-Mud Brick	
DRAWING TITLE		Detail of window and door	