



MINISTRY OF EDUCATION  
DEPARTMENT OF CONSTRUCTION




STANDARD SCHOOL DESIGN  
IN AFGHANISTAN

APPROVED BY	APPROVED DATE
CHECKED BY	SCALE
TRACED APPROVED BY	DATE

PROJECT NAME  
DRAWING TITLE

3 CLASS ROOM BURNT BRICK WOODEN BEAM ROOF.  
GROUND FLOOR PLAN

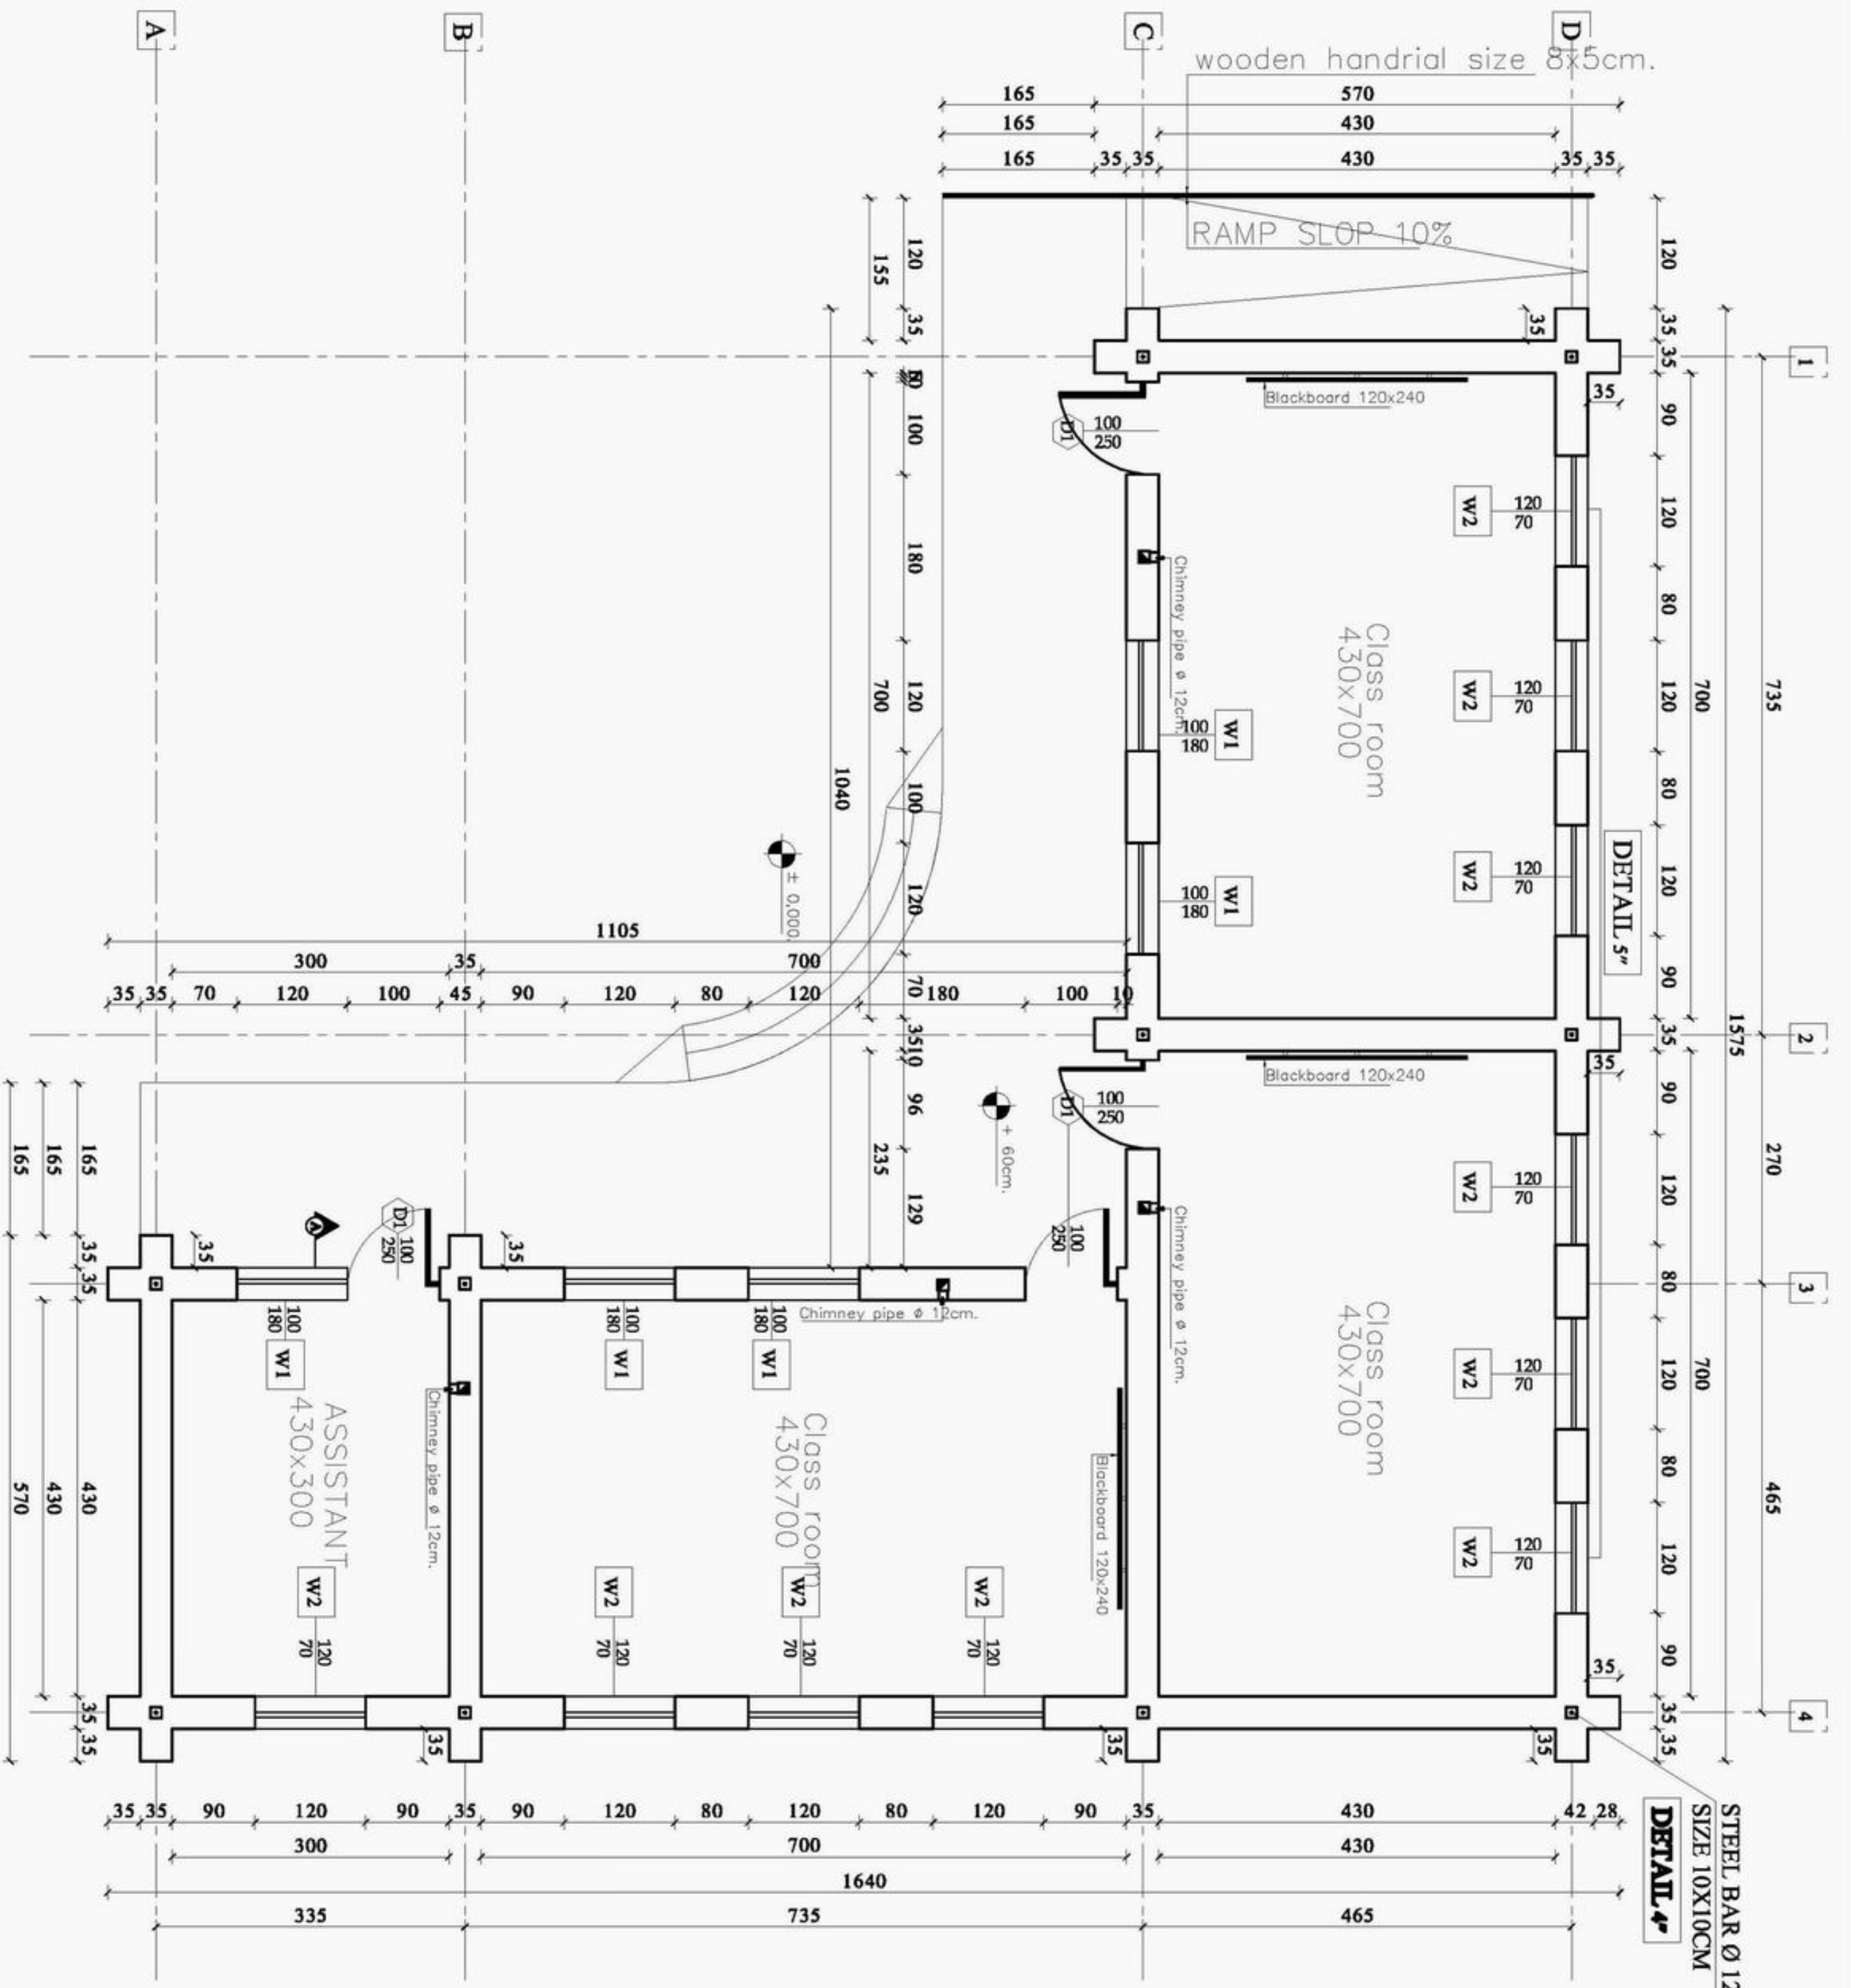

STEEL BAR Ø 12 mm FOR JUNCTION OF ALL CORNER  
SIZE 10X10CM  
DETAIL 4



MINISTRY OF EDUCATION  
DEPARTMENT OF CONSTRUCTION



STANDARD SCHOOL DESIGN  
IN AFGHANISTAN

APPROVED BY: \_\_\_\_\_  
CHECKED BY: \_\_\_\_\_  
DATE: \_\_\_\_\_

APPROVED BY: \_\_\_\_\_  
CHECKED BY: \_\_\_\_\_  
DATE: \_\_\_\_\_

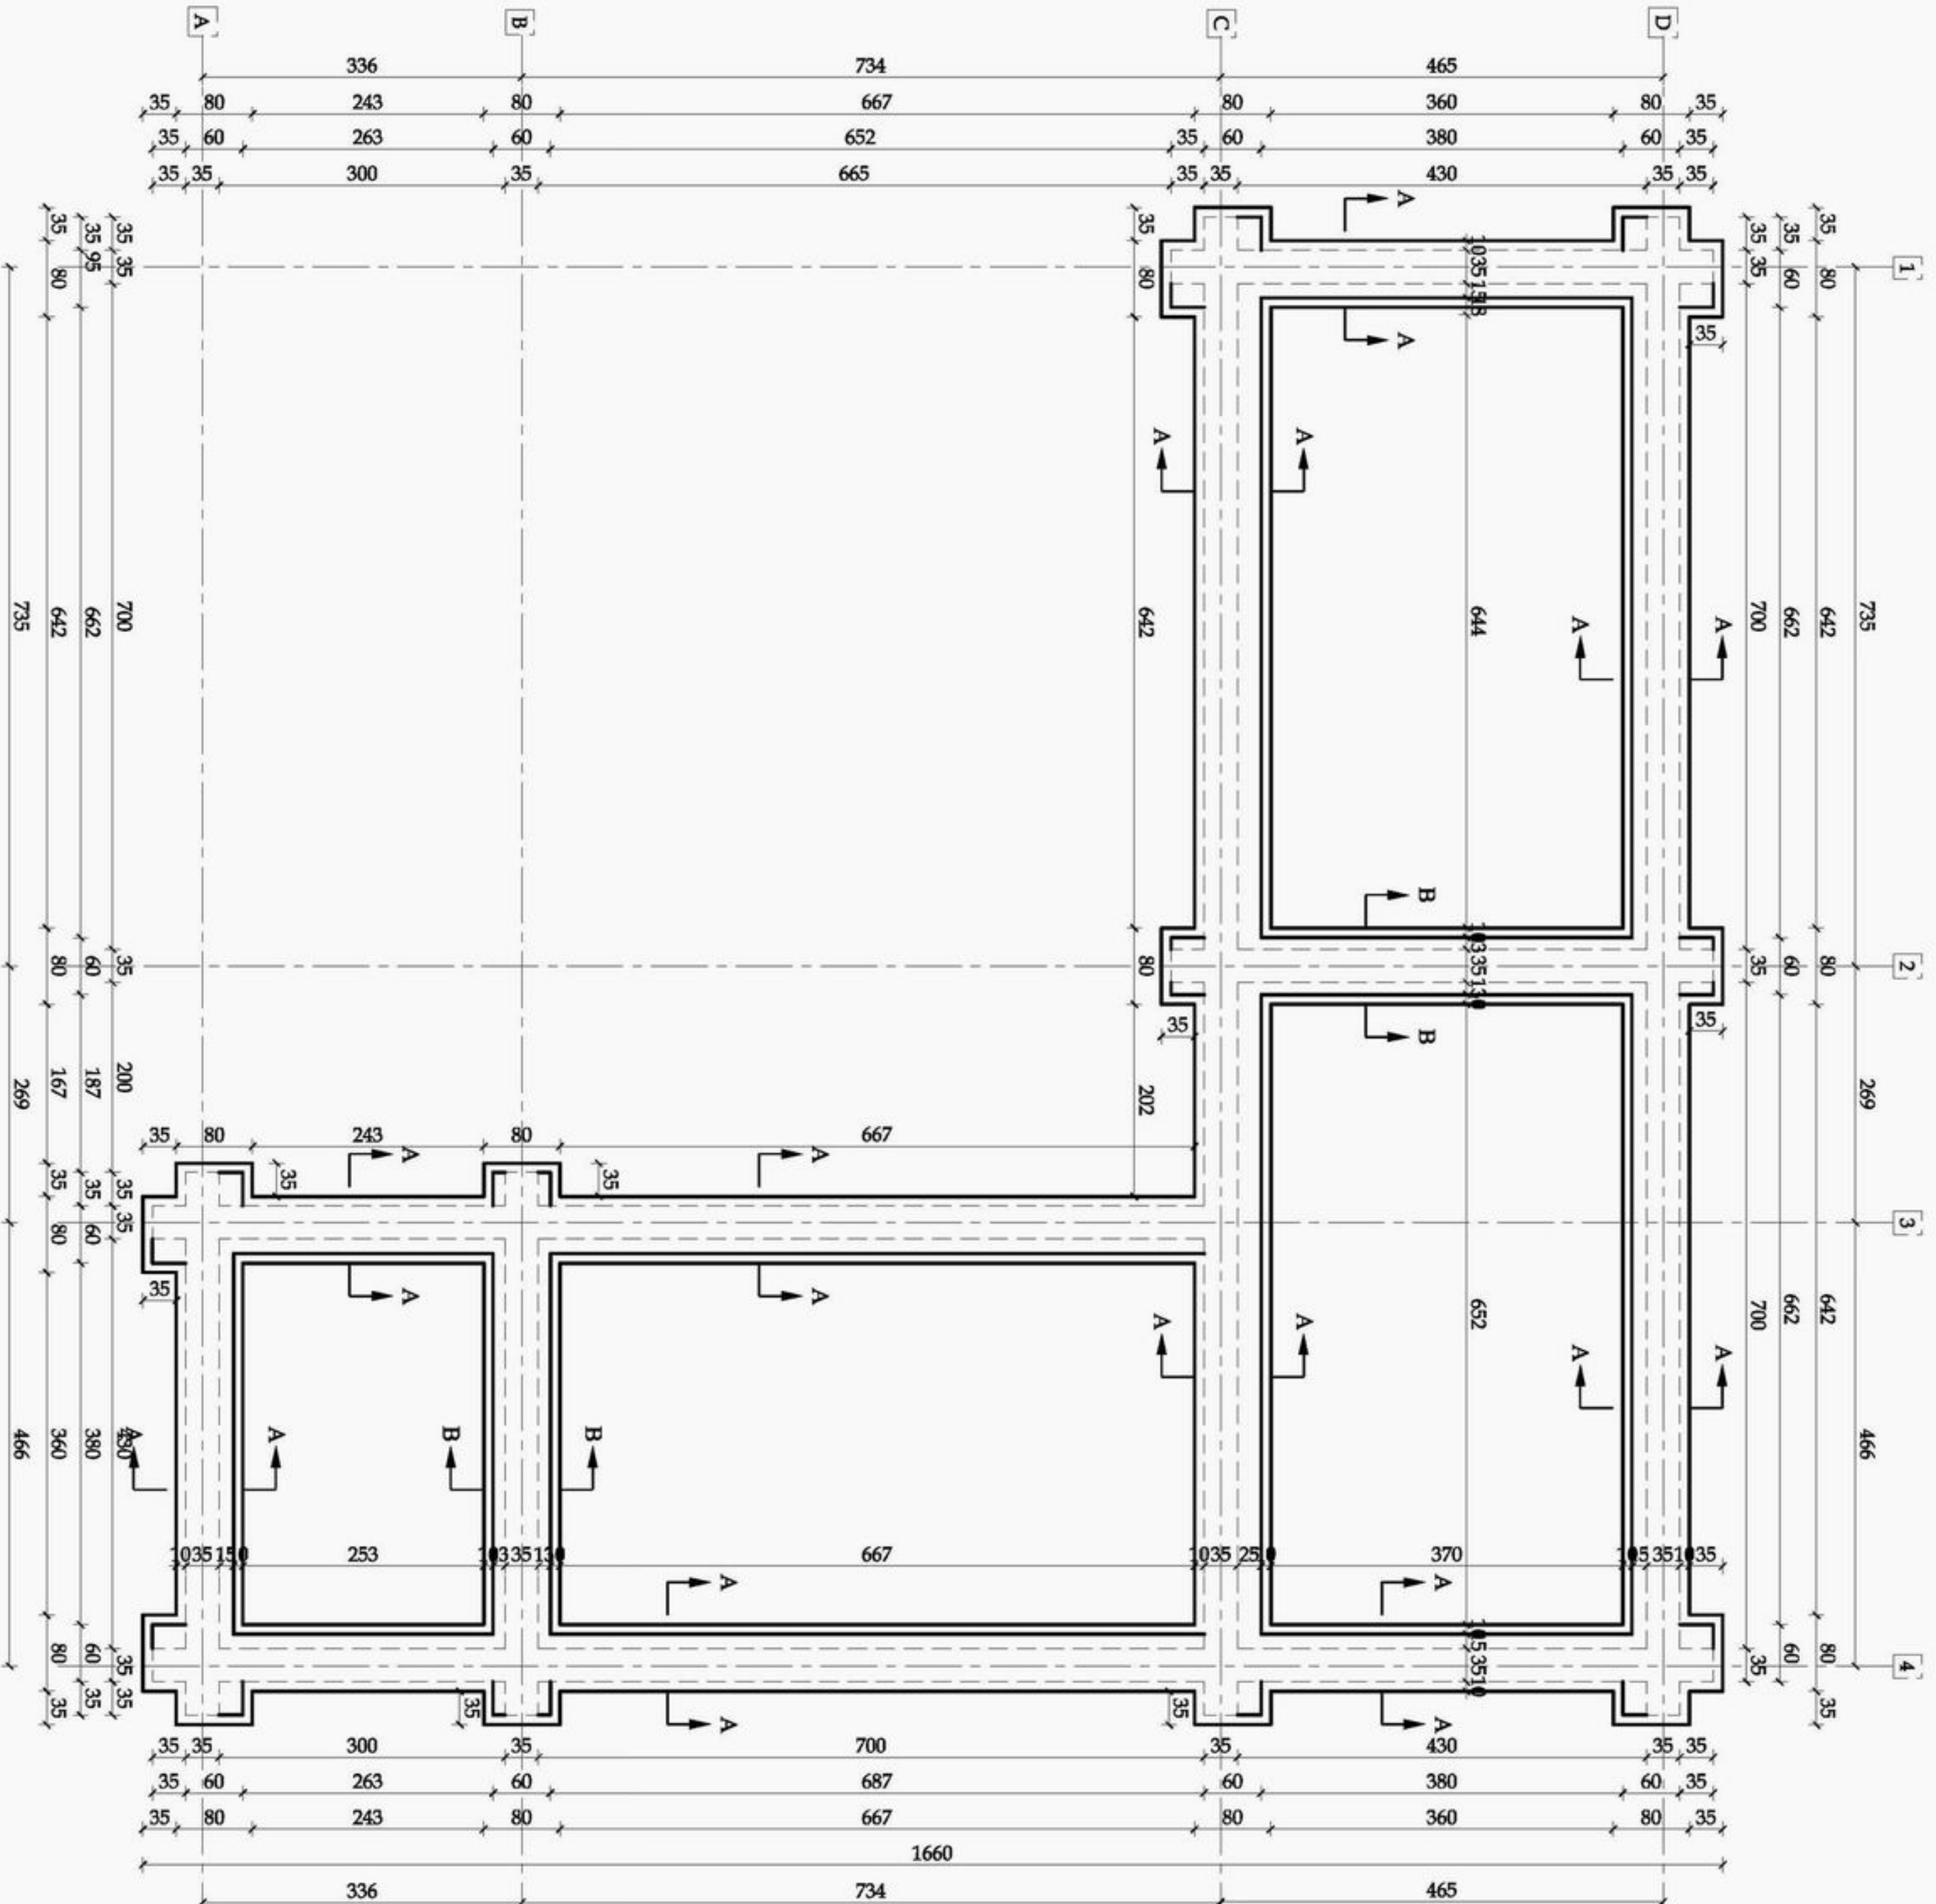


PROJECT NAME  
DRAWING TITLE


3 CLASS ROOM BURNT BRICK WOODEN BEAM ROOF.  
FOUNDATION PLAN




**DETAIL 2**

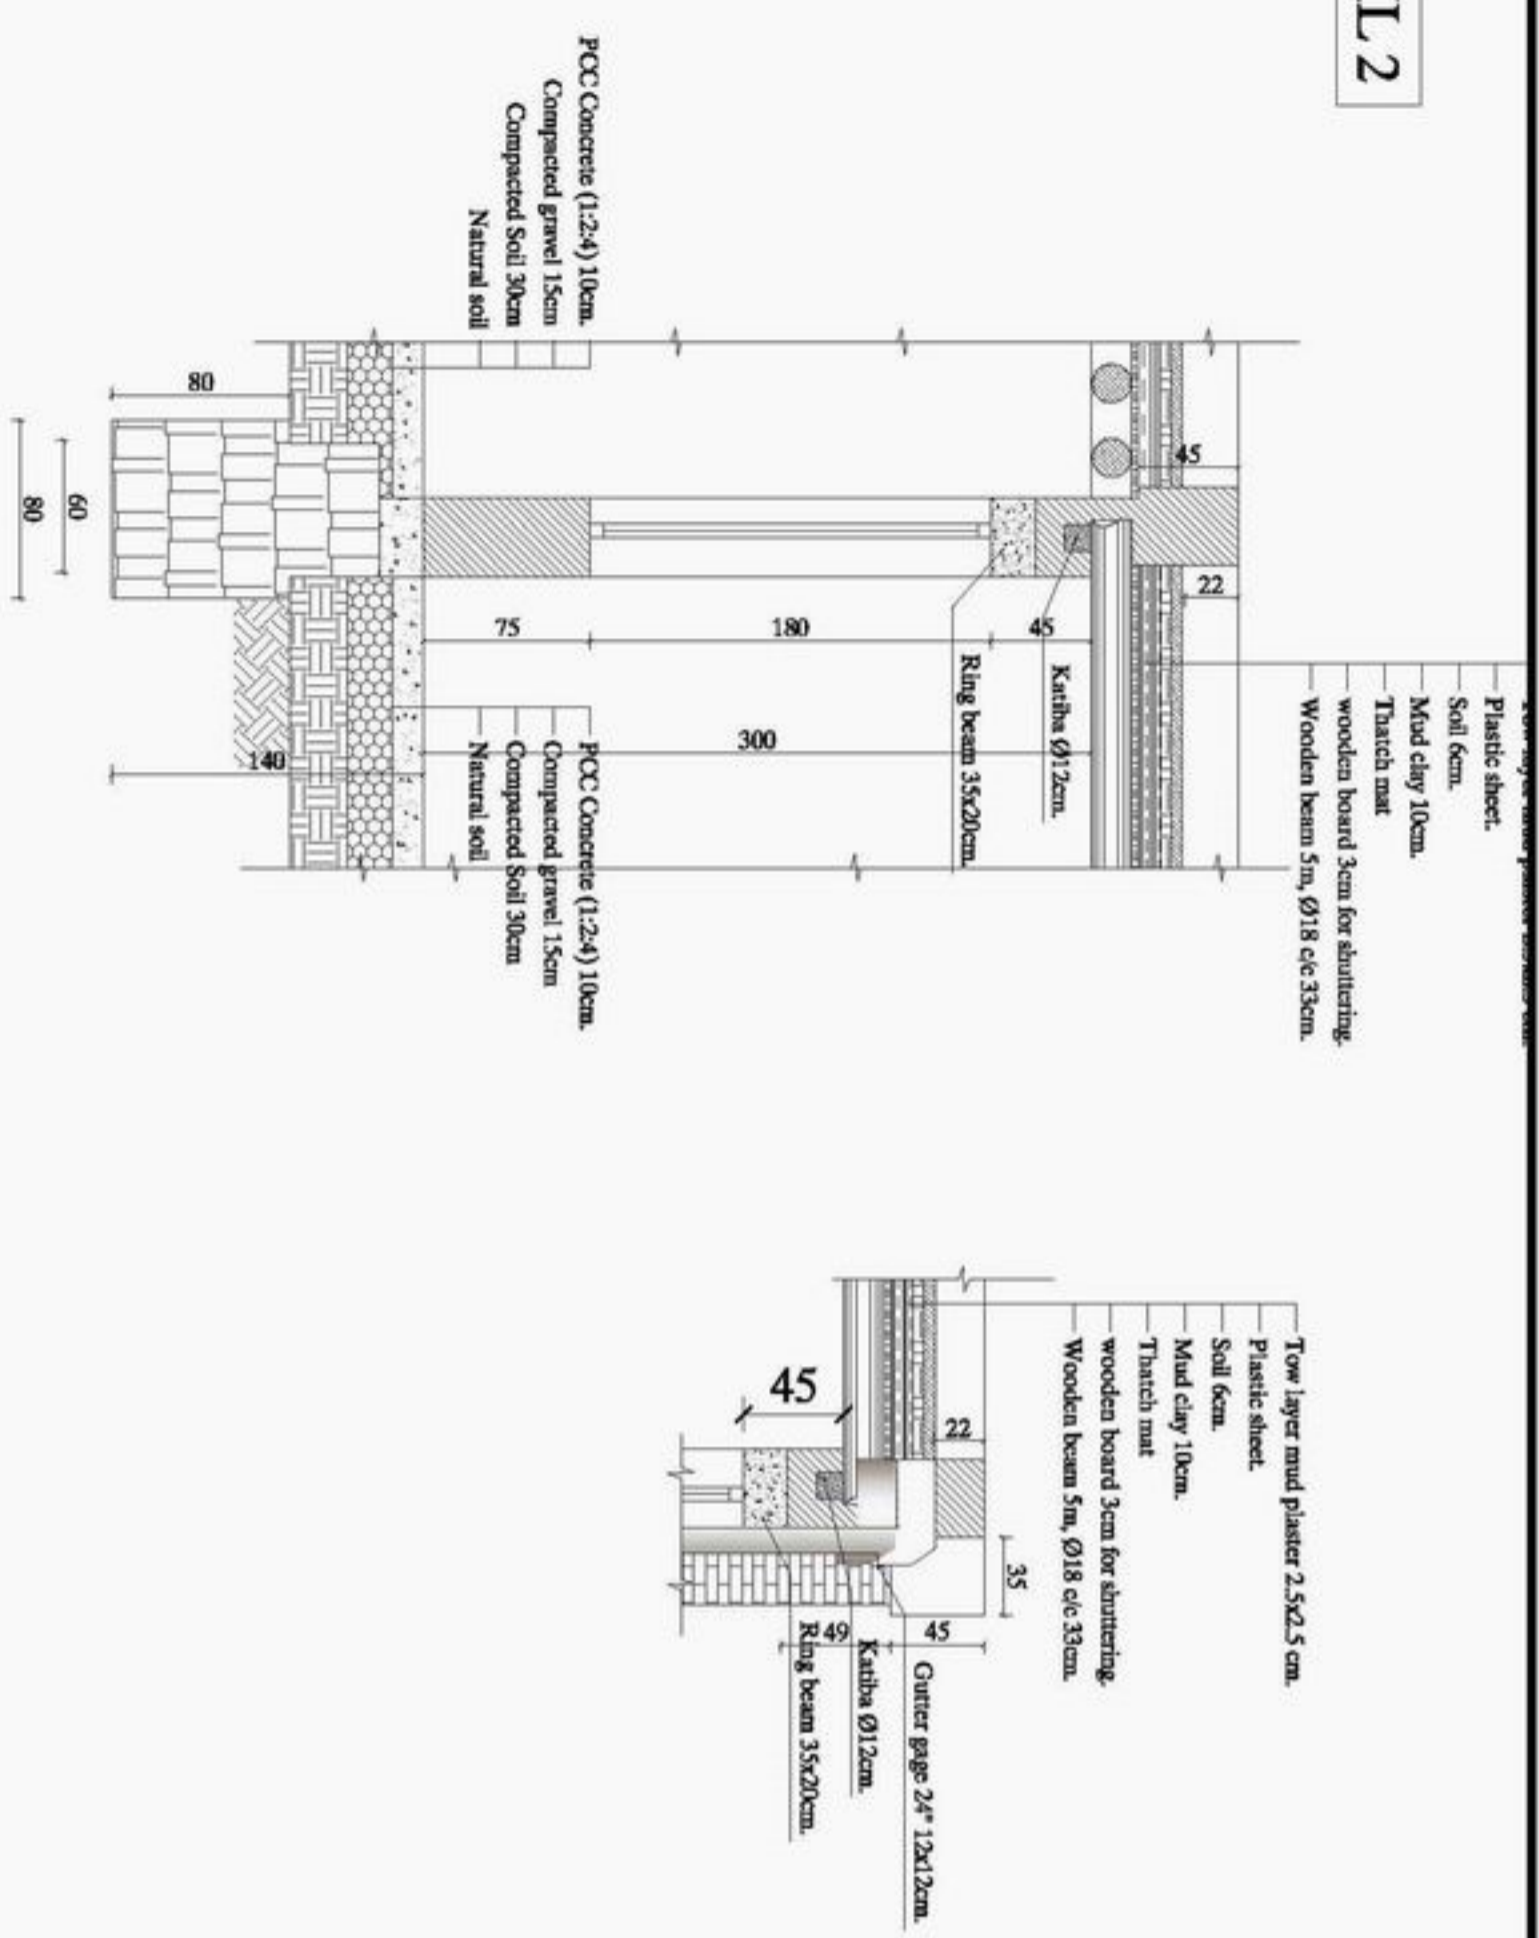

**DETAIL 1"**

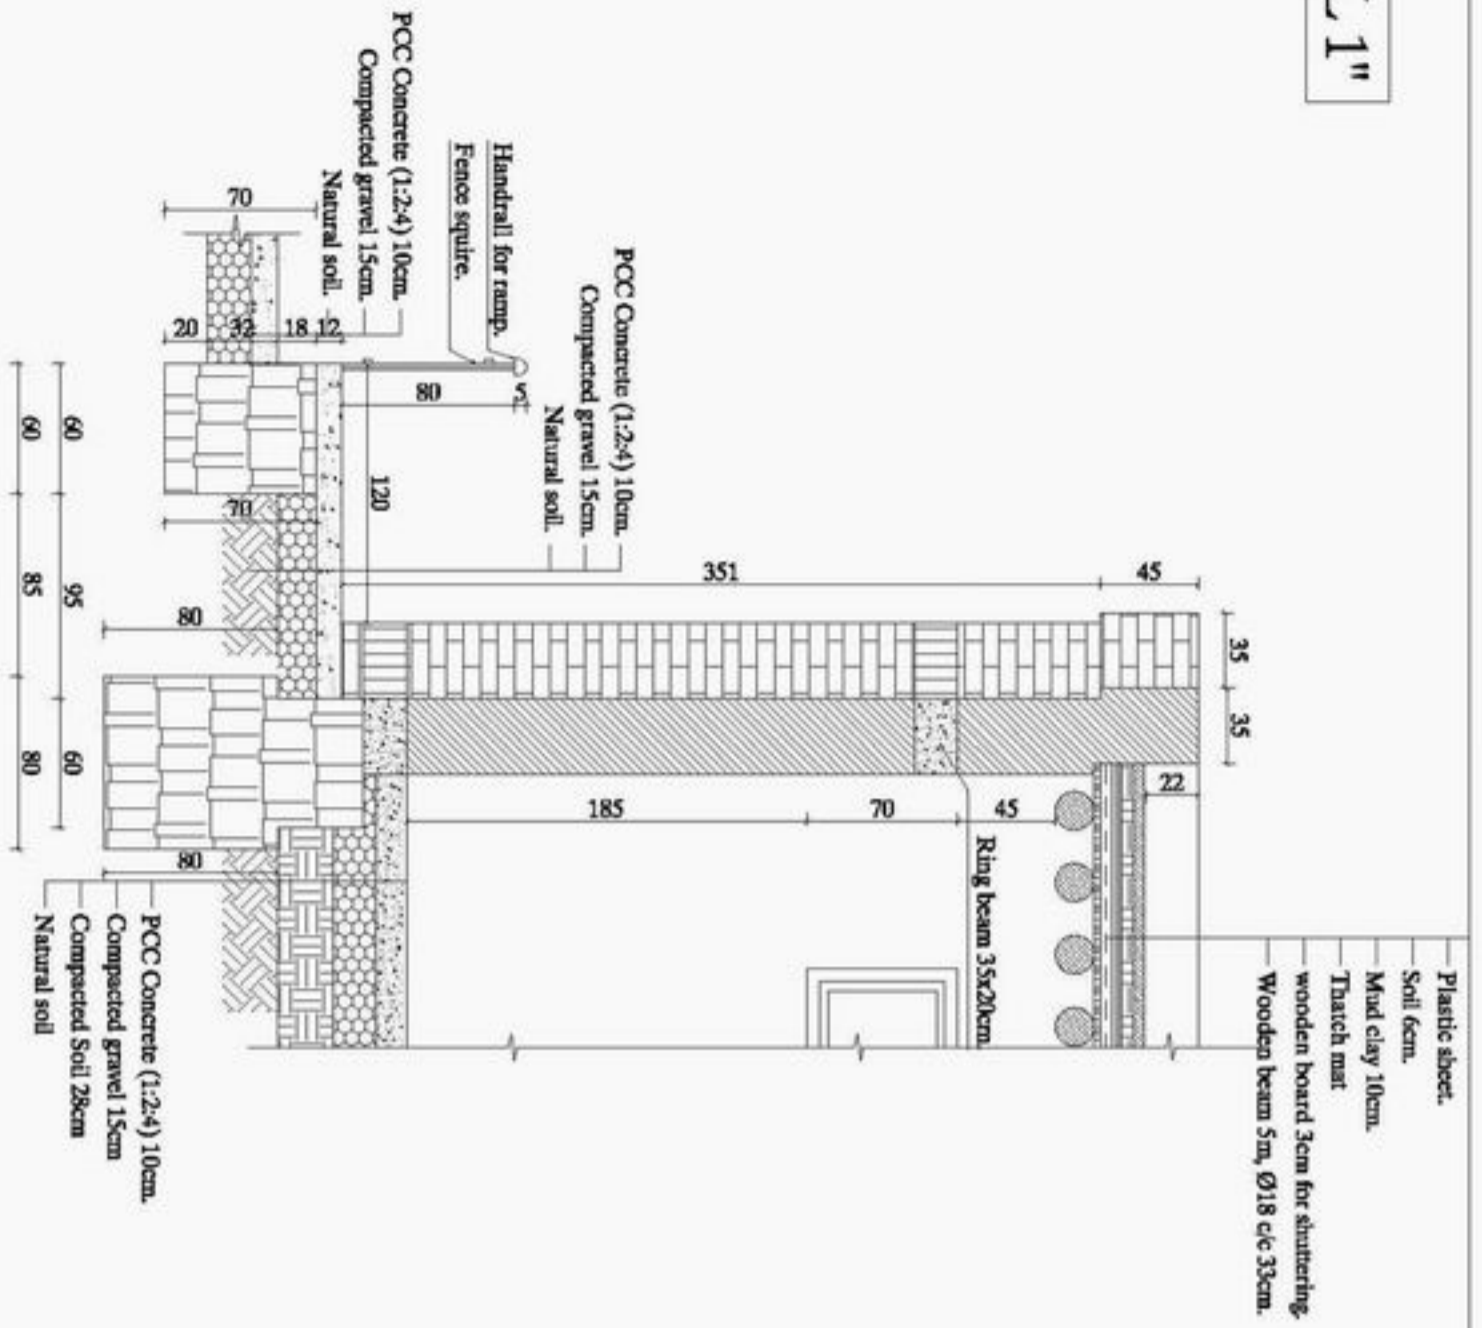


**DETAIL 3"**

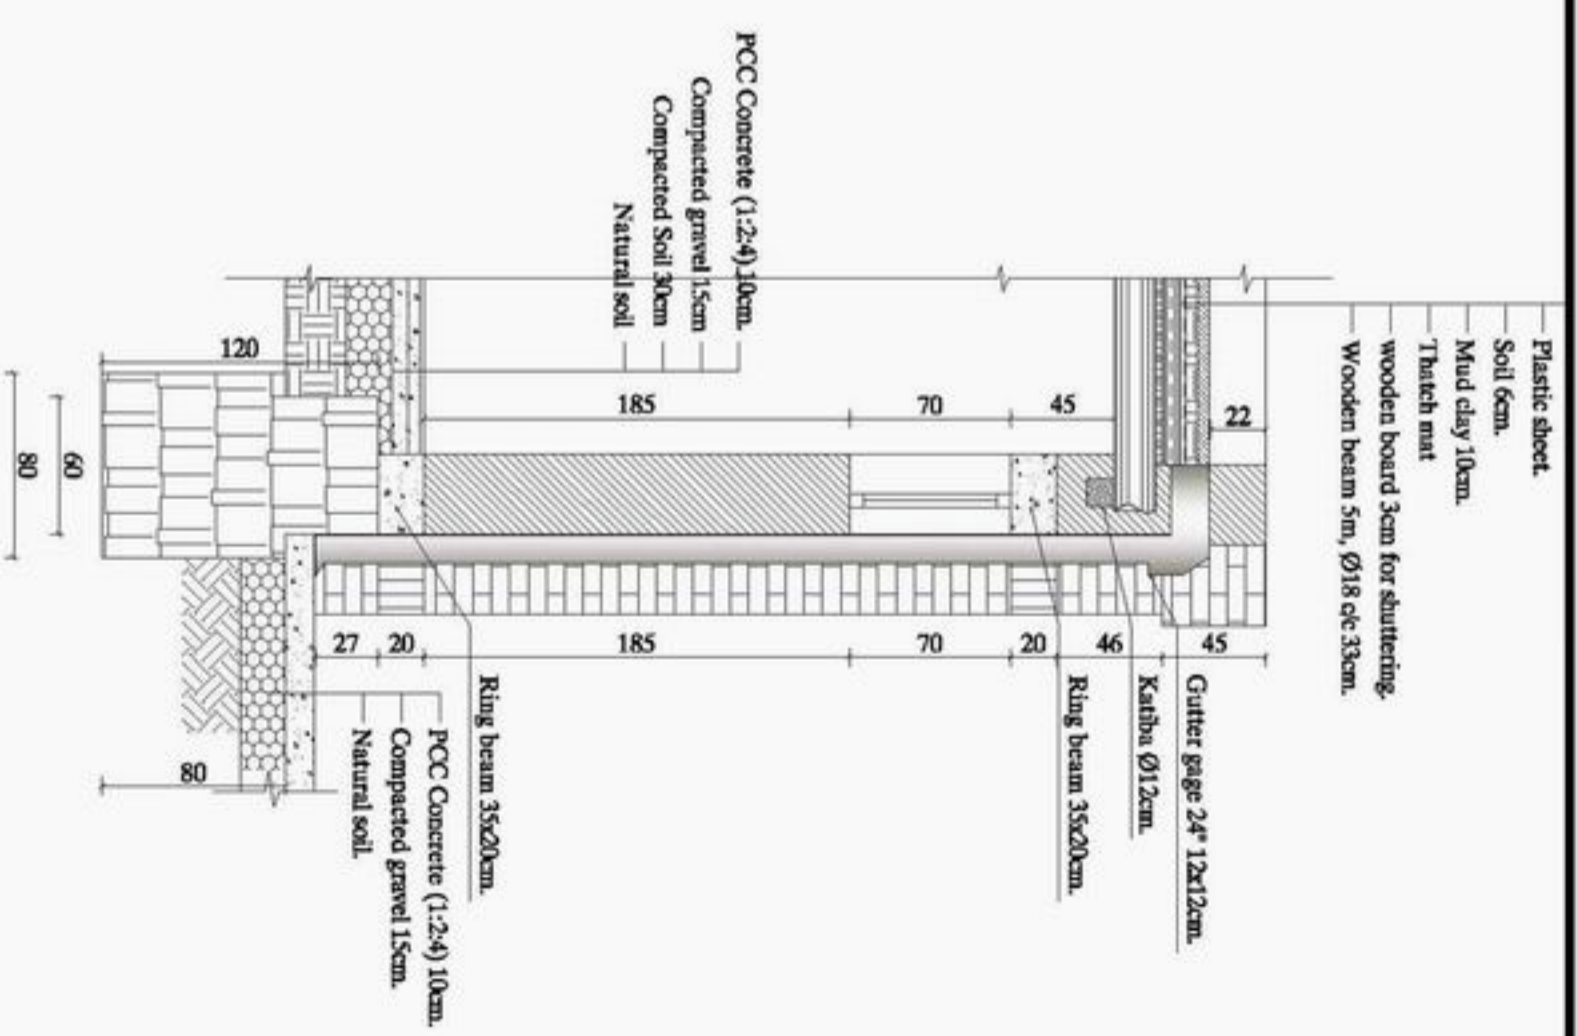

Burnt brick masonry wall 35 cm.

Stone masonry wall 60 cm.

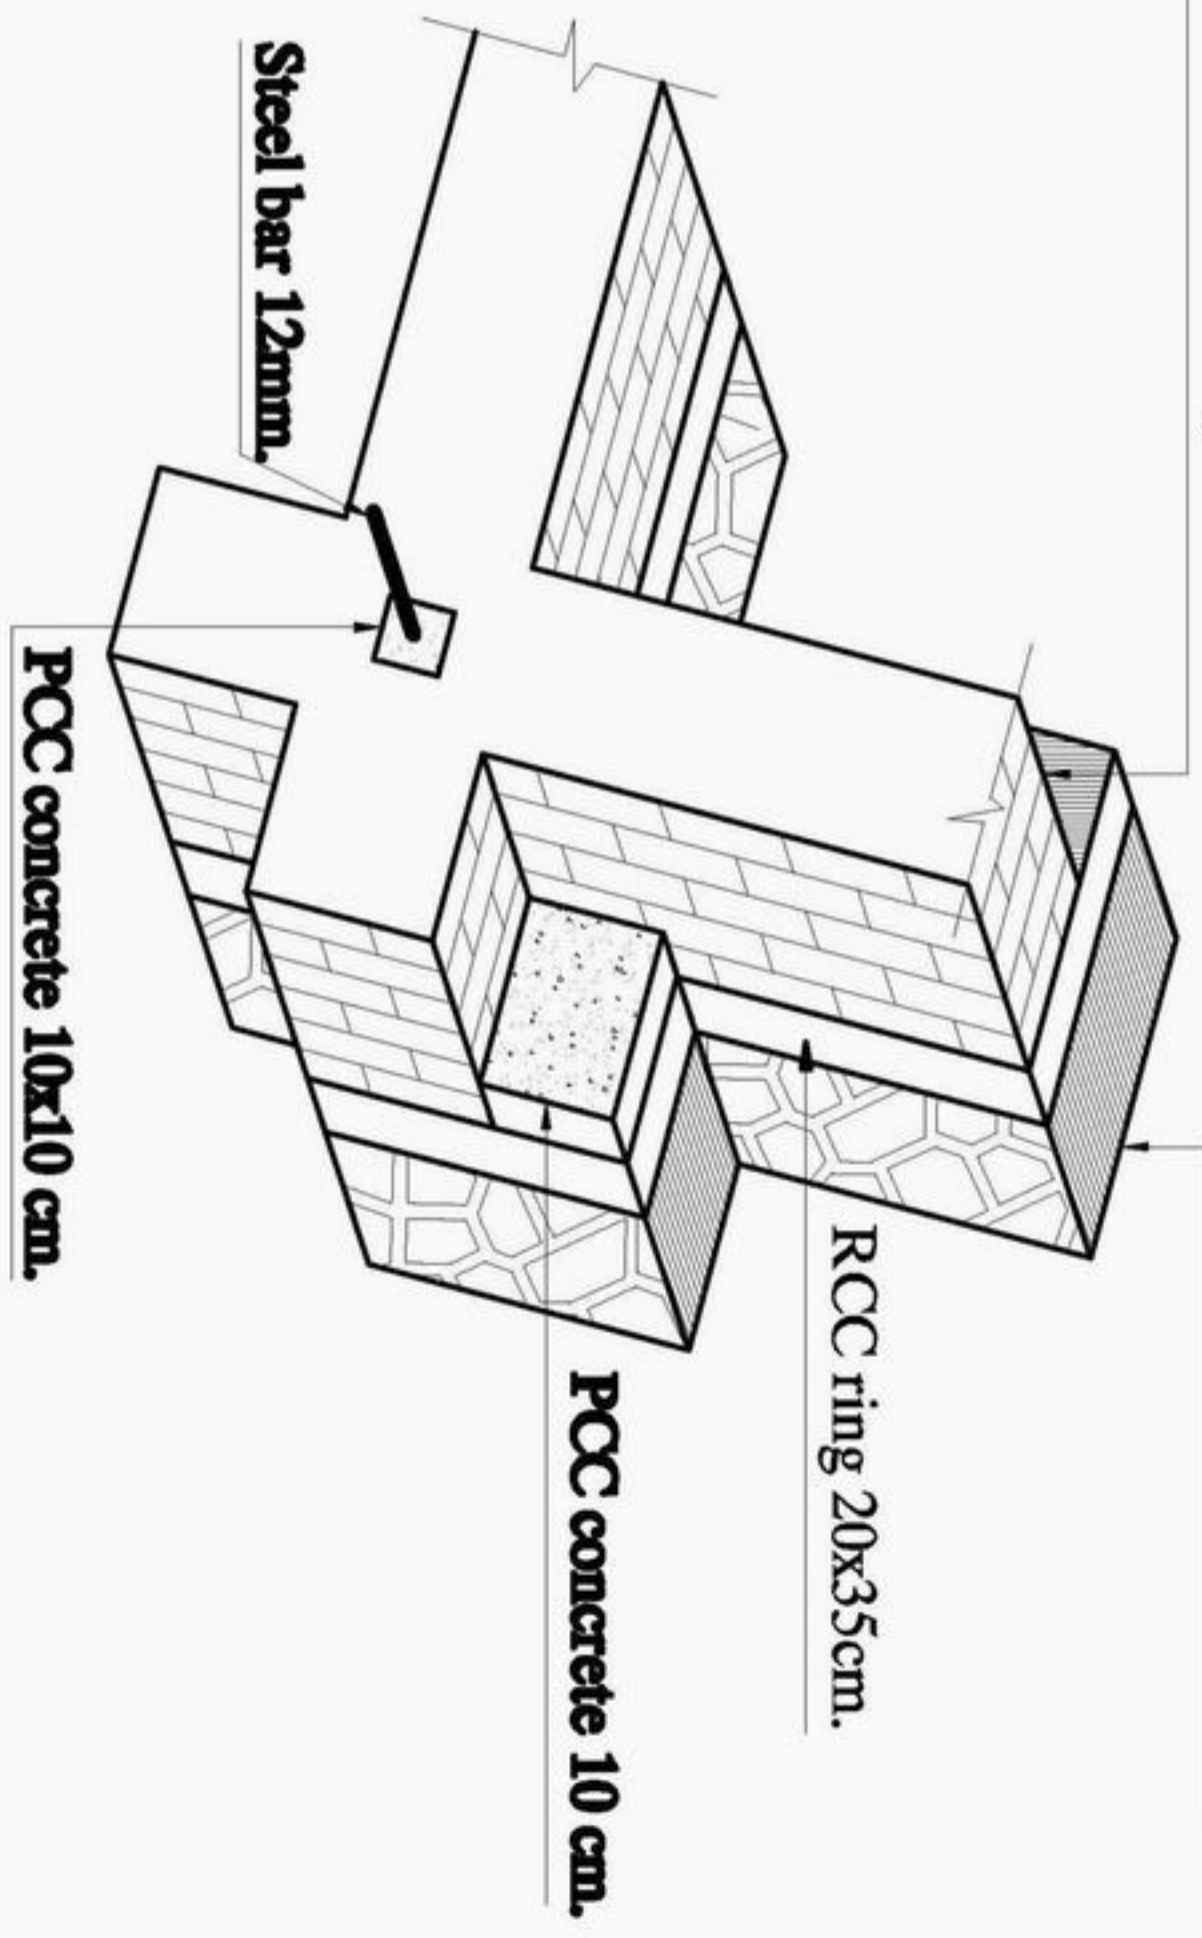

ISOMETRIC DETAIL FROM JUNCTION CORNER




MINISTRY OF EDUCATION  
DEPARTMENT OF CONSTRUCTION



STANDARD SCHOOL DESIGN  
IN AFGHANISTAN

APPROVED BY	APPROVED DATE	ENGINNER	DATE
CHECKED BY	SCALE	AS SHOWN (AS)	25.6.2006
TRIAL APPROVED BY	DATE		

PROJECT NAME	3 CLASS ROOM BURNT BRICK WOODEN BEAM ROOF.
DRAWING TITLE	DETAIL
DRAWING No.	5
5	6

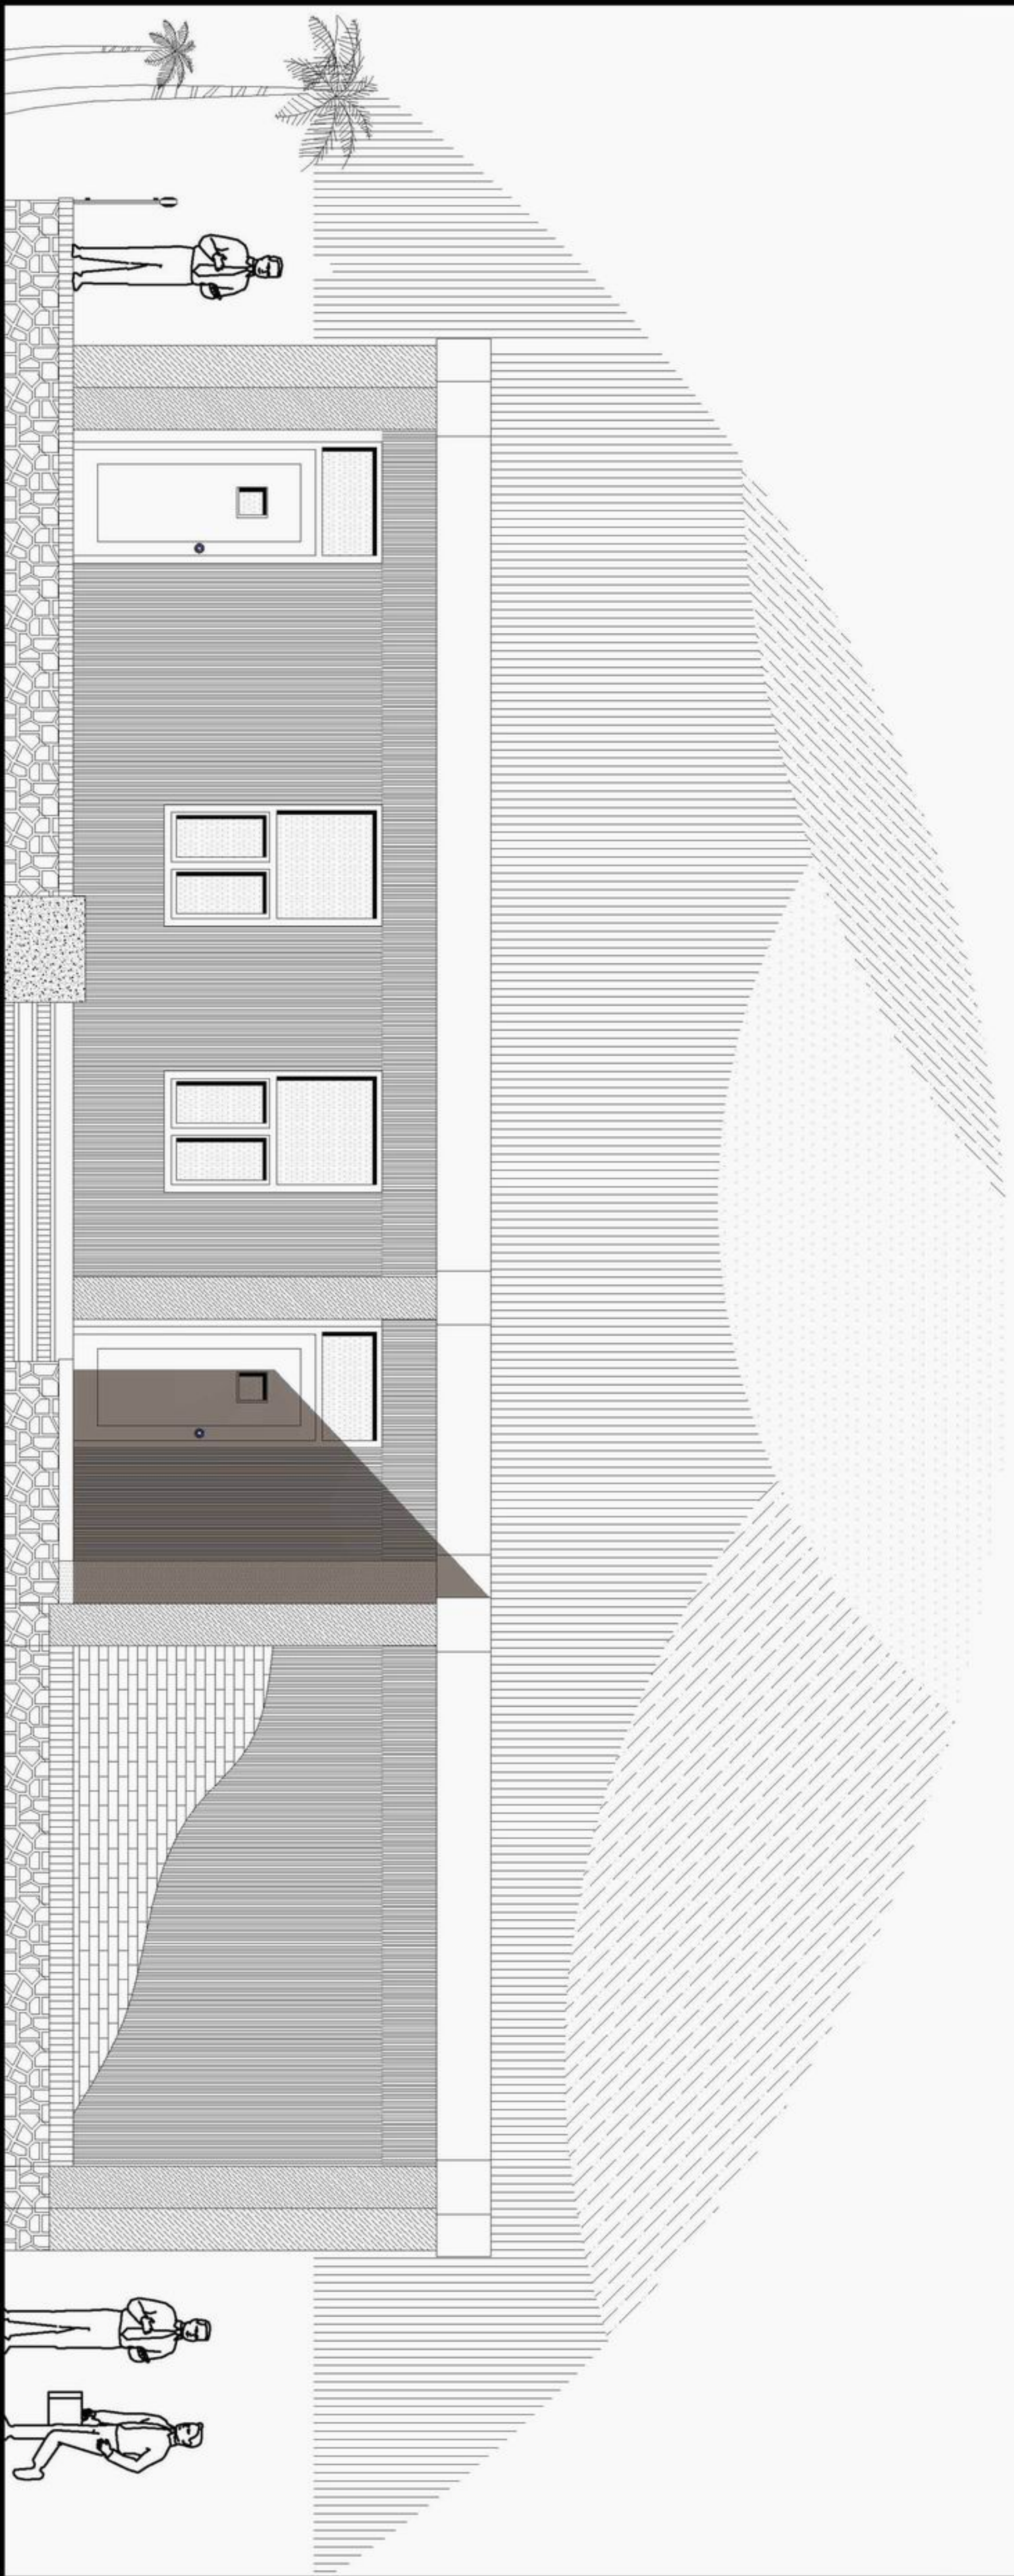

FRONT ELEVATION



MINISTRY OF EDUCATION  
DEPARTMENT OF CONSTRUCTION



STANDARD SCHOOL DESIGN  
IN AFGHANISTAN

APPROVED BY	ALJIBOZ TALIBY	APPROVED DATE	ENGMOH YONUS YOUSSEFI	DRAWING NO.
CHECKED BY	ENG. GH. HAZAVI	SCALE	AS SHOWN (A3)	SHEET NO.
TRACED / APPROVED BY	TRNG. AM. MAMIN MAQOL	DATE	25.5.2016	2

2

PROJECT NAME	3 CLASS ROOM BURNT BRICK WOODEN BEAM ROOF.
DRAWING TITLE	FRONT ELEVATION

