


DETAIL ISOMETRIC FROM CORNAR, JUNCTION 5



DETAIL ISOMETRIC FROM CORNAR, JUNCTION 5

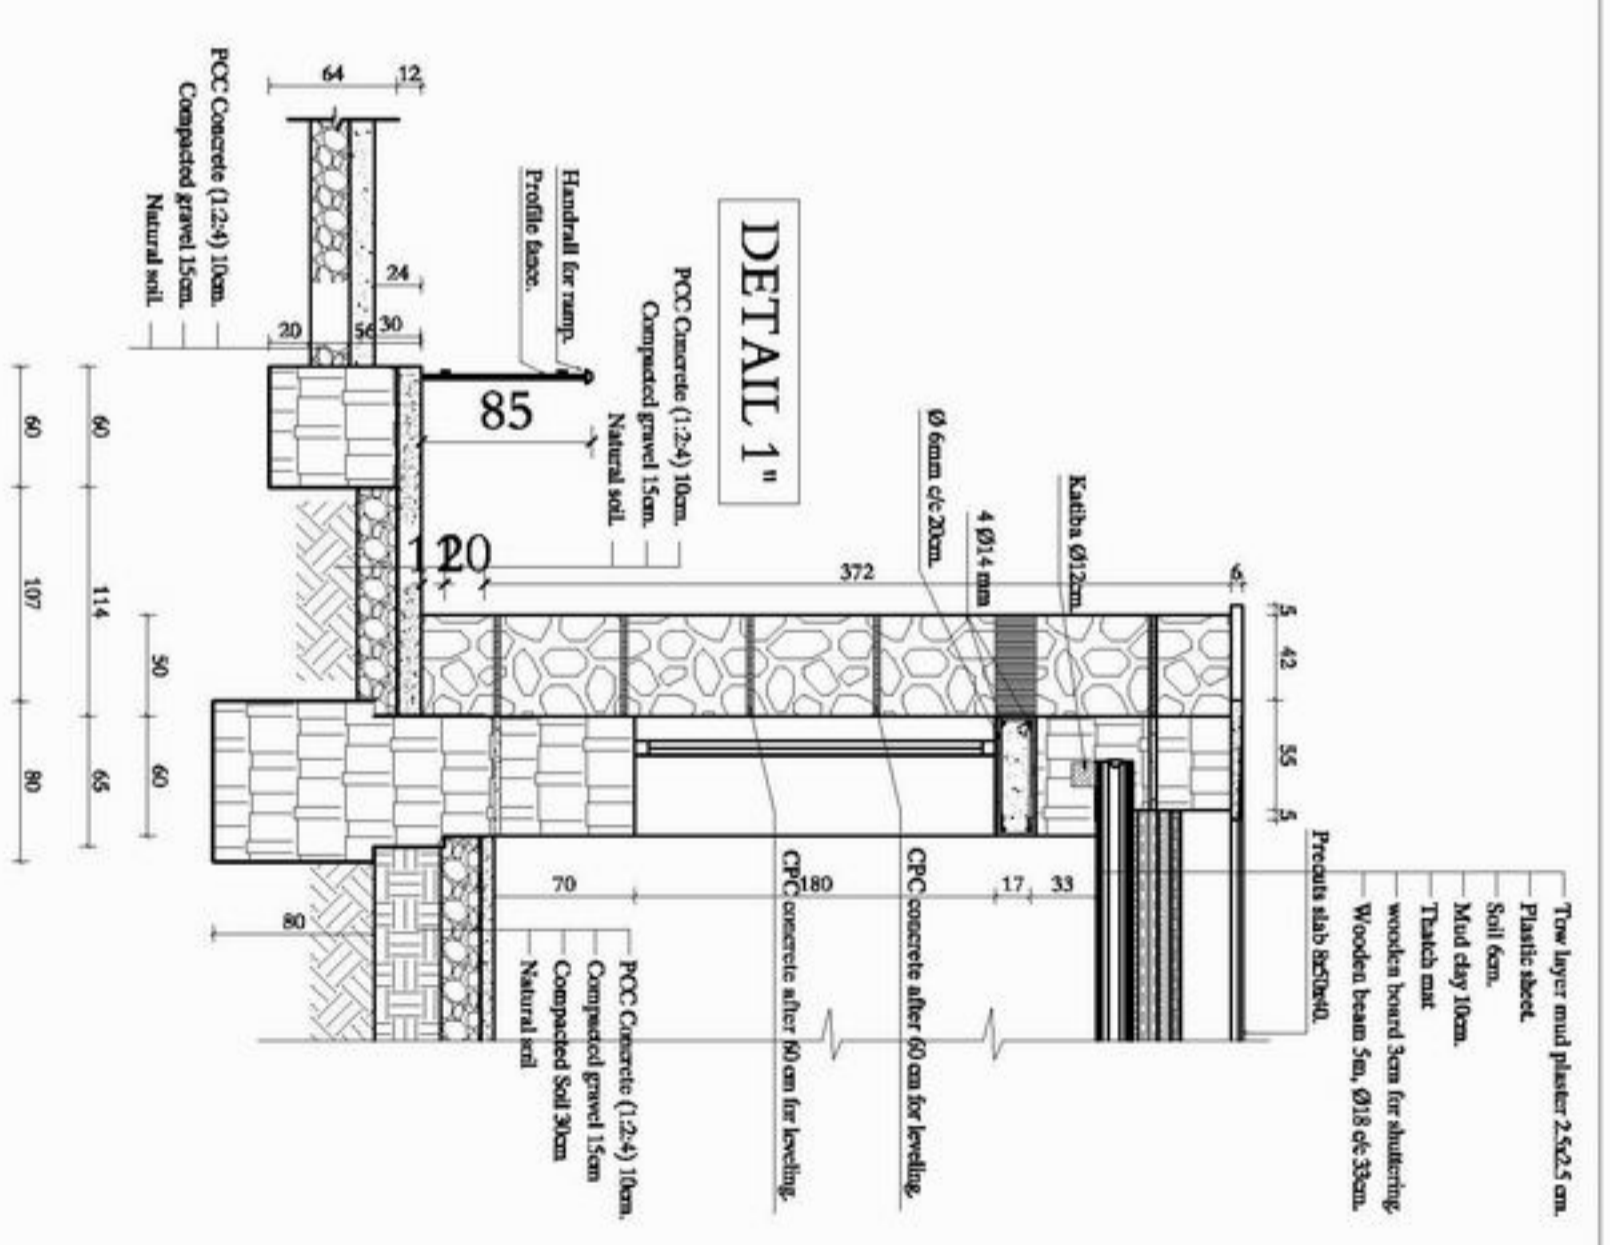

MINISTRY OF EDUCATION
DEPARTMENT OF CONSTRUCTION




STANDARD SCHOOL DESIGN
IN AFGHANISTAN

APPROVED BY	ALIKERZ TAYIBI	APPROVED BY/NO	ENG. AMAL TORRES TORRES
CHECKED BY	ENG. SAJID KHAN	SCALE	AS SHOWN (X2)
TEMP. APPROVED BY	ENG. SAJID KHAN	DATE	25.1.2008






DRAWING NO
SHEET No

PROJECT NAME
DRAWING TITLE

3 CLASS ROOM STONE WALL WOODEN BEAM ROOF.
DETAIL'S

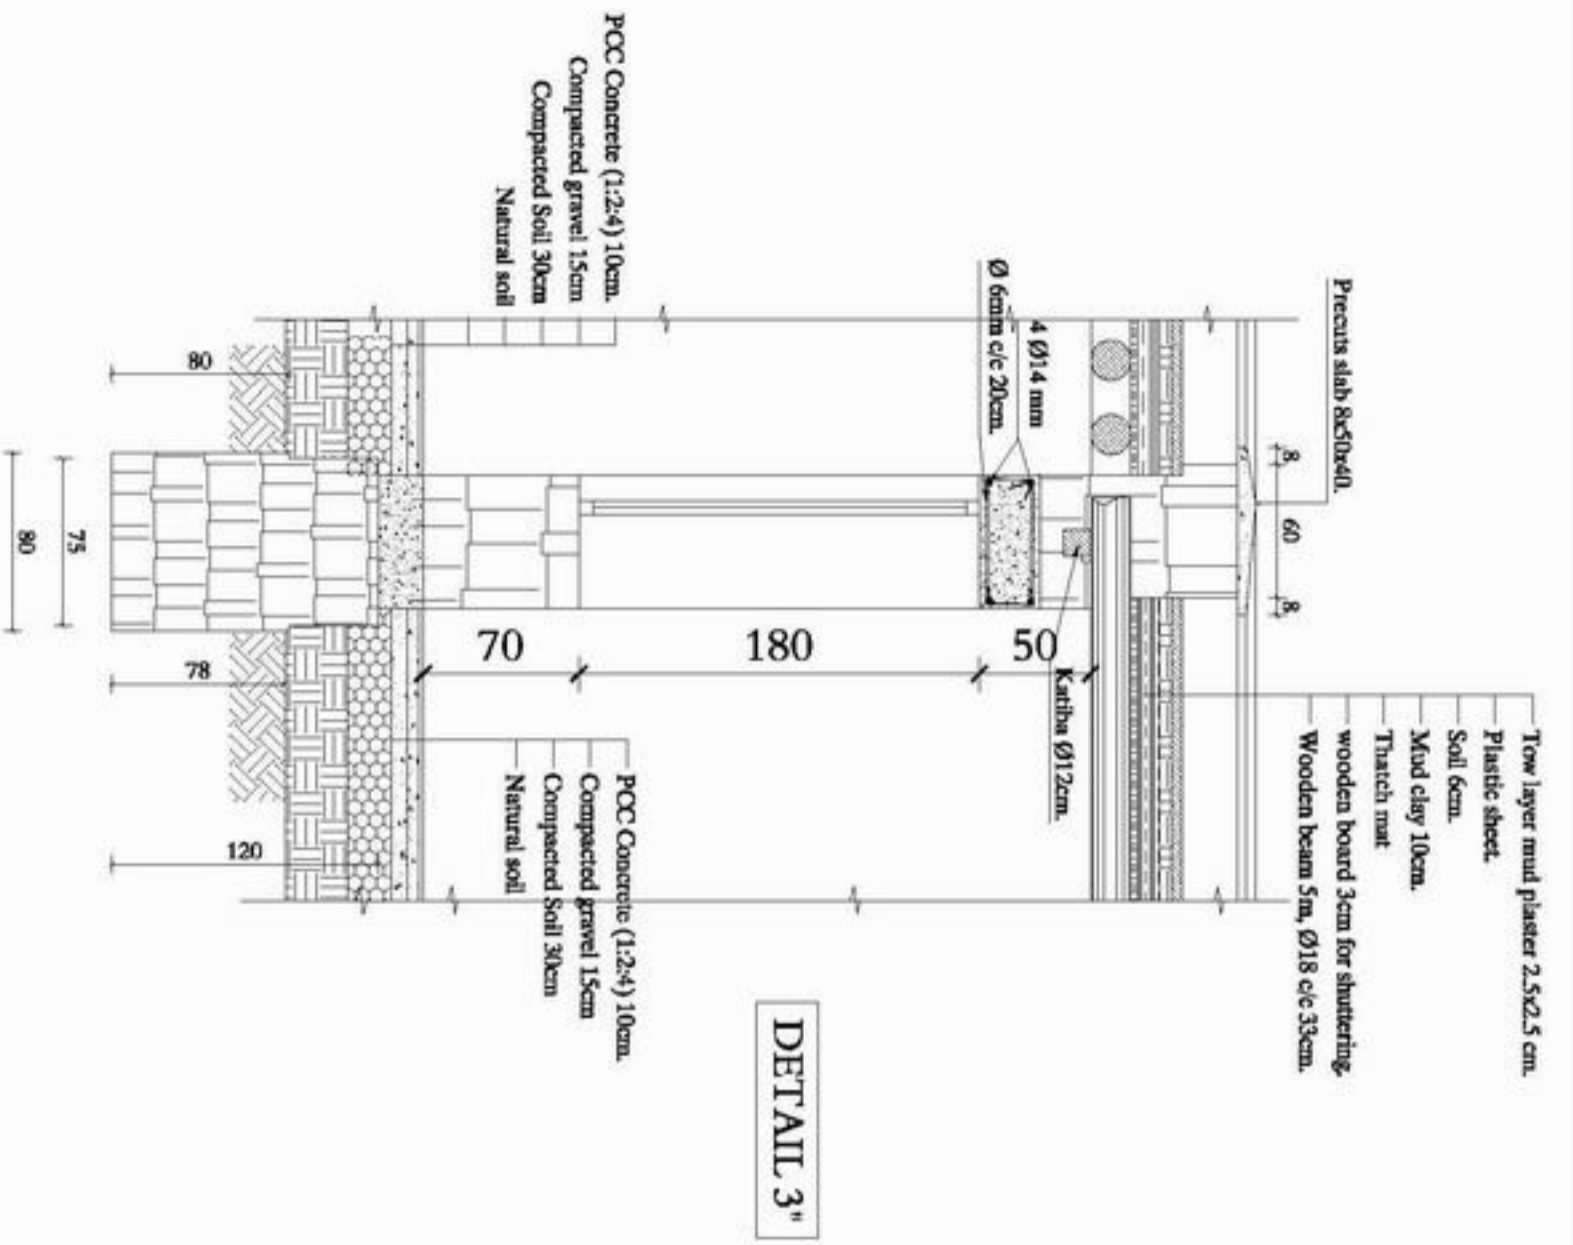

DETAIL 3"

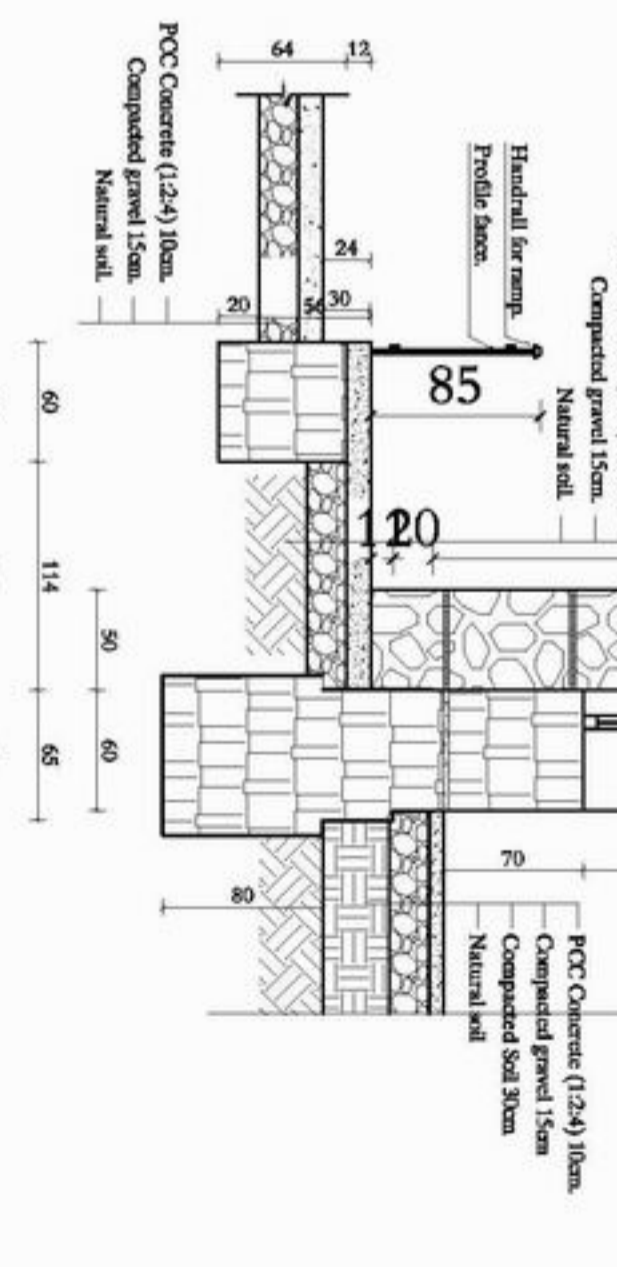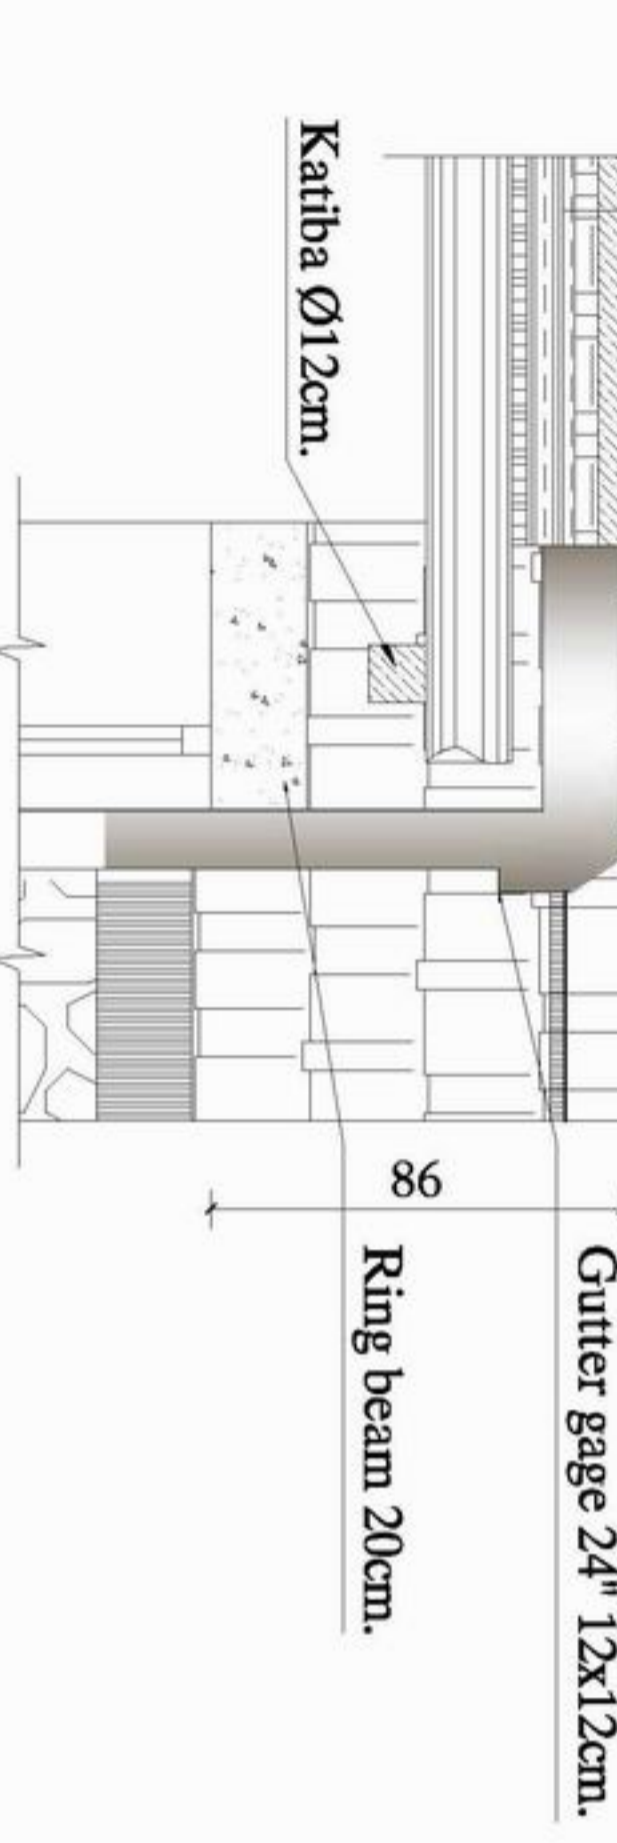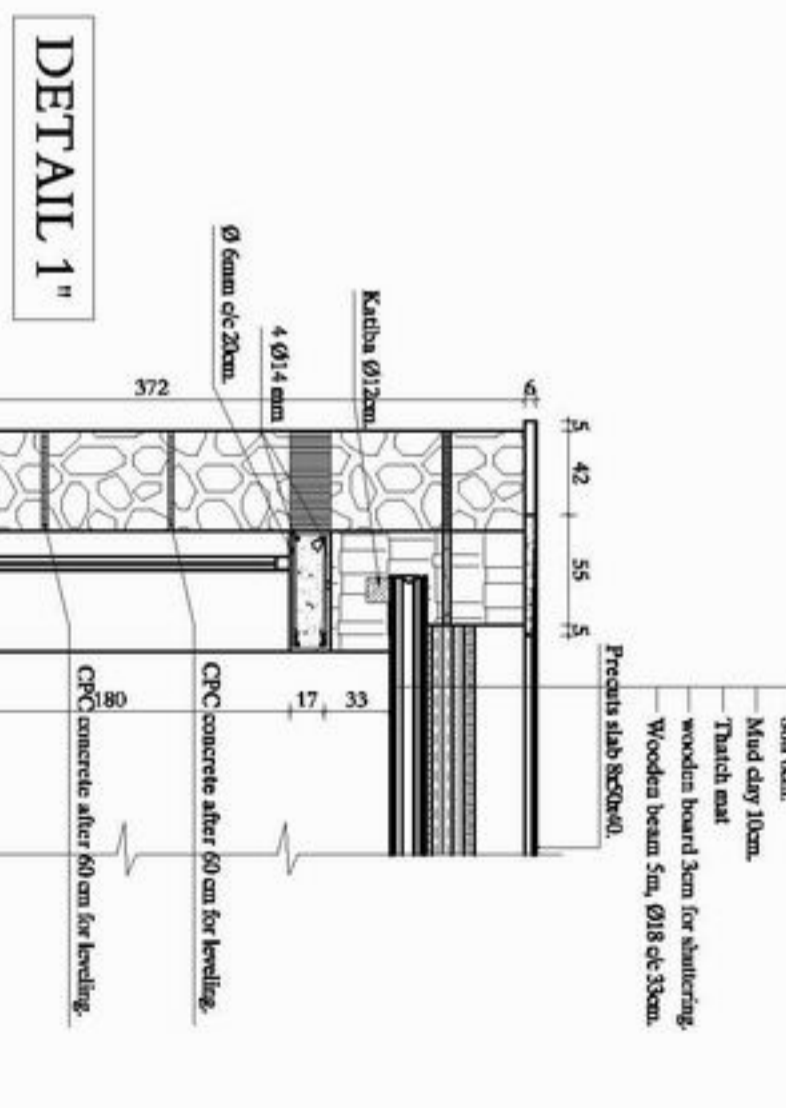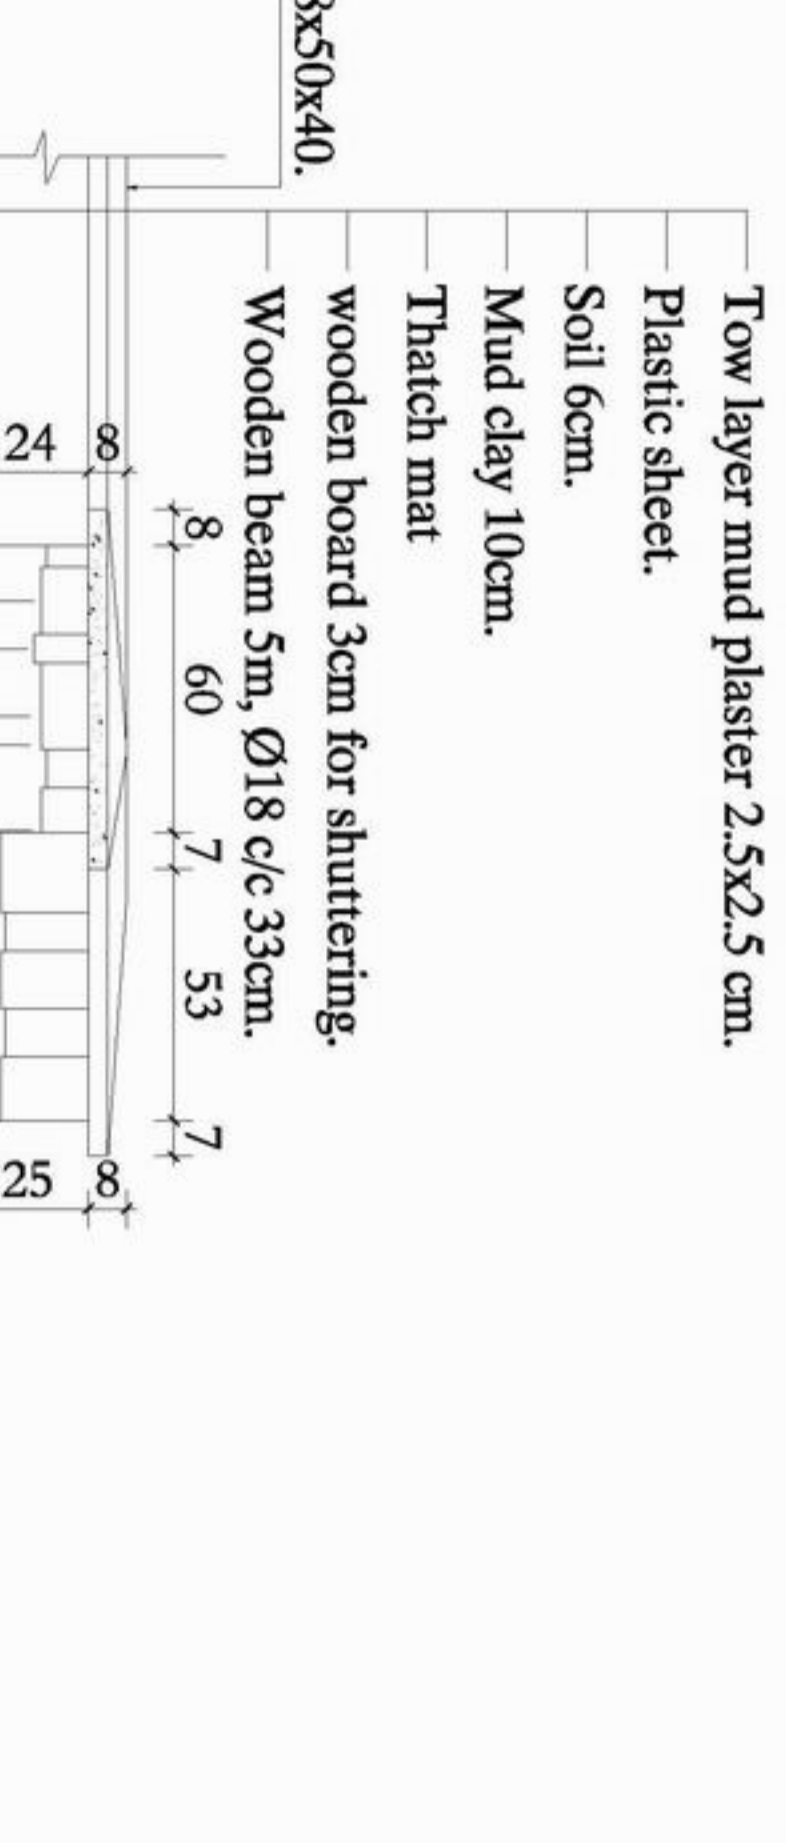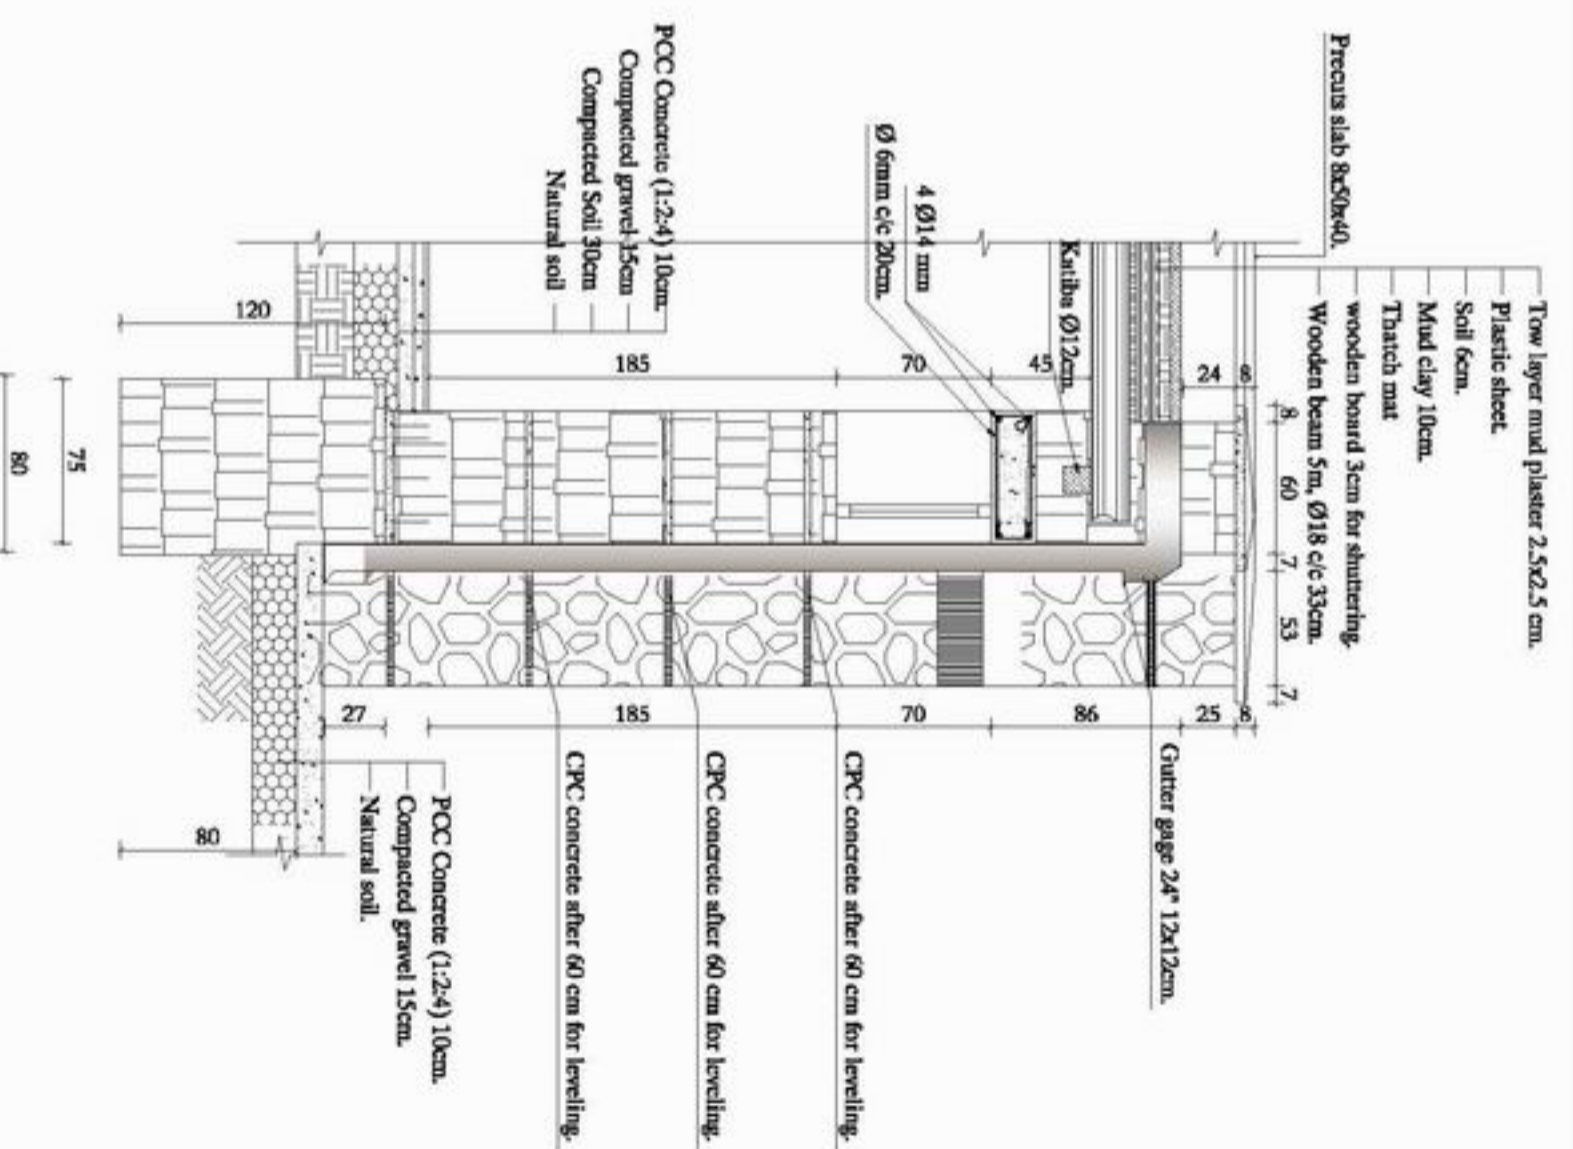

MINISTRY OF EDUCATION
DEPARTMENT OF CONSTRUCTION




STANDARD SCHOOL DESIGN
IN AFANMISTAY


DESIGNED BY	ALLIENZ TAYLOR	APPROVED BY	SEN. MOH. YOUSUF YOUSUF
CHECKED BY	ENG. SA. MUKHTAR	SCALE	AS SHOWN (A3)
DATE	25.12.2008	SHEET NO.	7

PROJECT NAME
3 CLASS ROOM STONE WALL WOODEN BEAM ROOF.
DRAWING TITLE
DETAIL'S



WINDOW 1 N-5

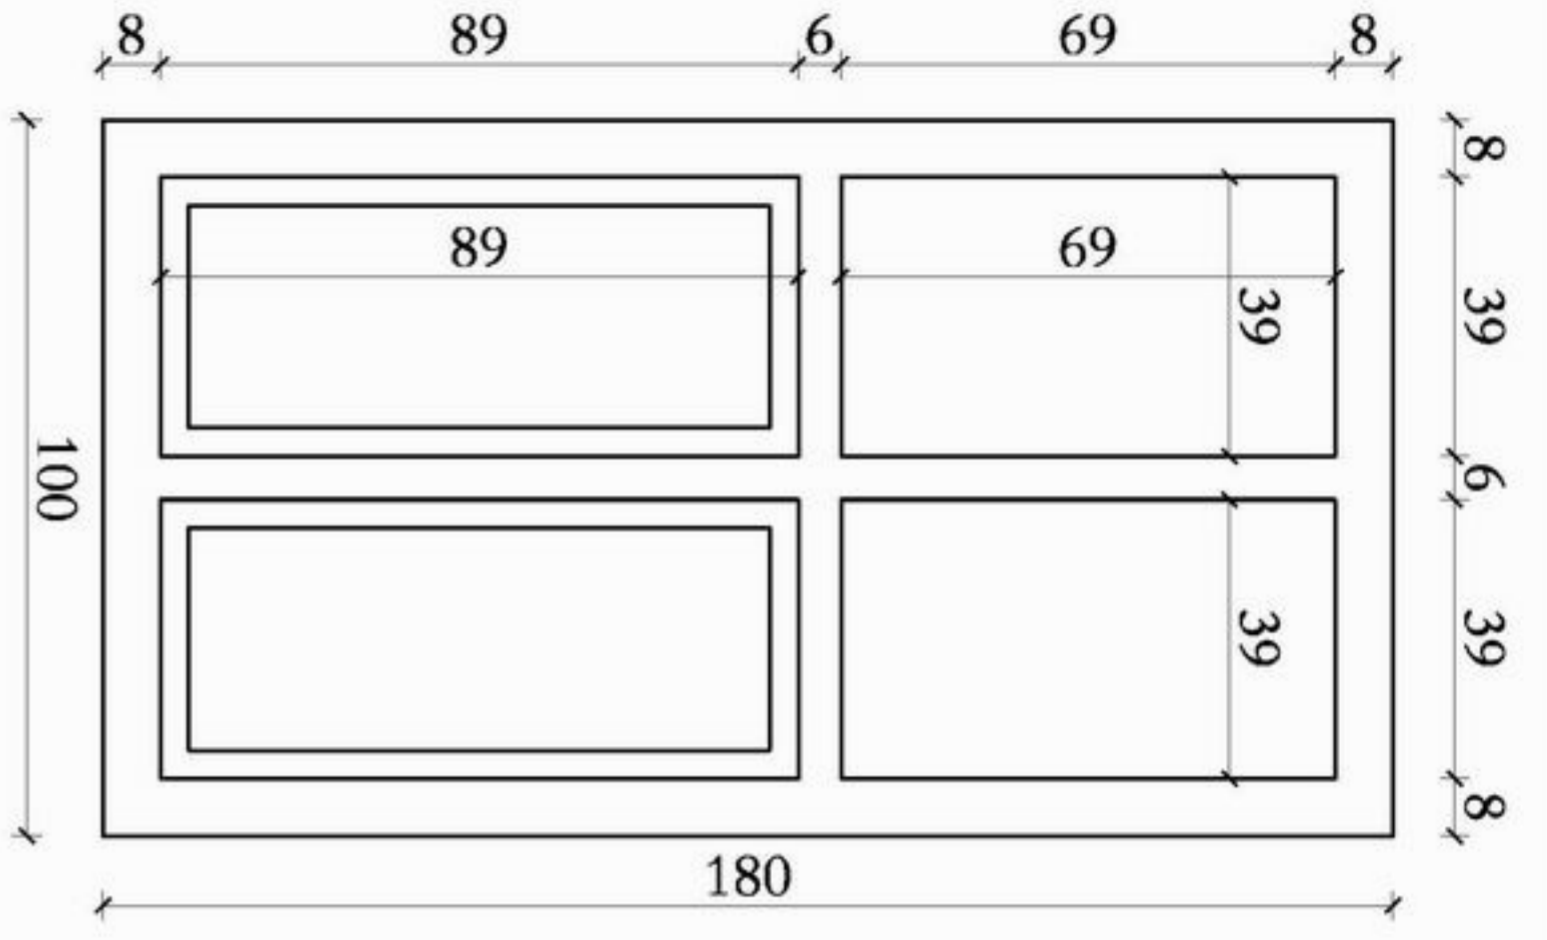

WINDOW 2 N-10

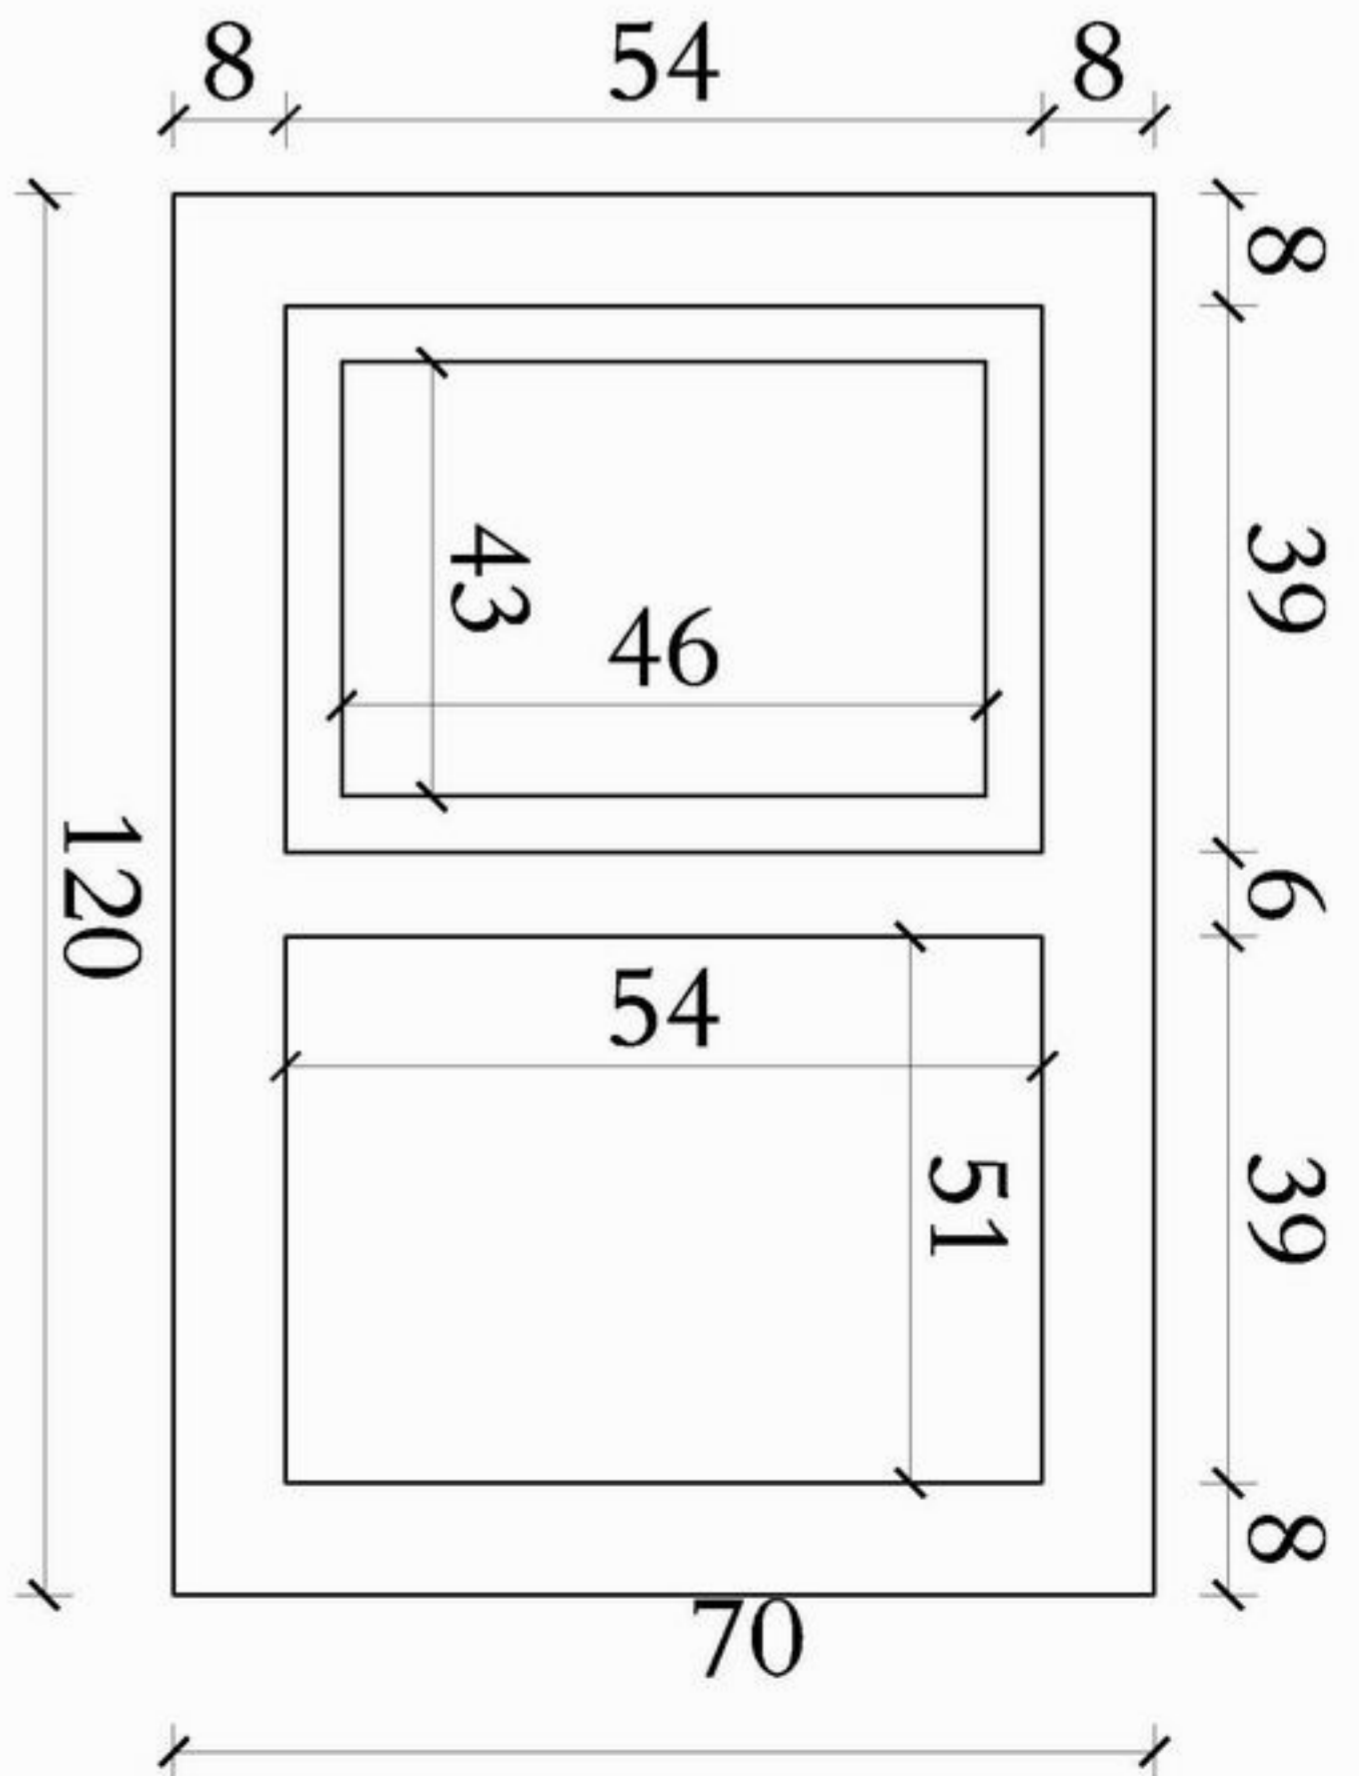

DOOR 1 N-4

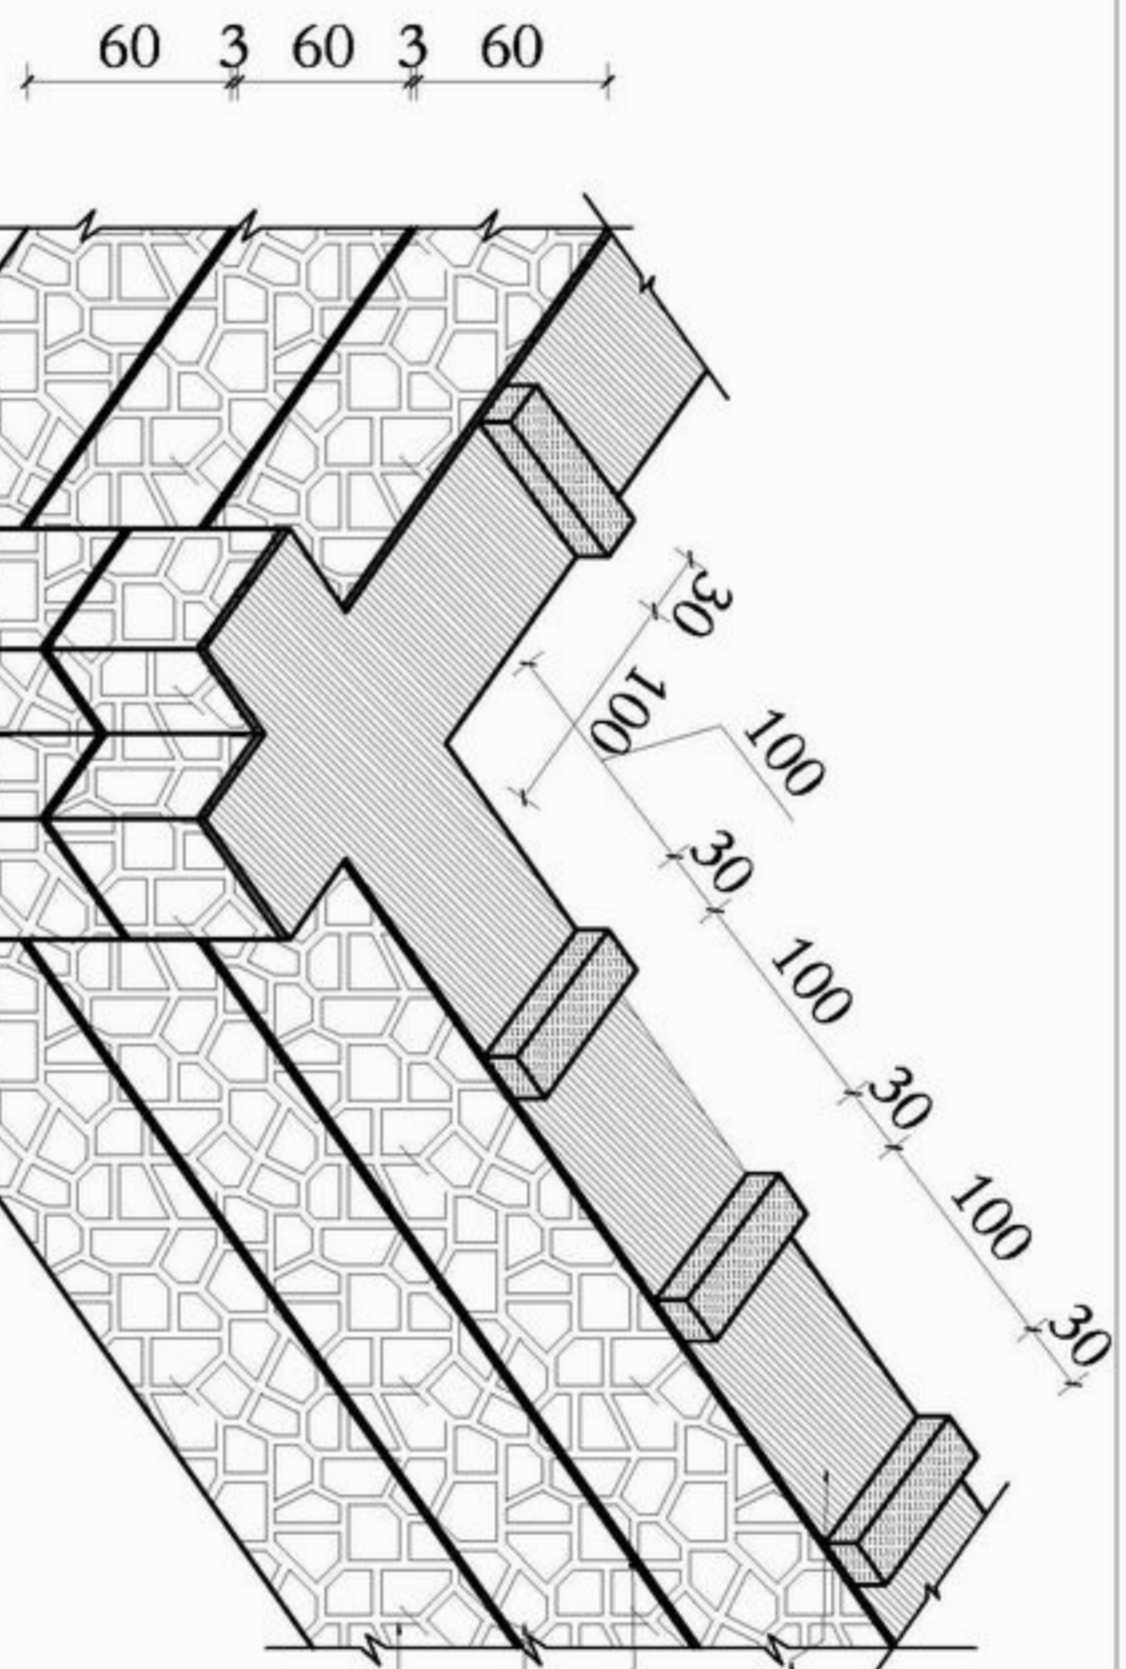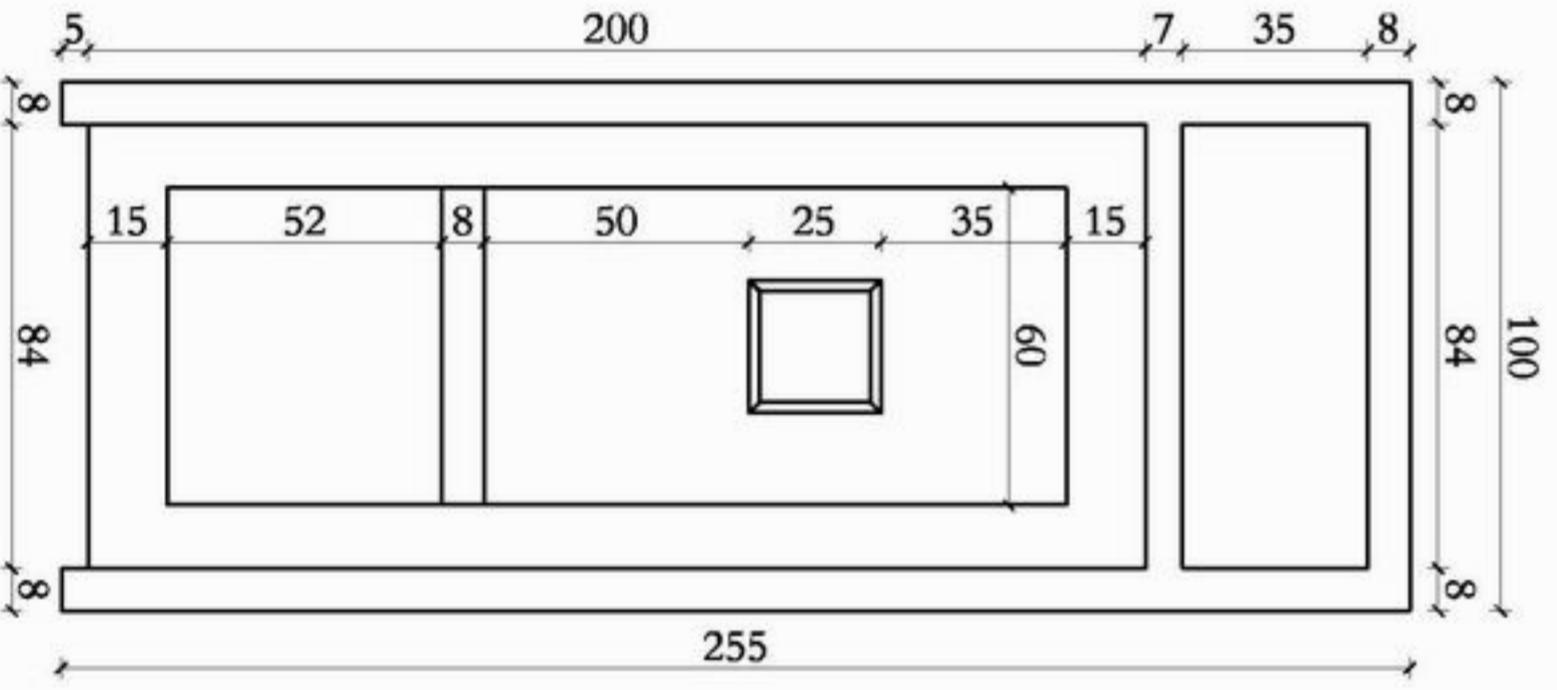

Through stone shall be provided at not for a part then one meter at each levels

Random stone masonry in super structure shall have a straight level cours every 50 cm

Stone masonry of Superstructure wall.

wide of wall 60cm.

Stone masonry of Superstructure wall. wide of wall 80cm.



MINISTRY OF EDUCATION
DEPARTMENT OF CONSTRUCTION



STANDARD SCHOOL DESIGN
IN AFGHANISTAN

DESIGNED BY	ALLIENZ TAJIBI	APPROVED BY/NO	ENGINER YOUSUF YOUSUF
CHECKED BY	ENR. SA. MUKHT	SCALE	AS SHOWN (A3)
TEAM APPROVED BY	ENR. SA. MUKHT	DATE	25.6.2008

SHEET No. 1

PROJECT NAME
DRAWING TITLE

3 CLASS ROOM STONE WALL WOODEN BEAM ROOF.
DETAIL'S



MINISTRY OF EDUCATION
DEPARTMENT OF CONSTRUCTION




STANDARD SCHOOL DESIGN
IN AFGHANISTAN

APPROVED BY	ALFERIOZ TAIBRY	APPROVED BY	ENG MOH YONIS VOISSEZI
CHECKED BY	ENG GHAMAZAT	SCALE	AS SHOWN (AS)
TECH. APPROVED BY	ENG ABAMATY NAQEL	DATE	23.6.2006
DRAWING No		SHEET No	
4		7	

PROJECT NAME
DRAWING TITLE

3 CLASS ROOM STONE WALL WOODEN BEAM ROOF.
FOUNDATION PLAN

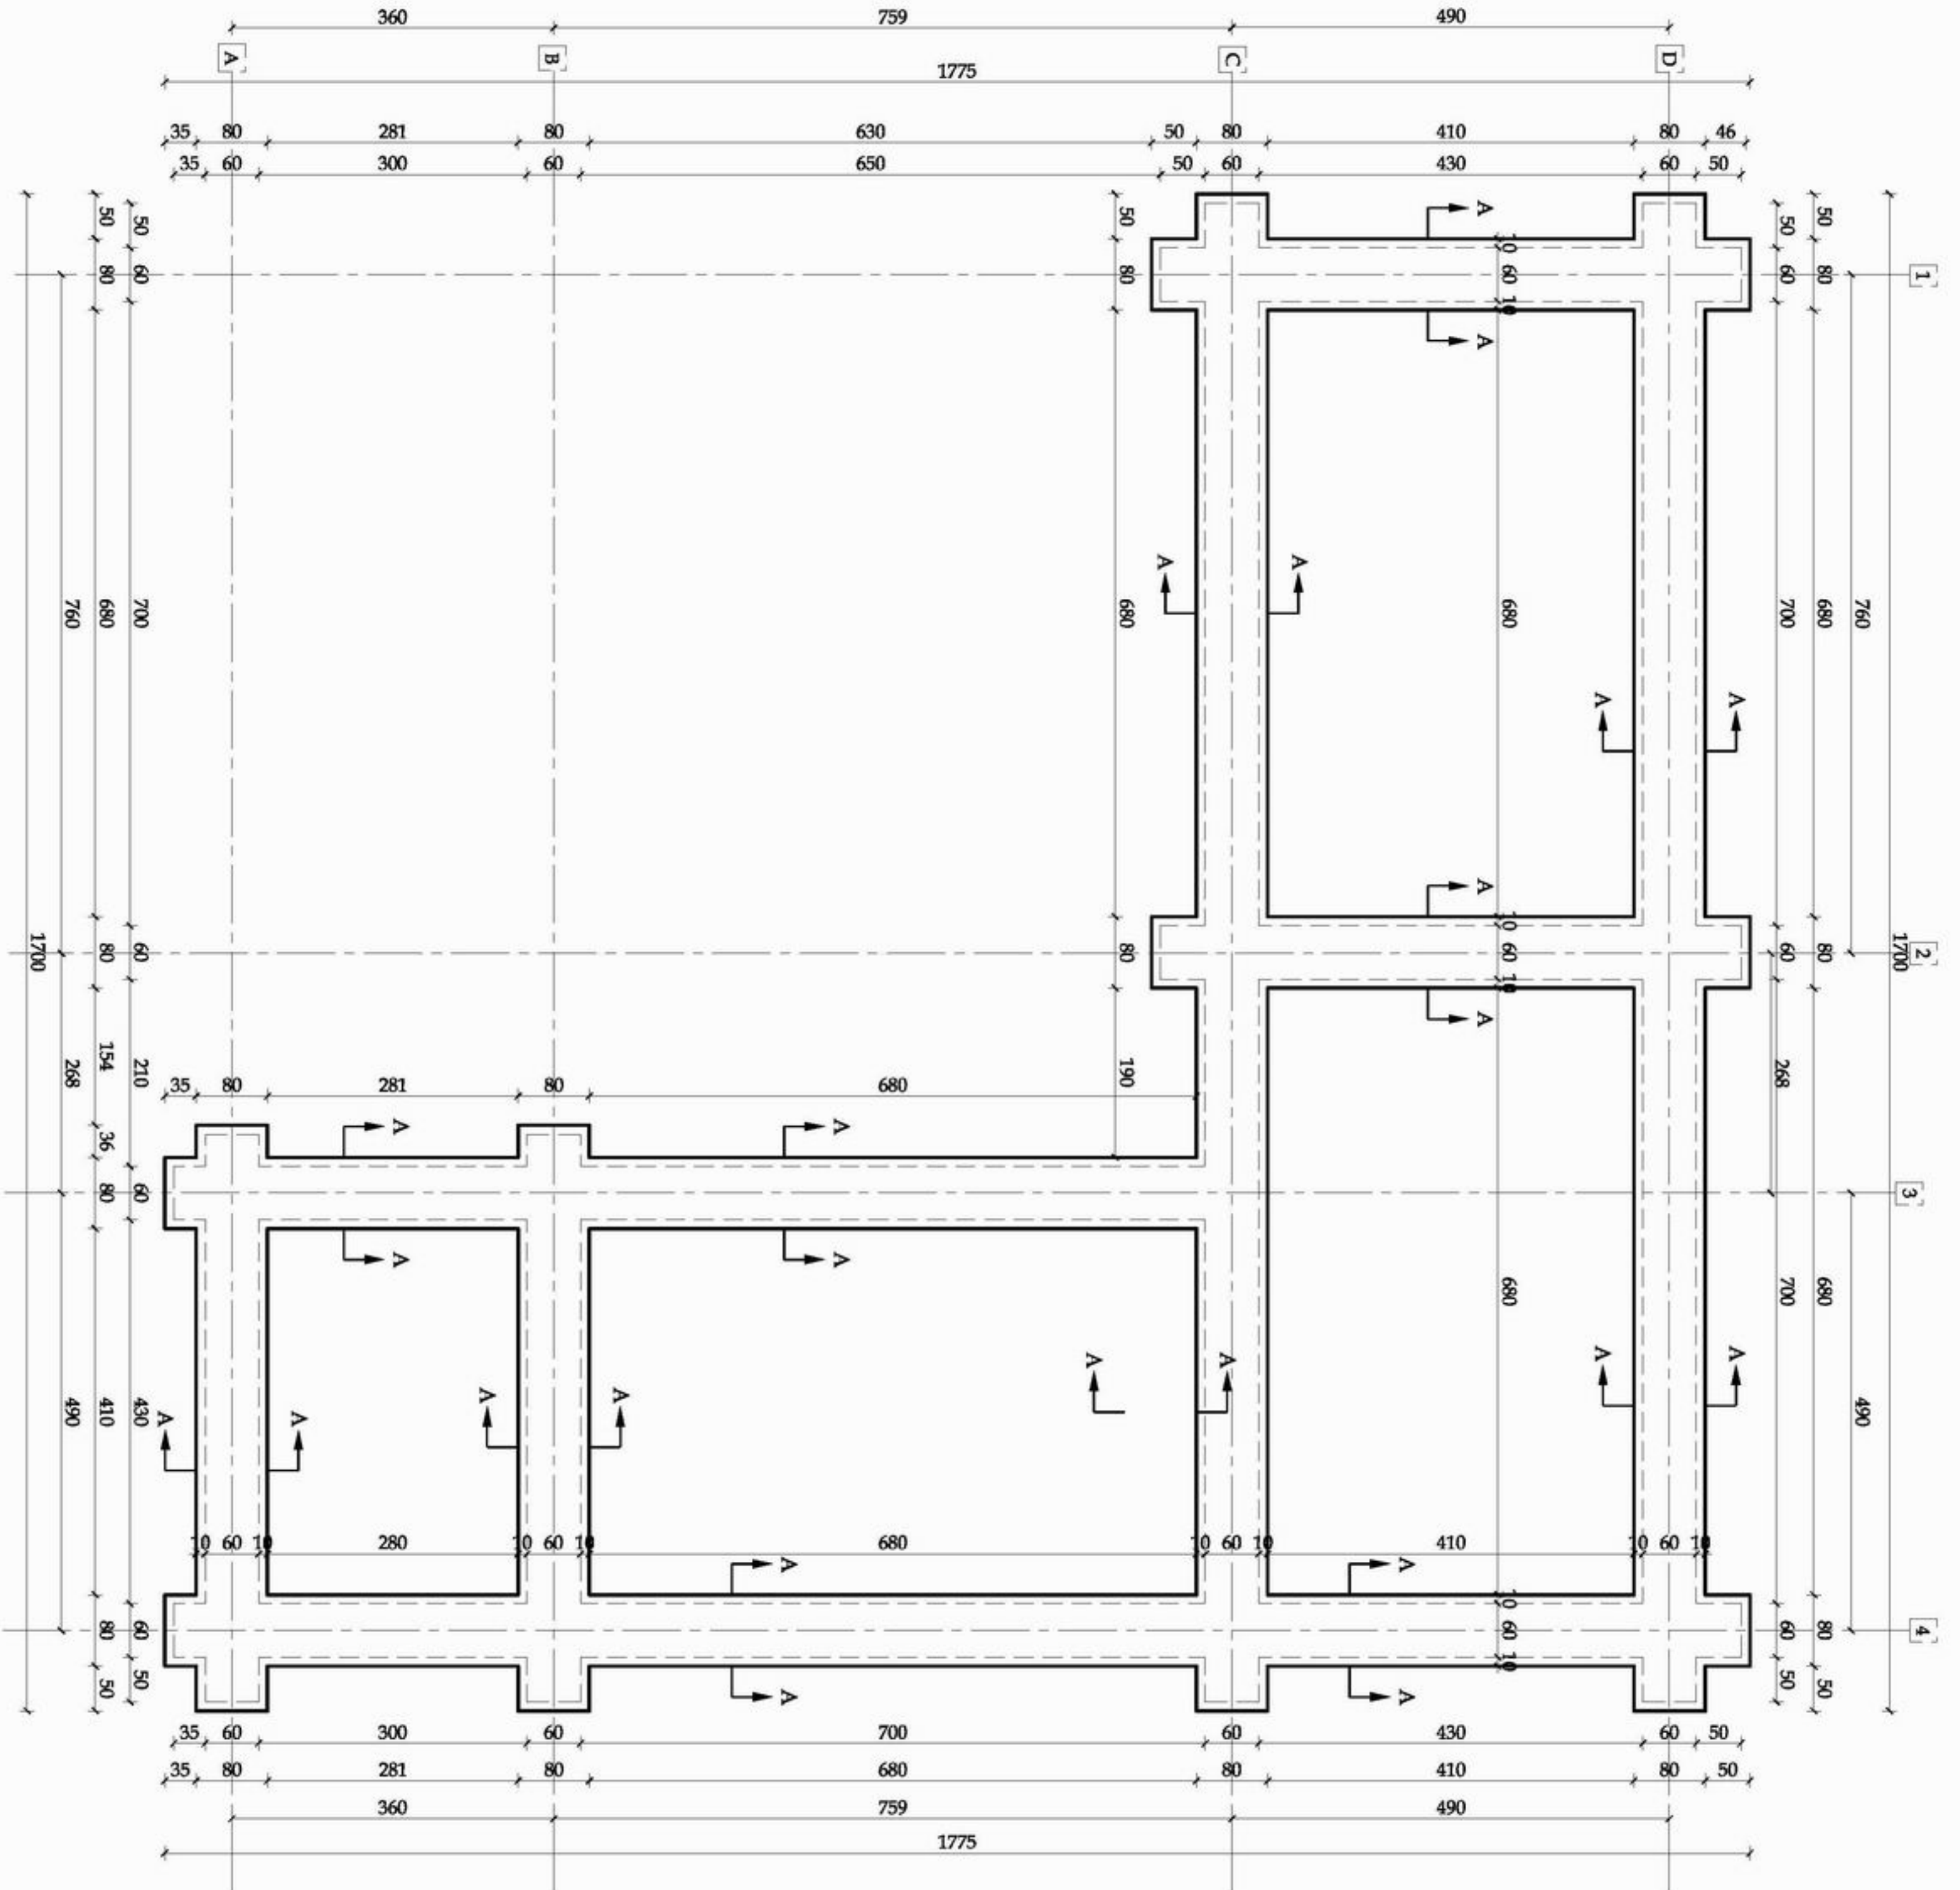



MINISTRY OF EDUCATION
DEPARTMENT OF CONSTRUCTION



**STANDARD SCHOOL DESIGN
IN AFGHANISTAN**


APPROVED/DESIGNED BY: **ALLI SHEROZ TAJIBIY**
CHECKED BY: **ENG. GH. HAZAYAT**
TITLE: APPROVED BY: **ENG. AB. MAMUN MAJID**


APPROVED/DESIGNED BY: **ENG. MOH. YONIS VOJISIZAI**
CHECKED BY: **AS. SHEROZ (AS)**
SCALE: **1:50**
DATE: **25.6.2006**

DRAWING NO. **1/7**

**PROJECT NAME
DRAWING TITLE**

**3 CLASS ROOM STONE WALL, WOODEN BEAM ROOF.
GROUND FLOOR PLAN**

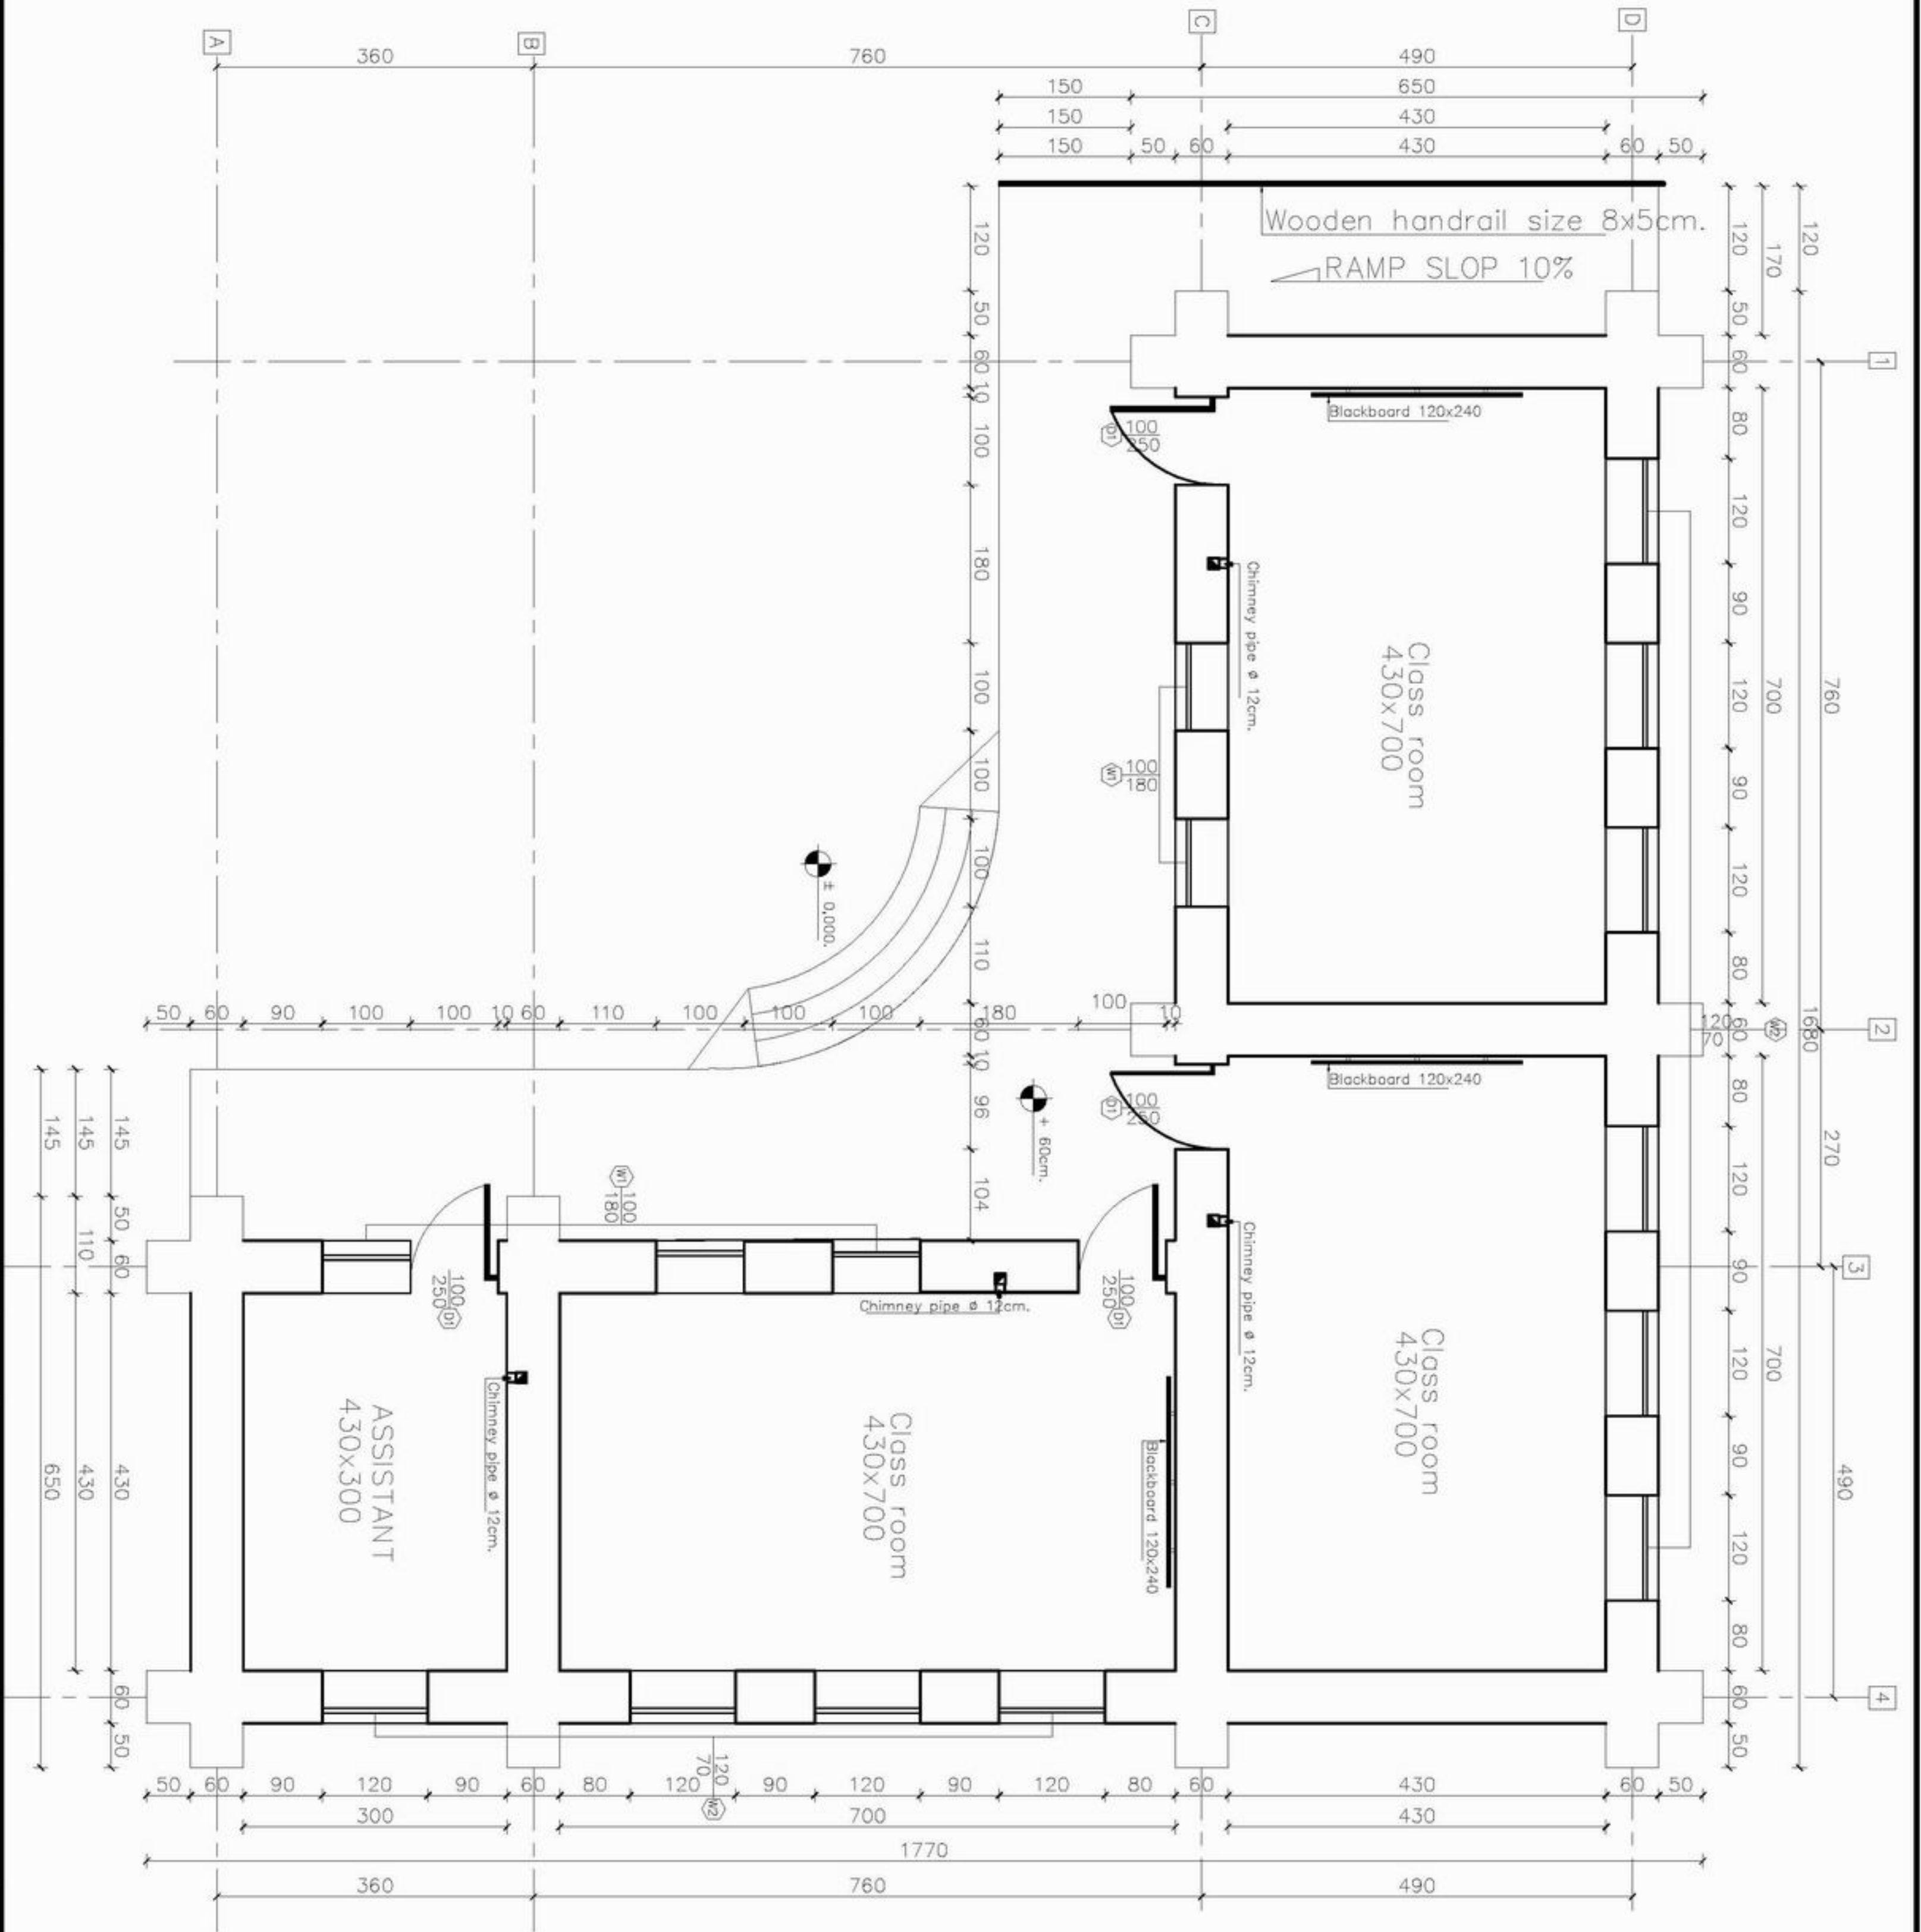

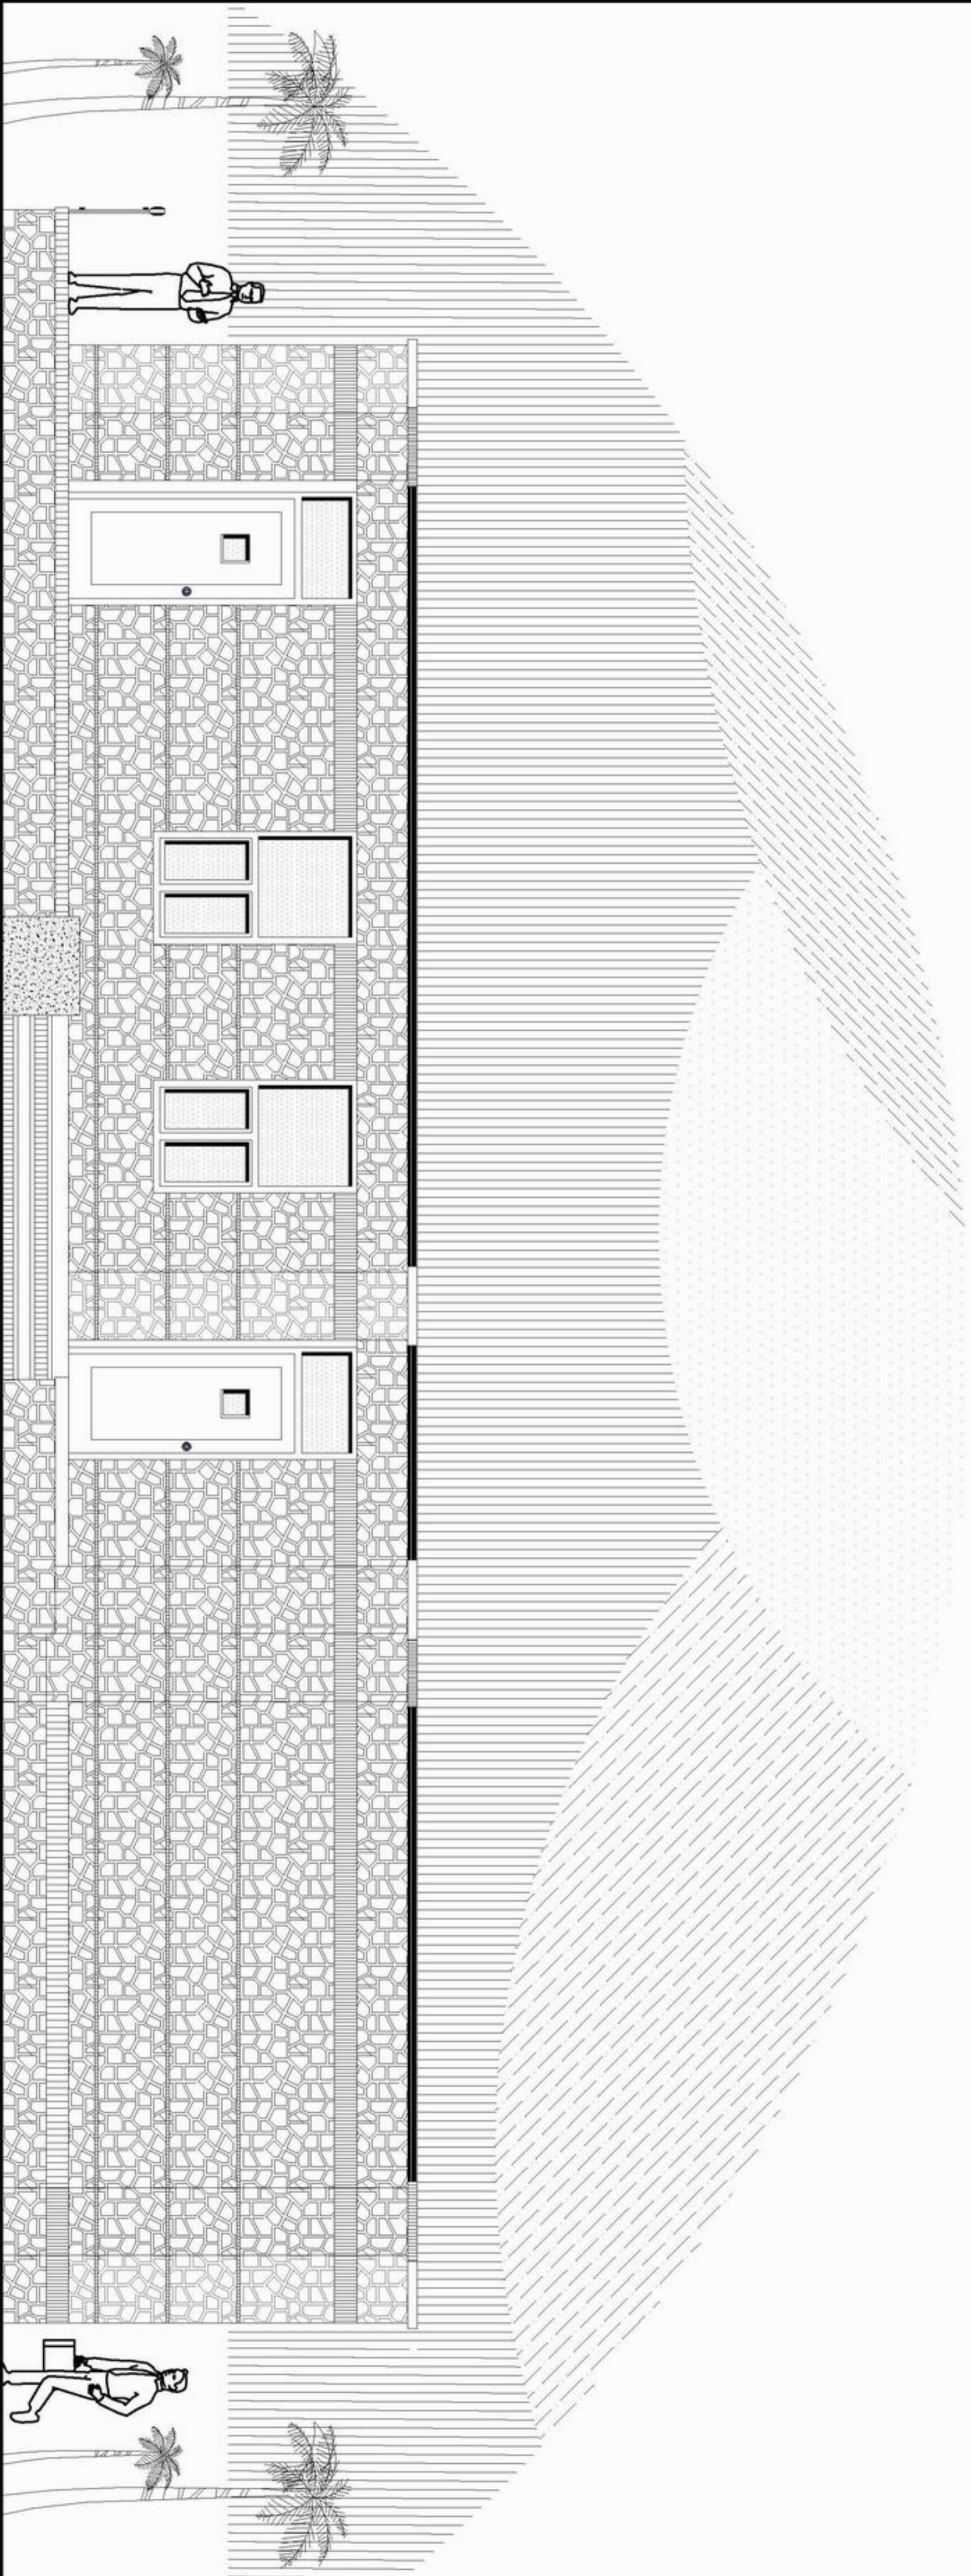

MINISTRY OF EDUCATION
DEPARTMENT OF CONSTRUCTION



STANDARD SCHOOL DESIGN
IN AFGHANISTAN

APPROVED BY	ALFEROZ TAHERY	APPROVED BY	ENJOMOL YOUSSEFI	DRAWING NO.	2
CHECKED BY	ENG. BELBAZAT	SCALE	AS SHOWN (A3)	SHEET NO.	7
TRICE APPROVED BY	ENG. ALI MAMIN MAQOL	DATE	25.6.2006		

PROJECT NAME
DRAWING TITLE

3 CLASS ROOM STONE WALL WOODEN BEAM ROOF.
FRONT ELEVATION

