



MINISTRY OF EDUCATION
DEPARTMENT OF CONSTRUCTION




STANDARD SCHOOL DESIGN
IN AFGHANISTAN


AMERICANIZATION	ALTIROZ TAJIBY	APPROVED BY	DATE
CHECKED BY	ENG. G. BAZAYAT	SCALE	AS SHOWN (AS)
TRACED / APPROVED BY	ENG. A. MAMUN MAJID	DATE	25.6.2006

DEKORATSIYA	DEKORATSIYA
4	7

PROJECT NAME
DRAWING TITLE

3 CLASS ROOM BURNT BRICK (I): SHAPE BEAM ROOF.
FOUNDATION PLAN

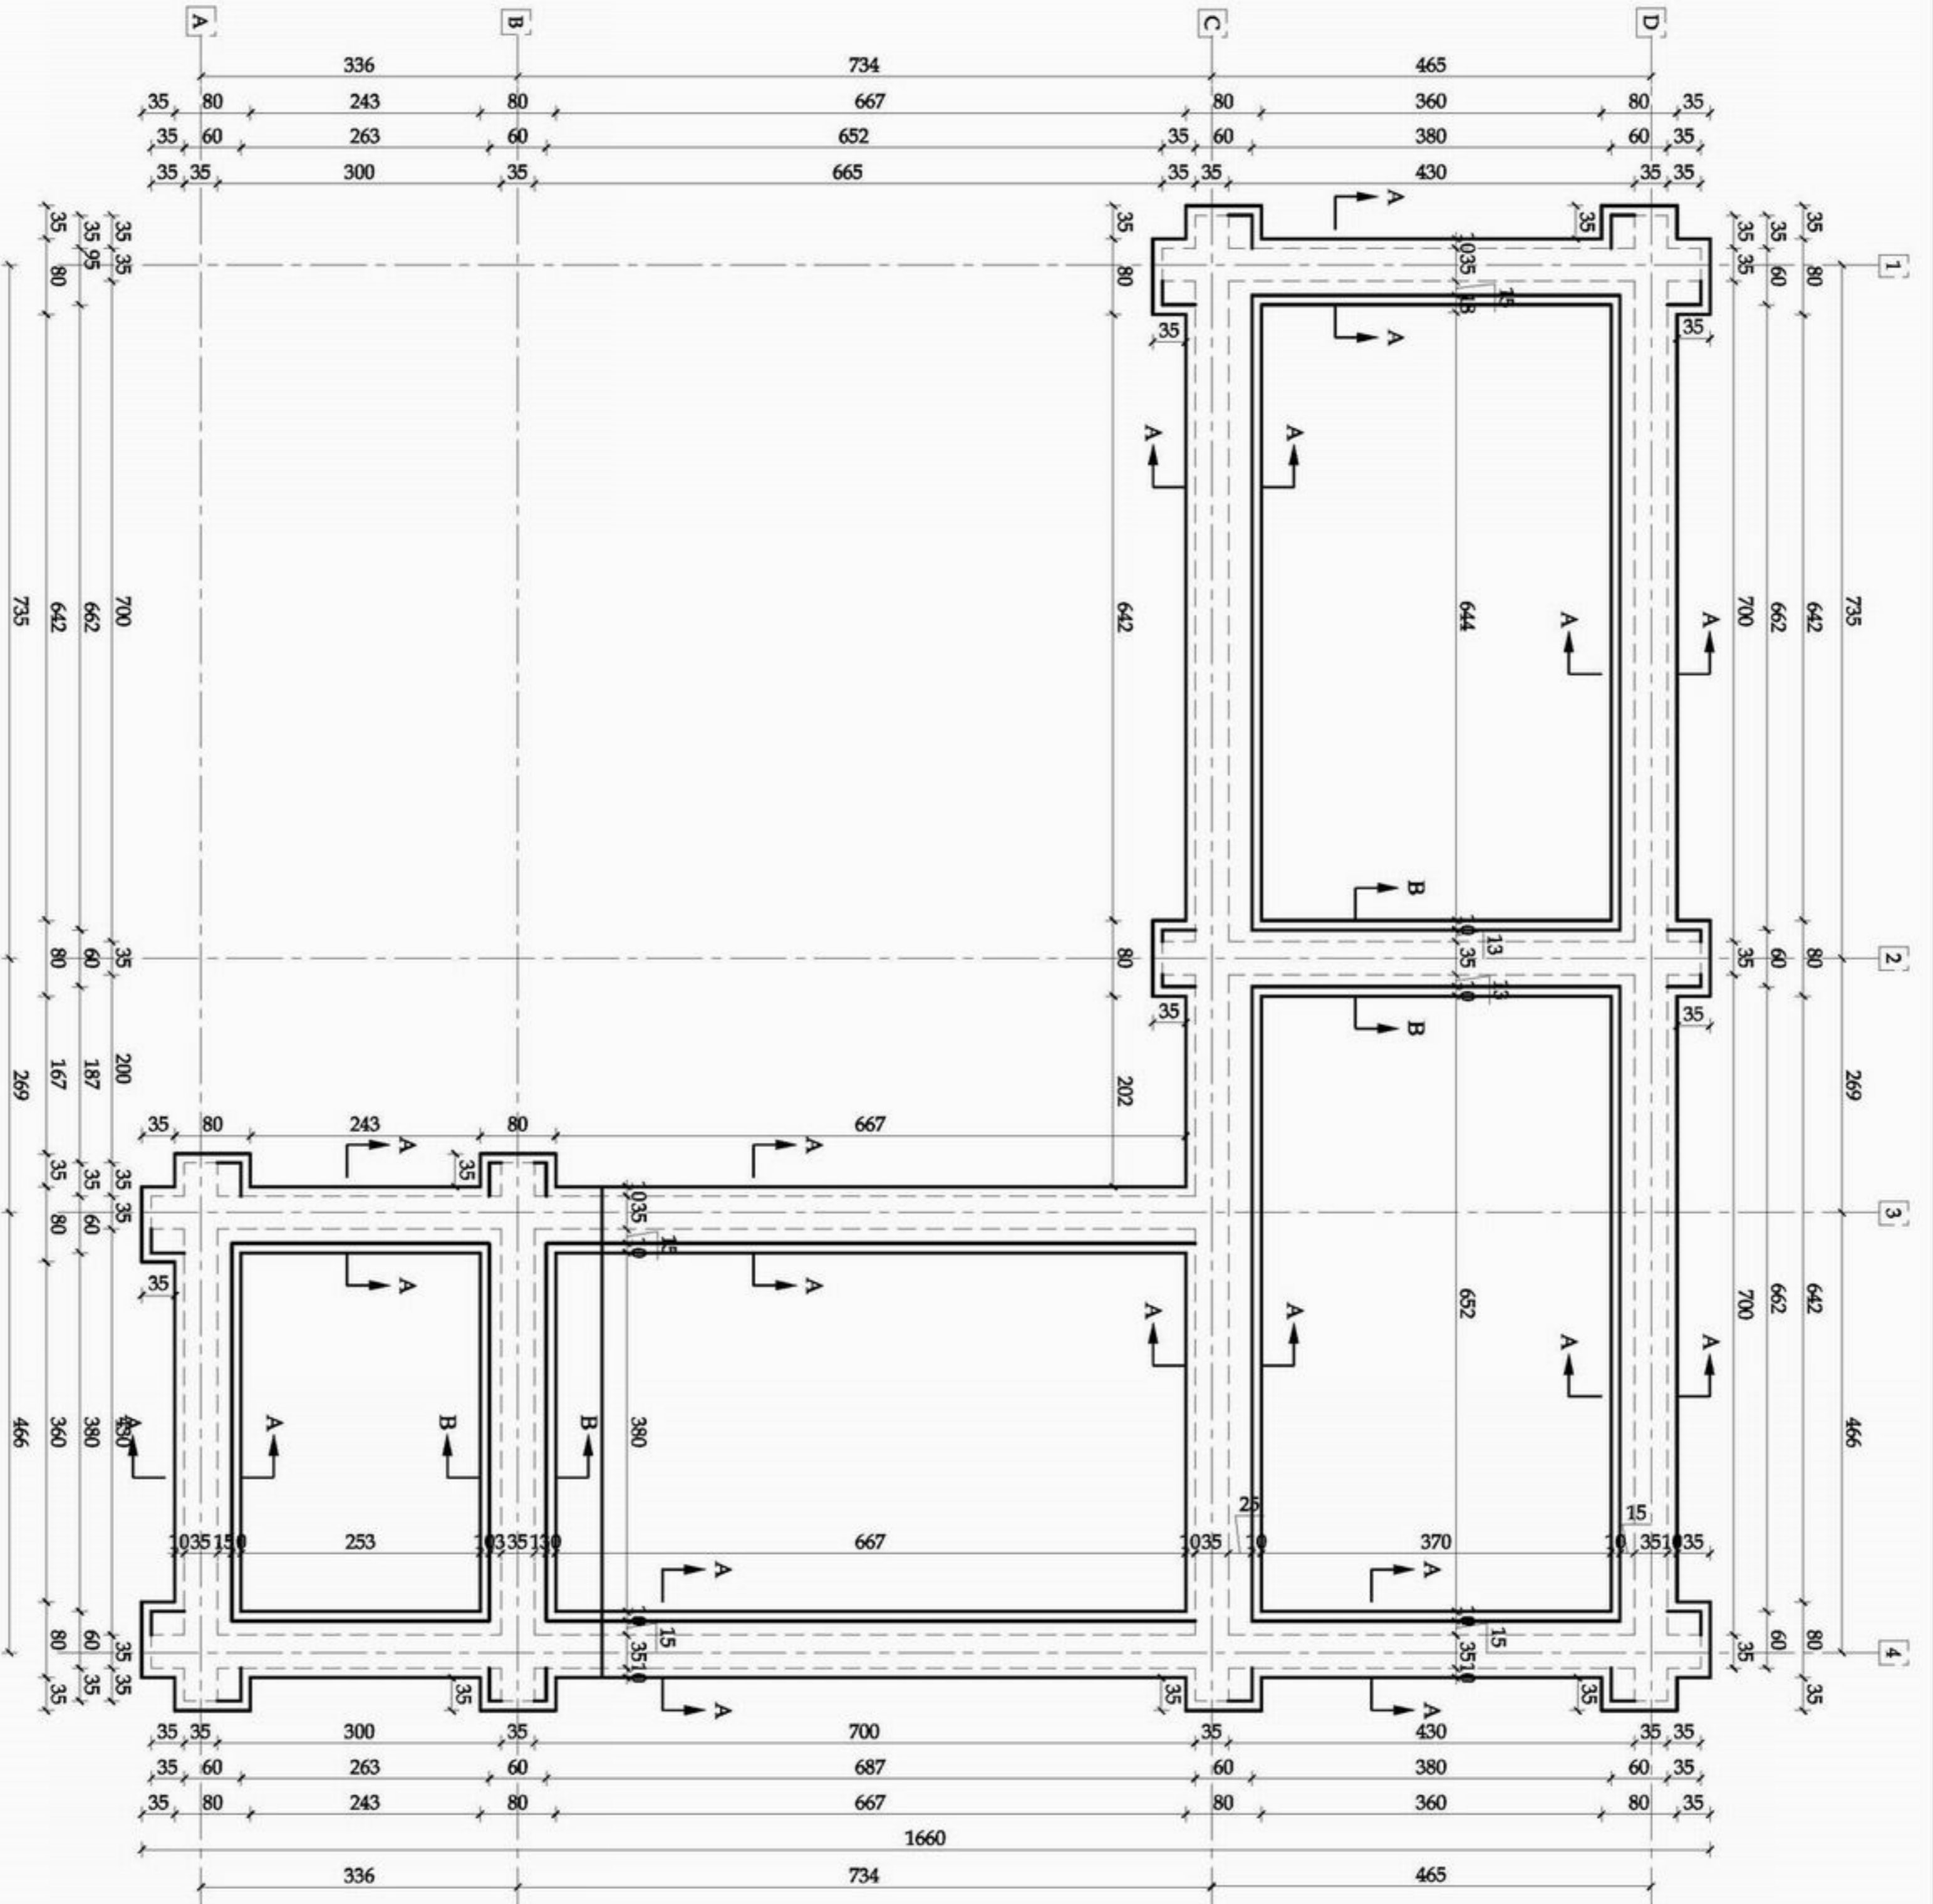

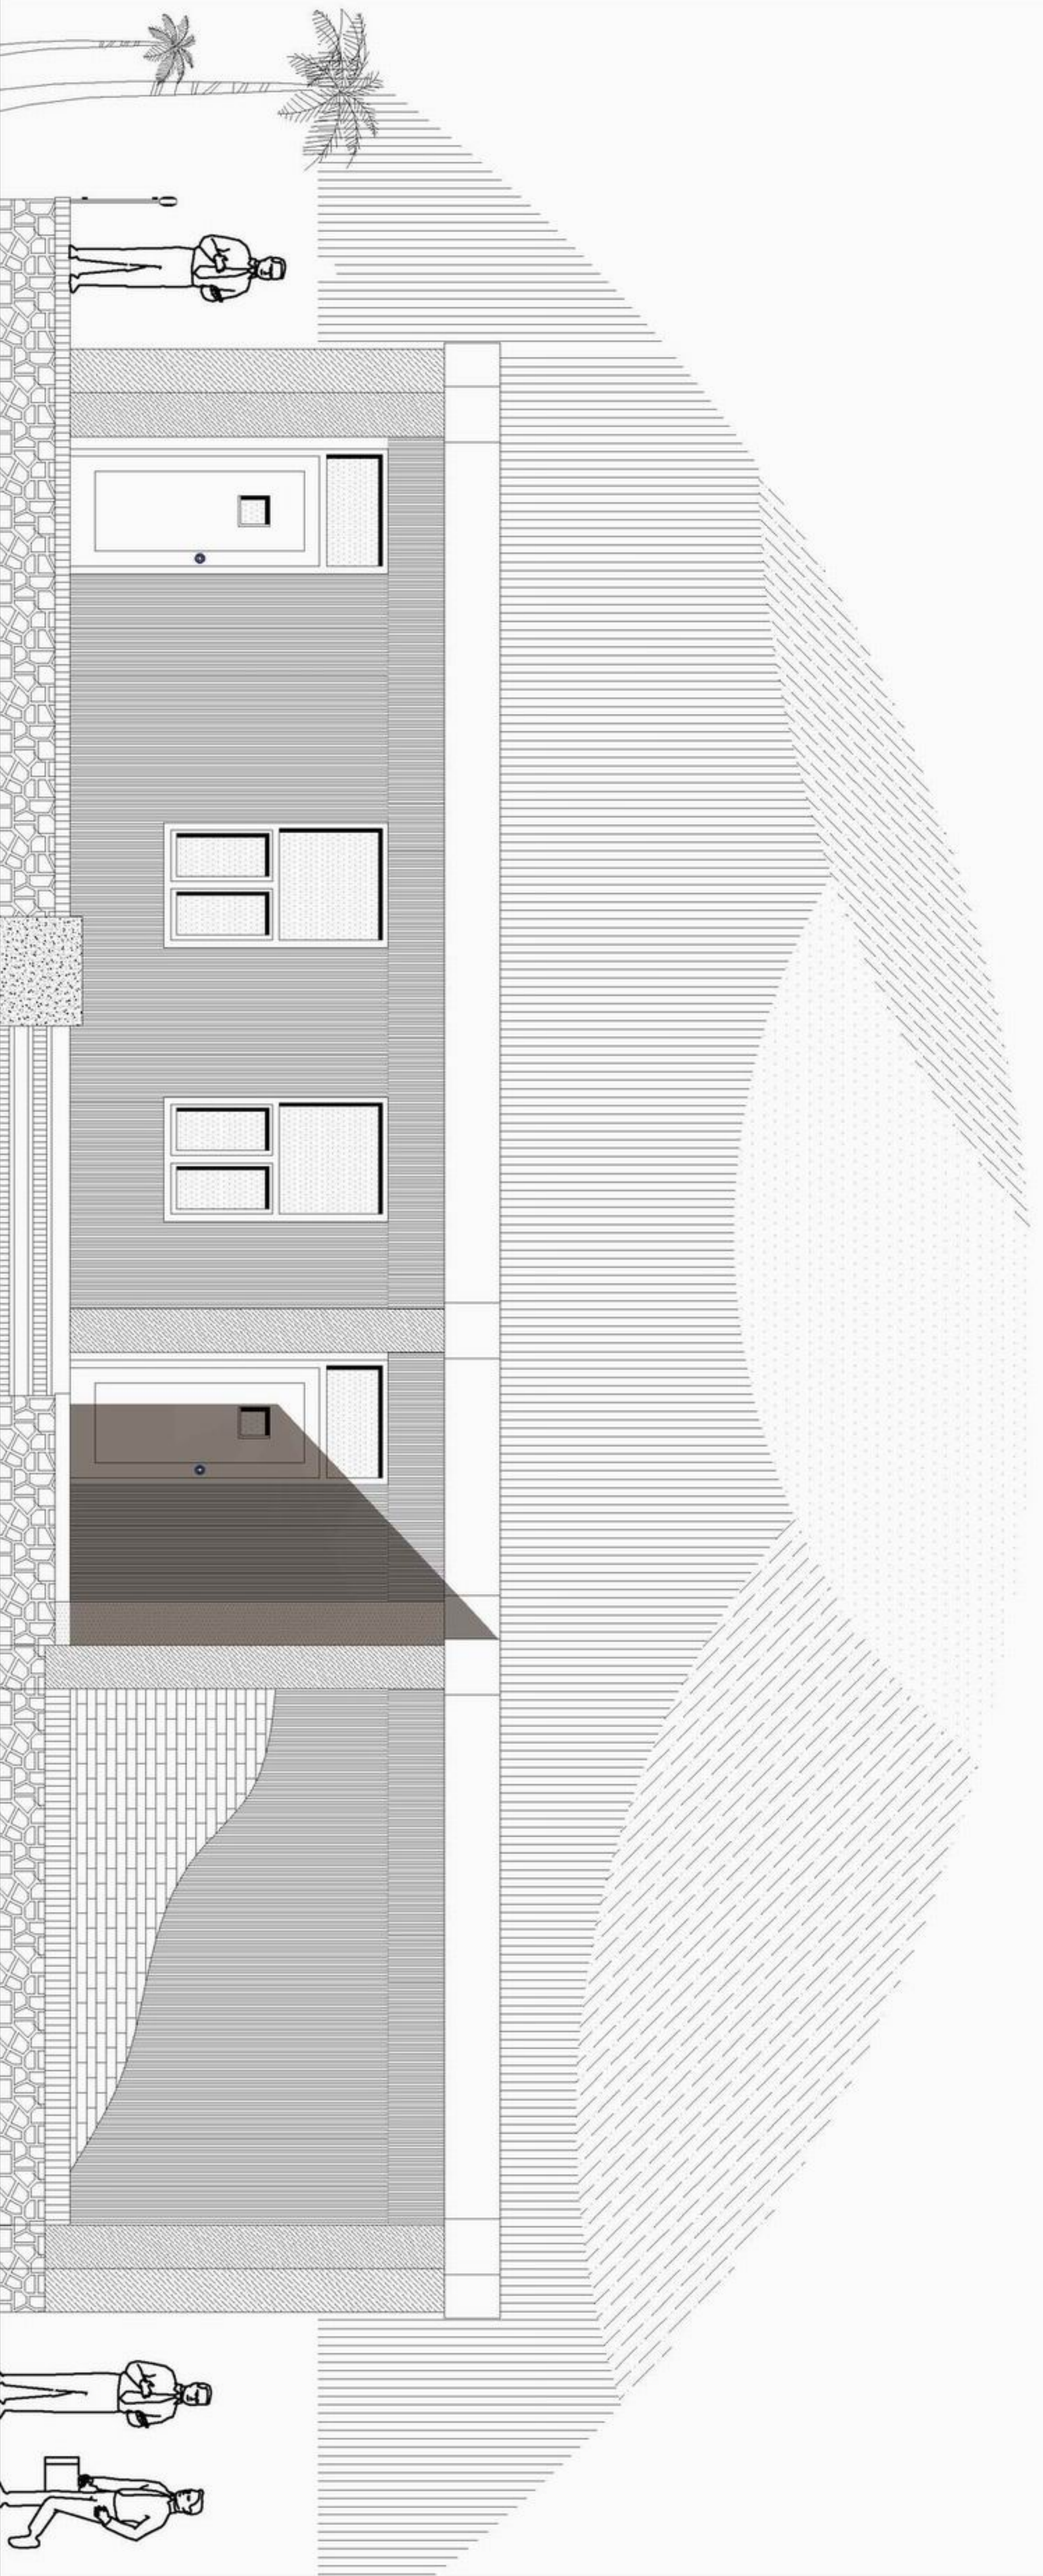

FRONT ELEVATION



MINISTRY OF EDUCATION
DEPARTMENT OF CONSTRUCTION



STANDARD SCHOOL DESIGN
IN AFGHANISTAN

APPROVED BY	ALITEROZ TAJIBEV	APPROVED DATE	ENGMOH YONIS YOUSSEFI	DRAWING NO.
CHECKED BY	ENGMOH HAZVAT	SCALE	AS SHOWN (A3)	2 7
TECH. APPROVED BY	ENGMOH YONIS YOUSSEFI	DATE	25.06.2006	

PROJECT NAME
DRAWING TITLE

3 CLASS ROOM BURNT BRICK (T) SHAPE BEAM ROOF.
FRONT ELEVATION



MINISTRY OF EDUCATION
DEPARTMENT OF CONSTRUCTION



STANDARD SCHOOL DESIGN
IN AFGHANISTAN

CHECKED BY
TECH. APPROVED BY

ALTERRAZ TABIRY
ENG. GH. HADZAT

APPROVED BY
DATE

ENG. MOH. YONIS VOJISIZAI
AS SHORR (AS)
25.6.2006


DRAWING No.
SHEET No.

3
7


PROJECT NAME
DRAWING TITLE

3 CLASS ROOM BURNT BRICK (1st) SHAPE BEAM ROOF.
LONGSECTION


SECTION A-A

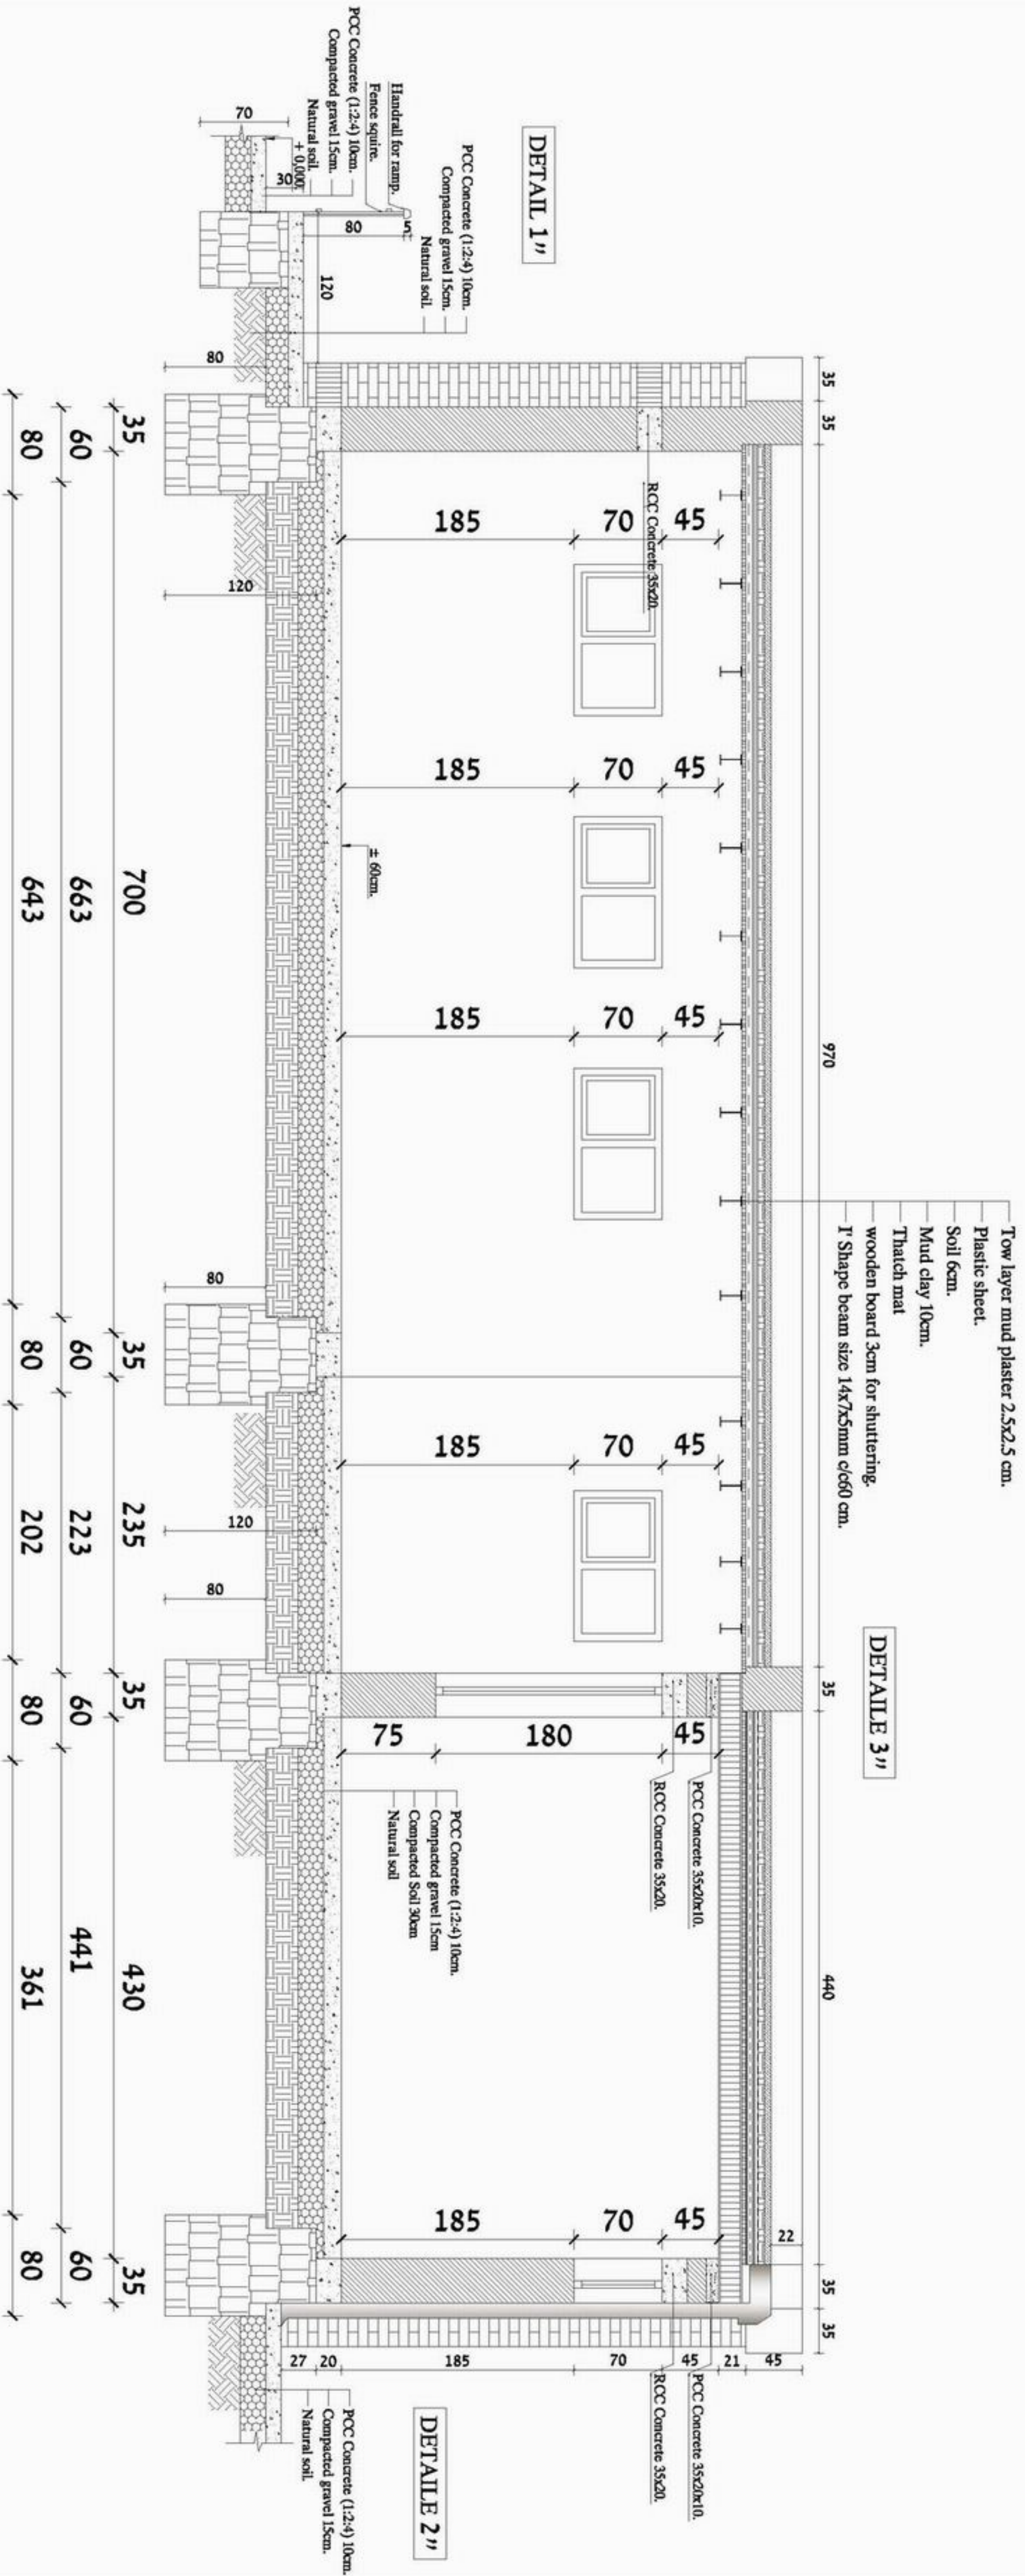


DOOR 1 N=4

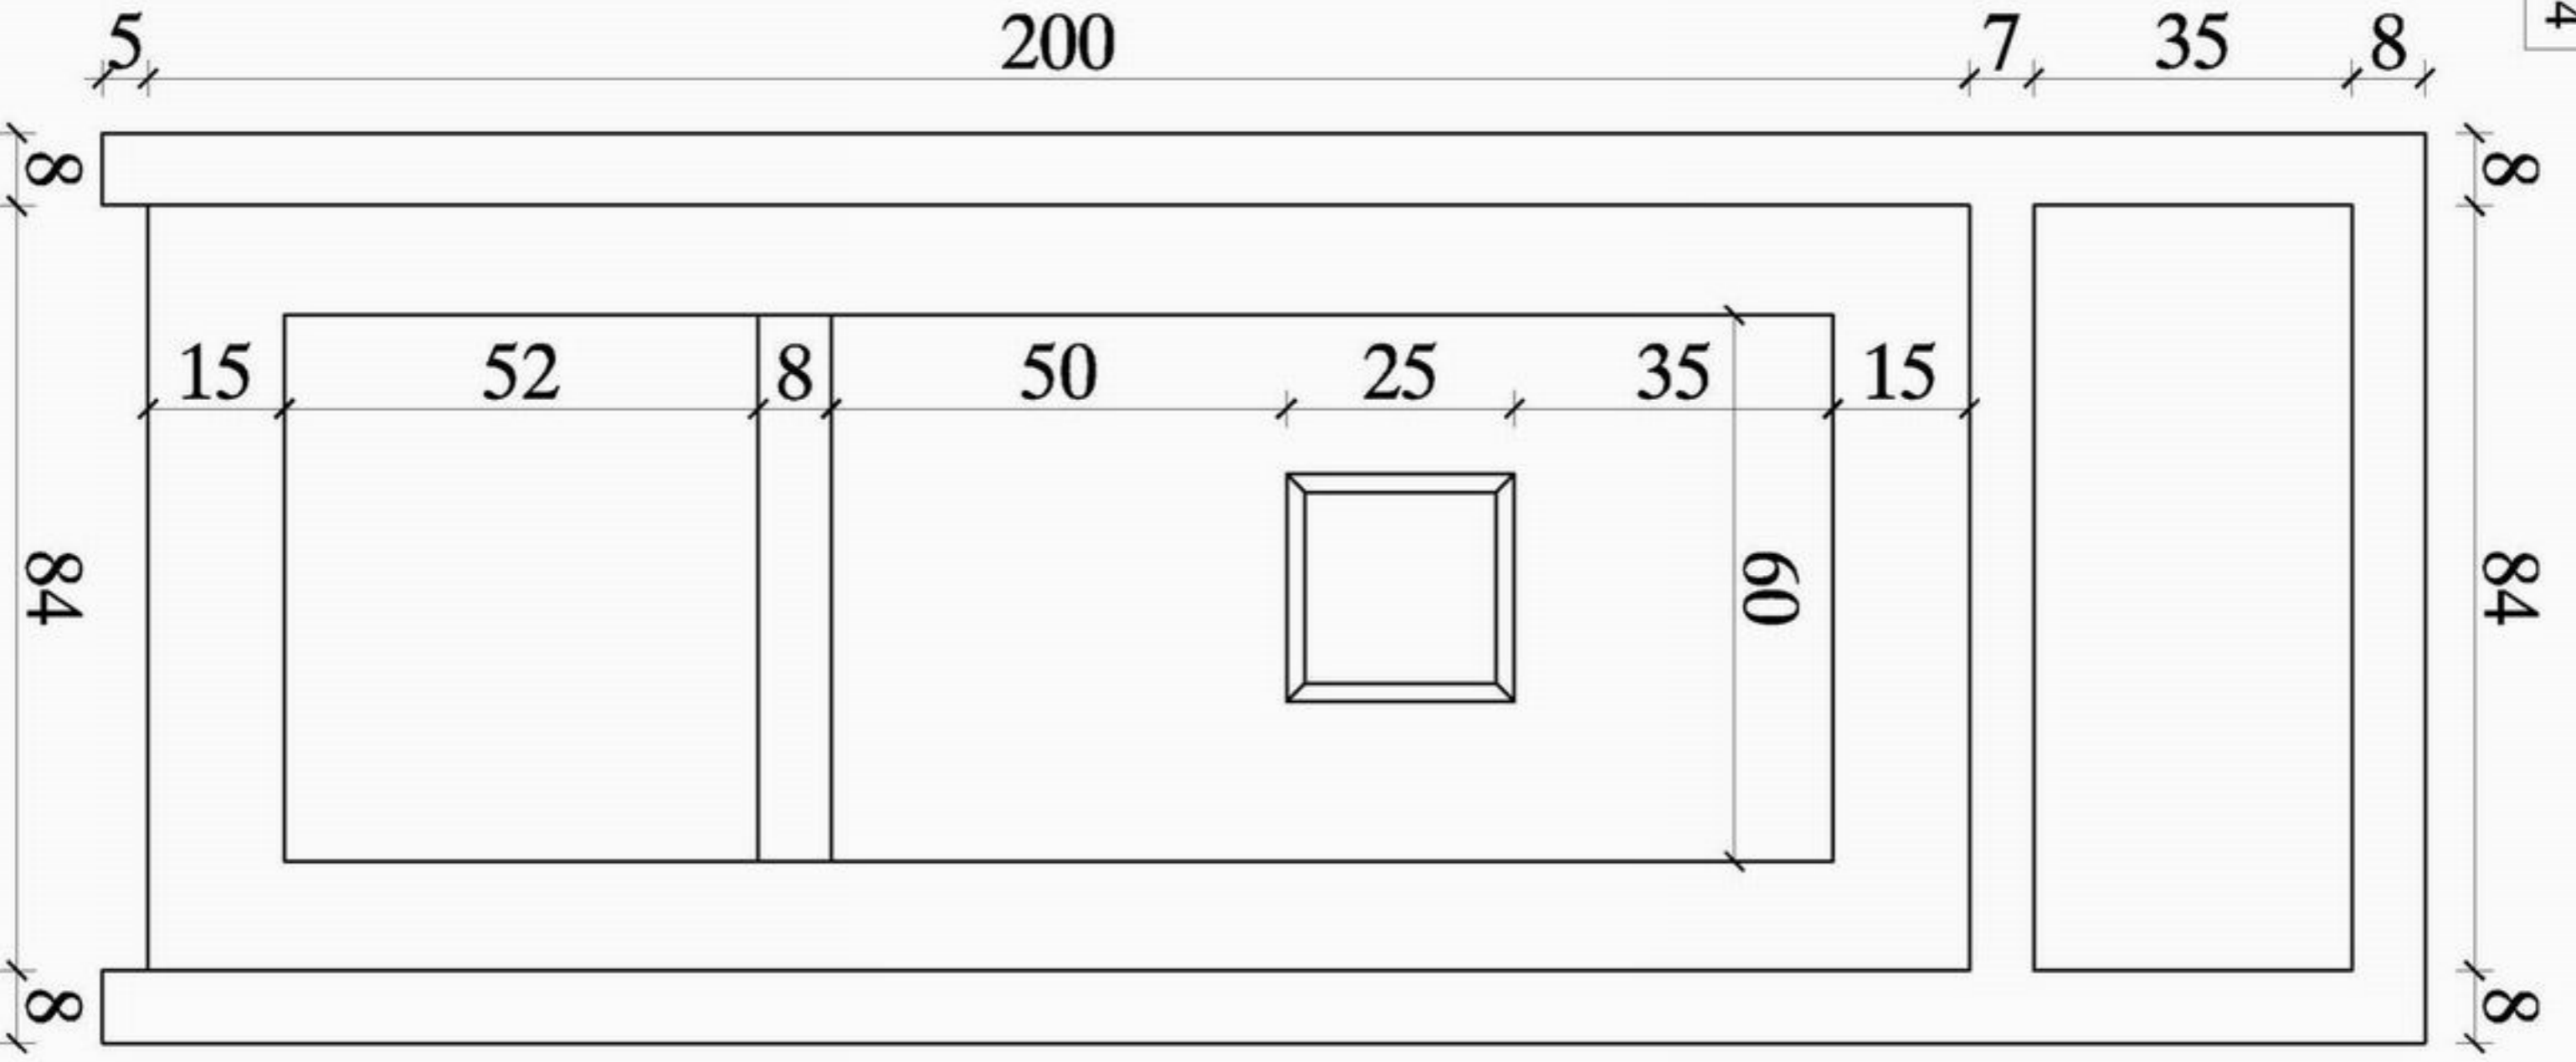

WINDOW 1 N=5

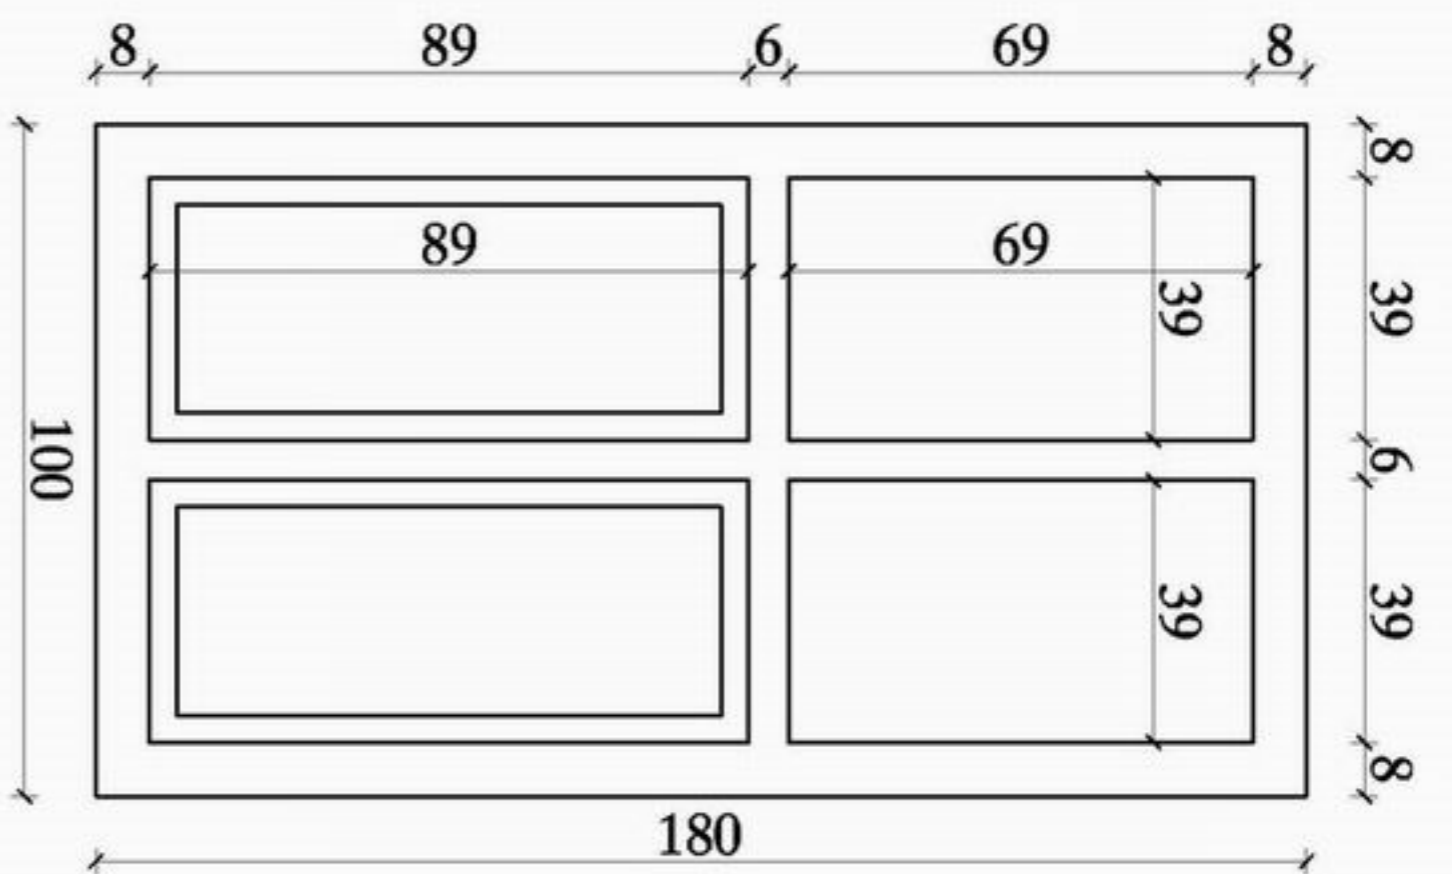

WINDOW 2 N=10

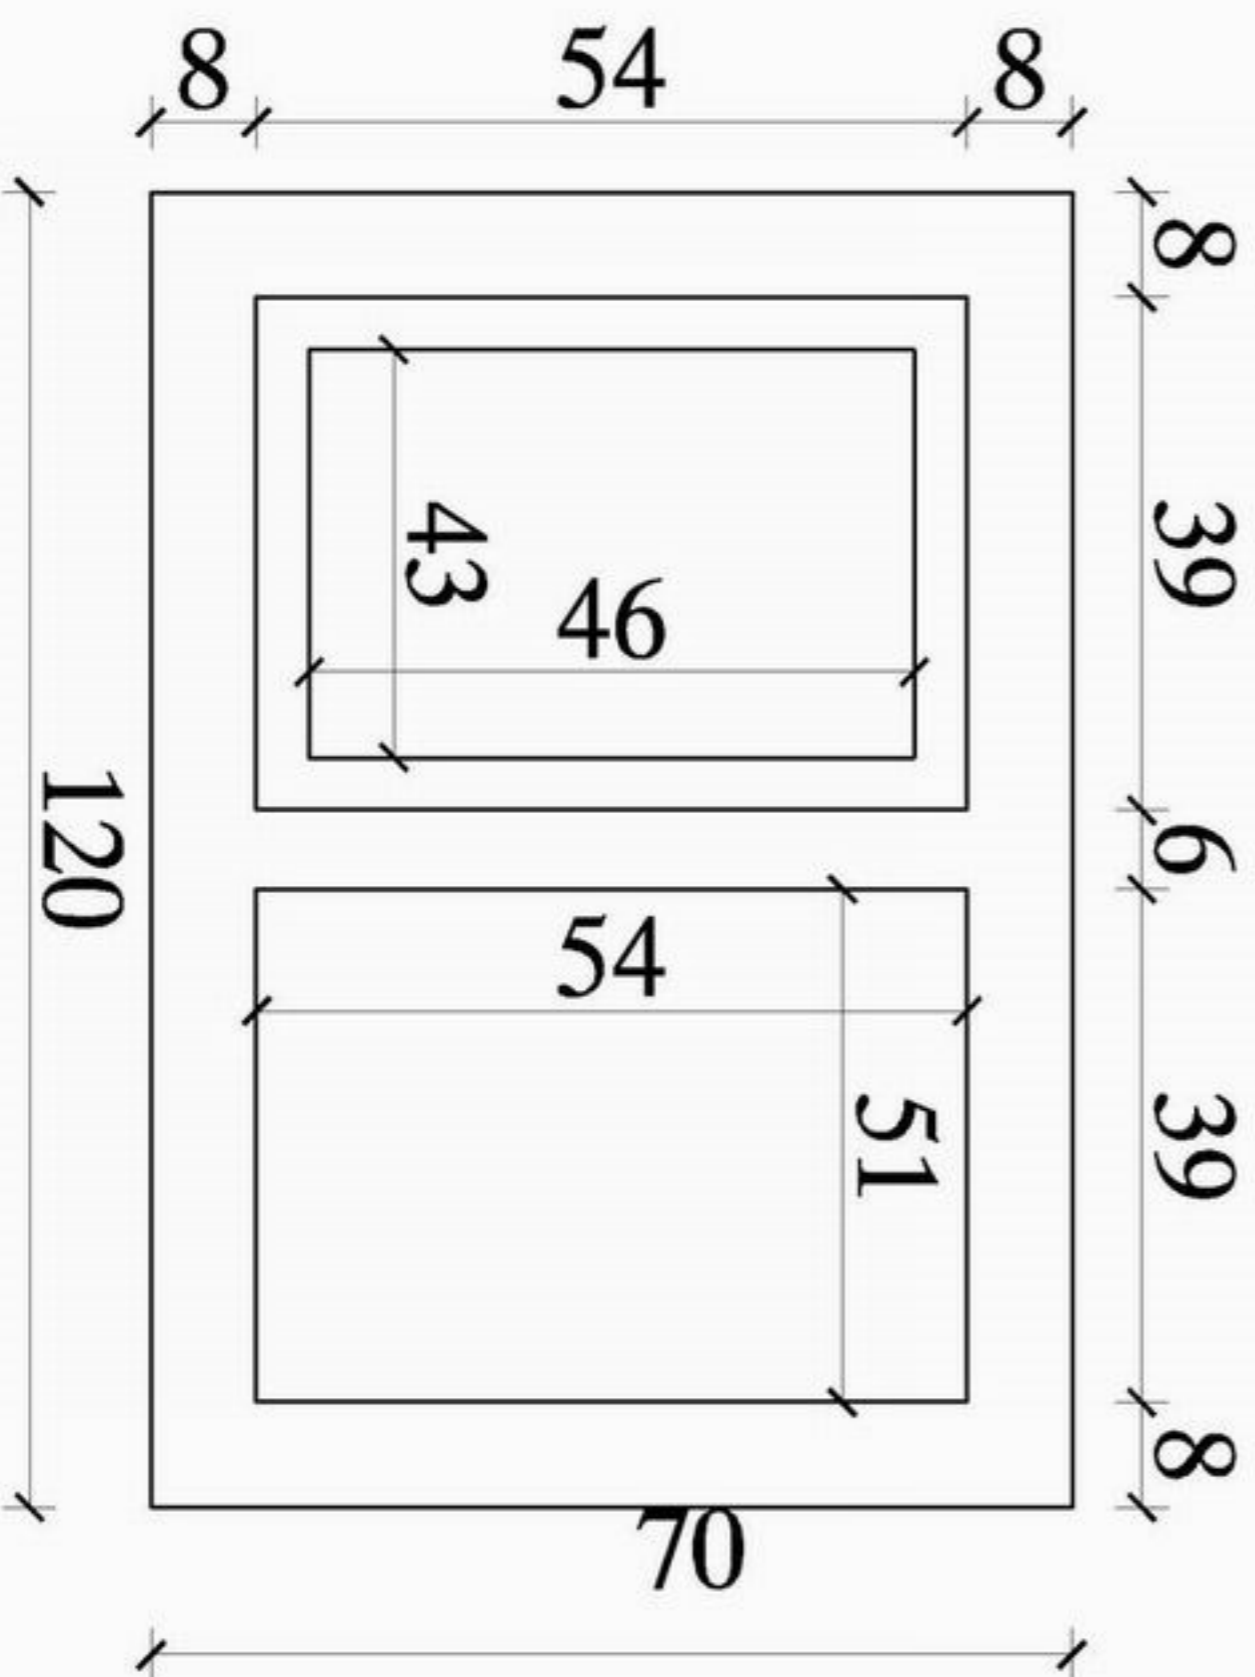

MINISTRY OF EDUCATION
DEPARTMENT OF CONSTRUCTION



STANDARD SCHOOL DESIGN
IN AFGHANISTAN

CHECKED BY
TECH - APPROVED BY

ING. GH. HAJARAT
ENGR. AB. MATHIN MAQOL

APPROVED/DRAWN BY
SCALE
DATE

ENGR. MOH. YOUSUF VOUSSEFI
AS SHOWN (AS)
23.6.2006


DRAWING No.
SHEET No.

7



PROJECT NAME
DRAWING TITLE

3 CLASS ROOM BURNT BRICK (T) SHAPE BEAM ROOF.
DETAIL

Section A:A

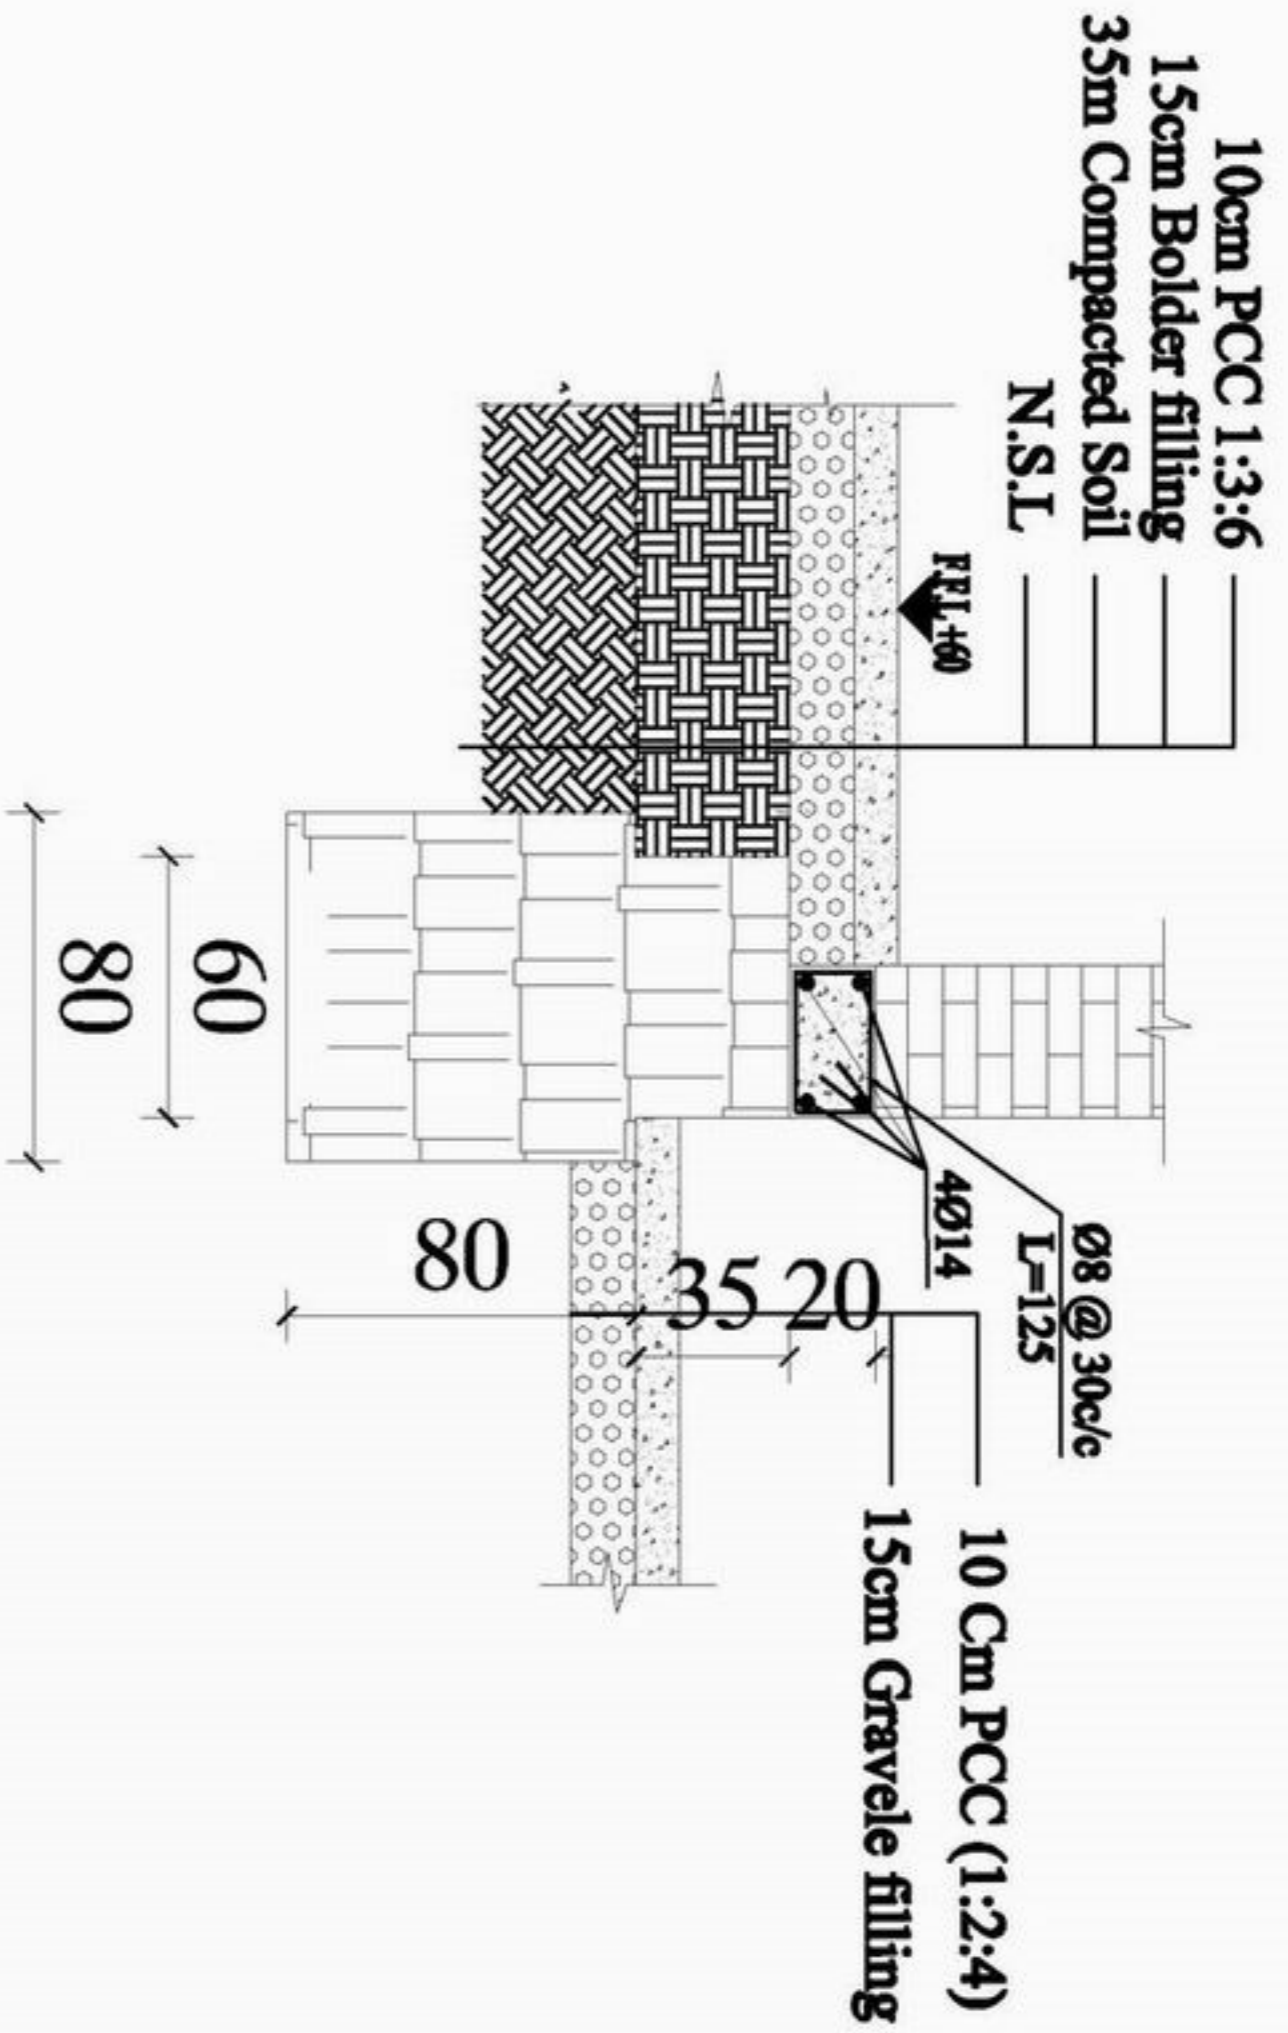


Section B:B

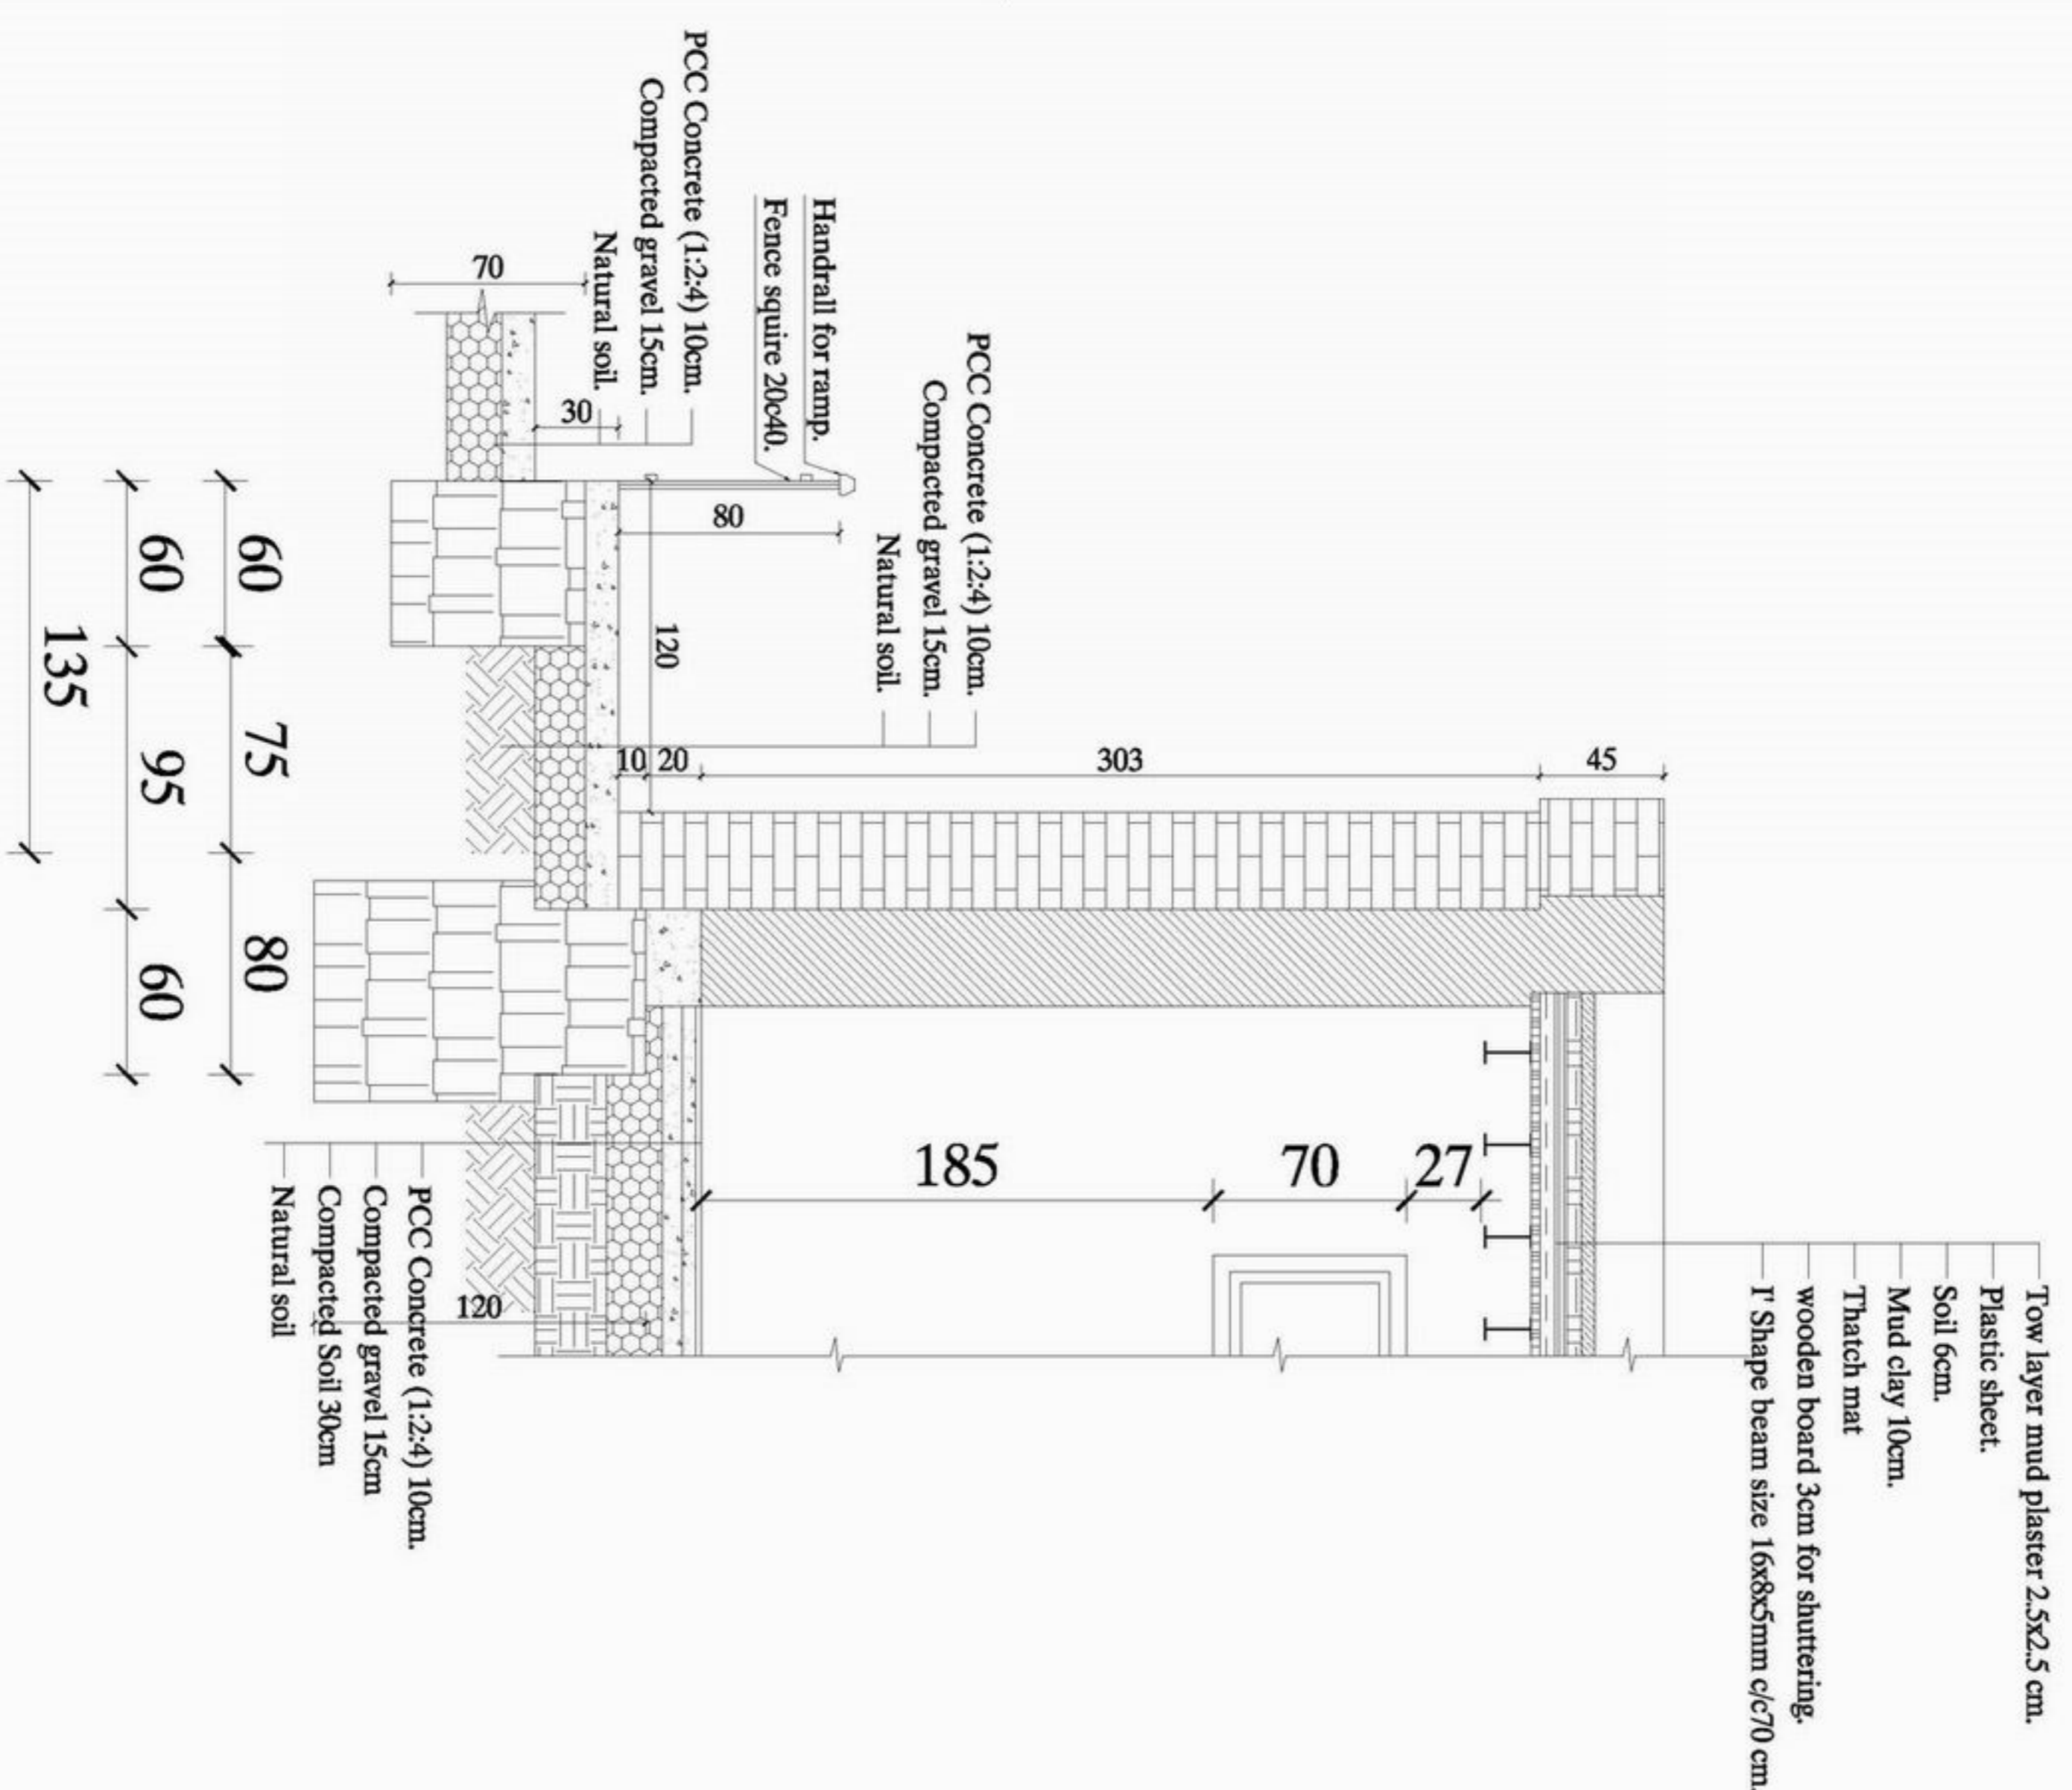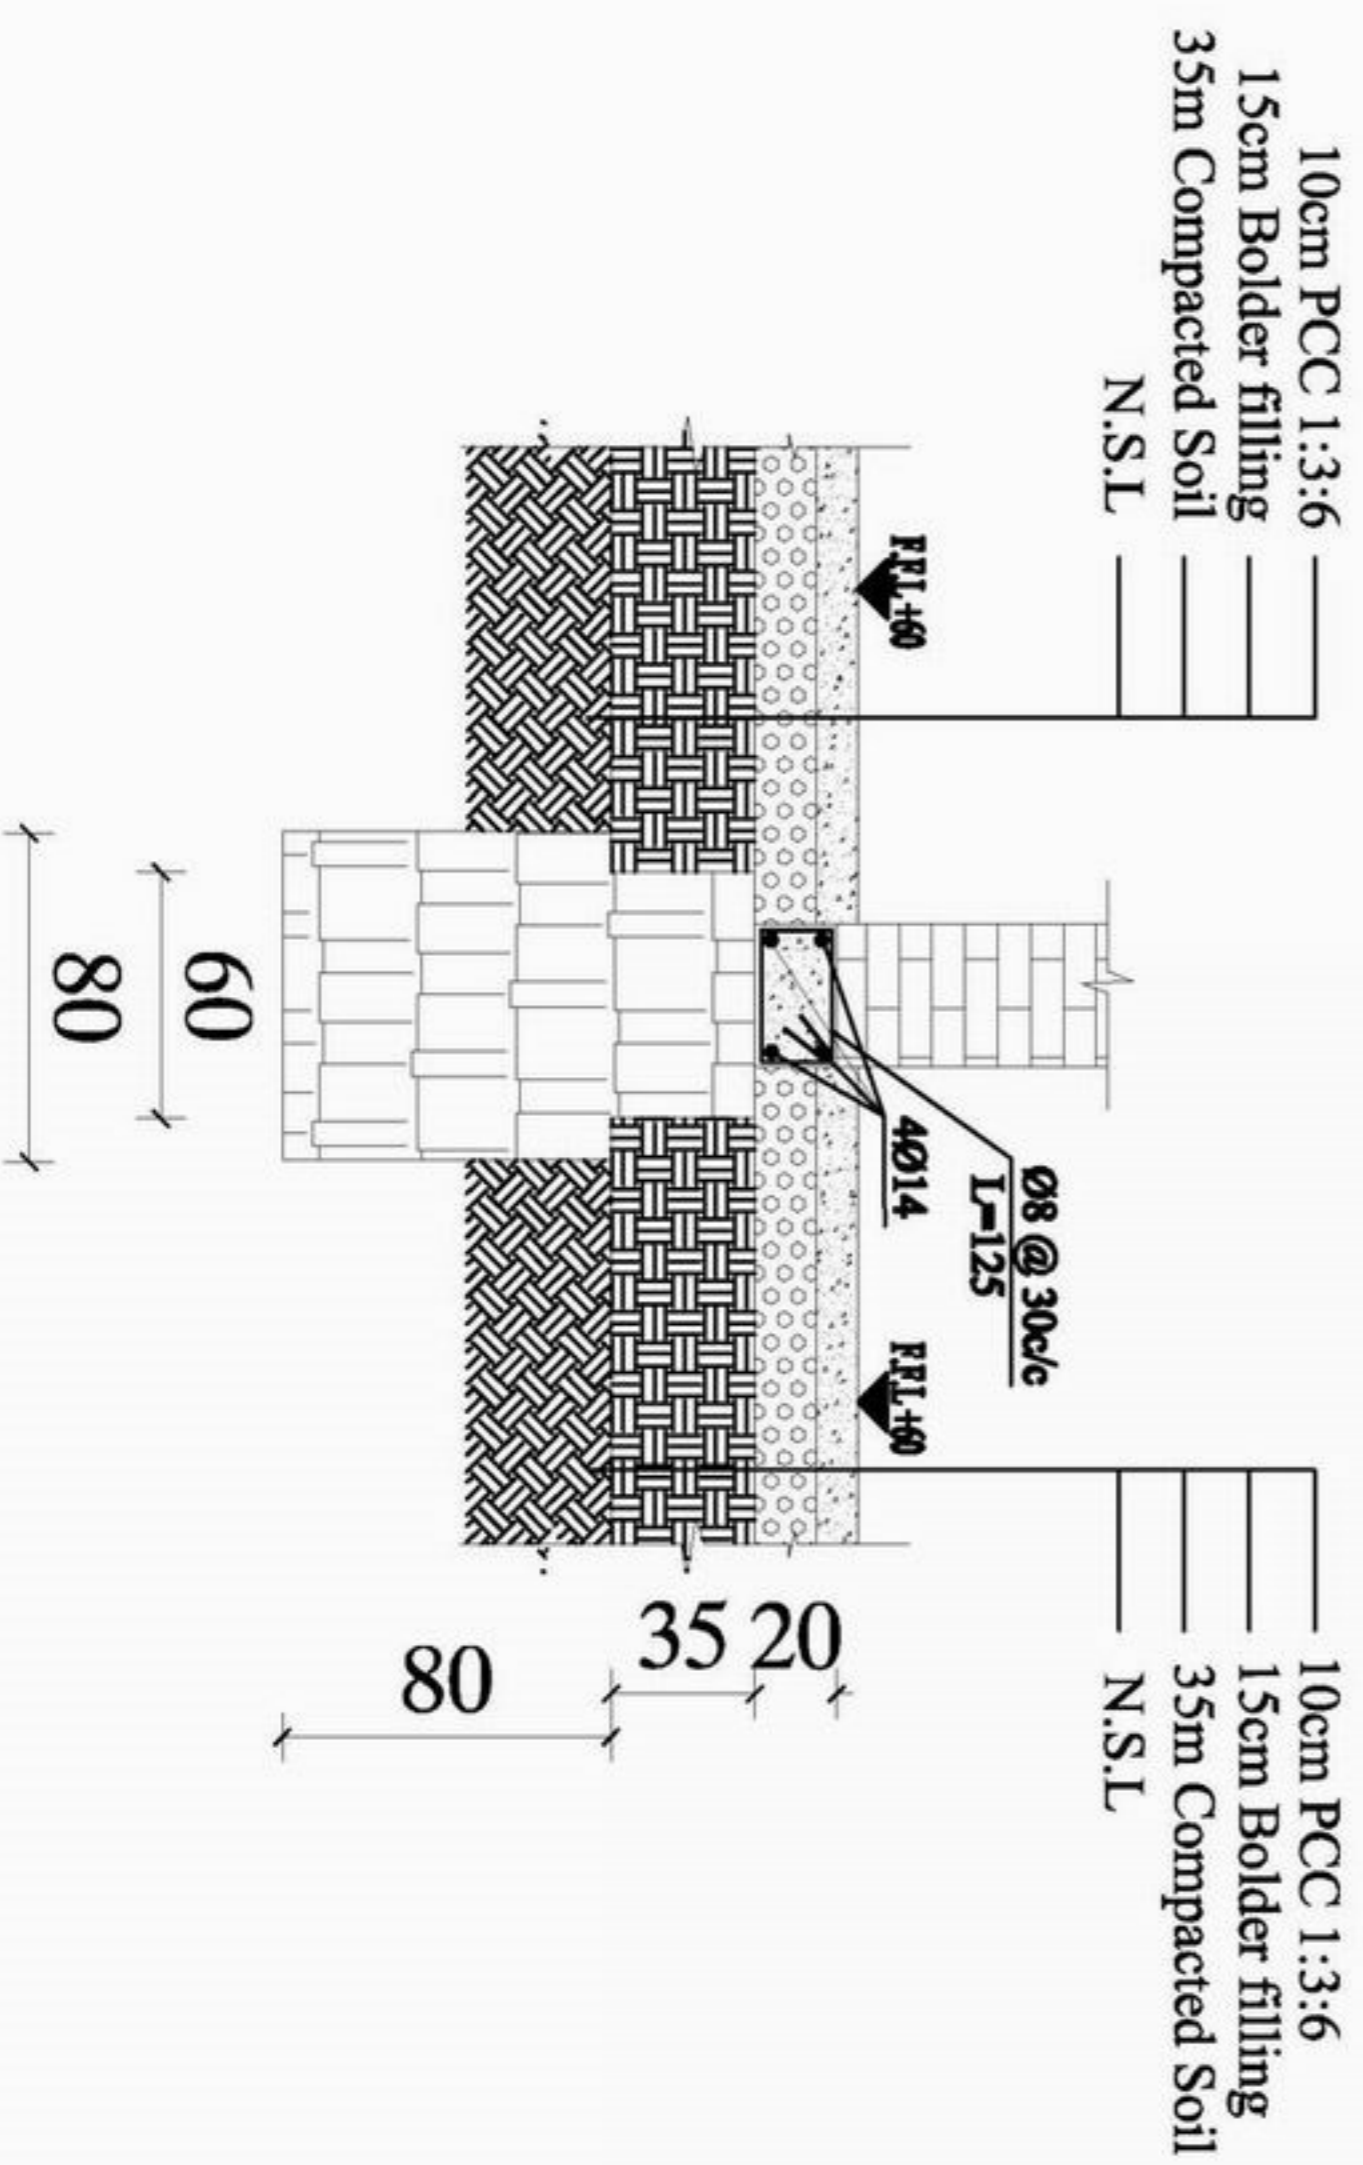


APPROVED BY:	APPROVED BY:	APPROVED BY:	APPROVED BY:
CHECKED BY:	ING. QIL HAZAYAT	SCALE:	AS SHOWN (AS)
TECH. APPROVED BY:	ING. A. MAMUN MAQOOL	DATE:	25.6.2006



DETAIL 2

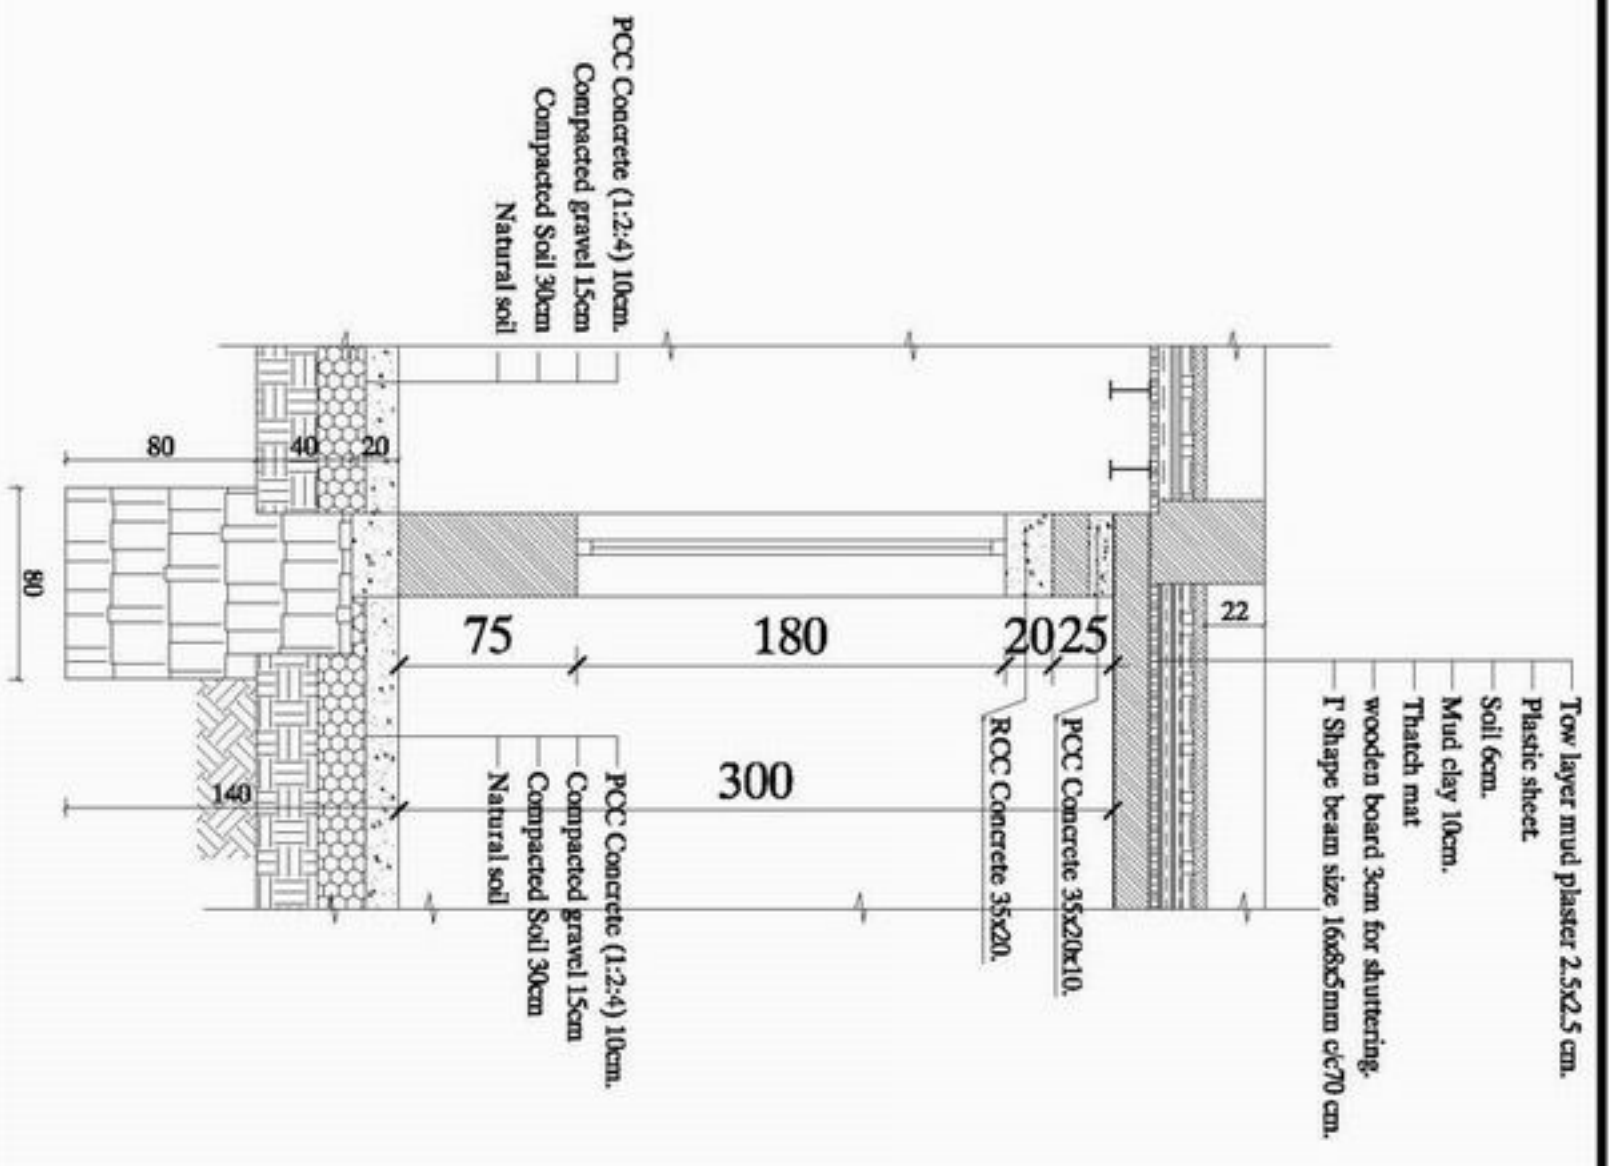

DETAIL 3"

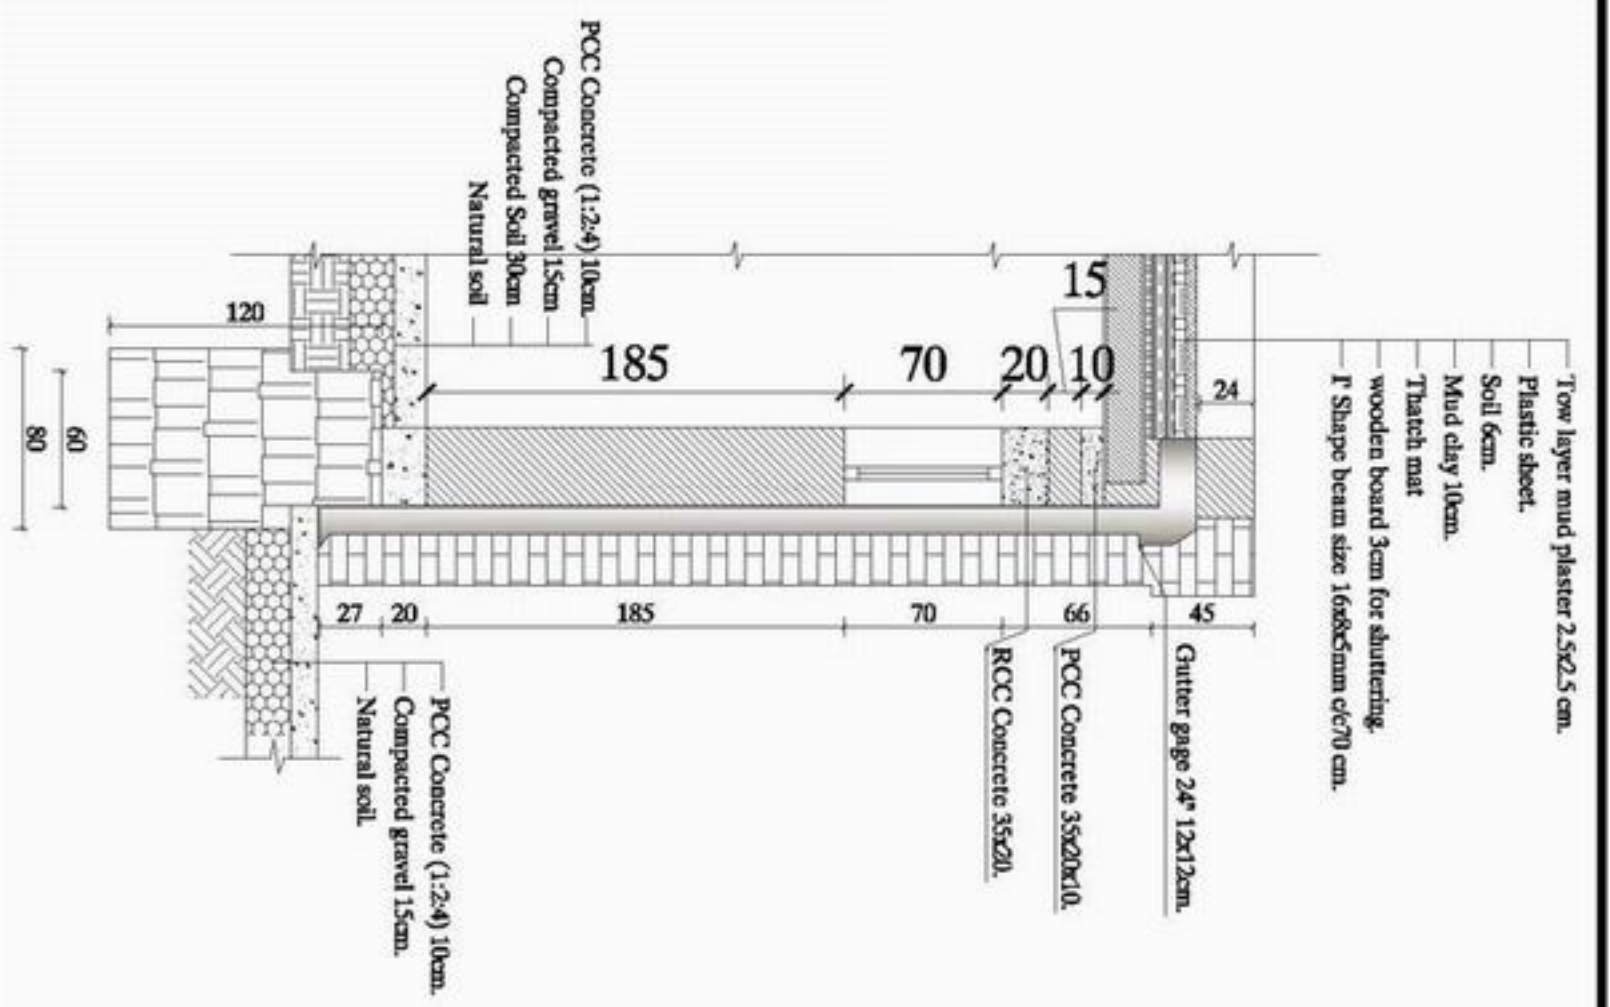

DETAIL 1"

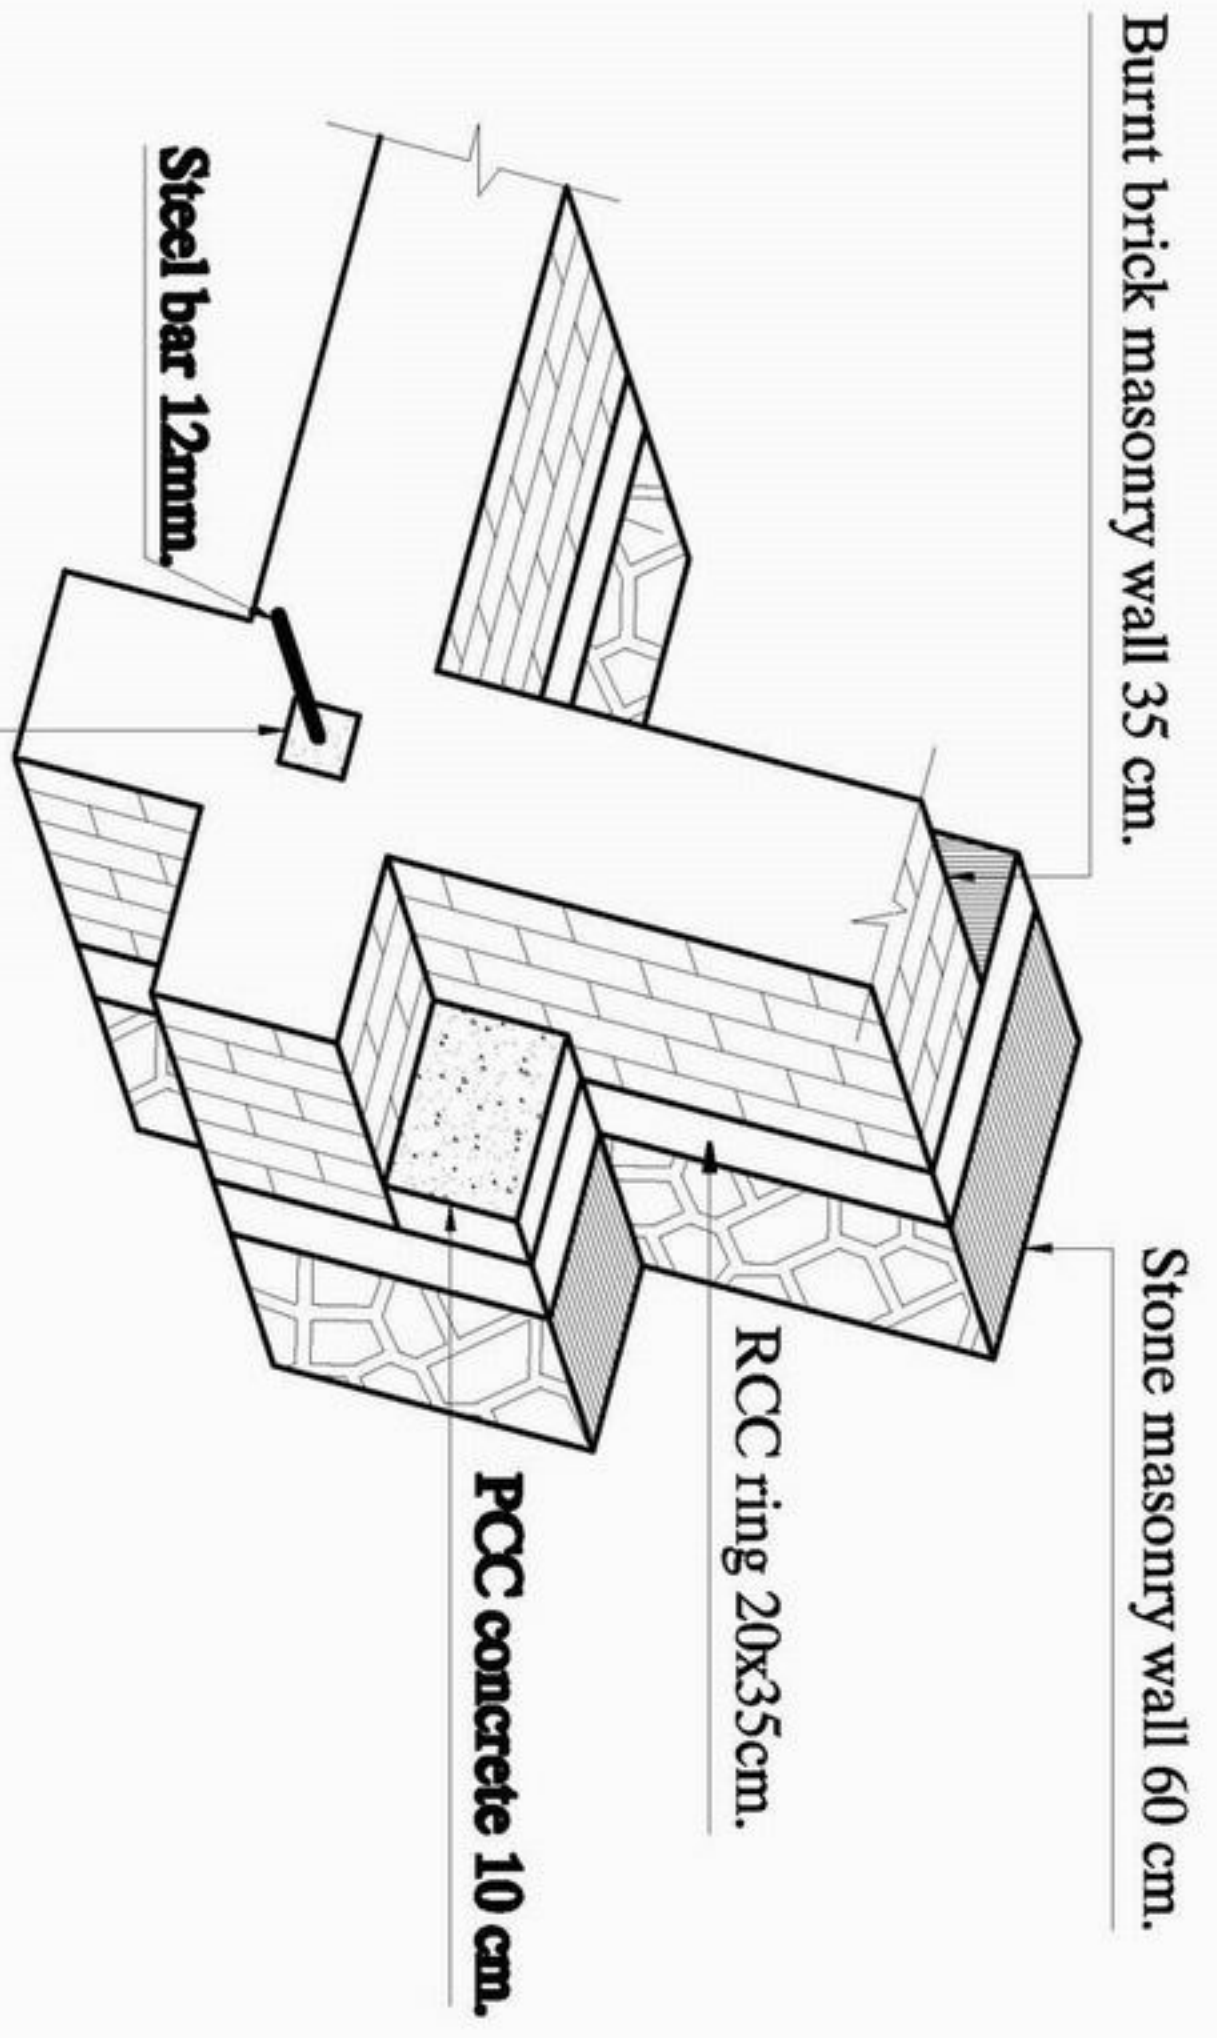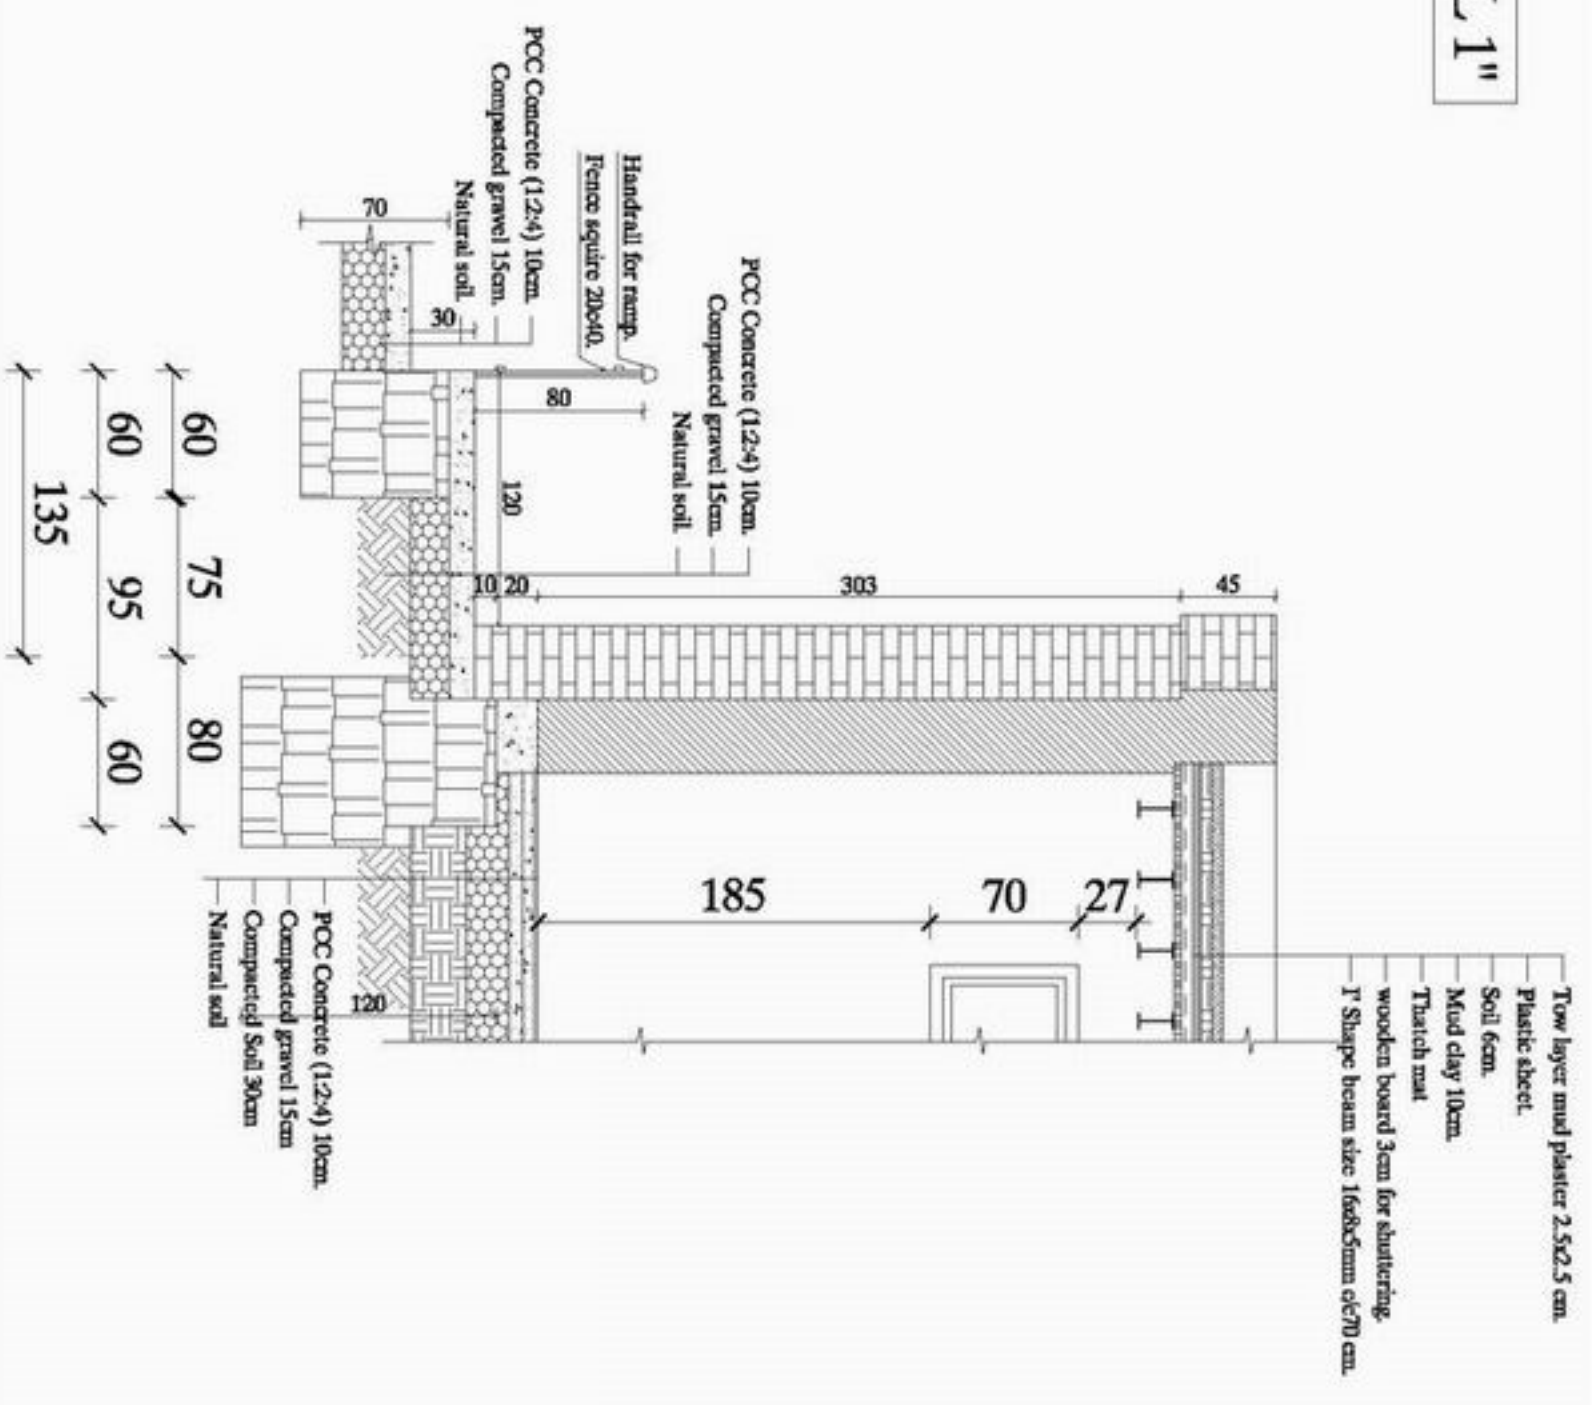

ISOMETRIC DETAIL FROM JUNCTION CORNER

APPROVED BY	APPROVED DATE	ENGINEER	DRAWING NO.
CHECKED BY	SCALE	ASSISTANT (S)	5
TRACED / APPROVED BY	DATE	25.6.2006	7

PROJECT NAME	3 CLASS ROOM BURNT BRICK (T ⁿ) SHAPE BEAM ROOF.
DRAWING TITLE	DETAIL