

Front Elevation



MINISTRY OF EDUCATION
DEPARTMENT OF CONSTRUCTION




STANDARD SCHOOL DESIGN
IN AFGHANISTAN

ARCHITECT/DESIGN	Ziachenan zhi	APPROVED/Date/Name	ENG. YOUSUF KAZEMZADEH	DRAWING No
CHECKED BY	ENG. GH. BAKZAI	SCALE	As shown (AS)	SHEET No
TECH. APPROVED BY	ENG. ALI MATIN MAJIDI	DATE	20.08.2006	

1
8

PROJECT NAME 4CLASS ROOM-Stone Wall
DRAWING TITLE FRONT ELEVATION

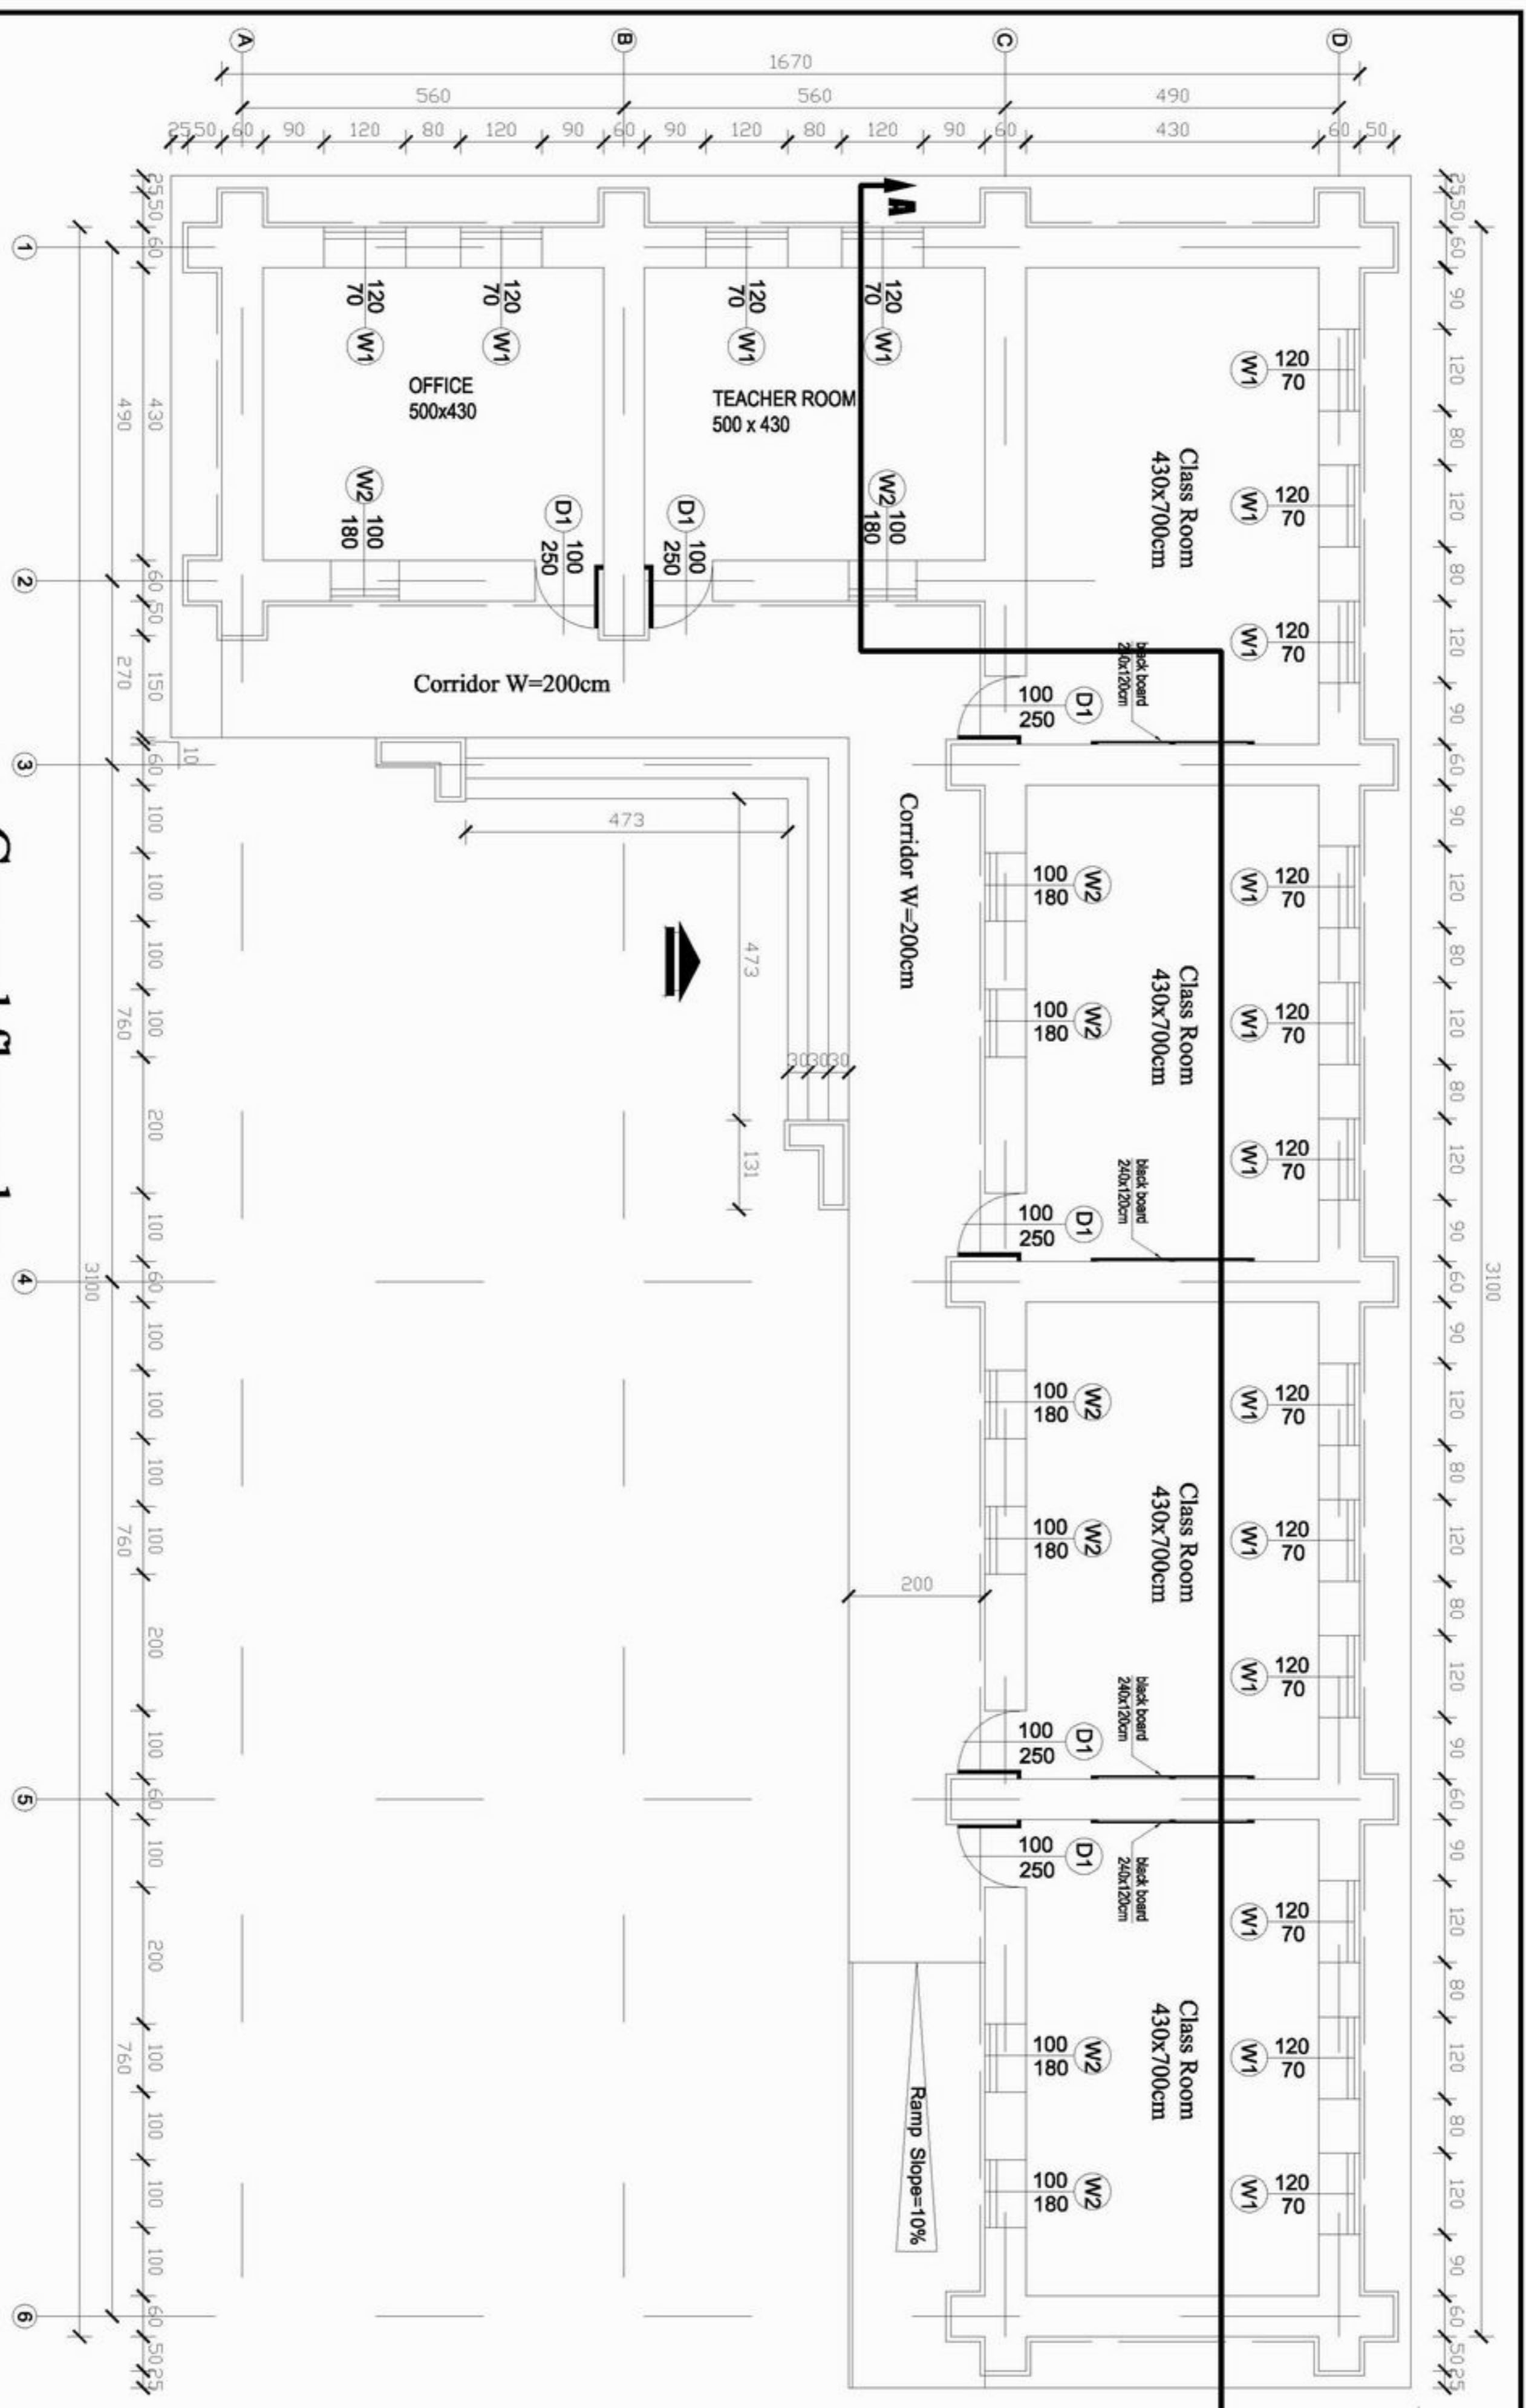

Ground floor plan



MINISTRY OF EDUCATION
DEPARTMENT OF CONSTRUCTION



STANDARD SCHOOL DESIGN
IN AFGHANISTAN

ARCHITECT/DRAWN	Zarabasa da	APPROVED/DATE	20/08/2006	DRAWING No	2
CHECKED BY	ENG. GHILAZAI	SCALE	As shown (A3)	SHEET No	8
TECH. APPROVED BY	ENG. AB WALI MAJID	DATE	20/08/2006		

PROJECT NAME
4CLASS ROOM-Stone Wall

DRAWING TITLE
GROUND FLOOR PLAN



MINISTRY OF EDUCATION
DEPARTMENT OF CONSTRUCTION



STANDARD SCHOOL DESIGN
IN AFGHANISTAN

ARCHITECT/DRAWN BY
Zarabzhan Ali

CHECKED BY
ENGR. GH. BAKZAI

APPROVED BY
Date: 20.08.2006

SCALE
As shown (A3)

DATE
20.08.2006


DRAWING No
3


SHEET No
8

PROJECT NAME
DRAWING TITLE

4CLASS ROOM-Stone Wall
FOUNDATION PLAN



Foundation Plan

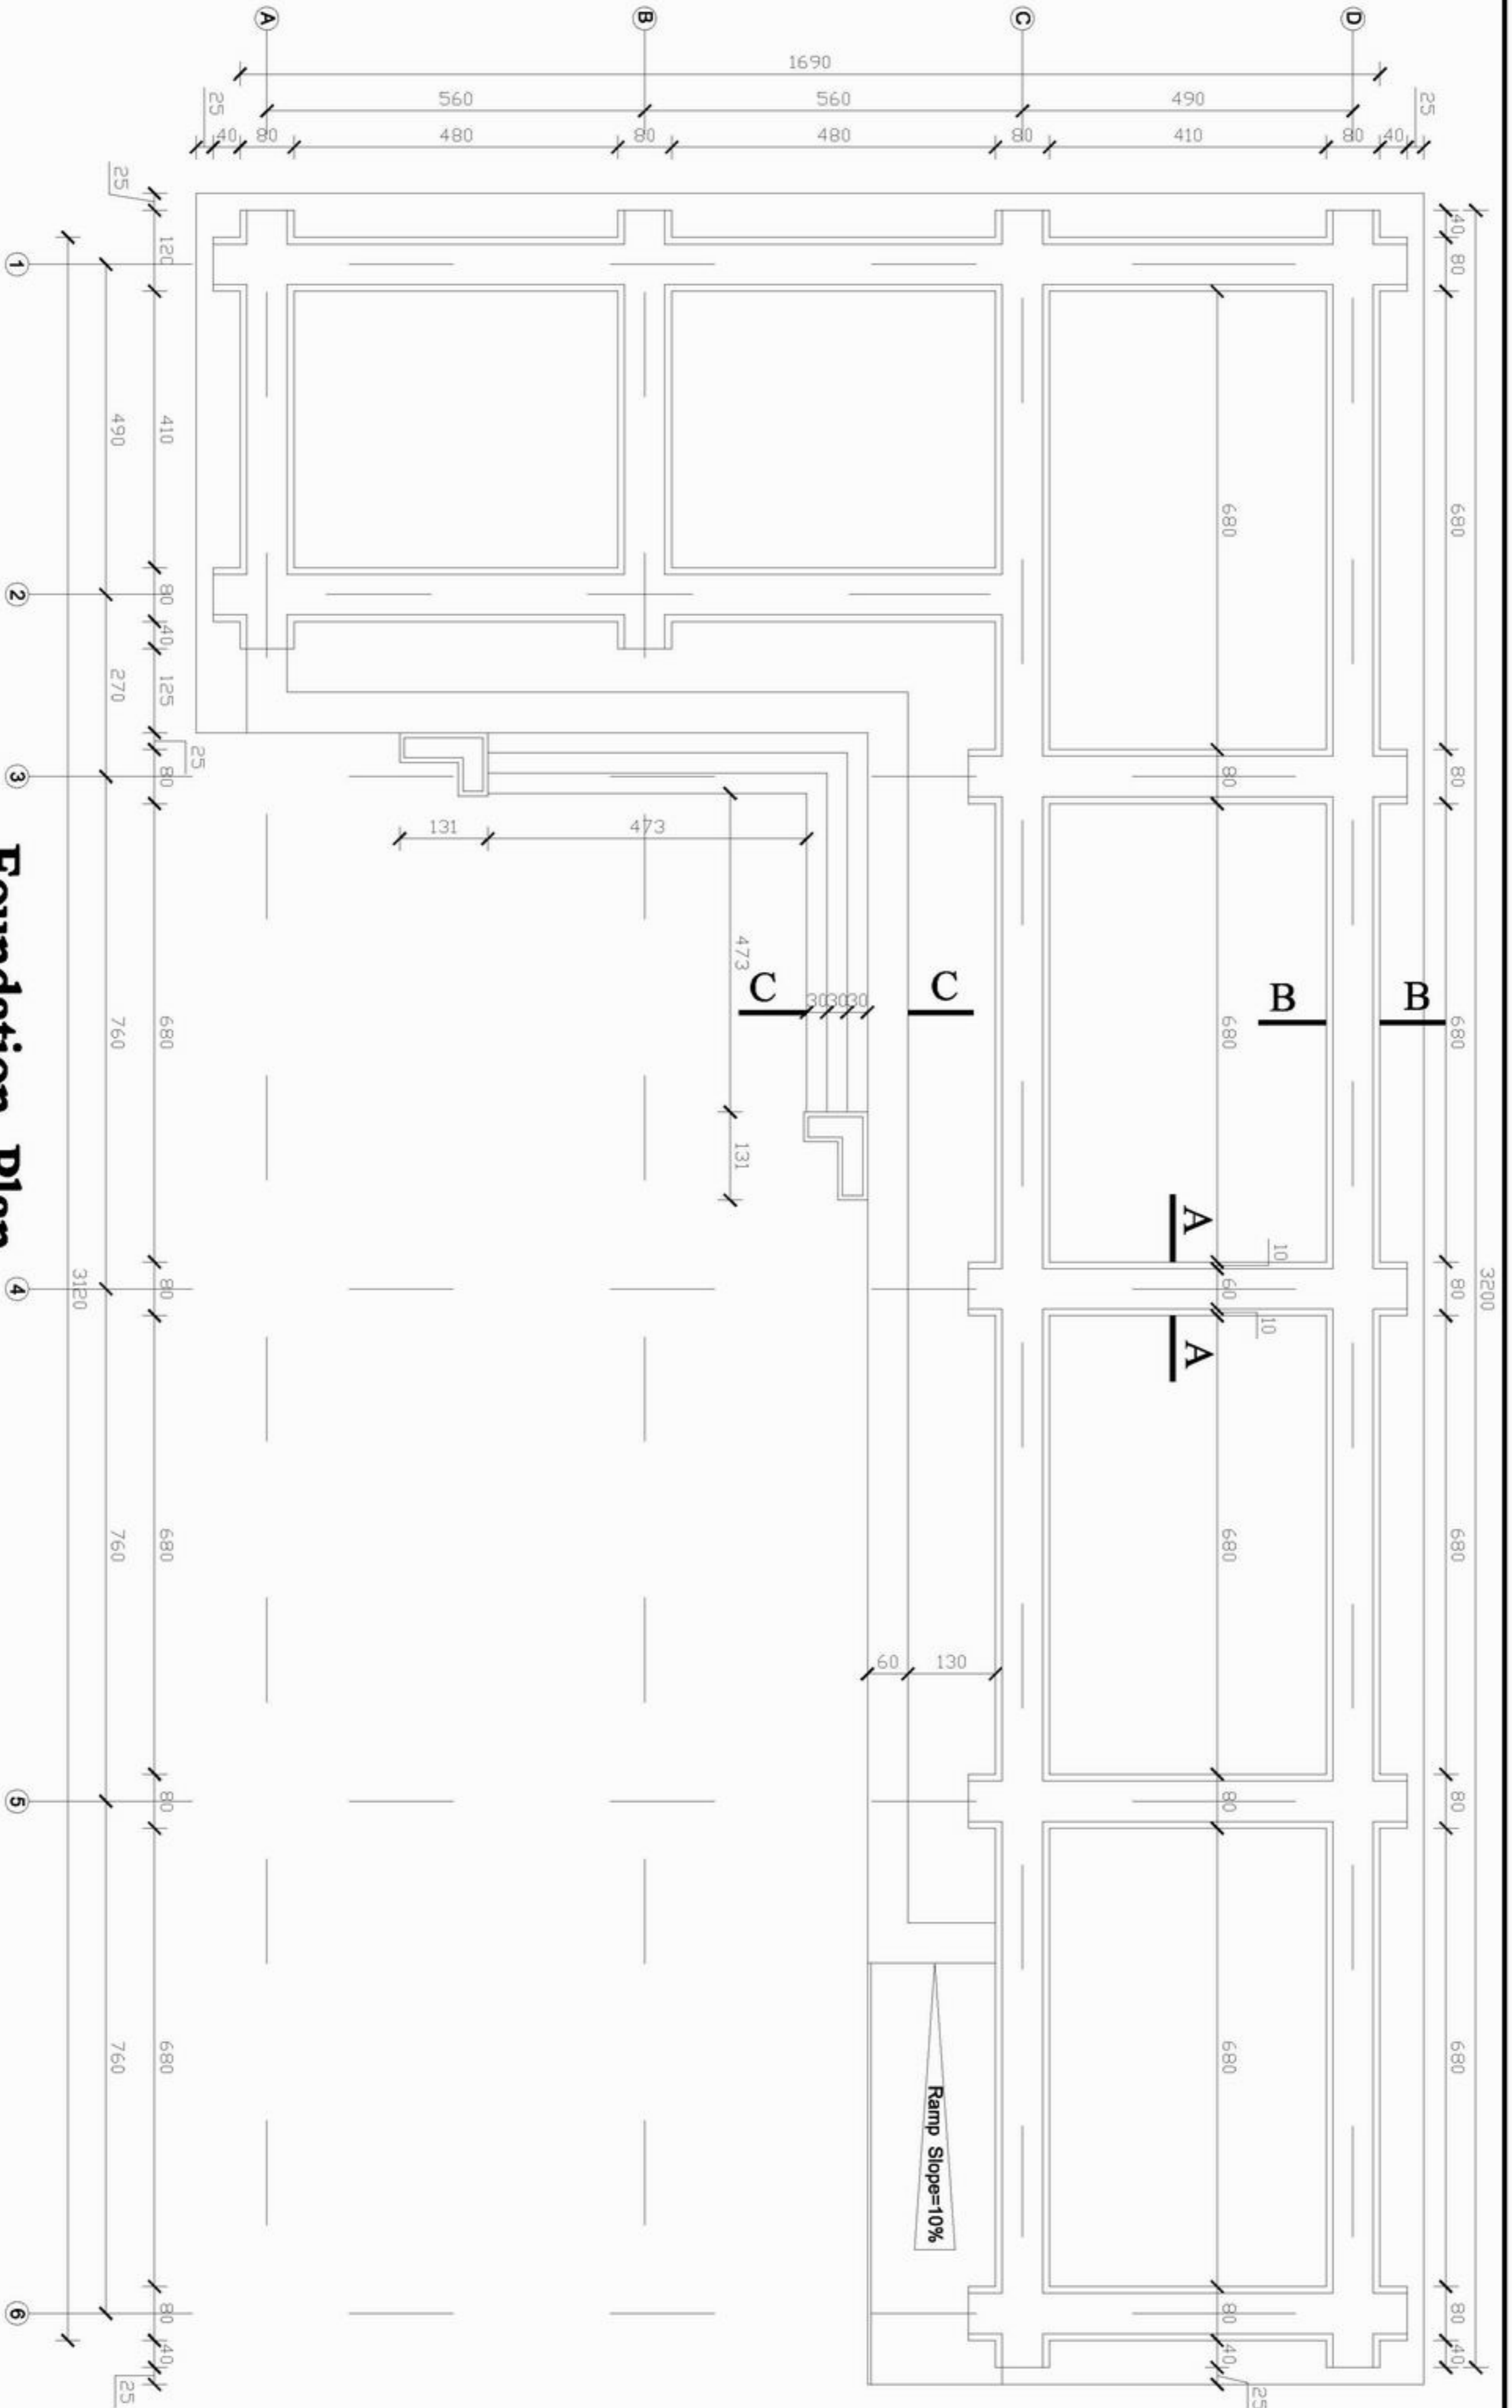

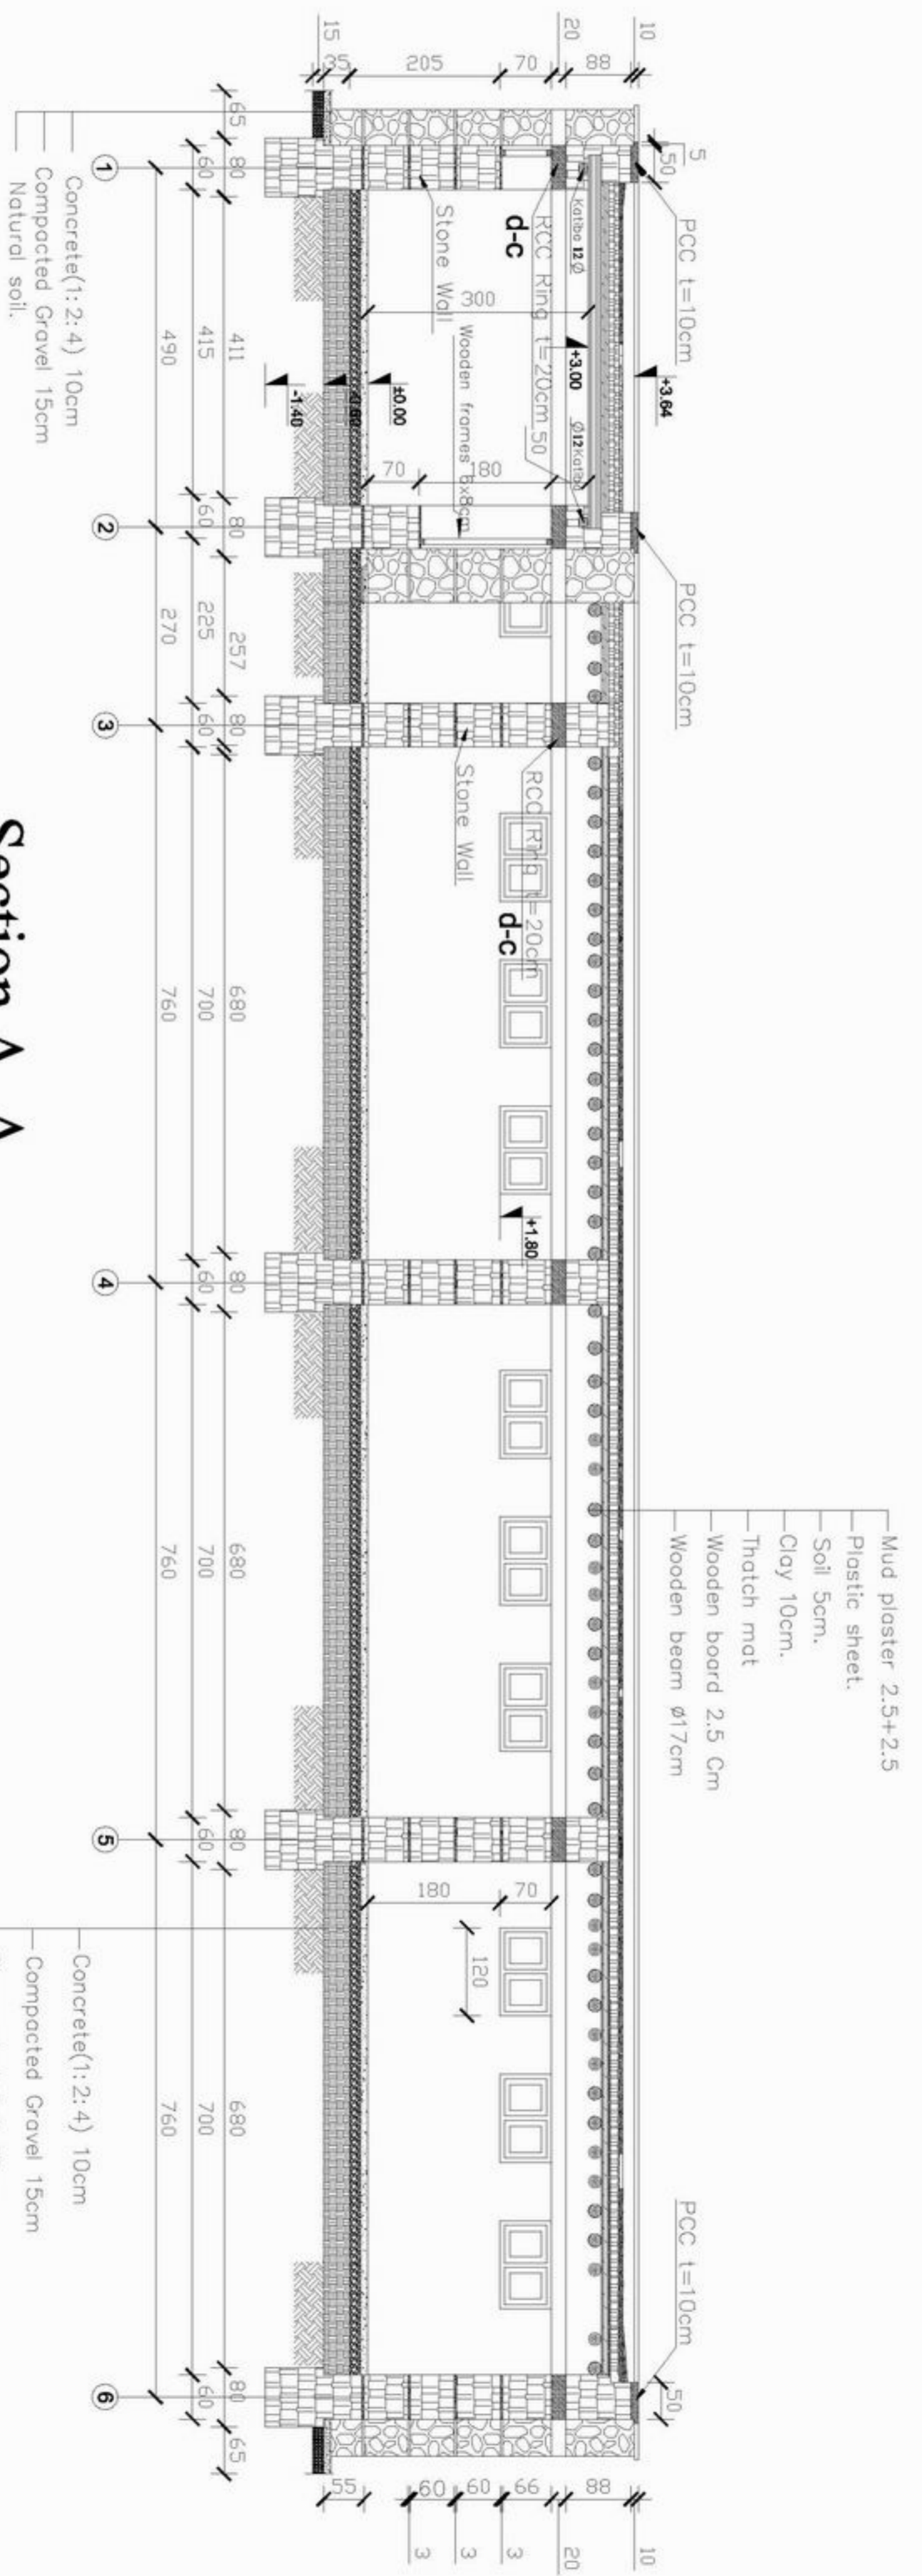


Section A_A

		MINISTRY OF EDUCATION DEPARTMENT OF CONSTRUCTION				STANDARD SCHOOL DESIGN IN AFGHANISTAN	
ARCHITECT/DRAWER	Zarehama Sa	APPROVED/DATE	20/08/2006	DRAWING No	4	PROJECT NAME	4CLASS ROOM-Stone Wall
CHECKED BY	ENGINERBAZAF	SCALE	As shown (A3)	SHEET No	8	DRAWING TITLE	SECTION A_A
TECH. APPROVED BY	ENGAJUMATINVAQOL	DATE	20/08/2006				

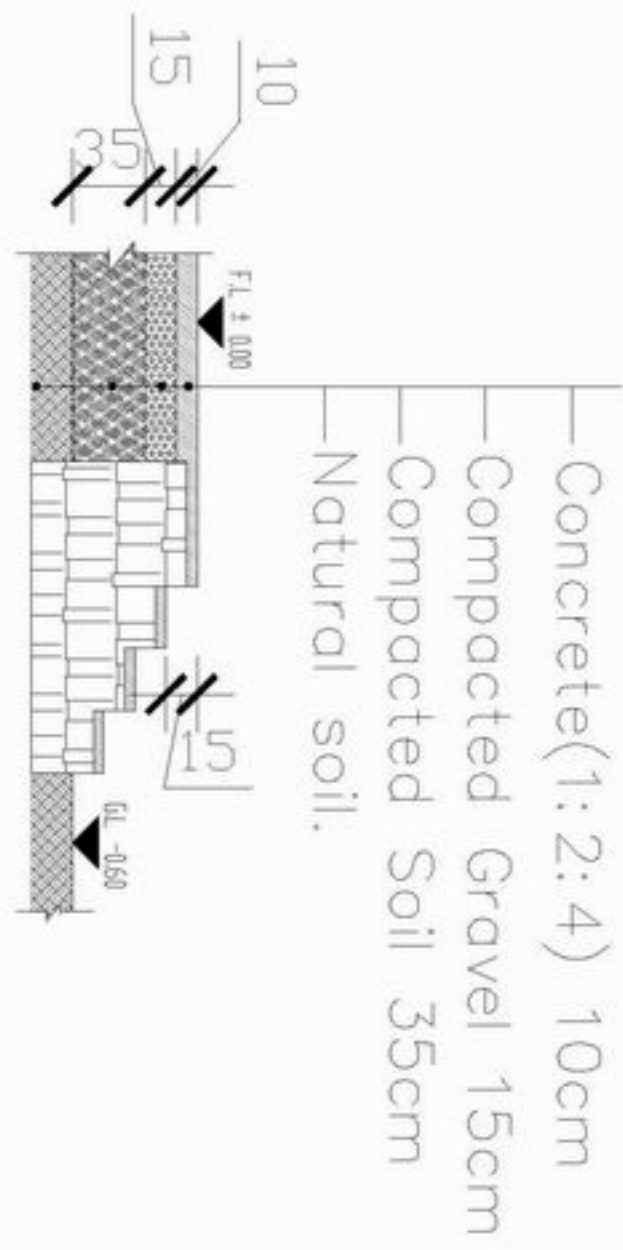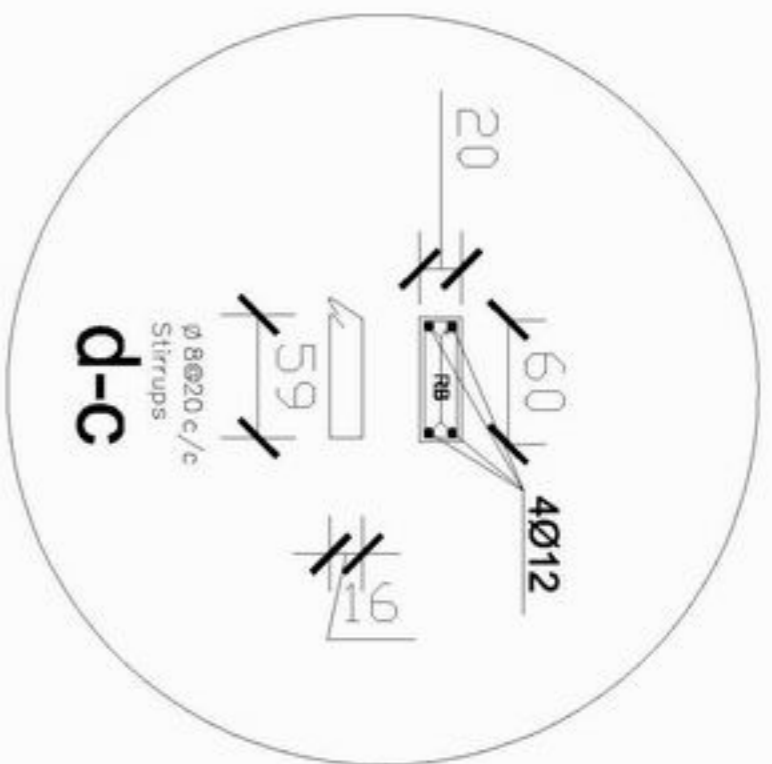


Det - C-C

Concrete(1:2:4) 10cm
 Compacted Gravel 15cm
 Compacted Soil 35cm
 Natural soil.

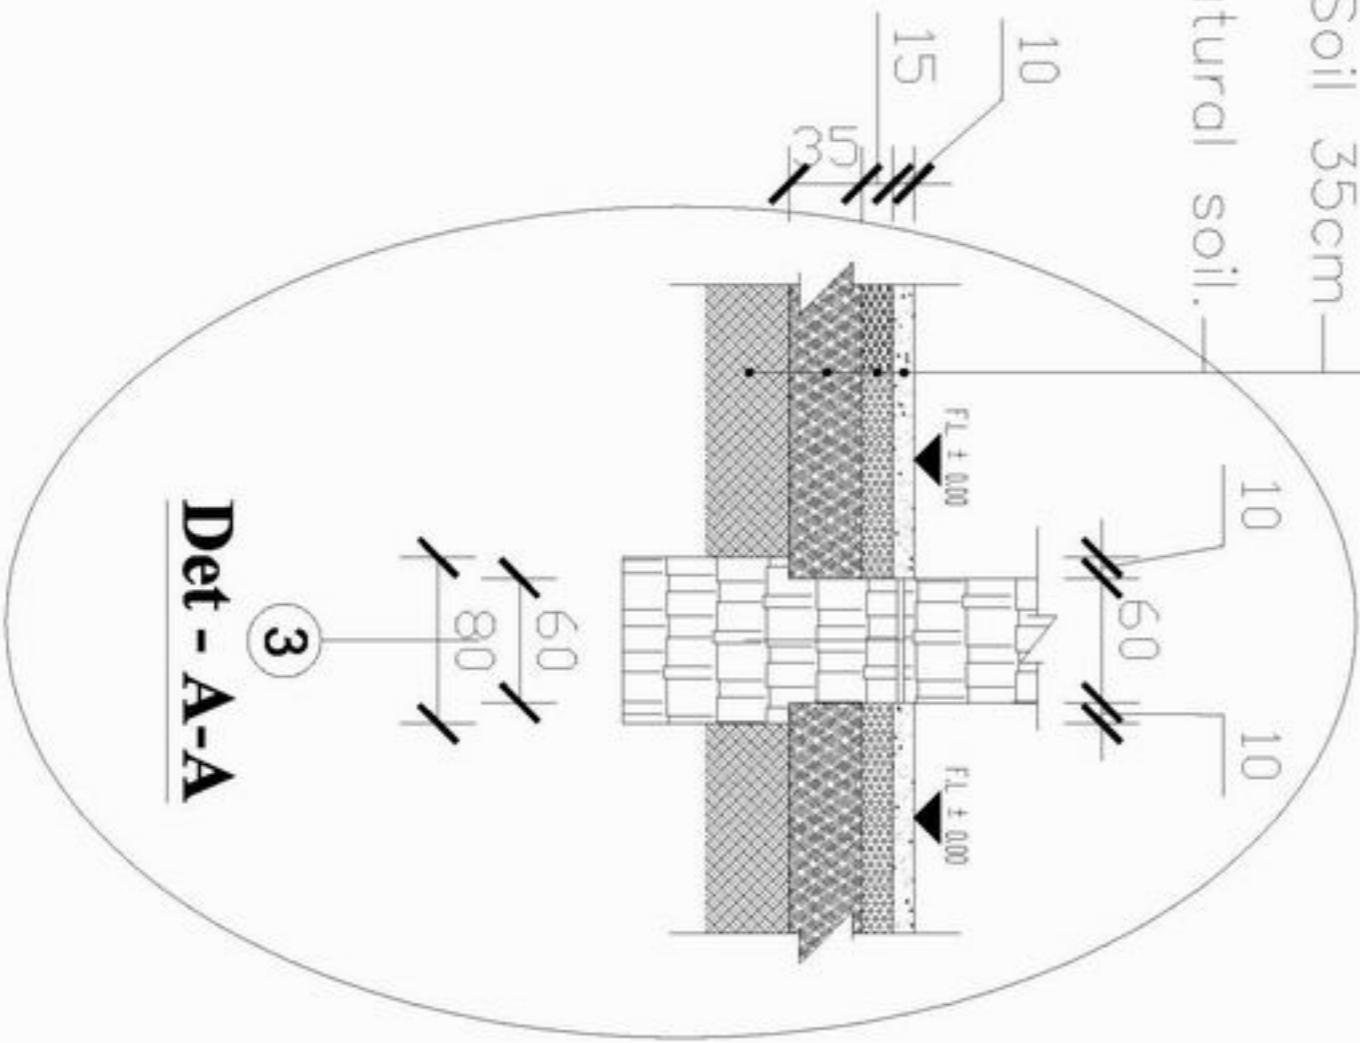

Det - A-A

Concrete(1:2:4) 10cm
 Compacted Gravel 15cm
 Compacted Soil 35cm
 Natural soil.

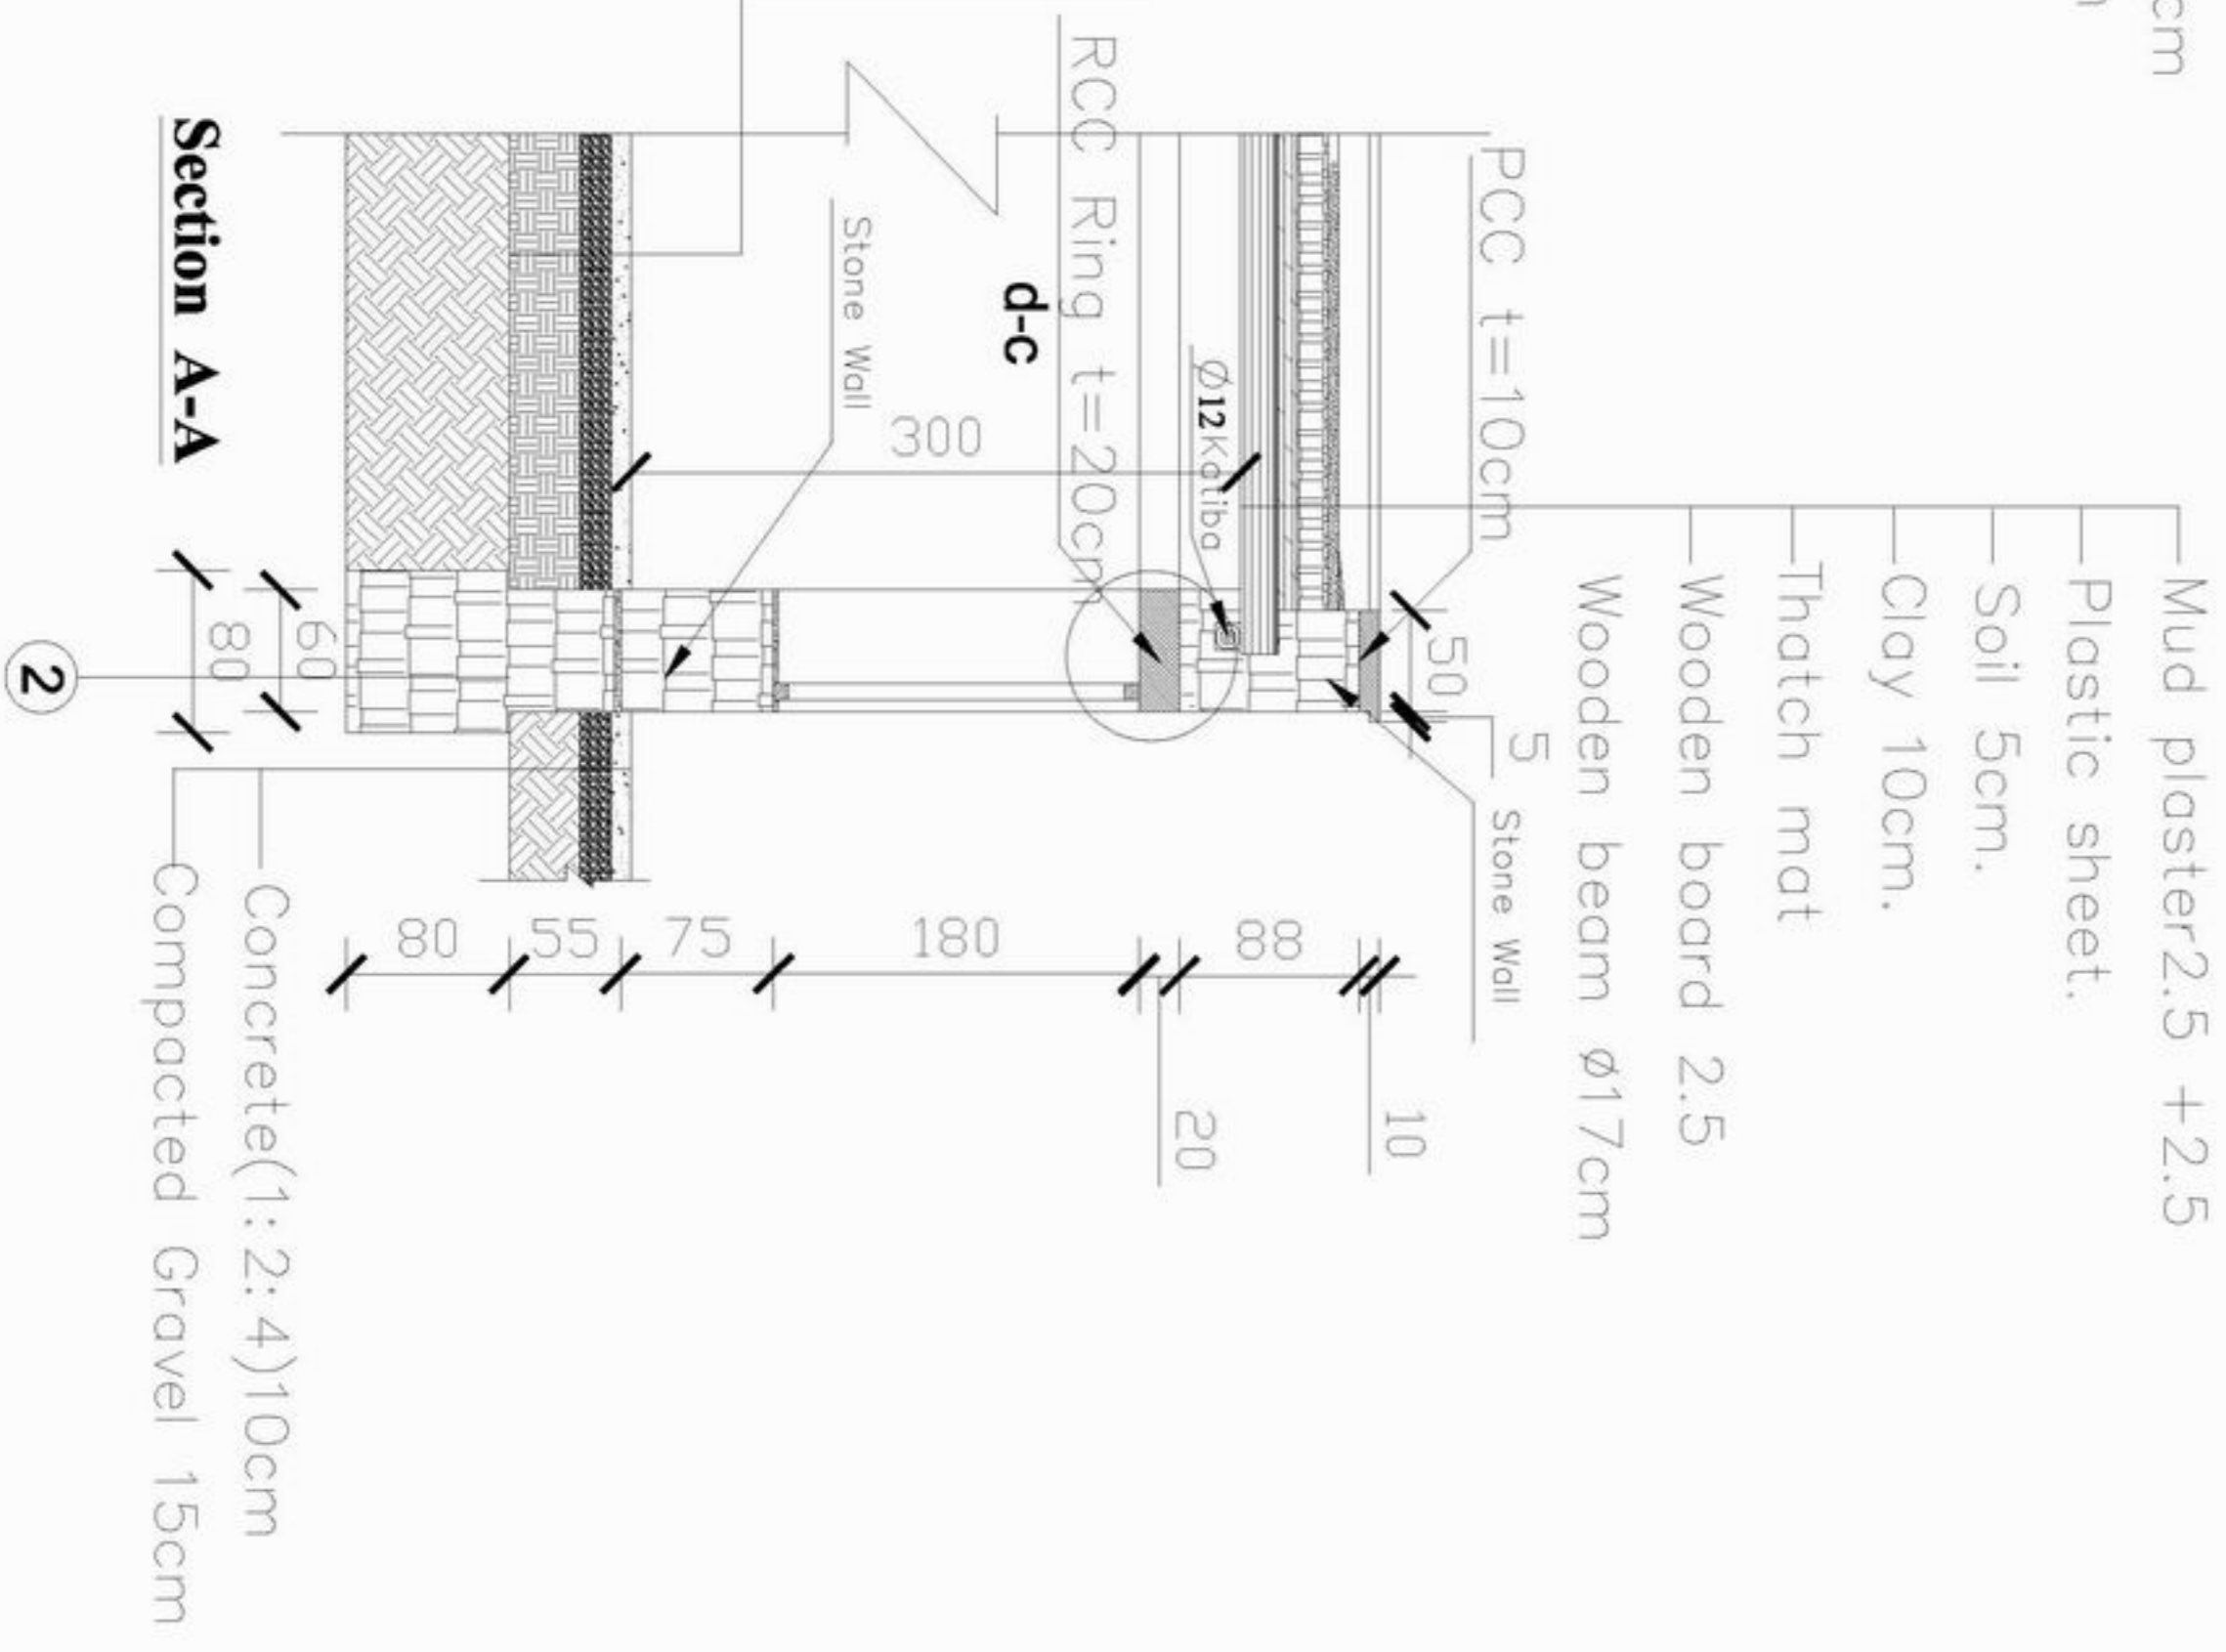

Section A-A

②

Details



MINISTRY OF EDUCATION
 DEPARTMENT OF CONSTRUCTION





STANDARD SCHOOL DESIGN
 IN AFGHANISTAN

ARCHITECT/DESIGN	Zarshana Ak	APPROVED/Date/No	As shown (As)
CHECKED BY	ENG. GHILAZAI	SCALE	
TECH. APPROVED BY	ENG. AB. MATIN MOGOL	DATE	20.08.2006


DRAWING No	5
SHEET No	8

PROJECT NAME	4CLASS ROOM-Stone Wall
DRAWING TITLE	DETAILS

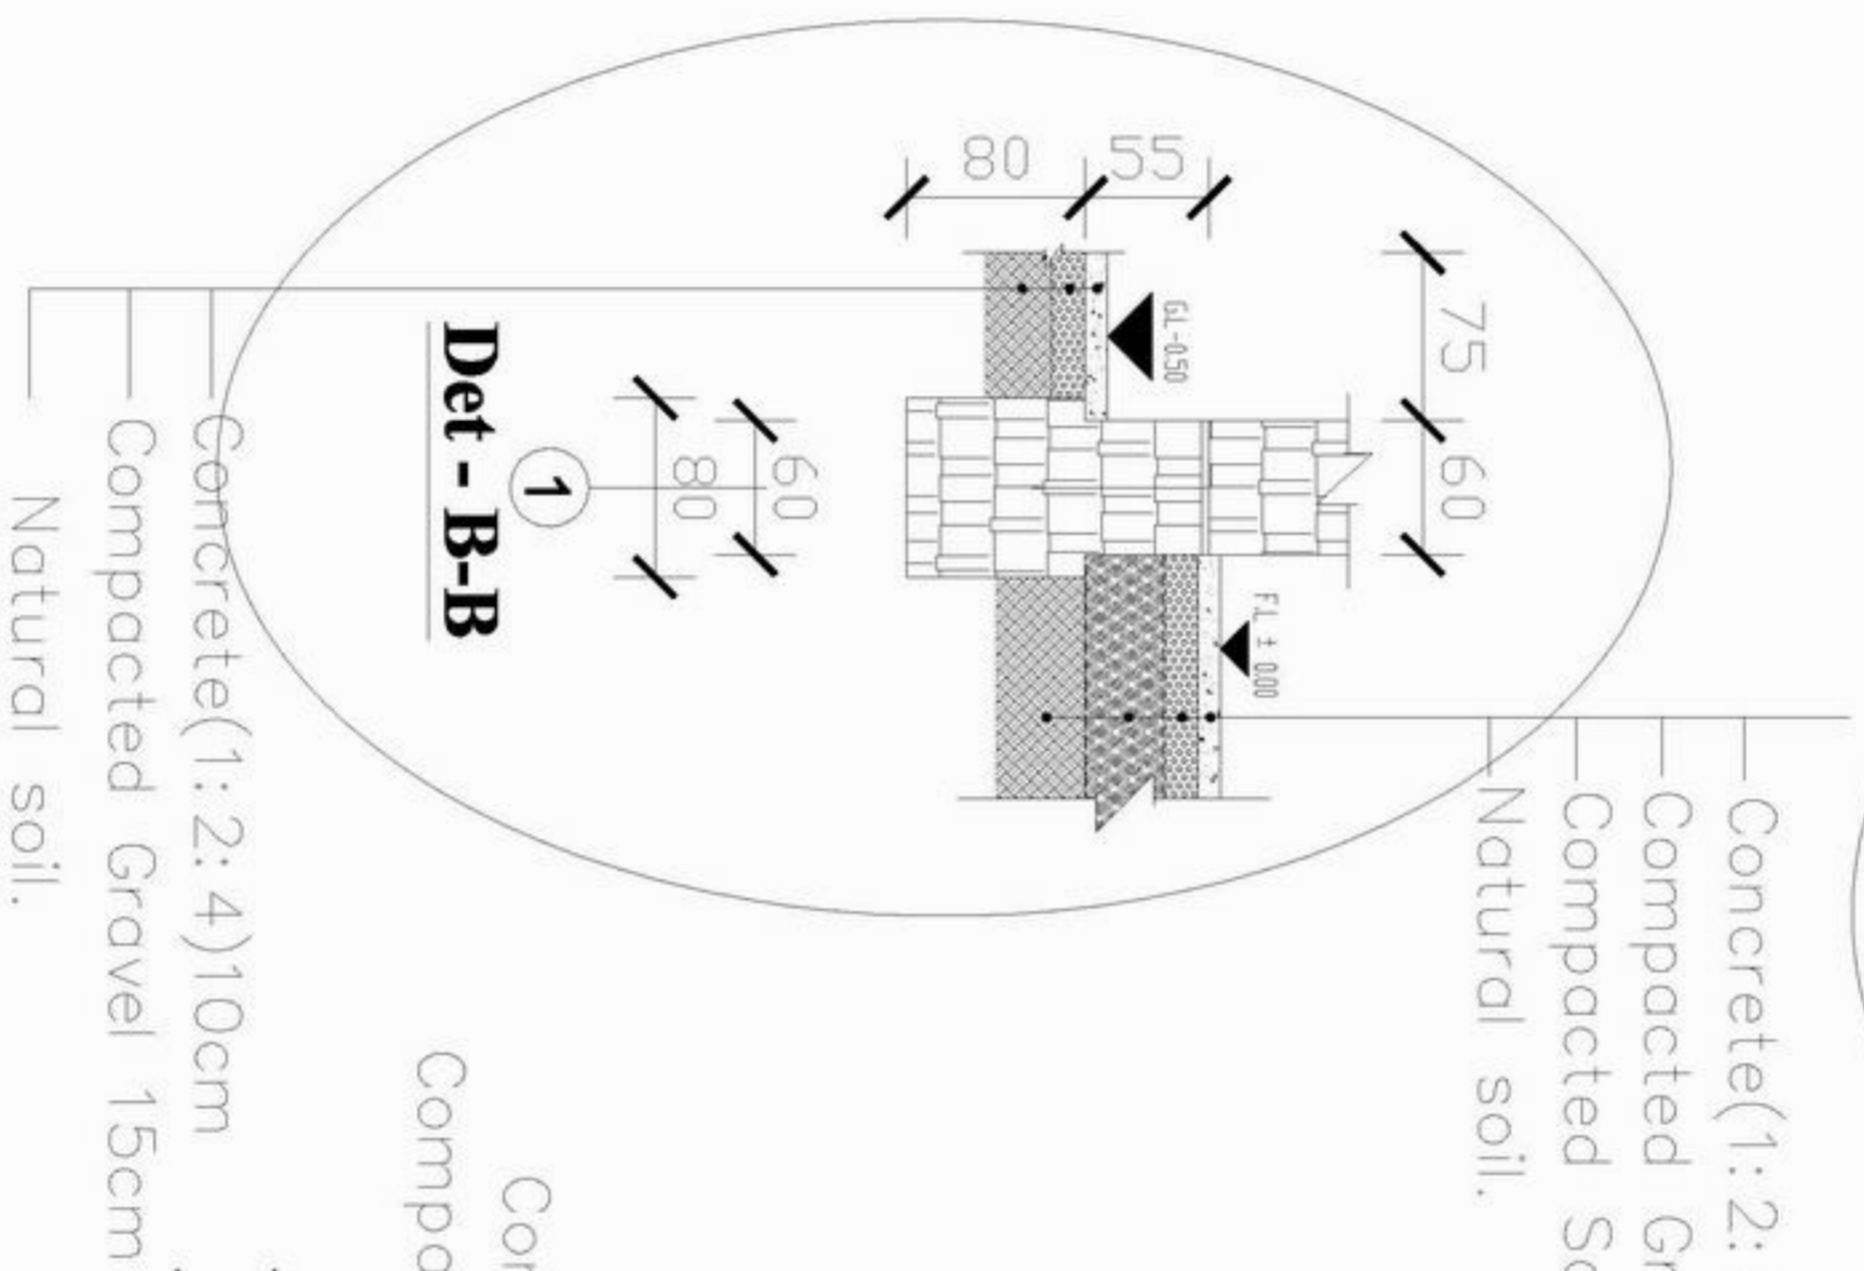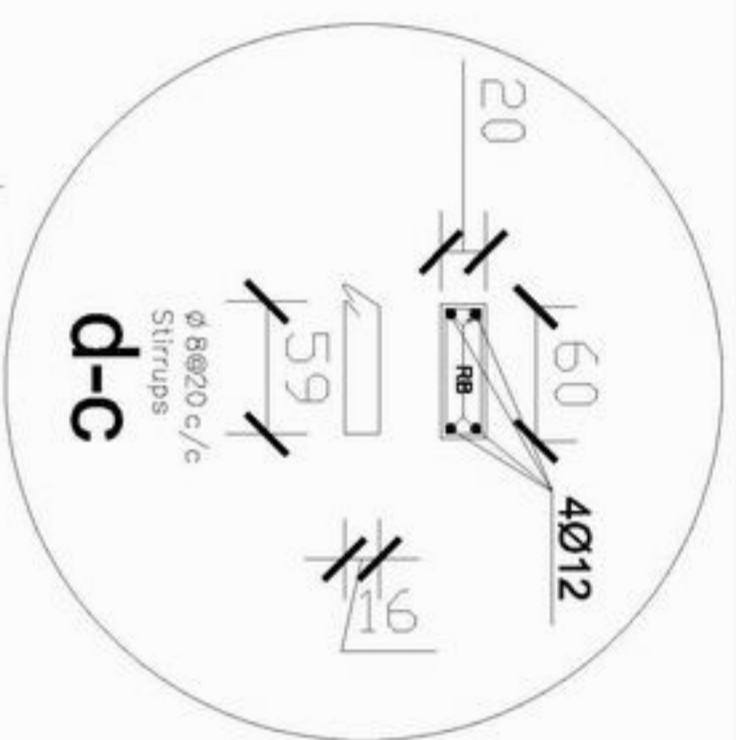

Concrete(1:2:4) 10cm
 Compacted Gravel 15cm
 Natural soil.

Details

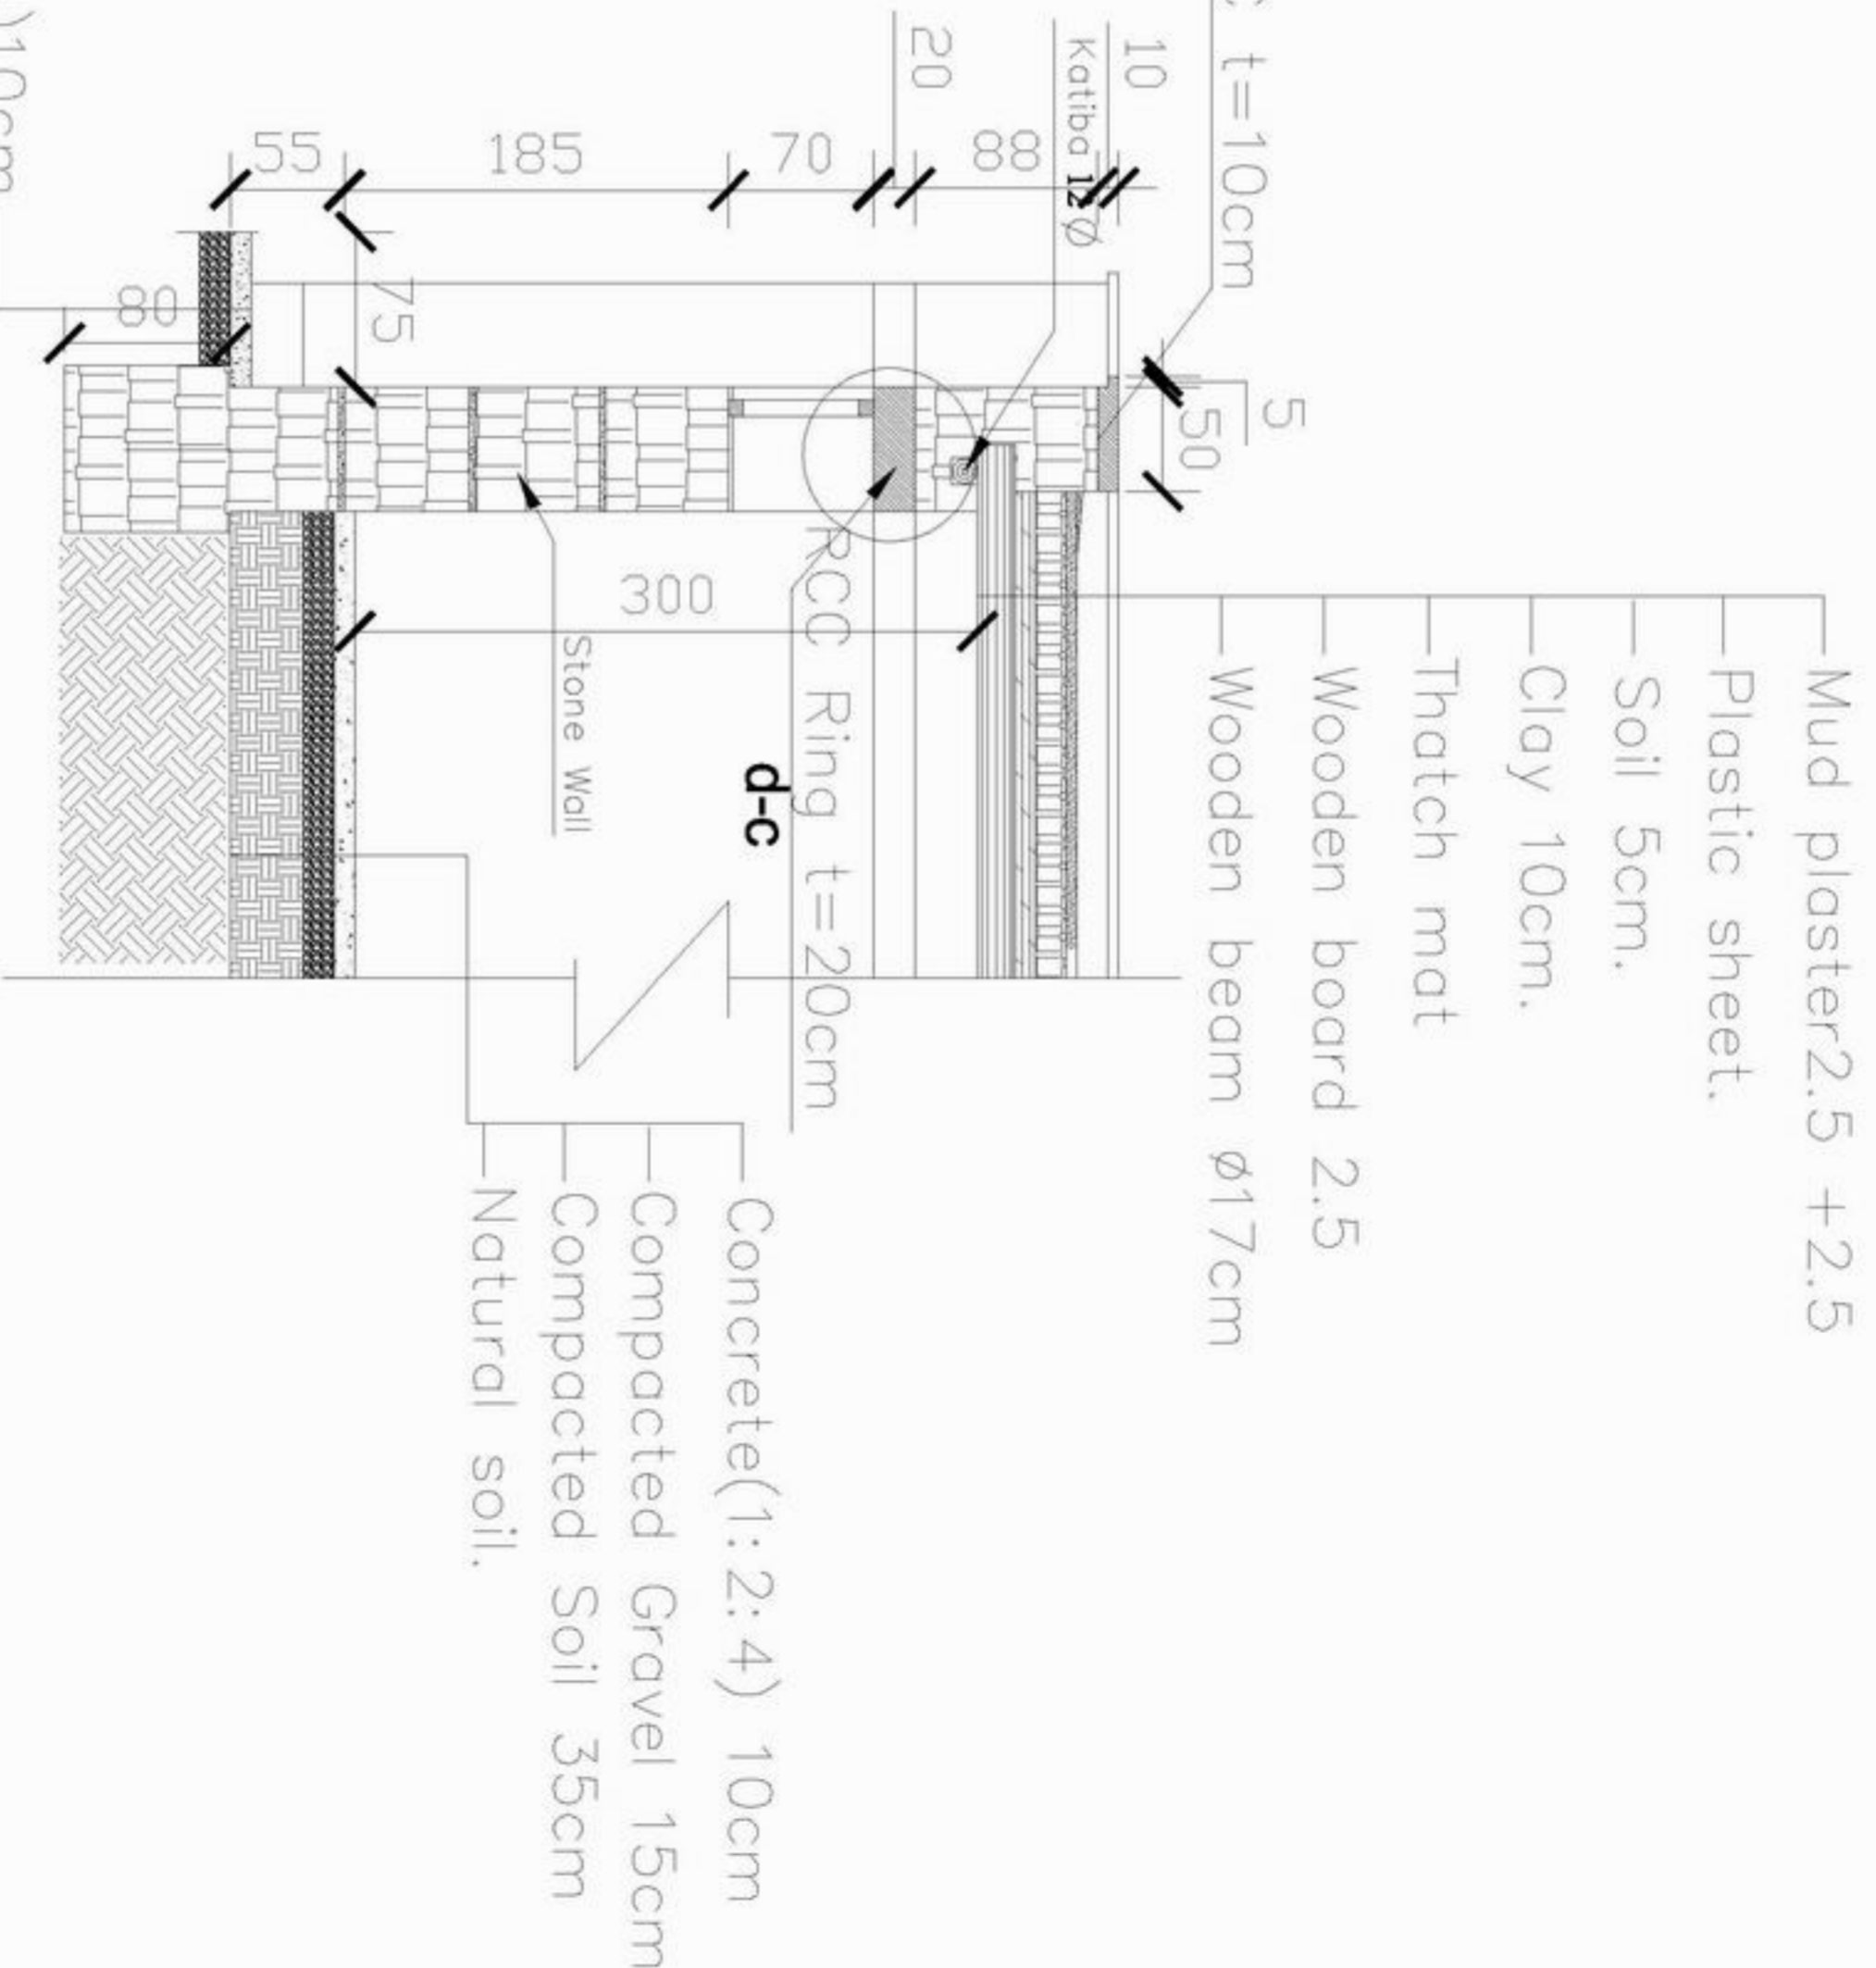

Section B-B

Concrete(1:2:4) 10cm
 Compacted Gravel 15cm
 Natural soil.



MINISTRY OF EDUCATION
 DEPARTMENT OF CONSTRUCTION



STANDARD SCHOOL DESIGN
 IN AFGHANISTAN

ARCHITECT/DRAWER	Zarehaneh Ak	APPROVED/DATE	20/08/2006
CHECKED BY	ENGINERBAKAT	SCALE	As shown (A3)
TECH. APPROVED BY	ENGAJALMUTINVAQOL	DATE	20/08/2006

DRAWING No	6
SHEET No	8

PROJECT NAME	4CLASS ROOM-Stone Wall
DRAWING TITLE	DETAILS

Schedule of Window & Door

Type	Door 1	Window 1	Window 2
Quantity	6	16	8
Scheme			

Detail of Window & Door



MINISTRY OF EDUCATION
DEPARTMENT OF CONSTRUCTION



STANDARD SCHOOL DESIGN
IN AFGHANISTAN

ARCHITECT/DRAWN

CHECKED BY

TECH. APPROVED BY

SCALE

DATE

SHEET No

DRAWING No

8

PROJECT NAME

DRAWING TITLE

4CLASS ROOM-Stone Wall

Detail of window and door

20.08.2006

As shown (AS)

20.08.2006

8

8