

Front Elevation



MINISTRY OF EDUCATION
DEPARTMENT OF CONSTRUCTION




STANDARD SCHOOL DESIGN
IN AFGHANISTAN

ARCHITECT/DRAWN	Ziaurrahman Zia	APPROVED/DATE	As shown (AS)	20.08.2006
CHECKED BY	ENG. GIBAZAI	SCALE		
TECH. APPROVED BY	ENG. AUJAMIN-MAGOL	DATE		

DRAWING No
1
8

PROJECT NAME	4CLASS ROOM-Burnt Brick-I-beam
DRAWING TITLE	FRONT ELEVATION

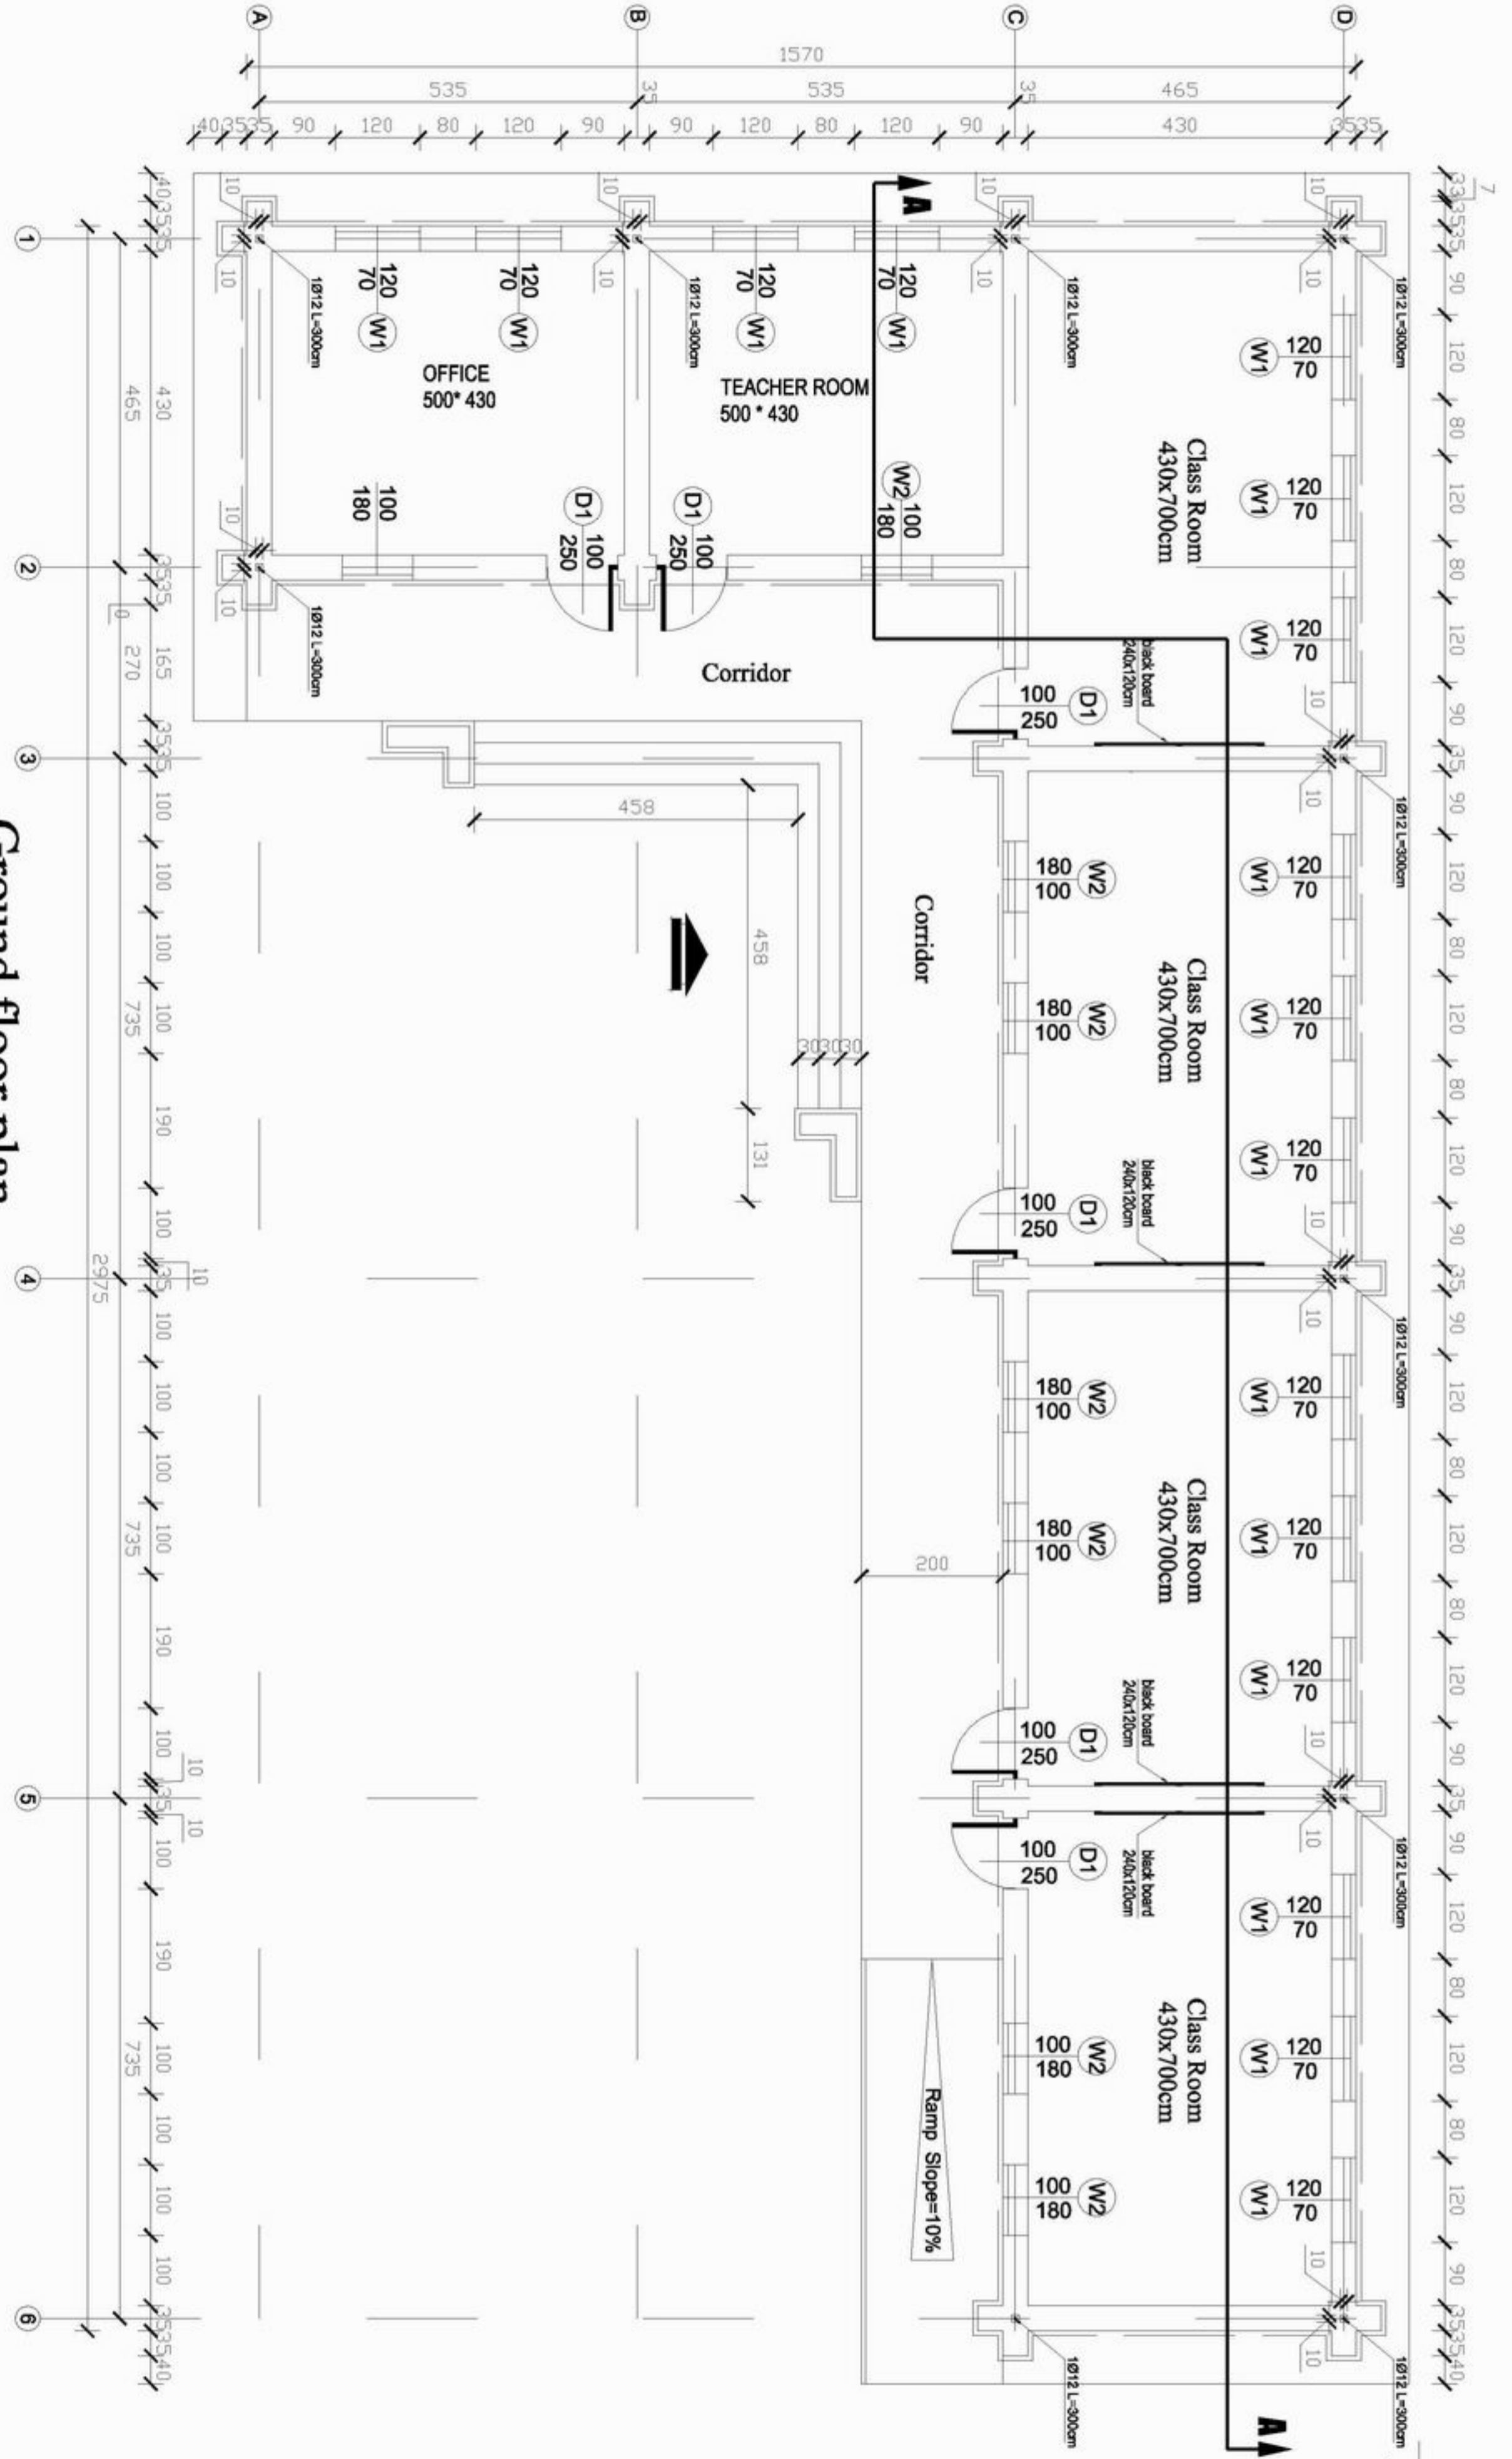

Ground floor plan



MINISTRY OF EDUCATION
DEPARTMENT OF CONSTRUCTION




STANDARD SCHOOL DESIGN
IN AFGHANISTAN

ARCHITECT/DRAWN	Ziaurrahman Zia	APPROVED/Date/Scale	20/08/2006
CHECKED BY	ENG. GIBAZAAT	SCALE	A4
TECH. APPROVED BY	ENG. AU. MATHIN MAJID	DATE	20/08/2006

DRAWING No	2
SHEET No	8

PROJECT NAME: 4CLASS ROOM-Burnt Brick-I-beam
DRAWING TITLE: GROUND FLOOR PLAN

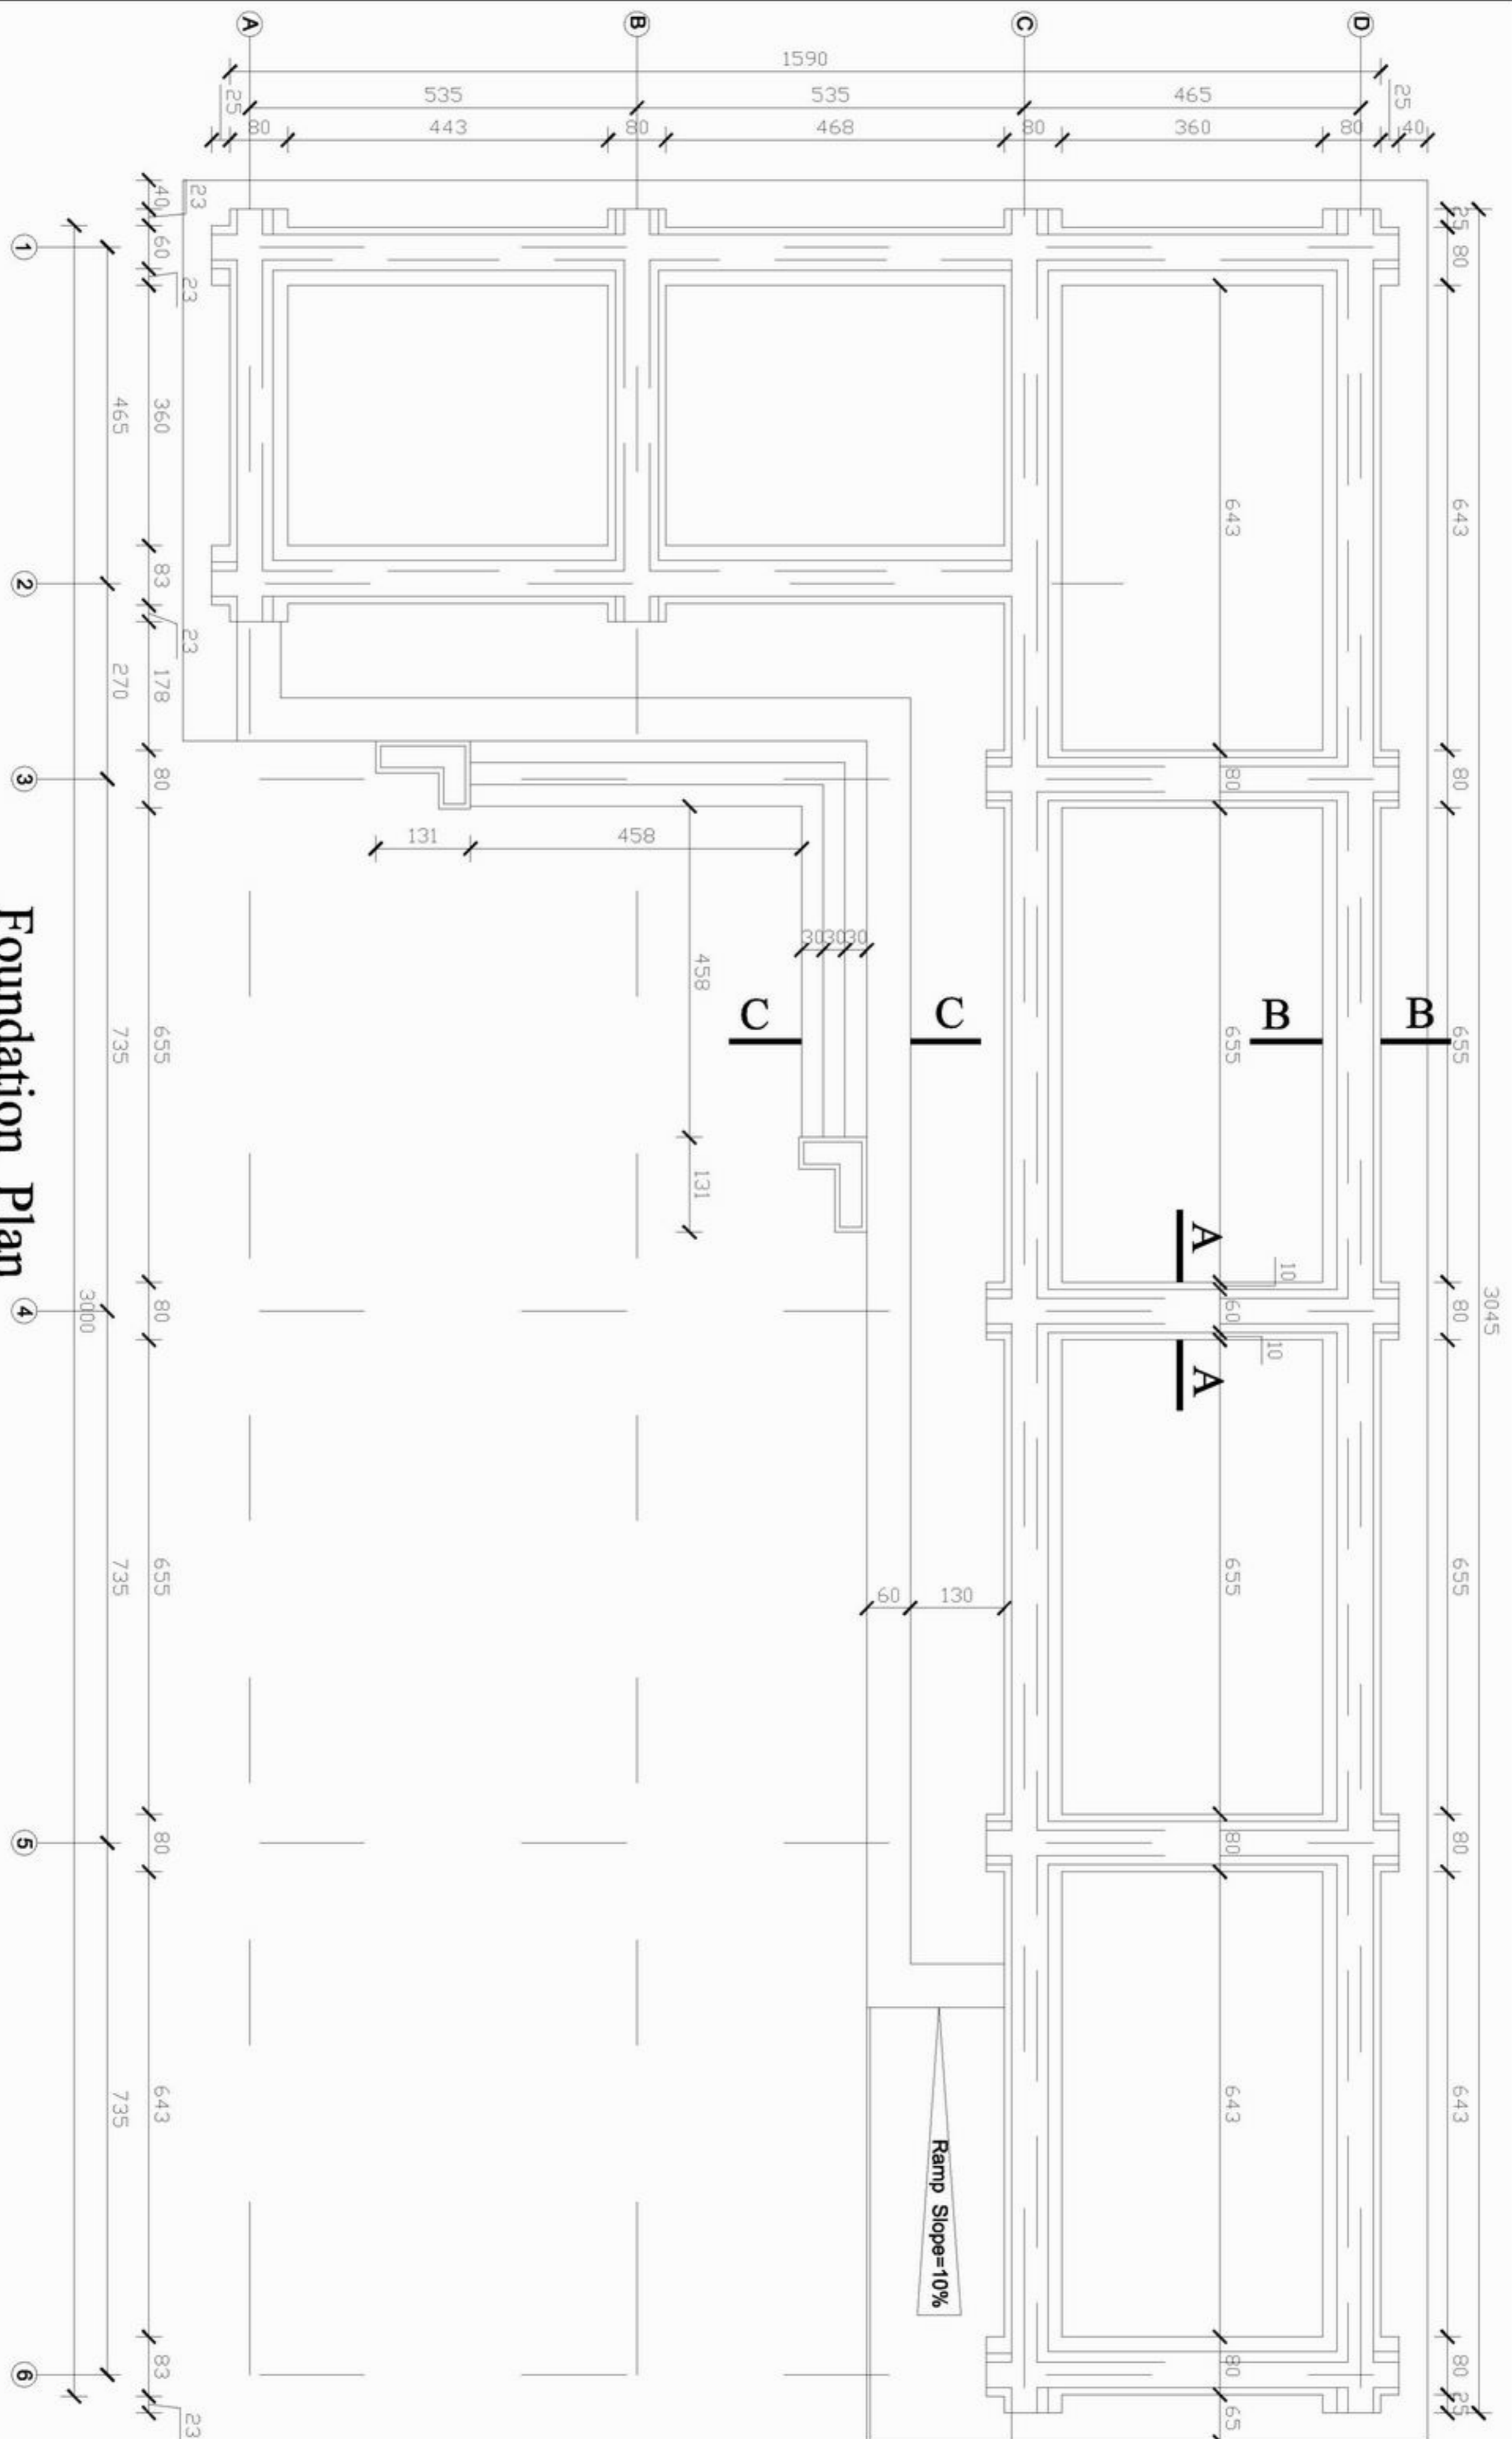

Foundation Plan



MINISTRY OF EDUCATION
DEPARTMENT OF CONSTRUCTION




STANDARD SCHOOL DESIGN
IN AFGHANISTAN

ARCHITECT/DRAWN	Ziaurrahman Zia	APPROVED/DATE	As shown (AS)	DRAWING No
CHECKED BY	ENR. GH. HAZRAT	SCALE		SHEET No
TECH. APPROVED BY	ENG. AS. MATEEN MOJIB	DATE	20.08.2006	

3
8

PROJECT NAME
DRAWING TITLE
4 CLASS ROOM-Burnt Brick-I-beam
FOUNDATION PLAN

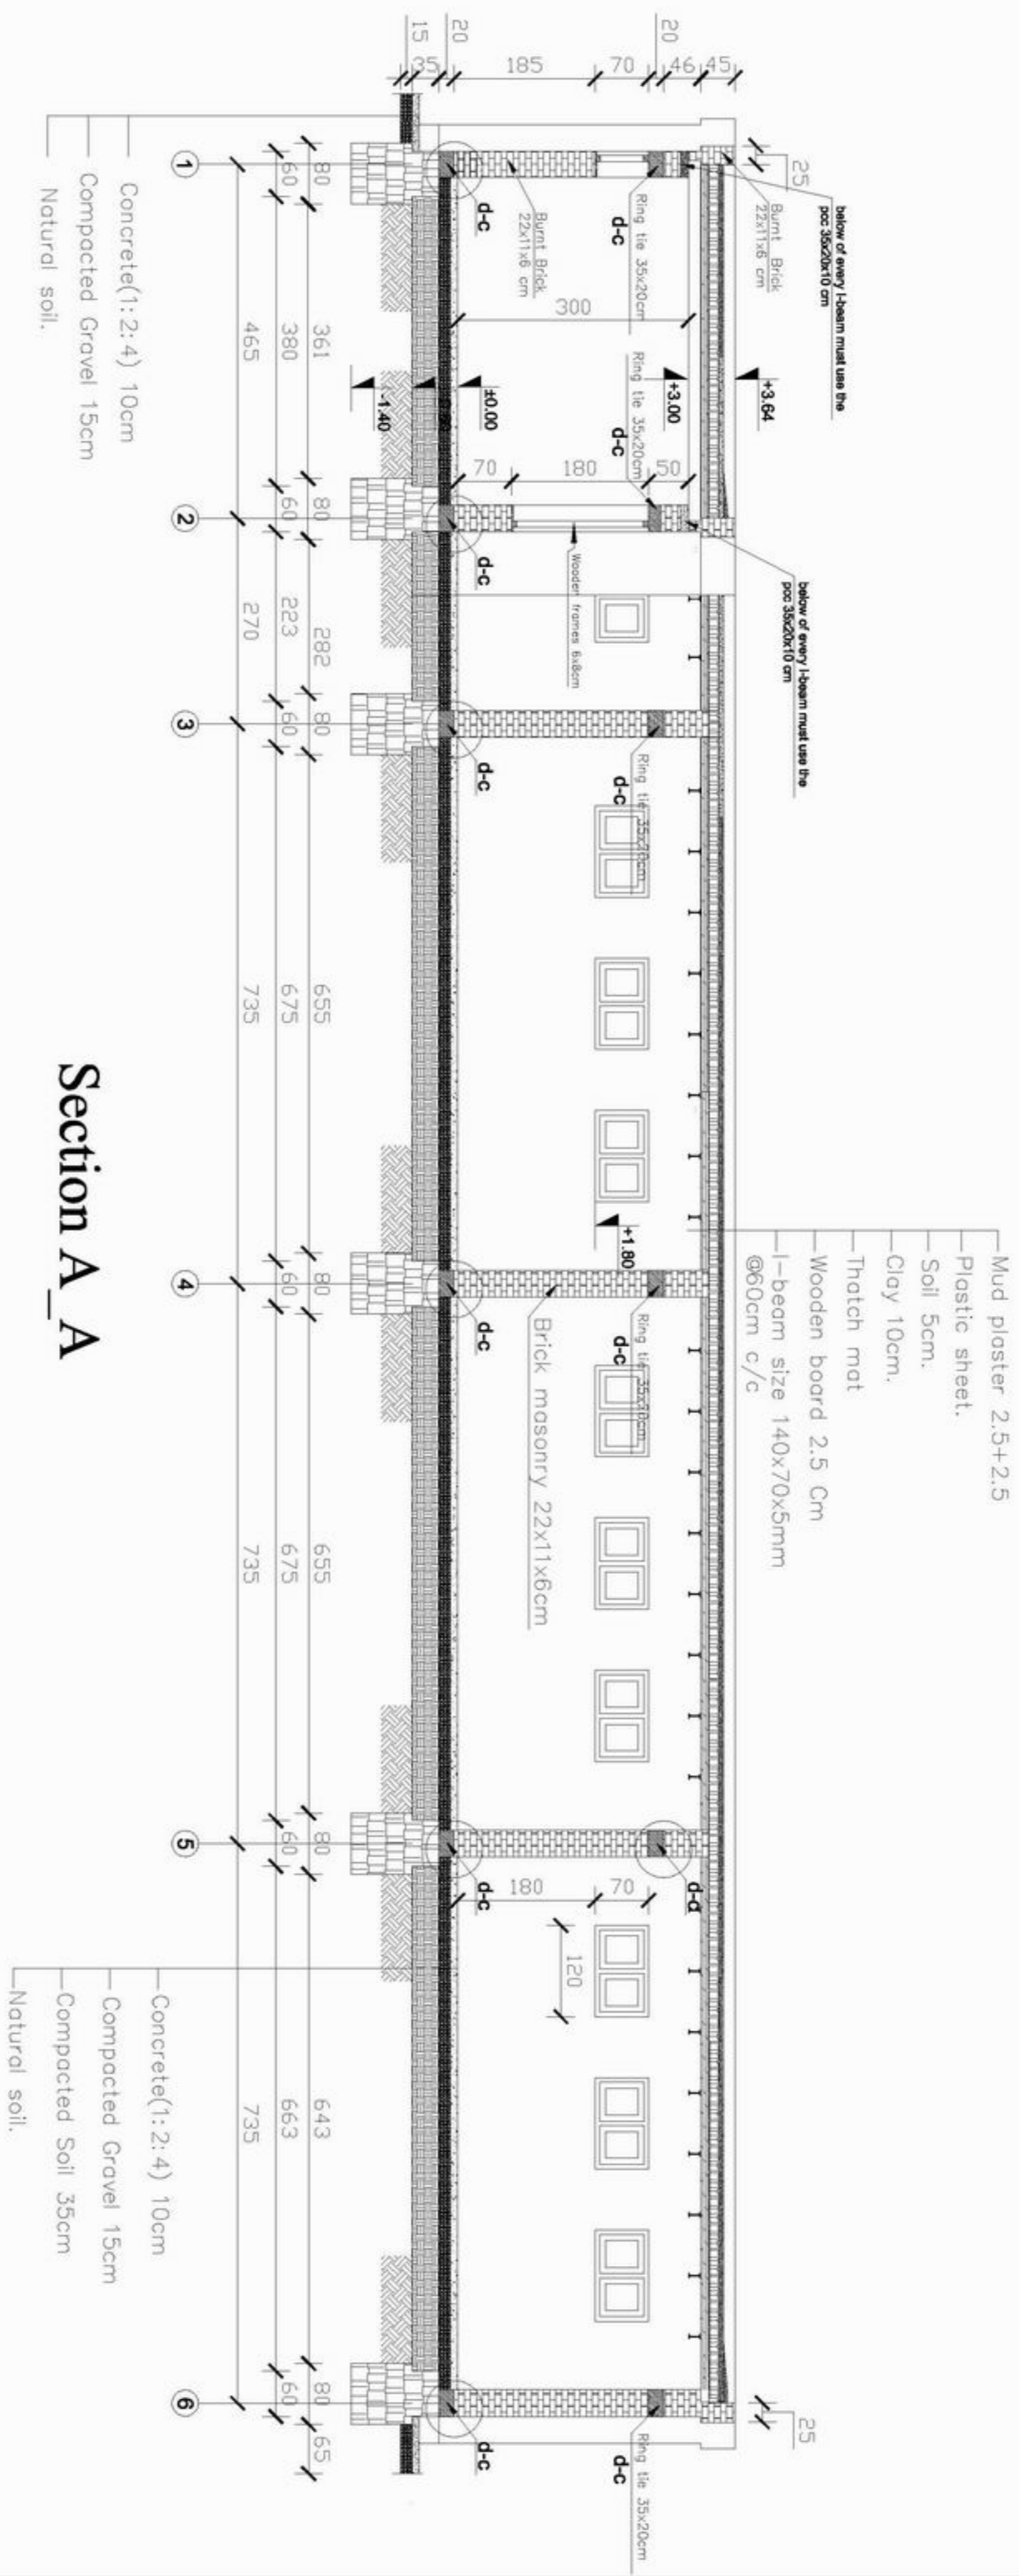

Section A_A



MINISTRY OF EDUCATION
DEPARTMENT OF CONSTRUCTION





STANDARD SCHOOL DESIGN
IN AFGHANISTAN

ARCHITECT/DRAWER	Ziaurrahman zia	APPROVED/DATE	
CHECKED BY	ENG. GH. BAKZAI	SCALE	
TECH. APPROVED BY	ENG. AB. WATIN MOJIB	DATE	20.08.2006


As shown (AS)

DRAWING No	4
SHEET No	8

PROJECT NAME	4CLASS ROOM-Burnt Brick-I-beam
DRAWING TITLE	SECTION A_A

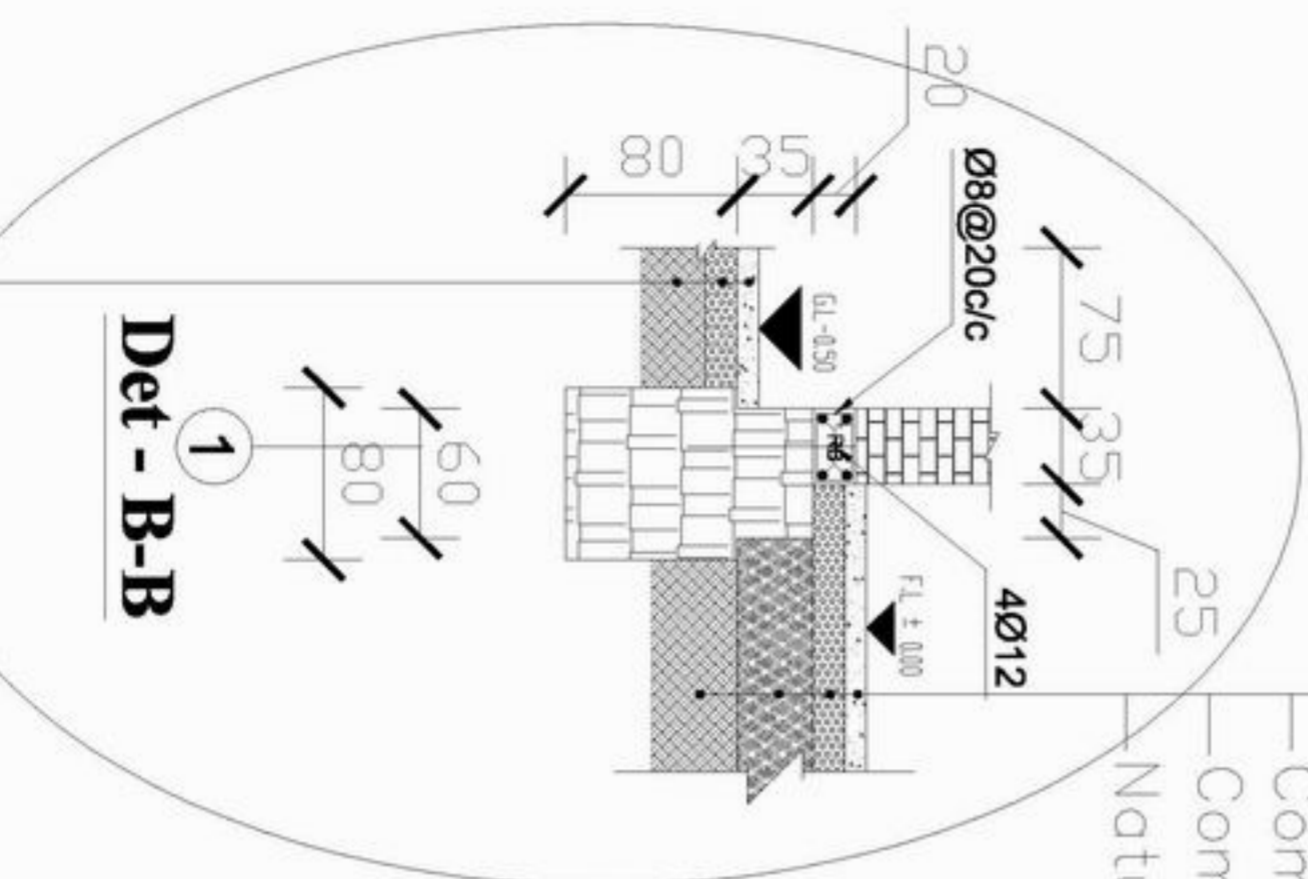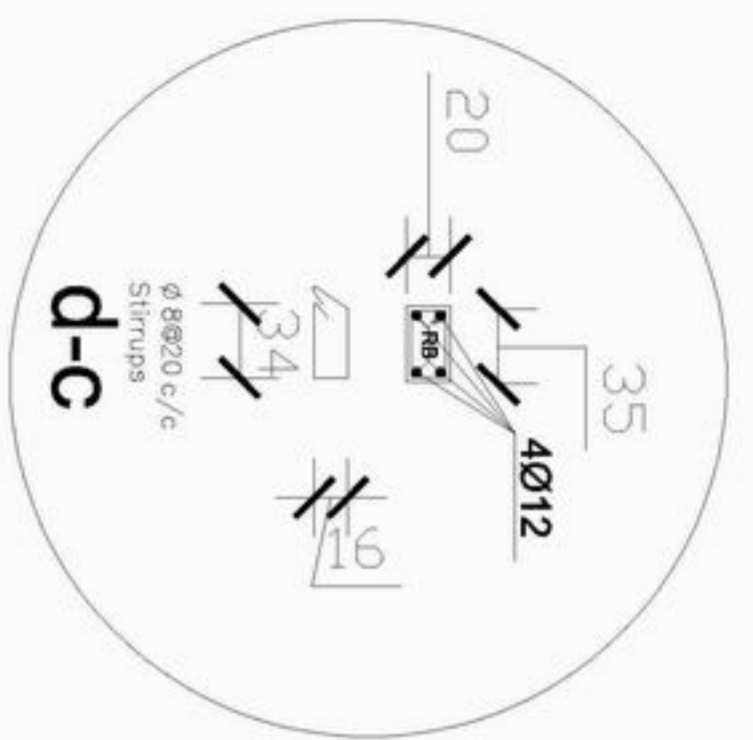

Concrete(1:2:4)10cm
 Compacted Gravel 15cm
 Natural soil.

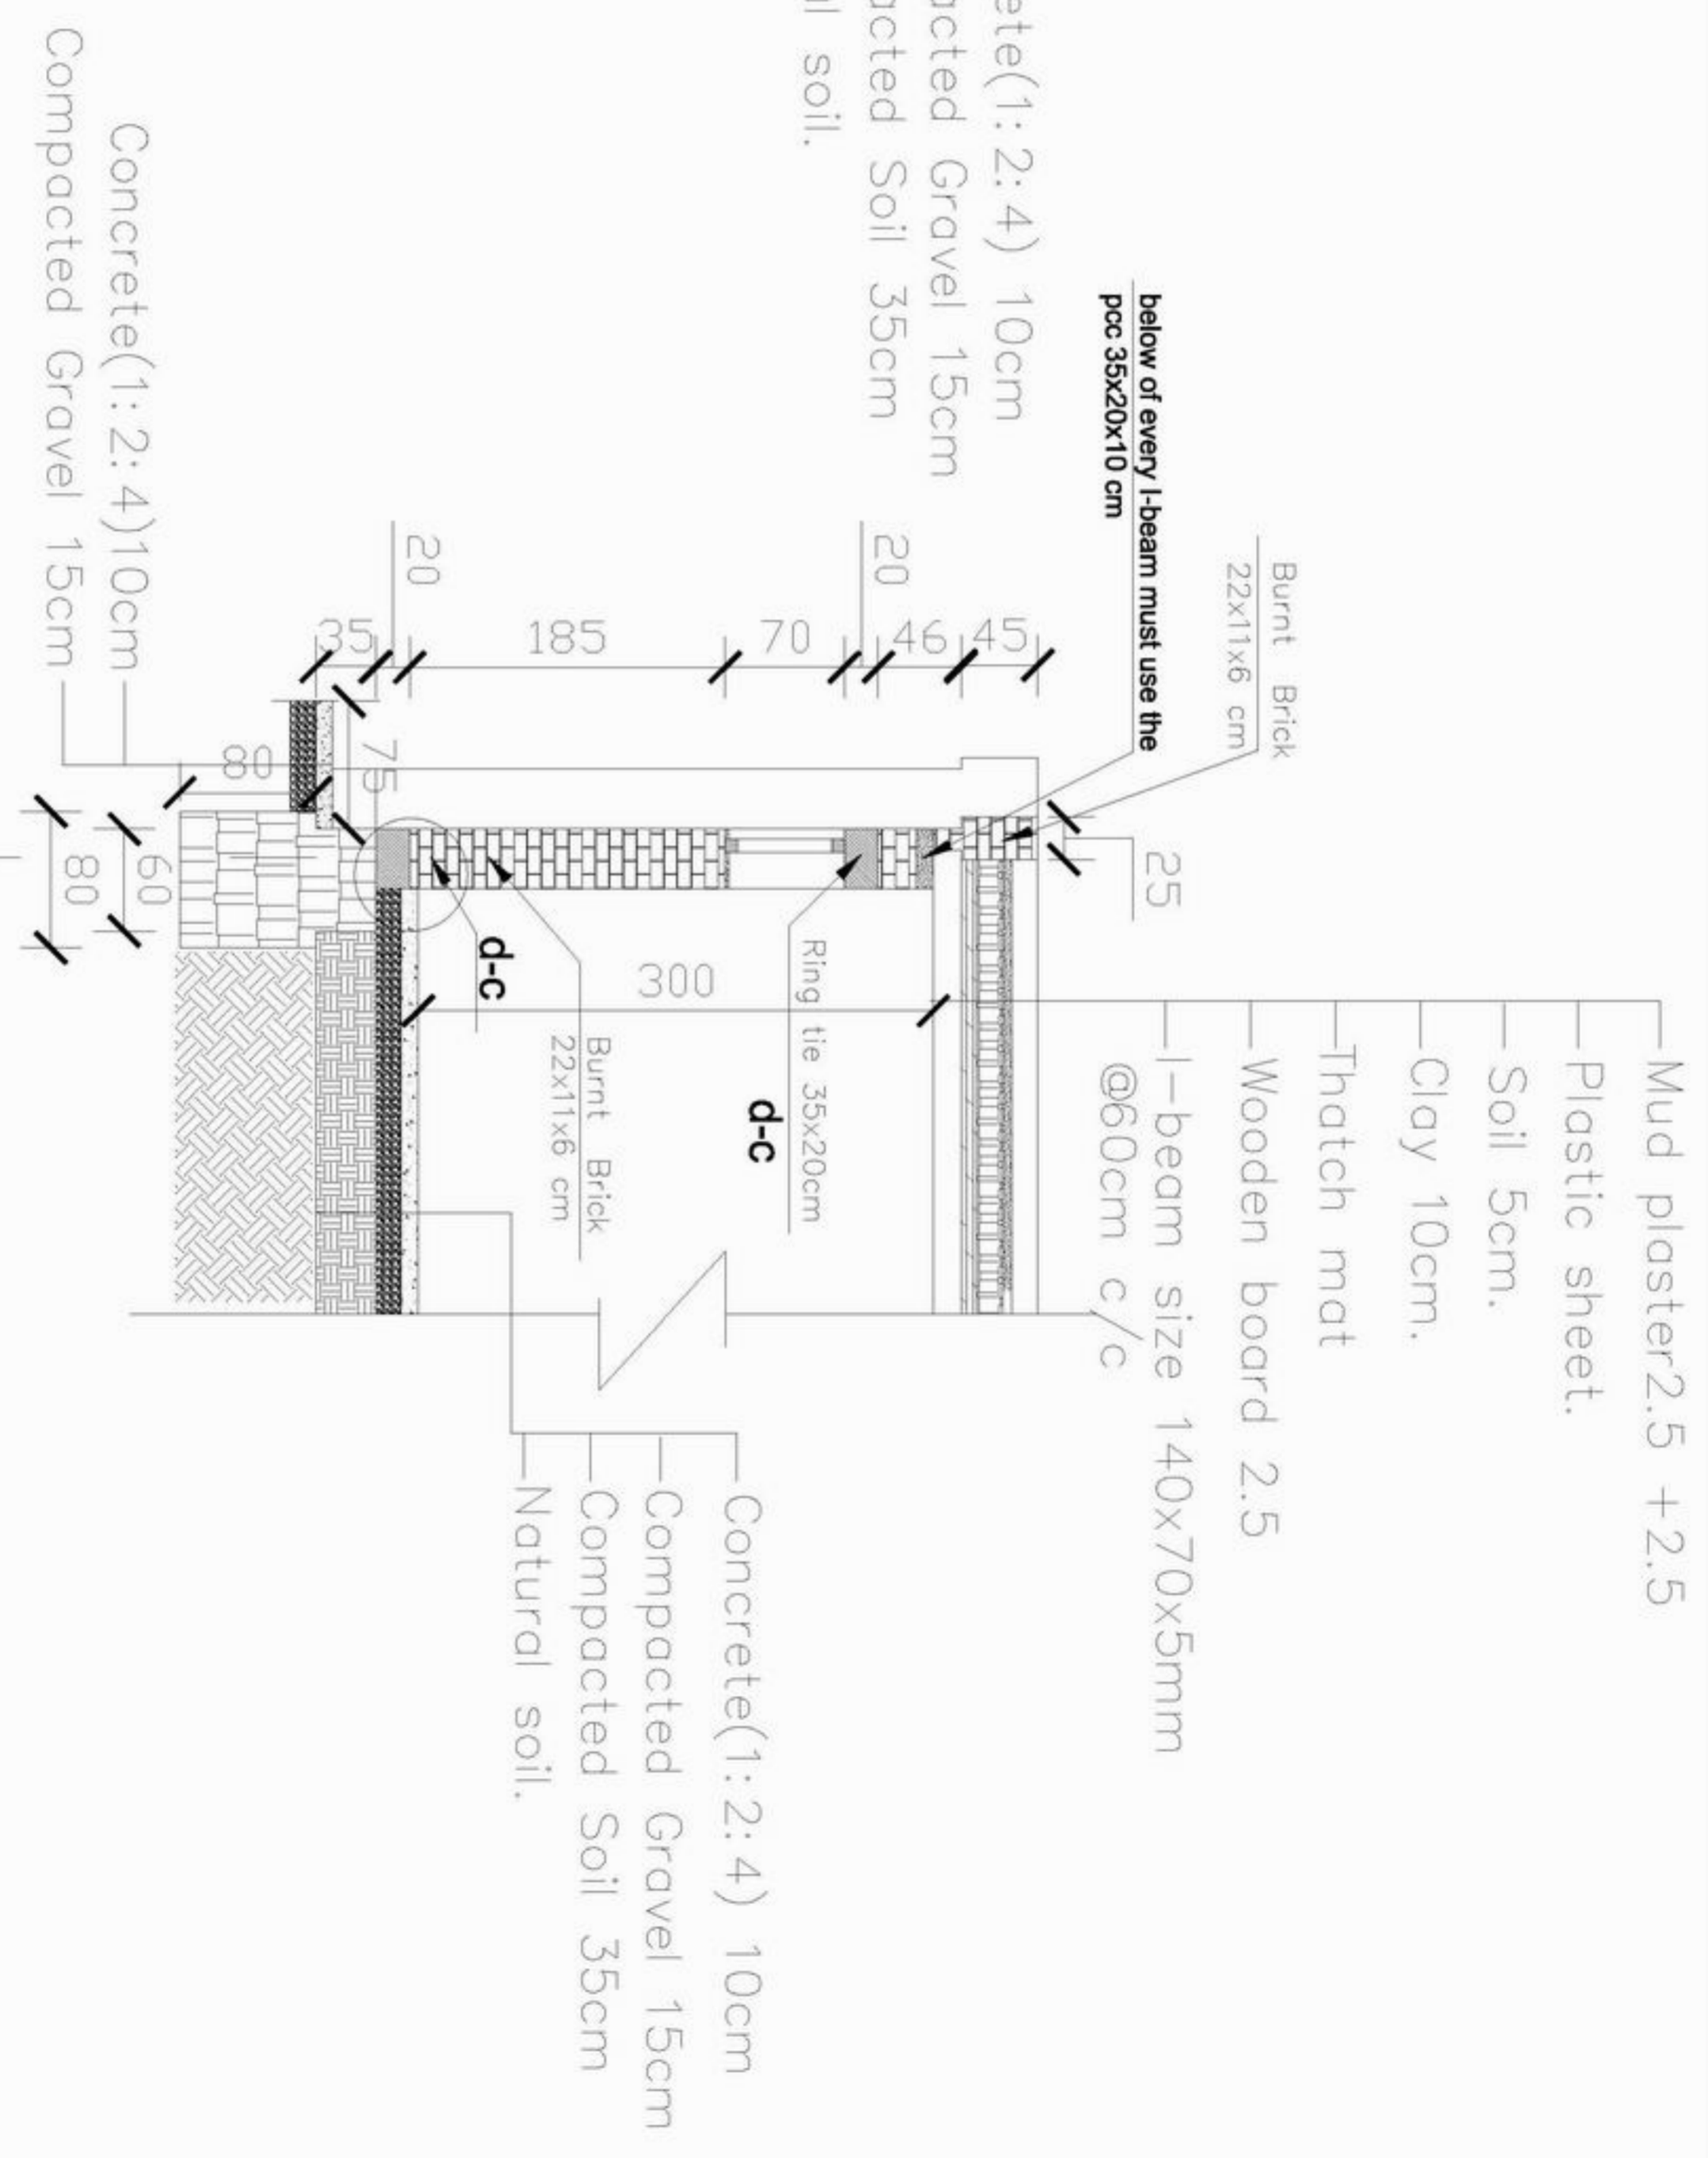

Details

Section B-B



MINISTRY OF EDUCATION
 DEPARTMENT OF CONSTRUCTION



STANDARD SCHOOL DESIGN
 IN AFGHANISTAN


ARCHITECT/DRAWN	Ziurrahman Zib	APPROVED/DATE	20/08/2006
CHECKED BY	ENGINERBAKAT	SCALE	As shown (AS)
TECH. APPROVED BY	ENGAJUMATINVAQOL	DATE	20/08/2006

DRAWING No	6
SHEET No	8

PROJECT NAME	4CLASS ROOM-Burnt Brick-I-beam
DRAWING TITLE	DETAILS

Junction details for one & a half brick wall for corner providing vertical steel bar.


Junction details for one & a half brick wall for corner providing vertical steel bar.

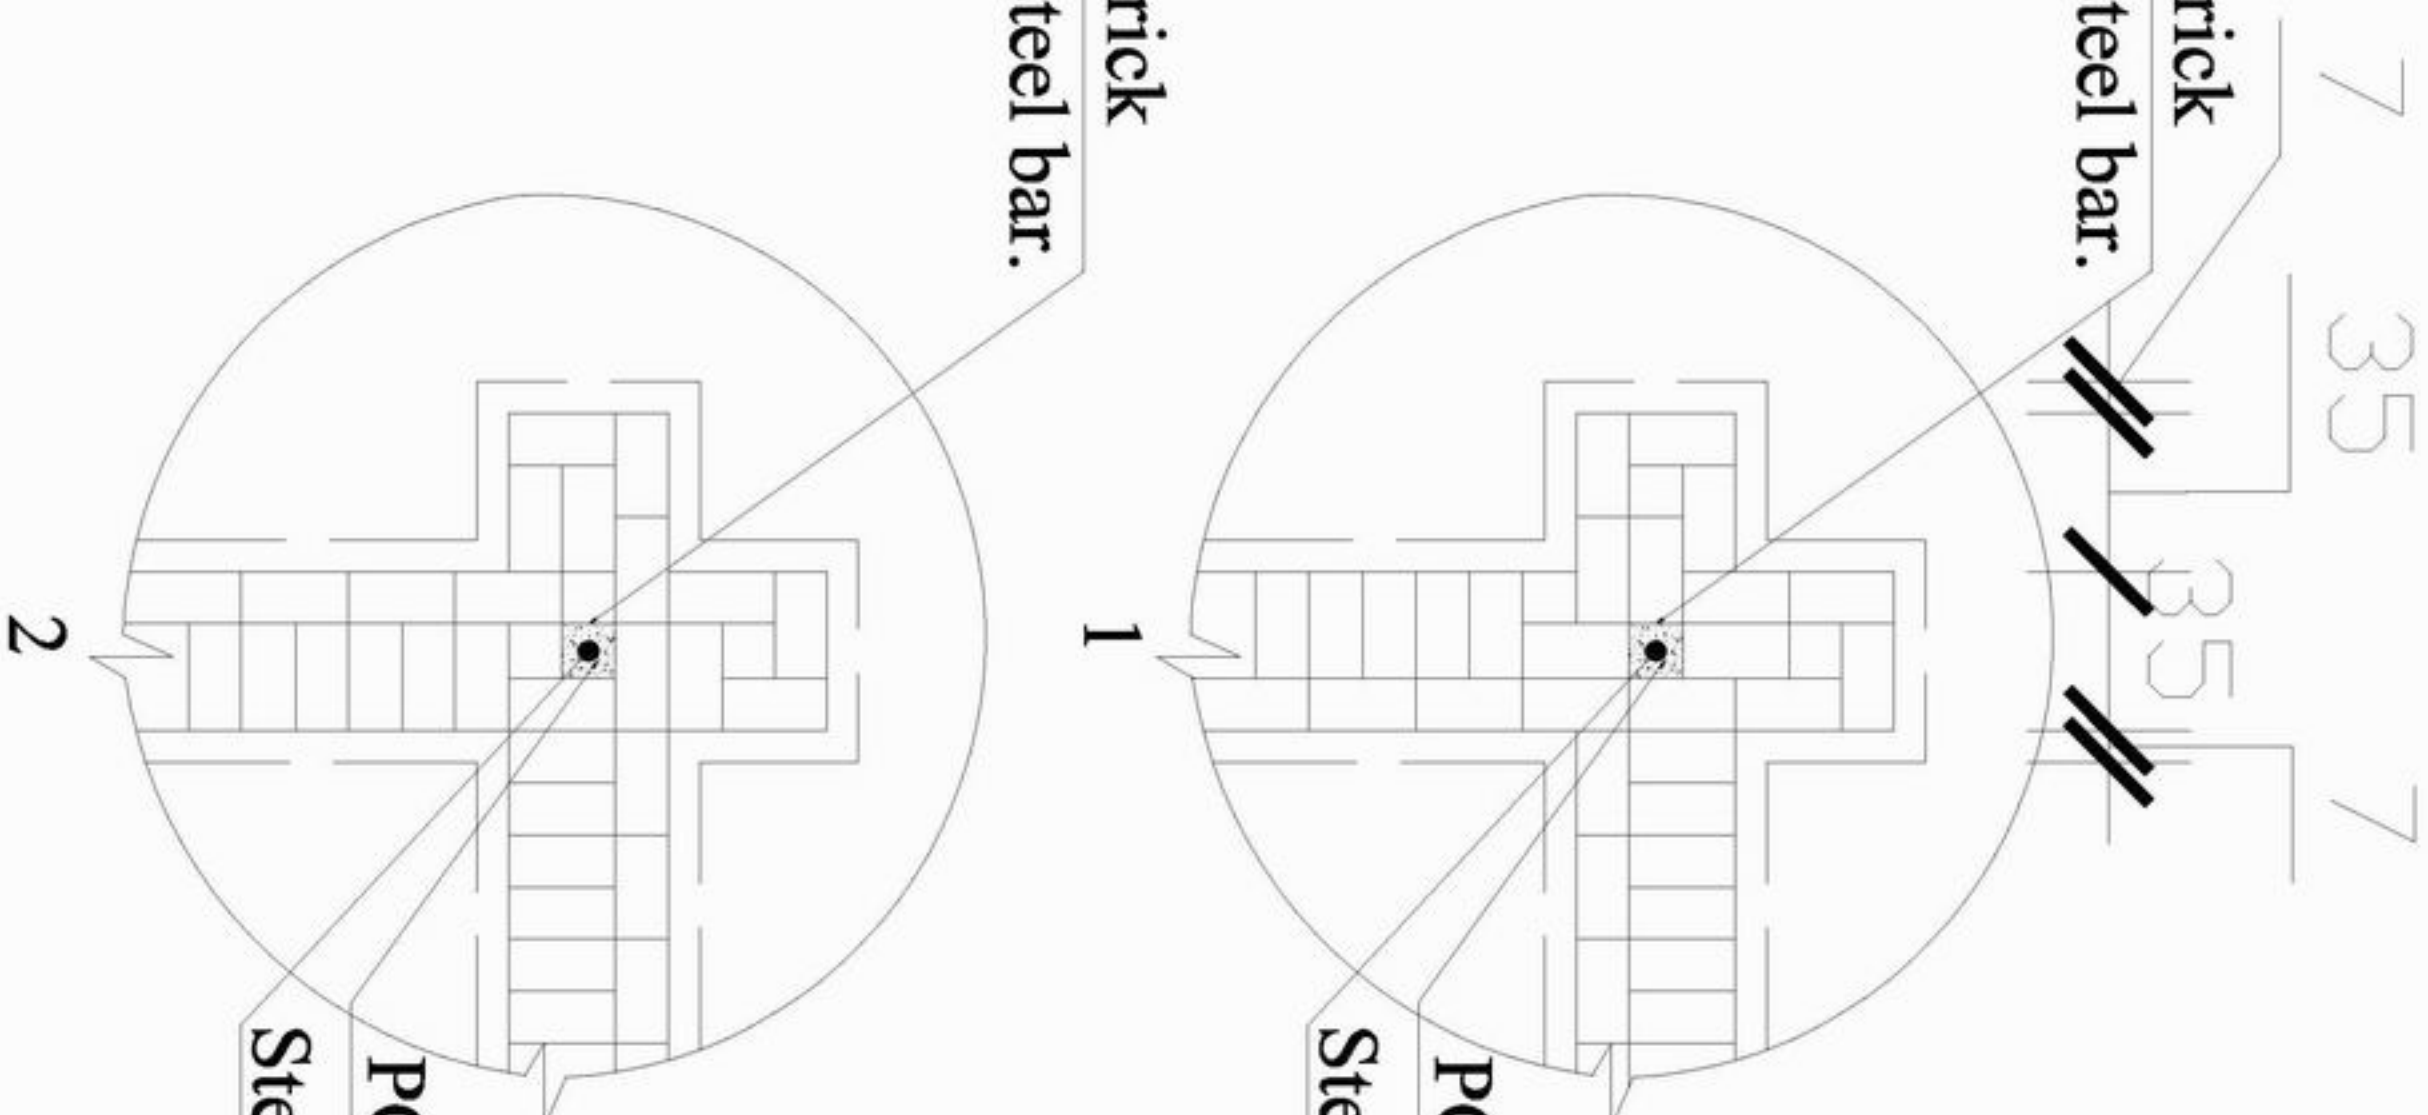

PCC concrete (1:2:4).
Steel bar 1Ø12 L=300cm

PCC concrete (1:2:4).
Steel bar 1Ø12 L=300cm

Details

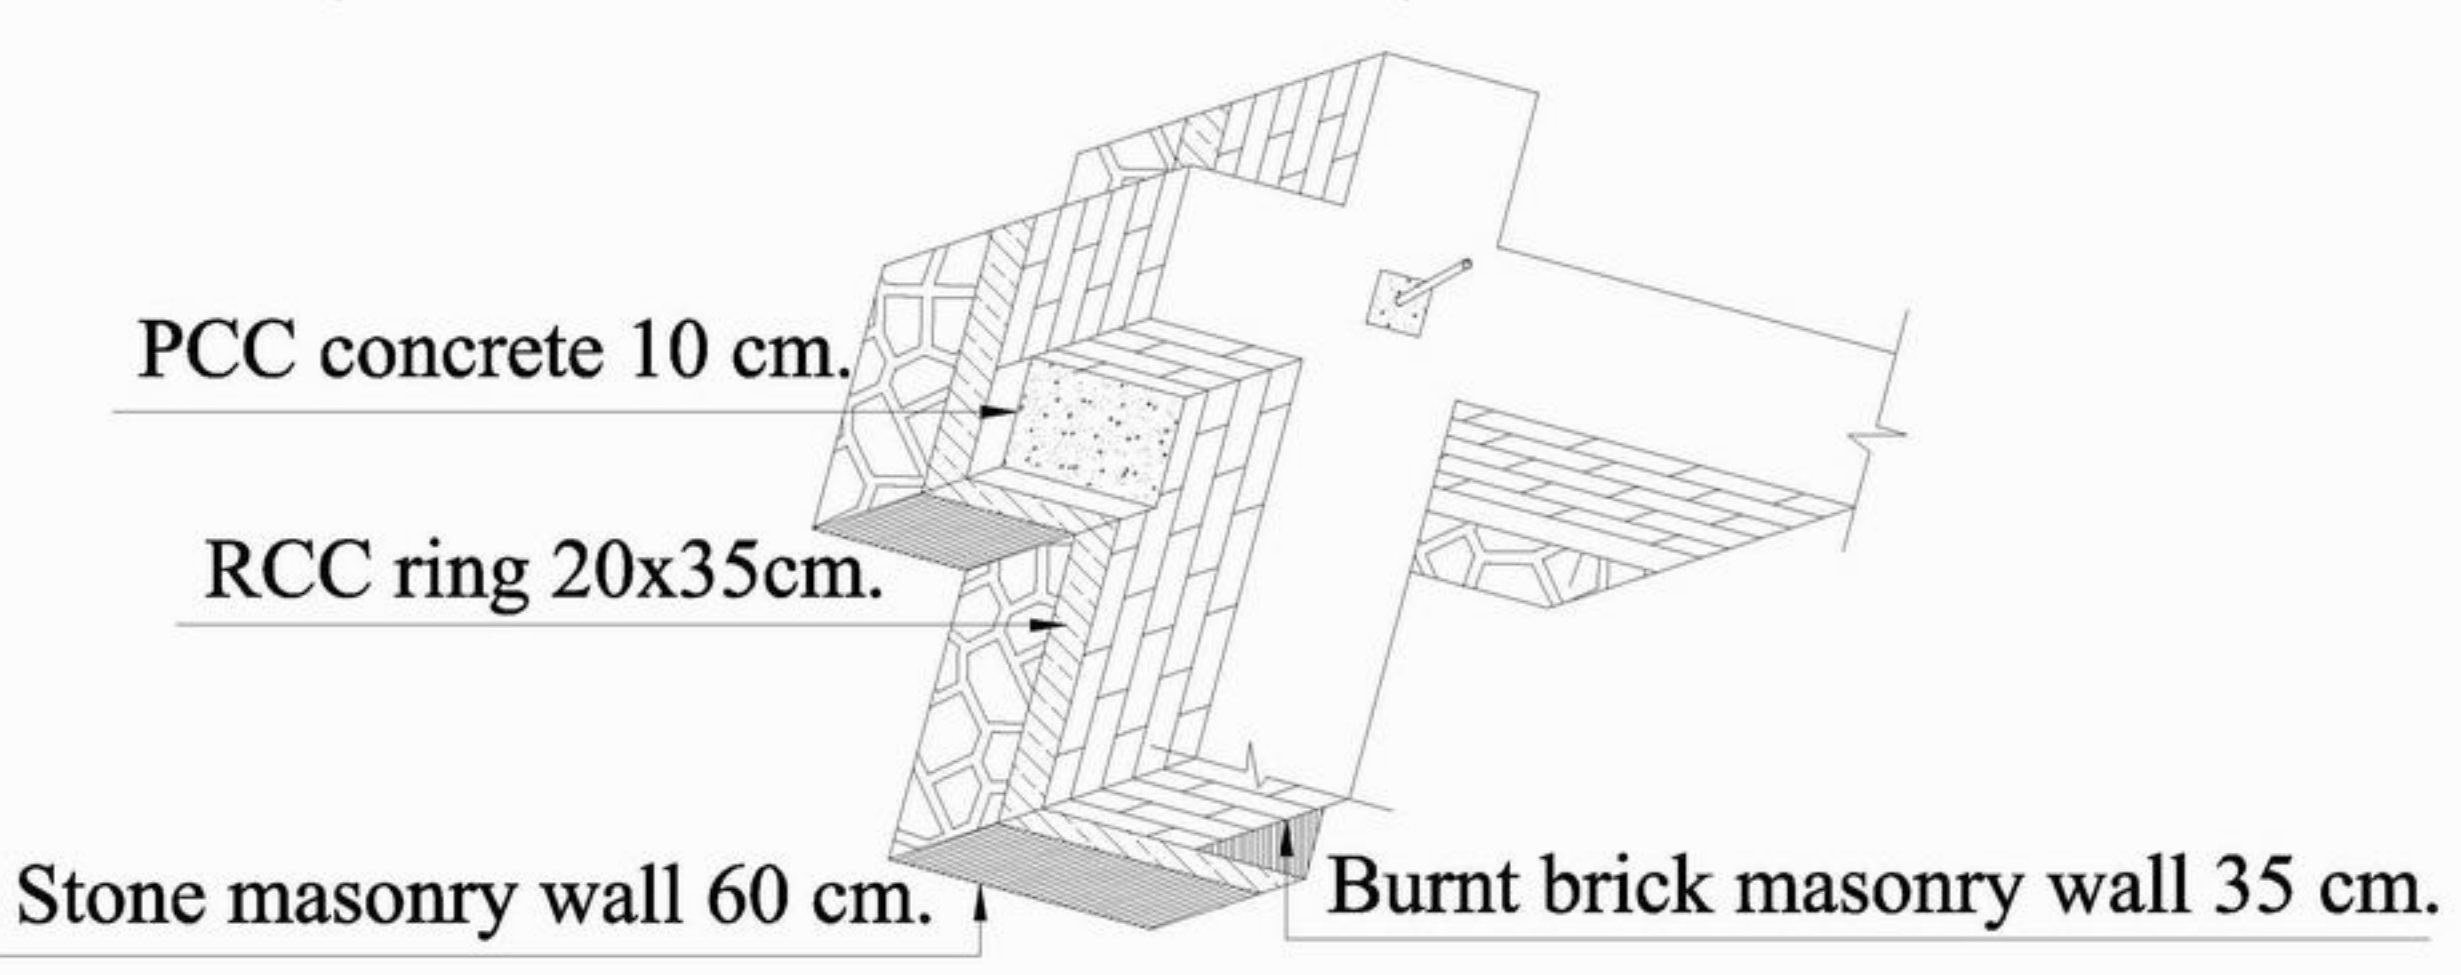

PCC concrete 10 cm.

RCC ring 20x35cm.

Stone masonry wall 60 cm.

Burnt brick masonry wall 35 cm.

 MINISTRY OF EDUCATION DEPARTMENT OF CONSTRUCTION	 STANDARD SCHOOL DESIGN IN AFGHANISTAN	ARCHITECT/DRAWN	Ziaurrahman zia	APPROVED/DATE	20/08/2006	DRAWING No	7	PROJECT NAME	4CLASS ROOM-Burnt Brick-I-beam
		CHECKED BY	ENG. GHORAKZAI	SCALE	As shown (AS)	SHEET No	8	DRAWING TITLE	DETAILS
		TECH. APPROVED BY	ENG. ALAMATIN VAQOL	DATE					

Schedule of Window & Door

Type	Scheme	Quantity
Door 1		6
Window 1		16
Window 2		8

Detail of Window & Door



MINISTRY OF EDUCATION
DEPARTMENT OF CONSTRUCTION



STANDARD SCHOOL DESIGN
IN AFGHANISTAN

ARCHITECT/DRAWN	Ziaurrahman Zia	APPROVED/DATE
CHECKED BY	ENR. GH. HAZAFI	SCALE
TECH. APPROVED BY	ENG. AS. MATINMOQOL	DATE

DRAWING No	8
------------	---

PROJECT NAME	4CLASS ROOM-Burnt Brick-I-beam
DRAWING TITLE	DETAIL OF WINDOW AND DOOR