

Front Elevation



MINISTRY OF EDUCATION
DEPARTMENT OF CONSTRUCTION



STANDARD SCHOOL DESIGN
IN AFGHANISTAN

ARCHITECT/DRAWN	Ziaurrahman Zia	APPROVED/DATE	
CHECKED BY	ENGINER/MAJID	SCALE	
TECH. APPROVED BY	ENJAN MAMIN VAJOU	DATE	29.08.2006

DRAWING No
1
8

PROJECT NAME	5CLASS ROOM-Burnt Brick
DRAWING TITLE	FRONT ELEVATION



MINISTRY OF EDUCATION
DEPARTMENT OF CONSTRUCTION




STANDARD SCHOOL DESIGN
IN AFGHANISTAN


ARCHITECT/DRAWN	Ziaurrahman Zia	APPROVED/DATE	29.08.2006
CHECKED BY	ENGINERBAZAF	SCALE	A4 (1:50)
TECH. APPROVED BY	ENGAJAMINVAQOL	DATE	29.08.2006

DRAWING No	2
SHEET No	8

PROJECT NAME	5 CLASS ROOM-Burnt Brick
DRAWING TITLE	GROUND FLOOR PLAN

Ground floor plan

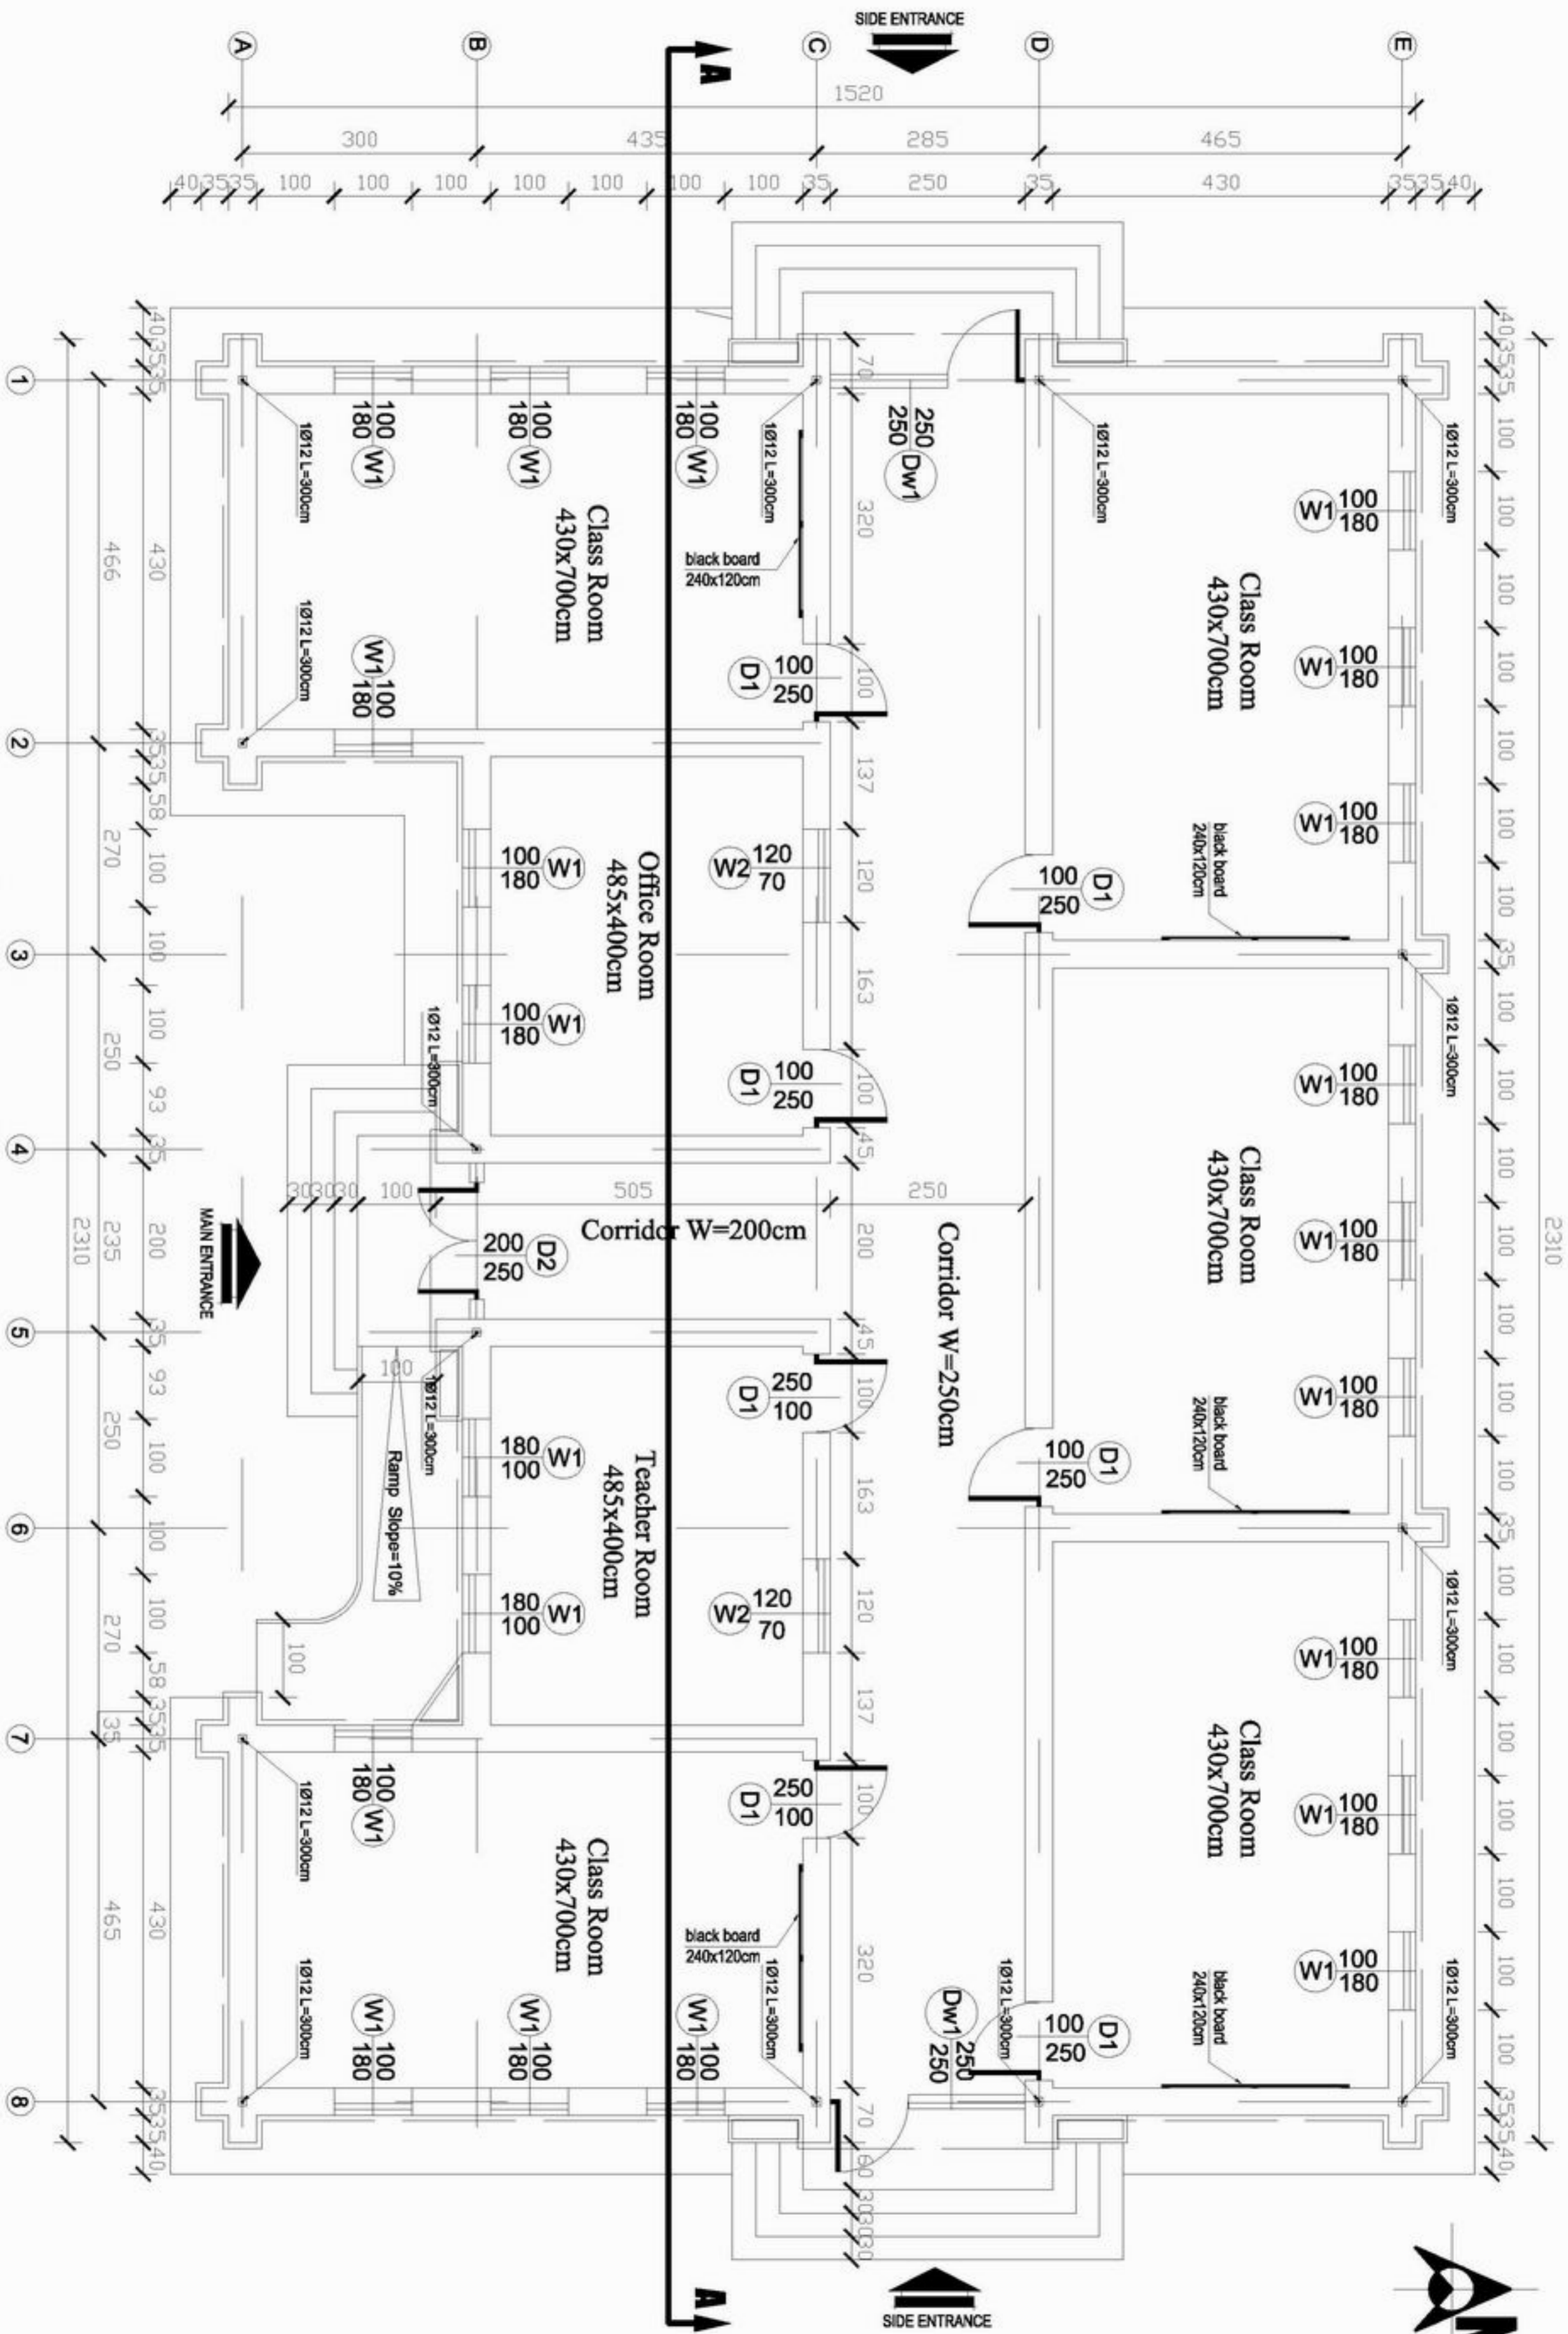

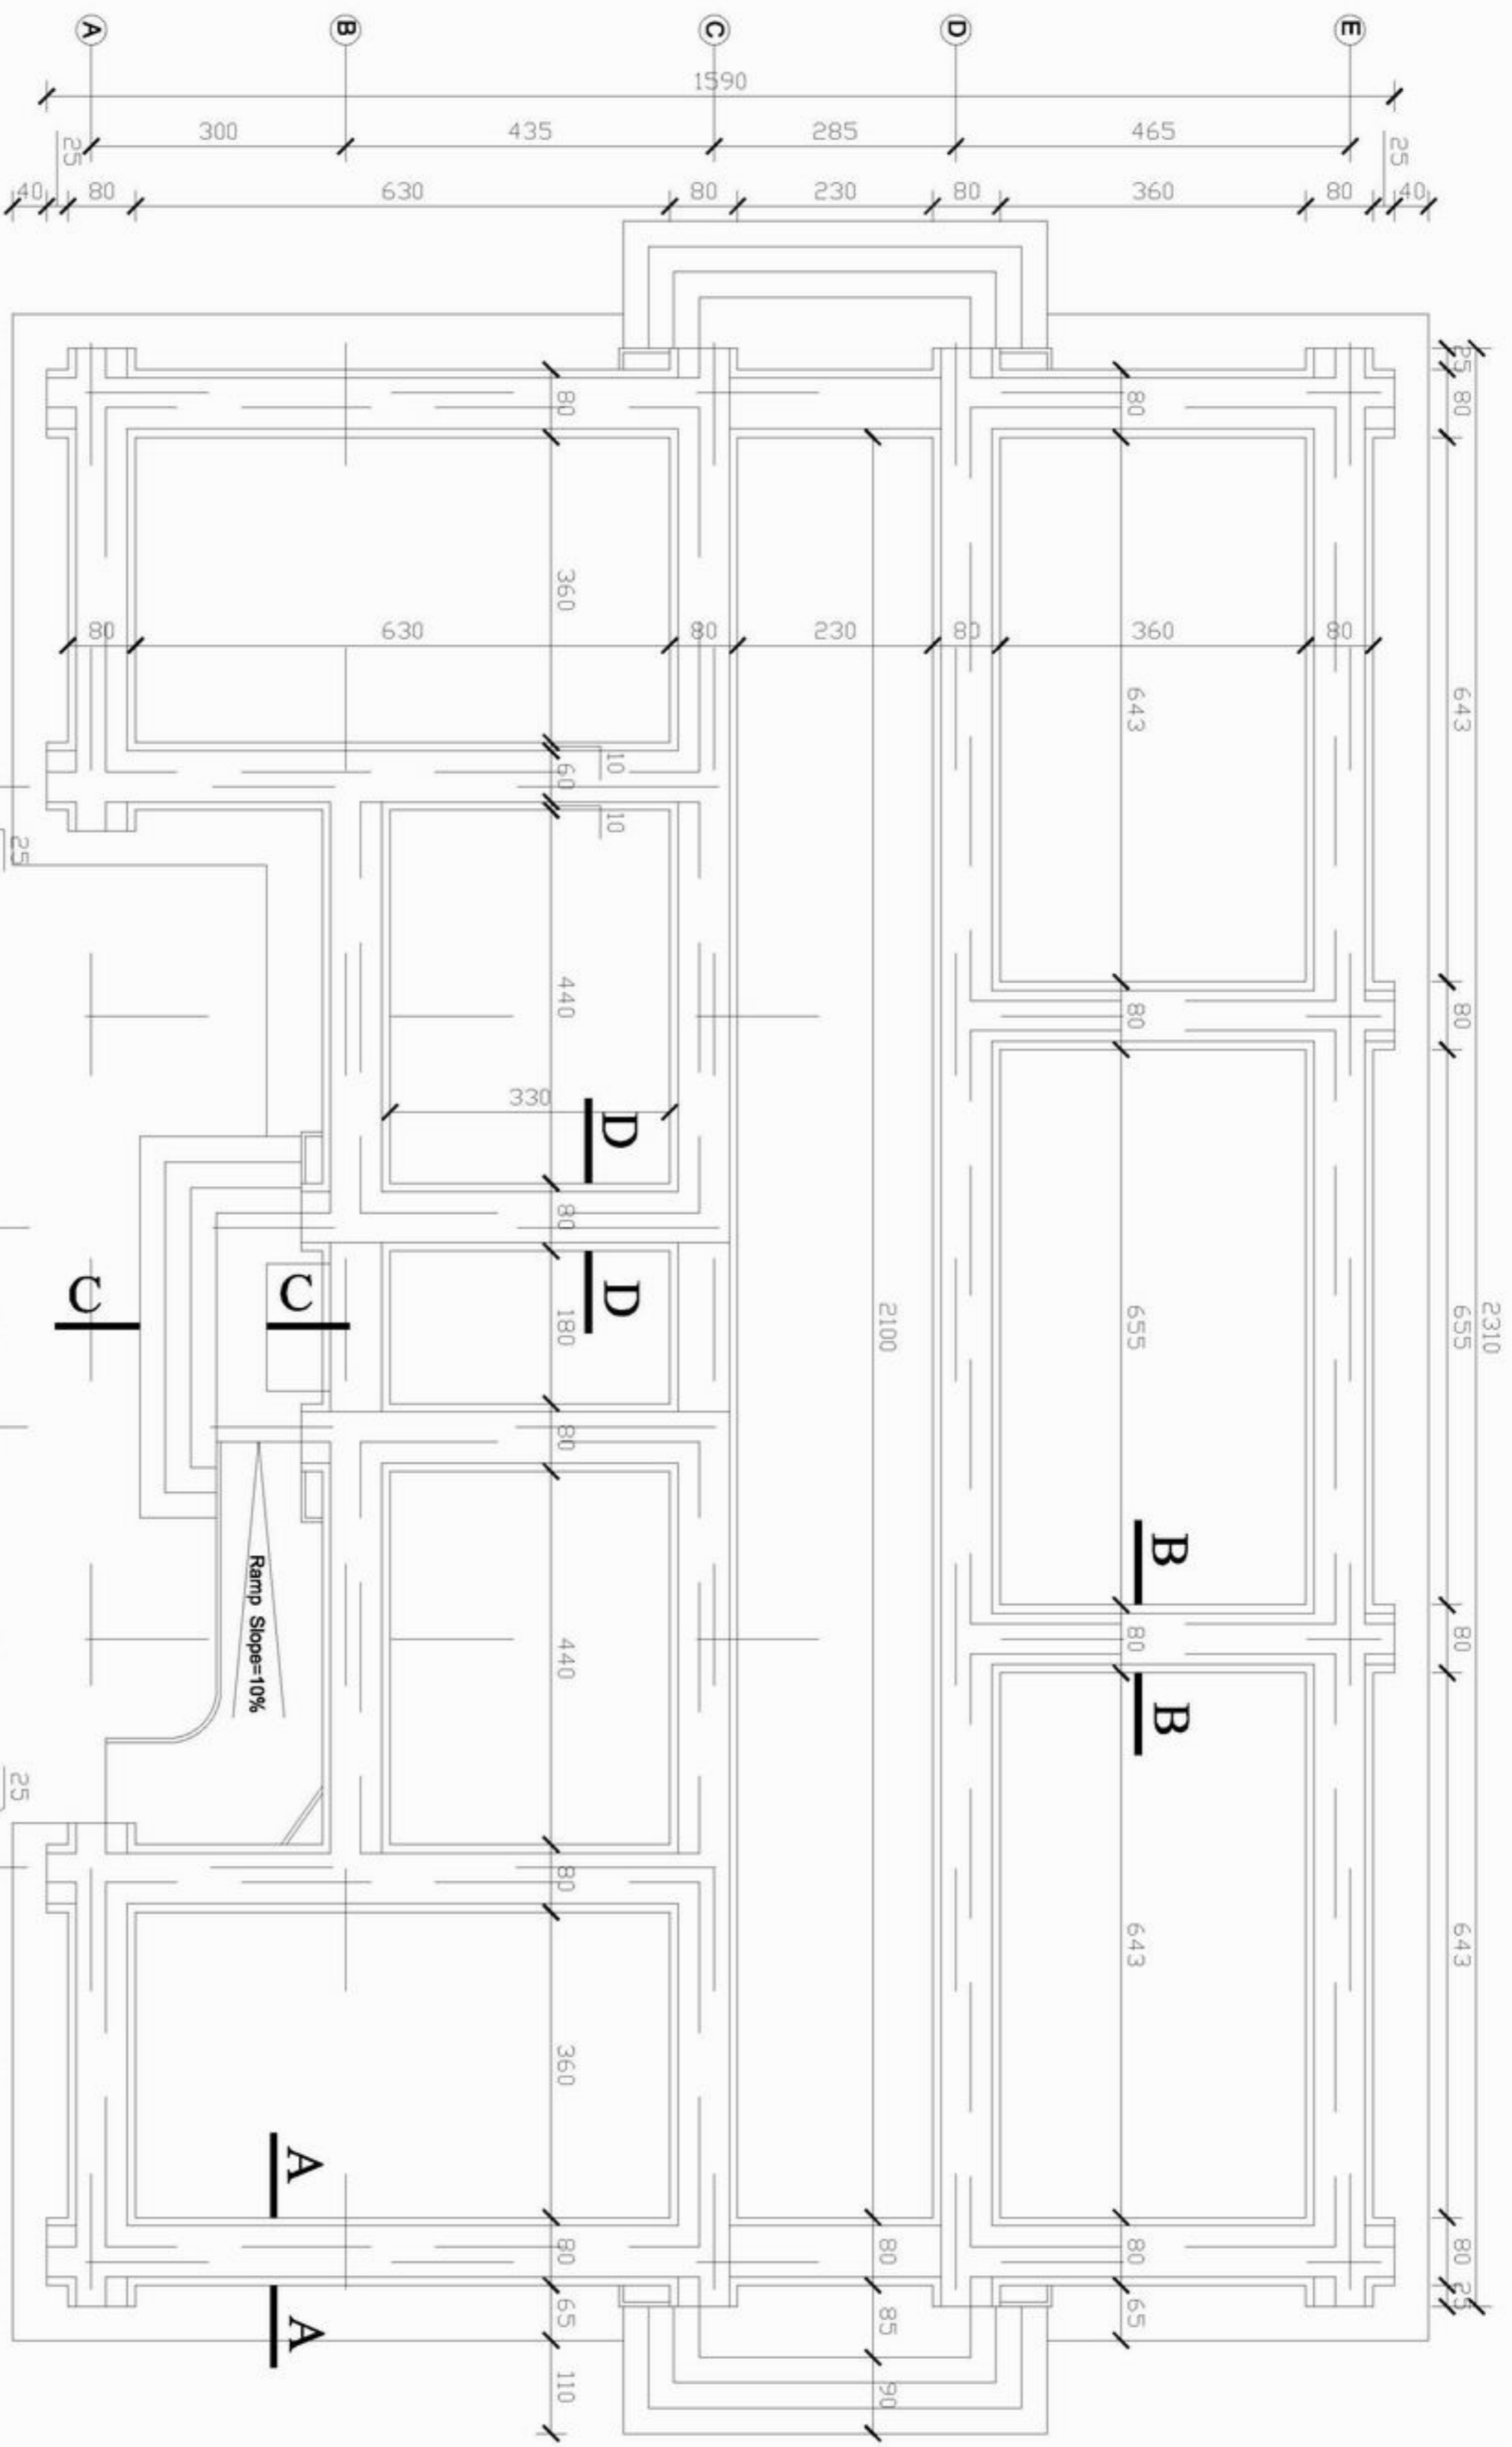

Foundation Plan



MINISTRY OF EDUCATION
DEPARTMENT OF CONSTRUCTION




STANDARD SCHOOL DESIGN
IN AFGHANISTAN

ARCHITECT/DRAWN	Ziaurrahman zia	APPROVED/DATE	
CHECKED BY	ENGINER/BAZAR	SCALE	
TECH. APPROVED BY	ENGINER/BAZAR	DATE	29.08.2006

DRAWING No	3
SHEET No	8

PROJECT NAME	5CLASS ROOM-Burnt Brick
DRAWING TITLE	FOUNDATION PLAN

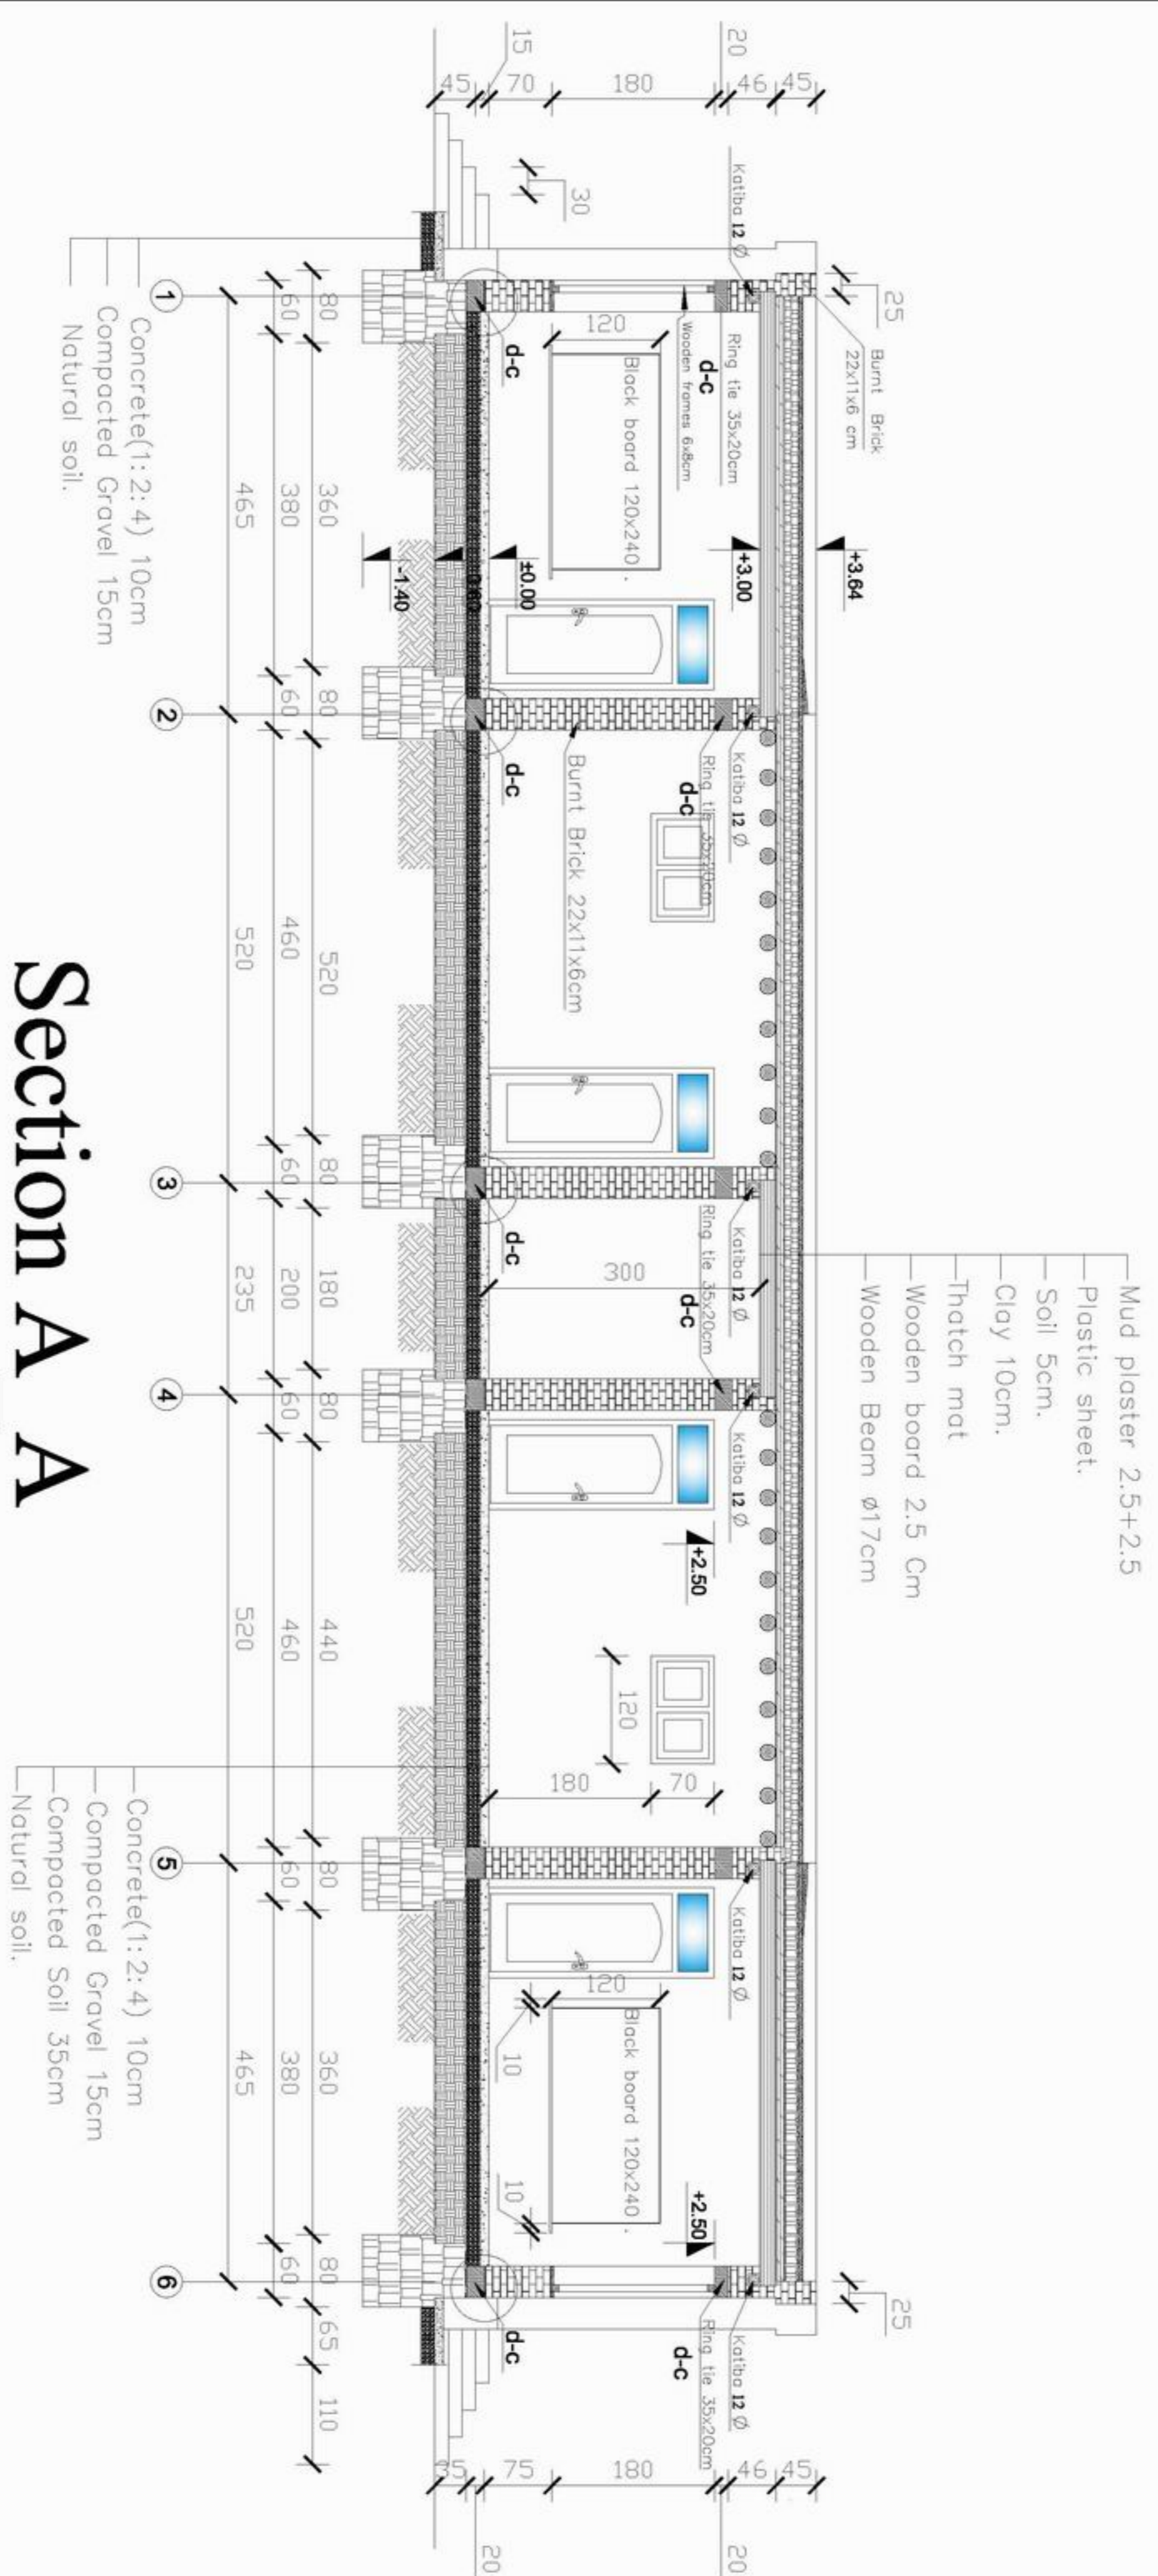

Section A_A



MINISTRY OF EDUCATION
DEPARTMENT OF CONSTRUCTION




STANDARD SCHOOL DESIGN
IN AFGHANISTAN

ARCHITECT/DRAWN	Zisaurahman Zia	APPROVED/DATE	As shown (AS)	DRAWING No
CHECKED BY	ENR. GH. HUSZAI	SCALE		SHEET No
TECH. APPROVED BY	ENG. AS. MATINVAQOL	DATE	29.08.2006	

PROJECT NAME	5CLASS ROOM-Burnt Brick
DRAWING TITLE	SECTION A_A
	4 8

- Concrete(1:2:4) 10cm
- Compacted Gravel 15cm
- Compacted Soil 35cm
- Natural soil.

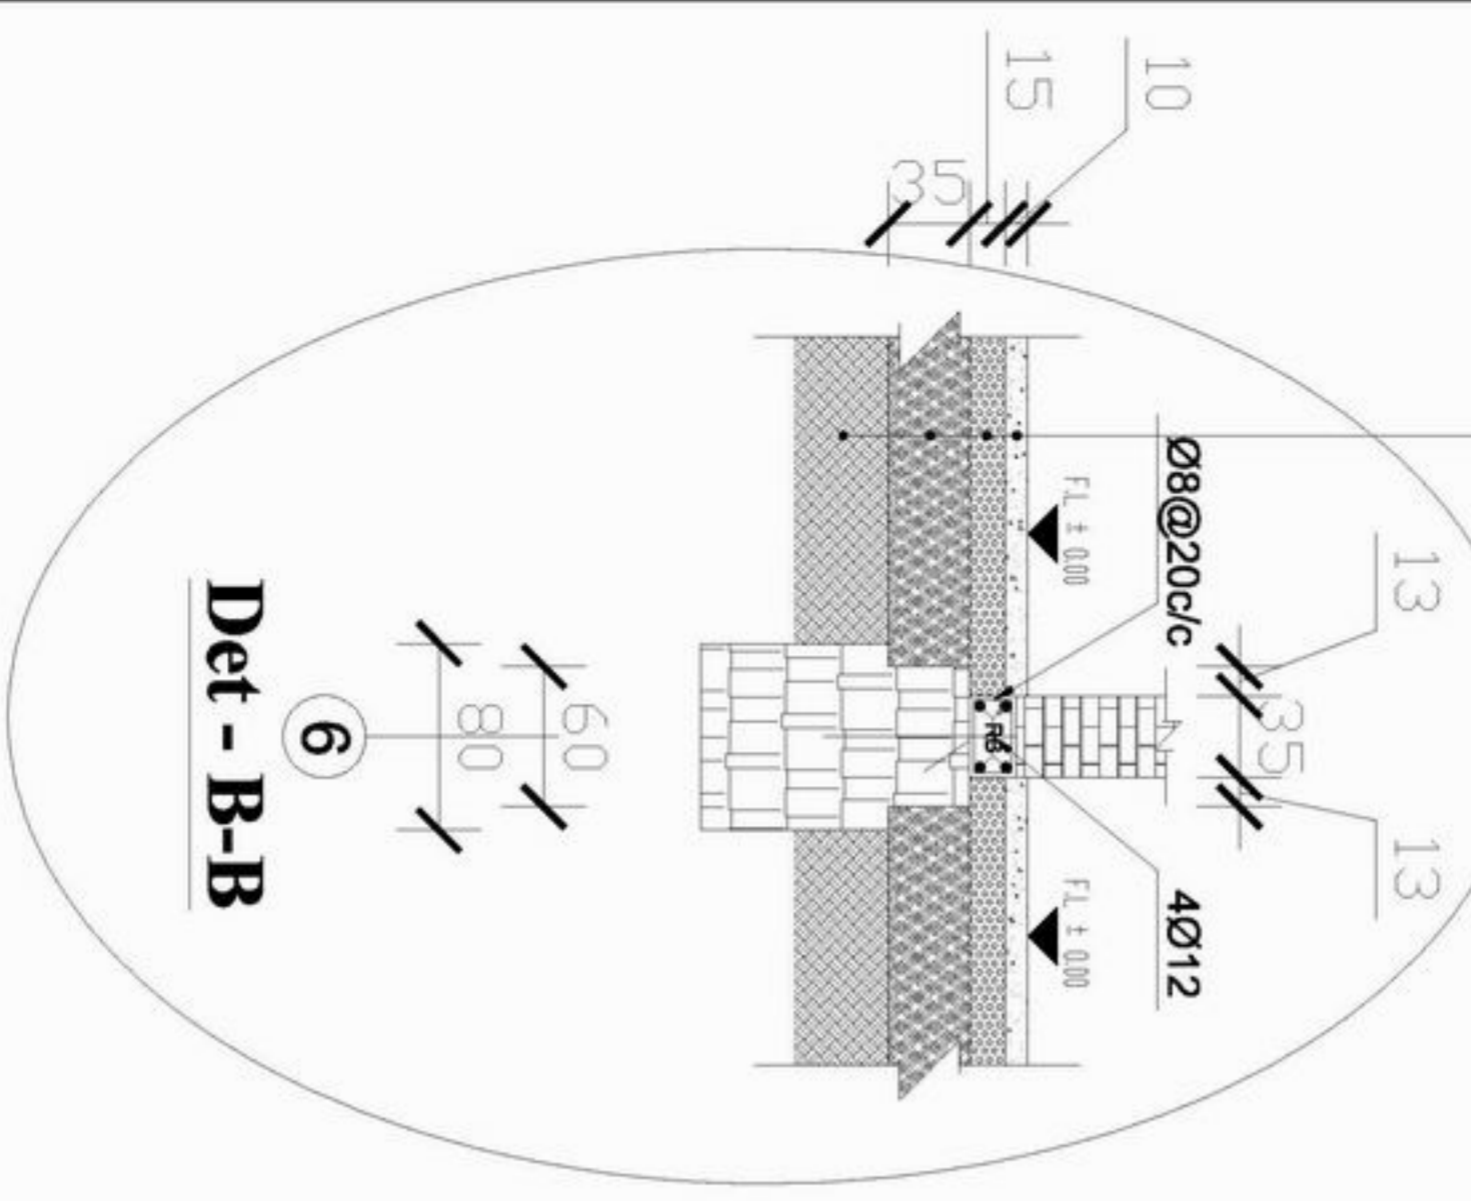


Det - B-B

- Concrete(1:2:4) 10cm
- Compacted Gravel 15cm
- Compacted Soil 35cm
- Natural soil.

Details

- Mud plaster 2.5 + 2.5
- Plastic sheet.
- Soil 5cm.
- Clay 10cm.
- Thatch mat
- Wooden board 2.5
- Wooden Beam \varnothing 17cm

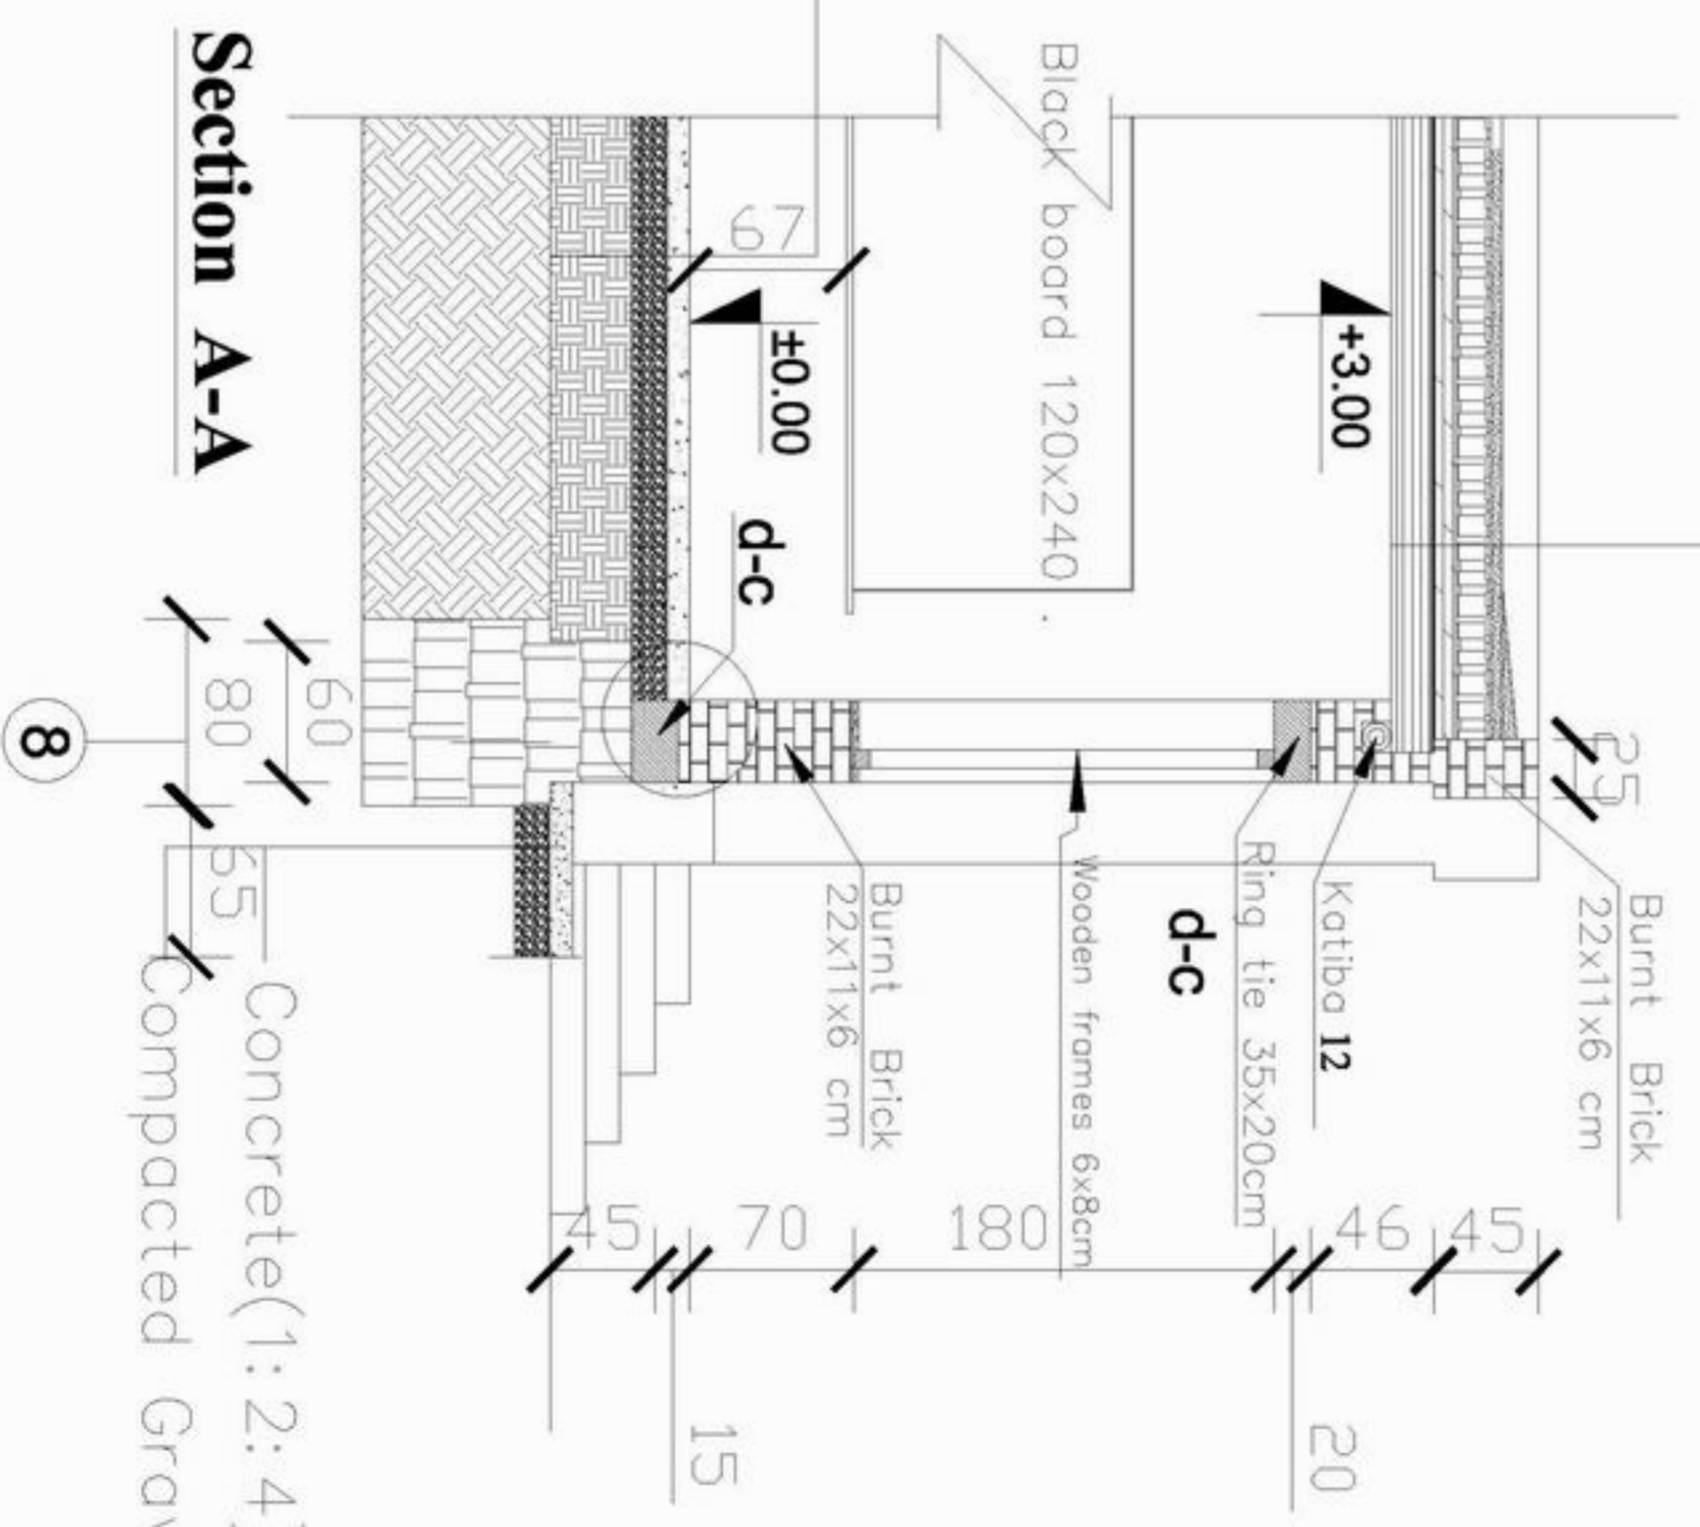

Section A-A

- Concrete(1:2:4)10cm
- Compacted Gravel 15cm



MINISTRY OF EDUCATION
DEPARTMENT OF CONSTRUCTION




STANDARD SCHOOL DESIGN
IN AFGHANISTAN

ARCHITECT/DESIGNER	Zisaurahman Zia	APPROVED/DATE	29.08.2006
CHECKED BY	ENGINEER/BAZAR	SCALE	As shown (A3)
TECH. APPROVED BY	ENGINEER/AMIN/MAJID	DATE	29.08.2006


DRAWING No	5	PROJECT NAME	5CLASS ROOM-Burnt Brick
SHEET No	8	DRAWING TITLE	DETAILS

Concrete(1:2:4) 10cm
 Compacted Gravel 15cm
 Compacted Soil 35cm
 Natural soil.

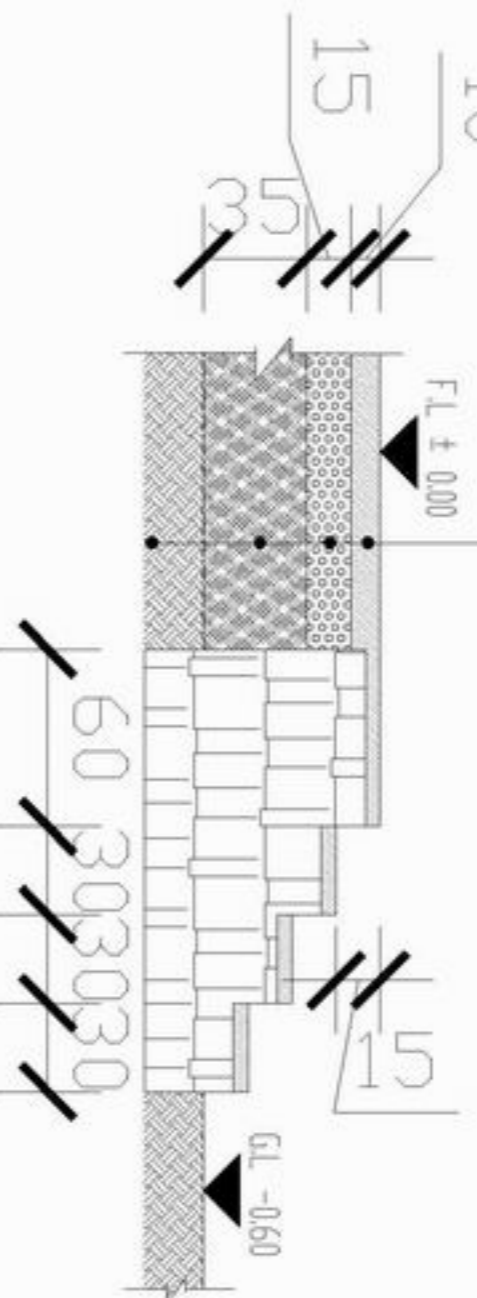


Det - C-C

Concrete(1:2:4) 10cm
 Compacted Gravel 15cm
 Compacted Soil 35cm
 Natural soil.

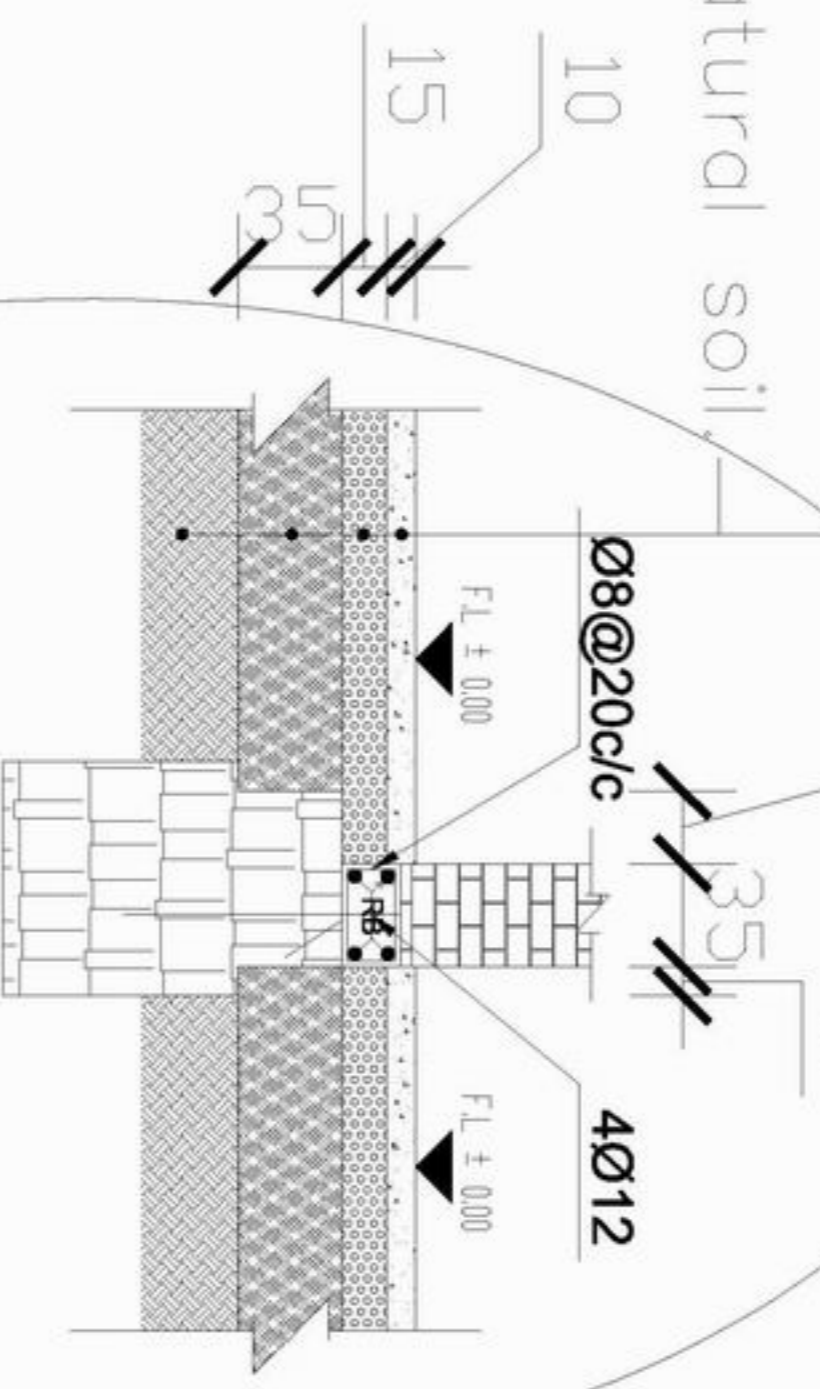

Det - D-D

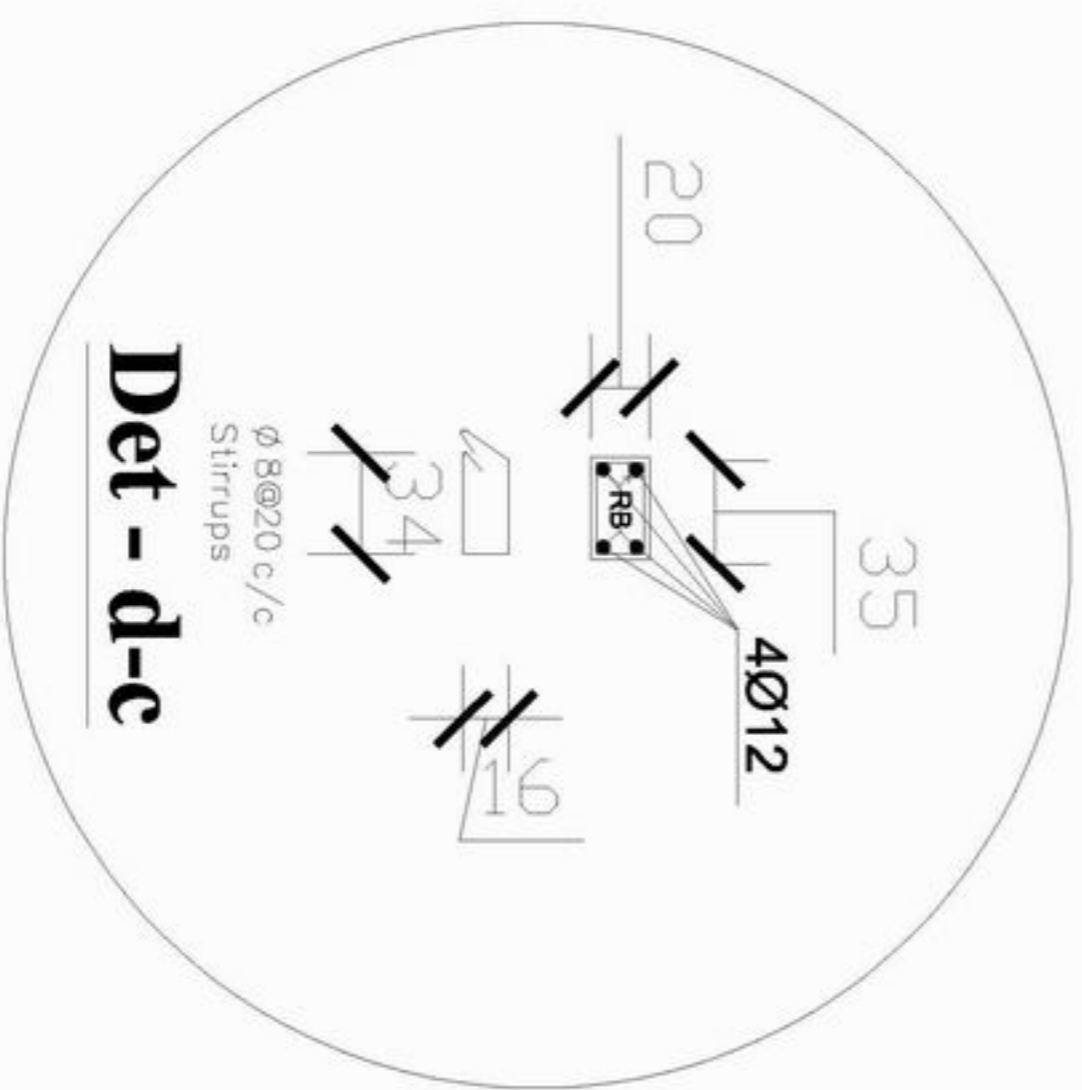

Det - d-c

Details



MINISTRY OF EDUCATION
 DEPARTMENT OF CONSTRUCTION



STANDARD SCHOOL DESIGN
 IN AFGHANISTAN



ARCHITECT/DRAWN	Ziaurrahman Zia	APPROVED/DATE	As shown (A.S)	DRAWING No
CHECKED BY	ENG. GH. HAZAF	SCALE	As shown (A.S)	SHEET No
TECH. APPROVED BY	ENG. AS. WATIN MOGOL	DATE	29.08.2006	

6
8

PROJECT NAME	5CLASS ROOM-Burnt Brick
DRAWING TITLE	DETAILS

Junction details for one & a half brick wall for corner providing vertical steel bar.

Junction details for one & a half brick wall for corner providing vertical steel bar.

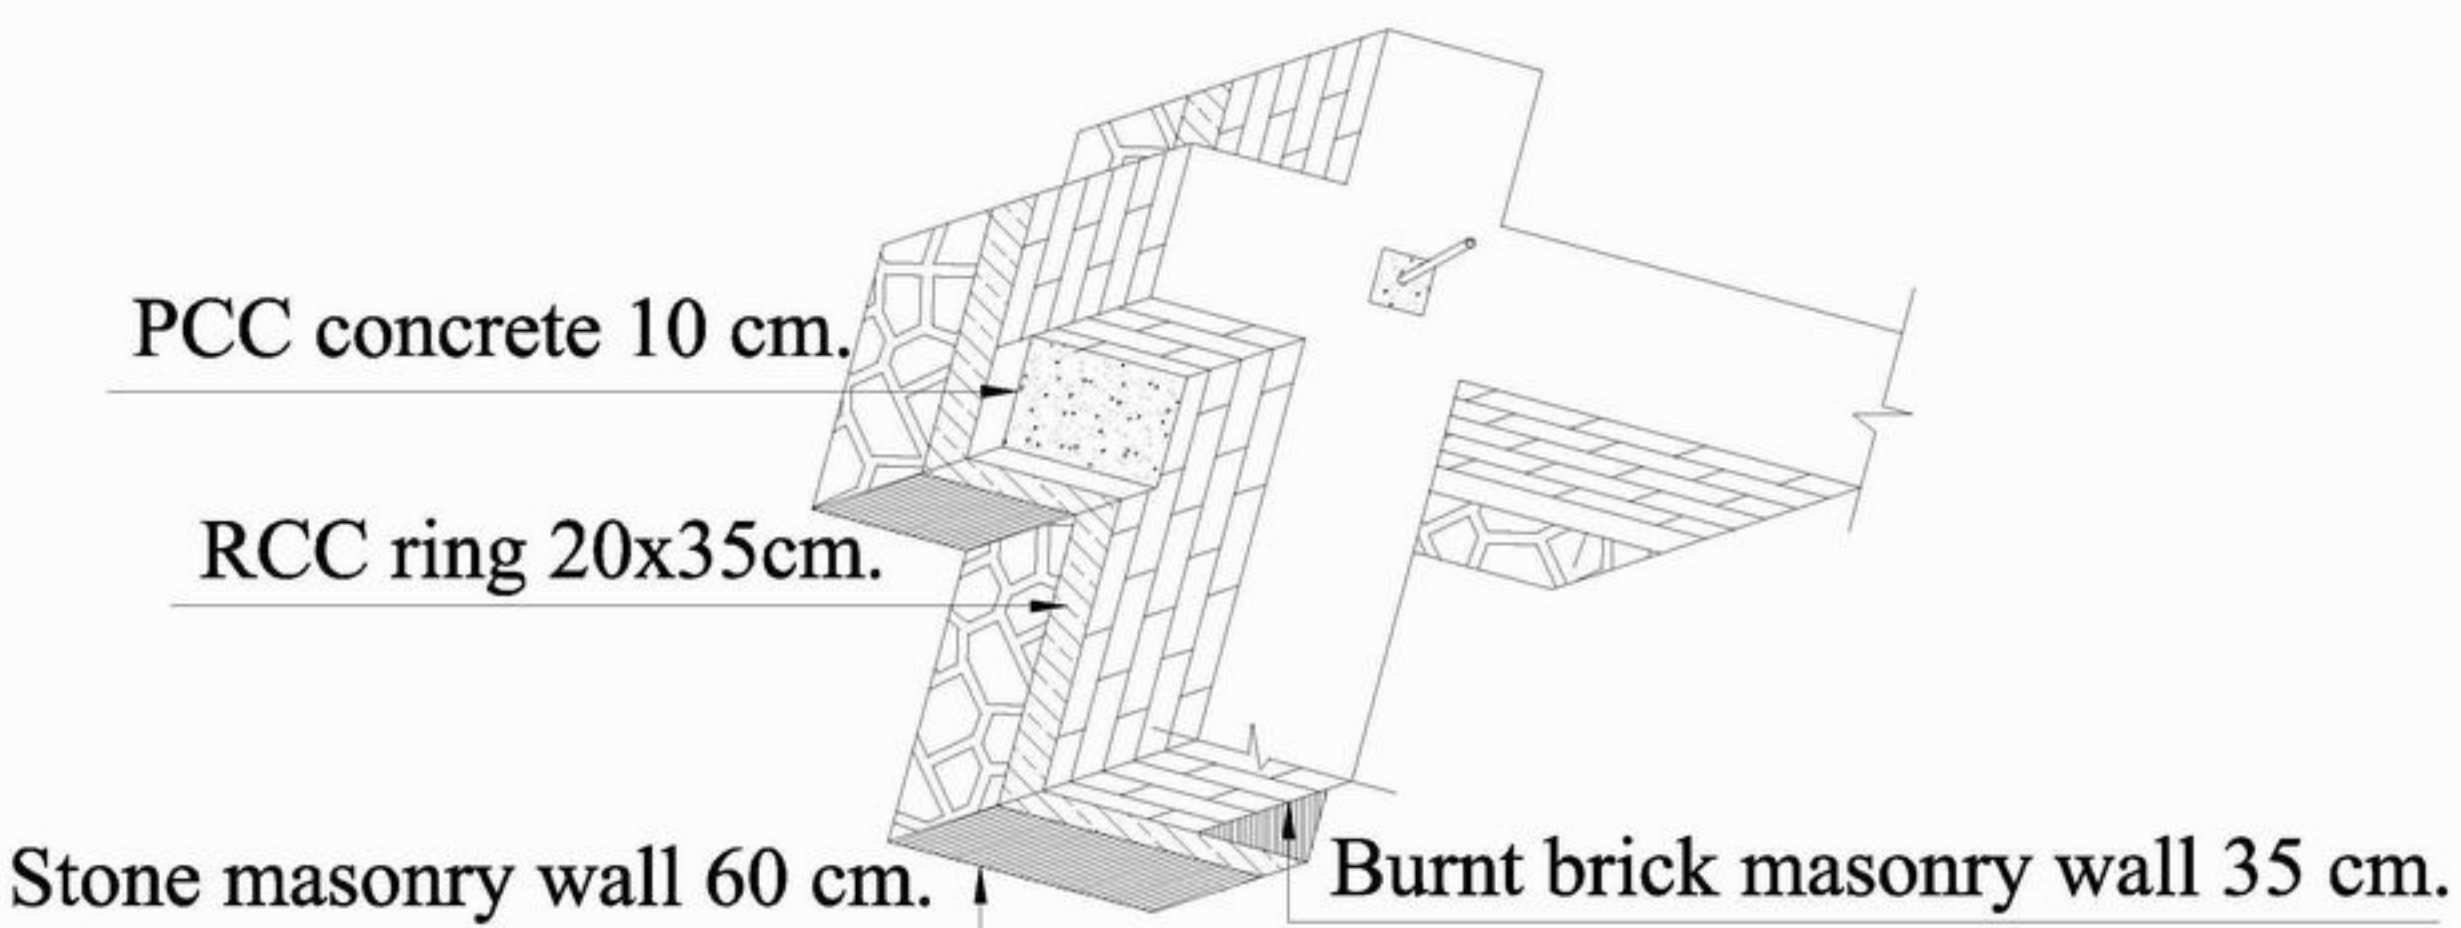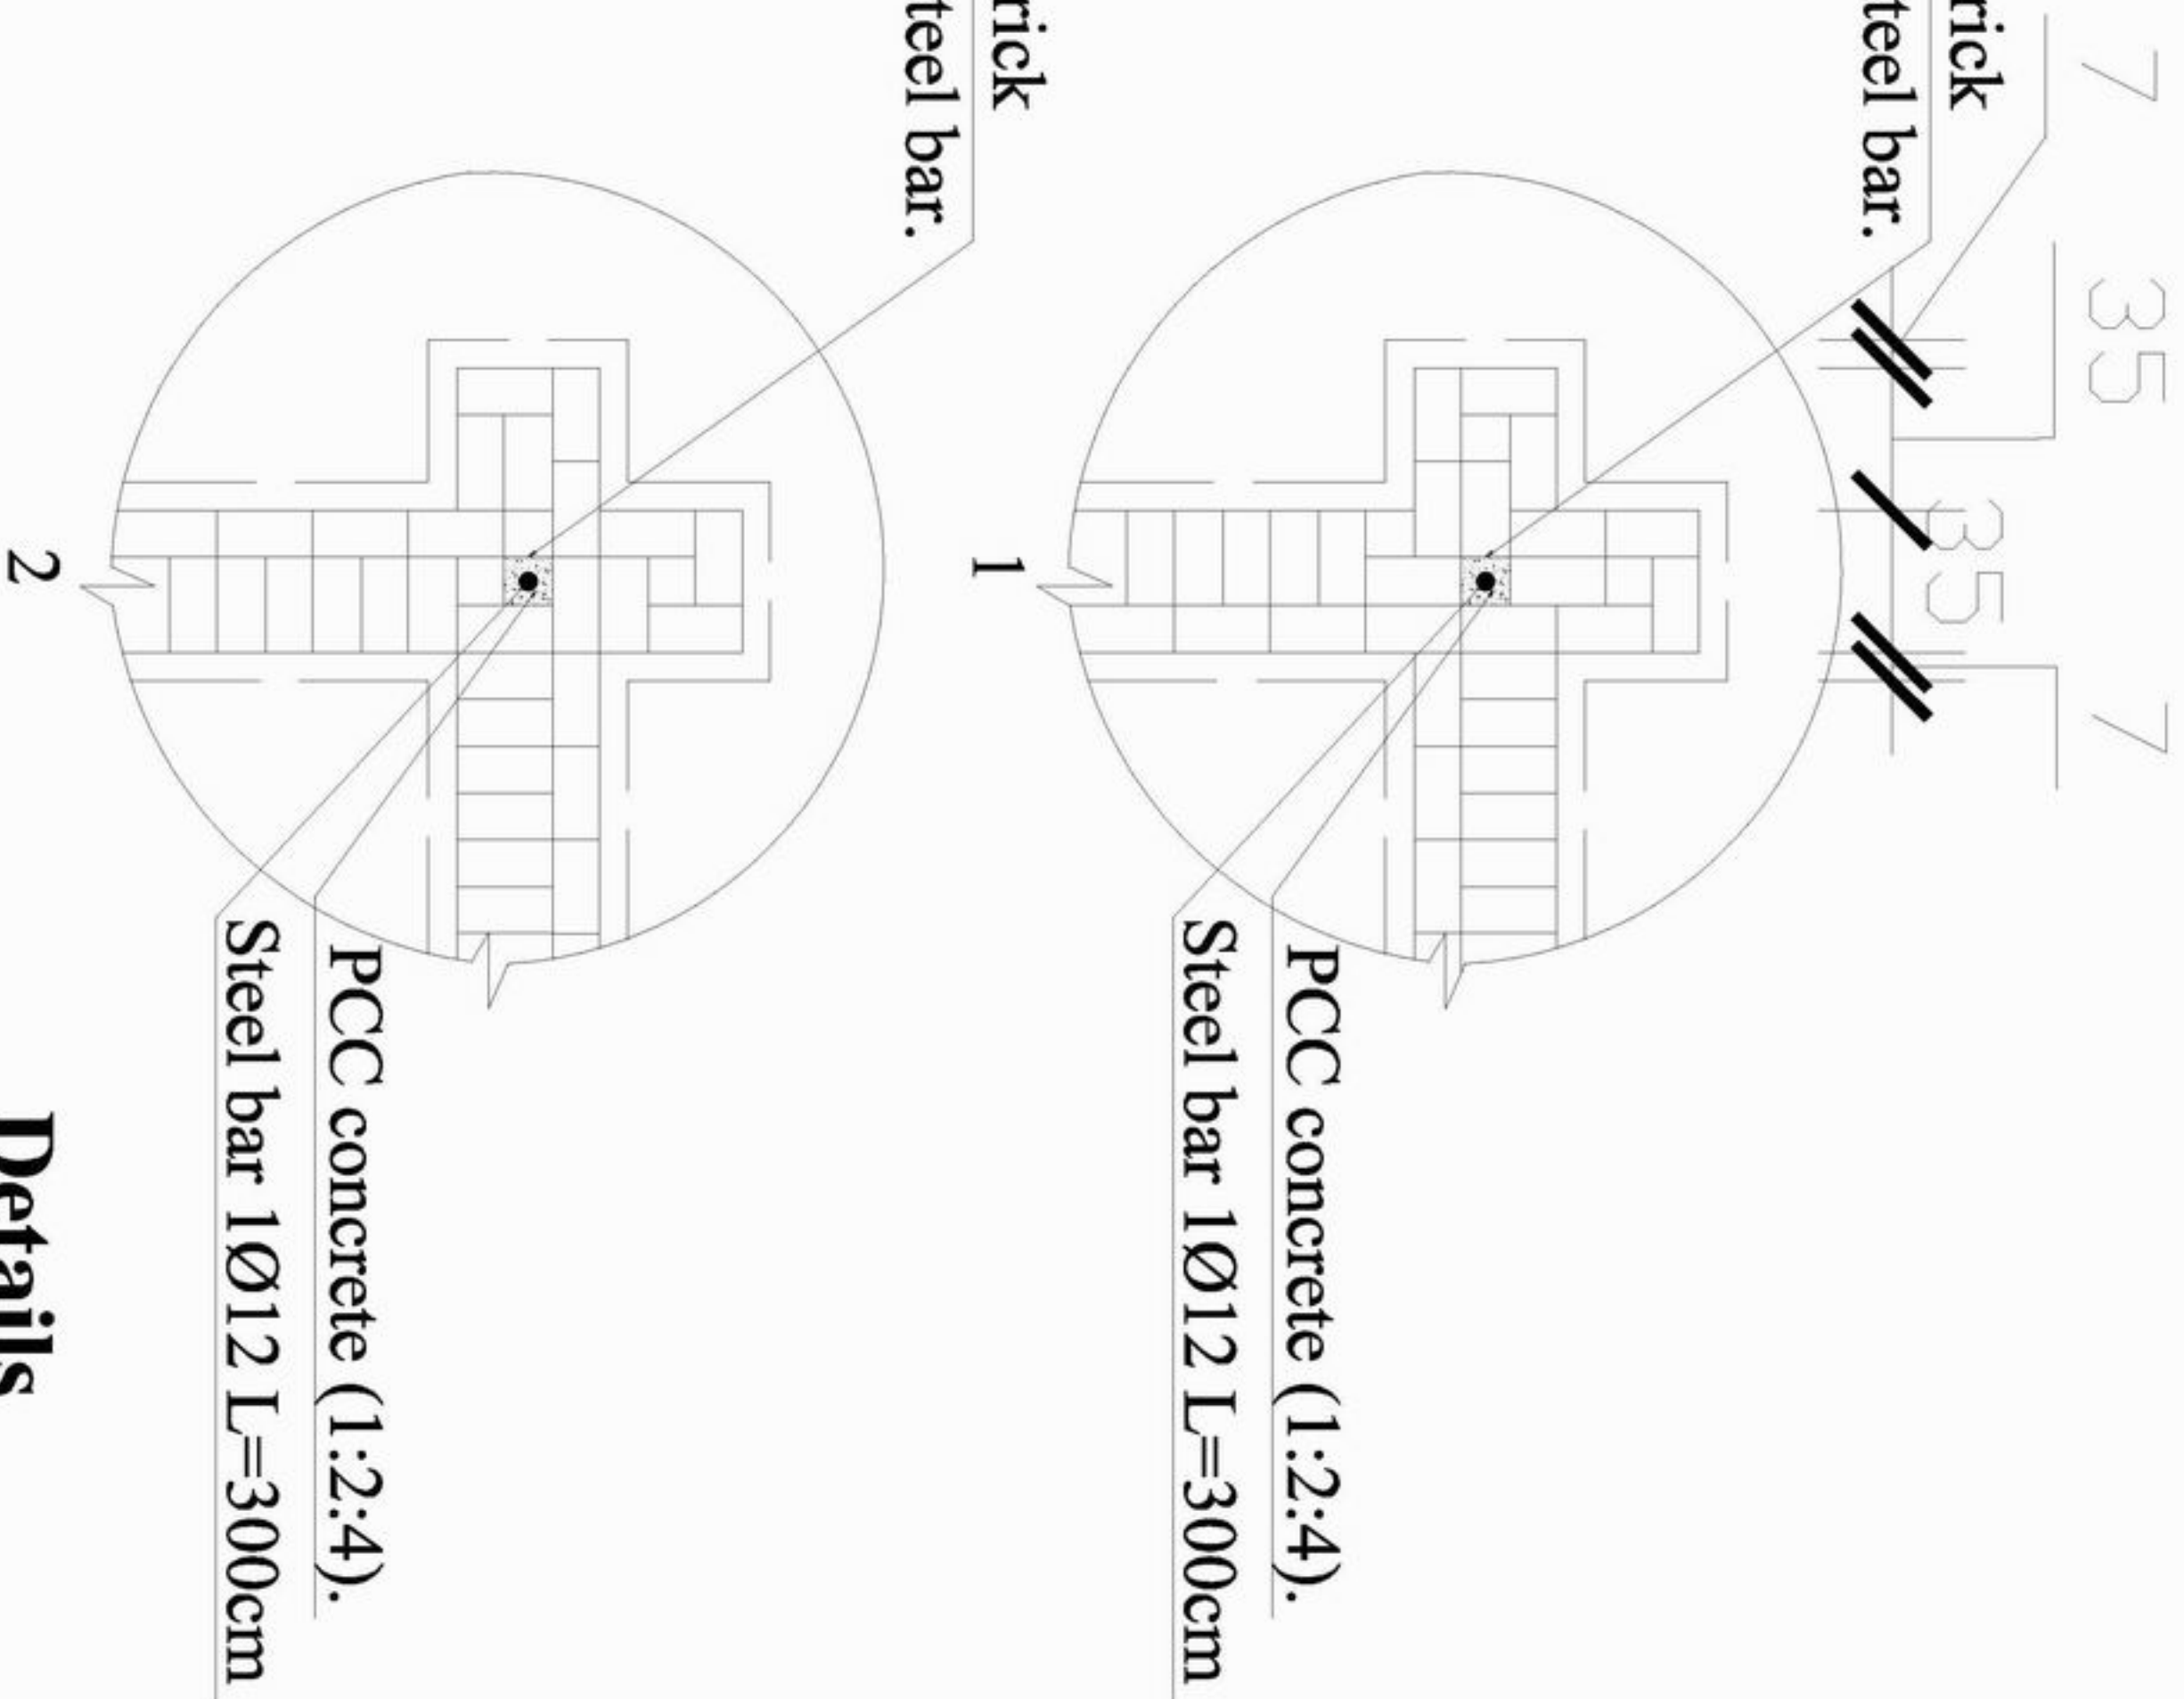

Details



MINISTRY OF EDUCATION
DEPARTMENT OF CONSTRUCTION



STANDARD SCHOOL DESIGN
IN AFGHANISTAN

ARCHITECT/DRAWN	Ziaurrahman zia	APPROVED/DATE	As shown (A/S)
CHECKED BY	ENG. GHANIZAI	SCALE	
TECH. APPROVED BY	ENG. ALAMATIN VAGOL	DATE	29.08.2006

DRAWING No	7
SHEET No	8

PROJECT NAME	5 CLASS ROOM-Burnt Brick
DRAWING TITLE	DETAILS

Schedule of Window & Door

Type	Door 1	Door 2	Door & Window 1	Window 1	Window 2
Scheme					
Quantity	7	1	2	21	2

Detail of Window & Door



MINISTRY OF EDUCATION
DEPARTMENT OF CONSTRUCTION



STANDARD SCHOOL DESIGN
IN AFGHANISTAN

ARCHITECT/DRAWER	Ziaurrahman zia	APPROVED DATE	29.08.2006
CHECKED BY	ENGINERBAZAF	SCALE	As shown (A5)
TECH. APPROVED BY	ENGAJALMUTINVAQOL	DATE	29.08.2006
DRAWING No			8

PROJECT NAME	5CLASS ROOM-Burnt Brick
DRAWING TITLE	Detail of window and door