

Front Elevation



MINISTRY OF EDUCATION
DEPARTMENT OF CONSTRUCTION



STANDARD SCHOOL DESIGN
IN AFGHANISTAN

ARCHITECT/DRAWN	Ziaurrahman Zia	APPROVED/DATE	As shown (AS)	DRAWING No
CHECKED BY	ENGINER/DATE	SCALE	As shown (AS)	SHEET No
TECH. APPROVED BY	ENGINER/DATE	DATE	29.08.2006	

1
8

PROJECT NAME: 5CLASS ROOM-Burnt Brick-Arch
DRAWING TITLE: FRONT ELEVATION



MINISTRY OF EDUCATION
DEPARTMENT OF CONSTRUCTION




STANDARD SCHOOL DESIGN
IN AFGHANISTAN

ARCHITECT/DRAWN	Ziurrahman Zia	APPROVED/DATE	As shown (AS)	DRAWING No
CHECKED BY	ENG. GHANIZAD	SCALE		SHEET No
TECH. APPROVED BY	ENG. AB. WATINMOQOL	DATE	29.08.2006	2

PROJECT NAME: 5 CLASS ROOM-Burnt Brick-Arch
DRAWING TITLE: GROUND FLOOR PLAN

Ground floor plan

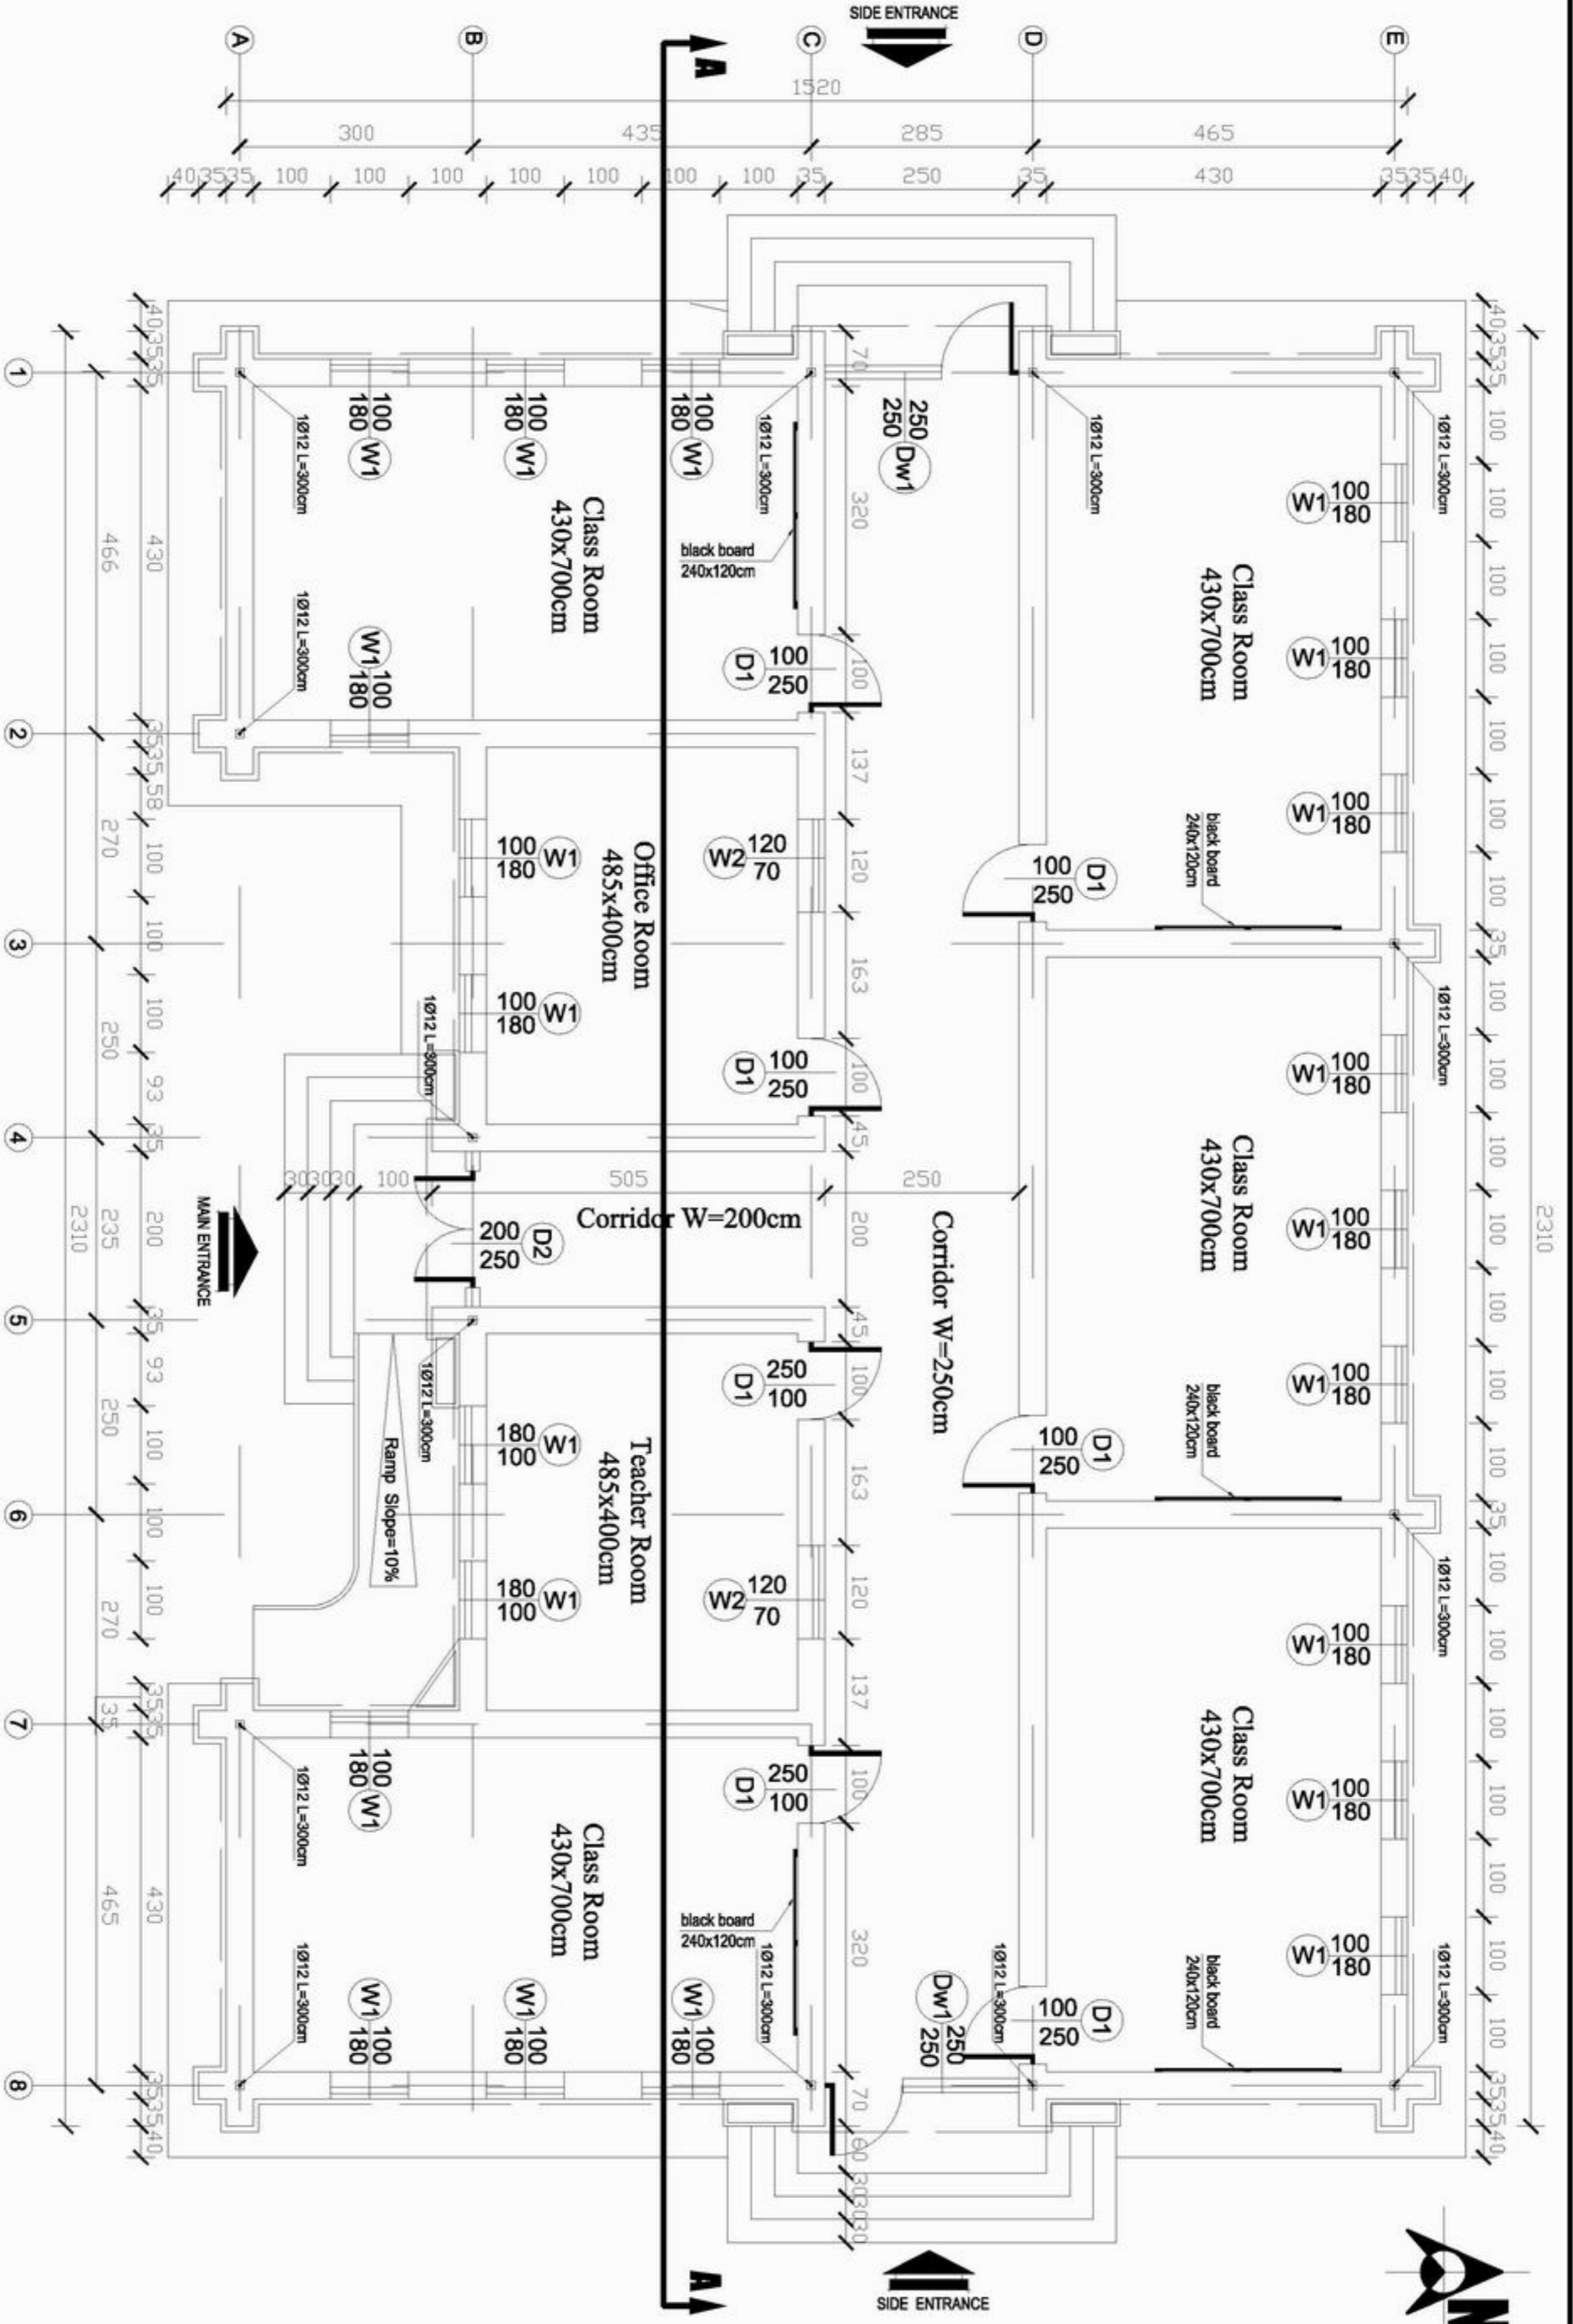



MINISTRY OF EDUCATION
DEPARTMENT OF CONSTRUCTION






STANDARD SCHOOL DESIGN
IN AFGHANISTAN

ARCHITECT/DRAWN	Ziurahtman zia	APPROVED-DATE	
CHECKED BY	ENG. GIBAZAT	SCALE	
TECH. APPROVED BY	ENG. AU MATH MOJIB	DATE	29.08.2006

DRAWING No	3	PROJECT NAME	5 CLASS ROOM-Burnt Brick-Arch
SHEET No	8	DRAWING TITLE	FOUNDATION PLAN

Foundation Plan

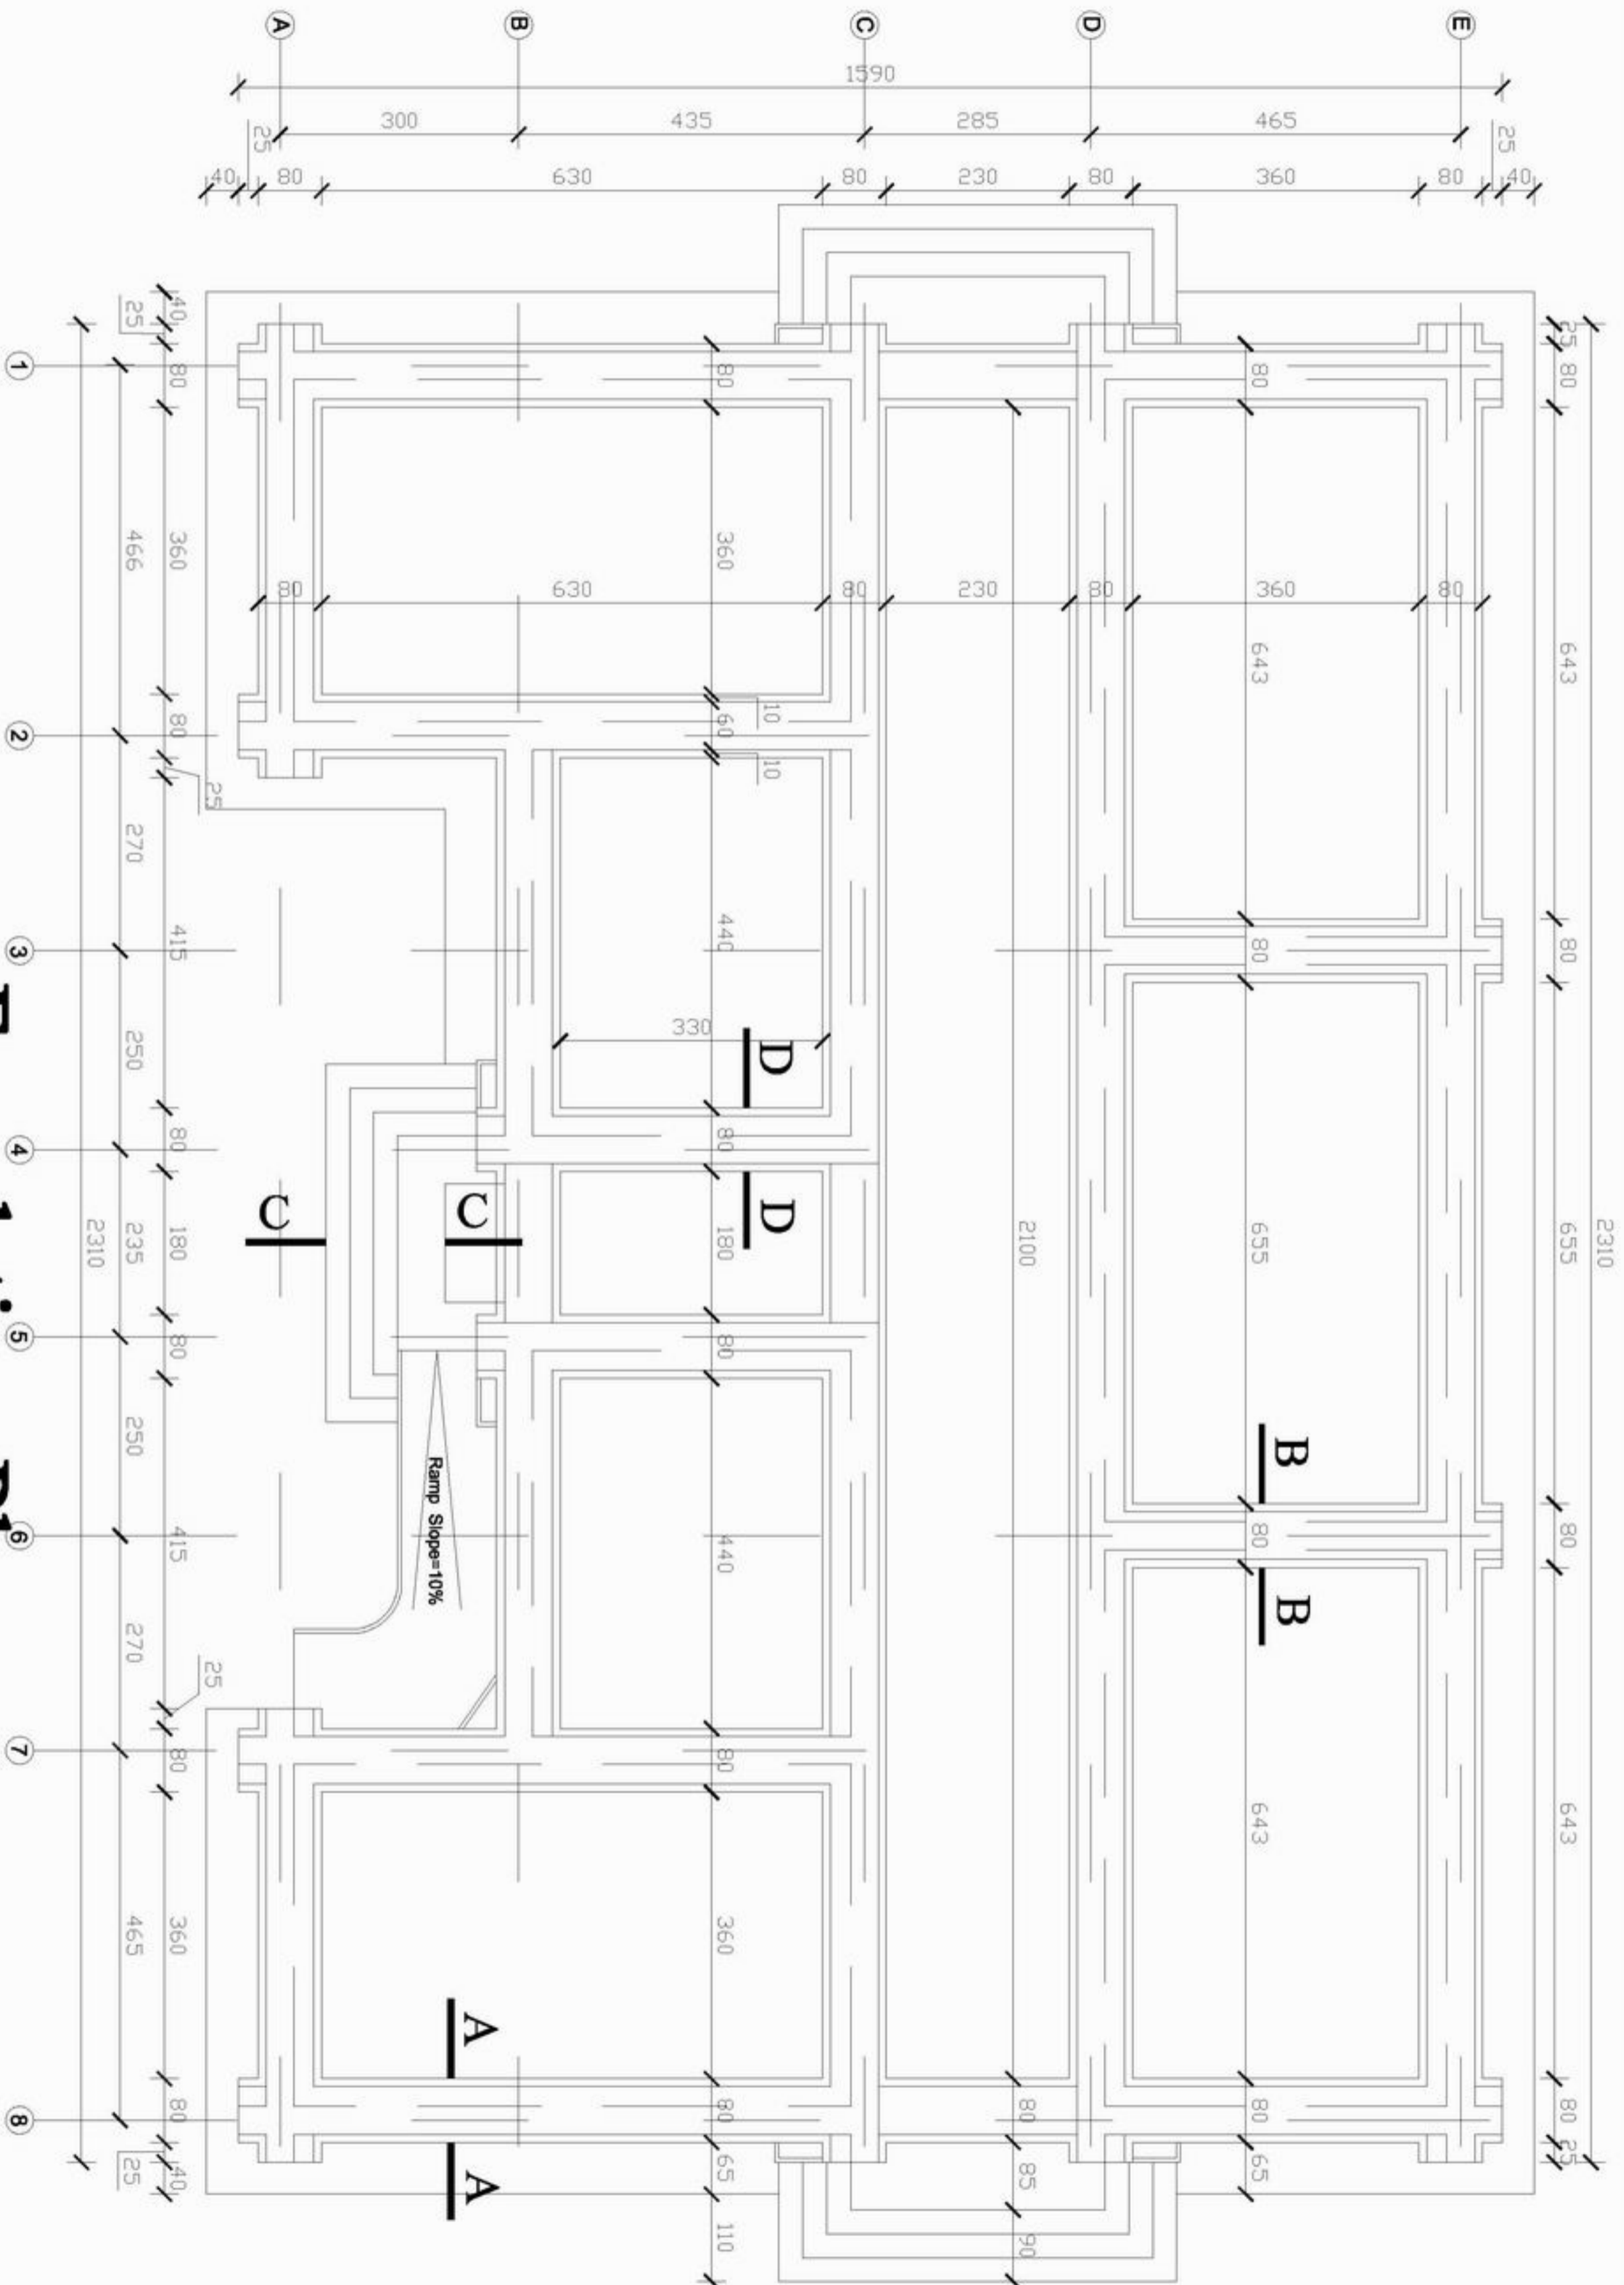


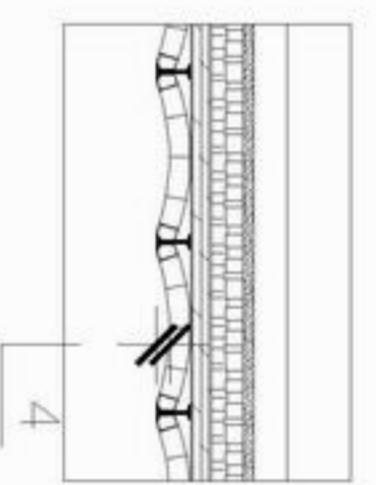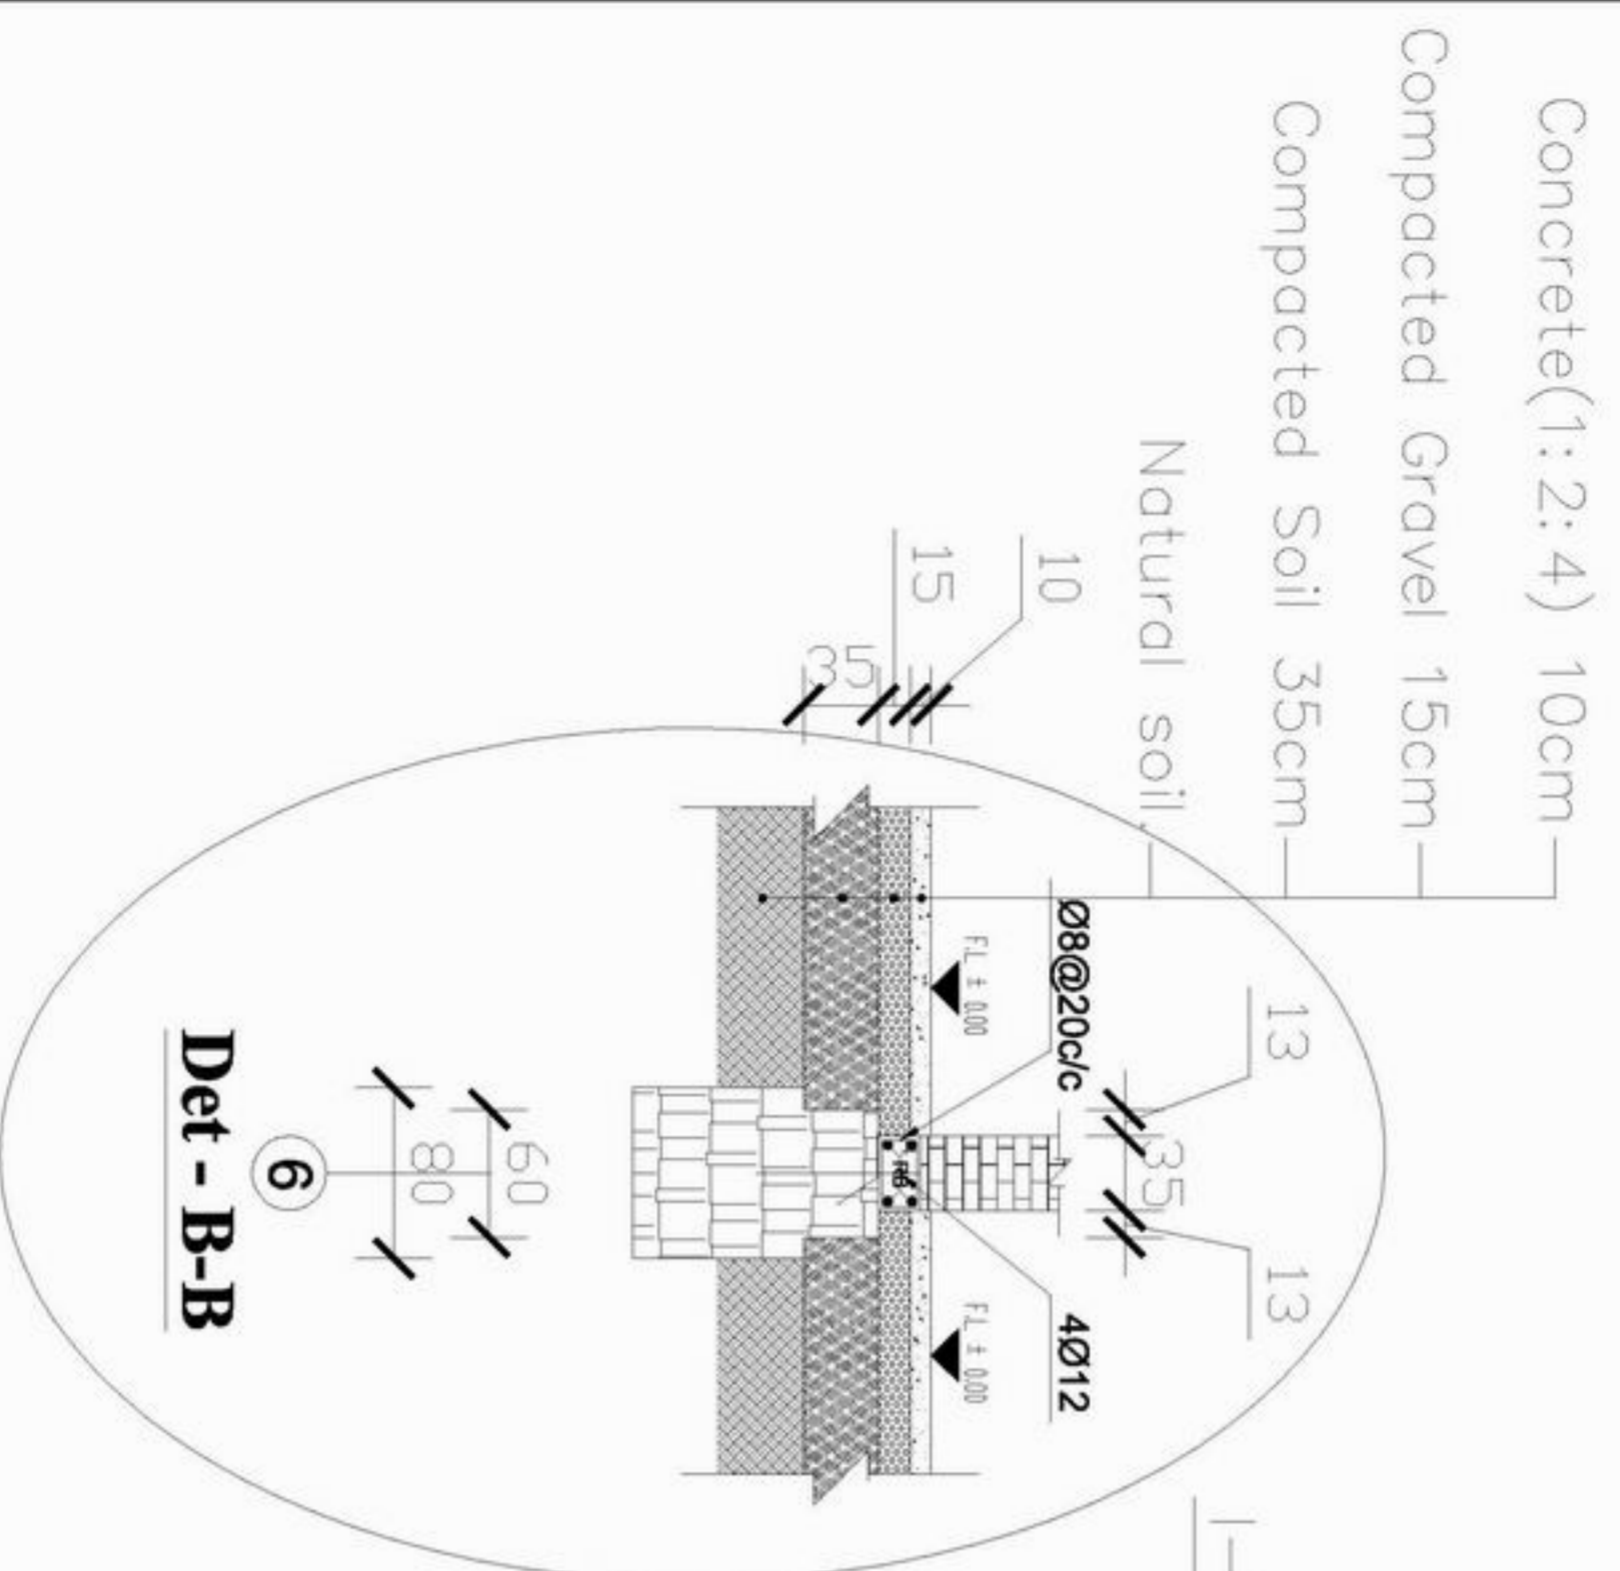

I-beam size 160x80x5mm @80cm c/c

Concrete(1:2:4) 10cm
 Compacted Gravel 15cm
 Compacted Soil 35cm
 Natural soil.

Section A-A

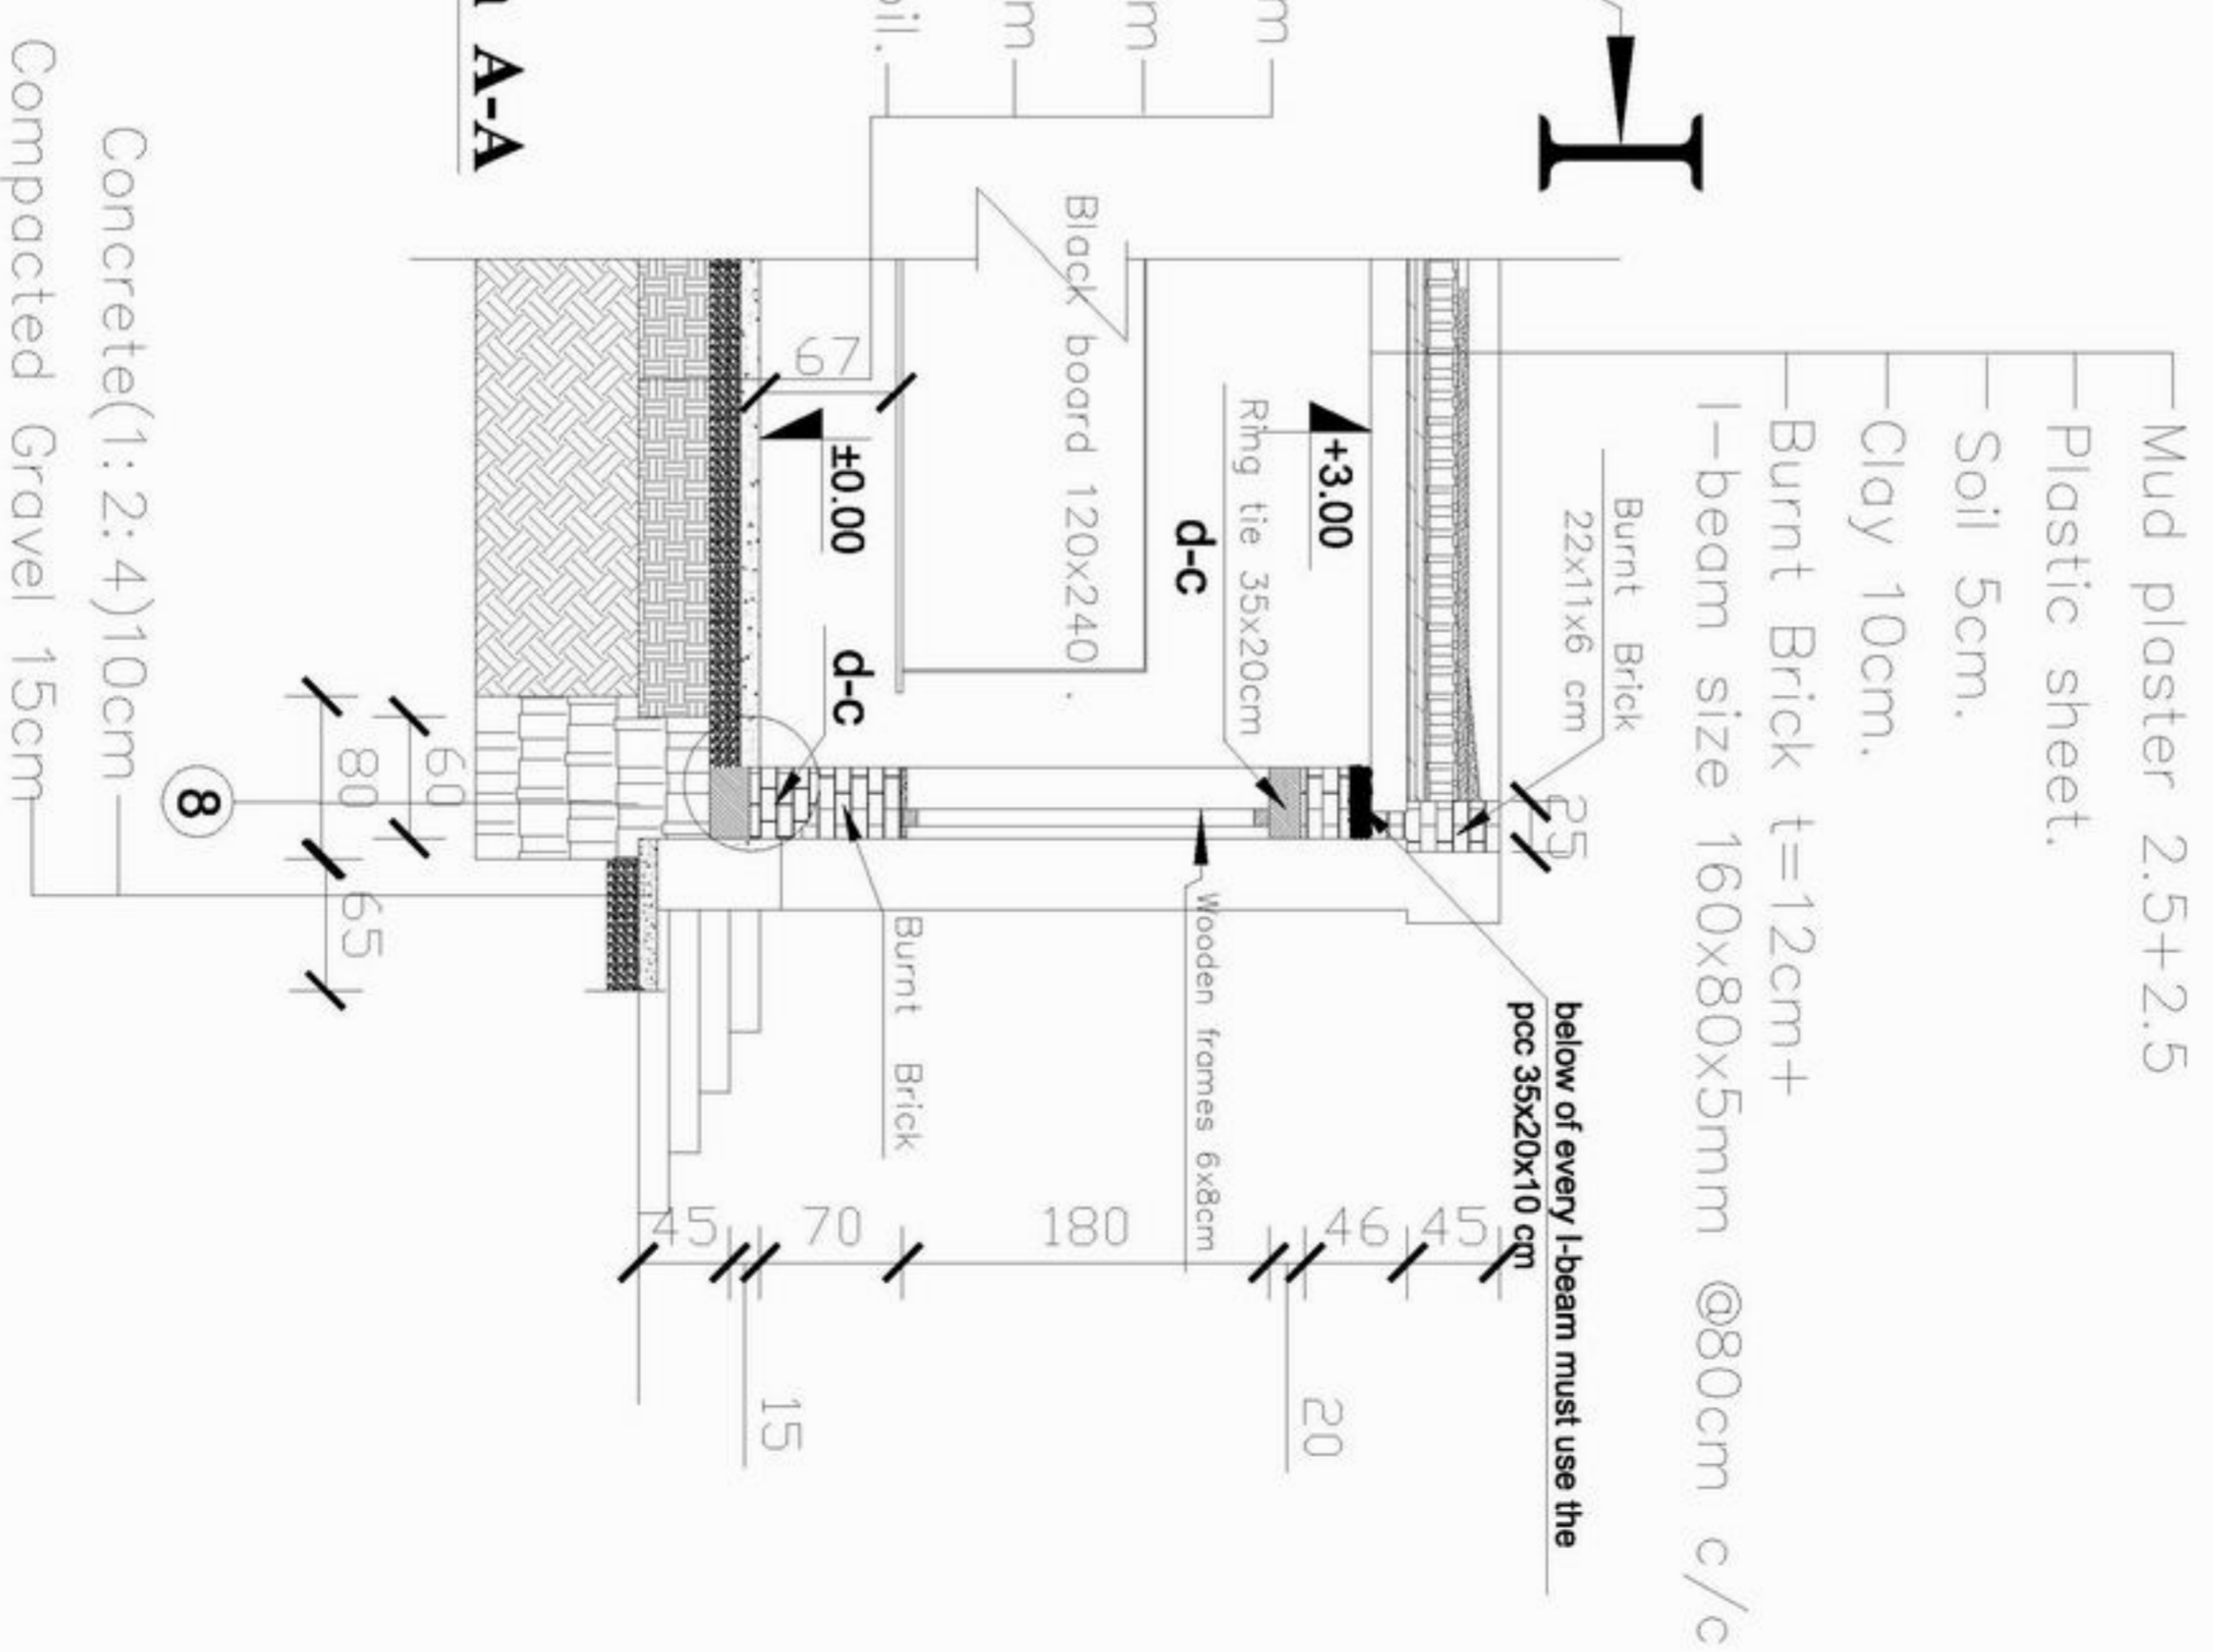

Details



MINISTRY OF EDUCATION
 DEPARTMENT OF CONSTRUCTION




STANDARD SCHOOL DESIGN
 IN AFGHANISTAN

ARCHITECT/DESIGN	Zisaurahman Zia	APPROVED DATE	29.08.2006
CHECKED BY	ENGINERBAKAT	SCALE	As shown (A3)
TECH. APPROVED BY	ENGAJALAMATINVAQOL	DATE	29.08.2006


DRAWING No	5	PROJECT NAME	5CLASS ROOM-Burnt Brick-Arch
SHEET No	8	DRAWING TITLE	DETAILS

Concrete(1:2:4) 10cm
 Compacted Gravel 15cm
 Compacted Soil 35cm
 Natural soil.

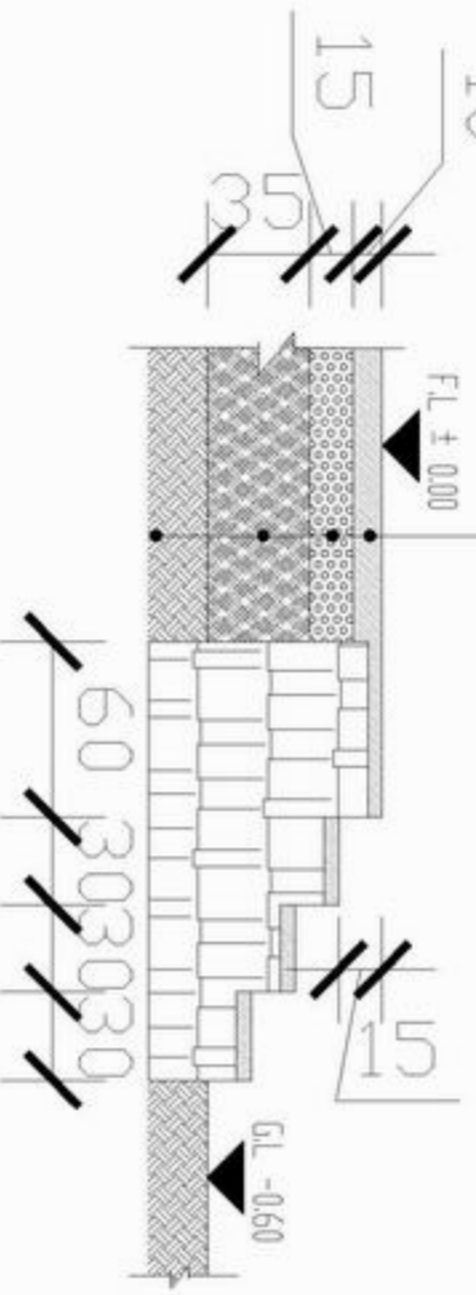


Det - C-C

Concrete(1:2:4) 10cm
 Compacted Gravel 15cm
 Compacted Soil 35cm
 Natural soil.

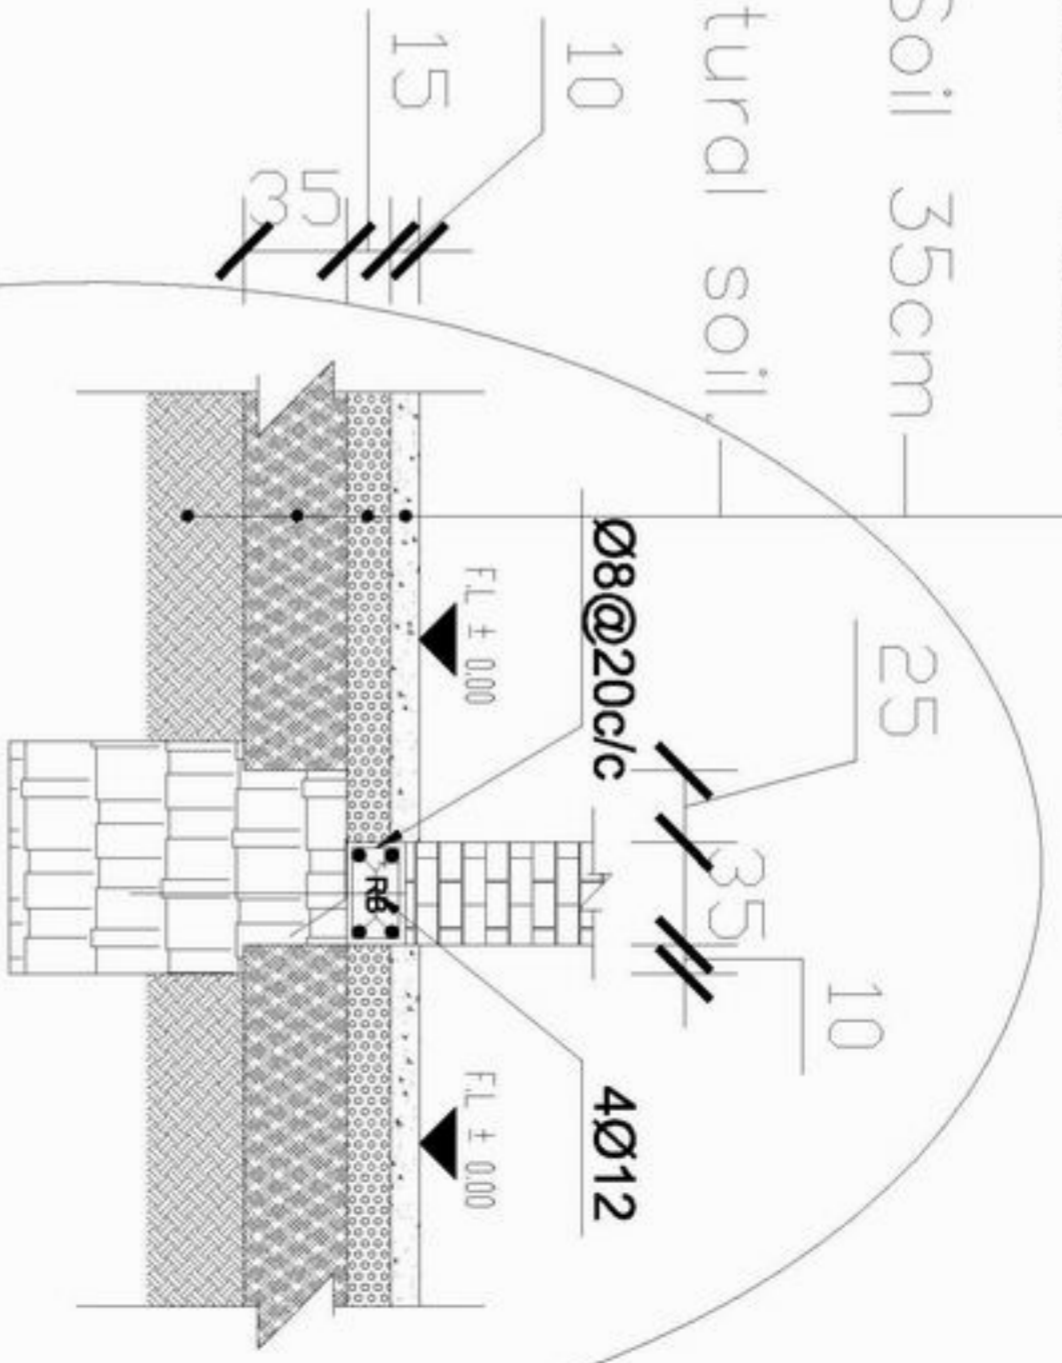

Det - D-D

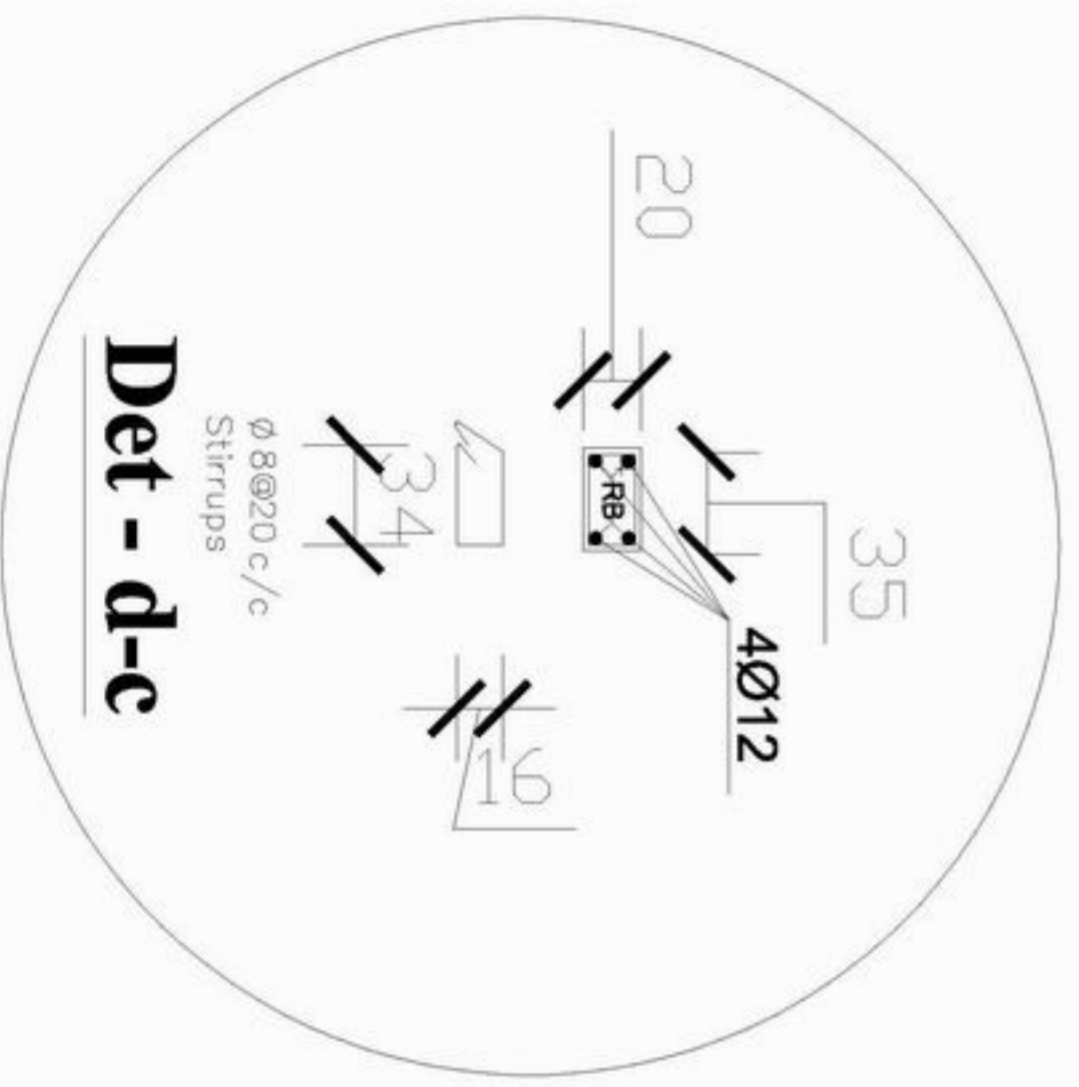

Det - d-c

Details



MINISTRY OF EDUCATION
 DEPARTMENT OF CONSTRUCTION



STANDARD SCHOOL DESIGN
 IN AFGHANISTAN


ARCHITECT/DRAWER	Ziurrahman Zia	APPROVED DATE	29.08.2006
CHECKED BY	ENGR. BAKZAI	SCALE	As shown (A3)
TECH. APPROVED BY	ENGR. ALAMATINVAQOL	DATE	29.08.2006

DRAWING No
 6
 8


PROJECT NAME 5CLASS ROOM-Burnt Brick-Arch
 DRAWING TITLE DETAILS

Junction details for one & a half brick wall for corner providing vertical steel bar.

Junction details for one & a half brick wall for corner providing vertical steel bar.

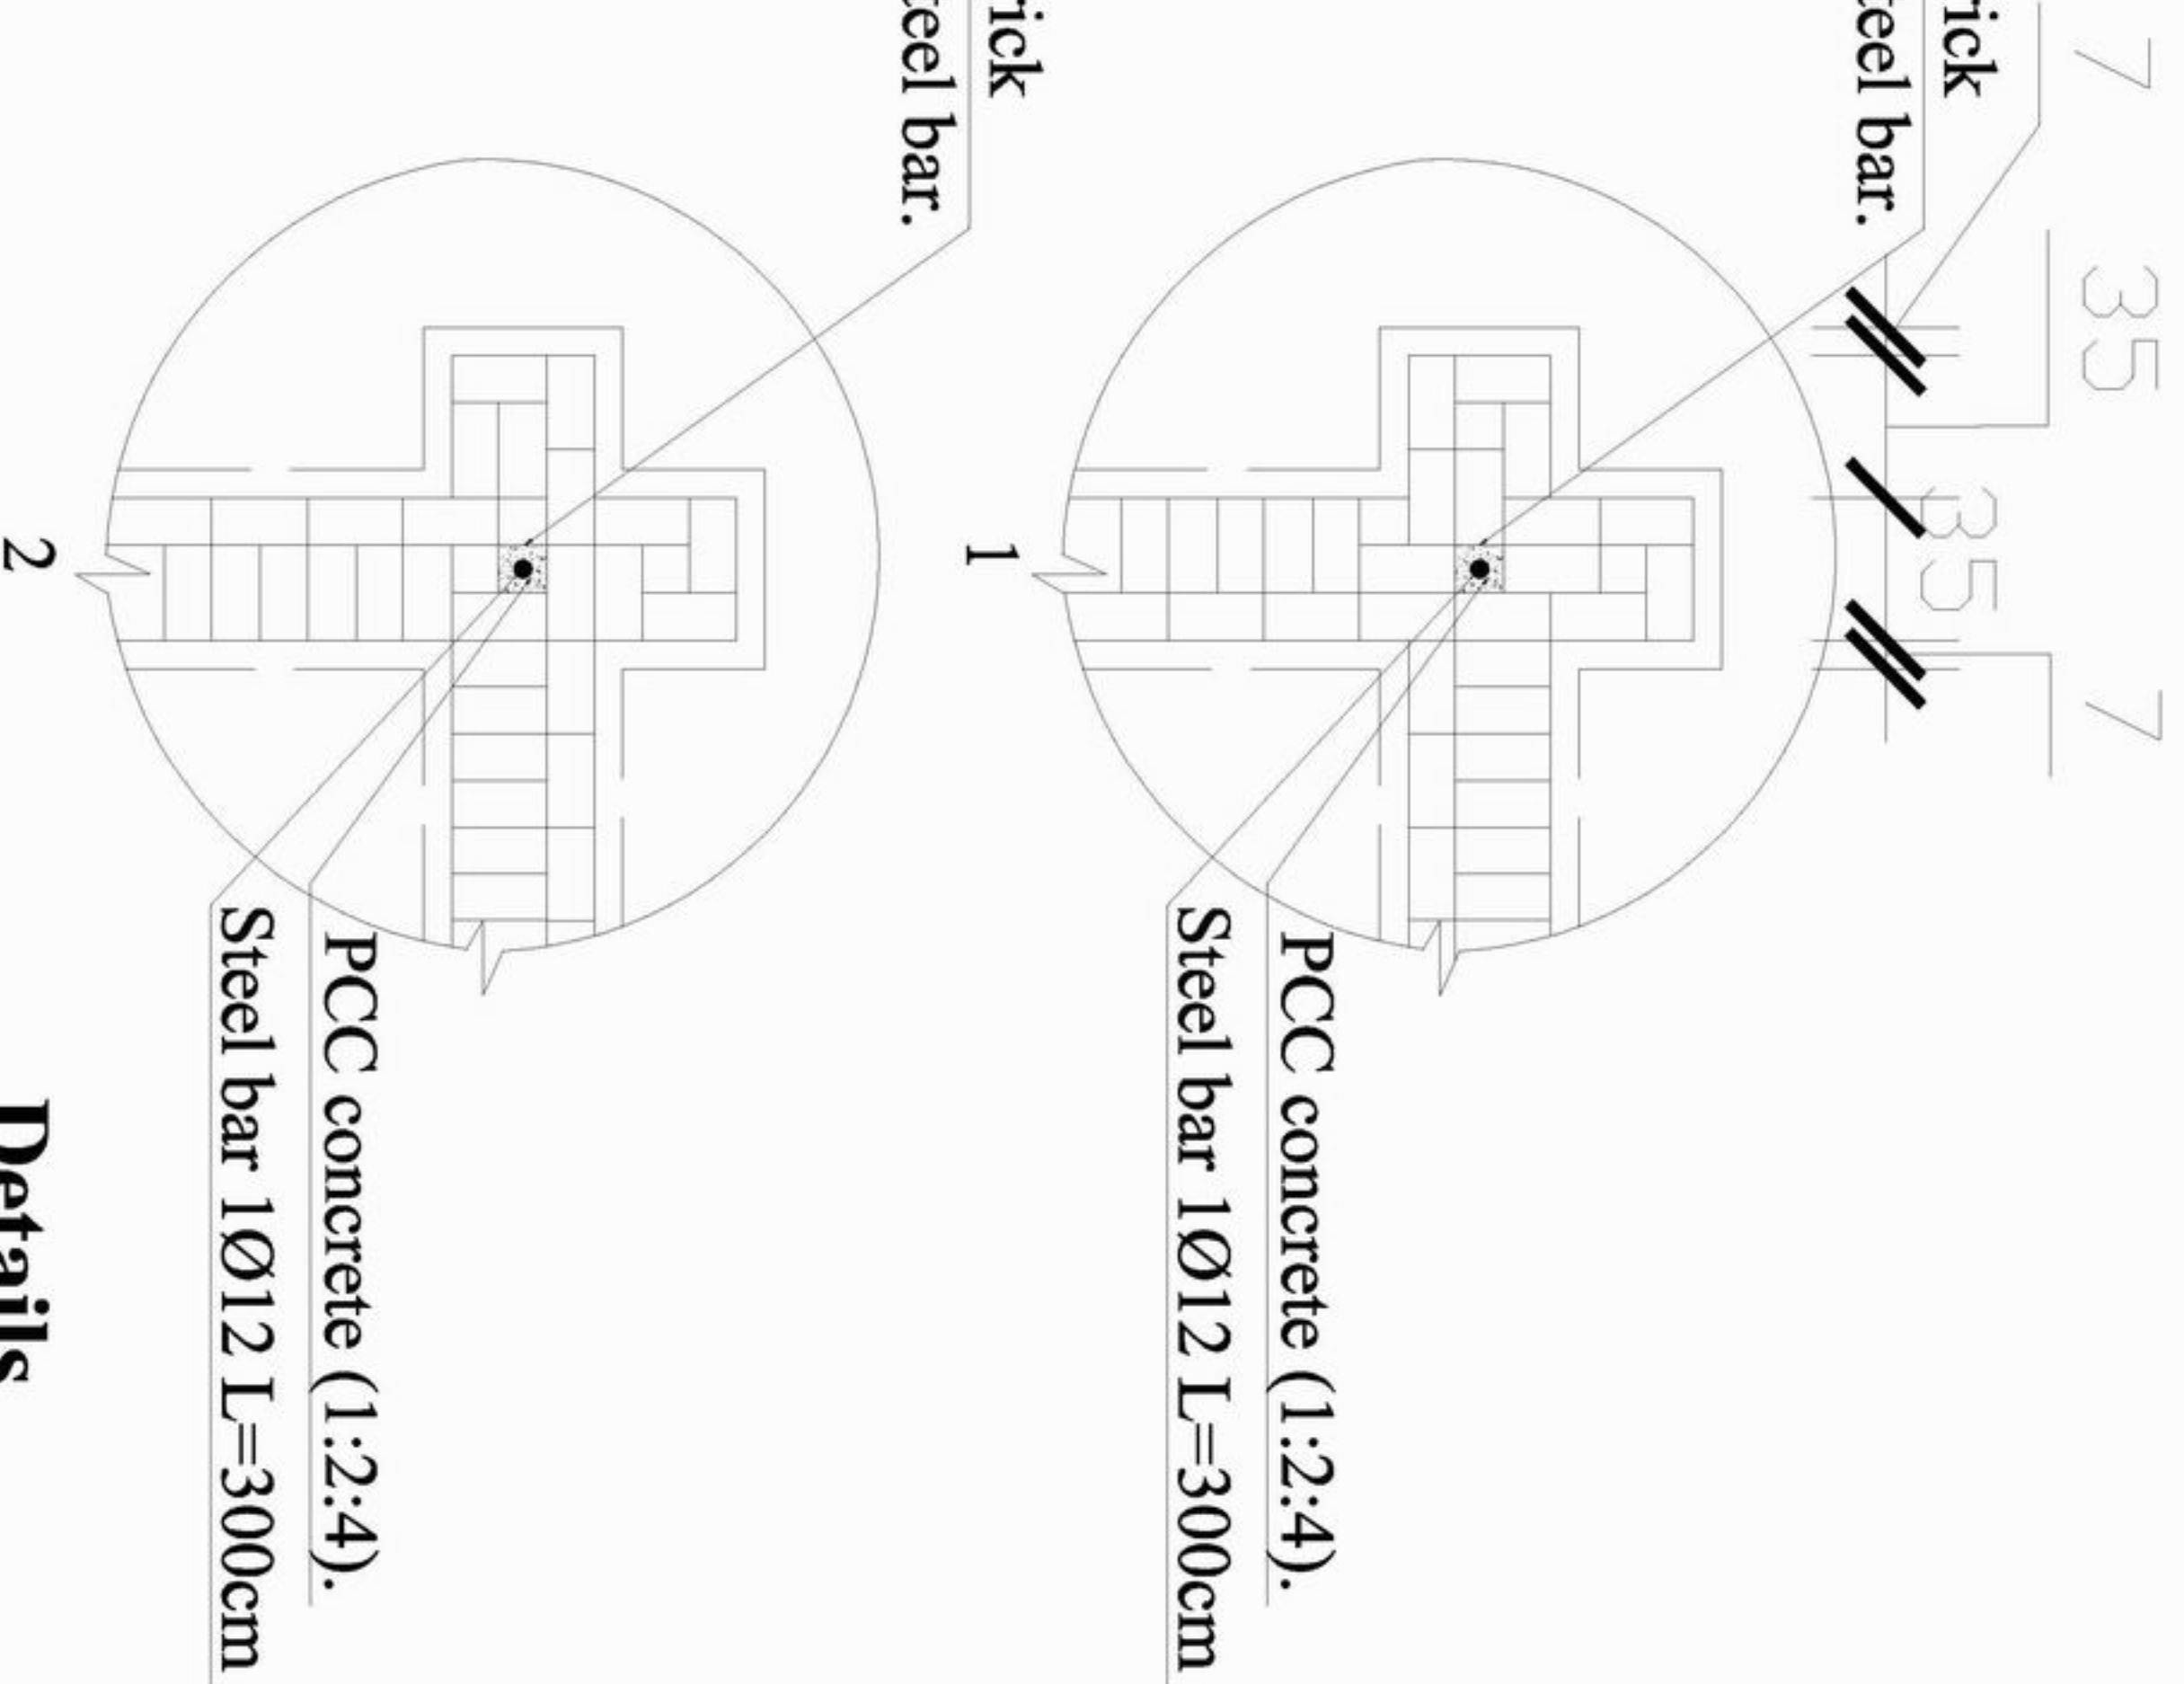

Details

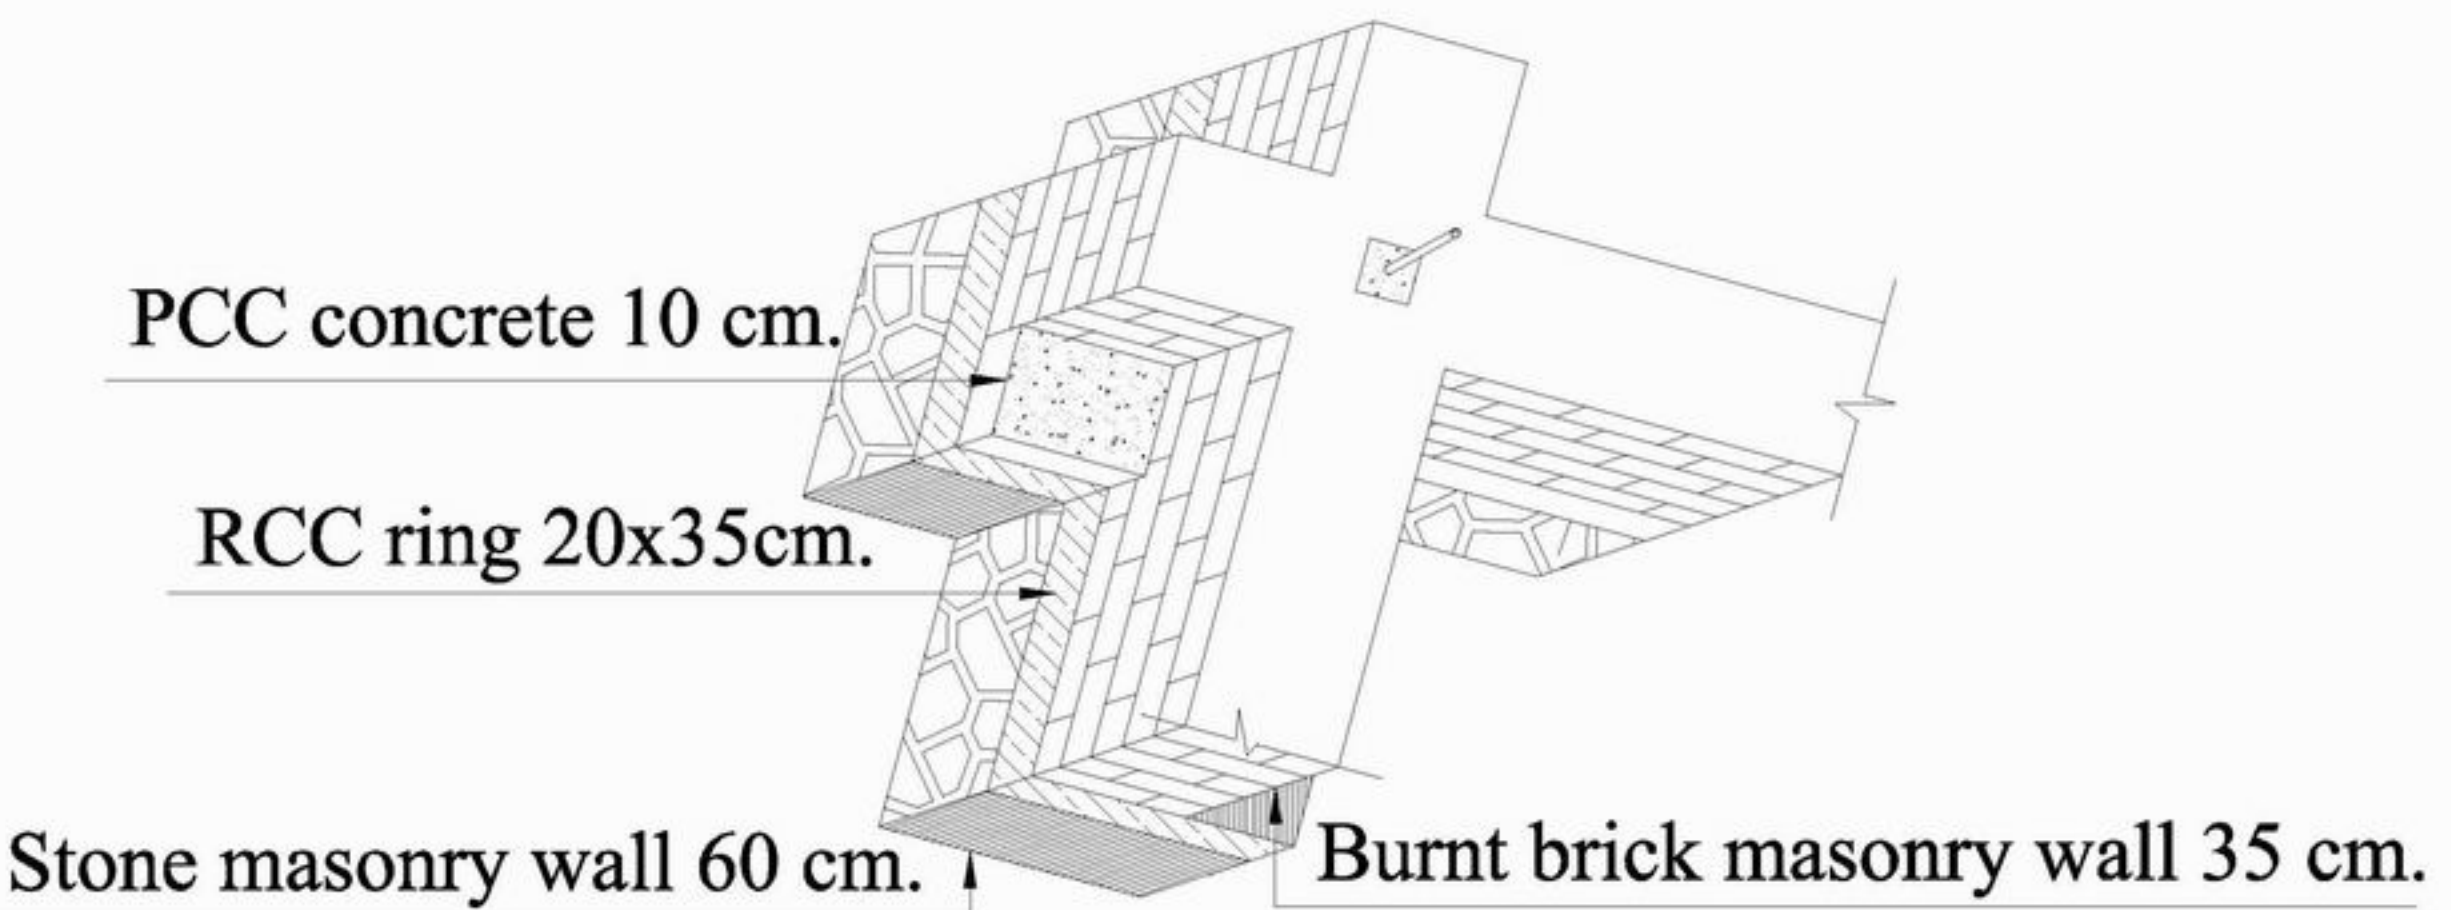

MINISTRY OF EDUCATION
DEPARTMENT OF CONSTRUCTION



STANDARD SCHOOL DESIGN
IN AFGHANISTAN

ARCHITECT/DRAWER
CHECKED BY
TECH. APPROVED BY

Ziaurrahman zia
ENR. GH. RAZZAFI
ENR. AB. MATEEN VAGUEL

APPROVED/DATE
SCALE
DATE

29.08.2006

DRAWING No
SHEET No

7
8

PROJECT NAME
DRAWING TITLE

5CLASS ROOM-Burnt Brick-Arch
DETAILS

Schedule of Window & Door

Type	Door 1	Door 2	Door & Window 1	Window 1	Window 2
Scheme					
Quantity	7	1	2	21	2

Detail of Window & Door



MINISTRY OF EDUCATION
DEPARTMENT OF CONSTRUCTION



STANDARD SCHOOL DESIGN
IN AFGHANISTAN

ARCHITECT/DRAWER	Ziaurrahman zia	APPROVED DATE	29.08.2006
CHECKED BY	ENGINERBAZAF	SCALE	As shown (A3)
TECH. APPROVED BY	ENGAJALAMINMAQOL	DATE	29.08.2006

DRAWING No
8

PROJECT NAME
5CLASS ROOM-Burnt Brick-Arch

DRAWING TITLE
Detail of window and door