

## Front Elevation



MINISTRY OF EDUCATION  
DEPARTMENT OF CONSTRUCTION



STANDARD SCHOOL DESIGN  
IN AFGHANISTAN

ARCHITECT/DRAWN	Ziaurrahman Zia	APPROVED/DATE	
CHECKED BY	ENGINER/MAJID	SCALE	
TECH. APPROVED BY	ENJAB MAJID/MANJOL	DATE	29.08.2006

DRAWING No  
1  
8

PROJECT NAME	6CLASS ROOM-Burnt Brick
DRAWING TITLE	FRONT ELEVATION



MINISTRY OF EDUCATION  
DEPARTMENT OF CONSTRUCTION



STANDARD SCHOOL DESIGN  
IN AFGHANISTAN


ARCHITECT/DRAWER: Ziaurrahman Zia  
CHECKED BY: ENGINERBAKAT  
TECH. APPROVED BY: ENGAJALMUTINVAQOL


APPROVED BY:   
SCALE: As shown (A5)  
DATE: 29.08.2006

DRAWING No: 2  
SHEET No: 8

PROJECT NAME: 6CLASS ROOM-Burnt Brick  
DRAWING TITLE: GROUND FLOOR PLAN

# Ground floor plan

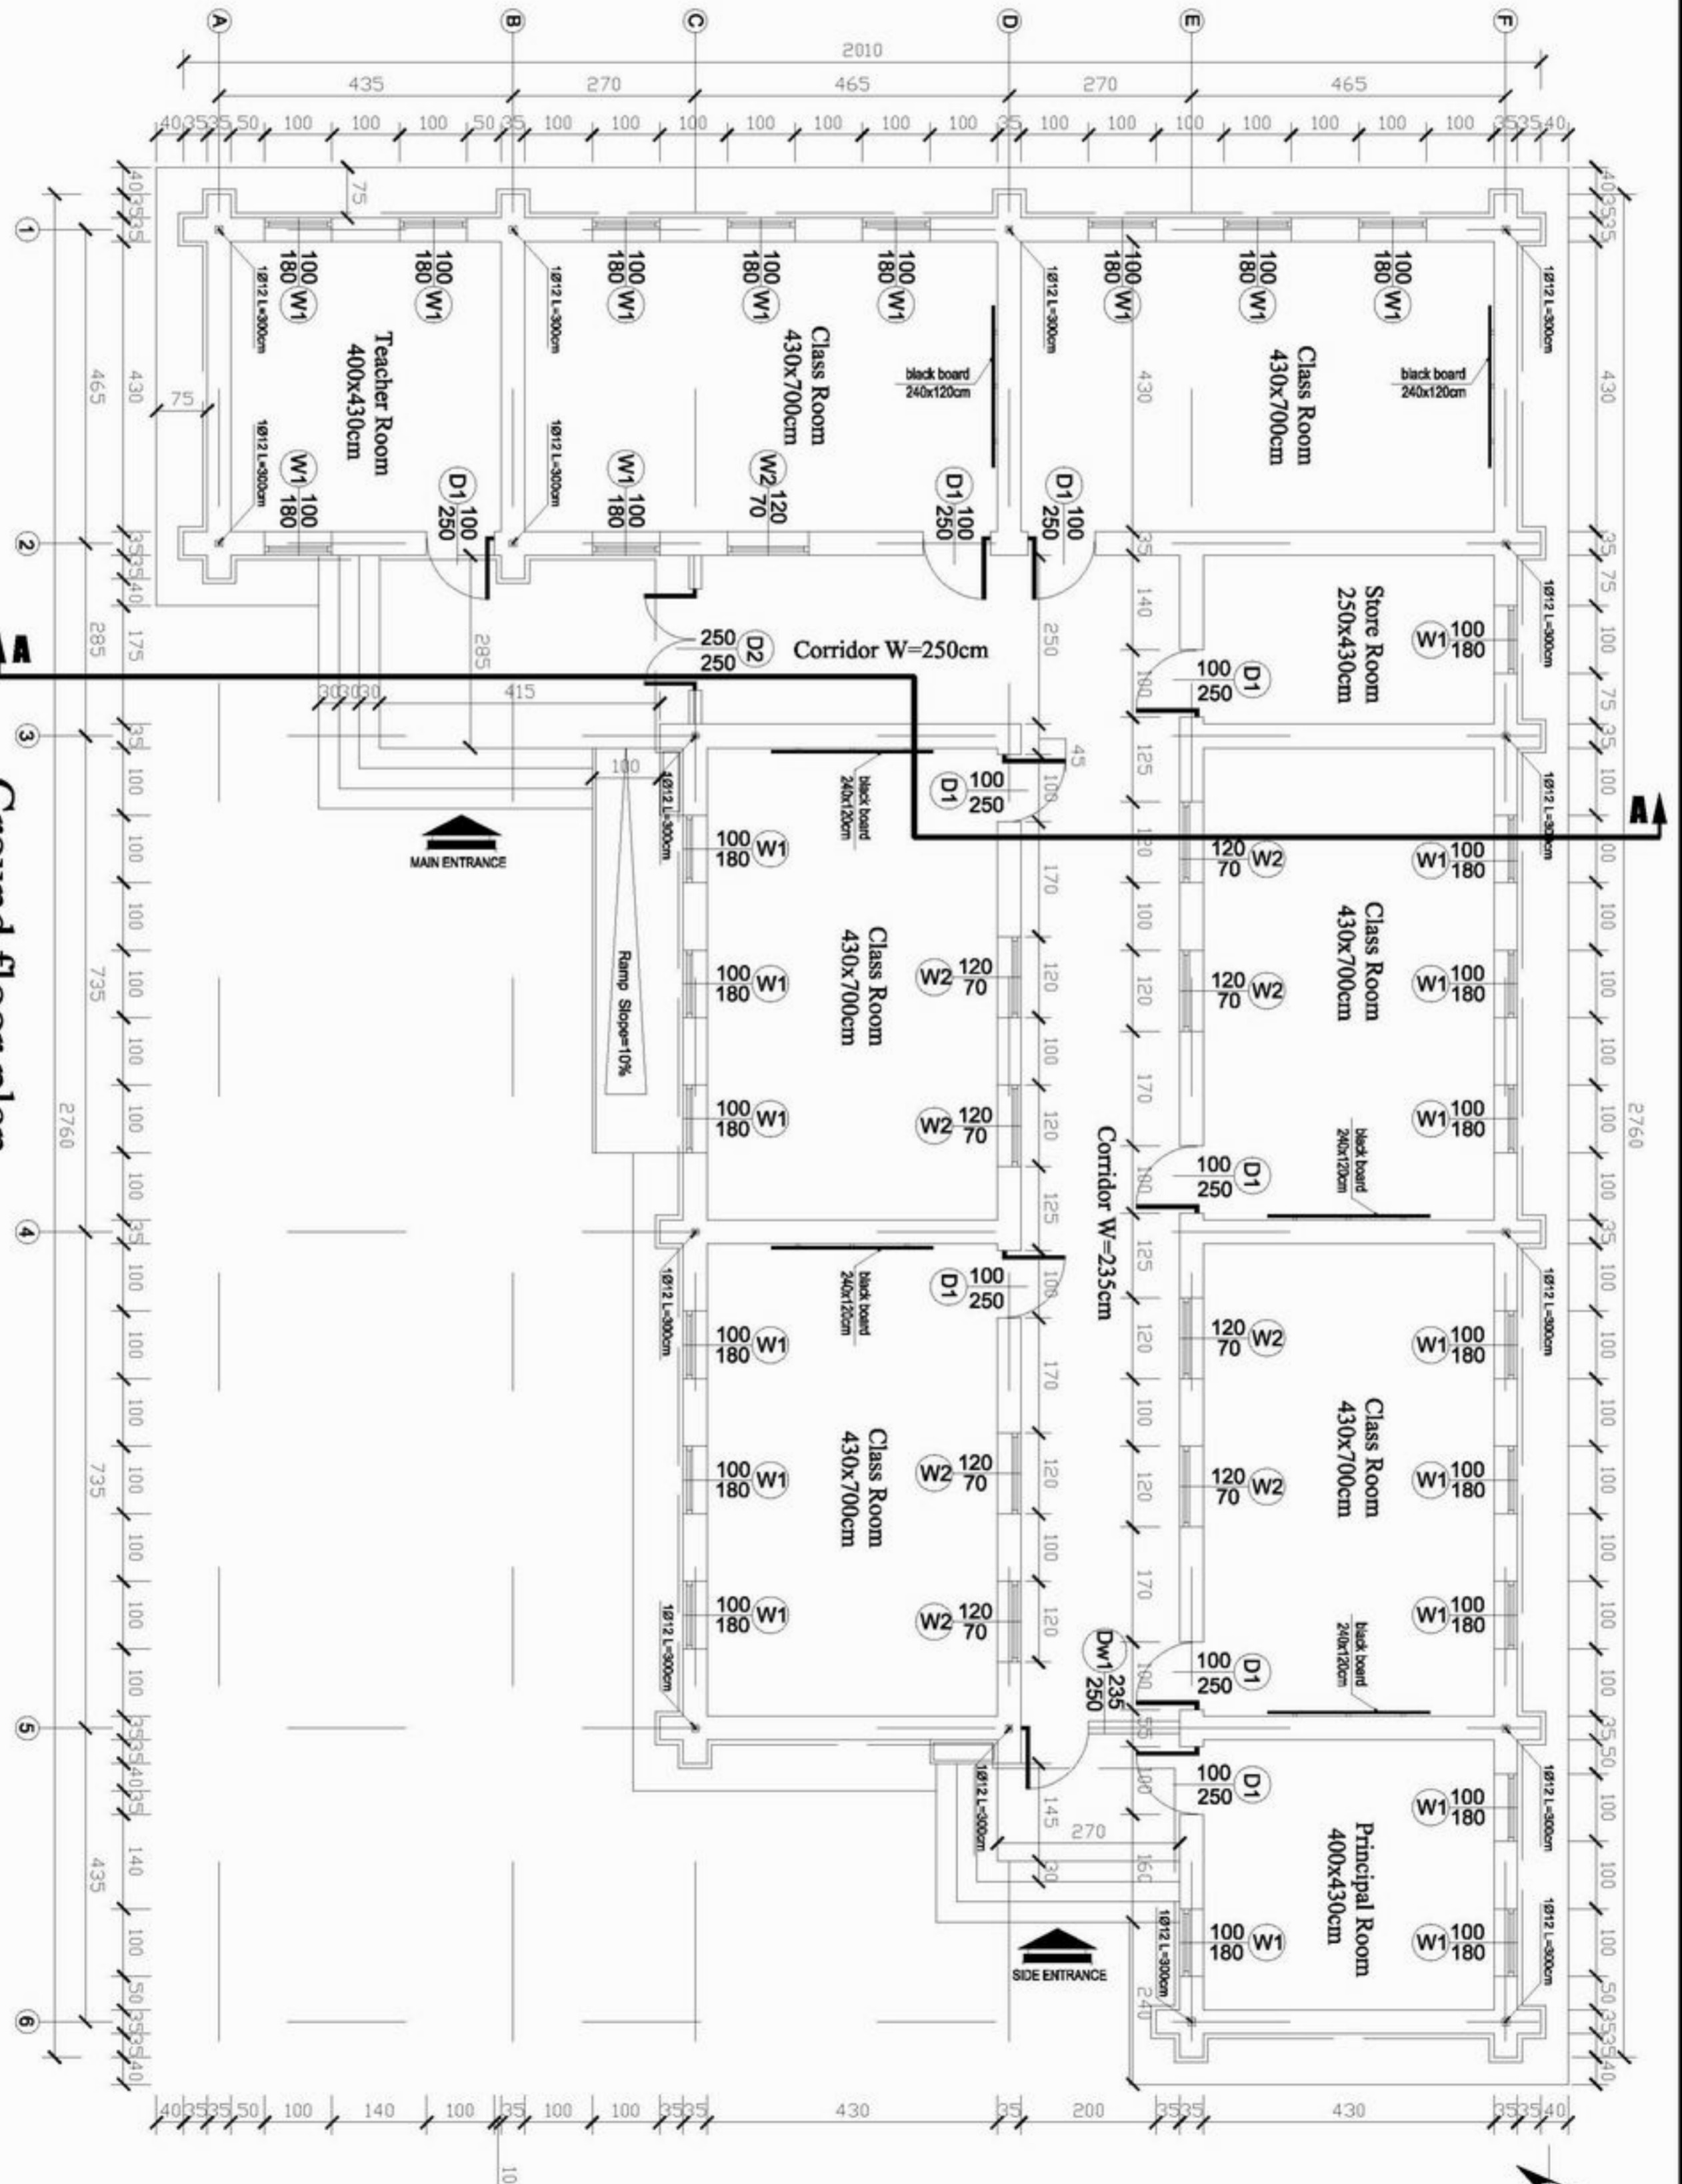

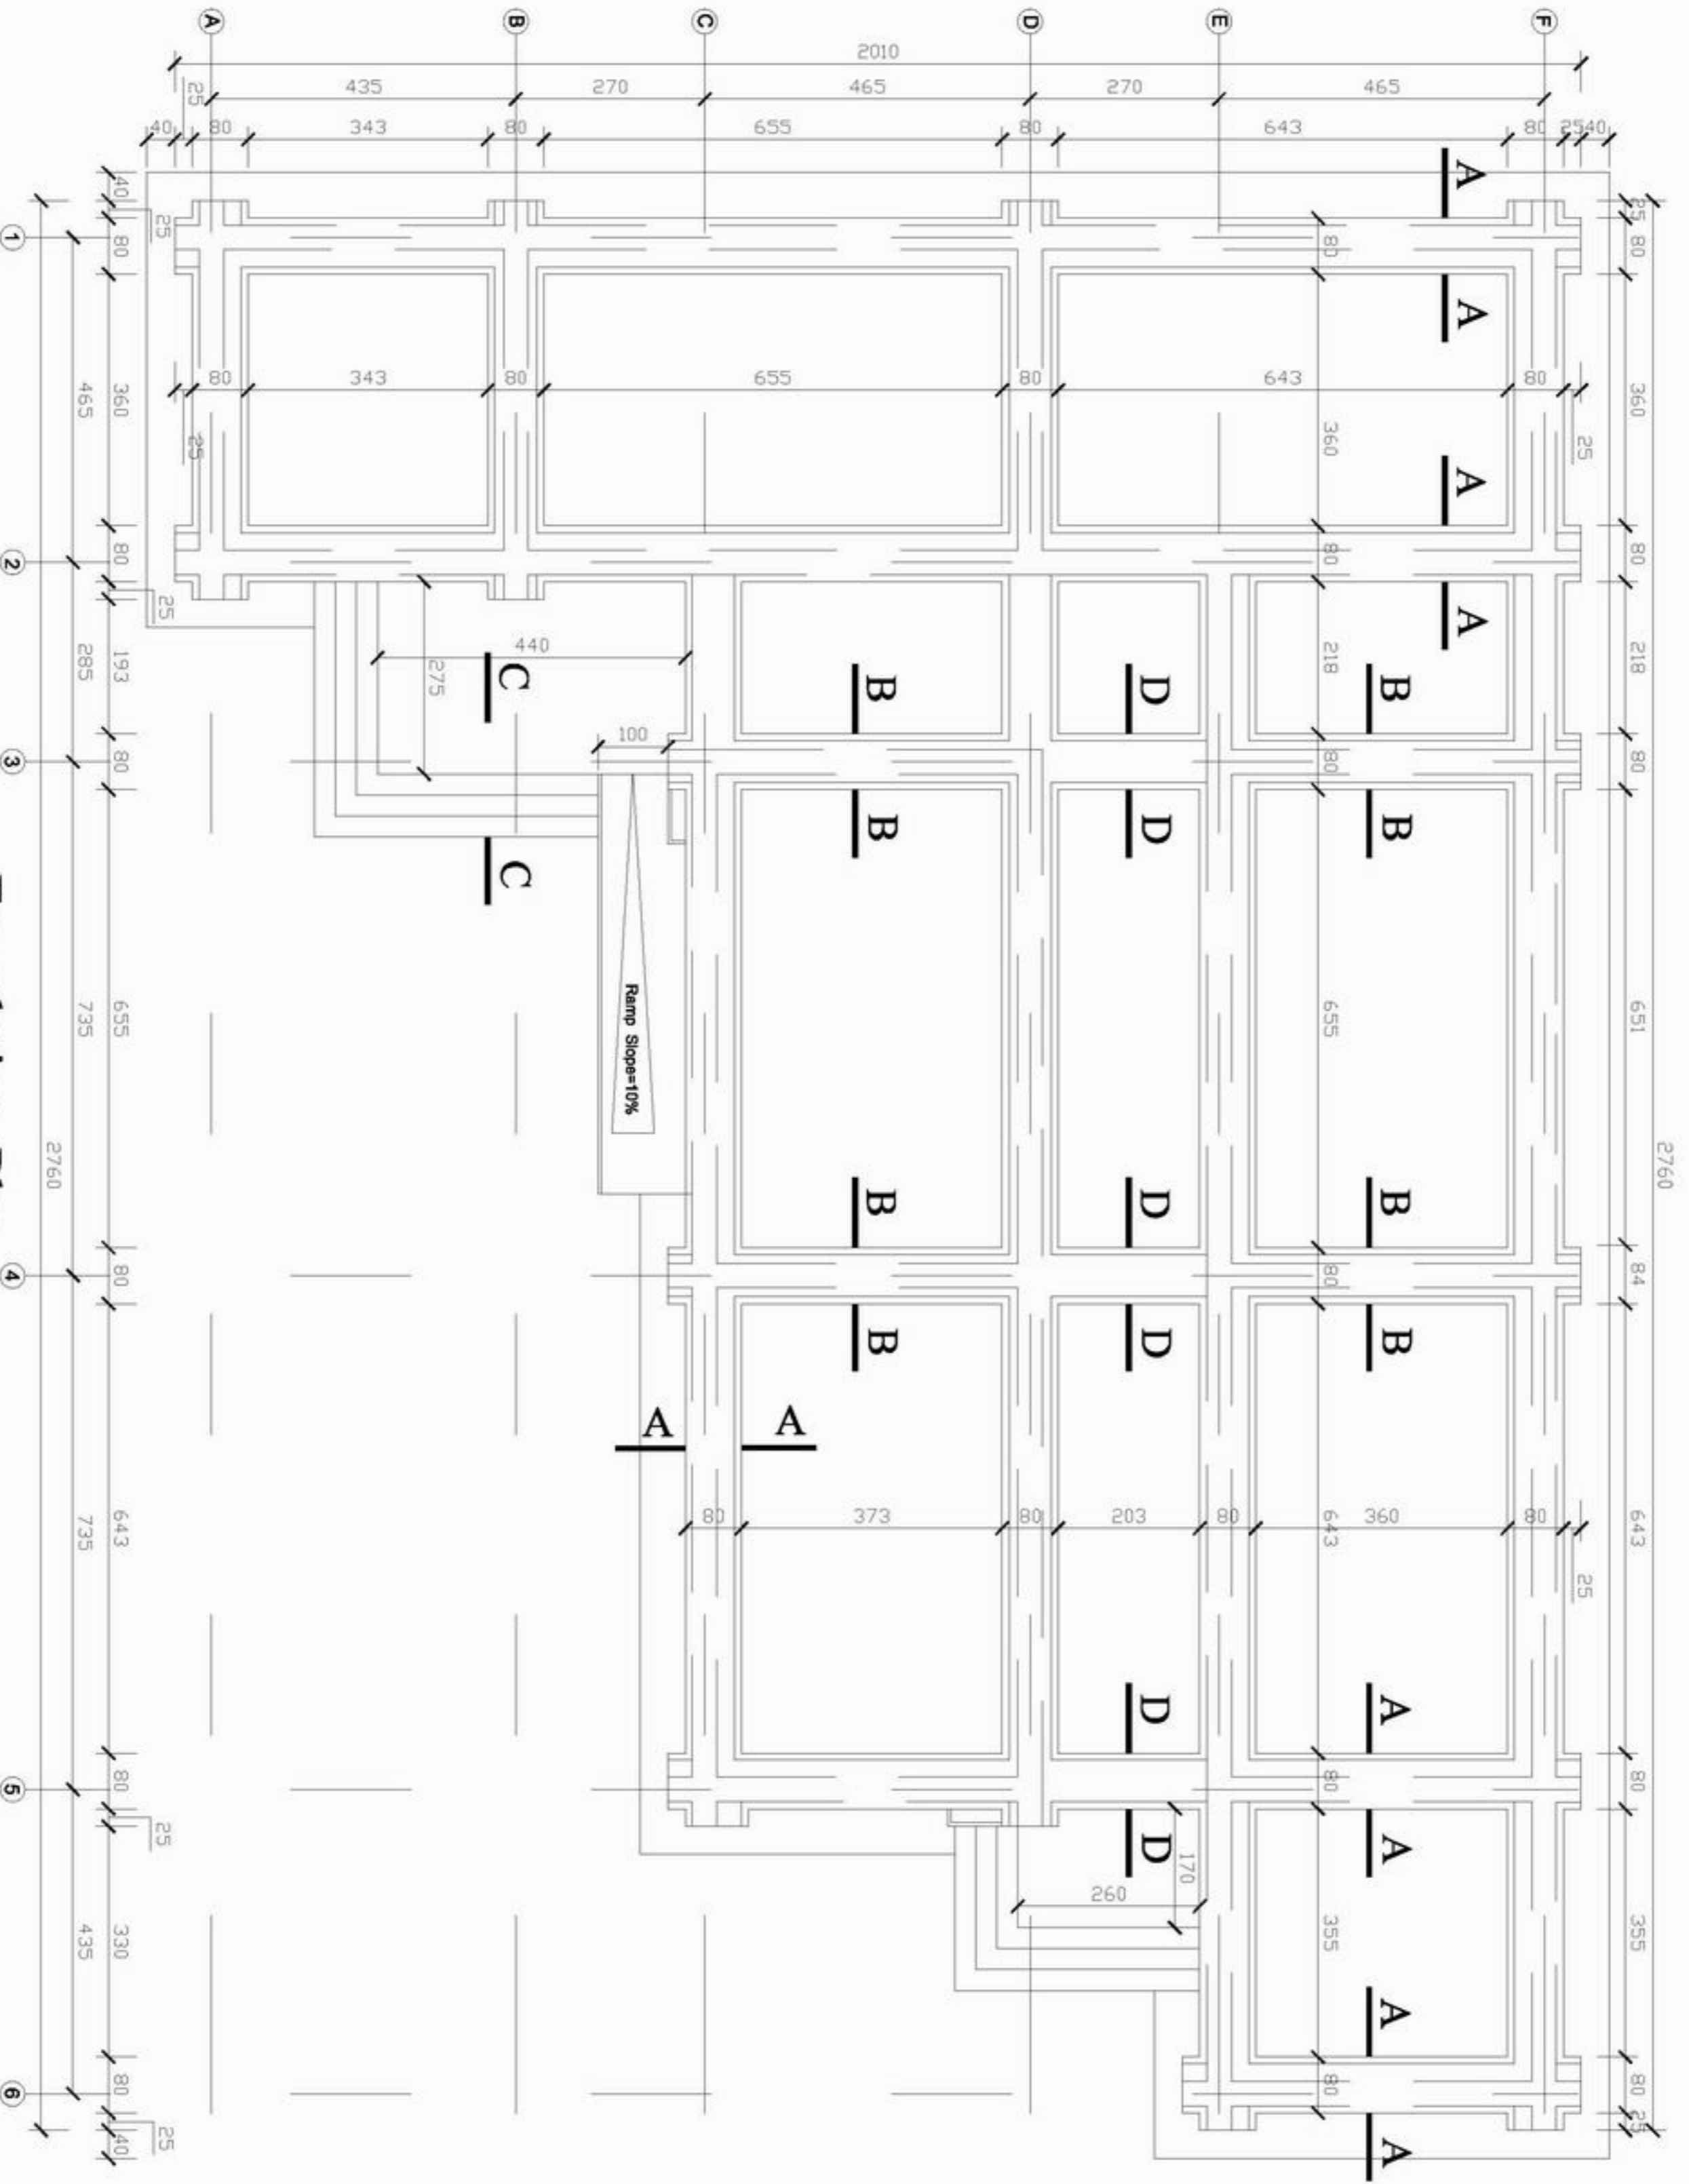

Foundation Plan



MINISTRY OF EDUCATION  
DEPARTMENT OF CONSTRUCTION



STANDARD SCHOOL DESIGN  
IN AFGHANISTAN

ARCHITECT/DRAWN	Ziaurrahman zia	APPROVED/DATE		DRAWING No	
CHECKED BY	ENG. GH. HAZAF	SCALE		SHEET No	
TECH. APPROVED BY	ENG. AS. WATIN MOGOL	DATE	29.08.2006		


3  
8

PROJECT NAME  
6CLASS ROOM-Burnt Brick

DRAWING TITLE  
FOUNDATION PLAN




- Concrete(1:2:4) 10cm
- Compacted Gravel 15cm
- Compacted Soil 35cm
- Natural soil.

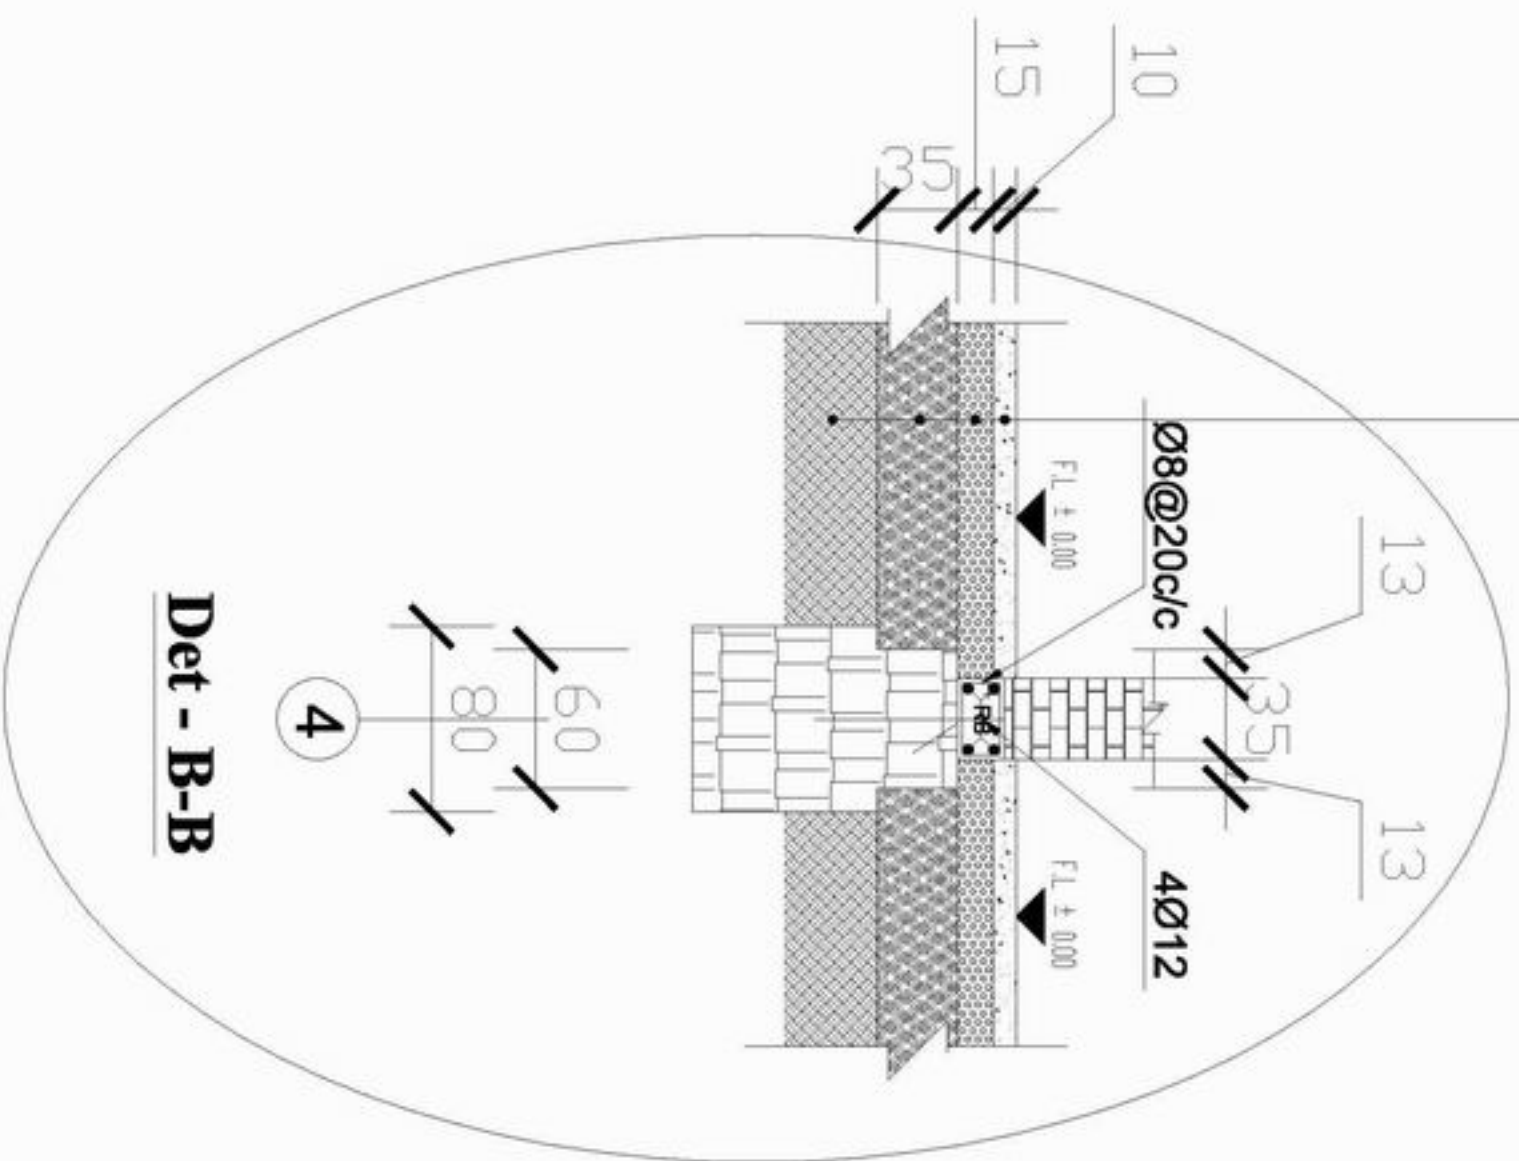

- Concrete(1:2:4) 10cm
- Compacted Gravel 15cm
- Compacted Soil 35cm
- Natural soil.

# Details

- Mud plaster 2.5 + 2.5
- Plastic sheet.
- Soil 5cm.
- Clay 10cm.
- Thatch mat
- Wooden board 2.5
- Wooden Beam  $\phi 17$ cm

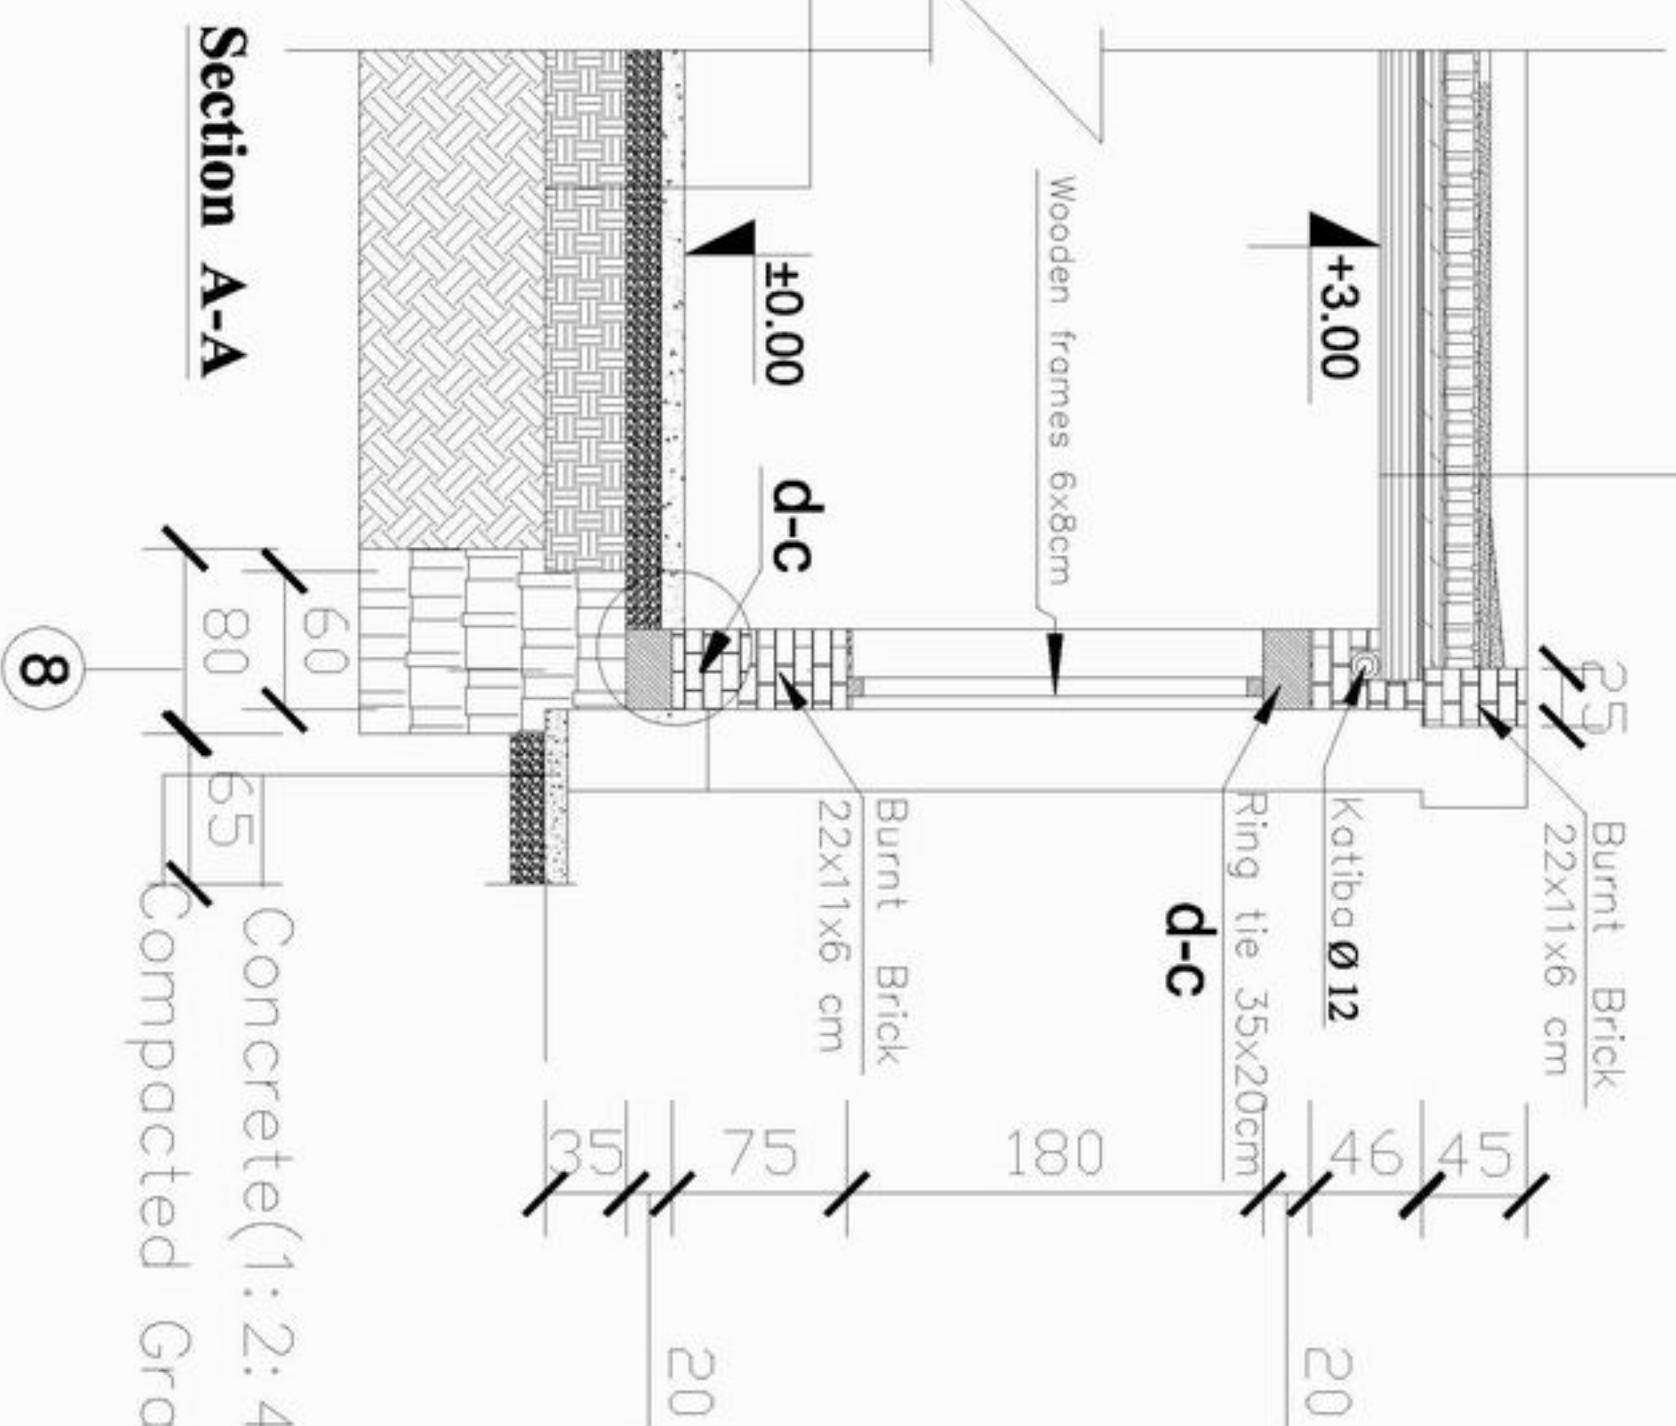

- Concrete(1:2:4) 10cm
- Compacted Gravel 15cm



MINISTRY OF EDUCATION  
DEPARTMENT OF CONSTRUCTION




STANDARD SCHOOL DESIGN  
IN AFGHANISTAN

ARCHITECT/DRAWER	Zisurrahman zia	APPROVED/DATE	
CHECKED BY	ENGINER/KAZAF	SCALE	
TECH. APPROVED BY	ENJAB WAJIB MOGOL	DATE	29.08.2006

DRAWING No	5
SHEET No	8


PROJECT NAME	6CLASS ROOM-Burnt Brick
DRAWING TITLE	DETAILS

Concrete(1:2:4) 10cm  
 Compacted Gravel 15cm  
 Compacted Soil 35cm  
 Natural soil.

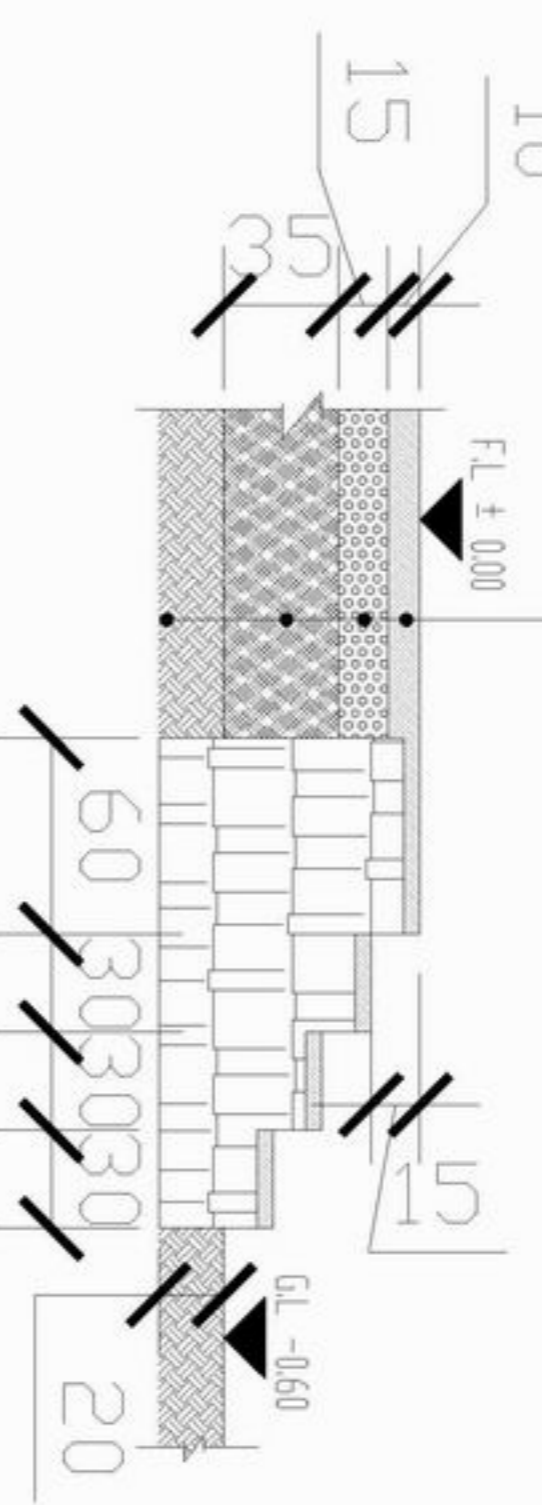


**Det - C-C**

Concrete(1:2:4) 10cm  
 Compacted Gravel 15cm  
 Compacted Soil 35cm  
 Natural soil.

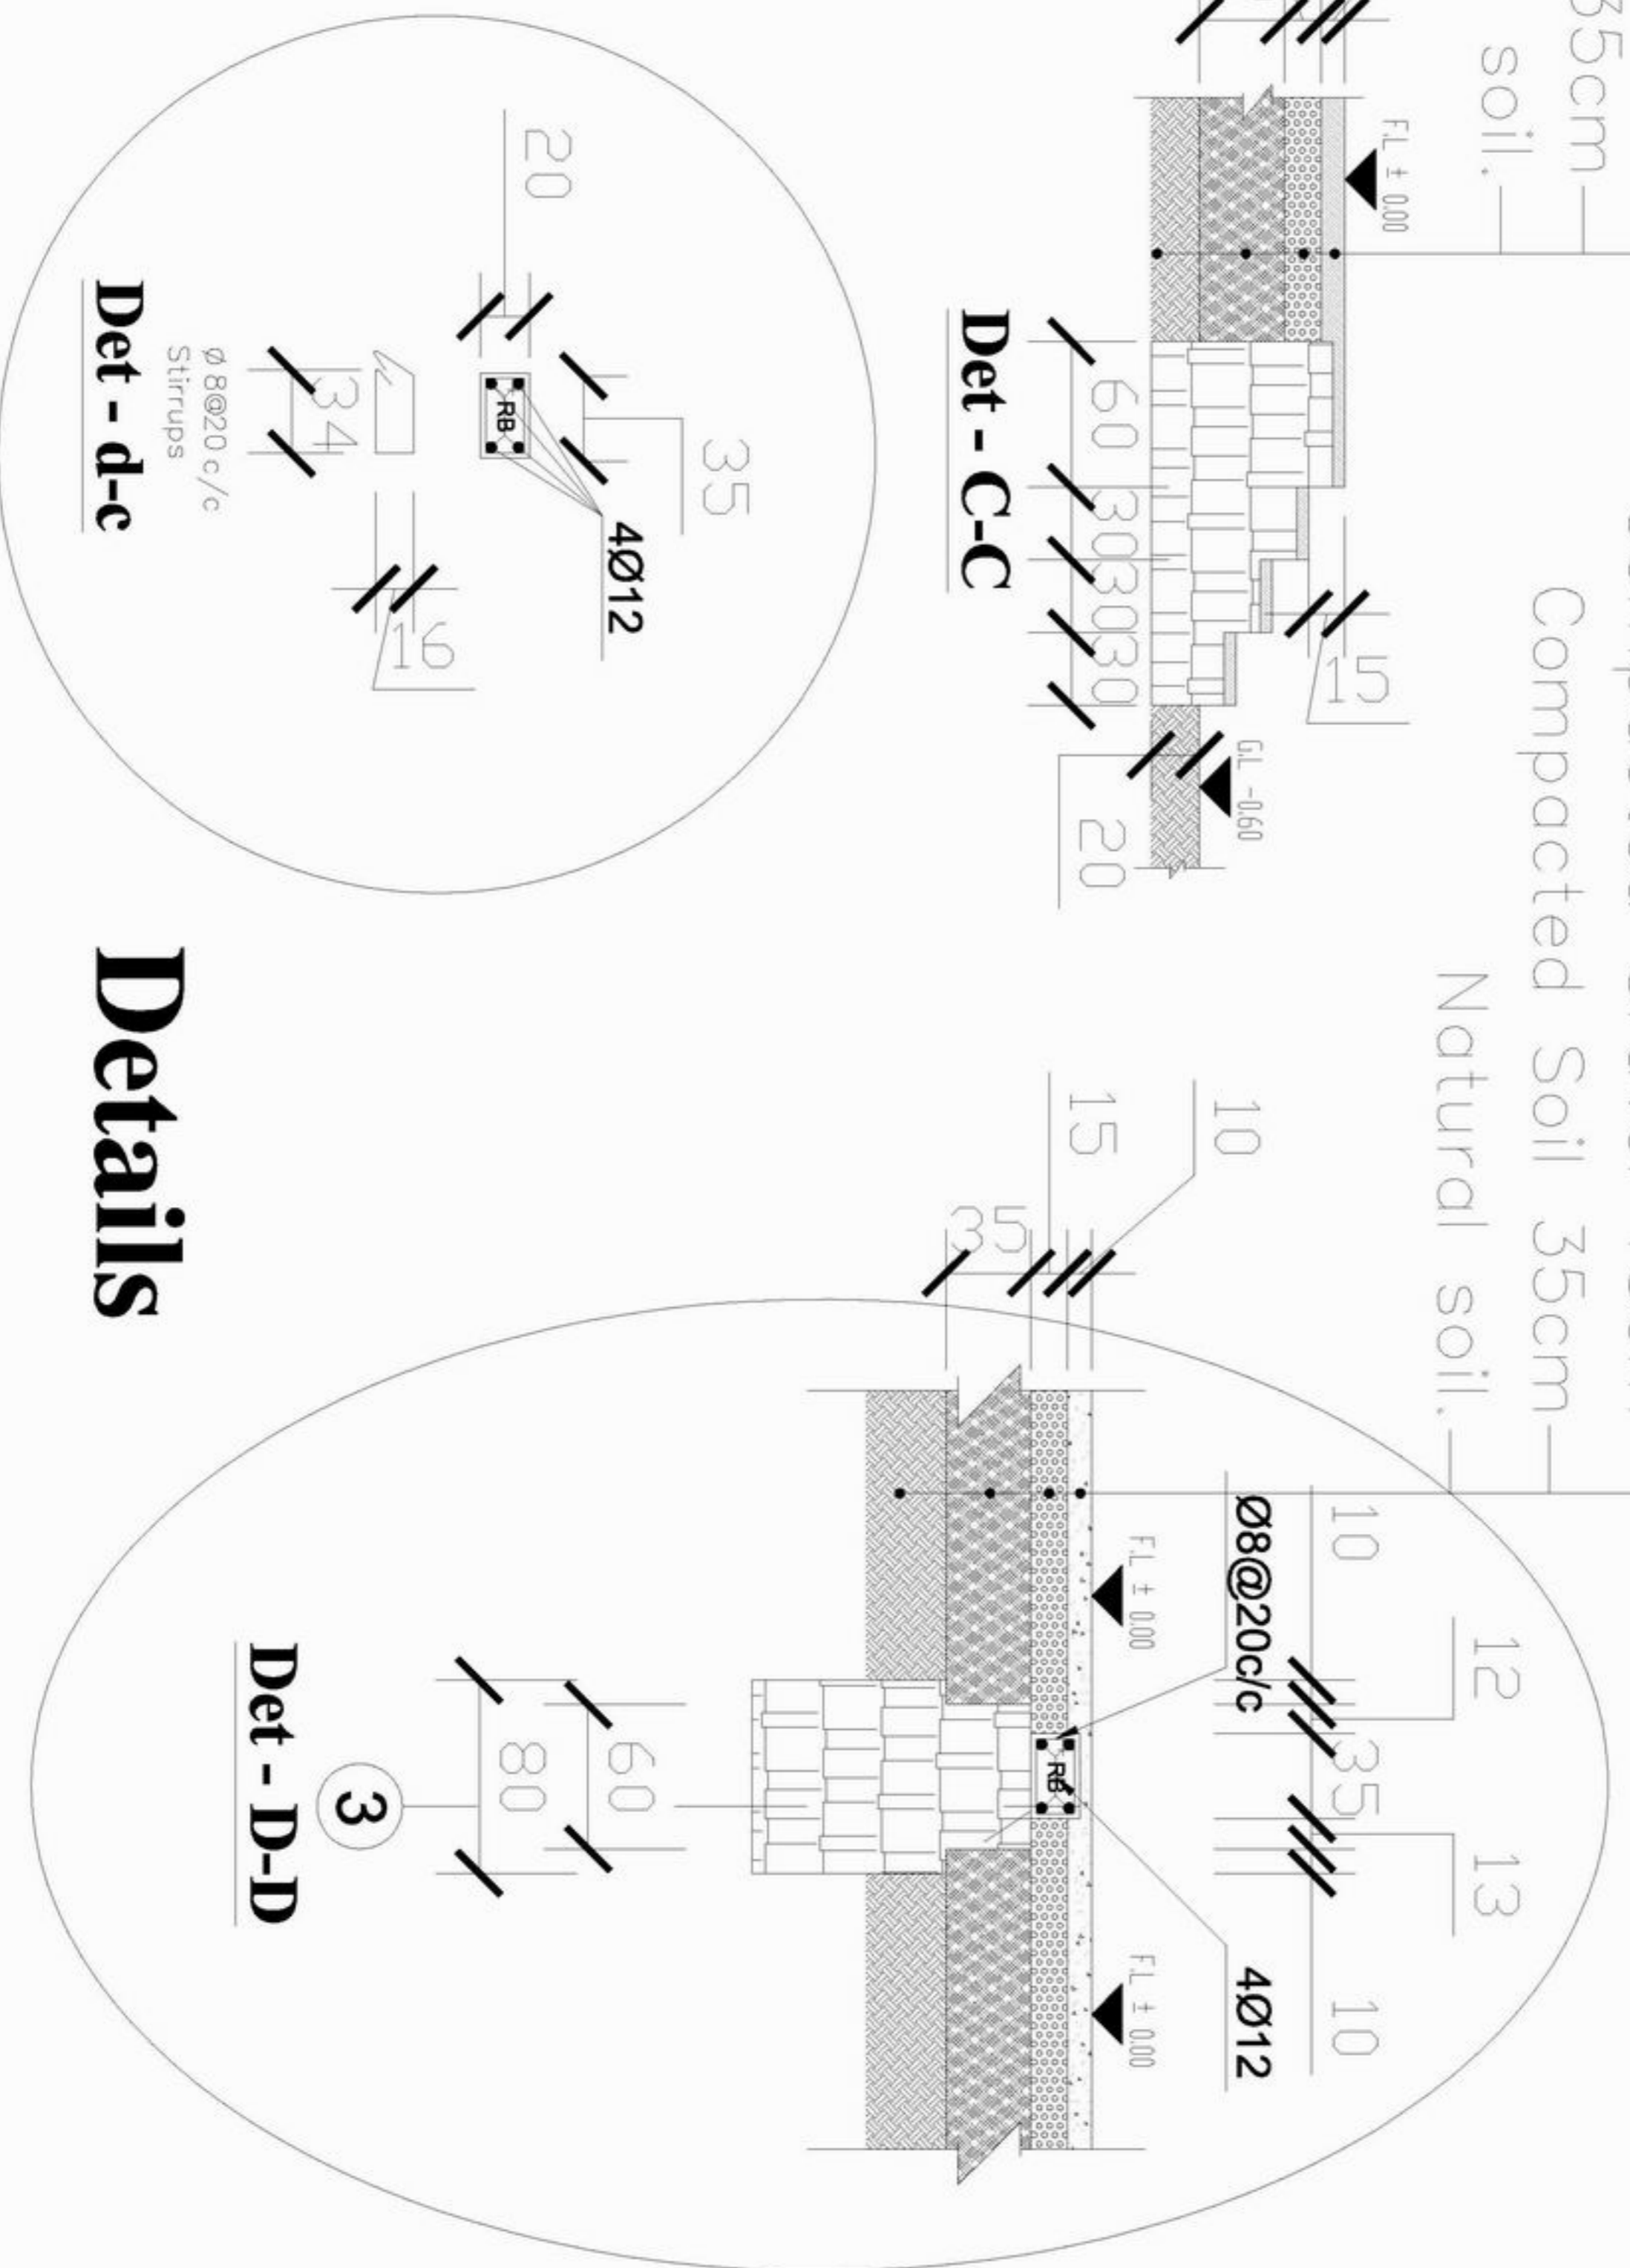

**Det - D-D**

# Details

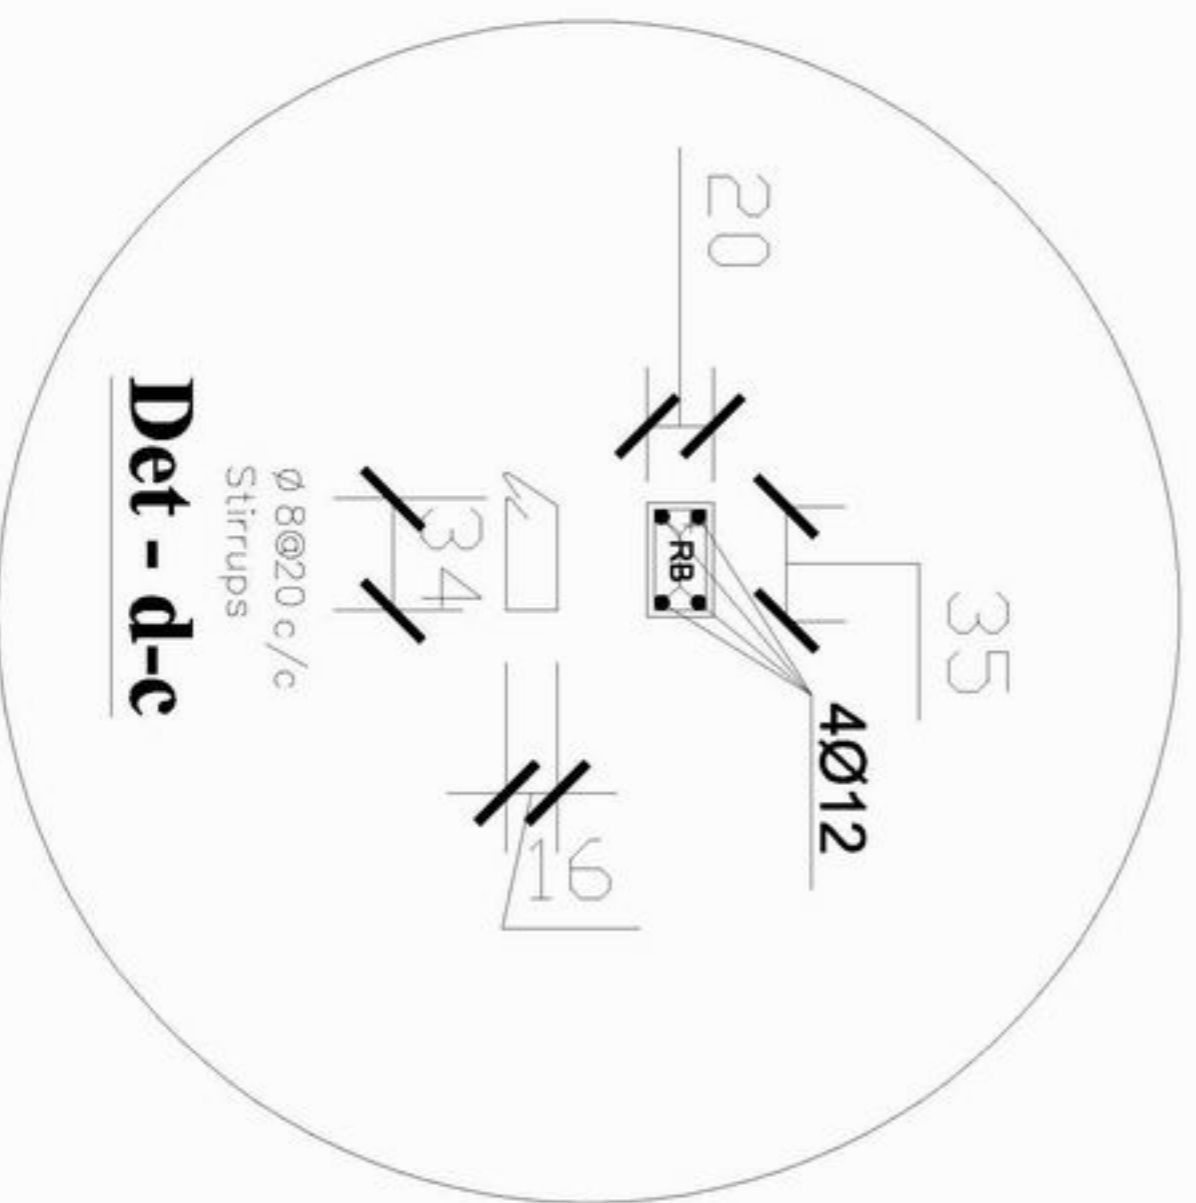

**Det - d-c**



MINISTRY OF EDUCATION  
 DEPARTMENT OF CONSTRUCTION



STANDARD SCHOOL DESIGN  
 IN AFGHANISTAN


ARCHITECT/DRAWN	Ziaurrahman Zia	APPROVED/DATE	
CHECKED BY	ENG. GH. HAZAFI	SCALE	
TECH. APPROVED BY	ENG. AS. WATINMOGOL	DATE	29.08.2006

DRAWING No	6
SHEET No	8


PROJECT NAME	6CLASS ROOM-Burnt Brick
DRAWING TITLE	DETAILS

Junction details for one & a half brick wall for corner providing vertical steel bar.

Junction details for one & a half brick wall for corner providing vertical steel bar.

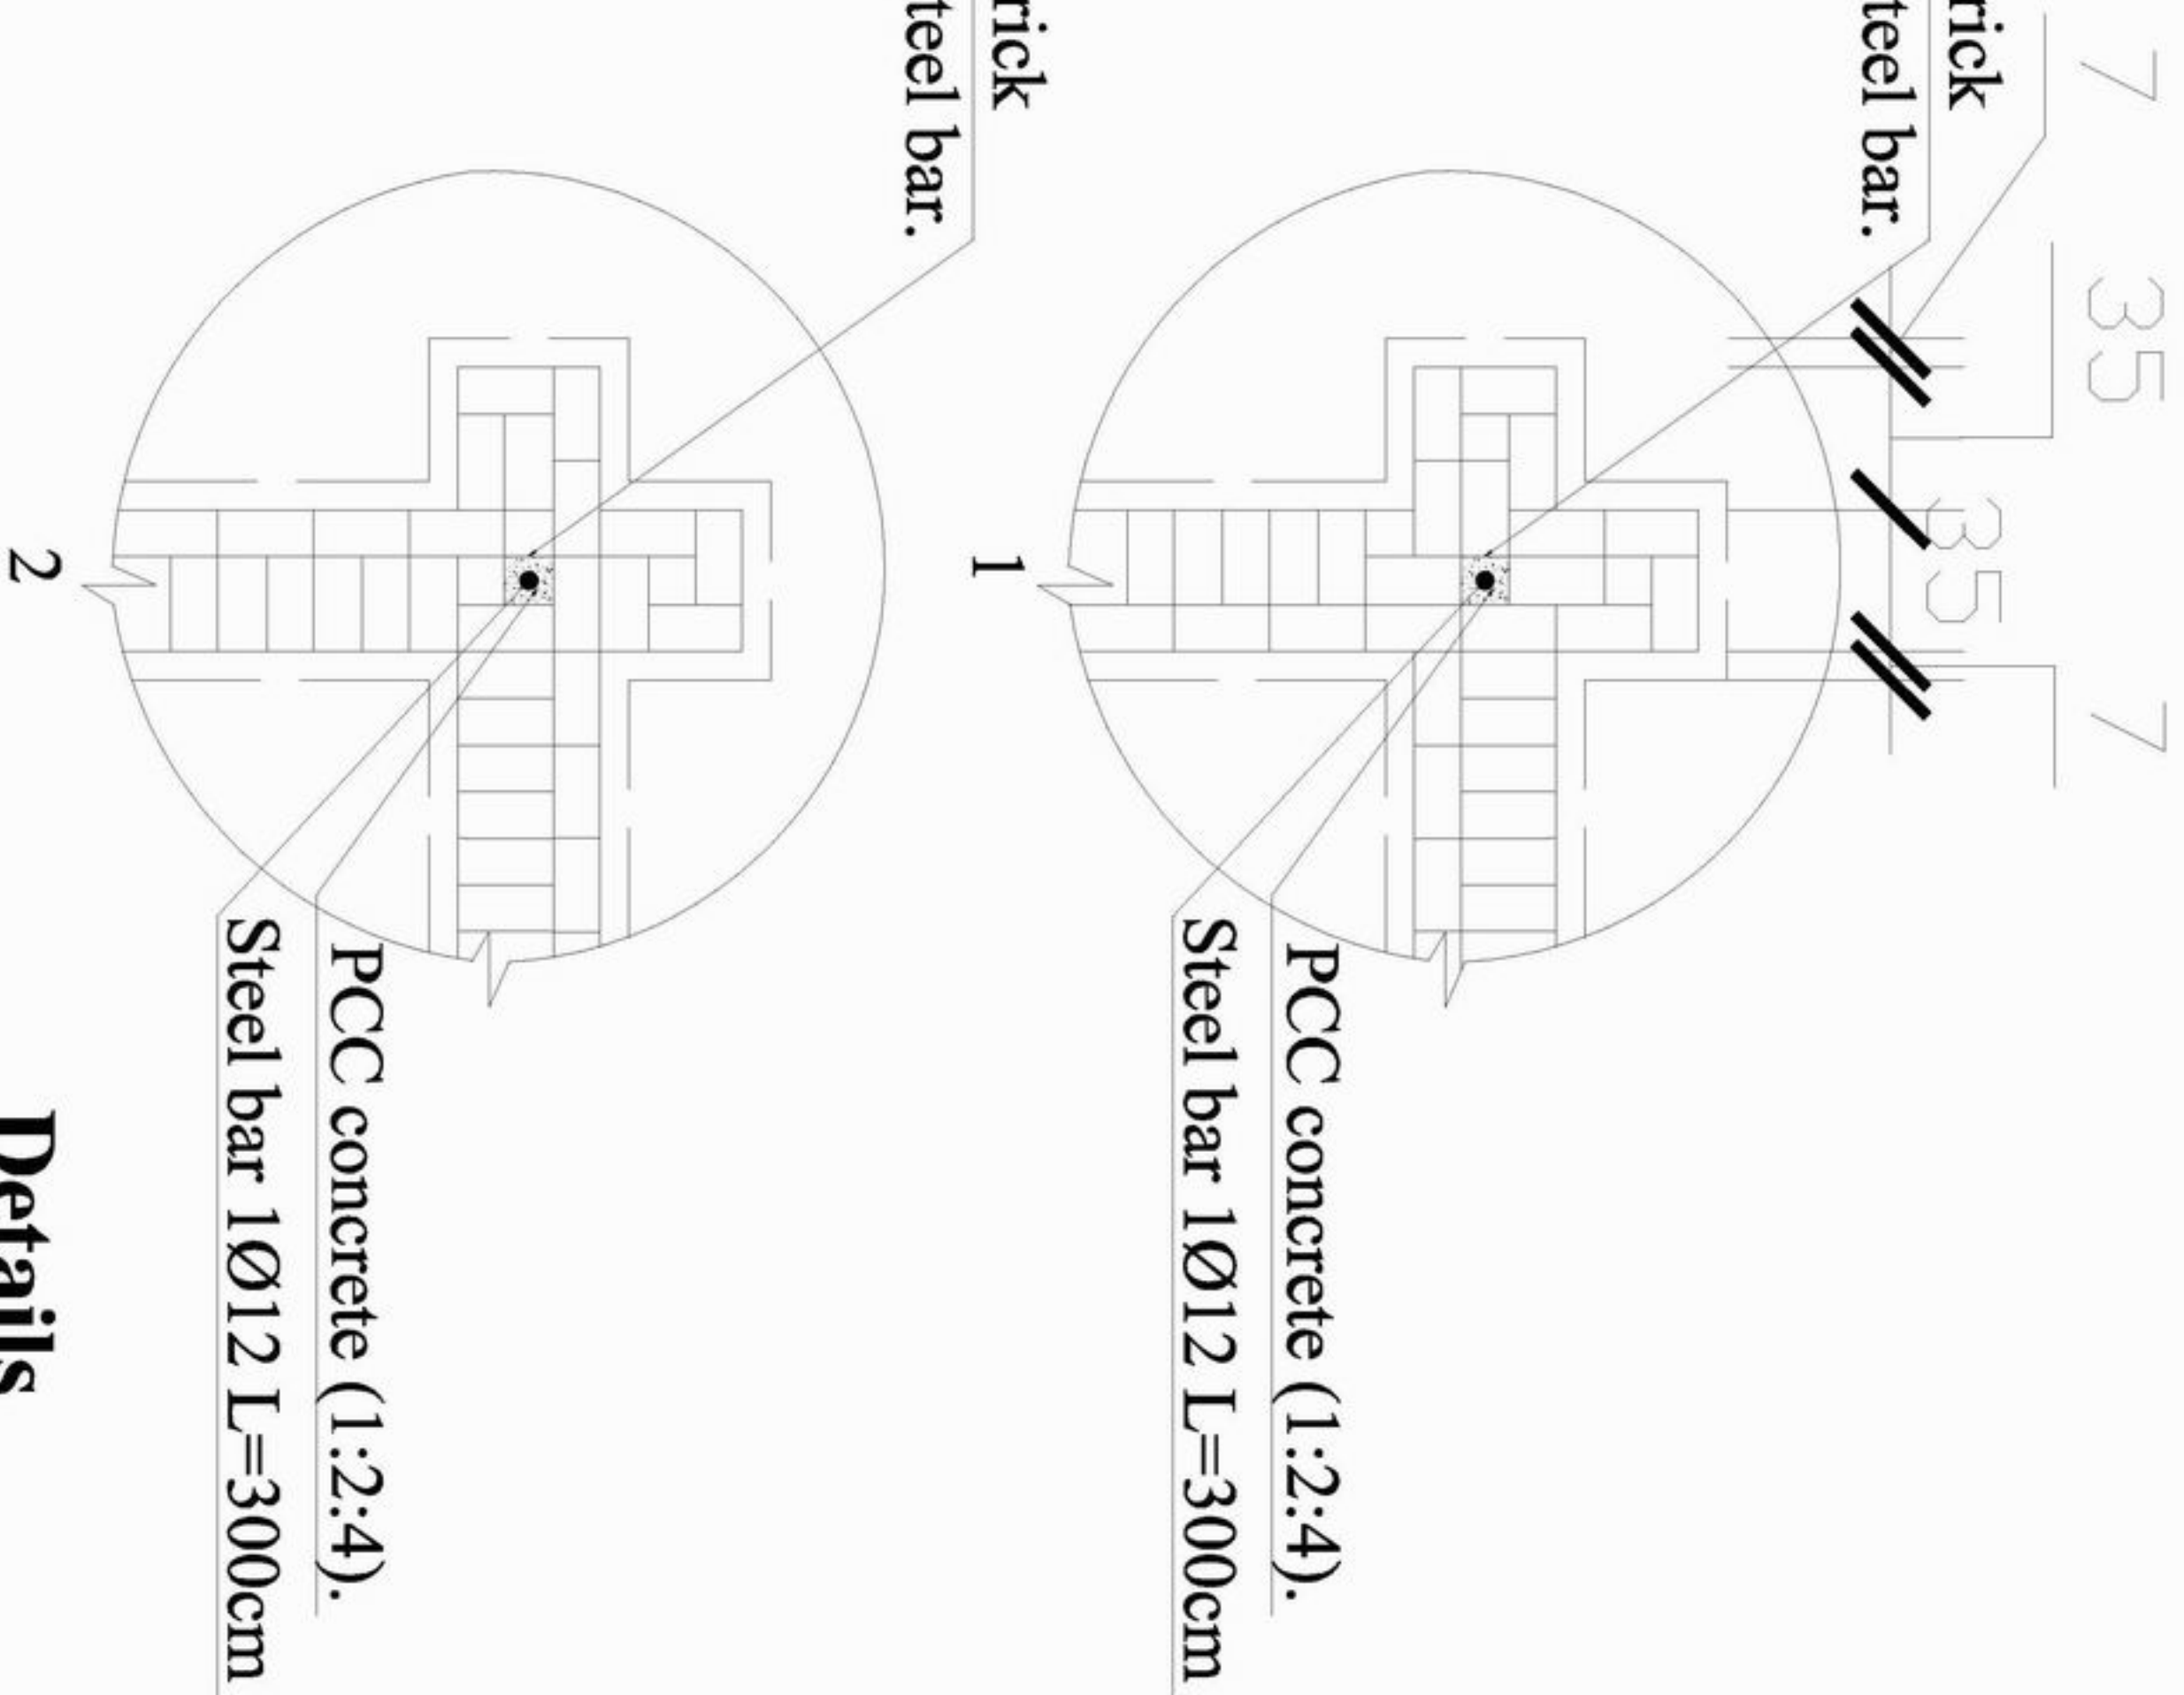

## Details

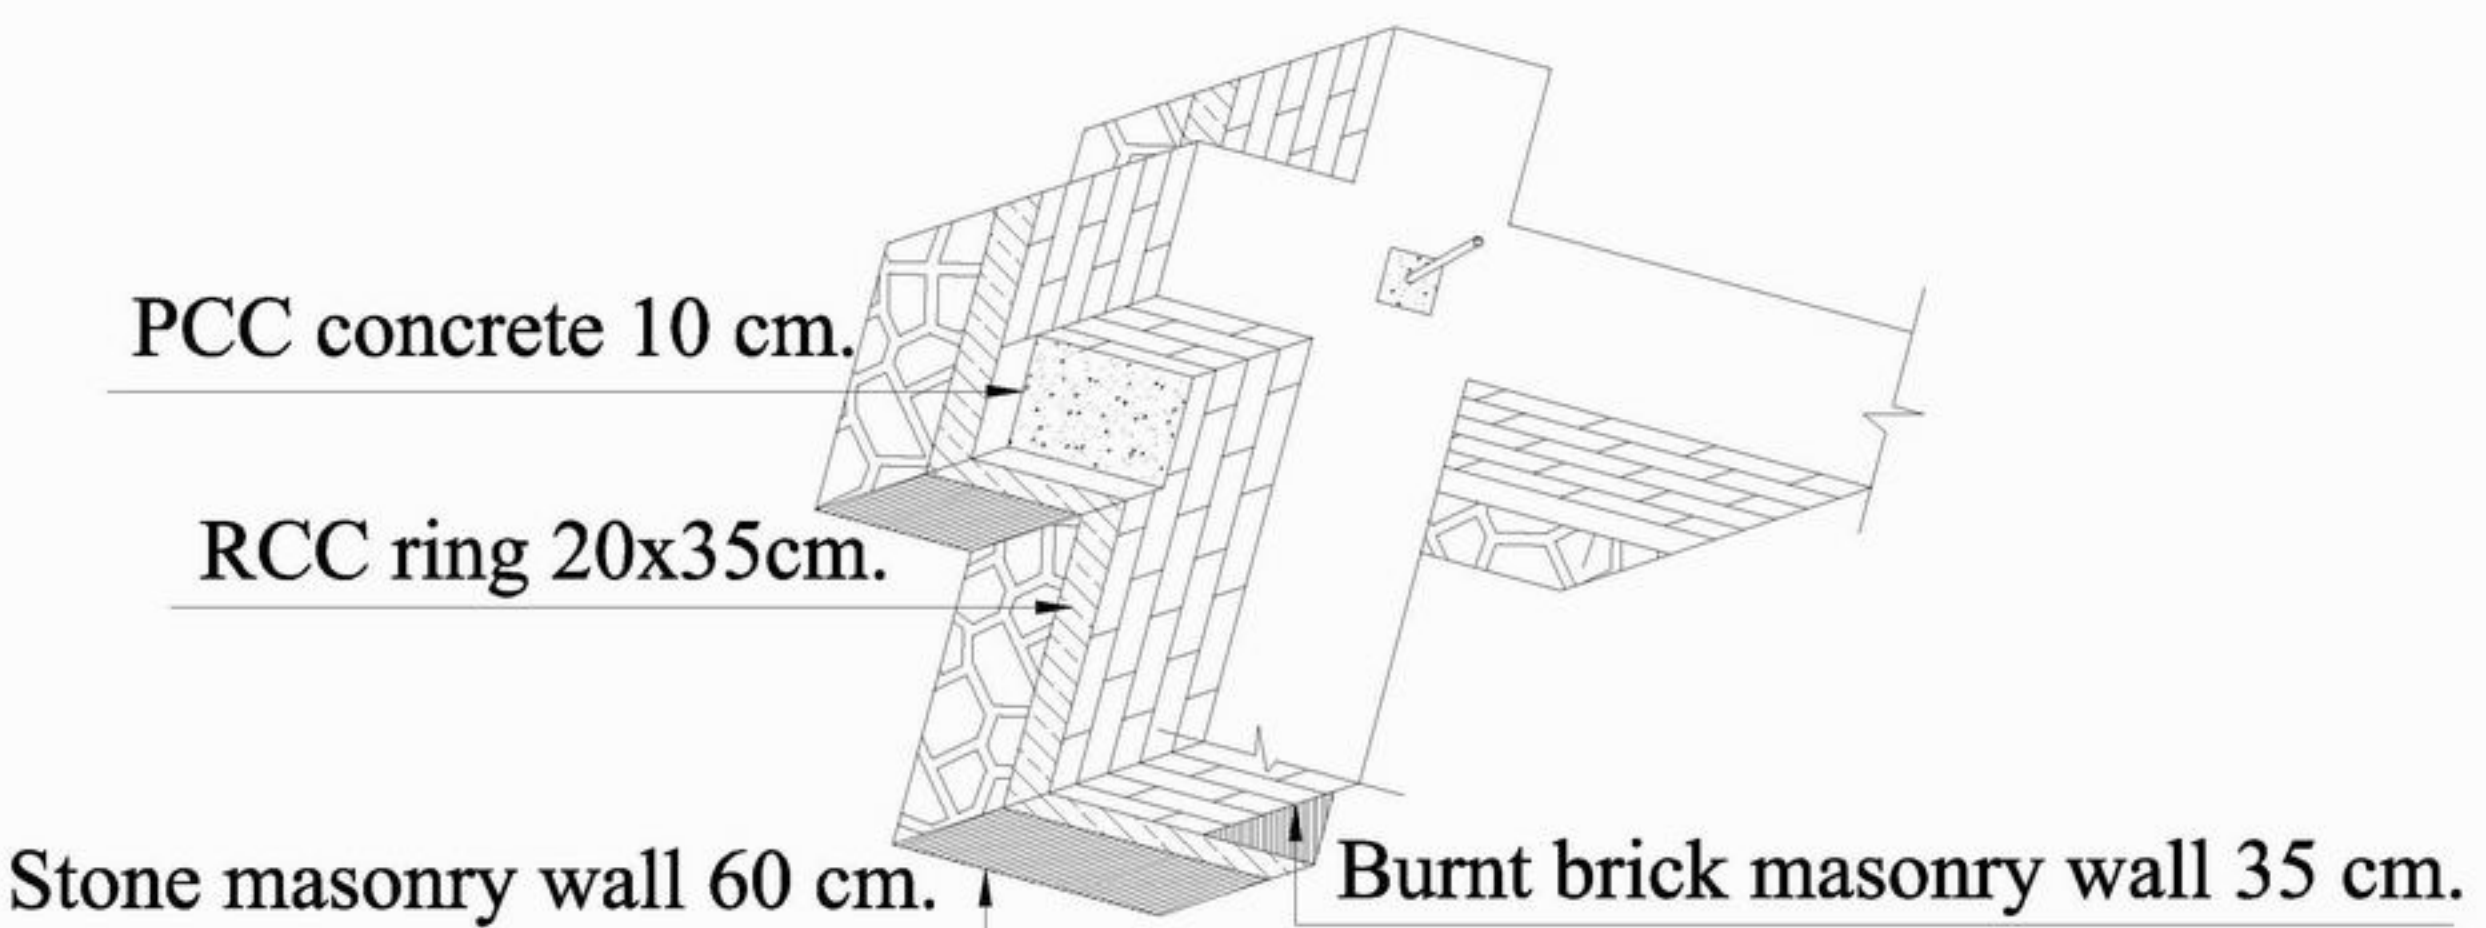

MINISTRY OF EDUCATION  
DEPARTMENT OF CONSTRUCTION



STANDARD SCHOOL DESIGN  
IN AFGHANISTAN

ARCHITECT/DRAWN	Ziaurrahman zia	APPROVED/DATE	
CHECKED BY	ENG. GHASSEM	SCALE	
TECH. APPROVED BY	ENG. ALI MATIN VAGHFI	DATE	29.08.2006

DRAWING No	7
SHEET No	8

PROJECT NAME	6CLASS ROOM-Burnt Brick
DRAWING TITLE	DETAILS

## Schedule of Window & Door

Type	Door 1	Door 2	Door & Window 1	Window 1	Window 2
Scheme					
Quantity	9	1	1	26	9

## Detail of Window & Door



MINISTRY OF EDUCATION  
DEPARTMENT OF CONSTRUCTION



STANDARD SCHOOL DESIGN  
IN AFGHANISTAN

ARCHITECT/DRAWER	Ziaurrahman zia	APPROVED/DATE	29.08.2006
CHECKED BY	ENGINEER/DATE	SCALE	
TECH. APPROVED BY	ENGAJMAN/DATE		

DRAWING No	8
------------	---

PROJECT NAME	6CLASS ROOM-Burnt Brick
DRAWING TITLE	Detail of window and door