

Front Elevation



MINISTRY OF EDUCATION
DEPARTMENT OF CONSTRUCTION



STANDARD SCHOOL DESIGN
IN AFGHANISTAN

ARCHITECT/DESIGN	Ziaurrahman Zia	APPROVED/DATE	
CHECKED BY	ENR. GH. BAKZAI	SCALE	As shown (AS)
TECH. APPROVED BY	ENR. AS. MATINVAQOL	DATE	29.08.2006
		DRAWING No	

1
9

PROJECT NAME
DRAWING TITLE
FRONT ELEVATION

6CLASS ROOM-Mud Wall



MINISTRY OF EDUCATION
DEPARTMENT OF CONSTRUCTION




STANDARD SCHOOL DESIGN
IN AFGHANISTAN

ARCHITECT/DRAWN	Ziaurrahman Zia	APPROVED/DATE	
CHECKED BY	ENGINERBAKAT	SCALE	A4 (1/4)
TECH. APPROVED BY	ENGAJALAMINVAQOL	DATE	29.08.2006
DRAWING No		SHEET No	9

PROJECT NAME
6CLASS ROOM-Mud Wall

DRAWING TITLE
GROUND FLOOR PLAN

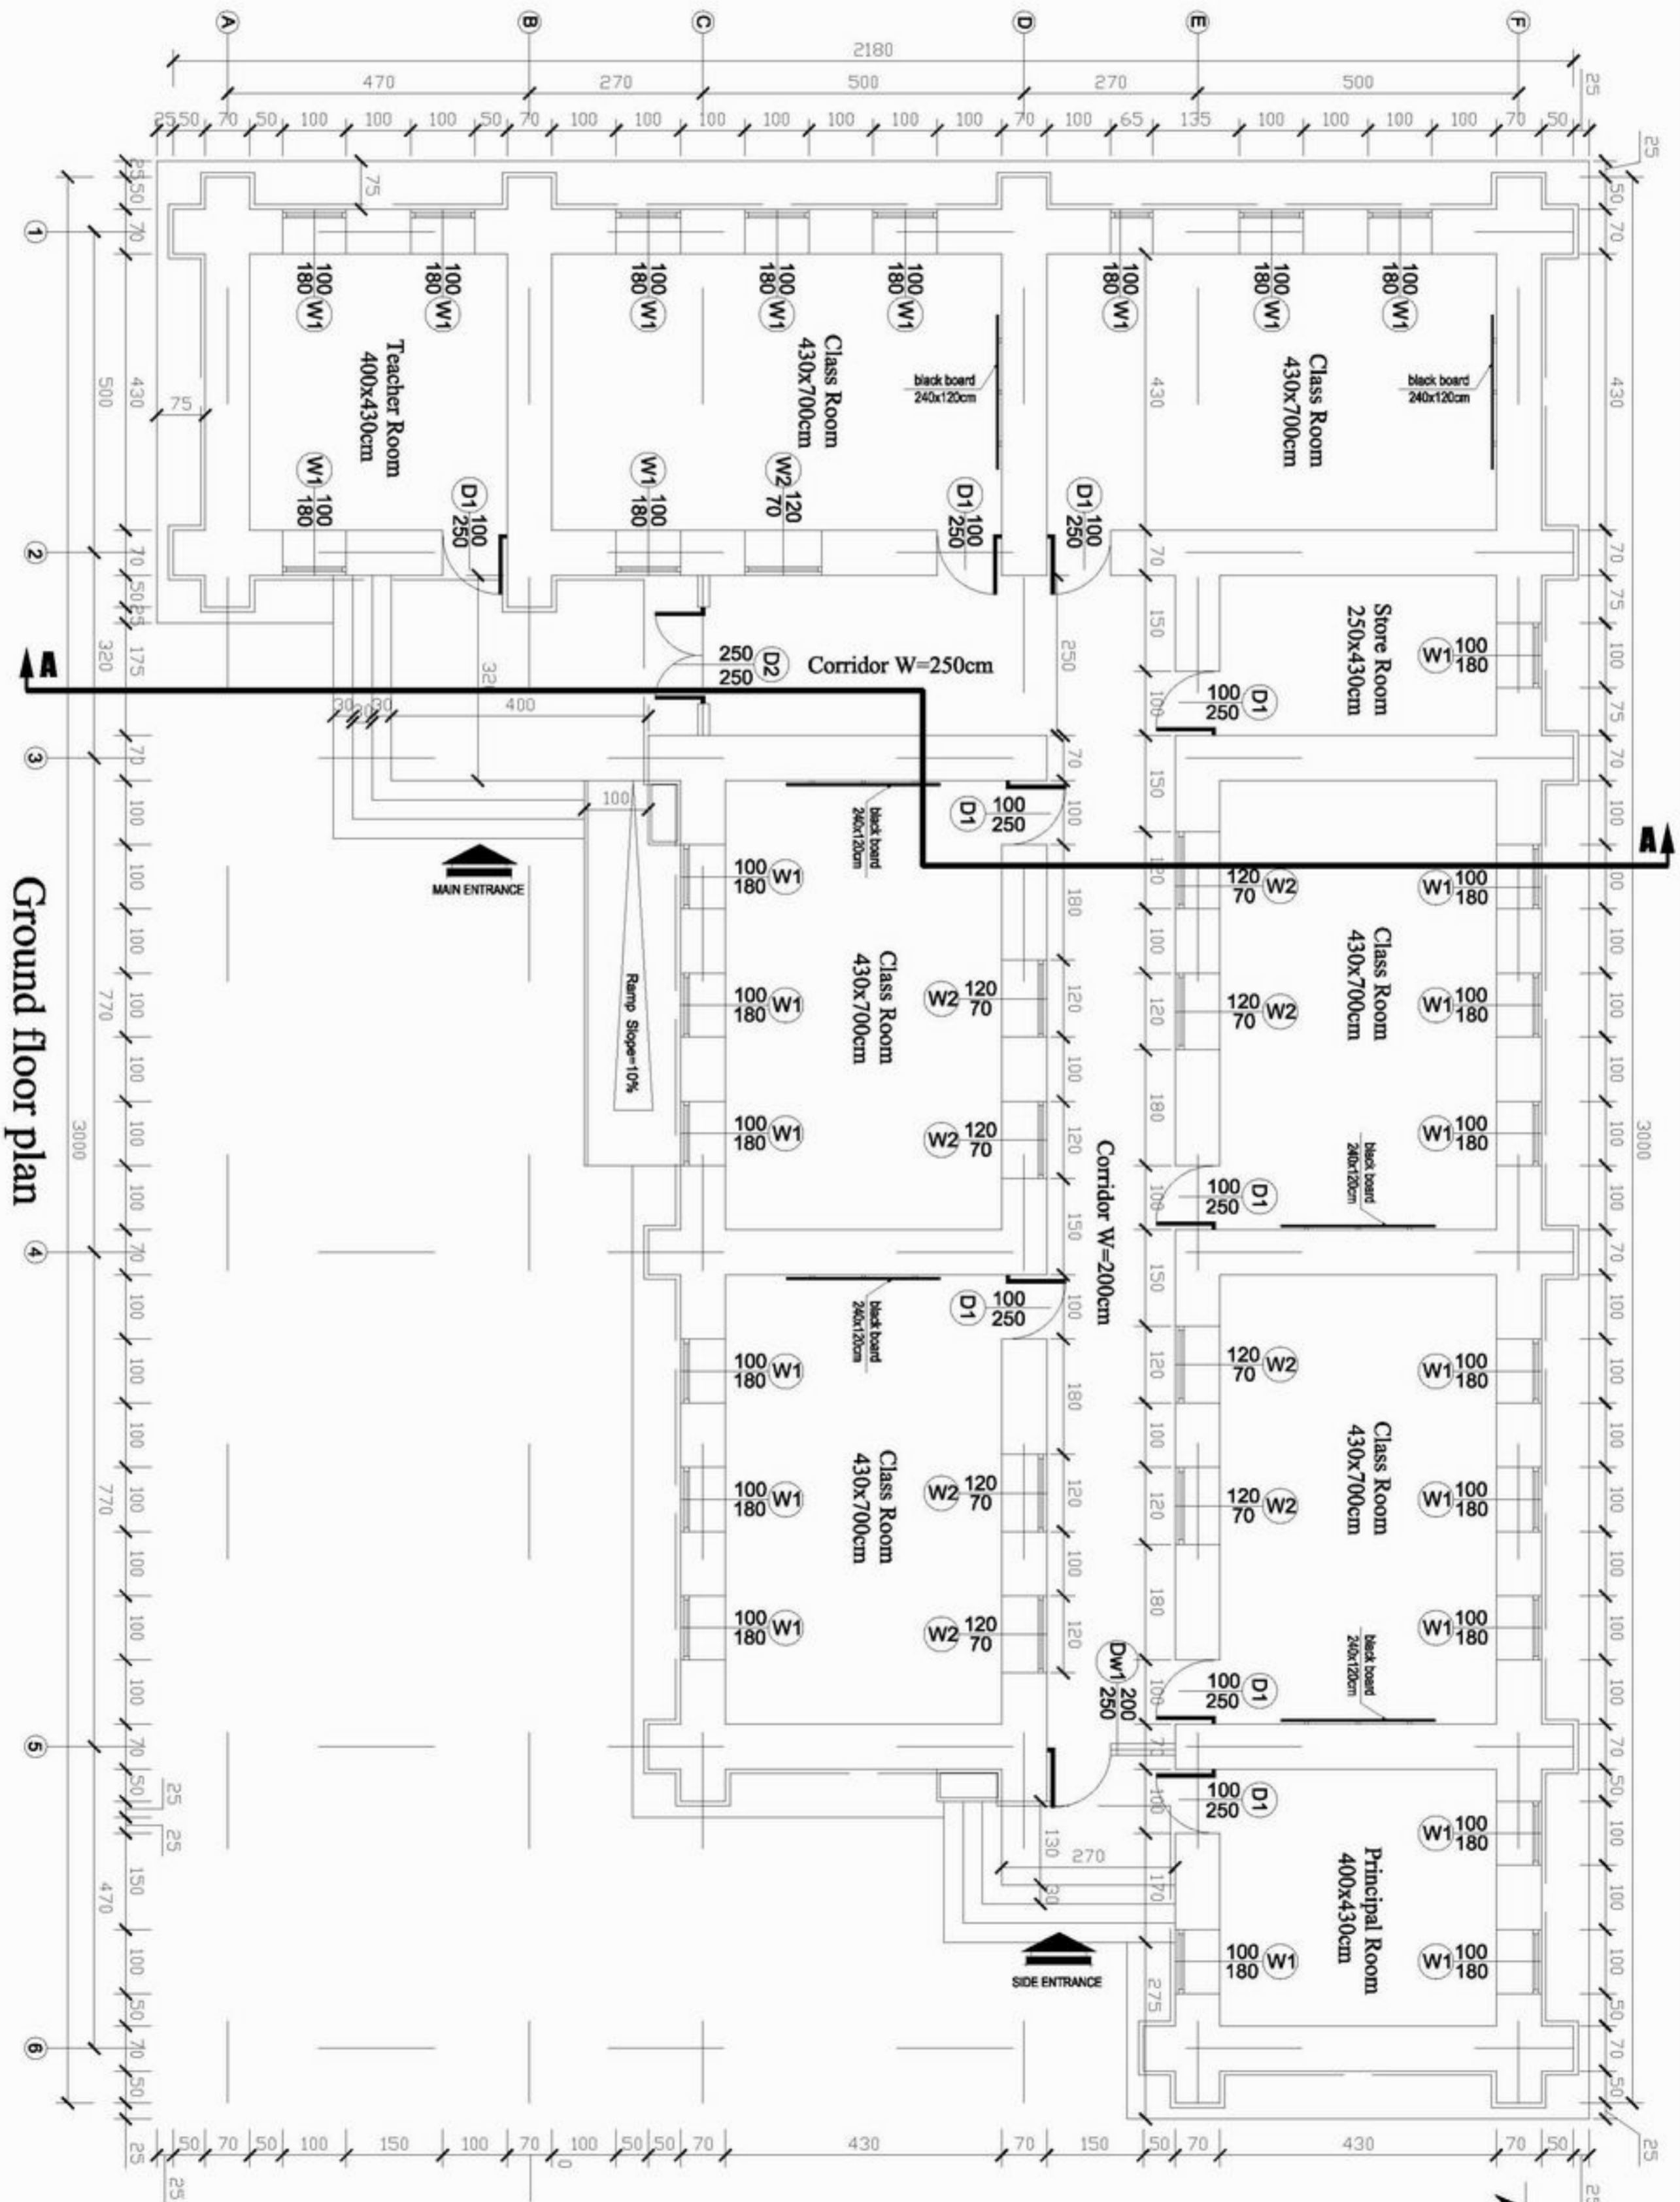



MINISTRY OF EDUCATION
DEPARTMENT OF CONSTRUCTION




STANDARD SCHOOL DESIGN
IN AFGHANISTAN

ARCHITECT/DRAWN BY	Ziaurrahman zia	APPROVED/DATE	As shown (A3)	DRAWING No
CHECKED BY	ENG. GH. BAZAAT	SCALE		SHEET No
TECH. APPROVED BY	ENG. AS. WATIN MOJIB	DATE	29.08.2006	

3
9


PROJECT NAME
DRAWING TITLE
FOUNDATION PLAN

6CLASS ROOM-Mud Wall

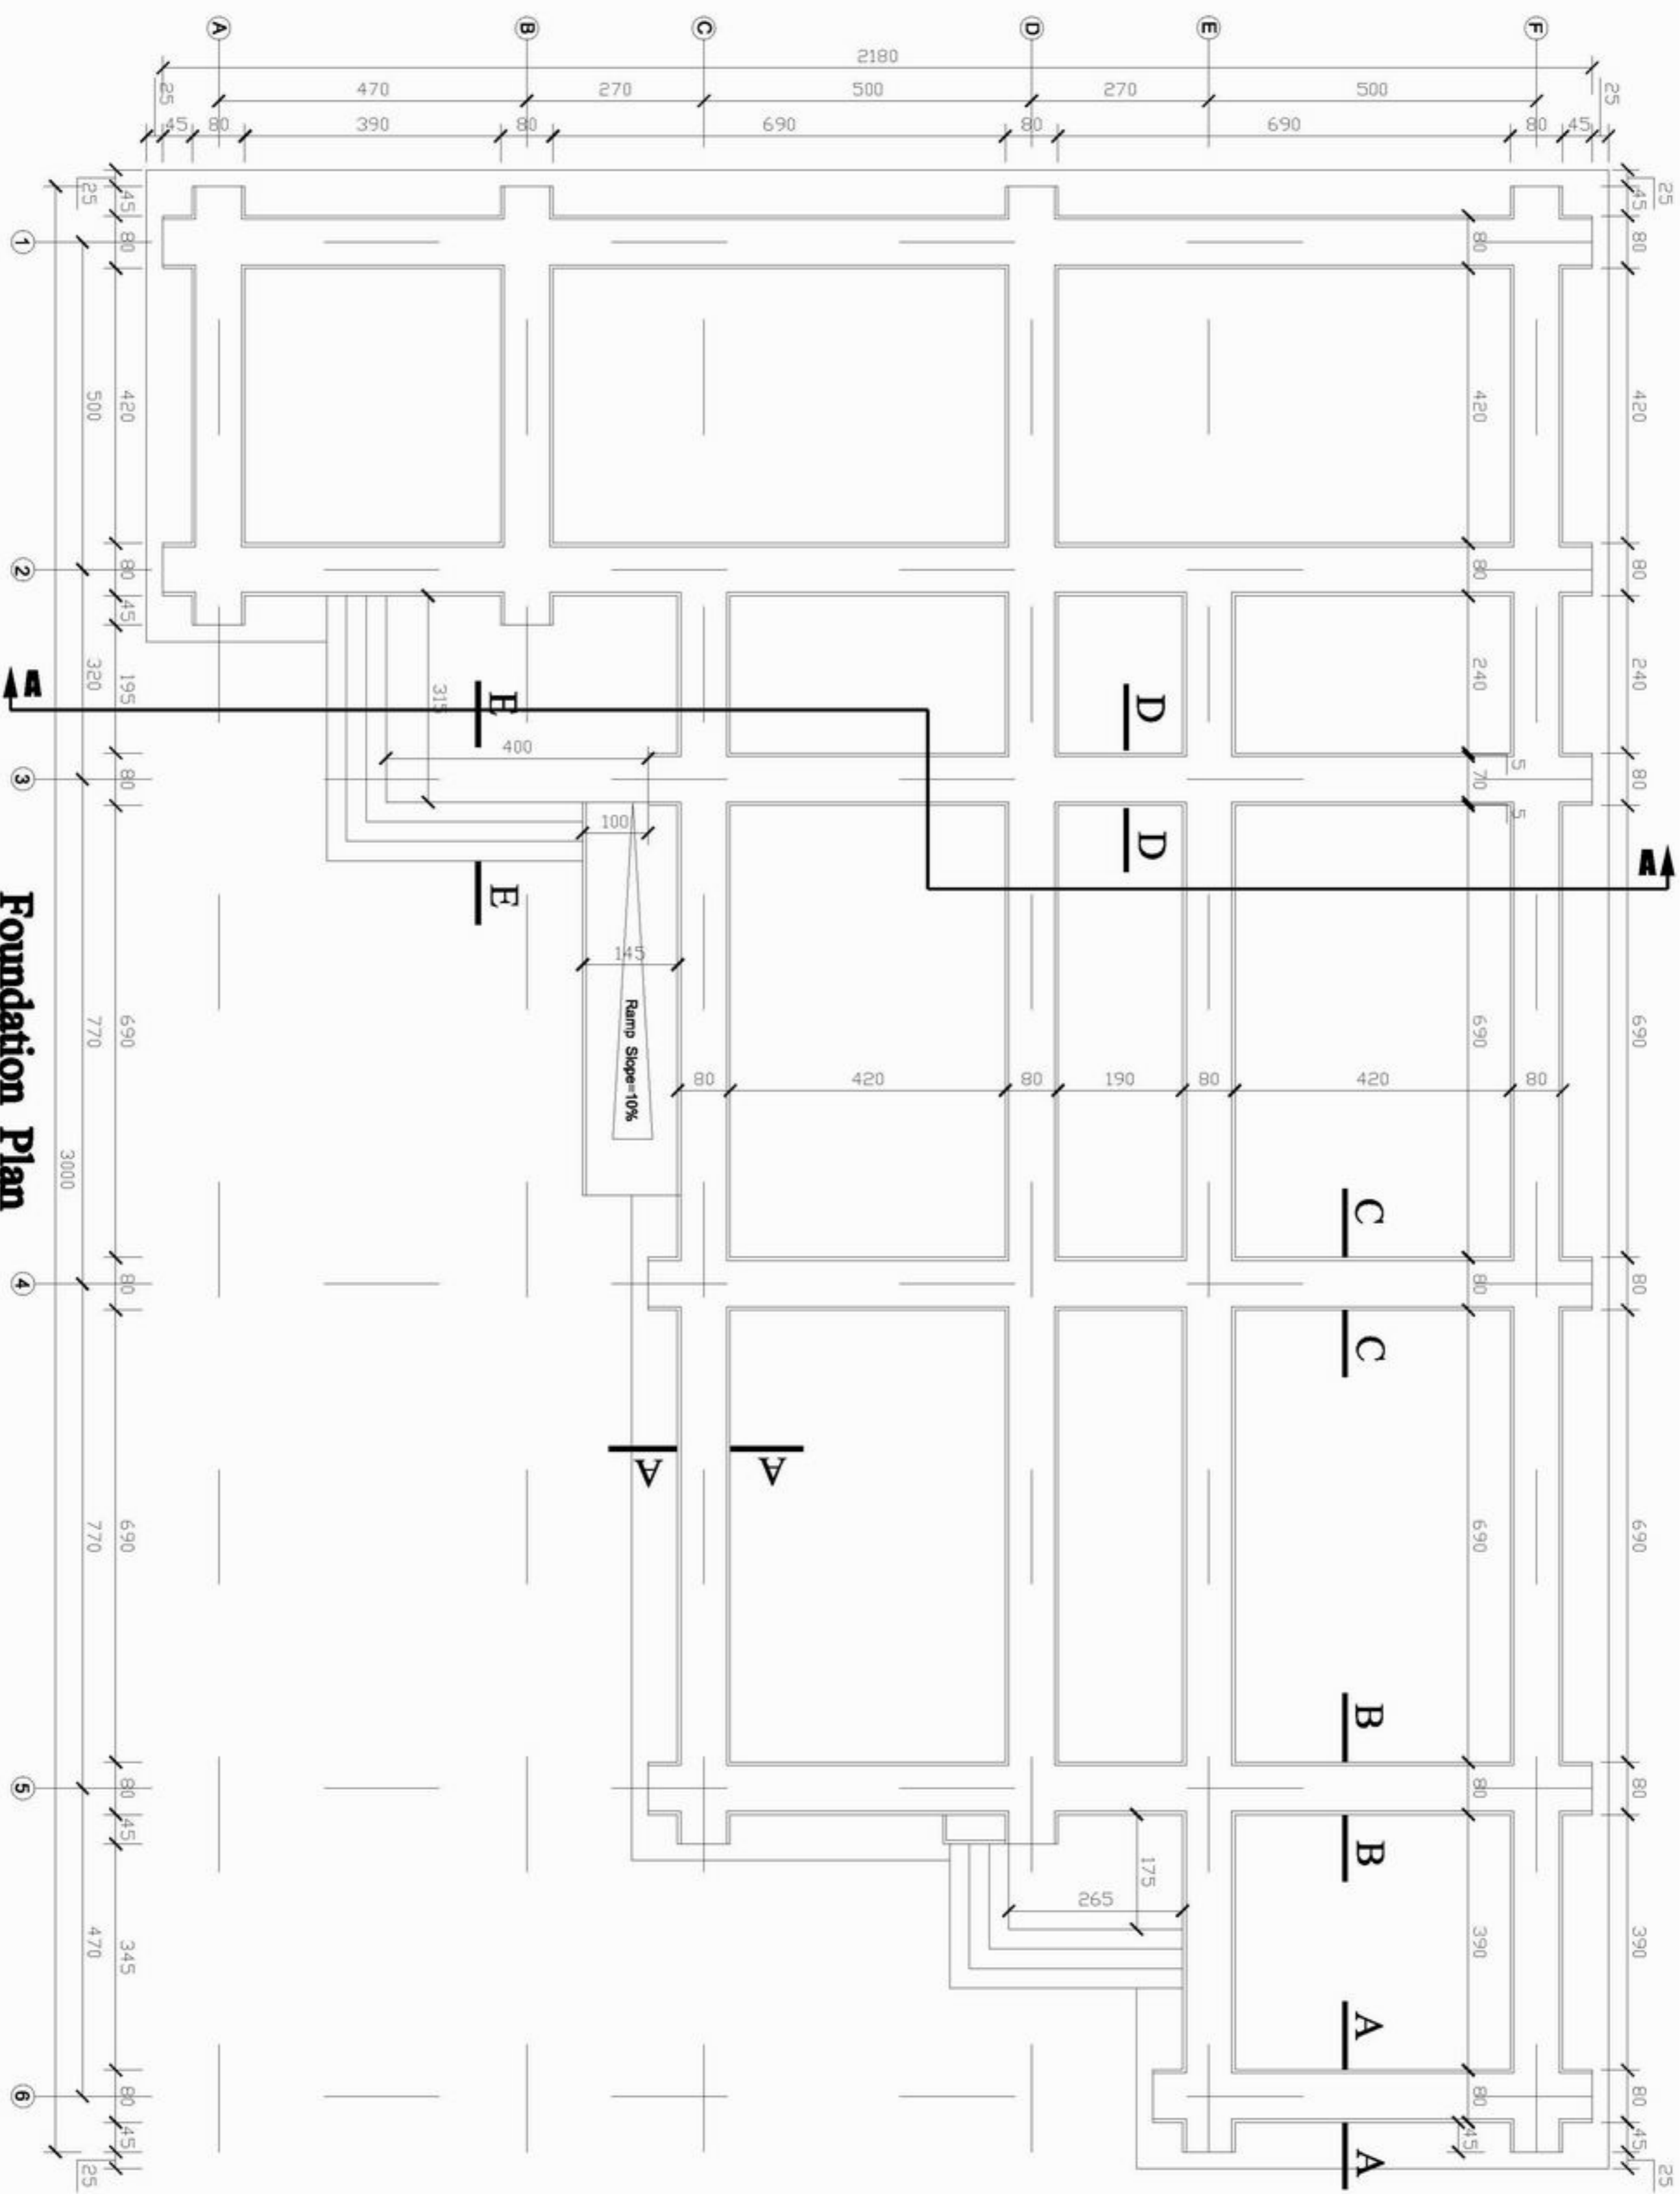


Foundation Plan

- Concrete(1:2:4) 10cm
- Compacted Gravel 15cm
- Compacted Soil 35cm
- Natural soil.

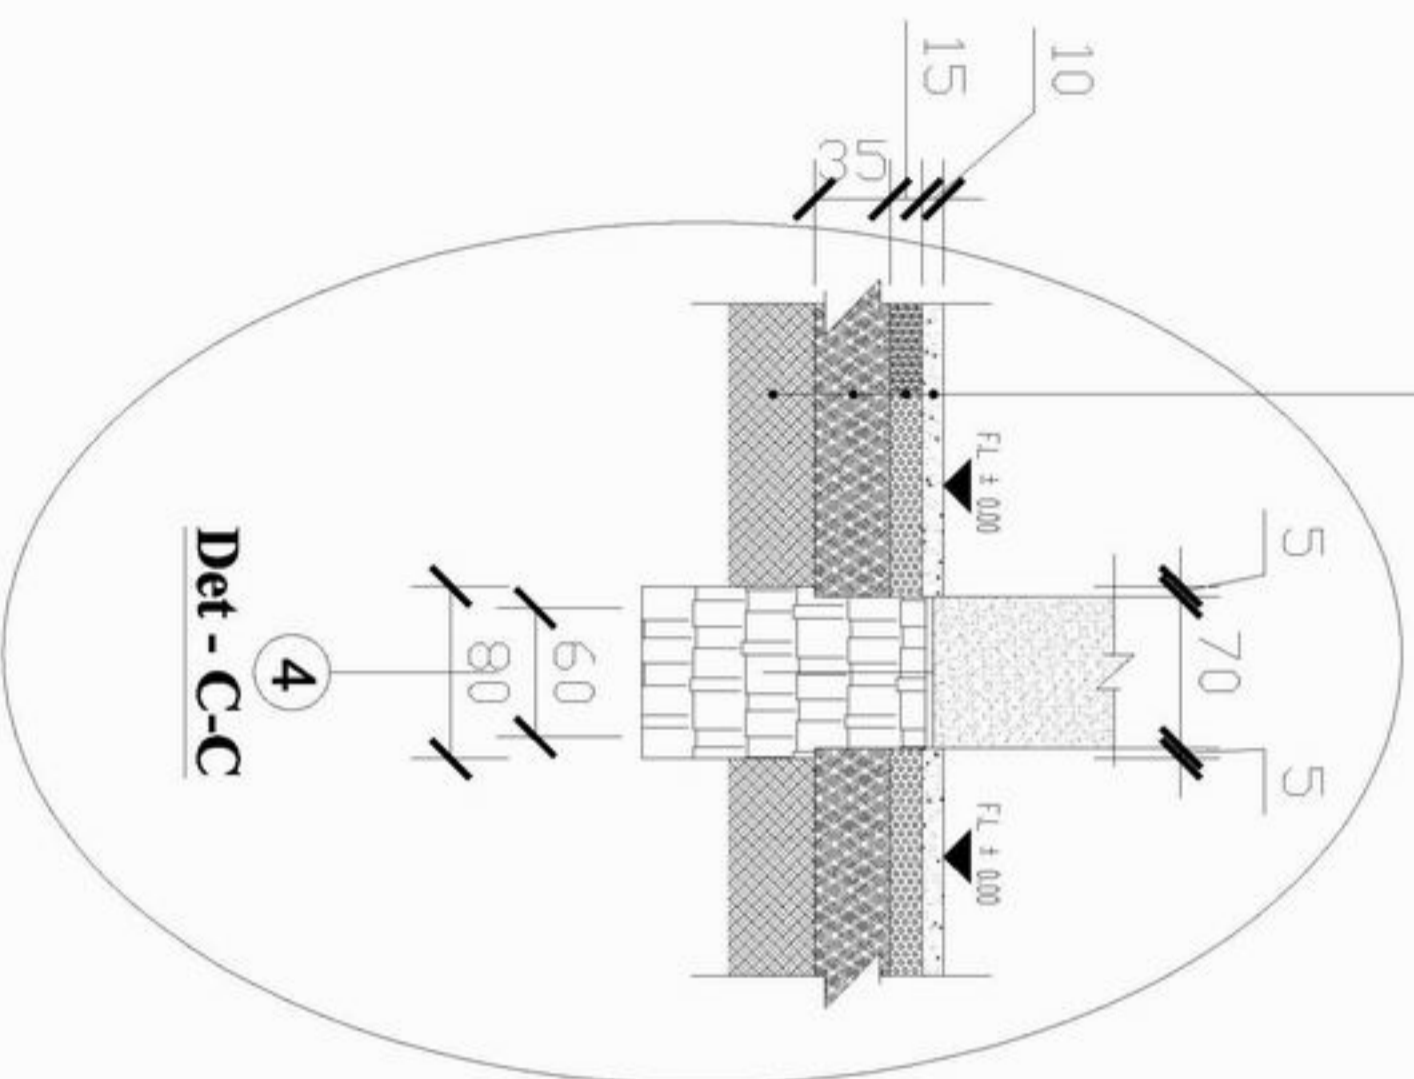

- Concrete(1:2:4) 10cm
- Compacted Gravel 15cm
- Compacted Soil 35cm
- Natural soil.

Details

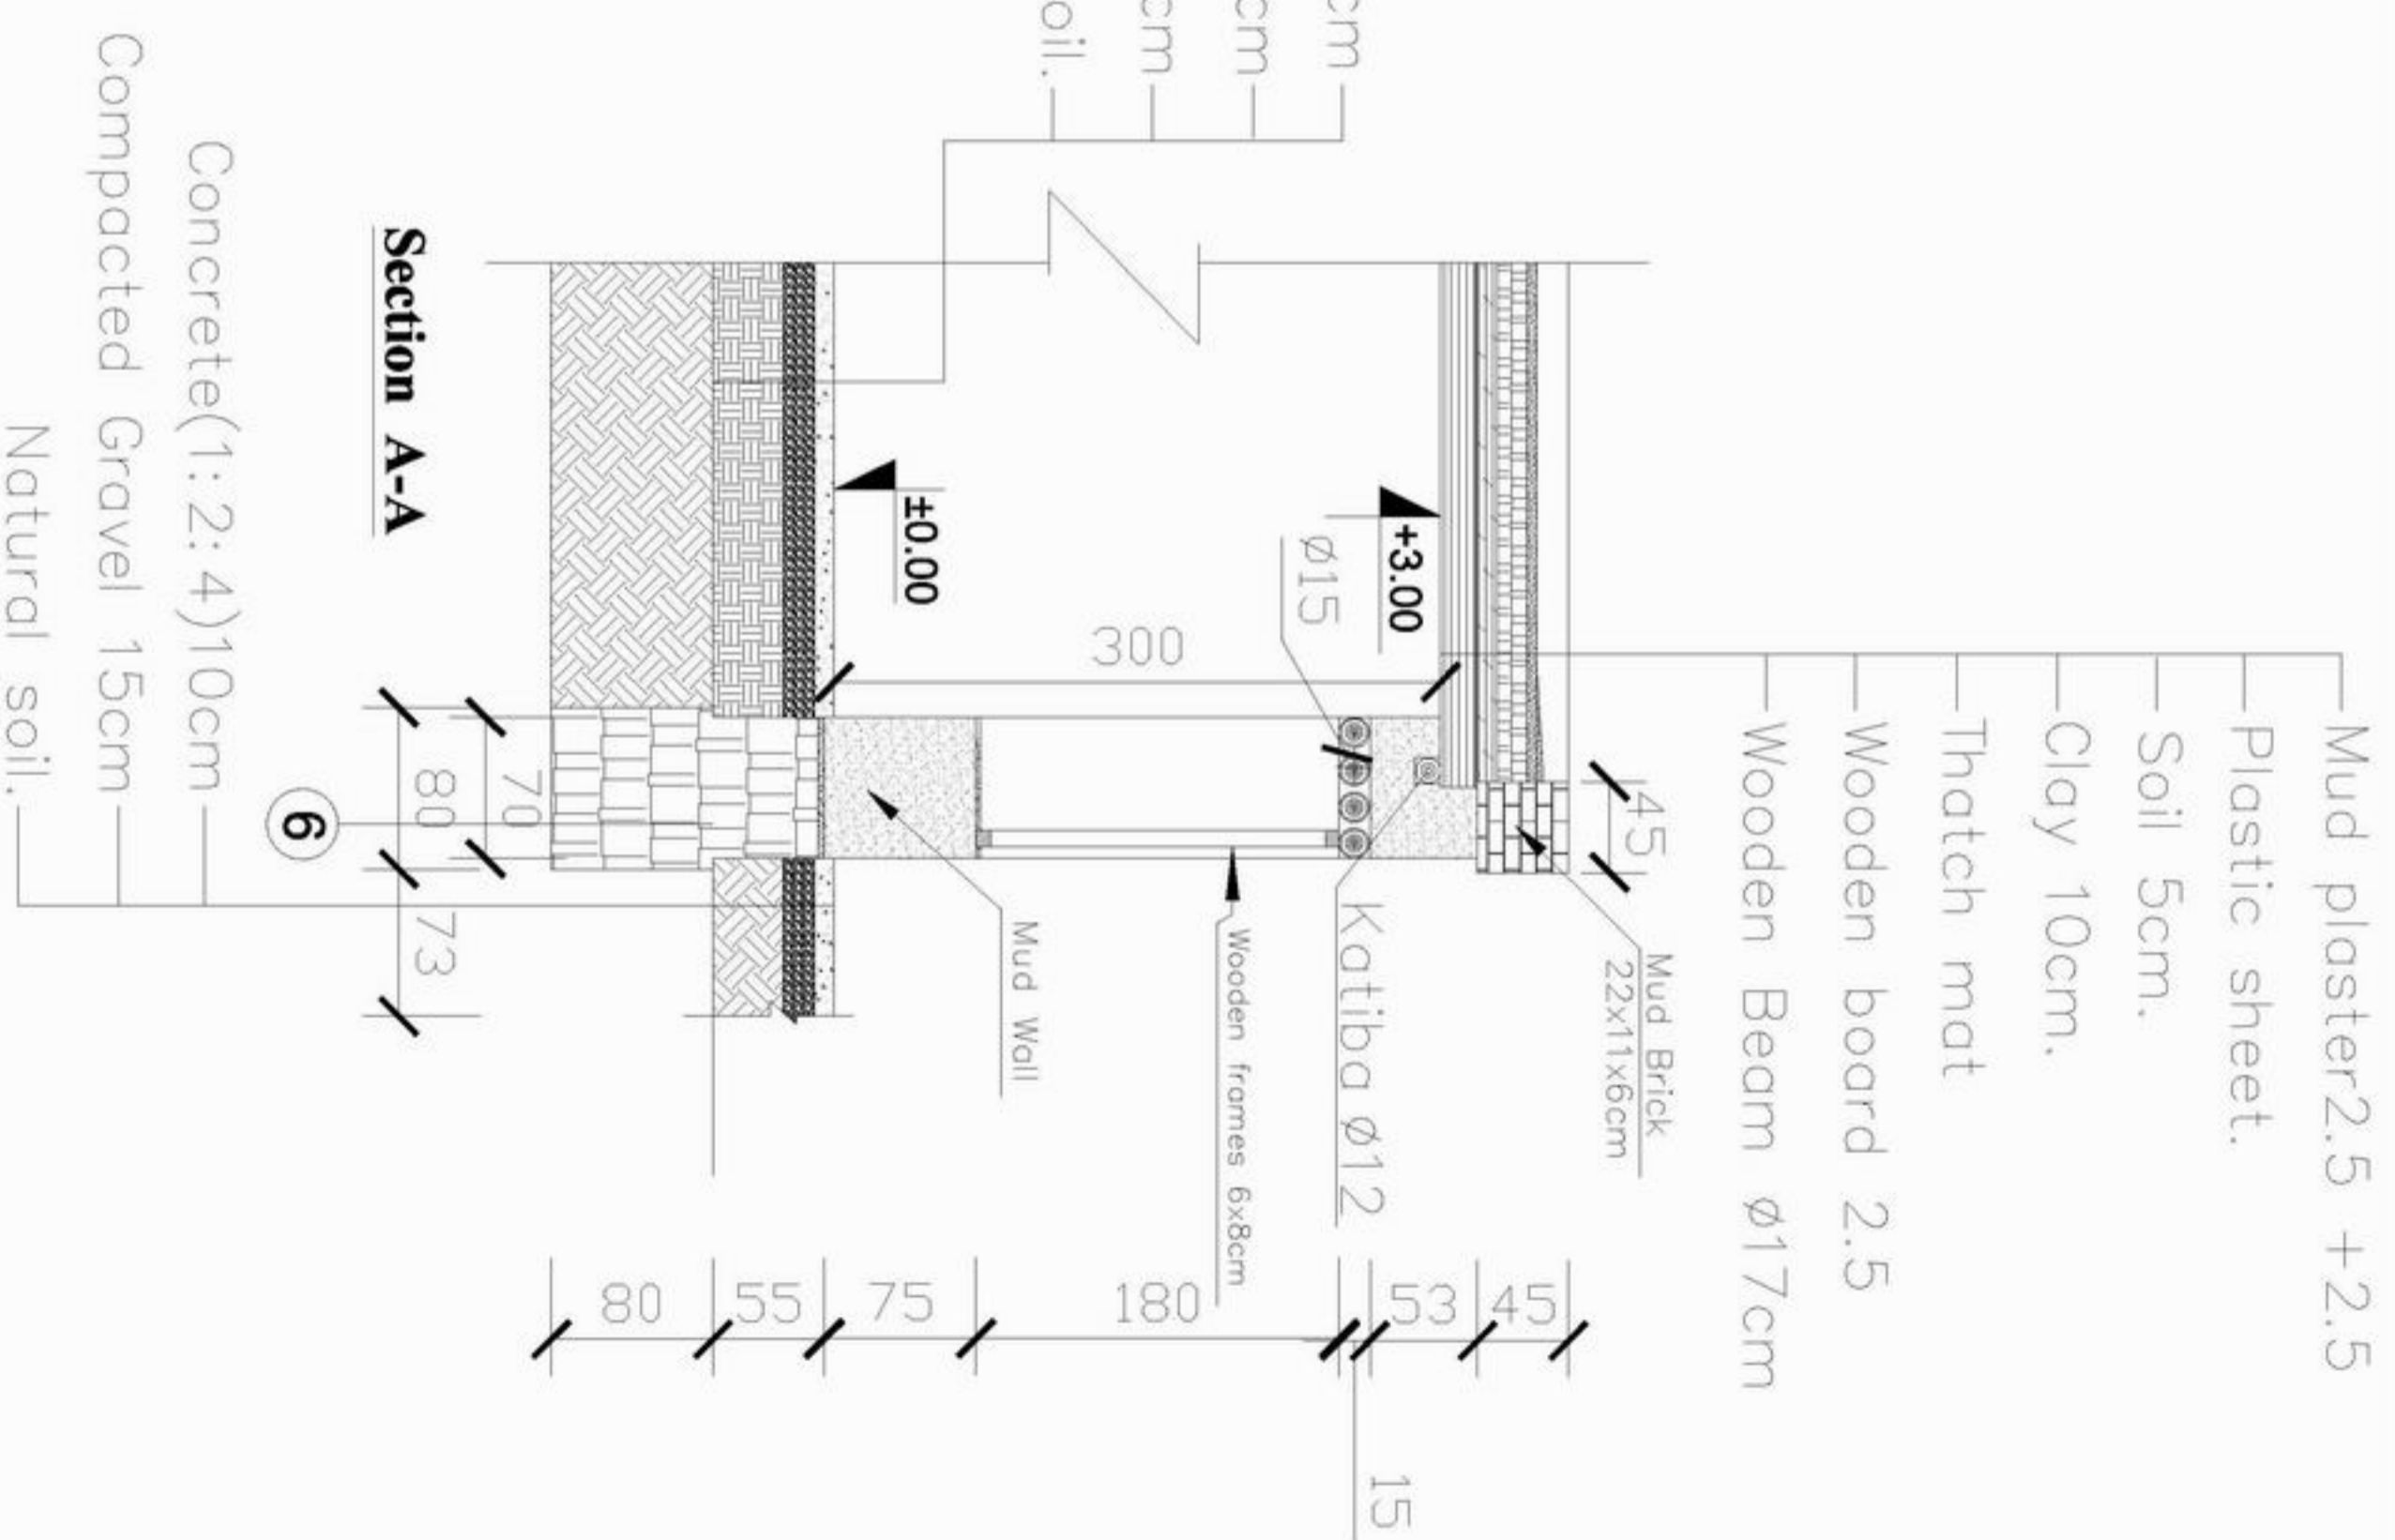

MINISTRY OF EDUCATION
DEPARTMENT OF CONSTRUCTION




STANDARD SCHOOL DESIGN
IN AFGHANISTAN

ARCHITECT/DRAWN	Zisurrahman Zia	APPROVED/DATE	
CHECKED BY	ENG. GH. BAKZAI	SCALE	
TECH. APPROVED BY	ENG. AU. MATIN-MUJIB	DATE	29.08.2006

DRAWING No	5
SHEET No	9

PROJECT NAME	6CLASS ROOM-Mud Wall
DRAWING TITLE	DETAILS

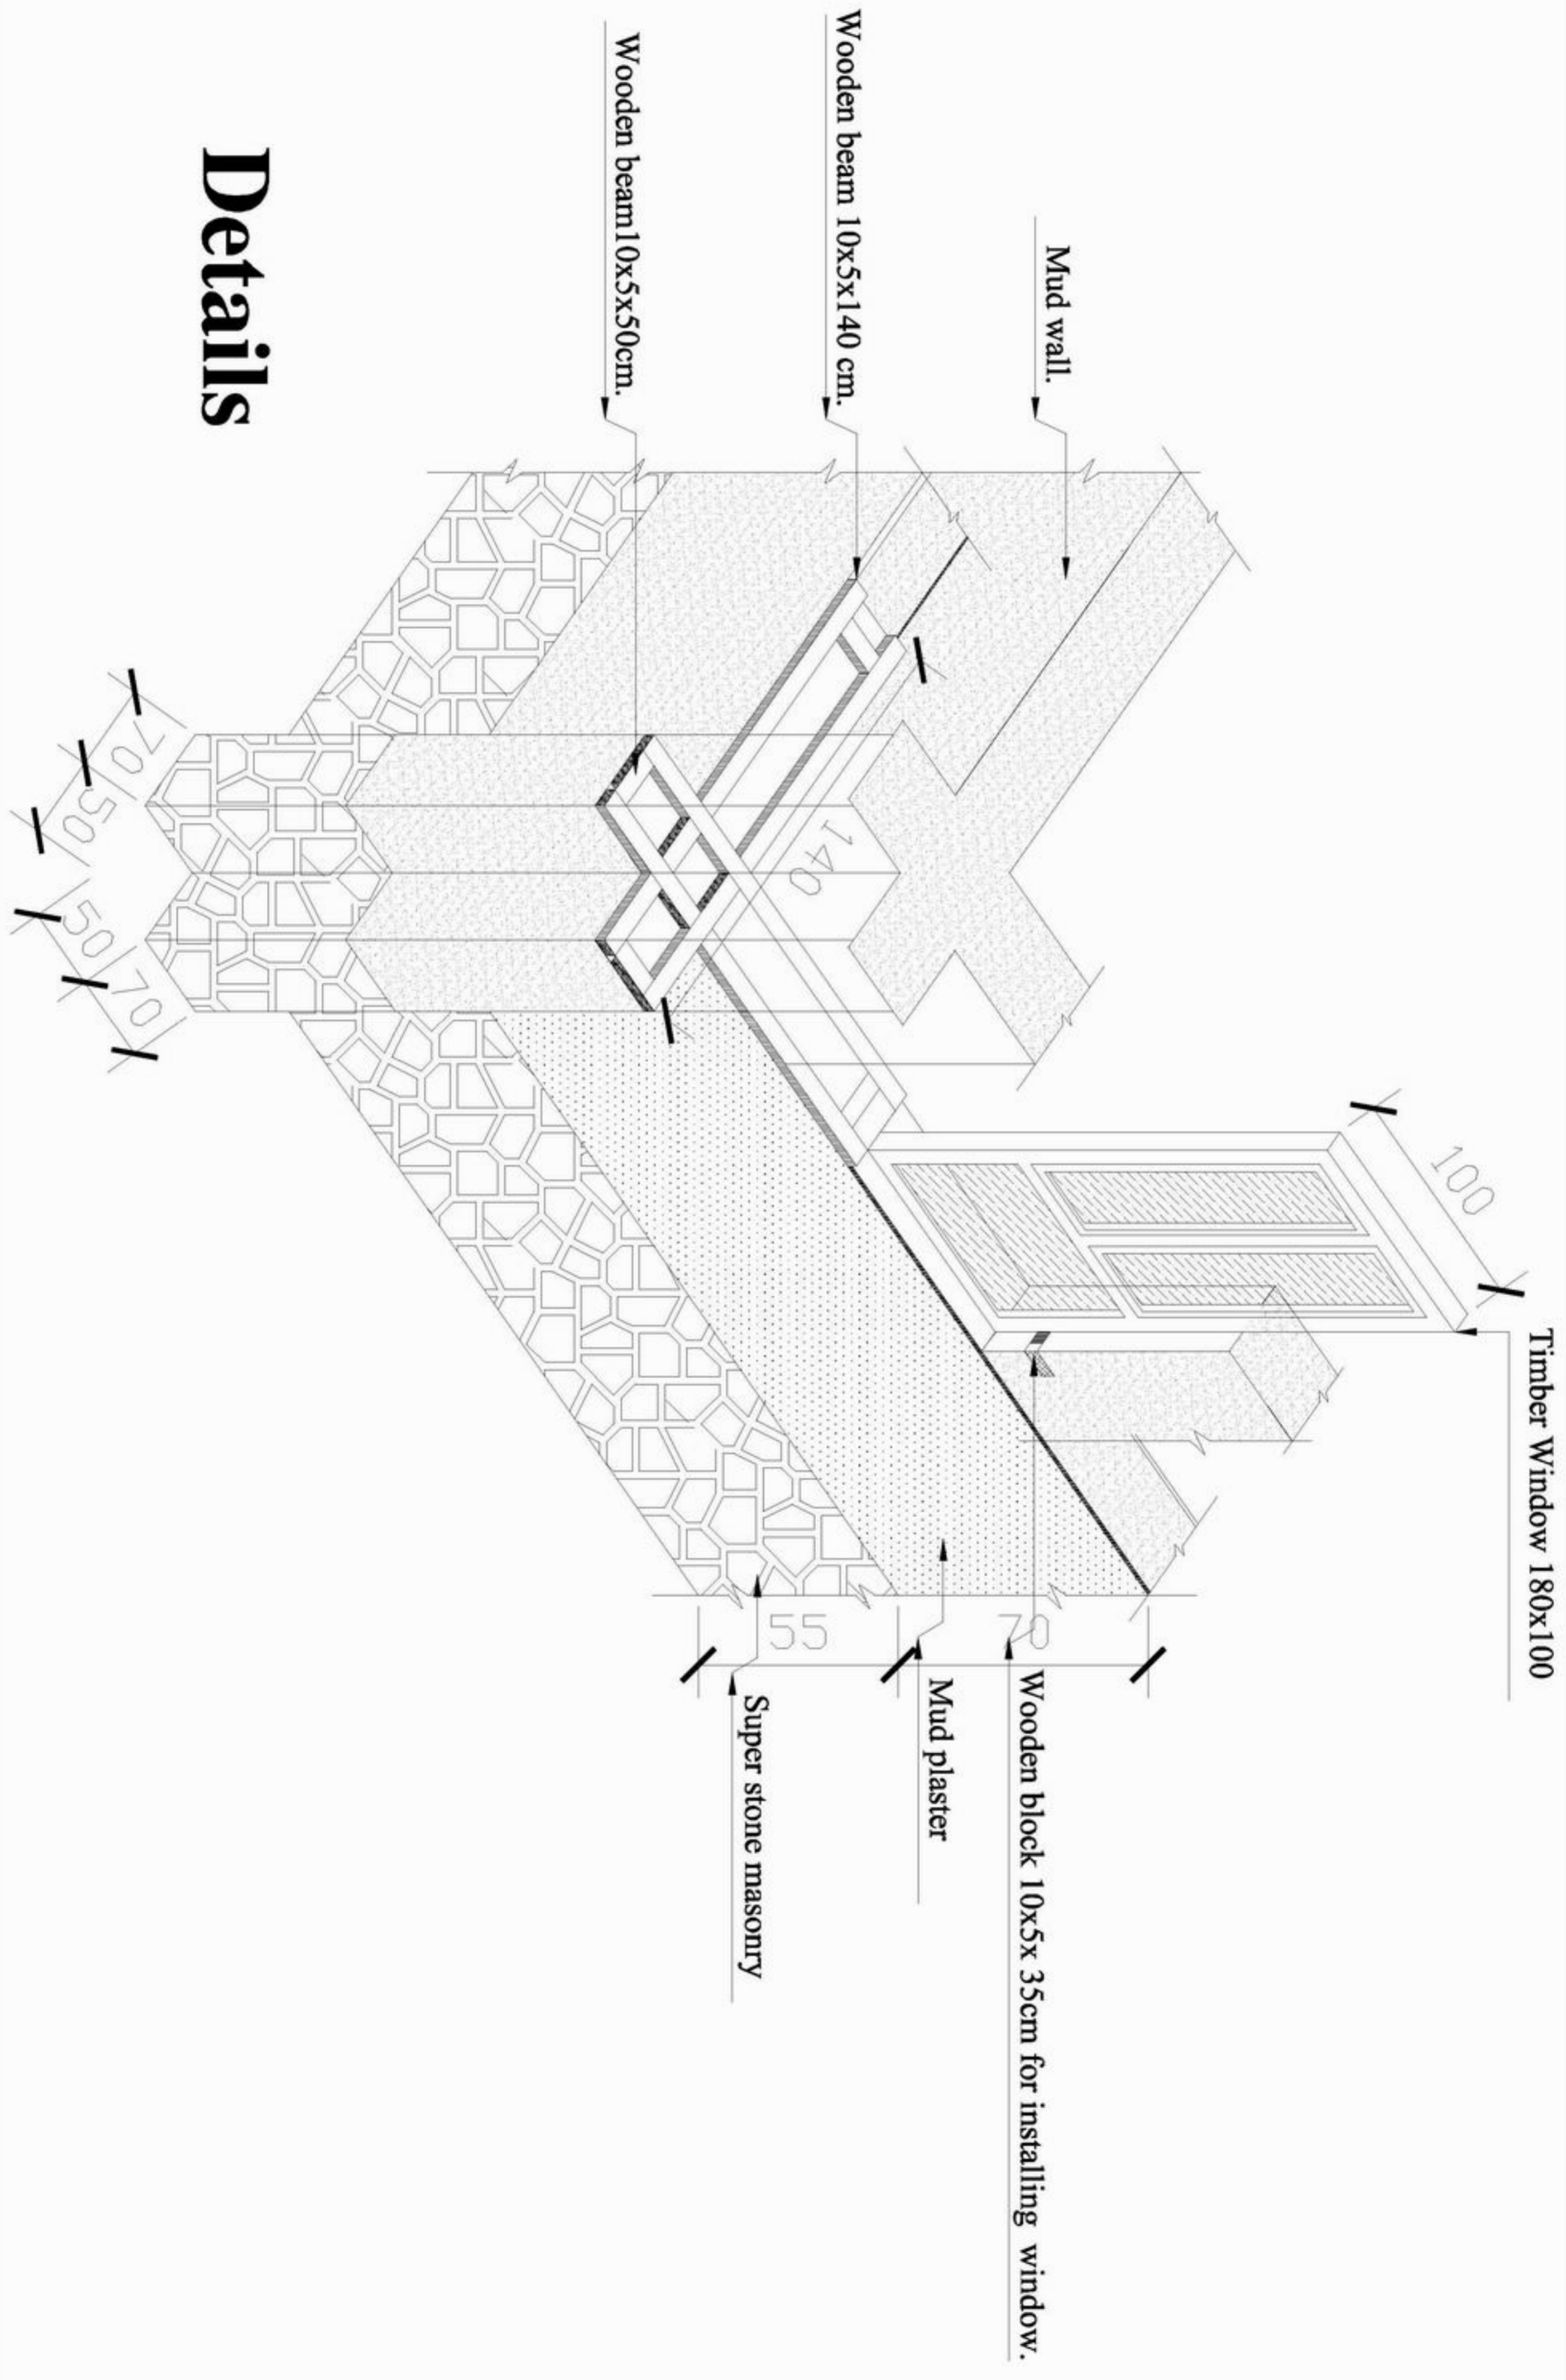

Details



MINISTRY OF EDUCATION
DEPARTMENT OF CONSTRUCTION




STANDARD SCHOOL DESIGN
IN AFGHANISTAN

ARCHITECT/DRAWER	Ziaurrahman zia	APPROVED DATE	29.08.2006
CHECKED BY	ENGR. BAKZAI	SCALE	As shown (A3)
TECH. APPROVED BY	ENGR. AMIN MAQOOL	DATE	29.08.2006

DRAWING No	7
SHEET No	9

PROJECT NAME	6CLASS ROOM-Mud Wall
DRAWING TITLE	DETAILS

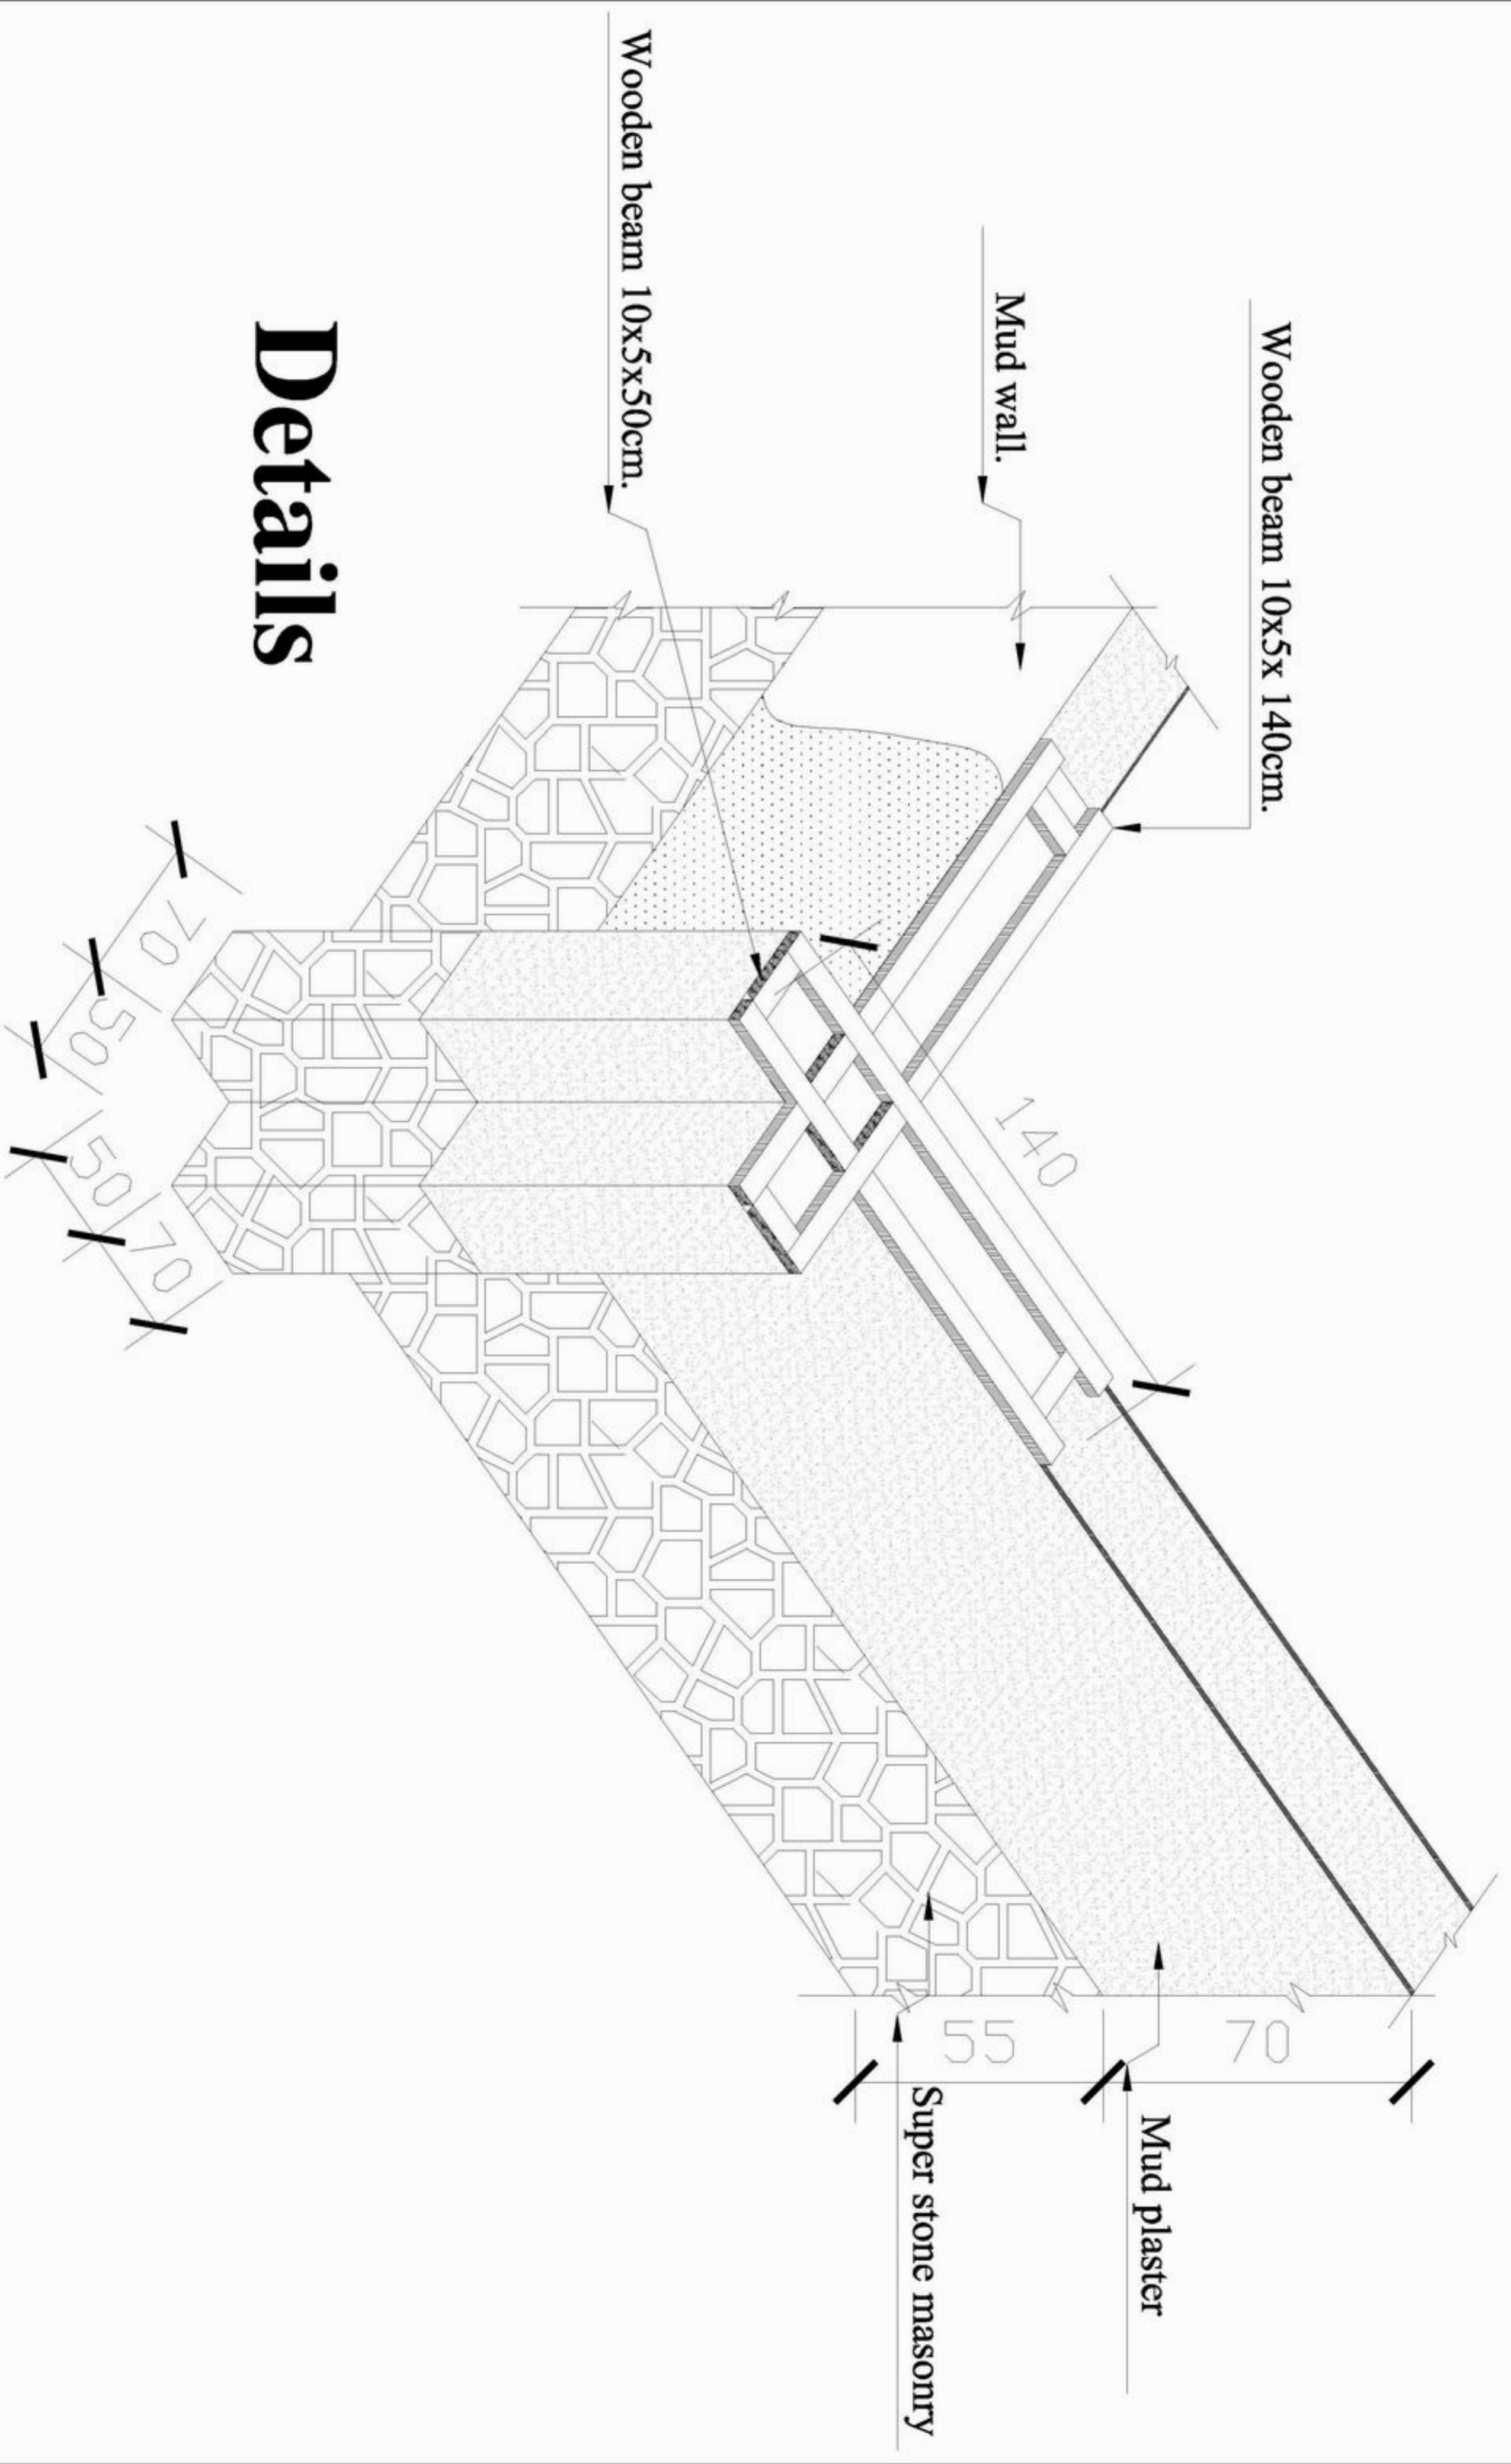

Details



MINISTRY OF EDUCATION
DEPARTMENT OF CONSTRUCTION



STANDARD SCHOOL DESIGN
IN AFGHANISTAN

ARCHITECT/DRAWER	Ziaurrahman zia	APPROVED/DATE	
CHECKED BY	ENGINERBAKZAI	SCALE	
TECH. APPROVED BY	ENGAJALAMINVAQOL	DATE	29.08.2006

DRAWING No	
SHEET No	8

PROJECT NAME	6CLASS ROOM-Mud Wall
DRAWING TITLE	DETAILS

Schedule of Window & Door

Type	Door 1	Door 2	Door & Window 1	Window 1	Window 2
Scheme					
Quantity	9	1	1	26	9

Detail of Window & Door



MINISTRY OF EDUCATION
DEPARTMENT OF CONSTRUCTION



STANDARD SCHOOL DESIGN
IN AFGHANISTAN

ARCHITECT/DRAWN	Ziaurrahman Zia	APPROVED/DATE	[Signature] / 29.08.2006
CHECKED BY	ENG. GIBAZAR	SCALE	A4 (A5)
TECH. APPROVED BY	ENG. AU MATHIN MOJIB	DATE	29.08.2006
DRAWING No		SHEET No	

9

PROJECT NAME: 6CLASS ROOM-Mud Wall
DRAWING TITLE: Detail of window and door