

Front Elevation



MINISTRY OF EDUCATION  
DEPARTMENT OF CONSTRUCTION



STANDARD SCHOOL DESIGN  
IN AFGHANISTAN

ARCHITECT/DRAWN	Ziurabman Zib	APPROVED DATE	29.08.2006
CHECKED BY	ENGINERBAZAF	SCALE	As shown (A3)
TECH. APPROVED BY	ENGAJAMATINVAQOL	DATE	29.08.2006
DRAWING No		SHEET No	1/8

PROJECT NAME  
DRAWING TITLE  
FRONT ELEVATION

6CLASS ROOM-Stone Wall



MINISTRY OF EDUCATION  
DEPARTMENT OF CONSTRUCTION




STANDARD SCHOOL DESIGN  
IN AFGHANISTAN

ARCHITECT/DRAWN	Ziurrahman Zia	APPROVED/DATE	
CHECKED BY	ENG. GIBRAHAT	SCALE	A4 (1/8)
TECH. APPROVED BY	ENG. AUWATIN MAJID	DATE	29.08.2006
DRAWING No		SHEET No	2

PROJECT NAME  
**6 CLASS ROOM-Stone Wall**


DRAWING TITLE  
**GROUND FLOOR PLAN**

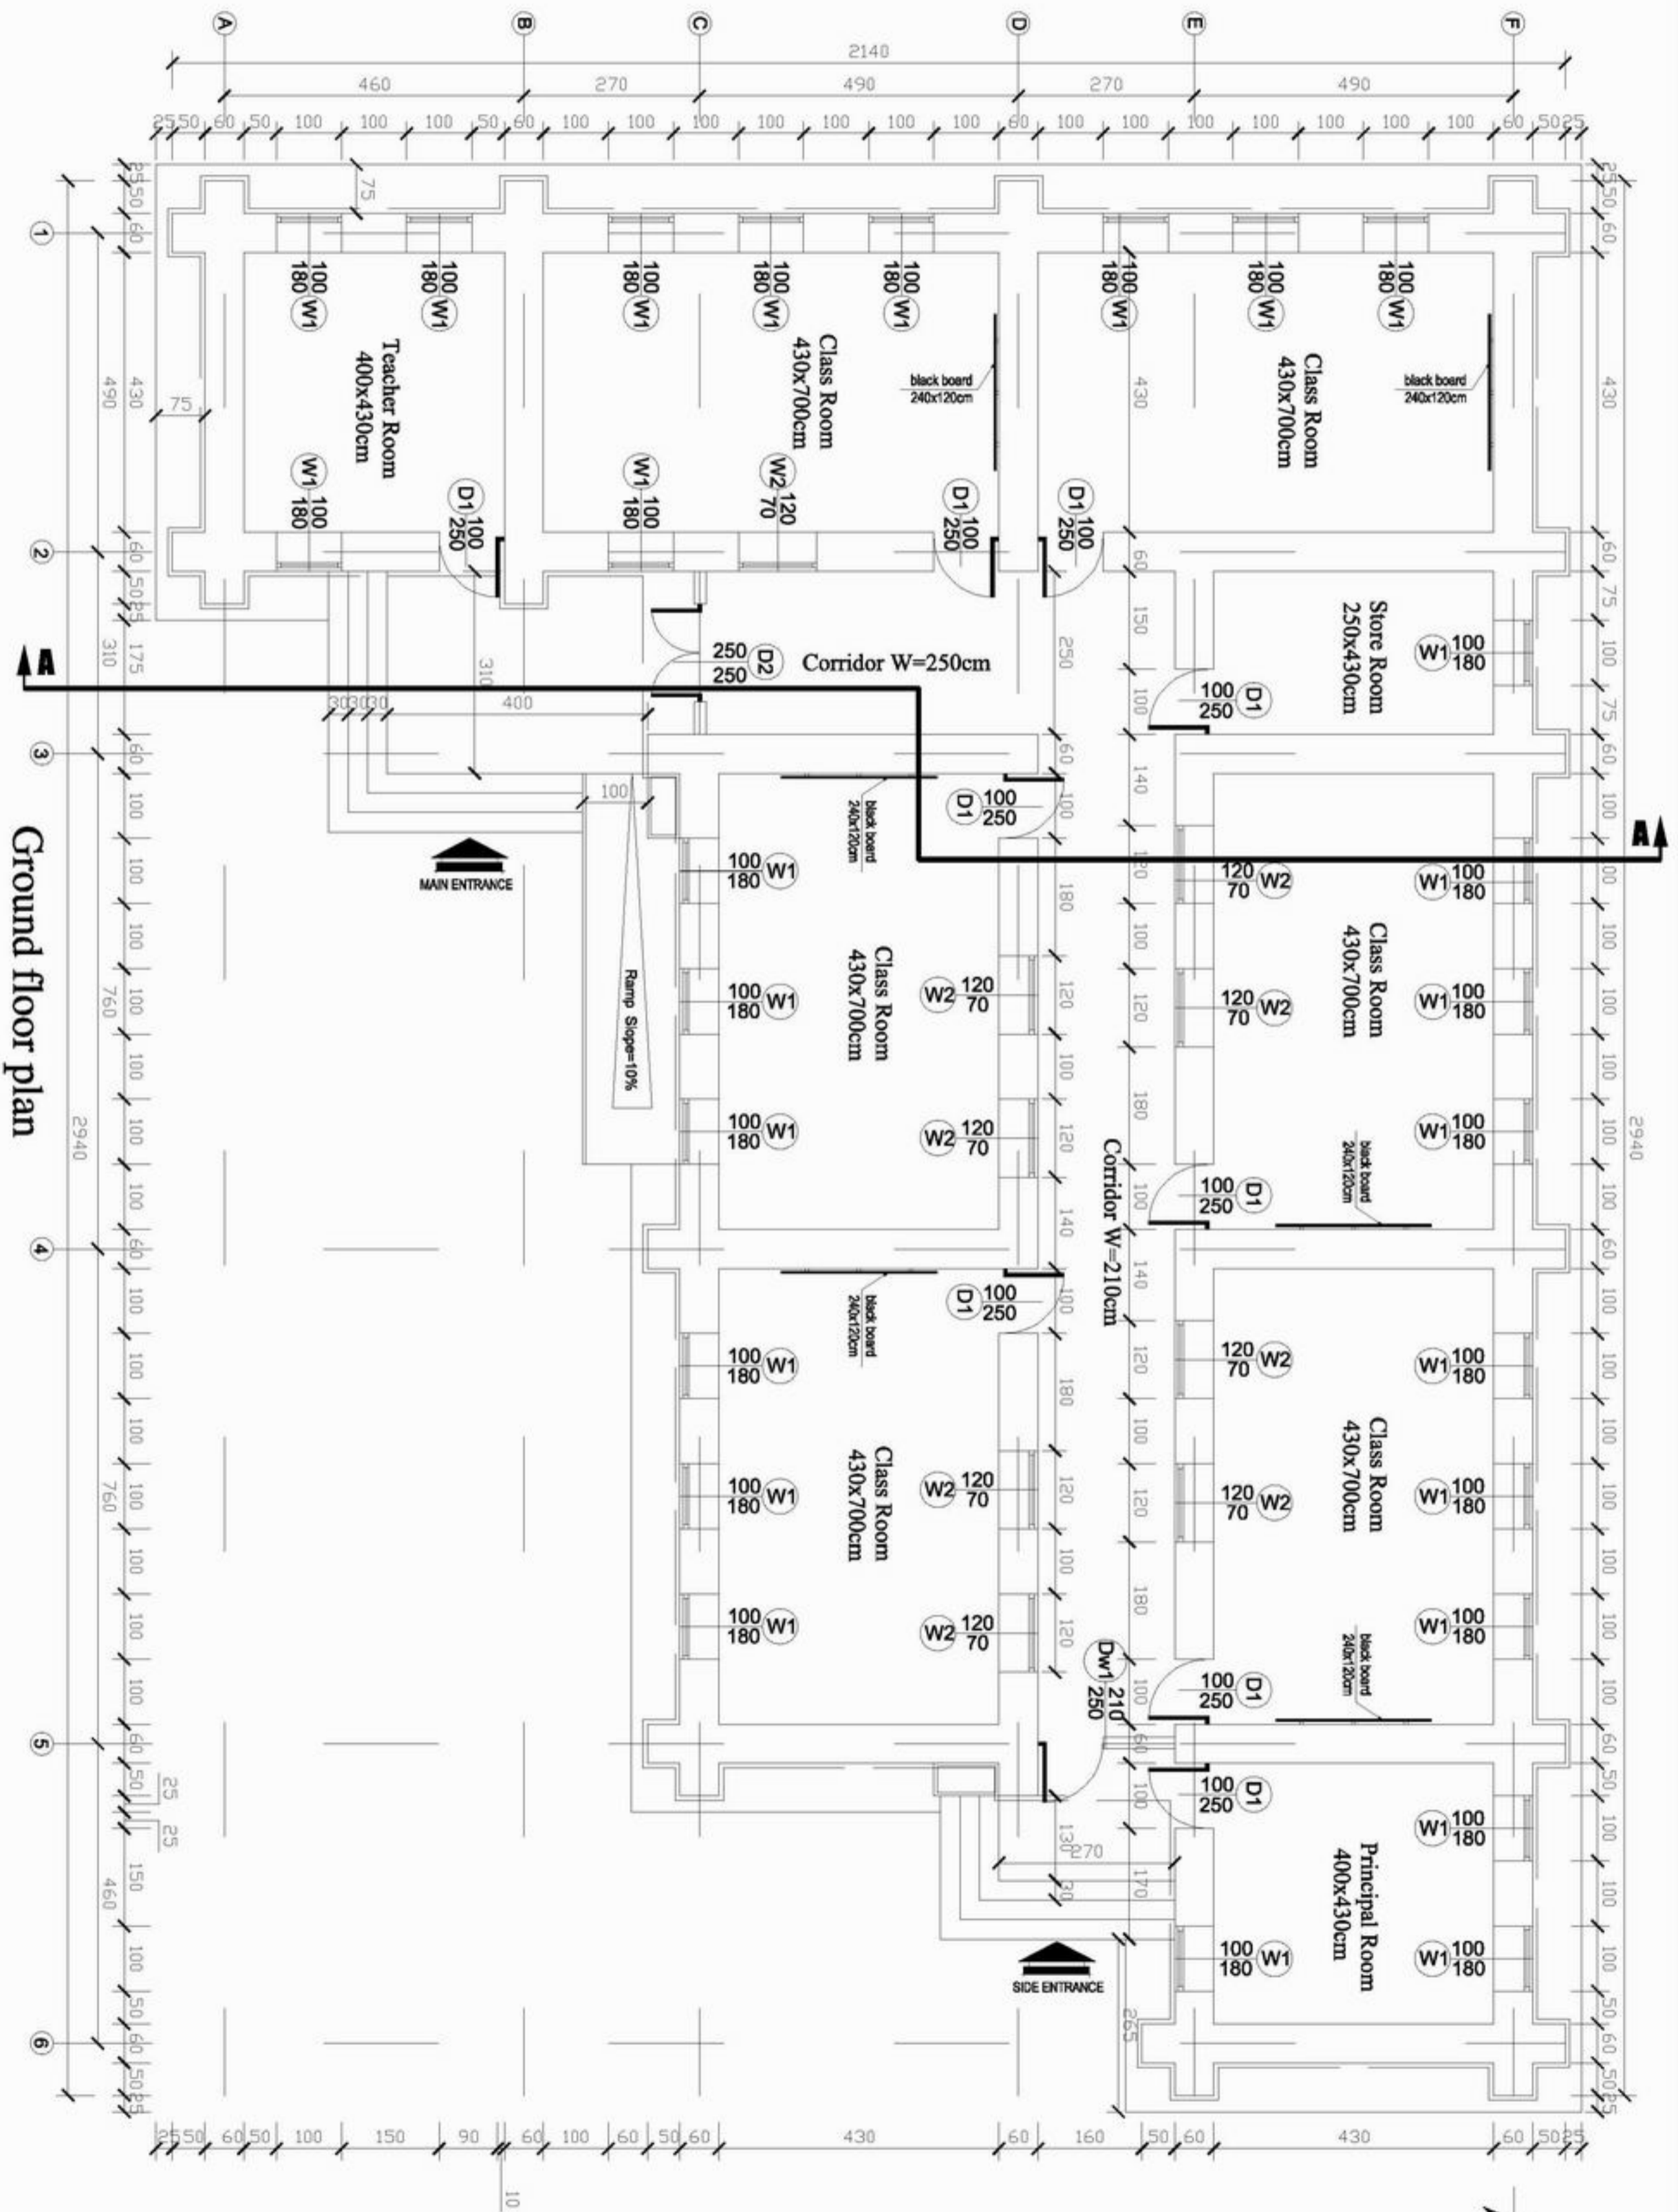

Ground floor plan





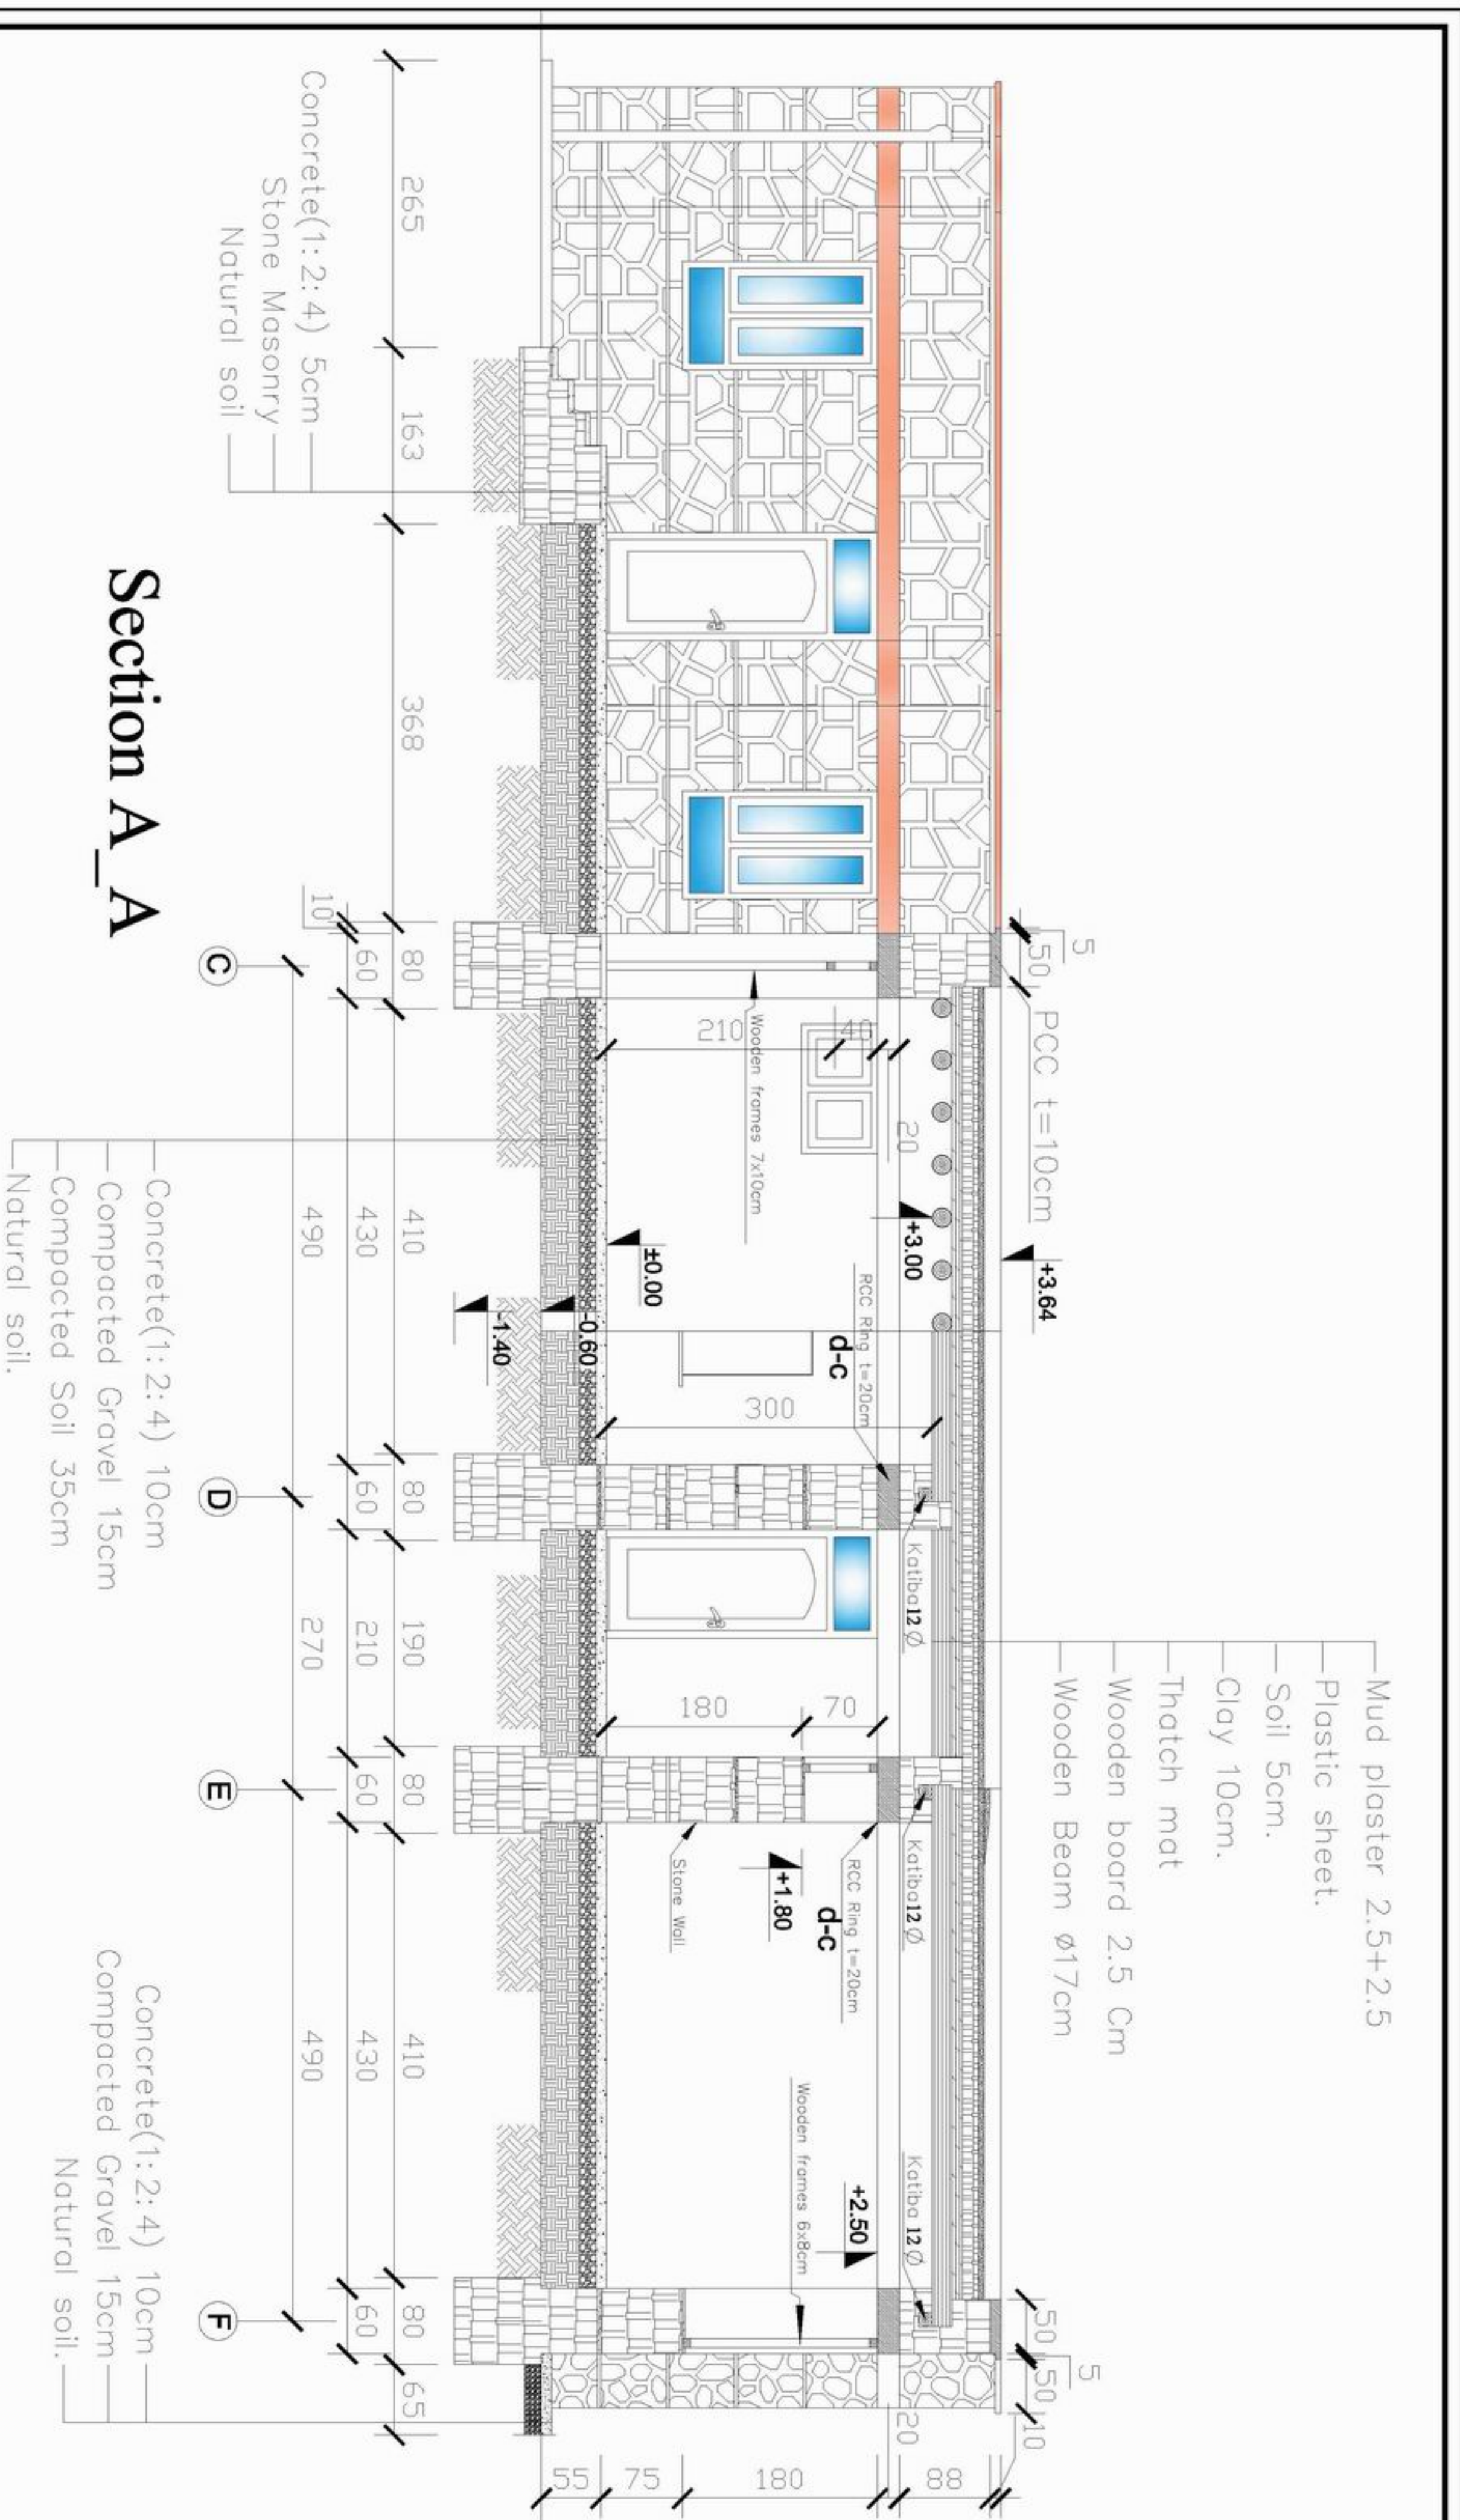

# Section A\_A

- Concrete(1:2:4) 10cm
- Compacted Gravel 15cm
- Compacted Soil 35cm
- Natural soil.

- Mud plaster 2.5+2.5
- Plastic sheet.
- Soil 5cm.
- Clay 10cm.
- Thatch mat
- Wooden board 2.5 Cm
- Wooden Beam Ø17cm

- Concrete(1:2:4) 10cm
- Compacted Gravel 15cm
- Natural soil.



MINISTRY OF EDUCATION  
DEPARTMENT OF CONSTRUCTION




STANDARD SCHOOL DESIGN  
IN AFGHANISTAN

ARCHITECT/DRAWN	Zisurrahman Zia	APPROVED/DATE	29.08.2006
CHECKED BY	ENGINER/MAJID	SCALE	As shown (A3)
TECH. APPROVED BY	ENGLAB/MATIN/MANOL	DATE	29.08.2006


DRAWING No	4
SHEET No	8

PROJECT NAME: 6CLASS ROOM-Stone Wall  
DRAWING TITLE: SECTION A\_A

- Concrete(1:2:4) 10cm
- Compacted Gravel 15cm
- Compacted Soil 35cm
- Natural soil.

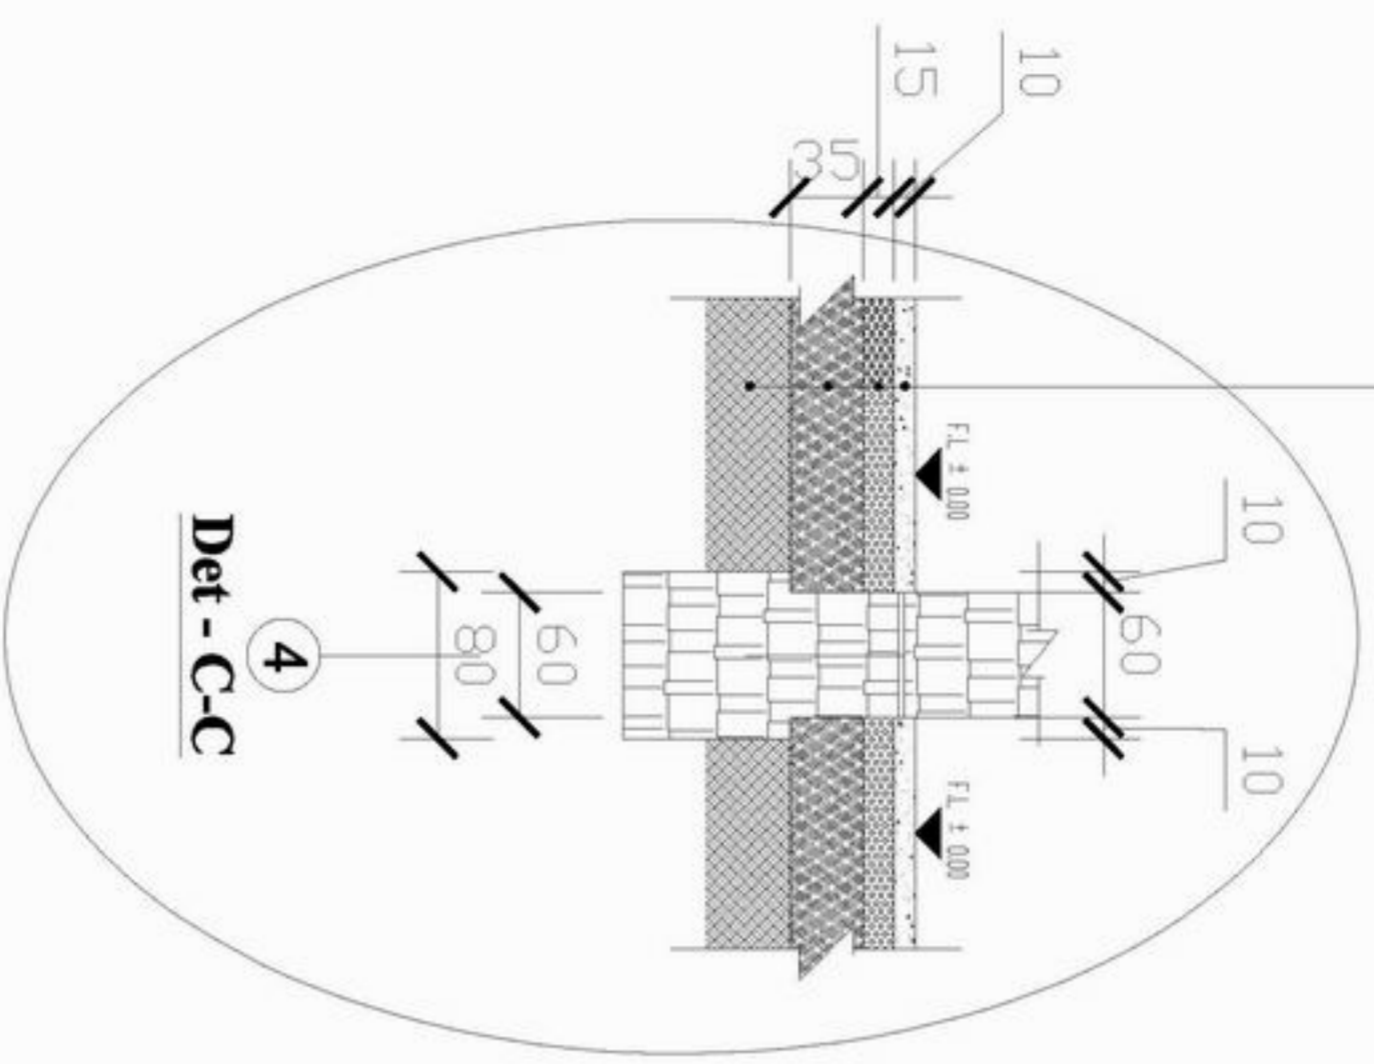

**Det - C-C**

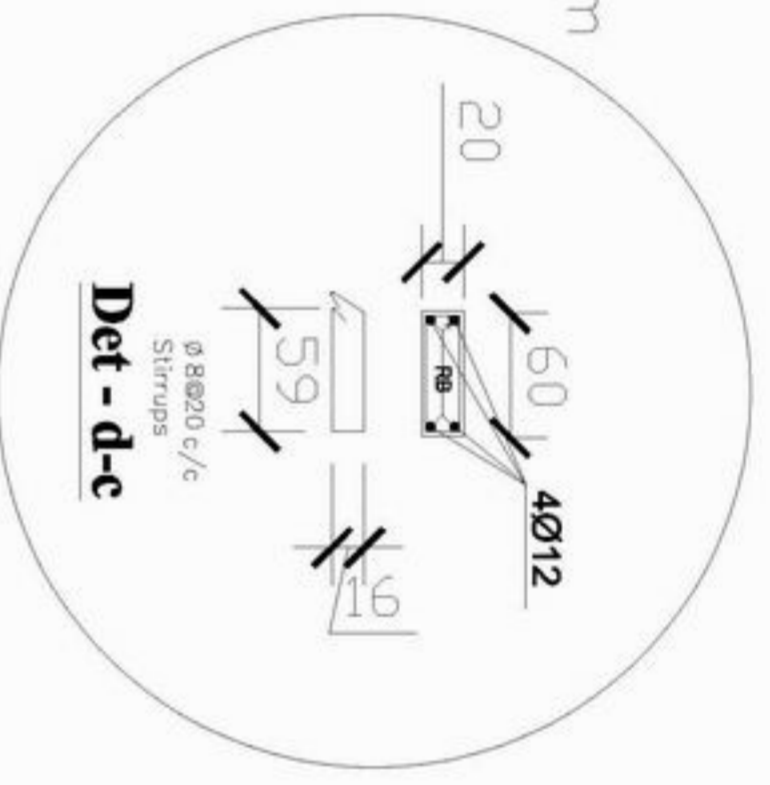


**Det - d-c**

- Concrete(1:2:4) 10cm
- Compacted Gravel 15cm
- Compacted Soil 35cm
- Natural soil.

## Details

- Concrete(1:2:4)10cm
- Compacted Gravel 15cm
- Natural soil.

**Section A-A**

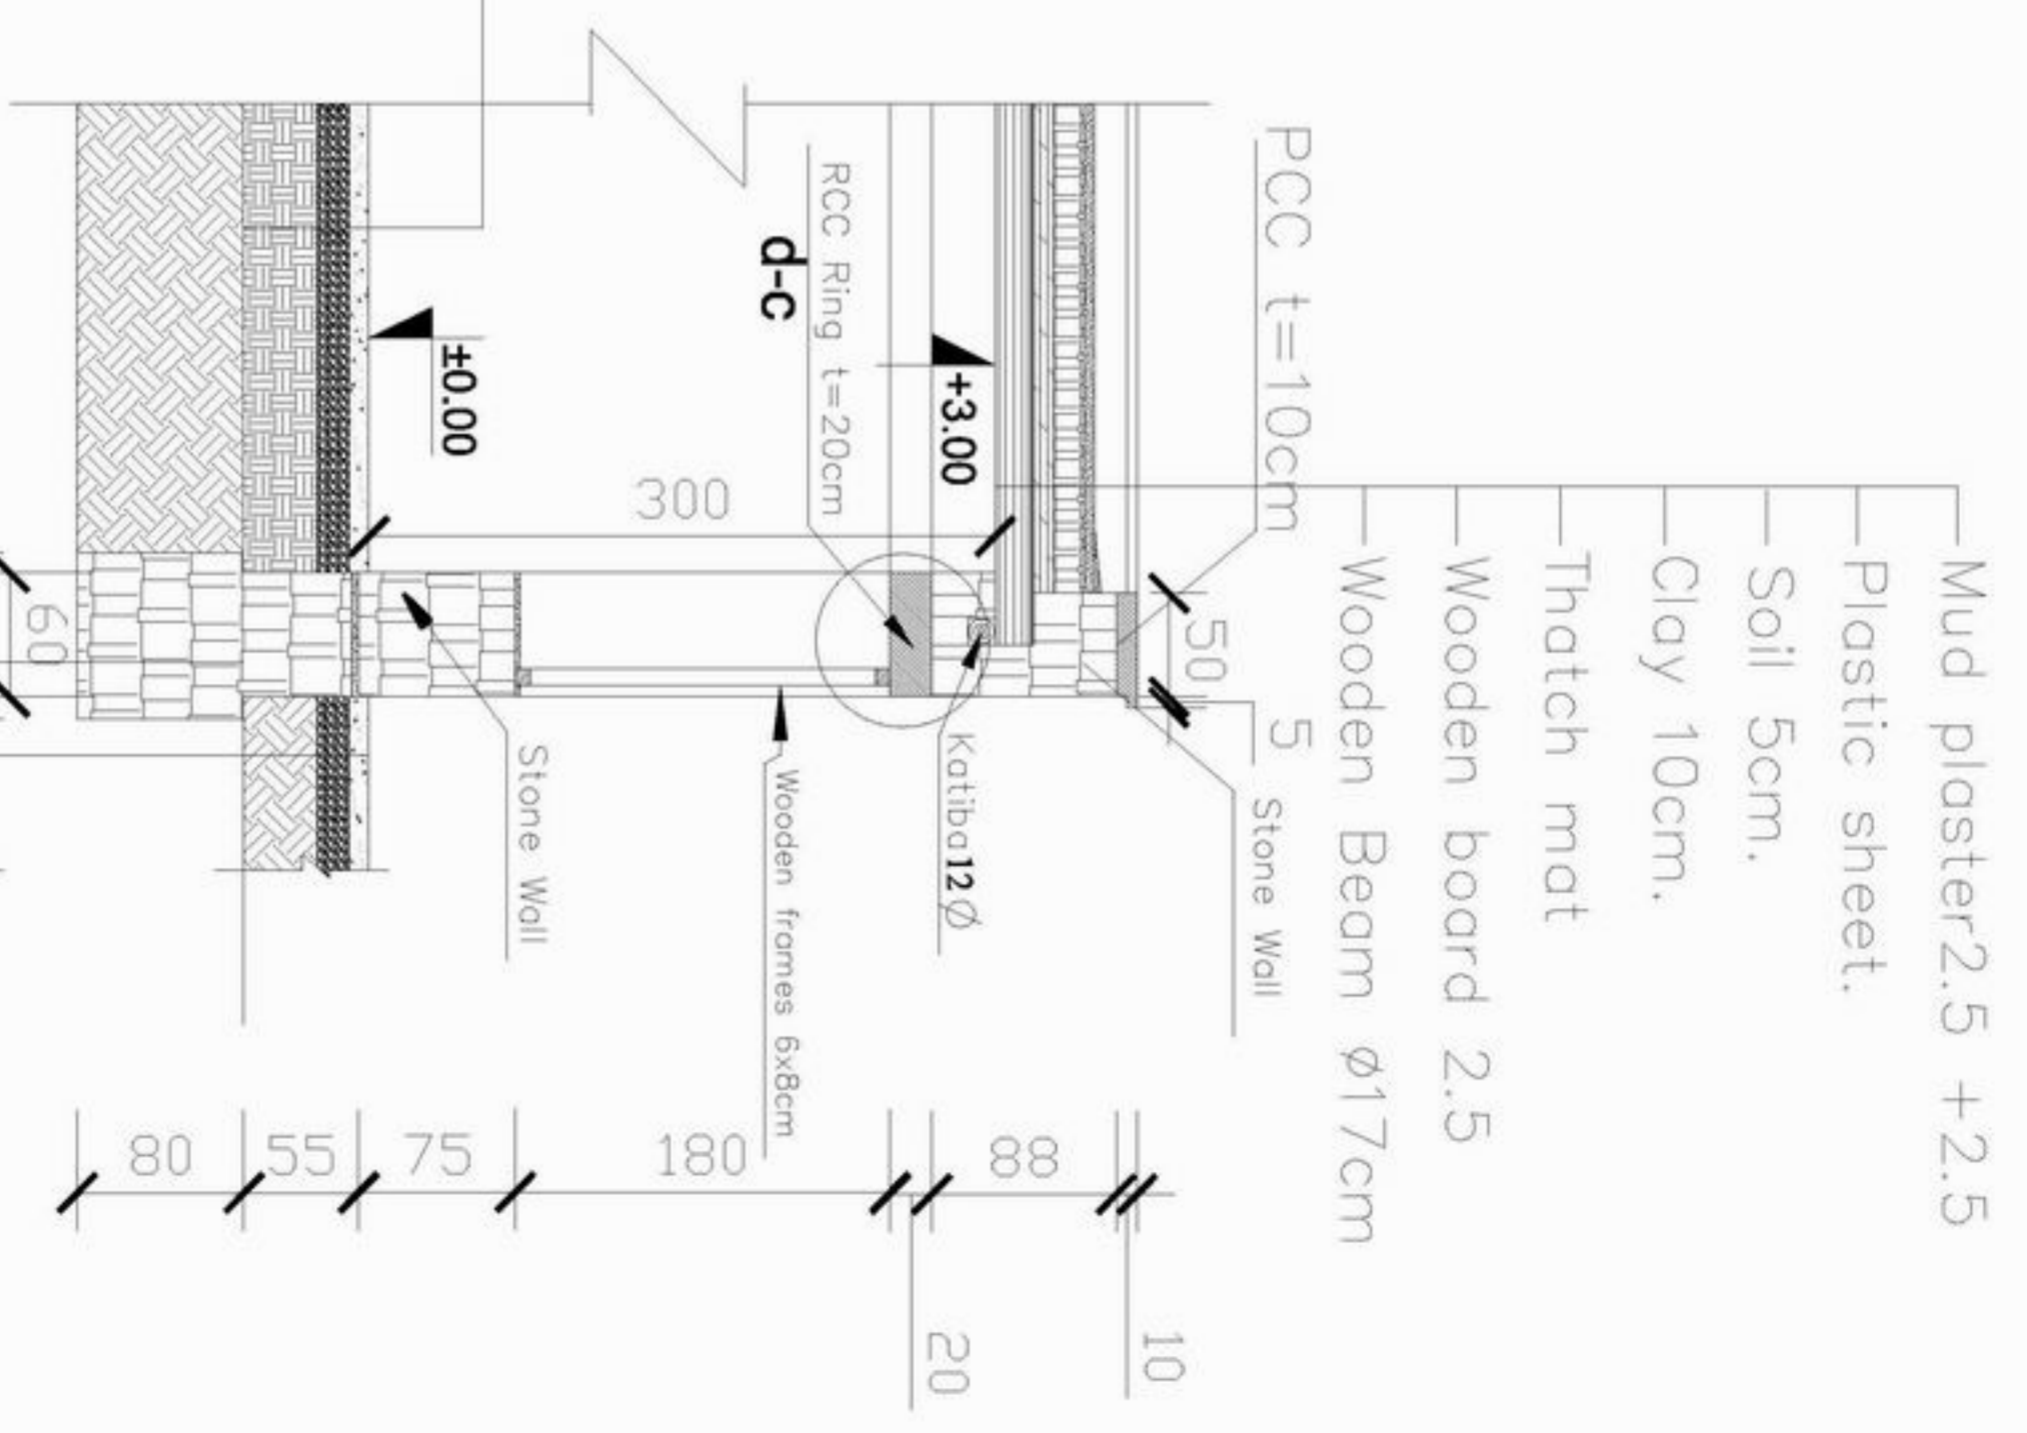

MINISTRY OF EDUCATION  
DEPARTMENT OF CONSTRUCTION






STANDARD SCHOOL DESIGN  
IN AFGHANISTAN


ARCHITECT/DRAWER	Zisurrahman Zia	APPROVED DATE	29.08.2006
CHECKED BY	ENGINERBAKZAI	SCALE	As shown (A3)
TECH. APPROVED BY	ENGAJALAMTINVAQOL	DATE	29.08.2006

DRAWING No	5
SHEET No	8

PROJECT NAME	6CLASS ROOM-Stone Wall
DRAWING TITLE	DETAILS

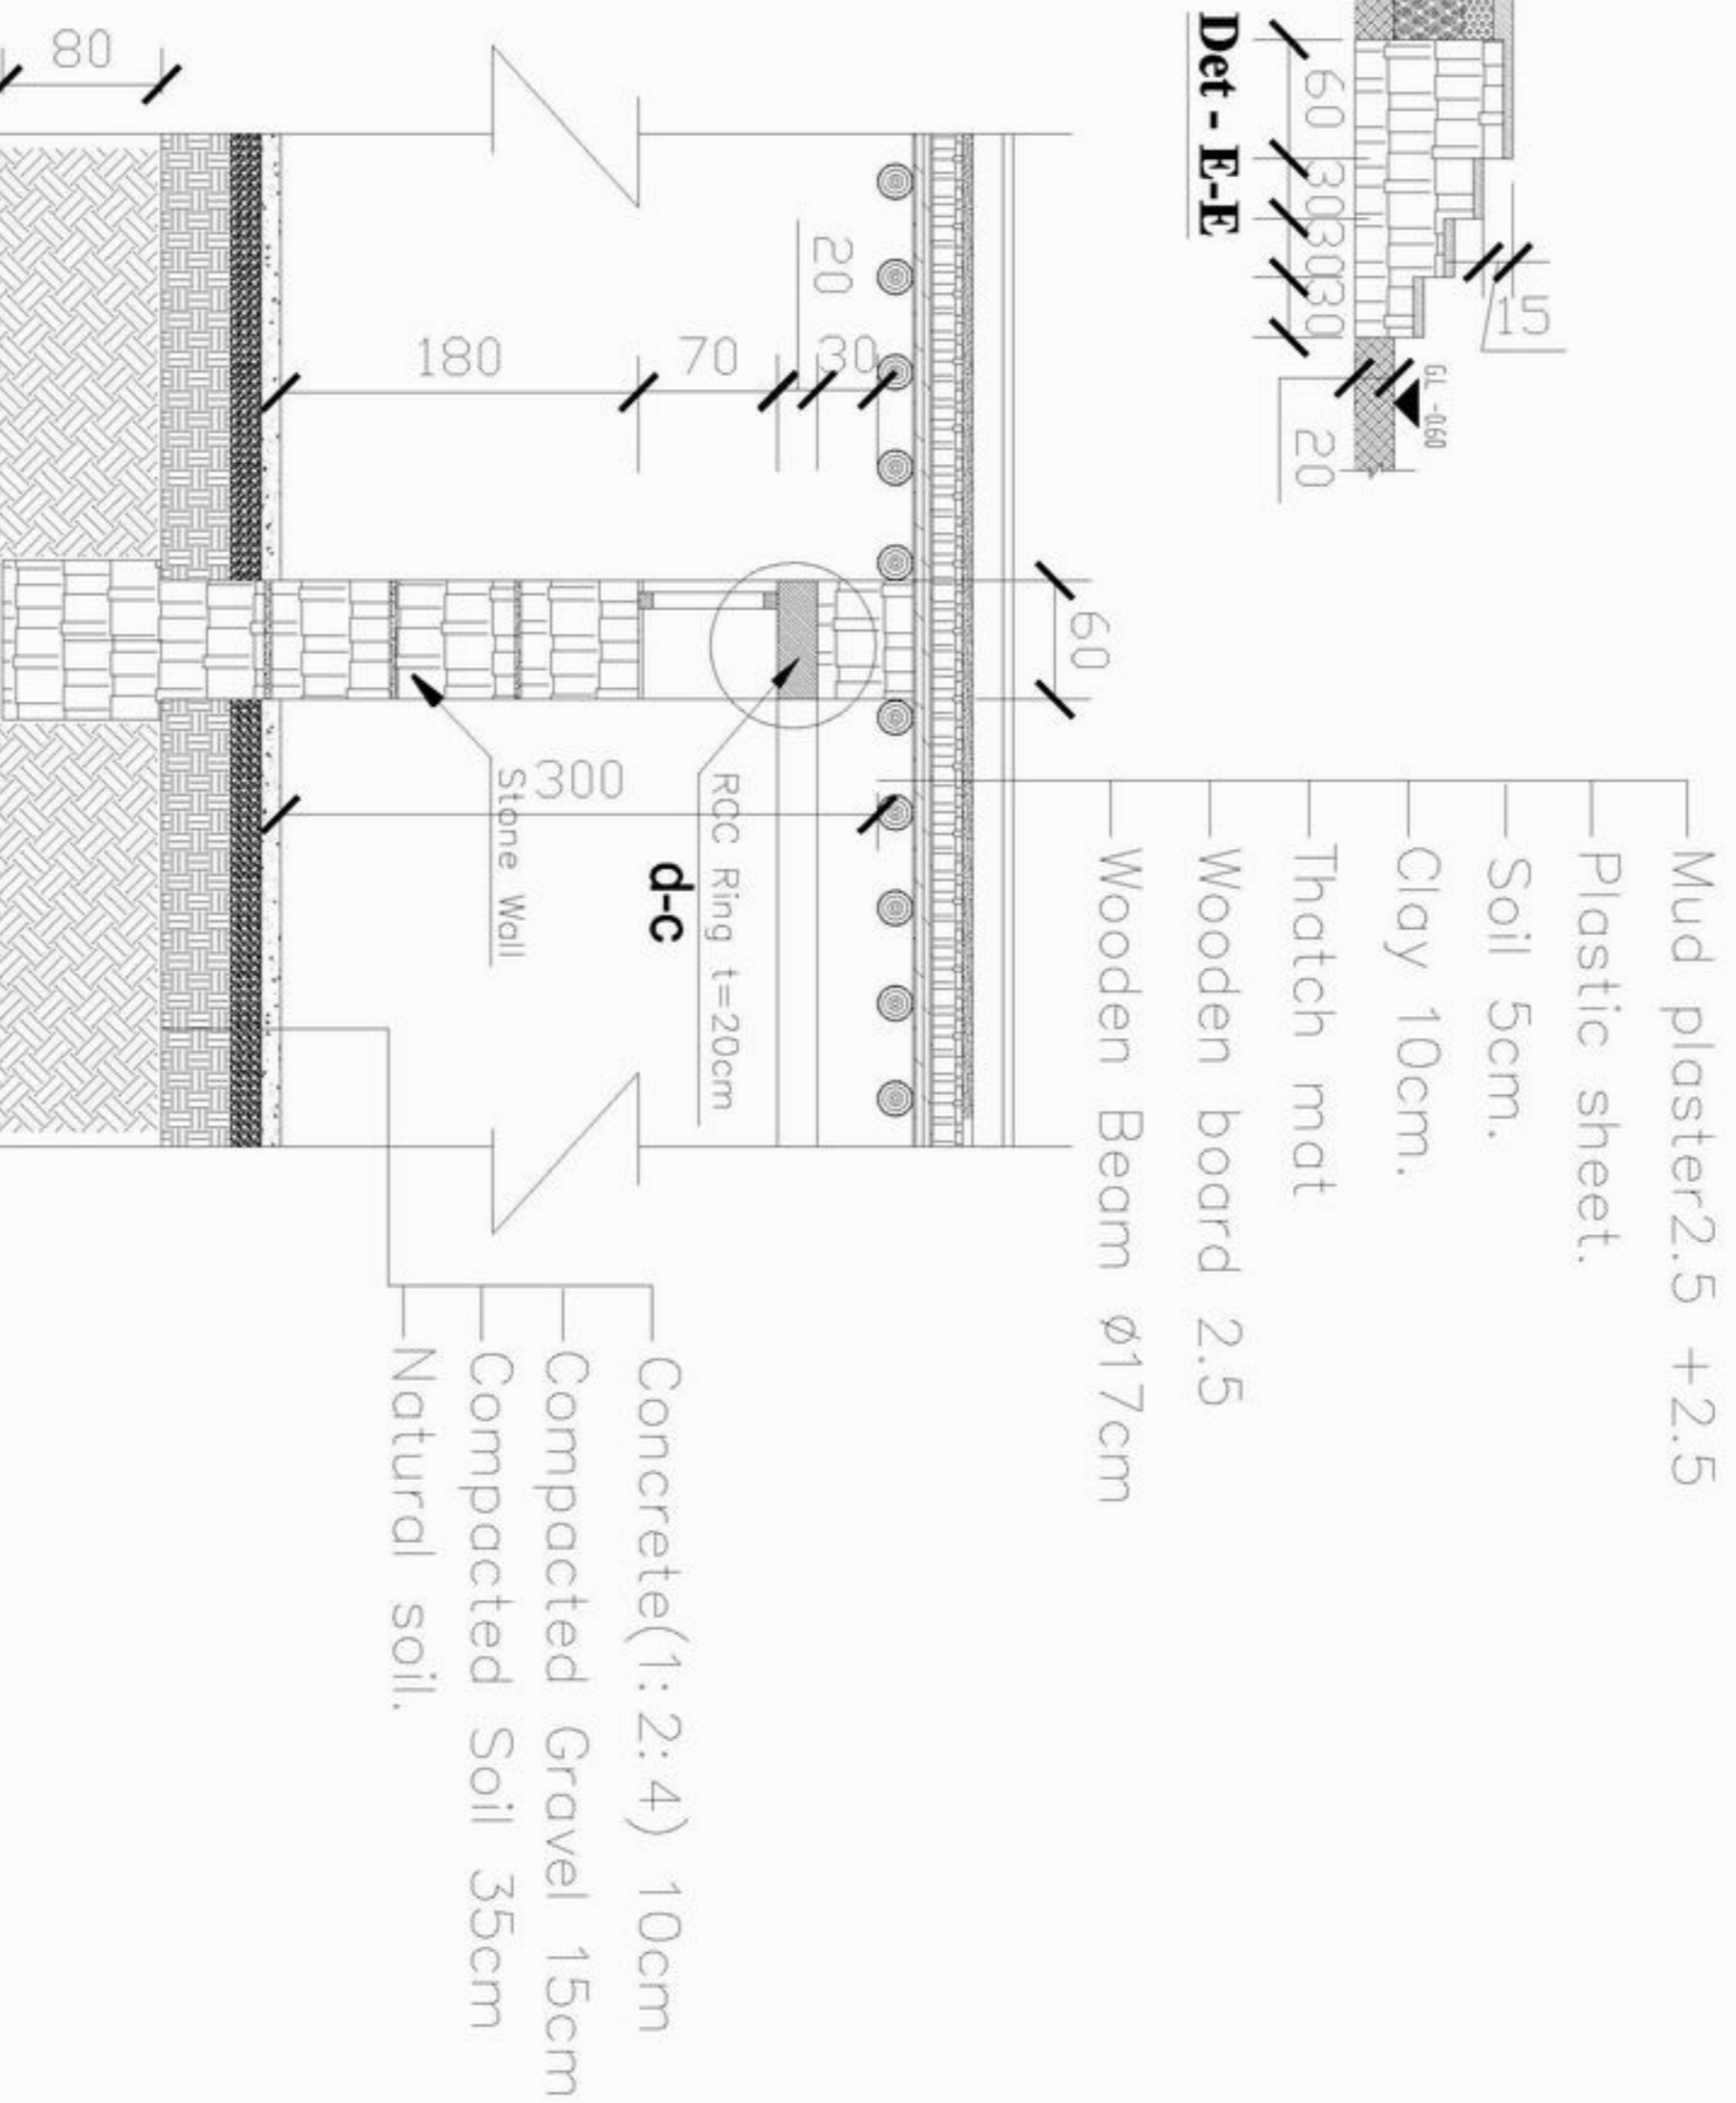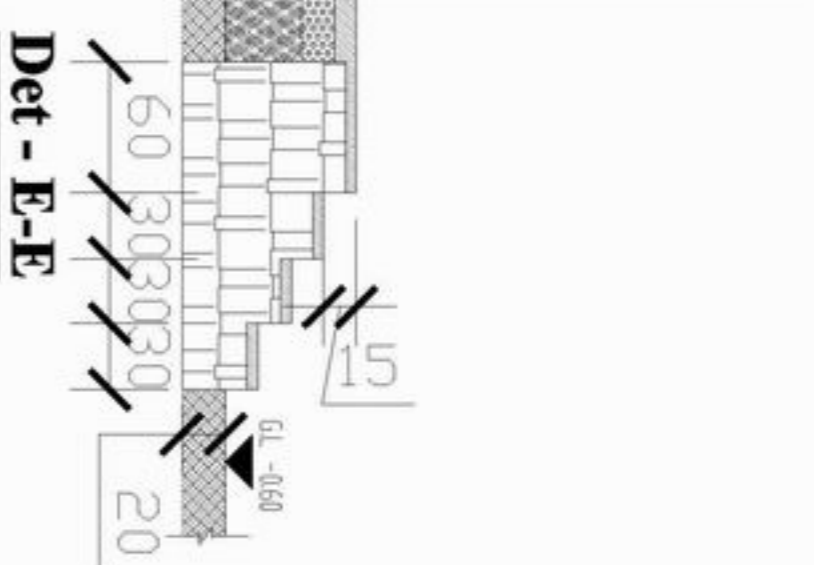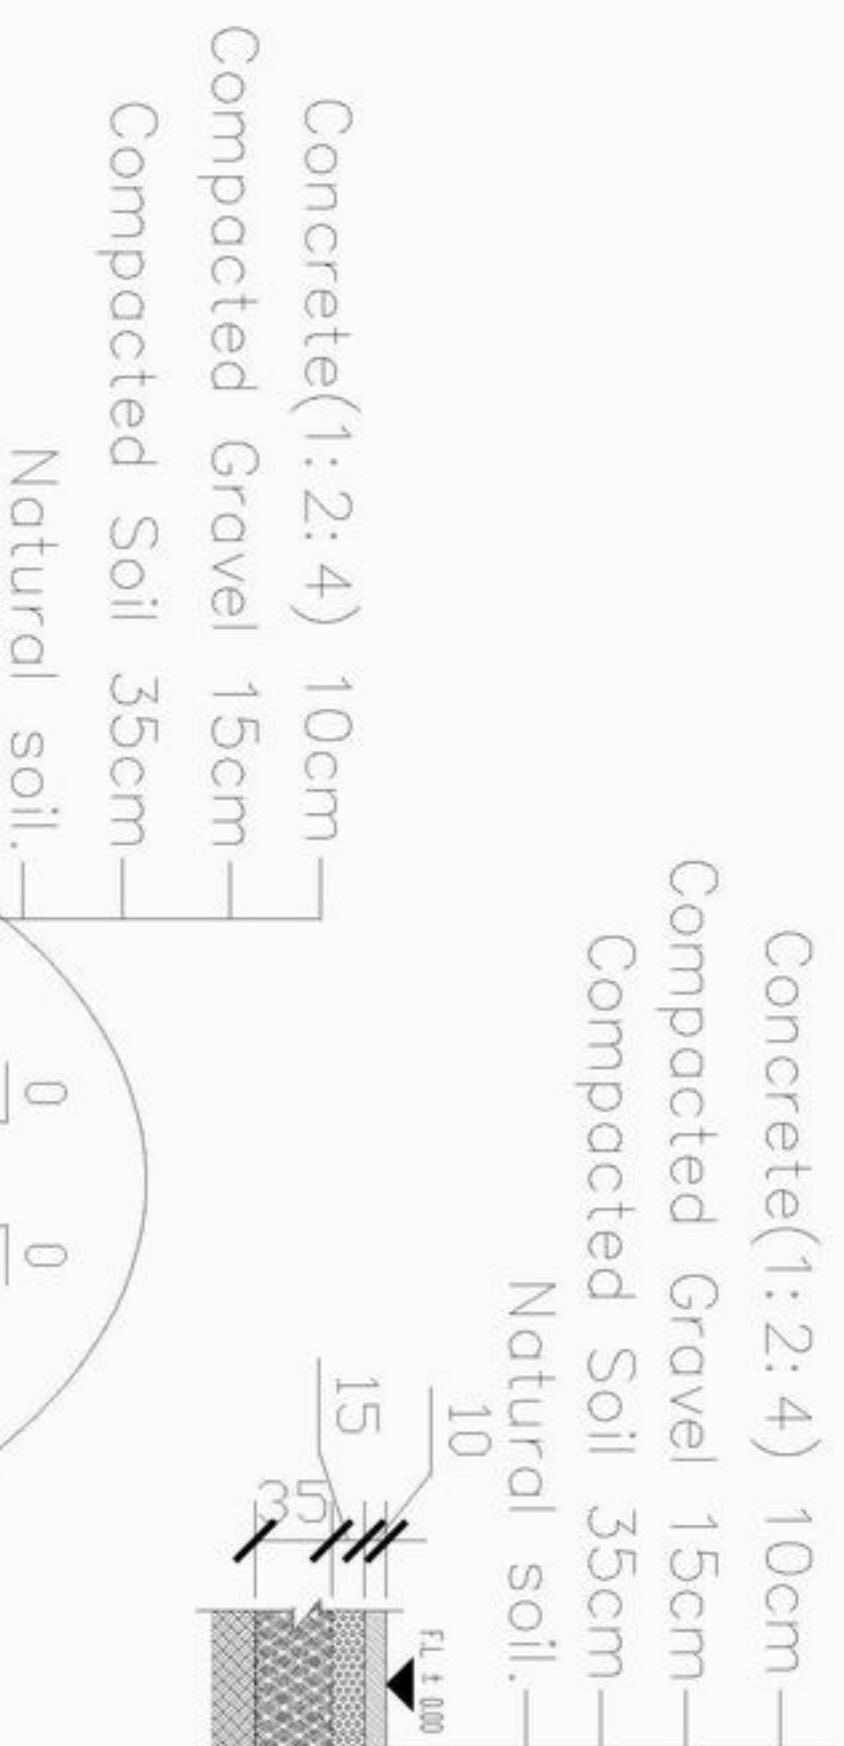

# Details

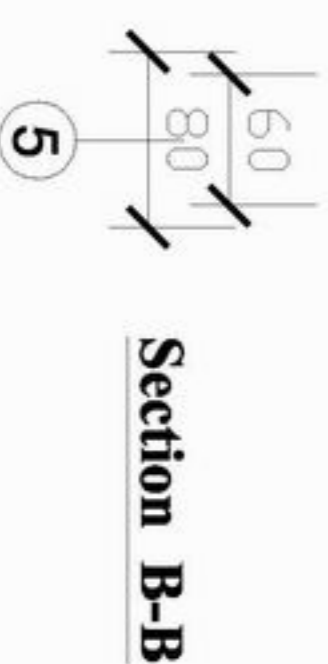

MINISTRY OF EDUCATION  
 DEPARTMENT OF CONSTRUCTION




STANDARD SCHOOL DESIGN  
 IN AFGHANISTAN

ARCHITECT/DRAWER	Ziaurrahman Zia	APPROVED/DATE	As shown (AS)	DRAWING No
CHECKED BY	ENG. GH. HAZAF	SCALE	As shown (AS)	SHEET No
TECH. APPROVED BY	ENG. AS. WATIN MOGOL	DATE	29.08.2006	

PROJECT NAME	6CLASS ROOM-Stone Wall
DRAWING TITLE	DETAILS

PROJECT NAME	6CLASS ROOM-Stone Wall
DRAWING TITLE	DETAILS

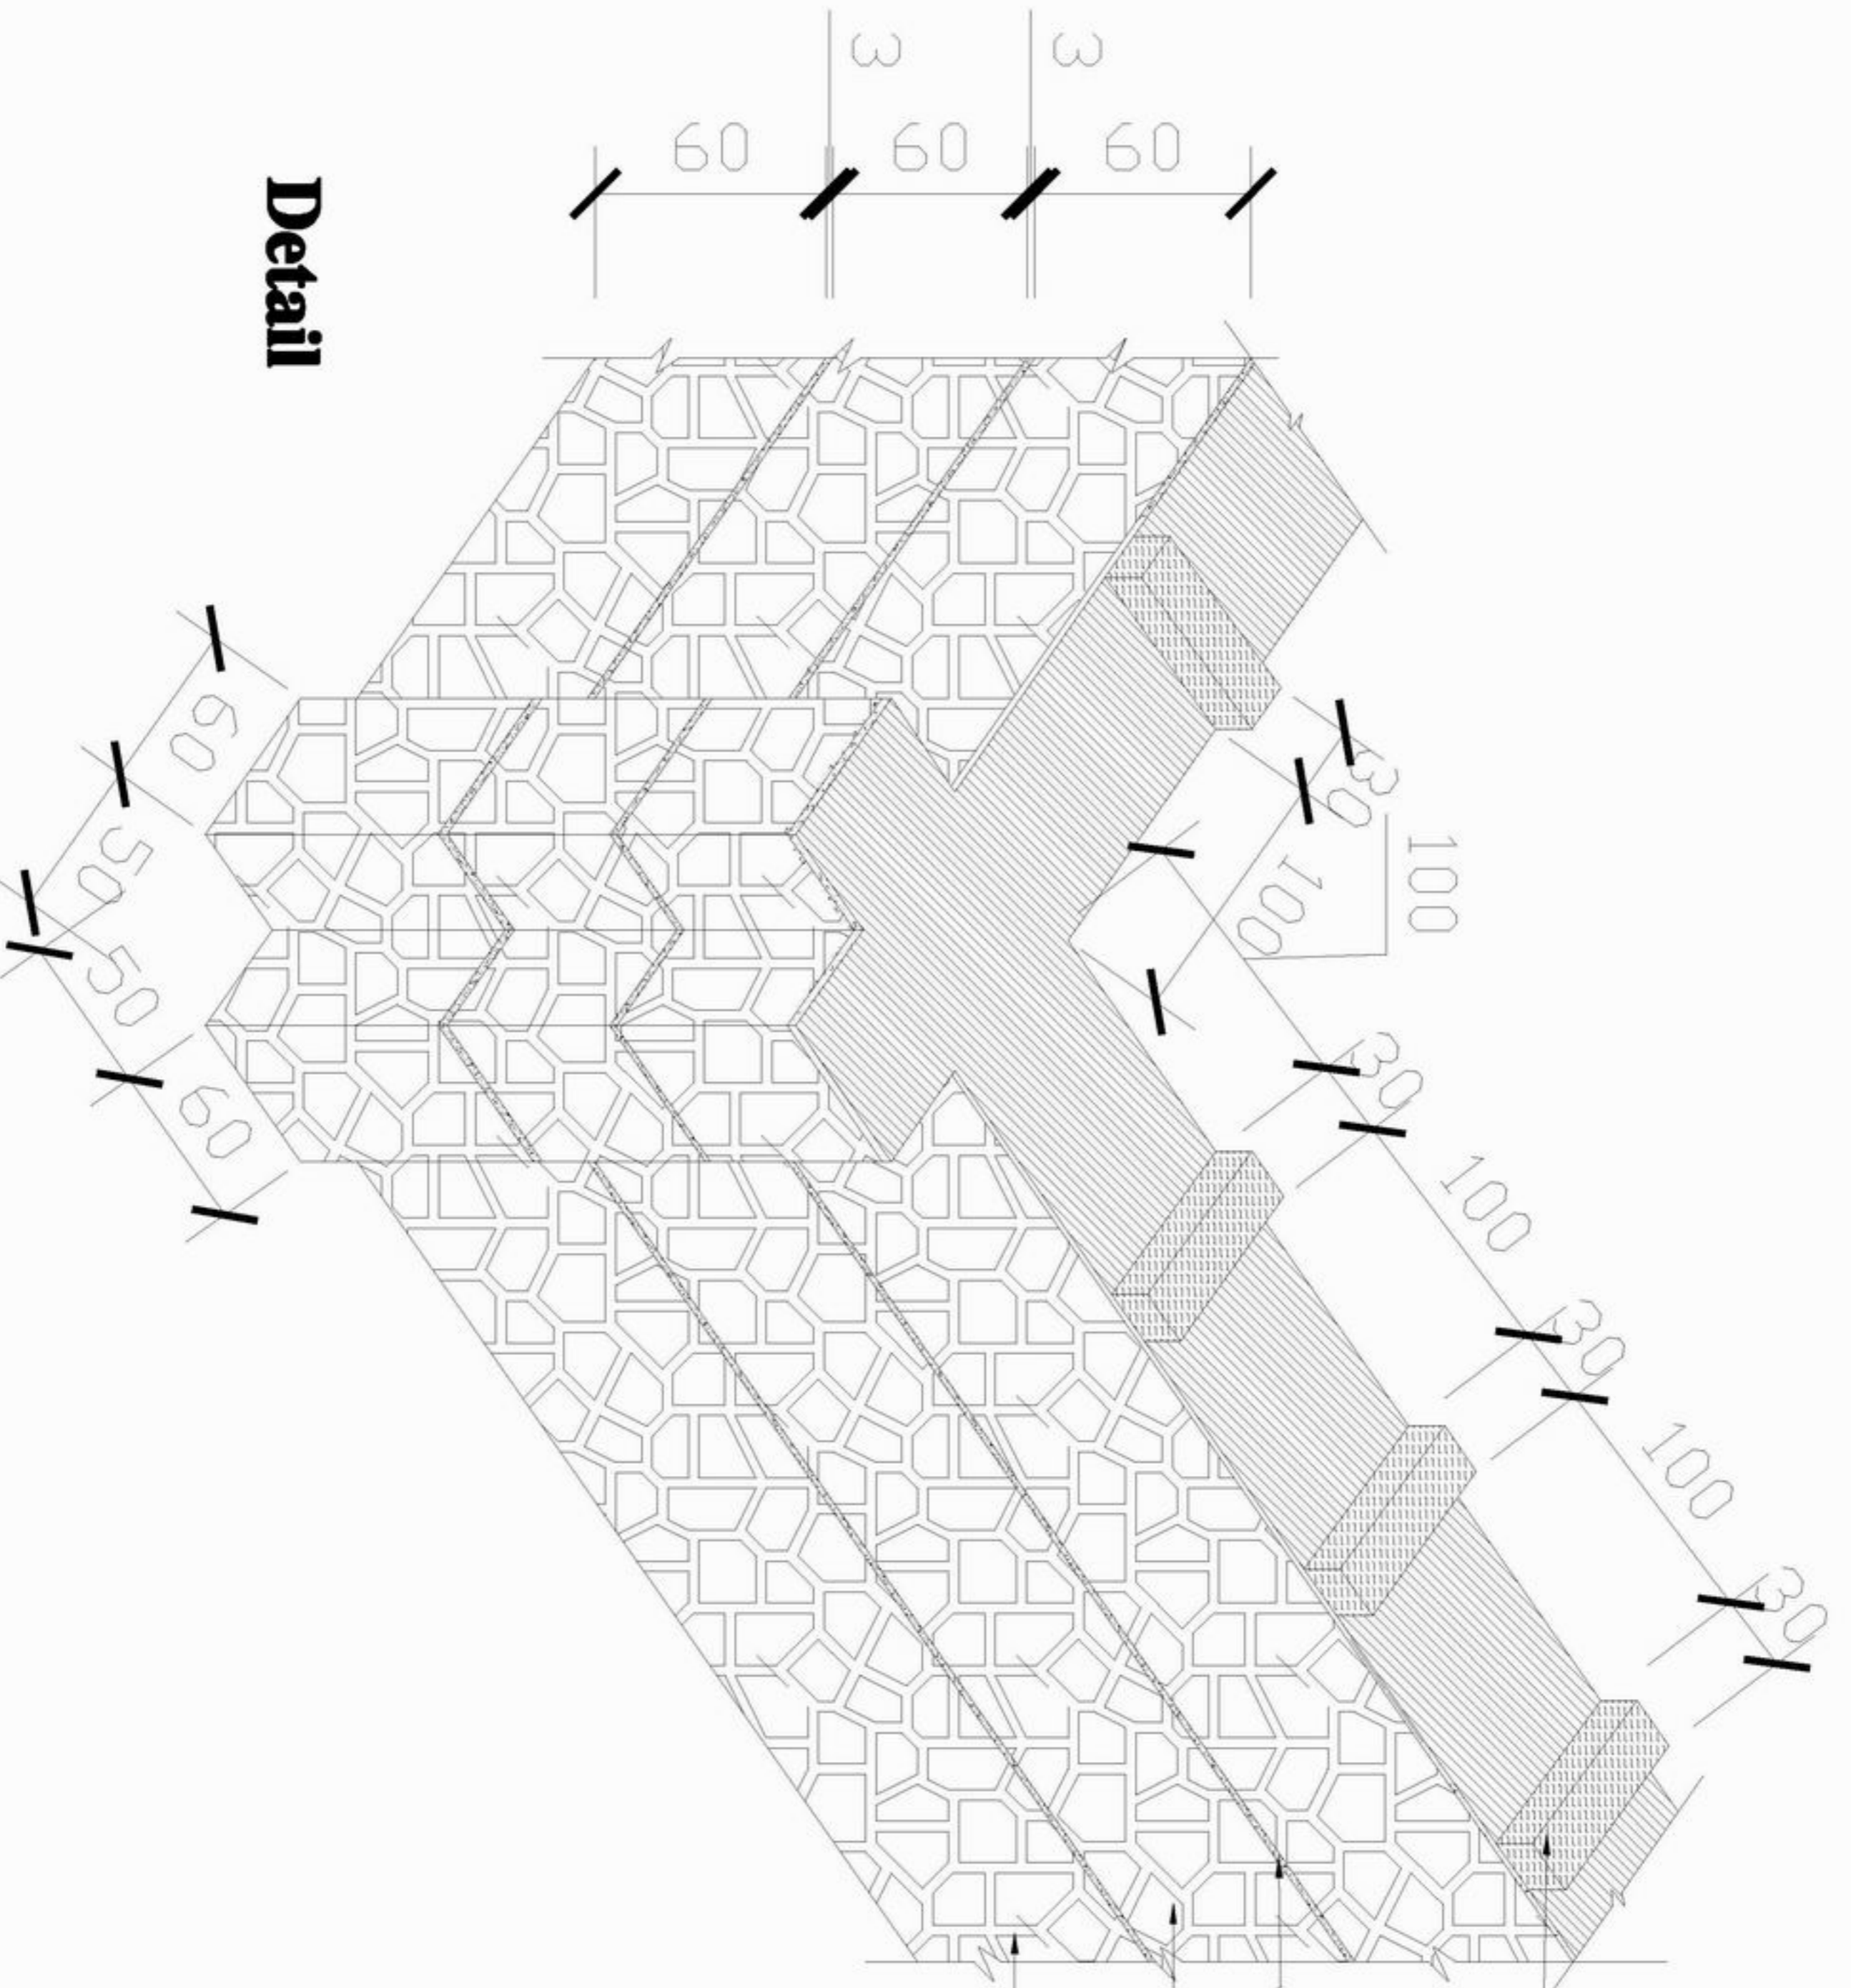

Through stone shall be provided at not far a part then one meter at each levels

Random stone masonry in supper structure shall have a straight level course every 60 cm

Super stone masonry Wall

Stone masonry of Superstructure wall.

**Detail**



MINISTRY OF EDUCATION  
DEPARTMENT OF CONSTRUCTION



STANDARD SCHOOL DESIGN  
IN AFGHANISTAN

ARCHITECT/DRAWN	Ziaurrahman Zia	APPROVED/DATE	
CHECKED BY	ENG. GH. HAZAFI	SCALE	
TECH. APPROVED BY	ENG. AS. WATIN MOGOL	DATE	29.08.2006
		DRAWING No	

7  
8

PROJECT NAME	6CLASS ROOM-Stone Wall
DRAWING TITLE	DETAIL

## Schedule of Window & Door

Type	Door 1	Door 2	Door & Window 1	Window 1	Window 2
Scheme					
Quantity	9	1	1	26	9

# Detail of Window & Door



MINISTRY OF EDUCATION  
DEPARTMENT OF CONSTRUCTION



STANDARD SCHOOL DESIGN  
IN AFGHANISTAN

ARCHITECT/DRAWER: Ziaurrahman zia  
CHECKED BY: ENGINERBAZAF  
TECH. APPROVED BY: ENJALAMATINVAQOL

APPROVED: 29.08.2006  
SCALE: As shown (A3)  
DATE: 29.08.2006

DRAWING No: 8

PROJECT NAME: 6CLASS ROOM-Stone Wall  
DRAWING TITLE: Detail of window and door

PROJECT NAME: 6CLASS ROOM-Stone Wall  
DRAWING TITLE: Detail of window and door