



Wooden length $\varnothing 17\text{cm}$
@35cm c/c

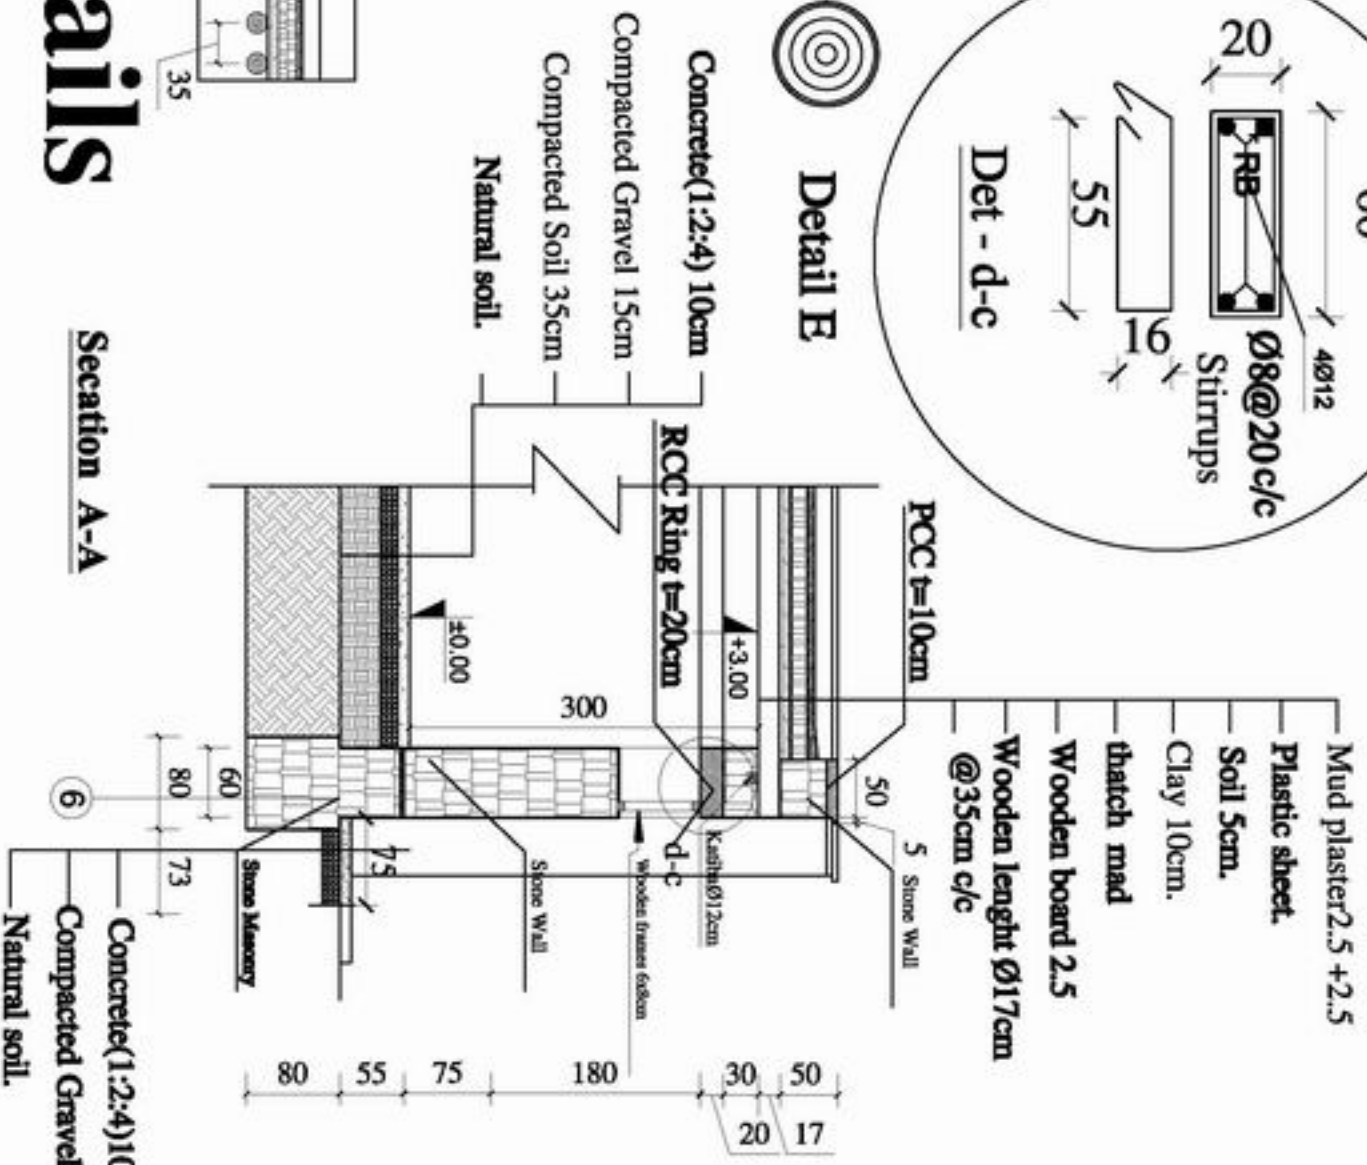

Detail E

Mud plaster 2.5+2.5
Plastic sheet.
Soil 5cm.
Clay 10cm.
Burnt Brick t=12cm
Wooden length $\varnothing 17\text{cm}$
@35cm c/c

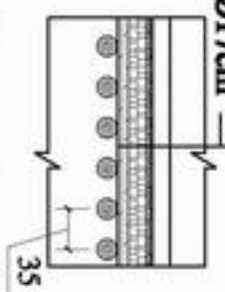


Section A-A


Details

**Stone-Masonry
Structure**

MINISTRY OF EDUCATION DEPARTMENT OF CONSTRUCTION	STANDARD SCHOOL DESIGN IN AFGHANISTAN	CHECKED BY: _____ DATE: _____	PROJECT NAME: 7 CLASS ROOM STONE MASONRY WALL DRAWING TITLE: DRAWING TITLE
		COLLECTED BY: _____ DATE: _____	DRAWN BY: _____ DATE: _____

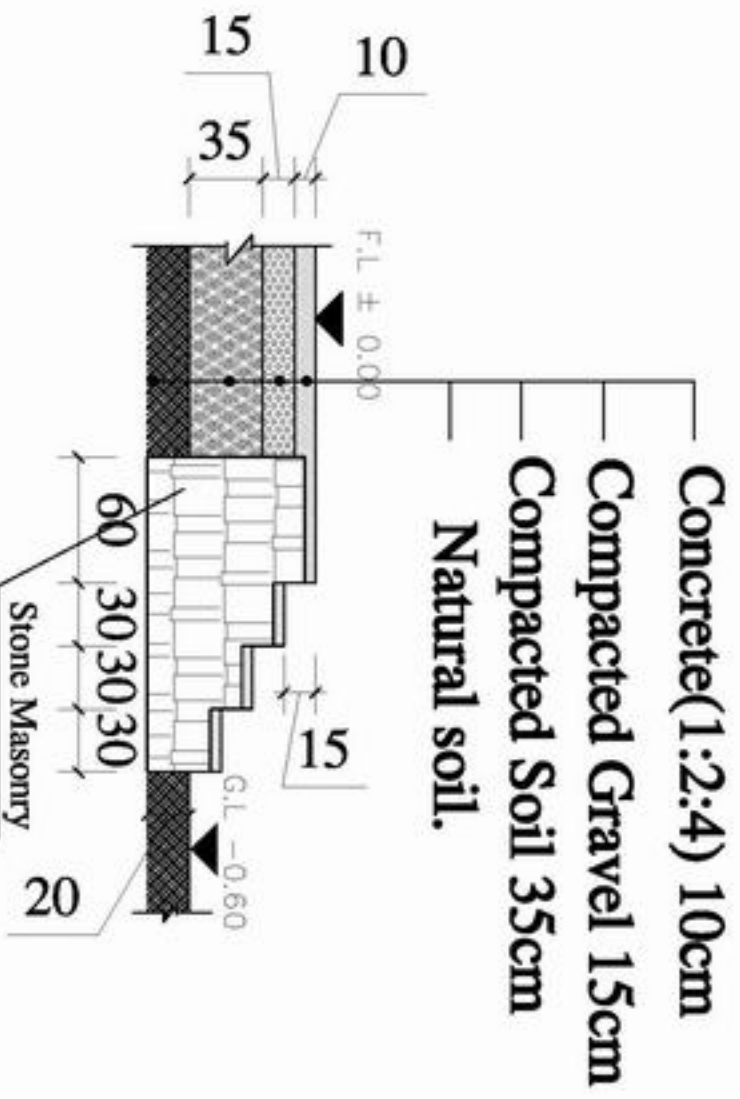

Det - C-C

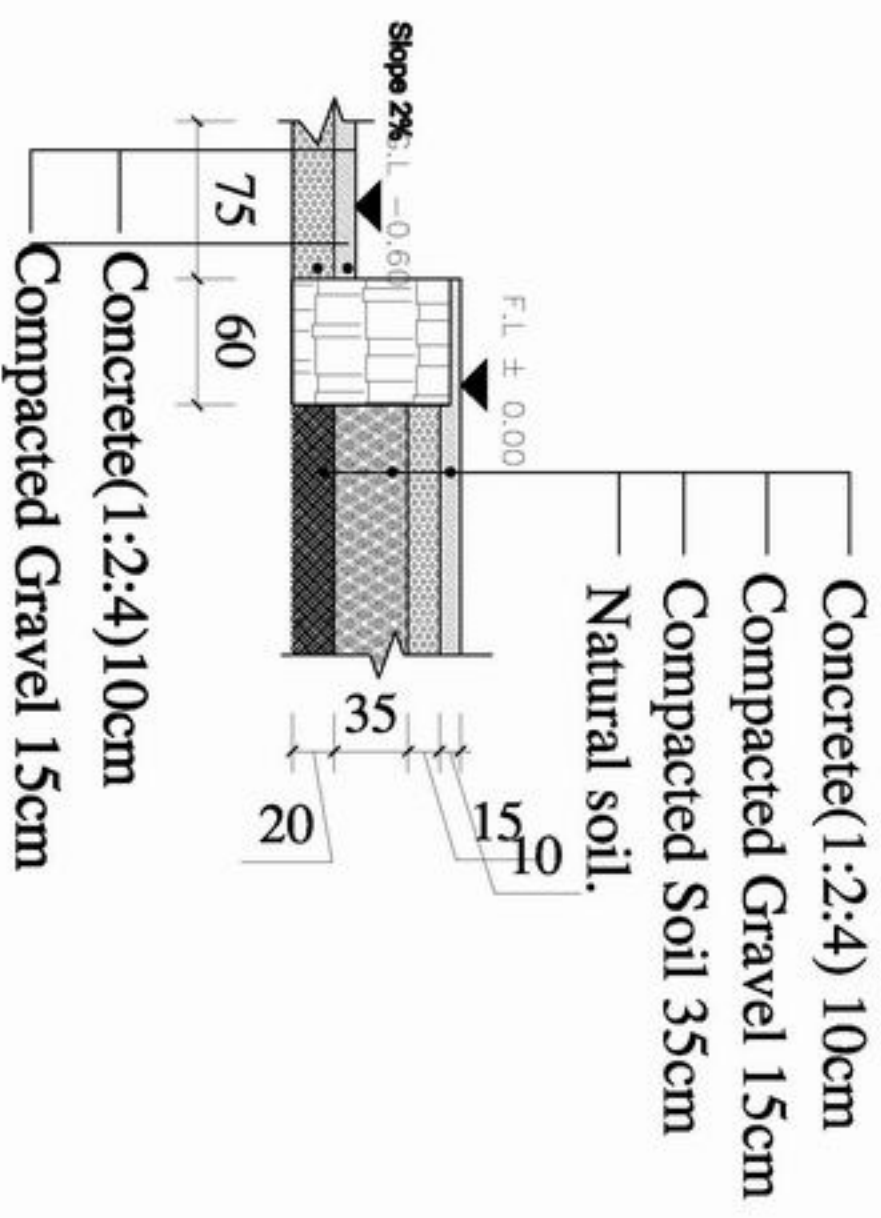


Det - D-D


Details

*Stone-Masonry
Structure*

MINISTRY OF EDUCATION DEPARTMENT OF CONSTRUCTION	STANDARD SCHOOL DESIGN IN AFGHANISTAN	CHECKED BY: _____ DATE: _____	COLLECTED BY: _____ DATE: _____	DRAWN BY: _____ DATE: _____	PROJECT NAME DRAWING TITLE	7 CLASS ROOM STONE MASONRY WALL. WOODEN ROOF. DETAILS
		APPROVED BY: _____ DATE: _____	CHECKED BY: _____ DATE: _____	PROJECT NAME DRAWING TITLE	7 CLASS ROOM STONE MASONRY WALL. WOODEN ROOF. DETAILS	

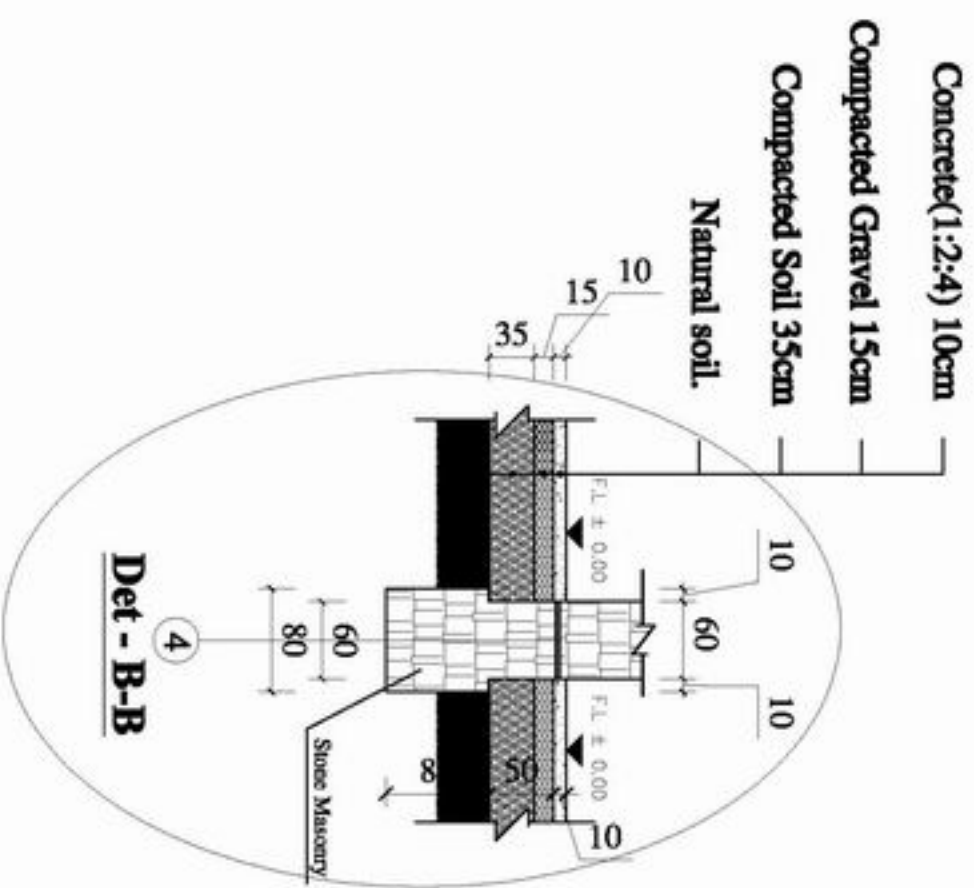


Details

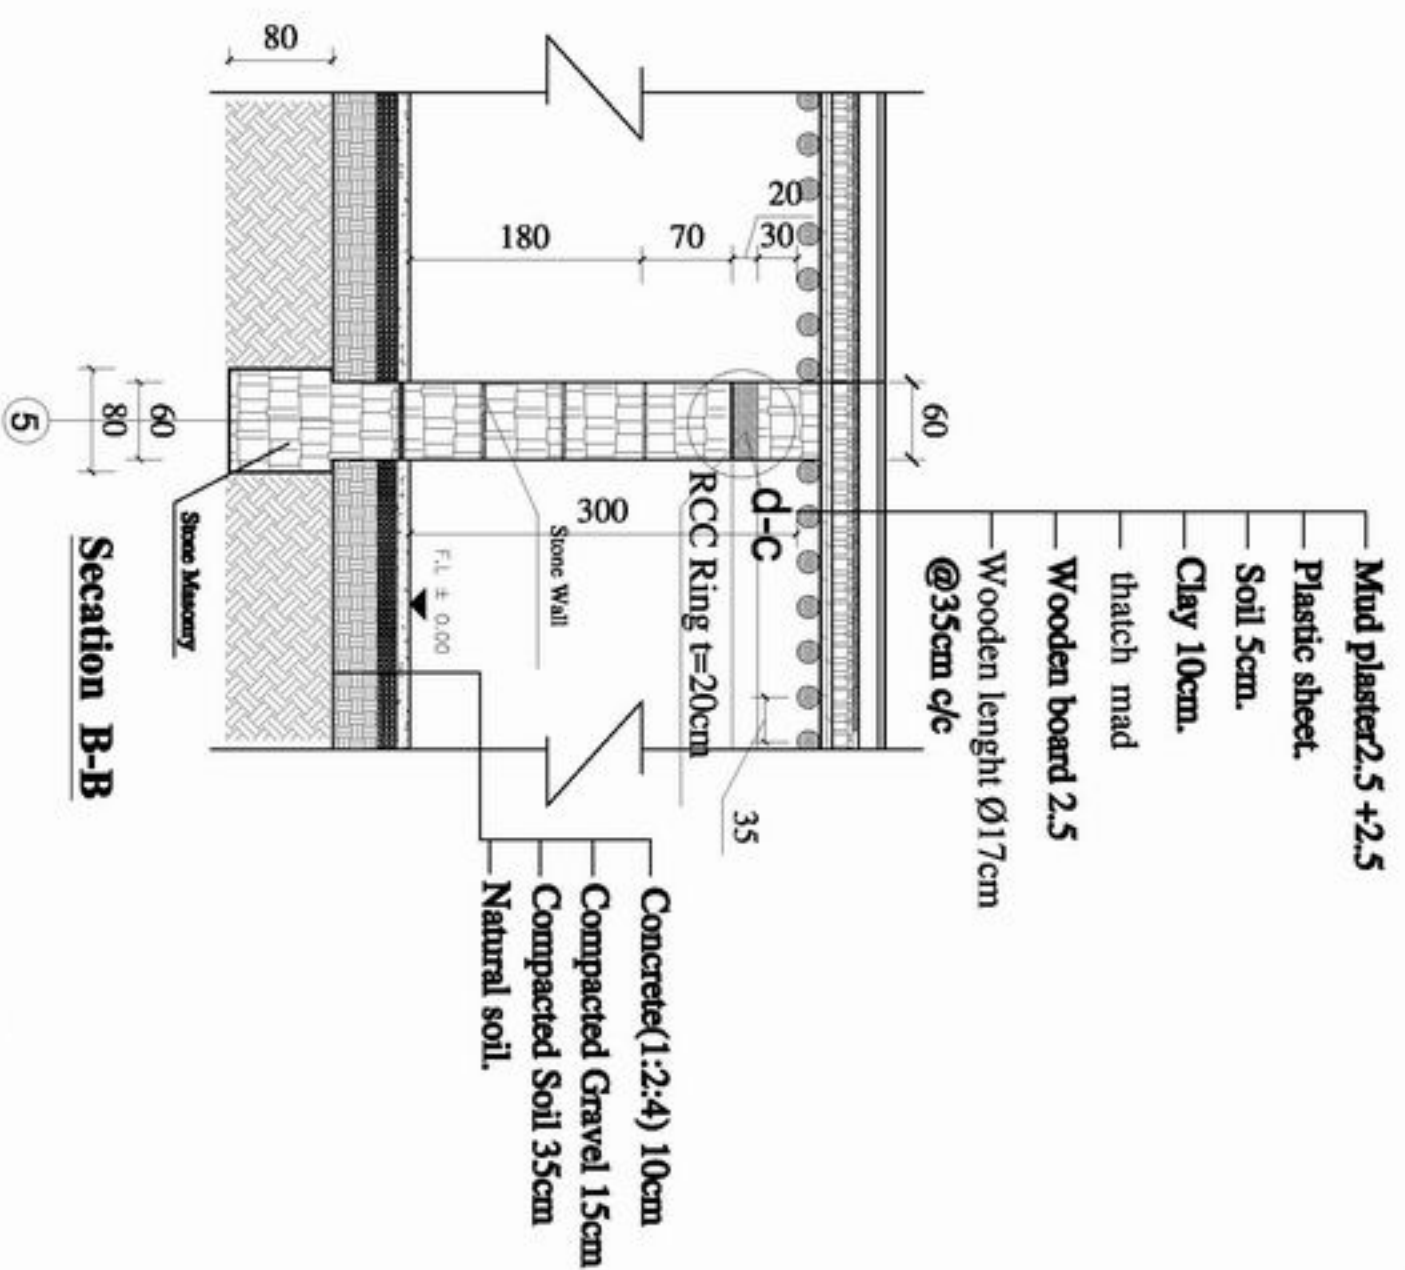

**Stone-Masonry
Structure**



MINISTRY OF EDUCATION DEPARTMENT OF CONSTRUCTION	STANDARD SCHOOL DESIGN IN AFGHANISTAN	CHECKED BY: _____ DATE: _____	PROJECT NAME 7 CLASS ROOM STONE MASONRY WALL WOODEN ROOF.
		COLLECTED BY: _____ DATE: _____	

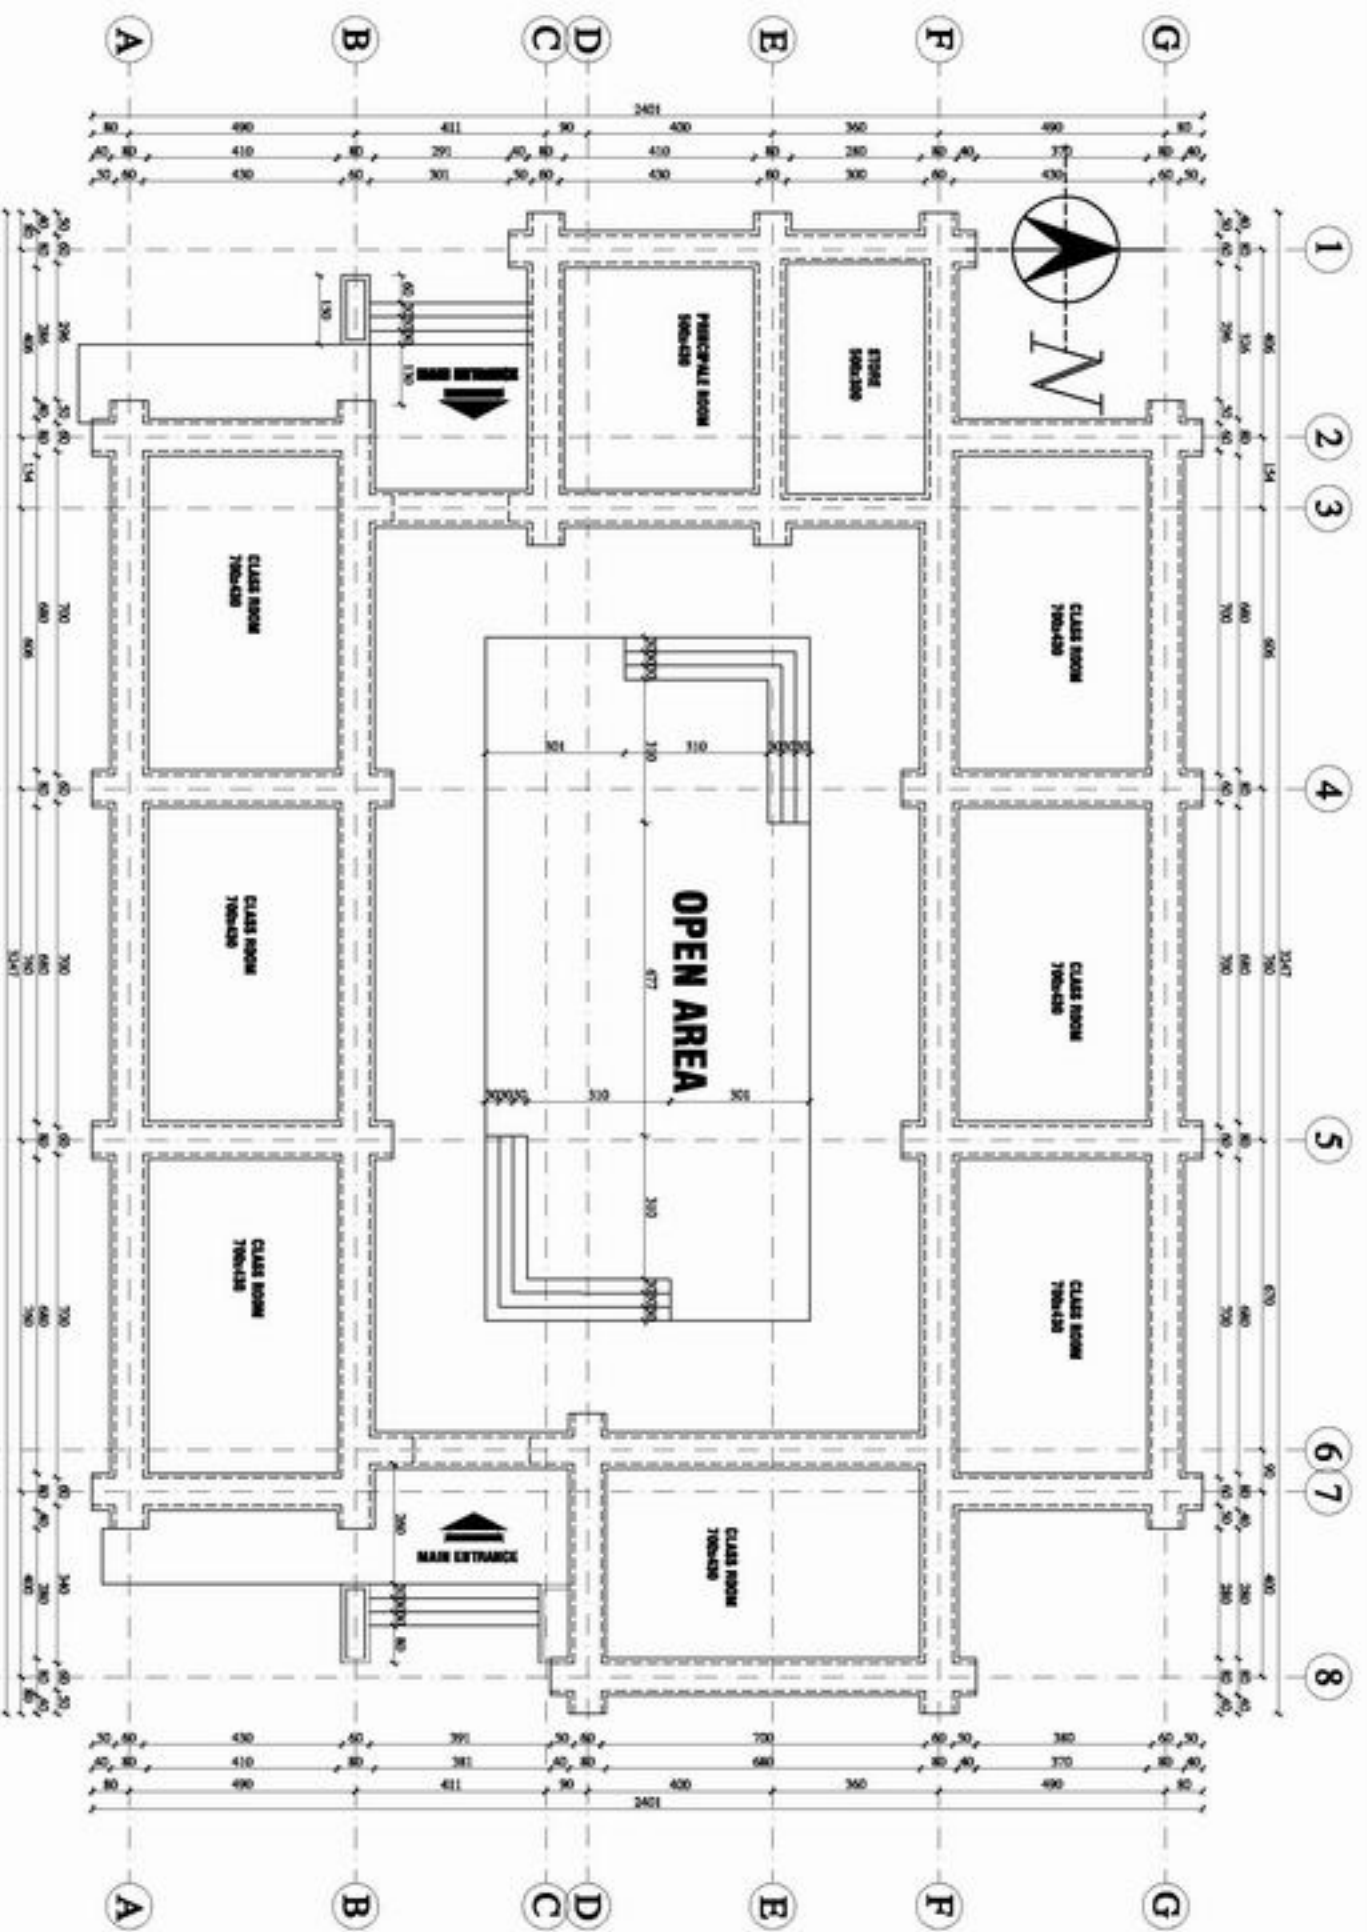

FOUNDATION PLAN

Stone-Masonry Structure


MINISTRY OF EDUCATION DEPARTMENT OF CONSTRUCTION	STANDARD SCHOOL DESIGN IN AFGHANISTAN	CHECKED BY: _____ DATE: _____	PROJECT NAME 7 CLASS ROOM STONE MASONRY WALL WOODEN ROOF.
		COLLECTED BY: _____ DATE: _____	

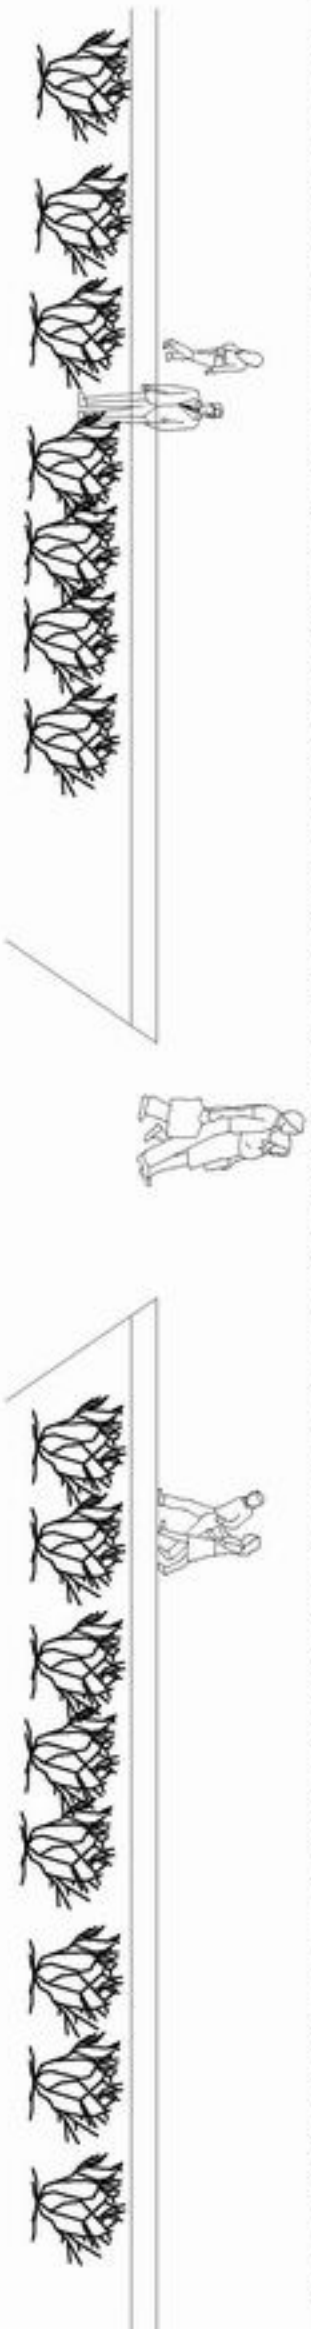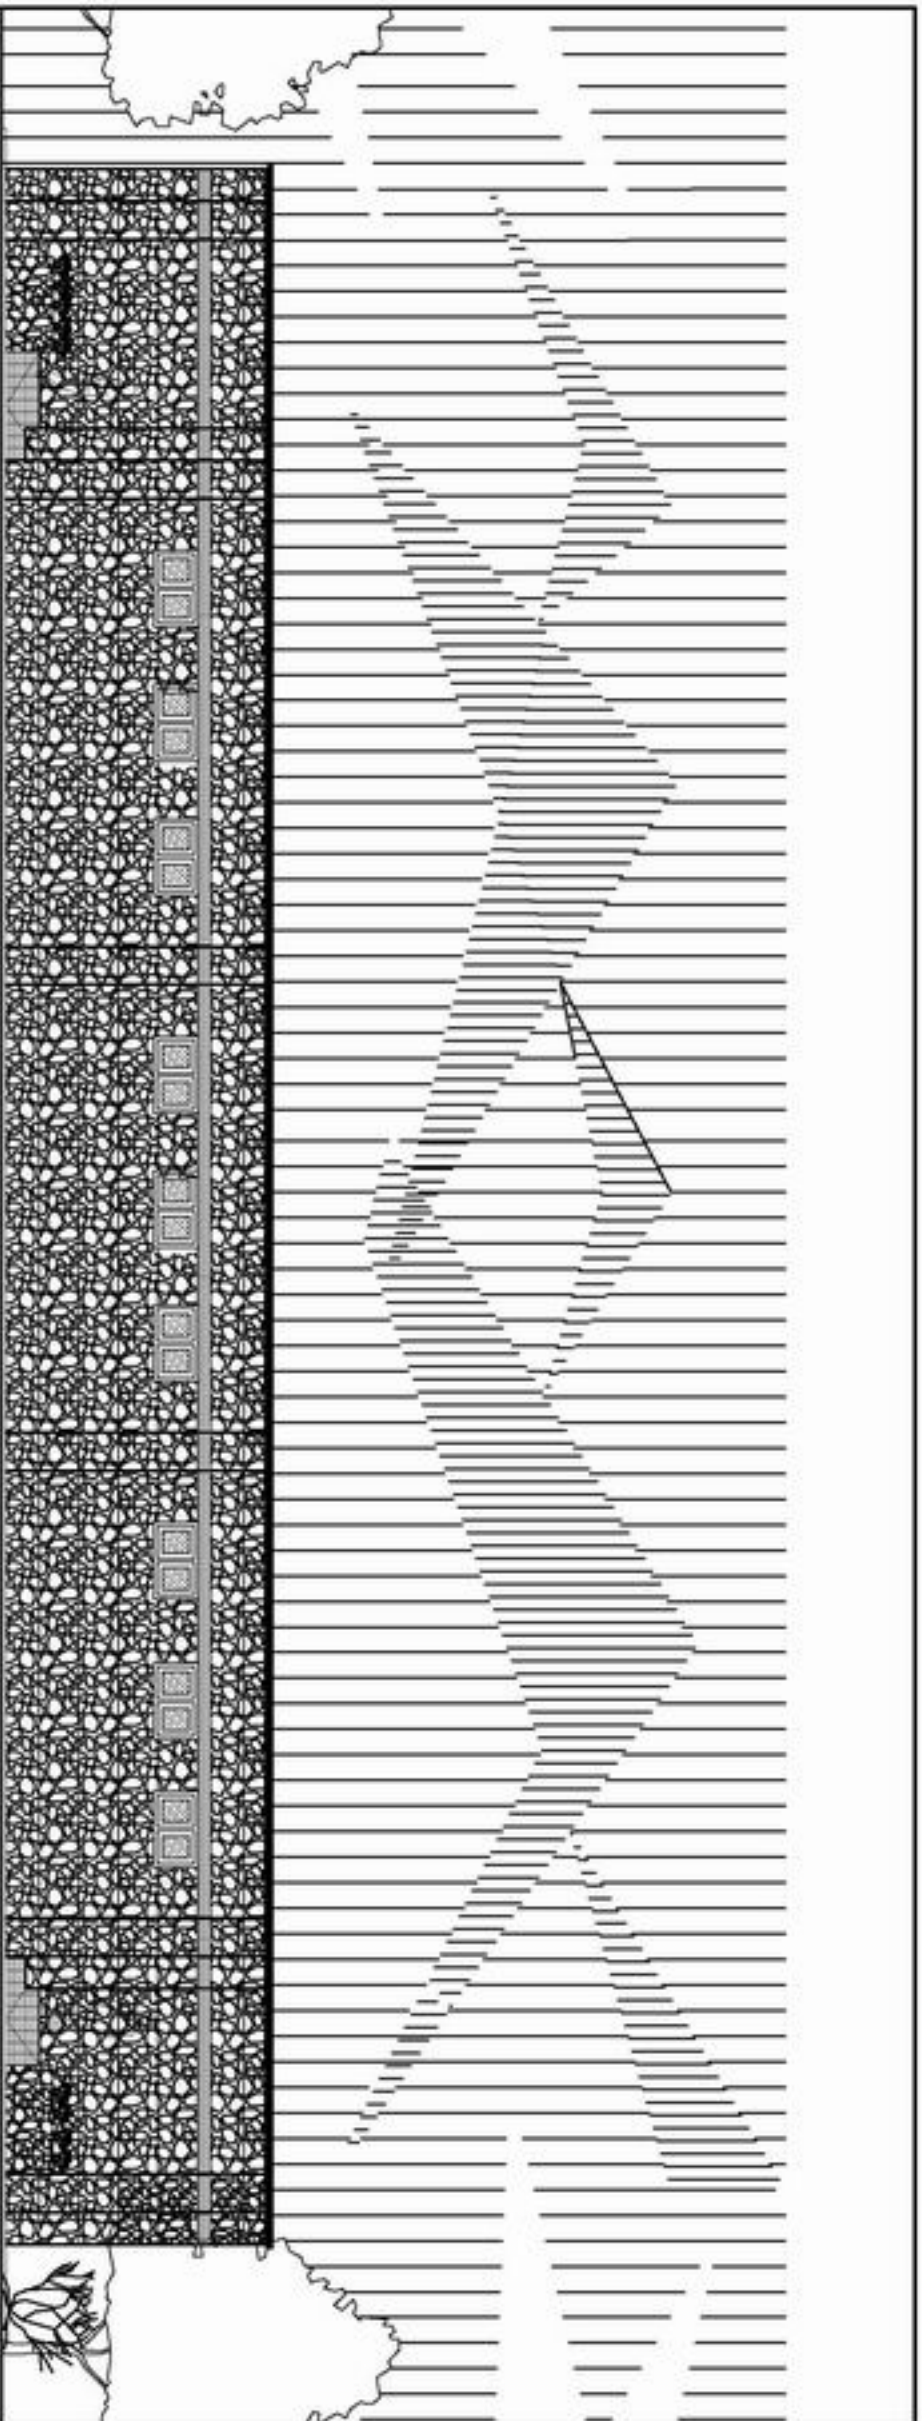

Front Elevation

*Stone-Masonry
Structure*

 MINISTRY OF EDUCATION DEPARTMENT OF CONSTRUCTION		STANDARD SCHOOL DESIGN IN AFGHANISTAN		CHECKED BY: _____ DATE: _____	COLLECTED BY: _____ DATE: _____	DRAWN BY: _____ DATE: _____	PROJECT NAME DRAWING TITLE	7 CLAM BOOM STONE MASONRY WALL FRONT ELEVATION
								

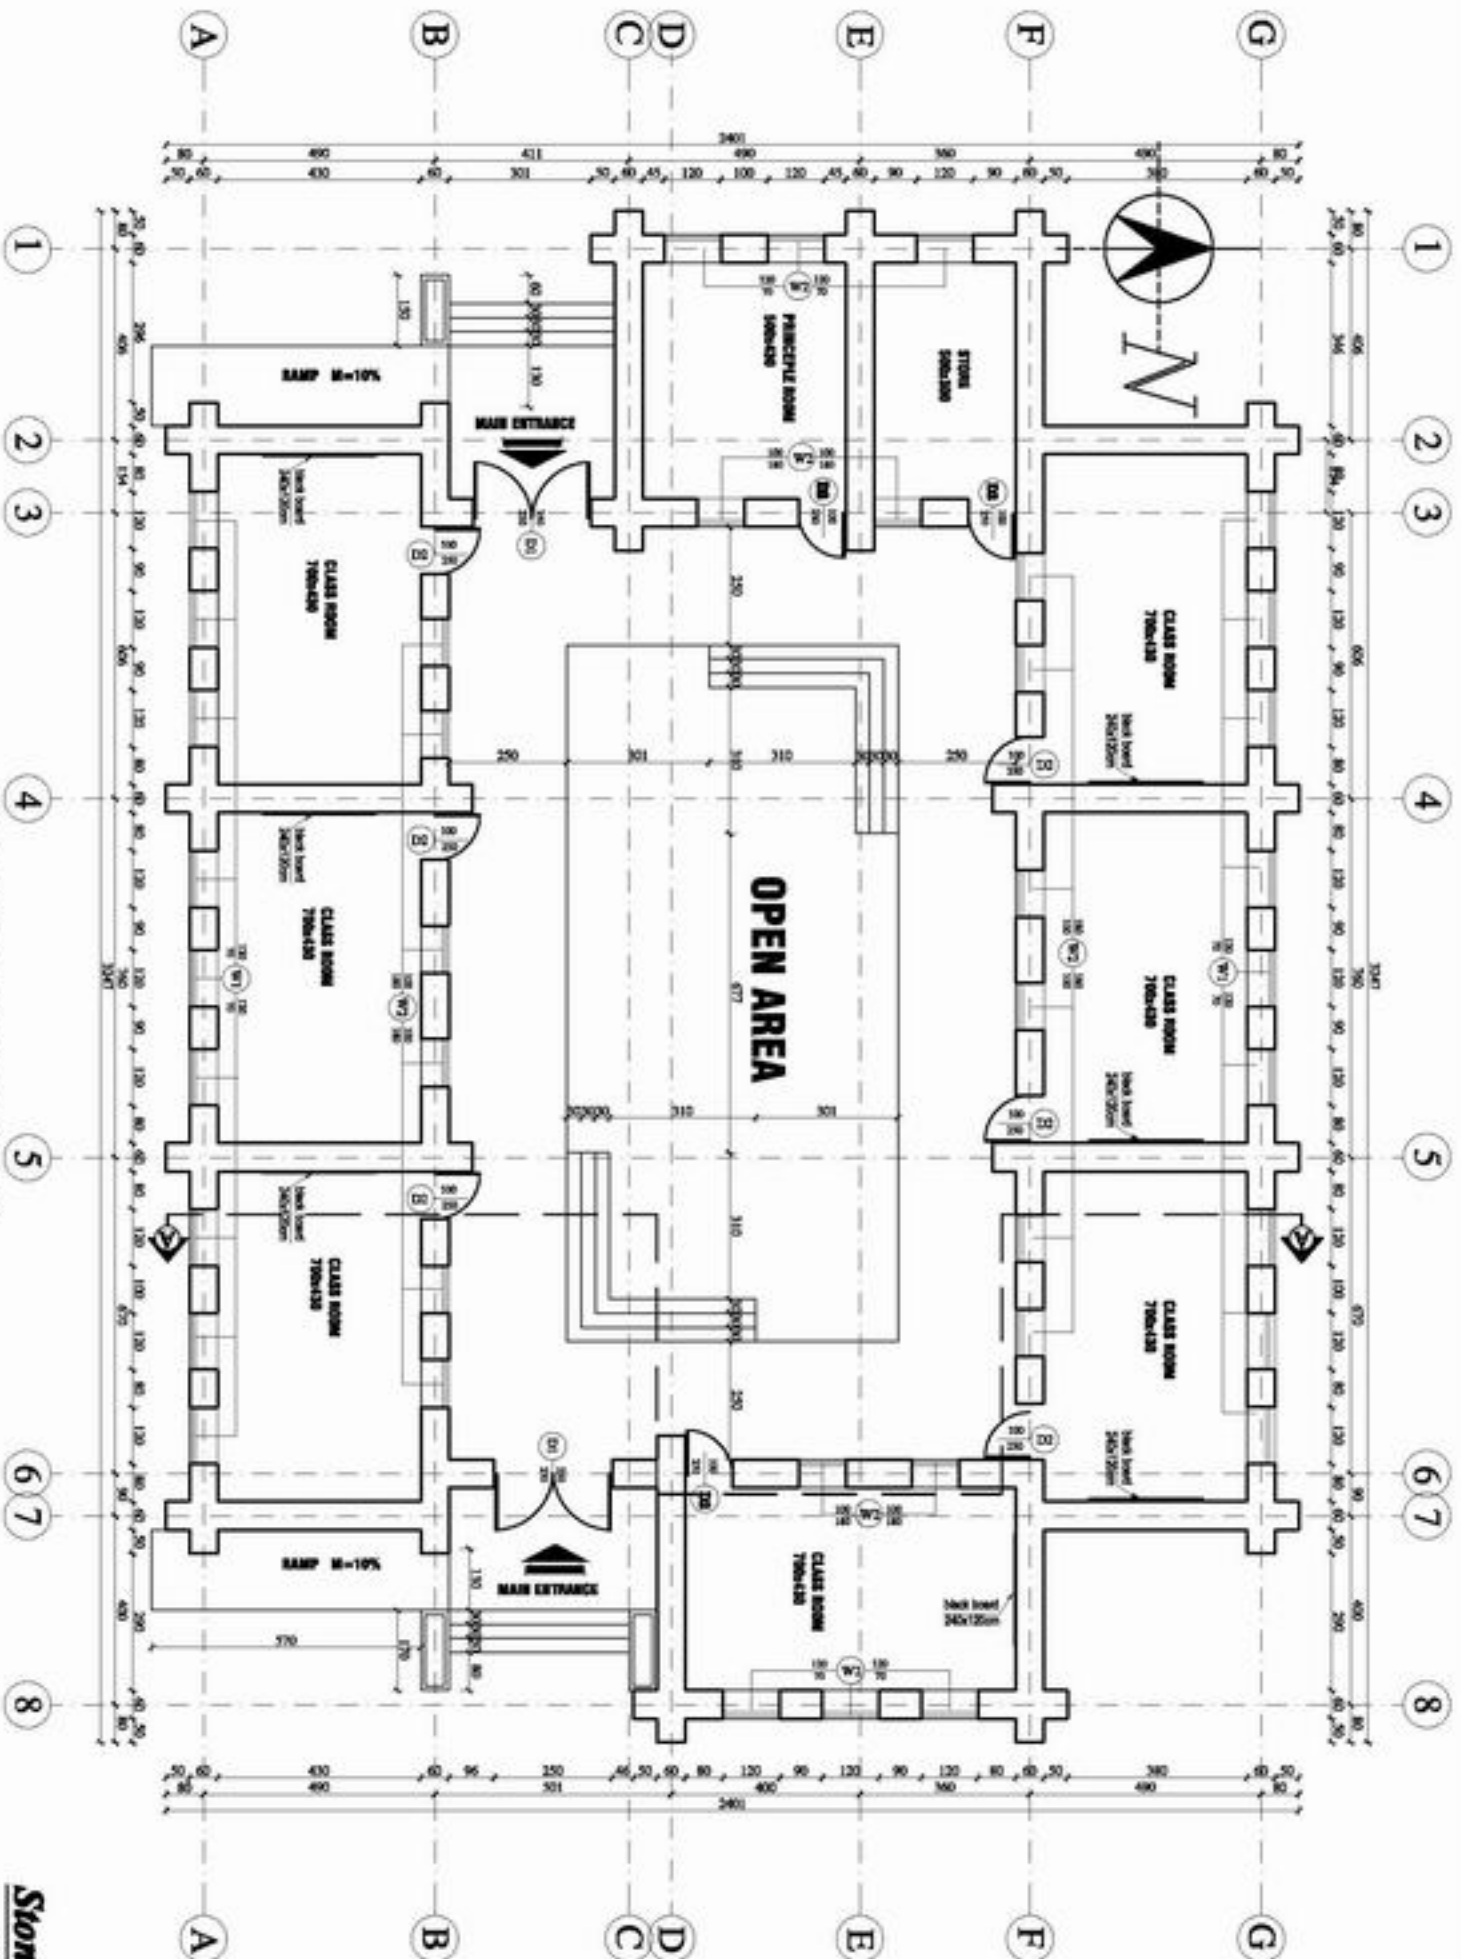

GROUND FLOOR PLAN


Stone-Masonry
Structure

DESIGNED BY	CHECKED BY	DATE
DRAWN BY	APPROVED BY	



PROJECT NAME
DRAWING TITLE

7 CLASS ROOM STONE MASONRY WALL
WOODEN ROOF.
GROUND FLOOR PLAN

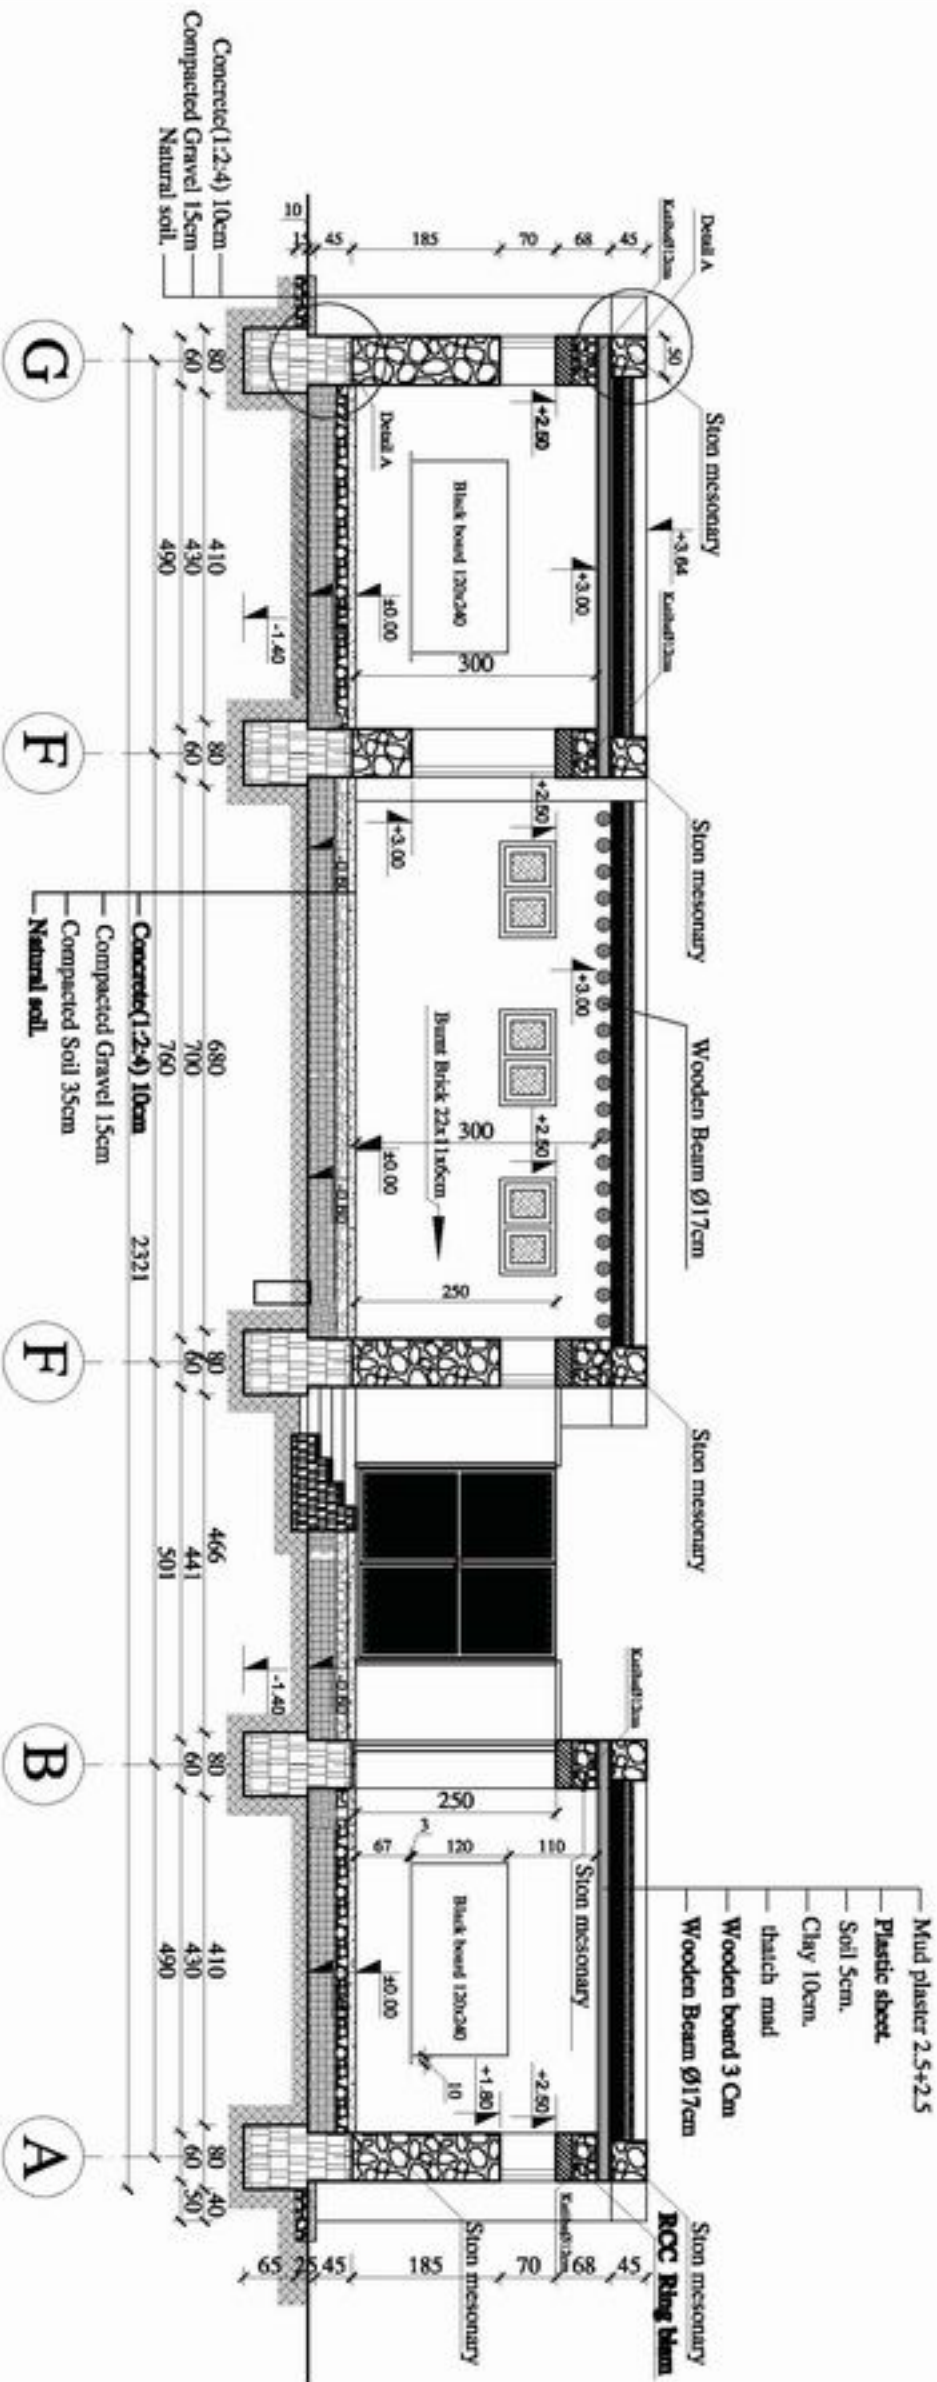

SECTION A - A

**Stone-Masonry
Structure**

	MINISTRY OF EDUCATION DEPARTMENT OF CONSTRUCTION		STANDARD SCHOOL DESIGN IN AFGHANISTAN	CHECKED BY: _____ DESIGNED BY: _____ DRAWN BY: _____	DATE: _____		PROJECT NAME 7 CLASS ROOM STONE MASONRY WALL WOODEN ROOF	SECTION A-A
	DEPARTMENT OF CONSTRUCTION		STANDARD SCHOOL DESIGN IN AFGHANISTAN	CHECKED BY: _____ DESIGNED BY: _____ DRAWN BY: _____	DATE: _____		PROJECT NAME 7 CLASS ROOM STONE MASONRY WALL WOODEN ROOF	SECTION A-A