


# Details

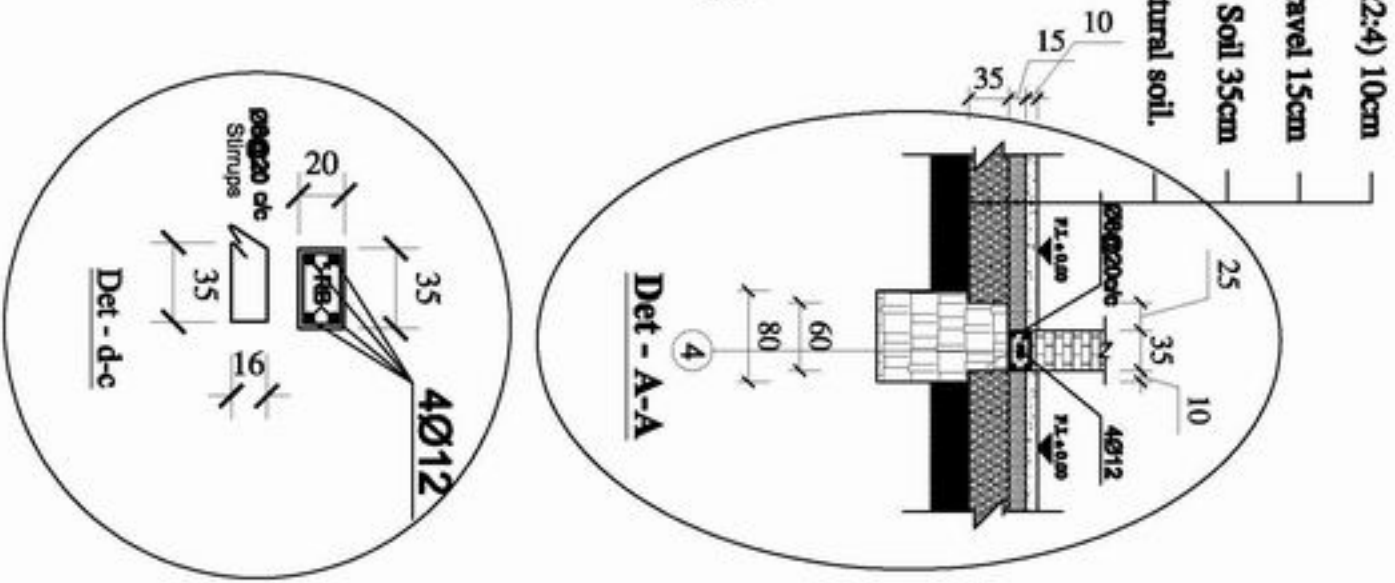

Burnt Bricks  
Structure


MINISTRY OF EDUCATION DEPARTMENT OF CONSTRUCTION	STANDARD SCHOOL DESIGN IN AFGHANISTAN	ARCHITECTURE	ELECTRICAL	MECHANICAL	STRUCTURAL	WATER	HEATING	PROJECT NAME	7 CLASS ROOM BENT BRICK WALL, 185 CM HIGH, 80 CM
		CONSTRUCTION	SANITARY	ROOF	FOUNDATION	PLUMBING	DRAWING TITLE	DETAILS	

## Schedule of Window & Door

Type	Door 1	Door 2	Window 1	Window 2
<p>Door 1</p> <p style="text-align: center;">Door1 250/250</p>				
Quantity	2	9	24	17




# Detail of Window & Door

Concrete(1:2:4) 10cm  
 Compacted Gravel 15cm  
 Compacted Soil 35cm  
 Natural soil.

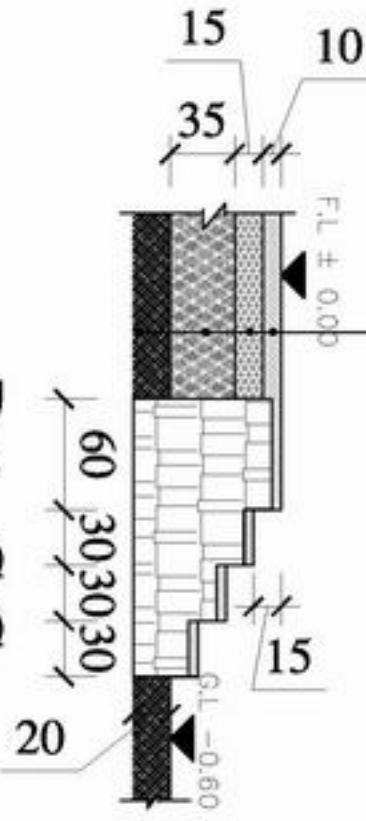

**Det - C-C**

I-beam 160x80x5mm  
 @60cm c/c

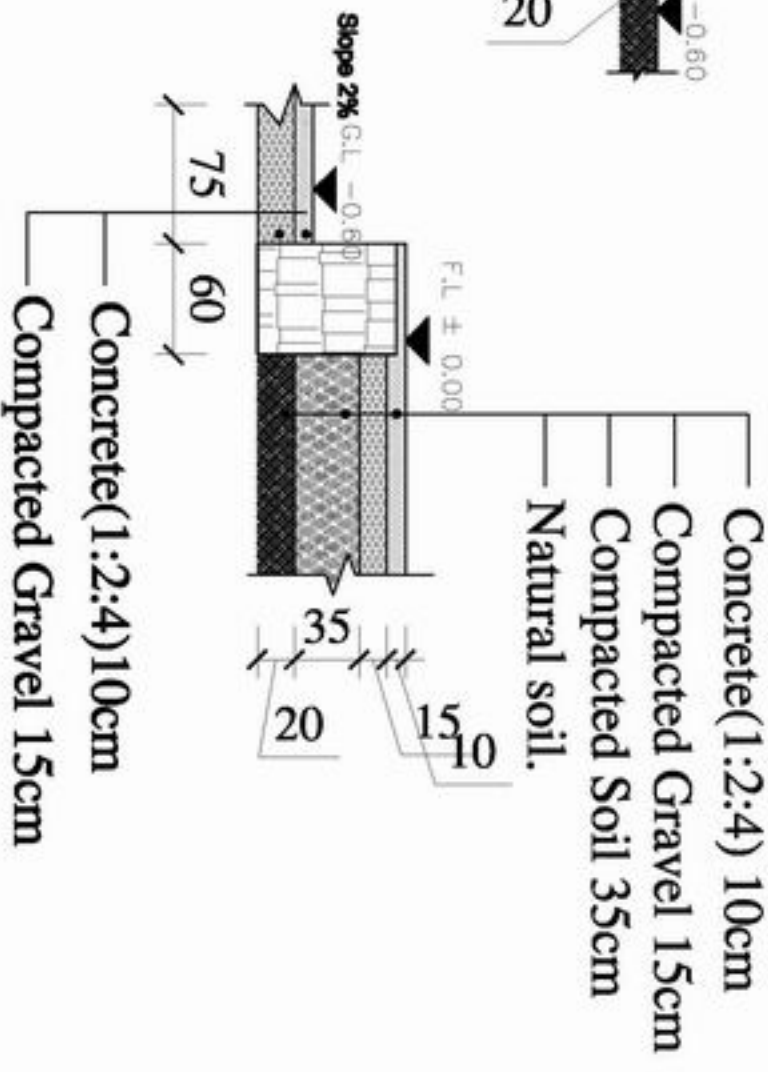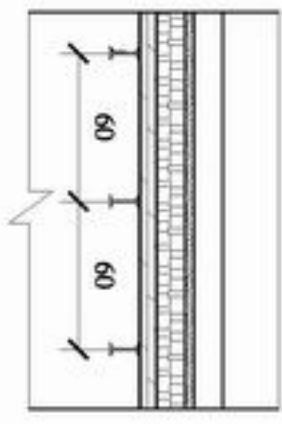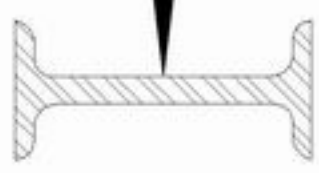


**Det - D-D**

# Details





NO.	REVISION	DATE	BY	CHKD BY

PROJECT NAME	1 CLASS ROOM BRIGHT BRICK WALL LABRAN ROOM
DRAWING TITLE	DETAILS

first layer Burnt bricks

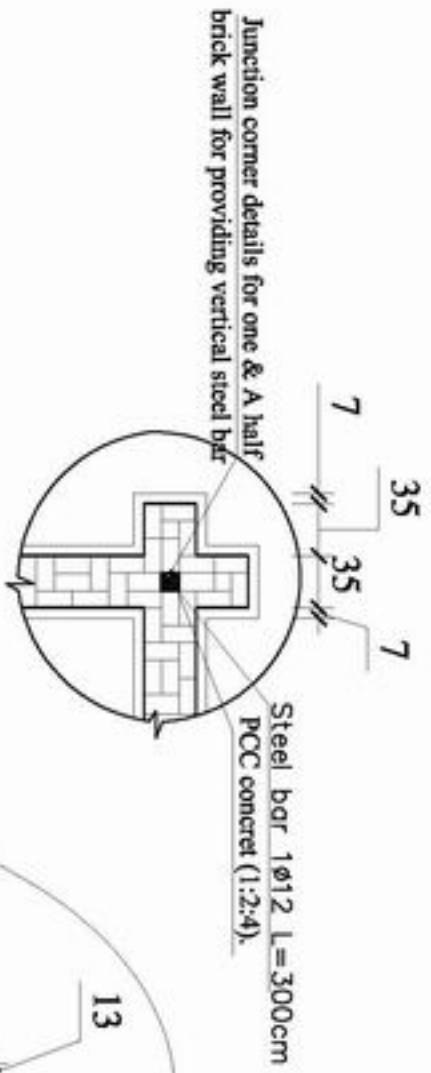

second layer Burnt bricks

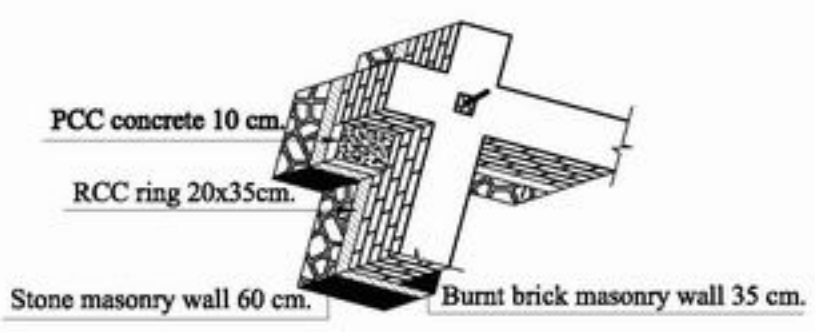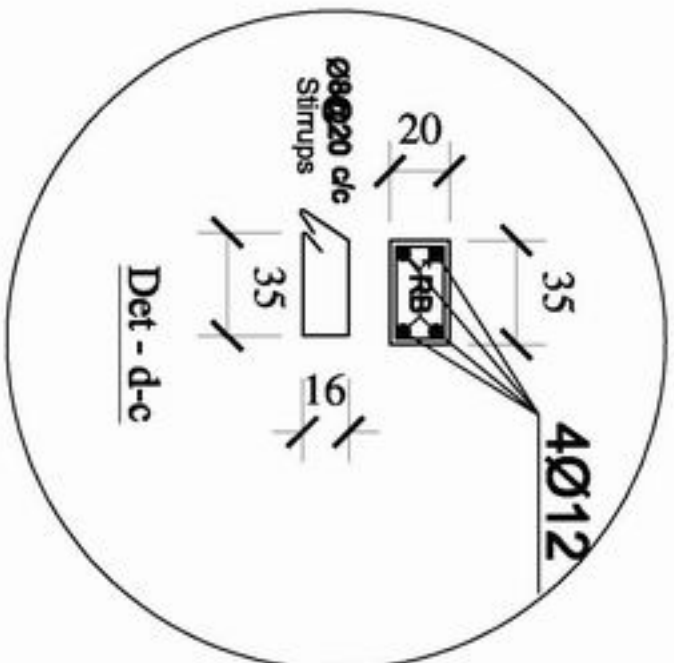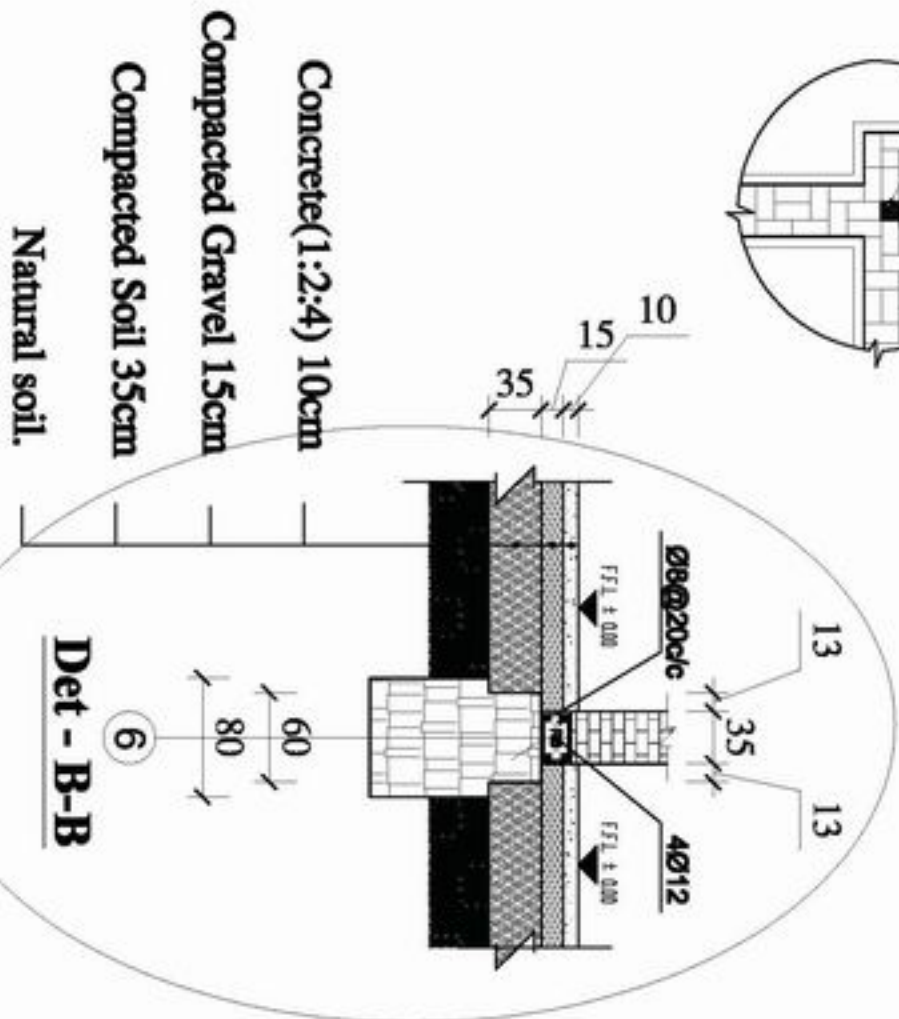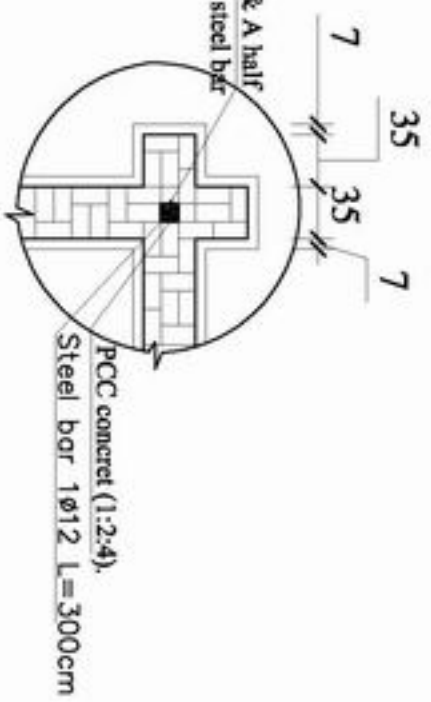


Details

Detail E

BurntBricks Structures



MINISTRY OF EDUCATION DEPARTMENT OF CONSTRUCTION	STANDARD SCHOOL DESIGN IN AFGHANISTAN	APPROVED BY: _____ DATE: _____	CHECKED BY: _____ DATE: _____	DRAWN BY: _____ DATE: _____	PROJECT NAME 7 CLASS ROOM BRIGHT BRICK WALL, 1st FLOOR, 3000.
		REVIEWED BY: _____ DATE: _____	APPROVED BY: _____ DATE: _____	PROJECT TITLE DRAWING TITLE	DRAWN BY: _____

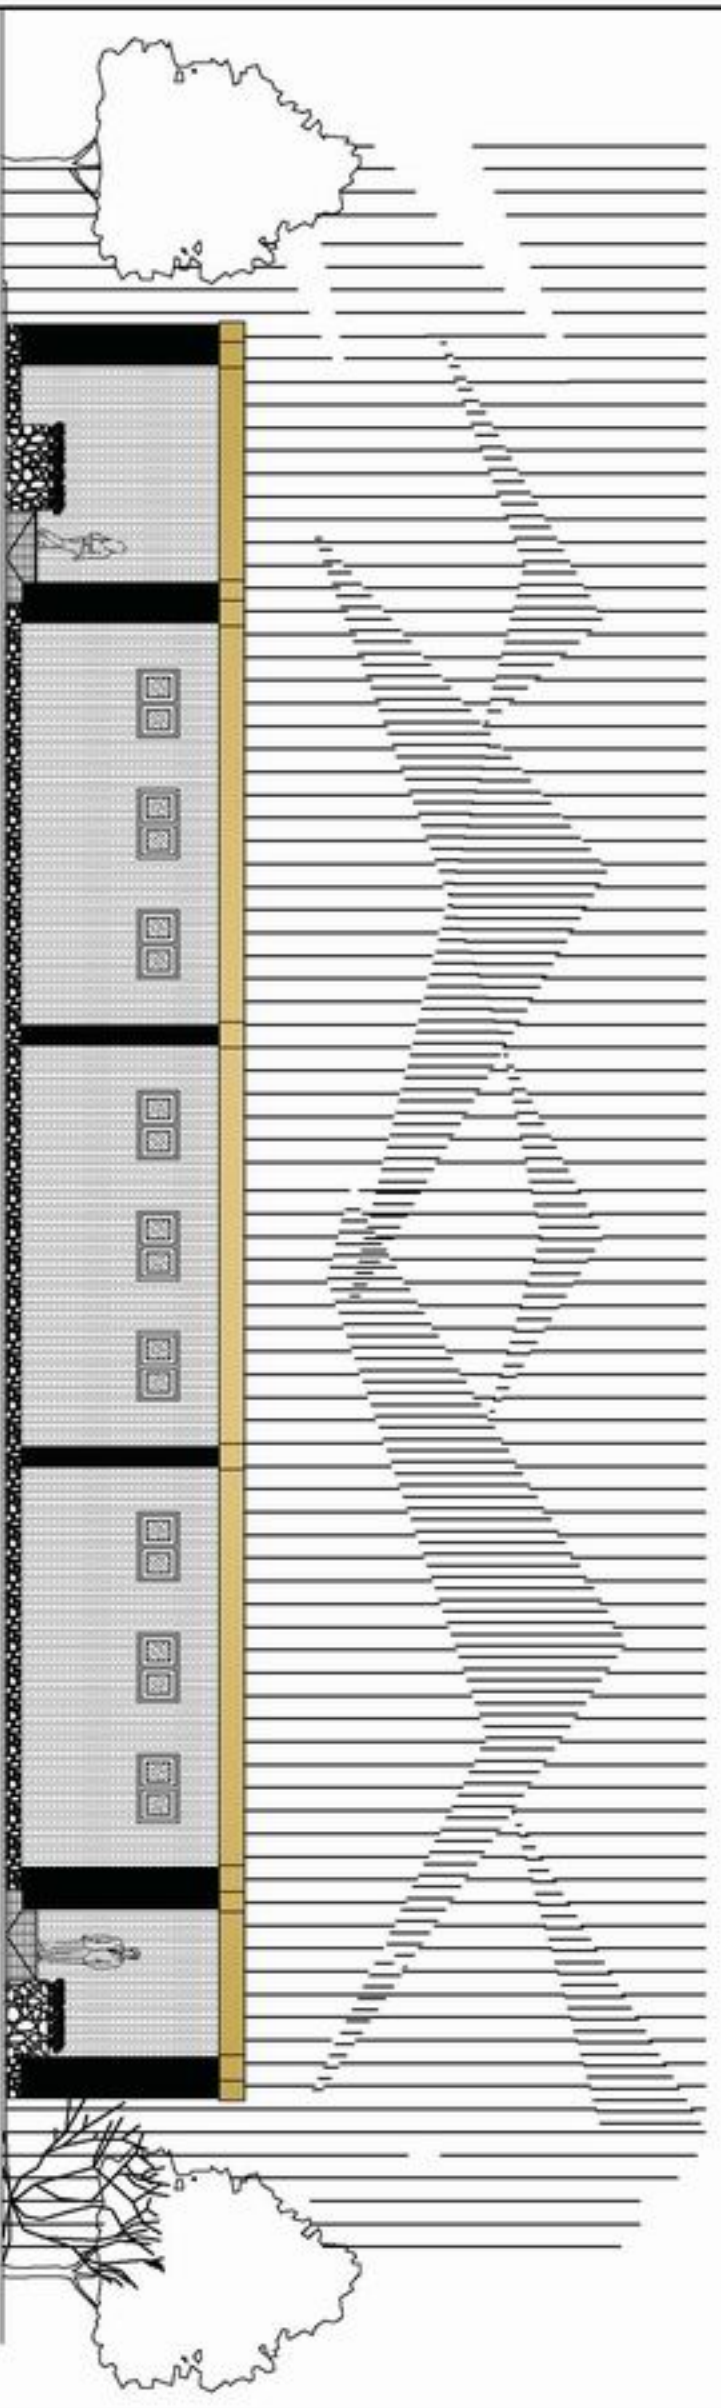

Front Elevation


*Shirah-Shehla*  
Architects

 <b>MINISTRY OF EDUCATION</b> <b>DEPARTMENT OF CONSTRUCTION</b>		 <b>STANDARD SCHOOL DESIGN</b> <b>IN AFGHANISTAN</b>	
<b>ARCHITECTURE</b> CONCEPT 2014 - 2015	<b>CONSULTANT</b> ARCHITECTURE 2014 - 2015	<b>APPROVAL</b> 2014 - 2015	<b>DATE</b> 2014
<b>PROJECT NAME</b> 7 CLASS ROOM BRIGHT BRICK WALL, 18000 SQ. M.		<b>DRAWING TITLE</b> FRONT ELEVATION	

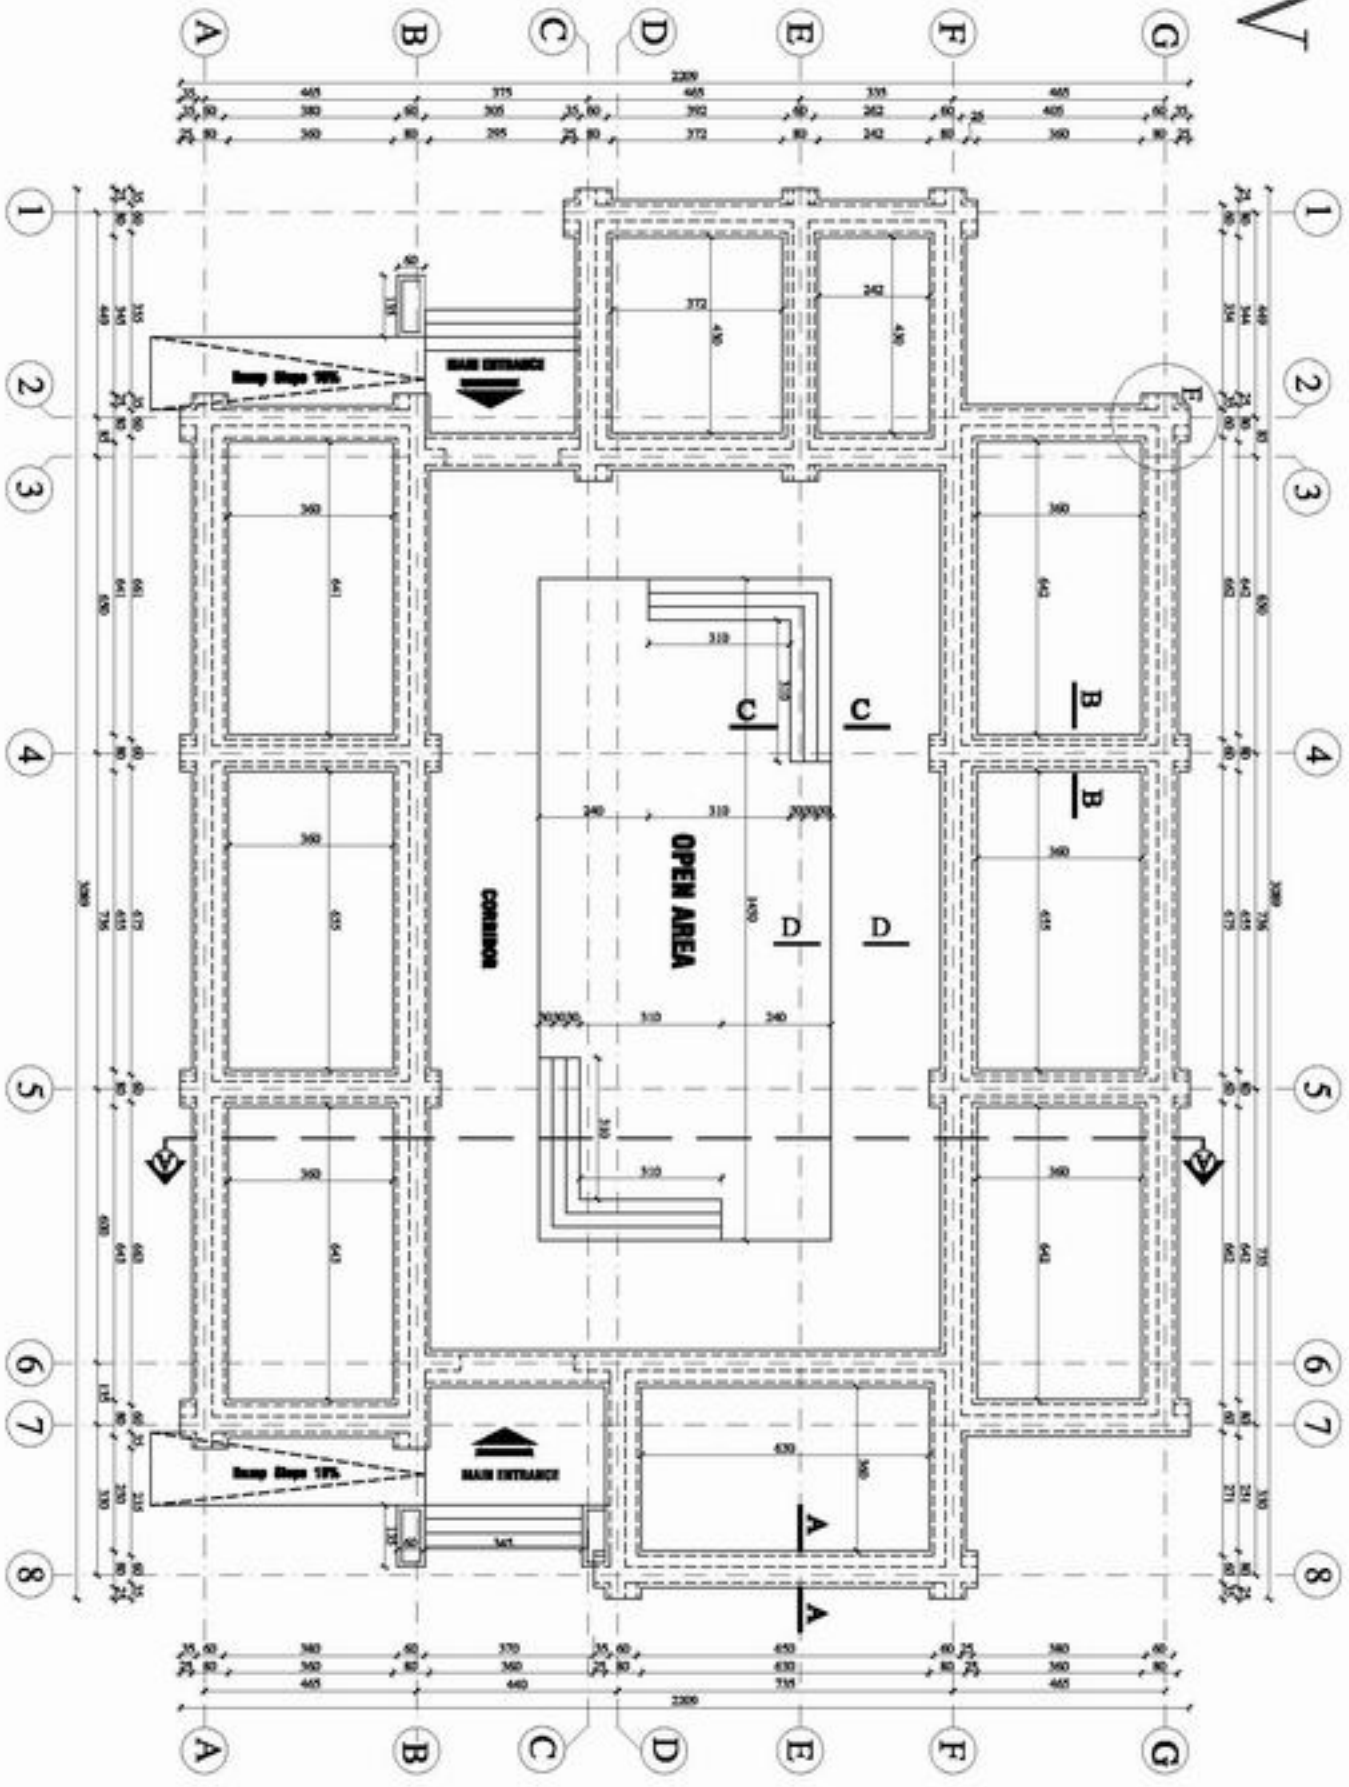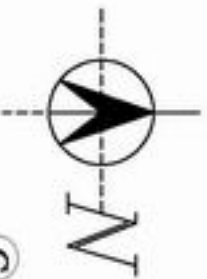

Foundation Plan

NO.	DESCRIPTION	DATE	BY	CHECKED
1	FOUNDATION PLAN			

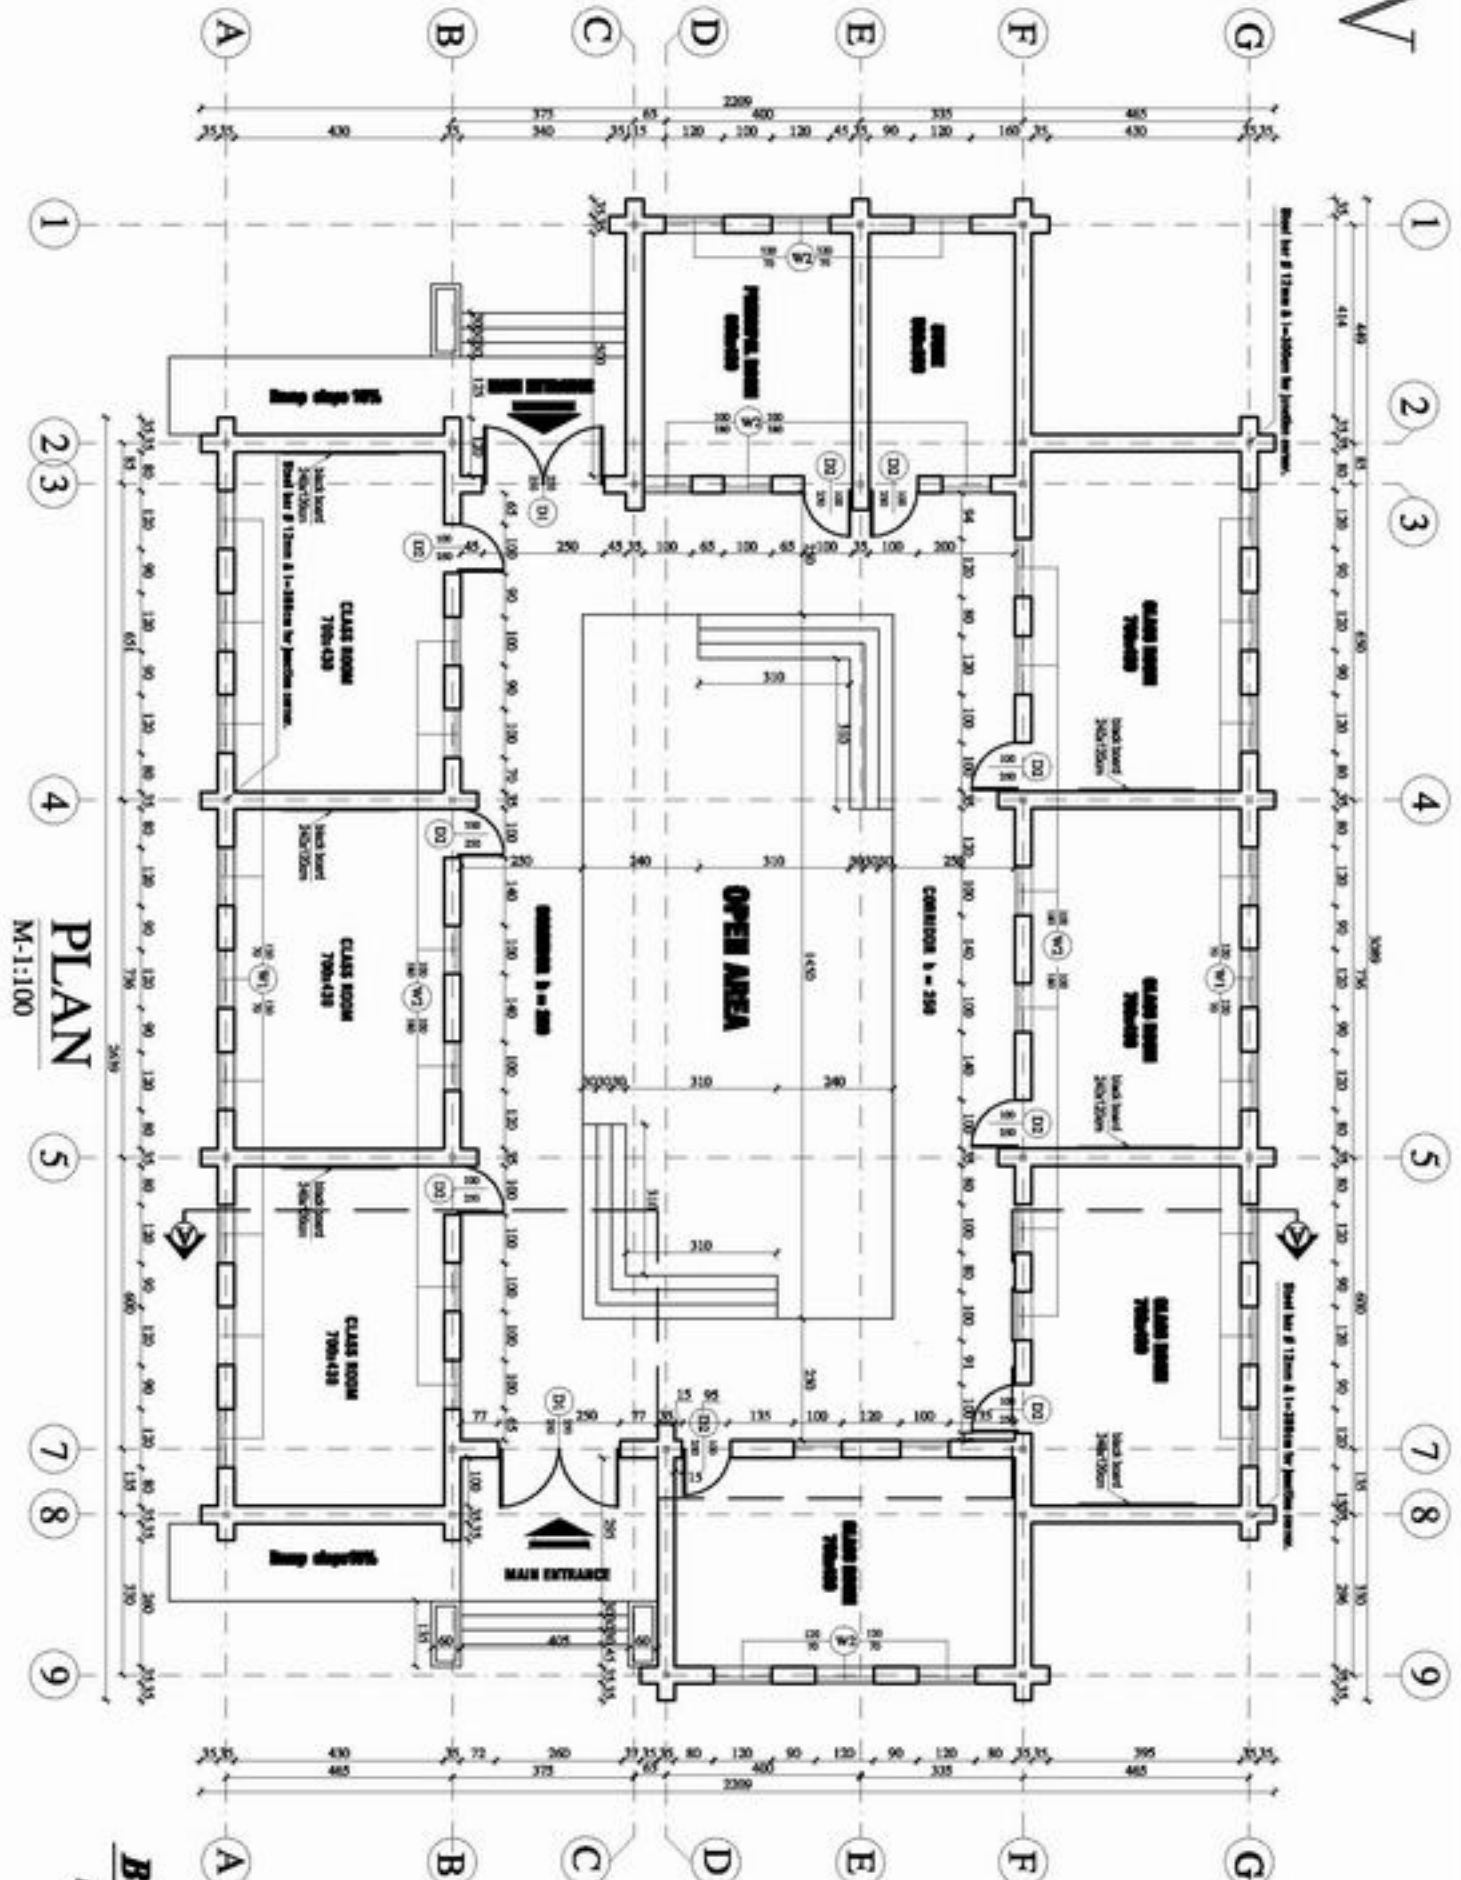


**PLAN**  
M:1:100

**Burnt-Bricks**  
**Structure**

APPROVED BY	DESIGNED BY	CHECKED BY	DATE

PROJECT NAME  
**DRAWING TITLE**

7 CLASS ROOM BUILT BRICK WALL, 1 BRICK ROOM.  
GROUND FLOOR PLAN

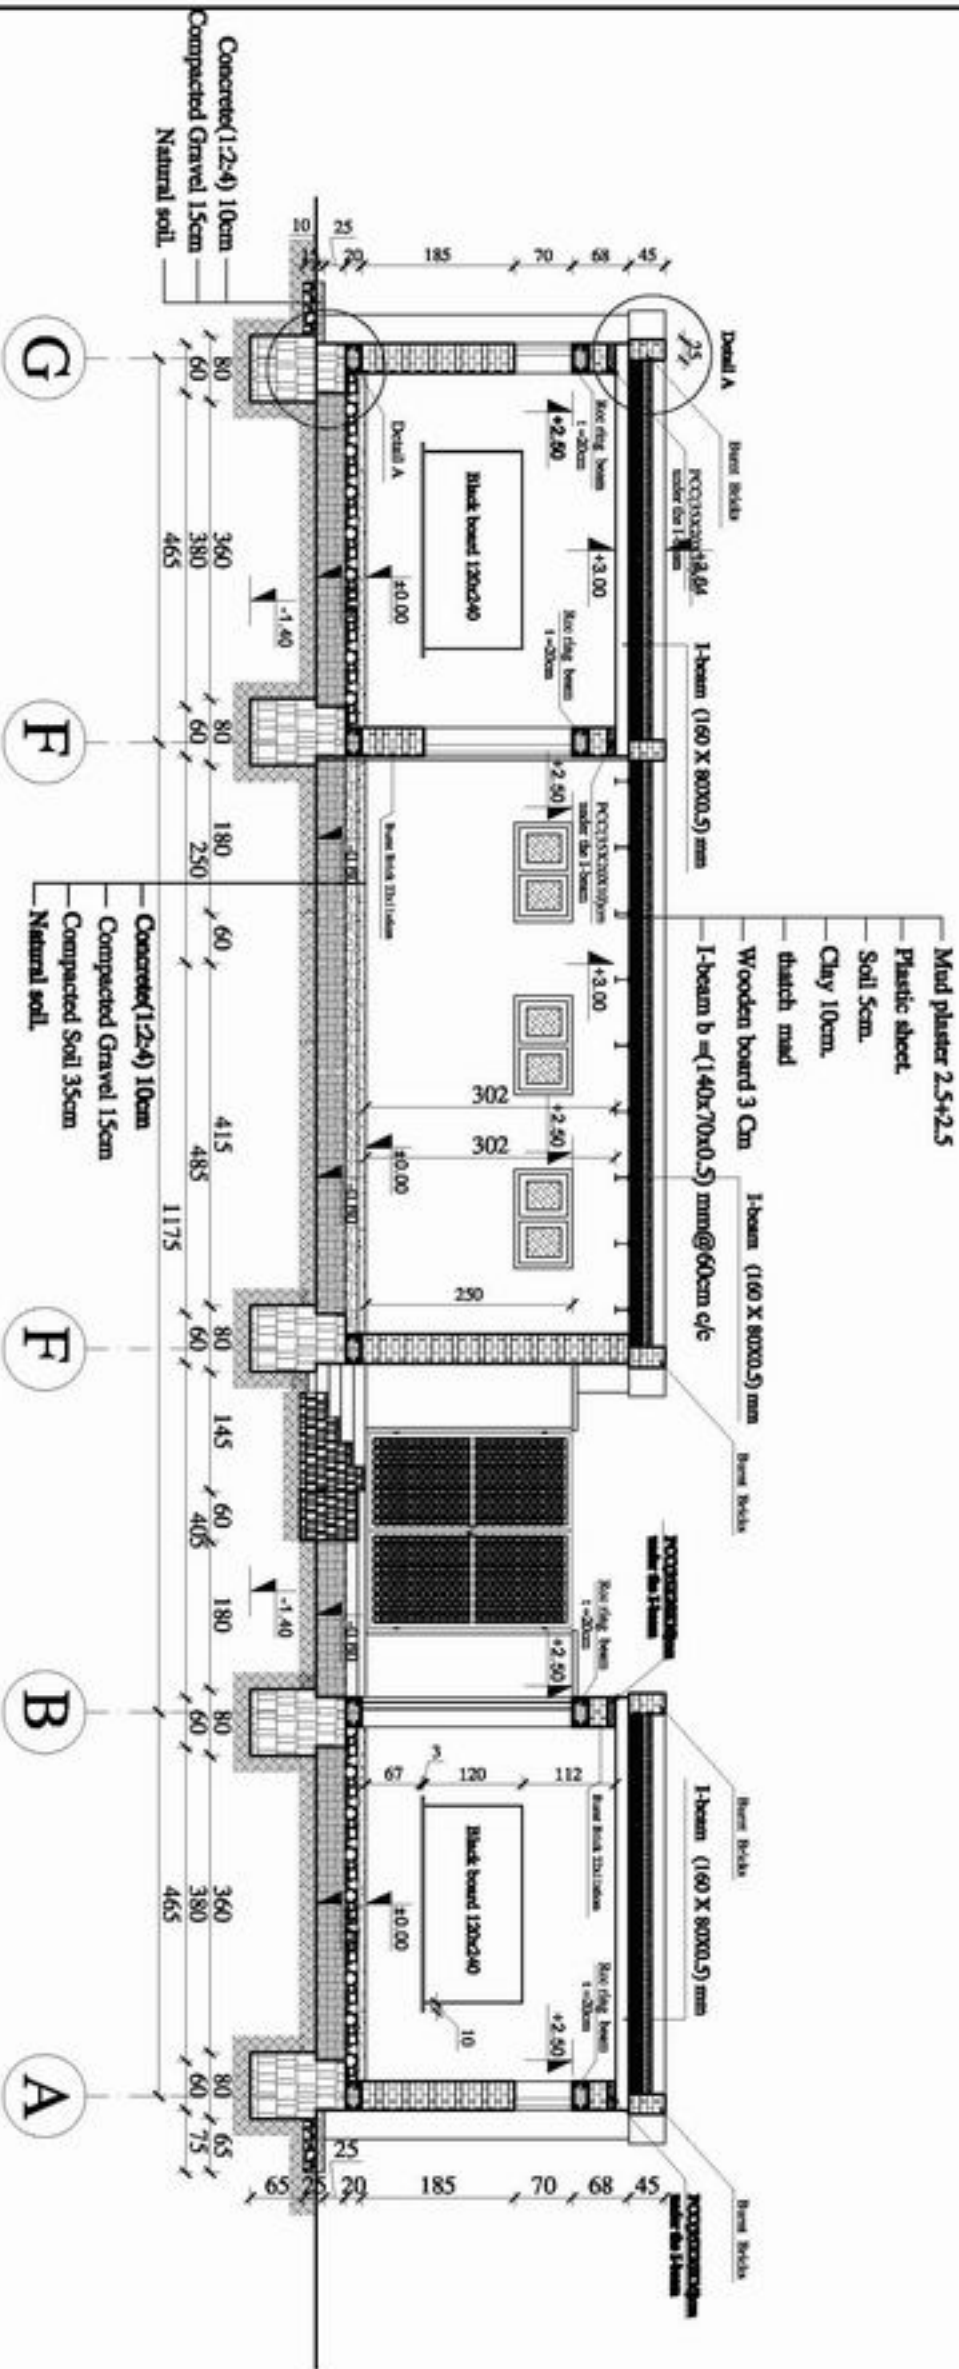

# SECTION A-A

APPROVED BY	DESIGNED BY	DRAWN BY	CHECKED BY	DATE