

FOUNDATION PLAN



MINISTRY OF EDUCATION
DEPARTMENT OF CONSTRUCTION




STATE SCHOOL DESIGN
IN AFGHANISTAN

DESIGNED BY	AL-FERAZ TAJIKI	APPROVED BY	AL-FERAZ TAJIKI	DATE	21.12.2008
CHECKED BY	ENR. SADEKAT	SCALE	AS SHOWN (X2)	SHEET NO.	1
TITLE APPROVED BY	ENR. SADEKAT	DATE	21.12.2008		

PROJECT NAME
DRAWING TITLE

8 CLASS ROOM STONE WALL (7) SHAPE BEAM ROOF.
FOUNDATION PLAN

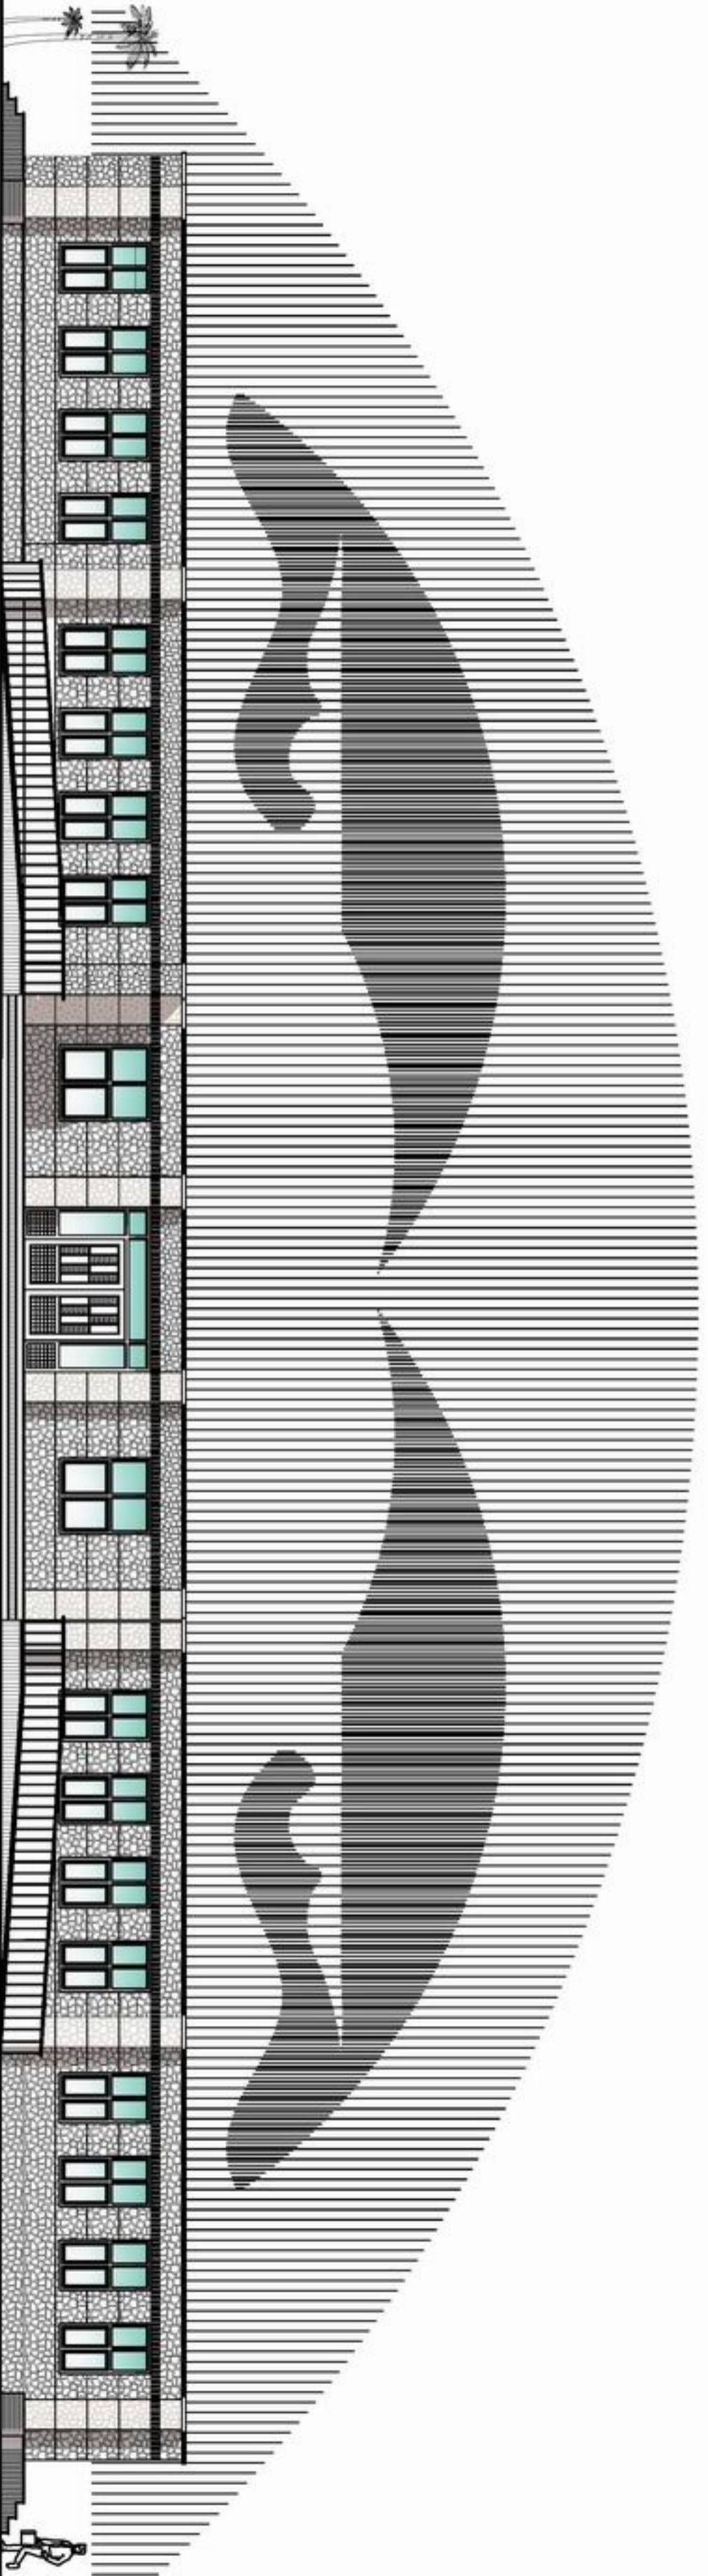

FRONT ELEVATION



**MINISTRY OF EDUCATION
DEPARTMENT OF CONSTRUCTION**



**STANDARD SCHOOL DESIGN
IN AFGHANISTAN**

DESIGNED BY	AM. FERDZ TAJIKIY	APPROVED BY	AM. FERDZ TAJIKIY
CHECKED BY	ENR. SHARAFAT	SCALE	AS SHOWN (A3)
TITLE APPROVED BY	ENR. SHARAFAT	DATE	23.8.2008
		DRAWN BY	



PROJECT NAME
DRAWING TITLE

**8 CLASS ROOM STONE WALL I-T SHAPE BEAM ROOF.
FRONT ELEVATION**



MINISTRY OF EDUCATION
DEPARTMENT OF CONSTRUCTION




STANDARD SCHOOL DESIGN
IN AFGHANISTAN

DESIGNED BY	AMLEENQZ TAJARI BY	APPROVED BY	DATE
CHECKED BY	ENR. AB. MAMAT	SCALE	
TRIP APPROVED BY	SERAJA MAMAT MAMAT	AS SHOWN (X)	REVISION NO.
		REVISION NO.	




PROJECT NAME
DRAWING TITLE


8 CLASS ROOM STONE WALL (T7) SHAPE BEAM ROOF.
LONG SECTION

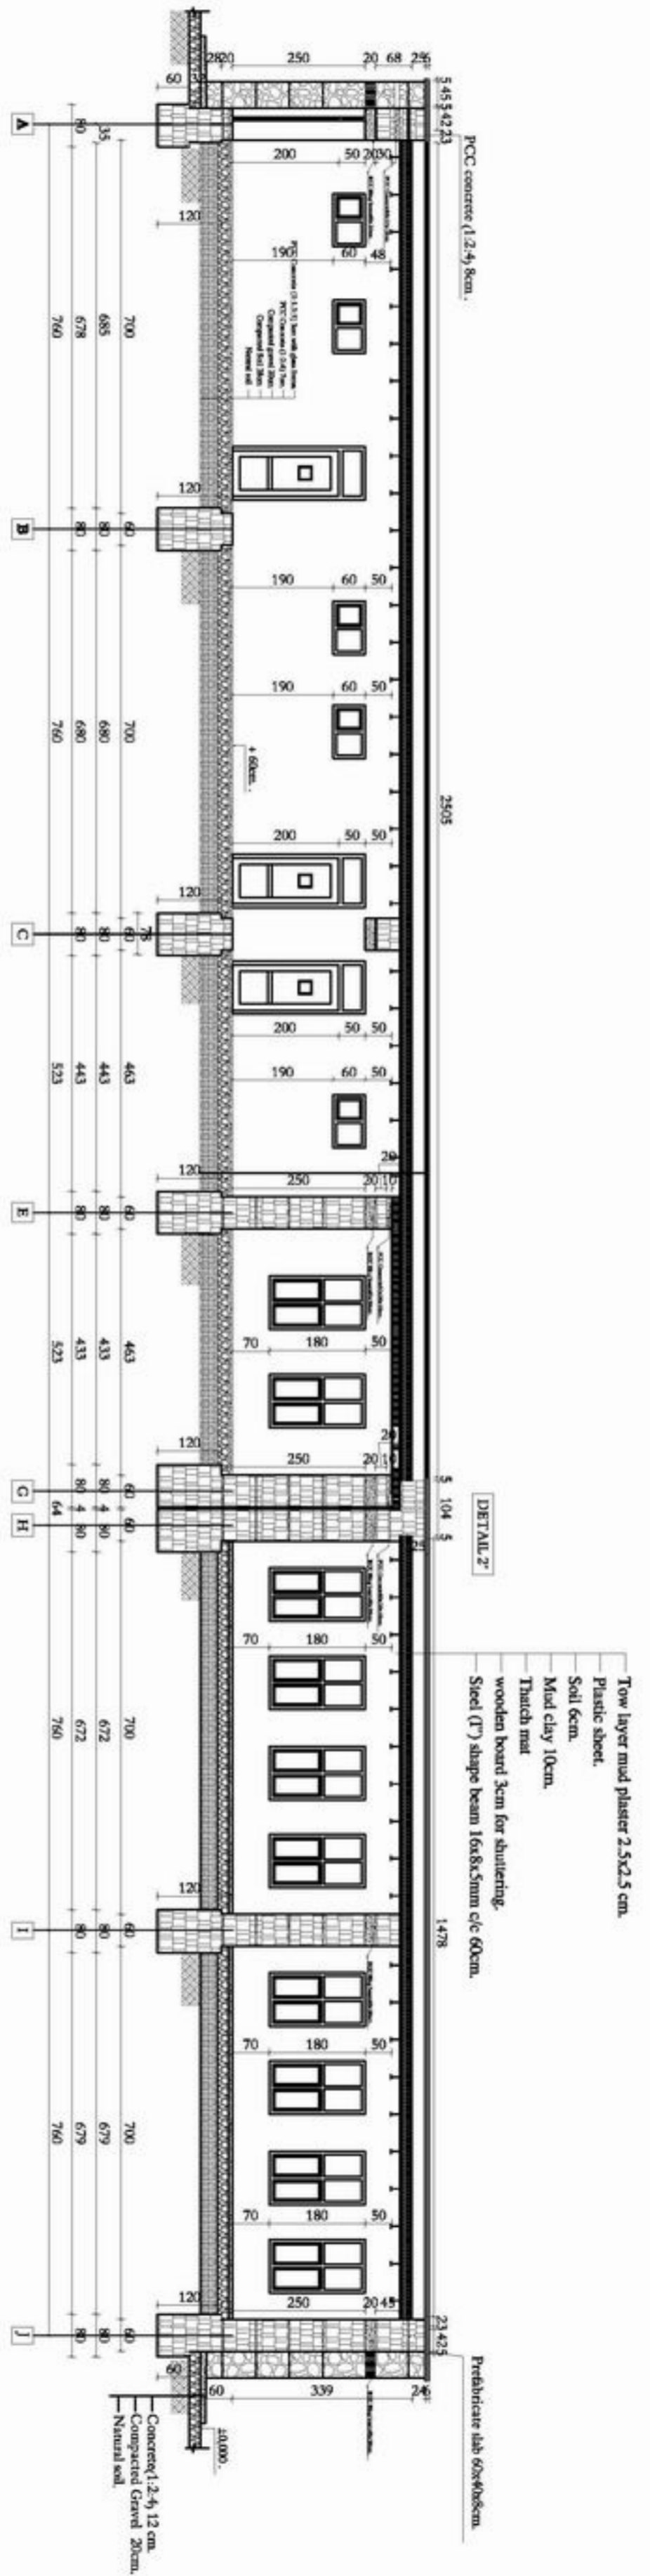

SECTION A-A

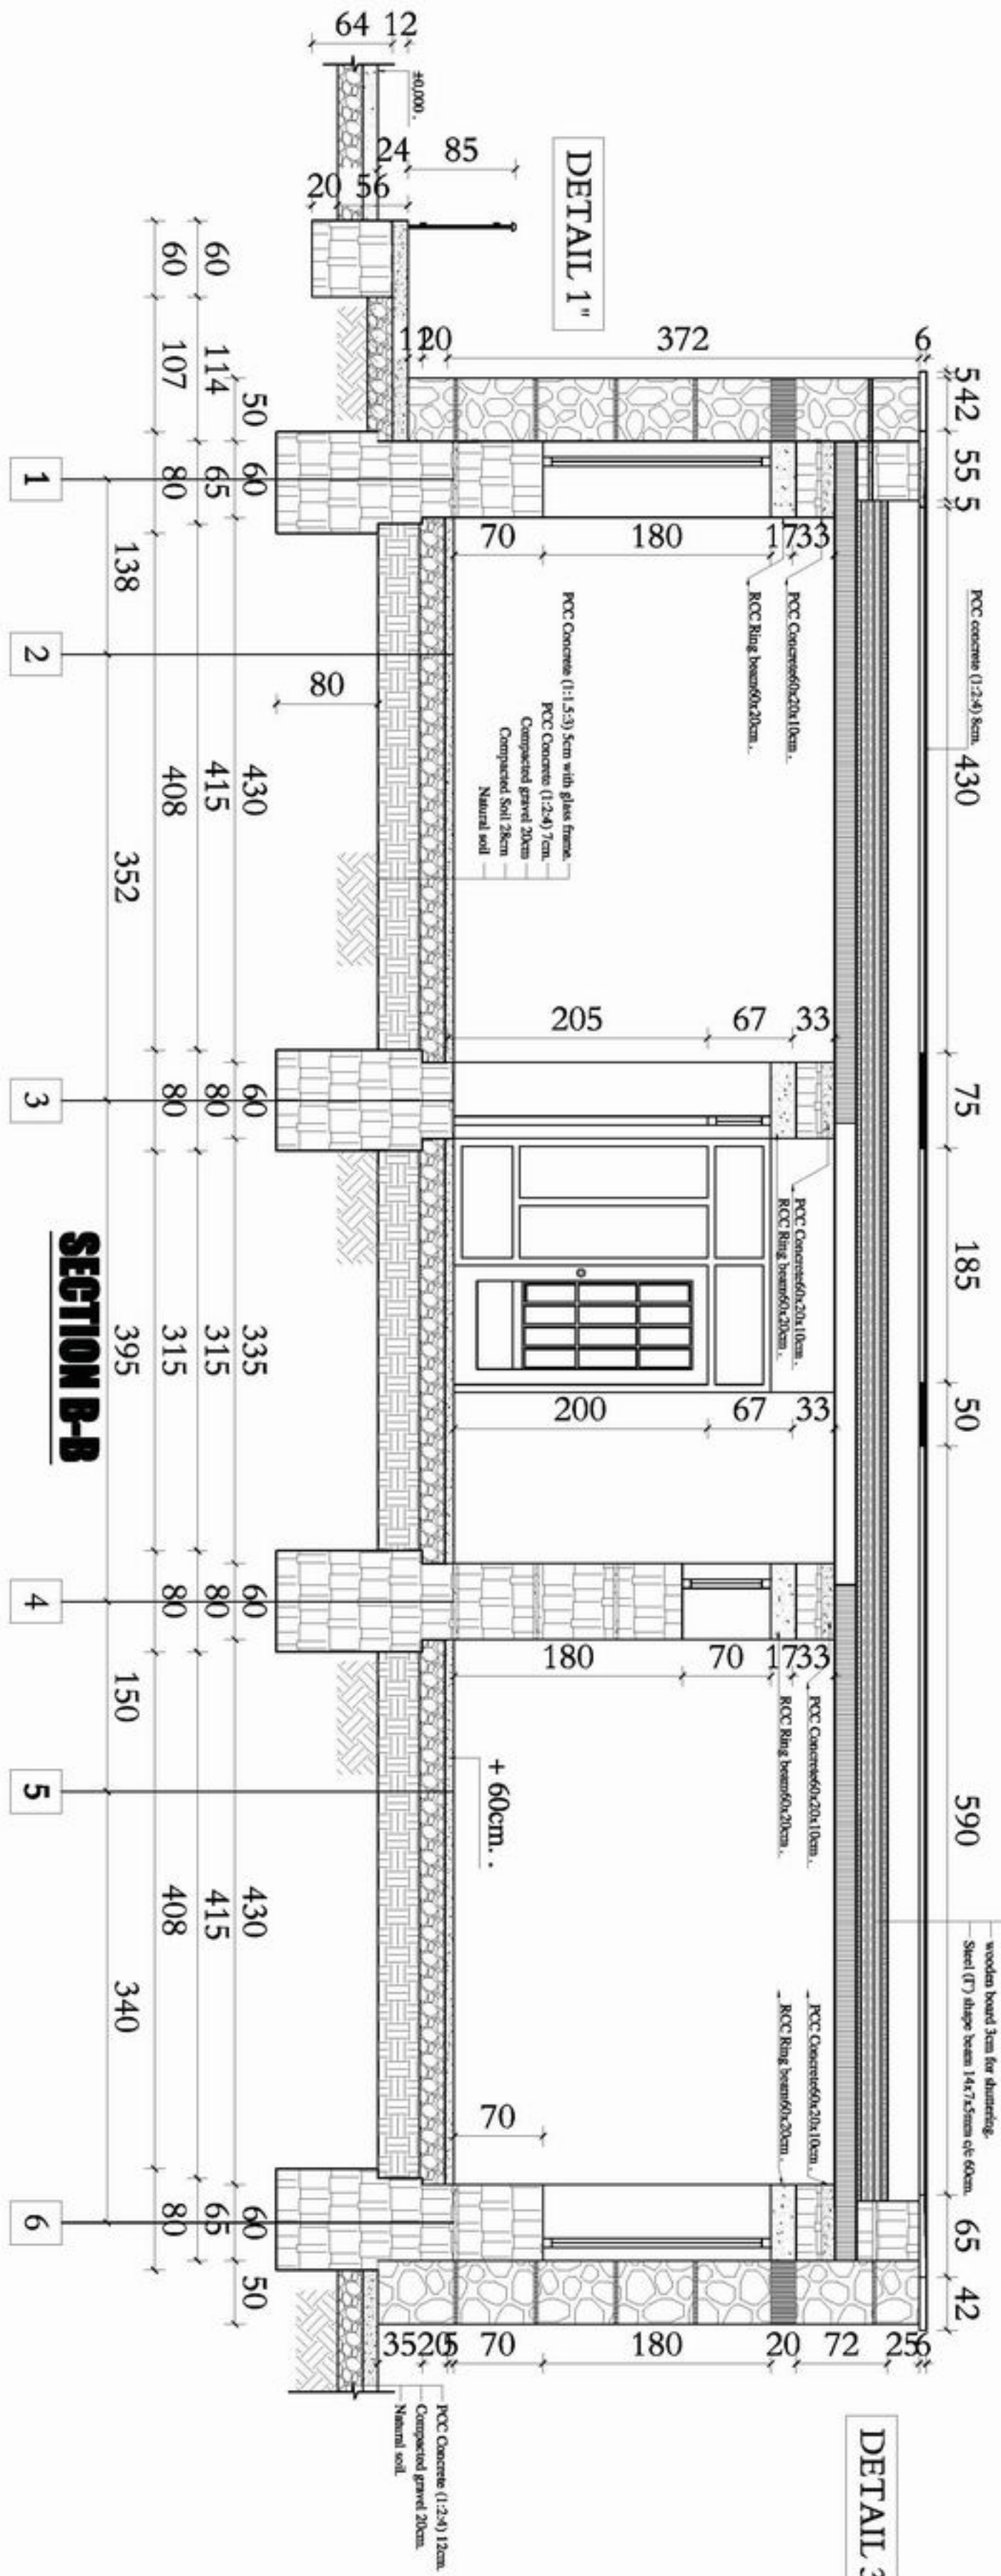

- Tow layer mud plaster 2.5x2.5 cm.
- Plastic sheet
- Soil 6cm.
- Mud clay 10cm.
- Thatch mat
- wooden board 3cm for dewatering.
- Steel (I) shape beam 14x7.5cm @ 60cm.

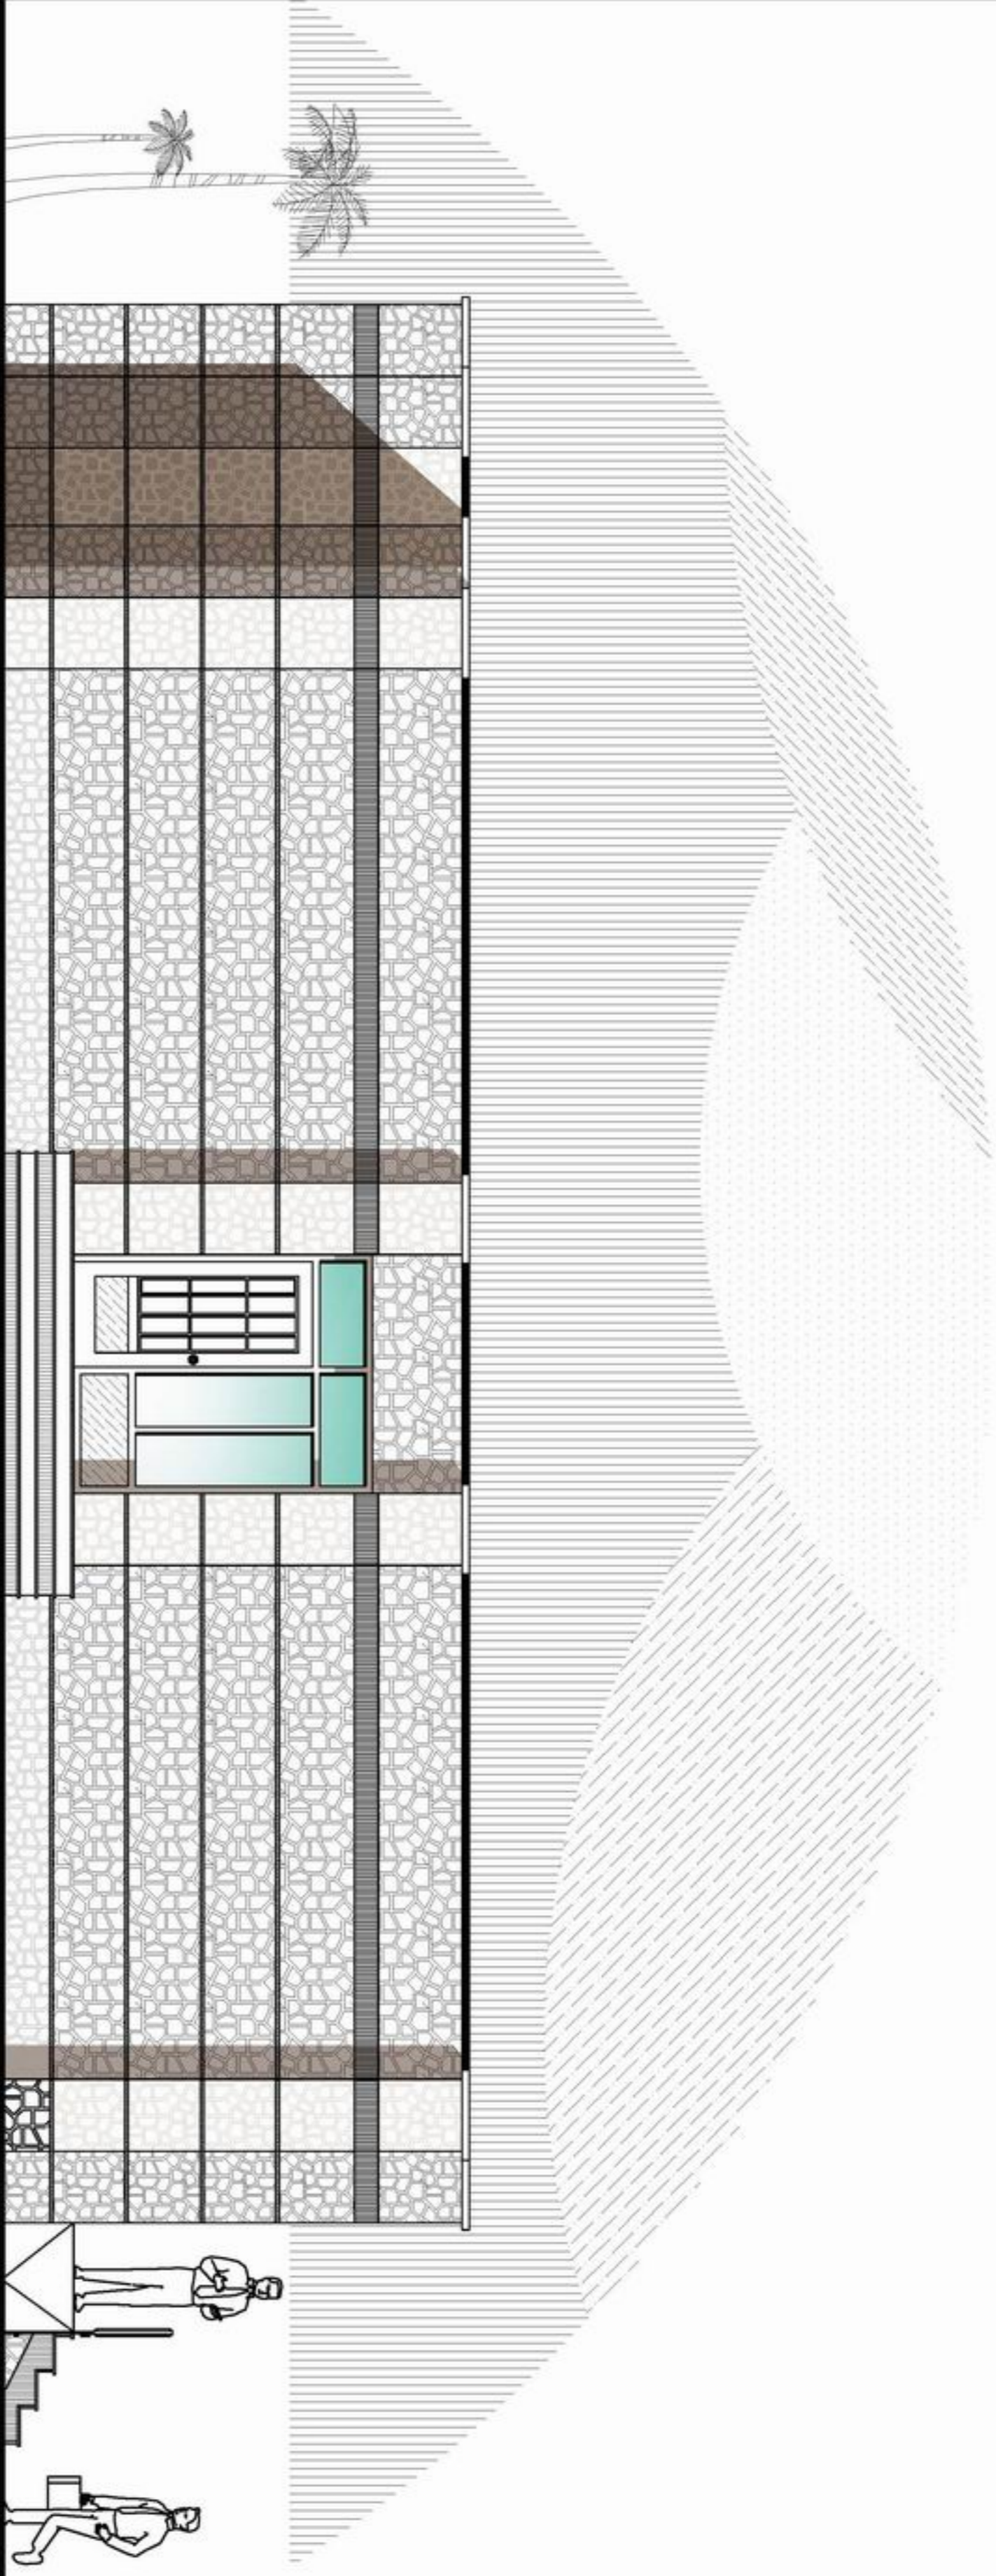

SIDE ELEVATION



**MINISTRY OF EDUCATION
DEPARTMENT OF CONSTRUCTION**



**STANDARD SCHOOL DESIGN
IN AFGHANISTAN**


DESIGNED BY	APPROVED BY	DATE	SCALE	DATE
ALFRENZ TAJIBI	ENGLAB MAMUNT	25.12.2008	AS SHOWN	25.12.2008
CHECKED BY	ENGLAB MAMUNT	DATE	SCALE	DATE
TIPO APPOINTE BY	ENGLAB MAMUNT	DATE	SCALE	DATE




PROJECT NAME
DRAWING TITLE

8 CLASS ROOM STONE WALL (T-SHAPE BEAM ROOF)
SIDE ELEVATION


window door n-1

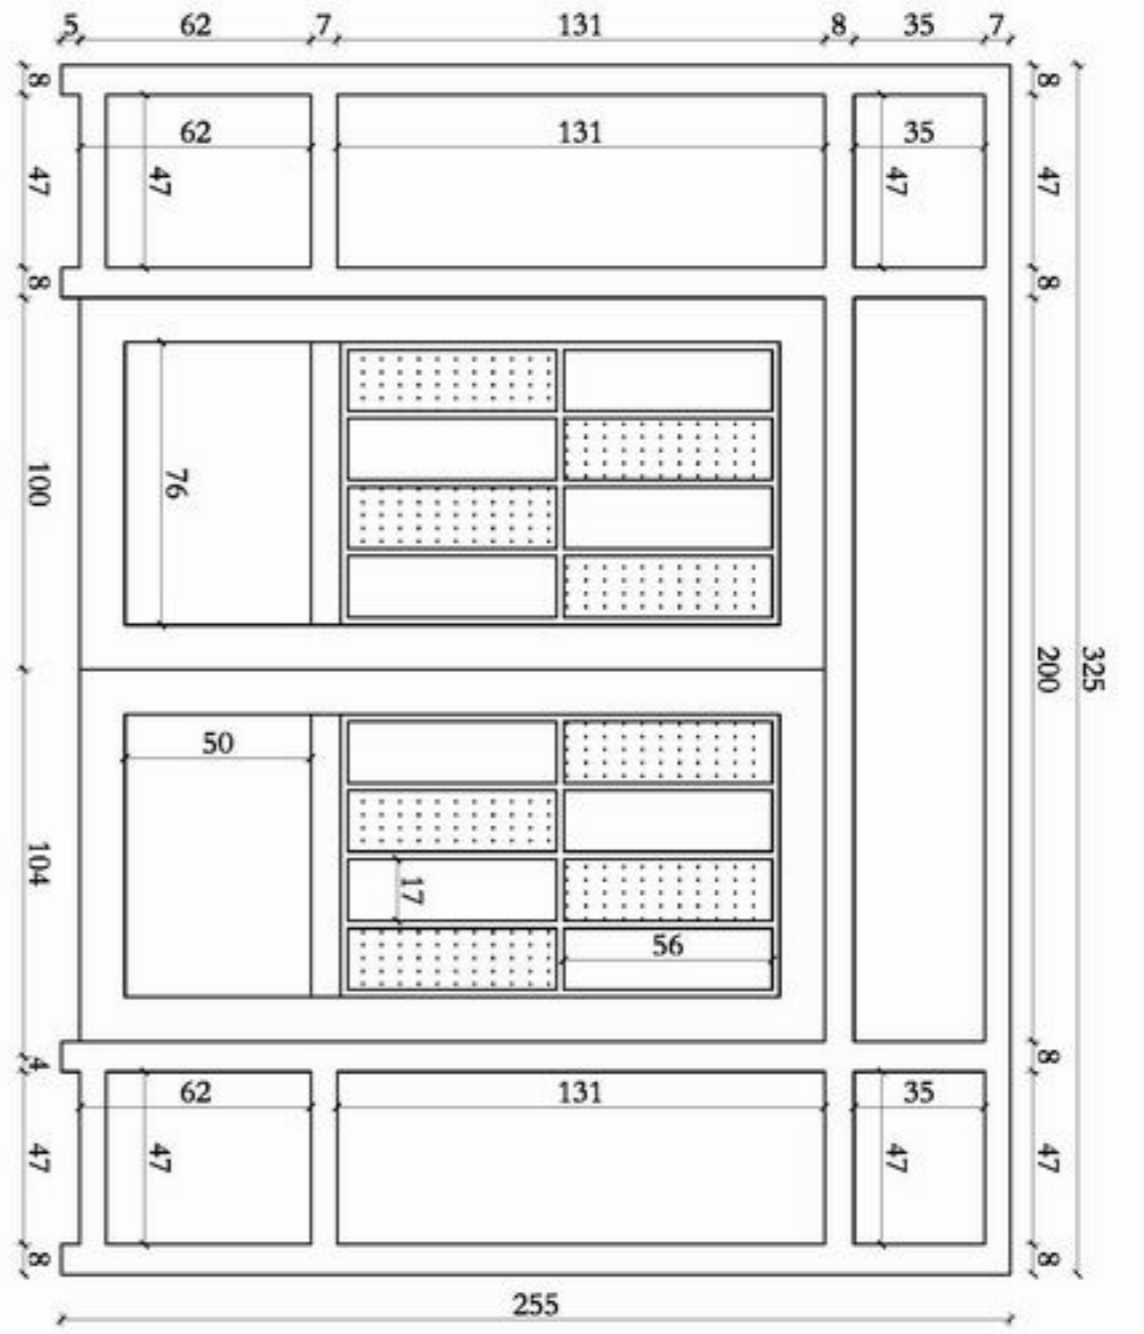


window 1 n-32

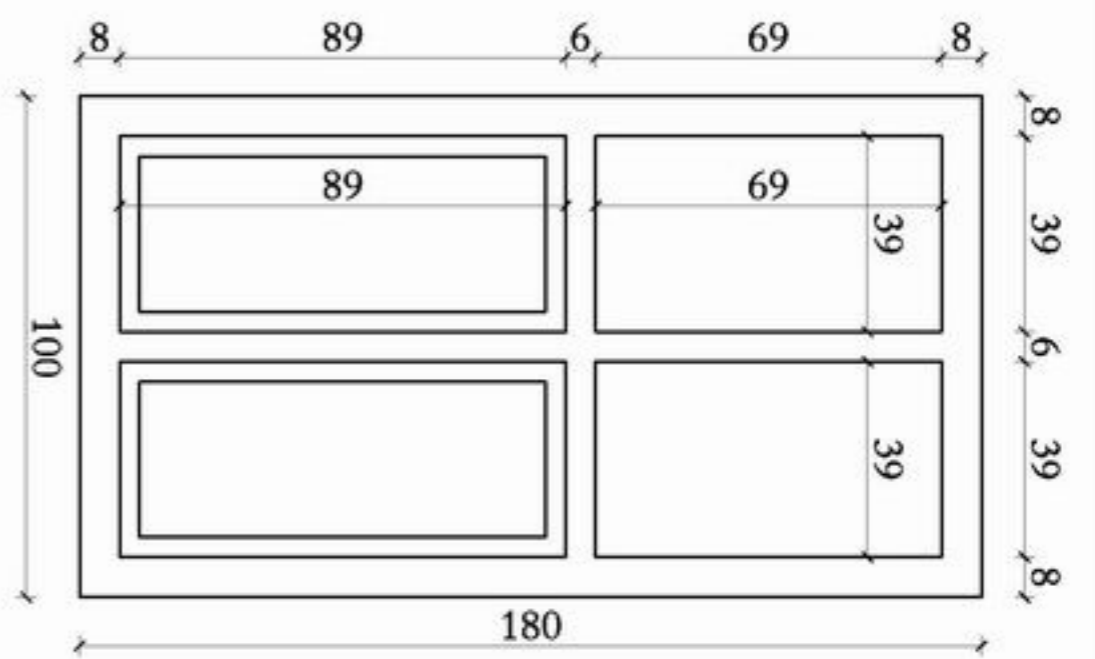


window 2n-16

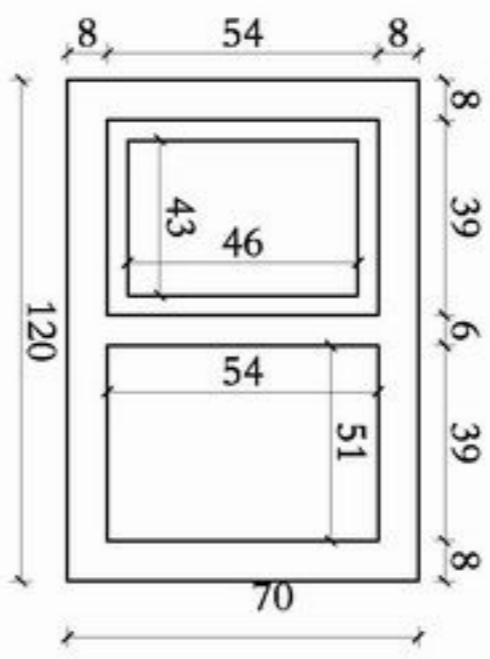


window door 2 n-2

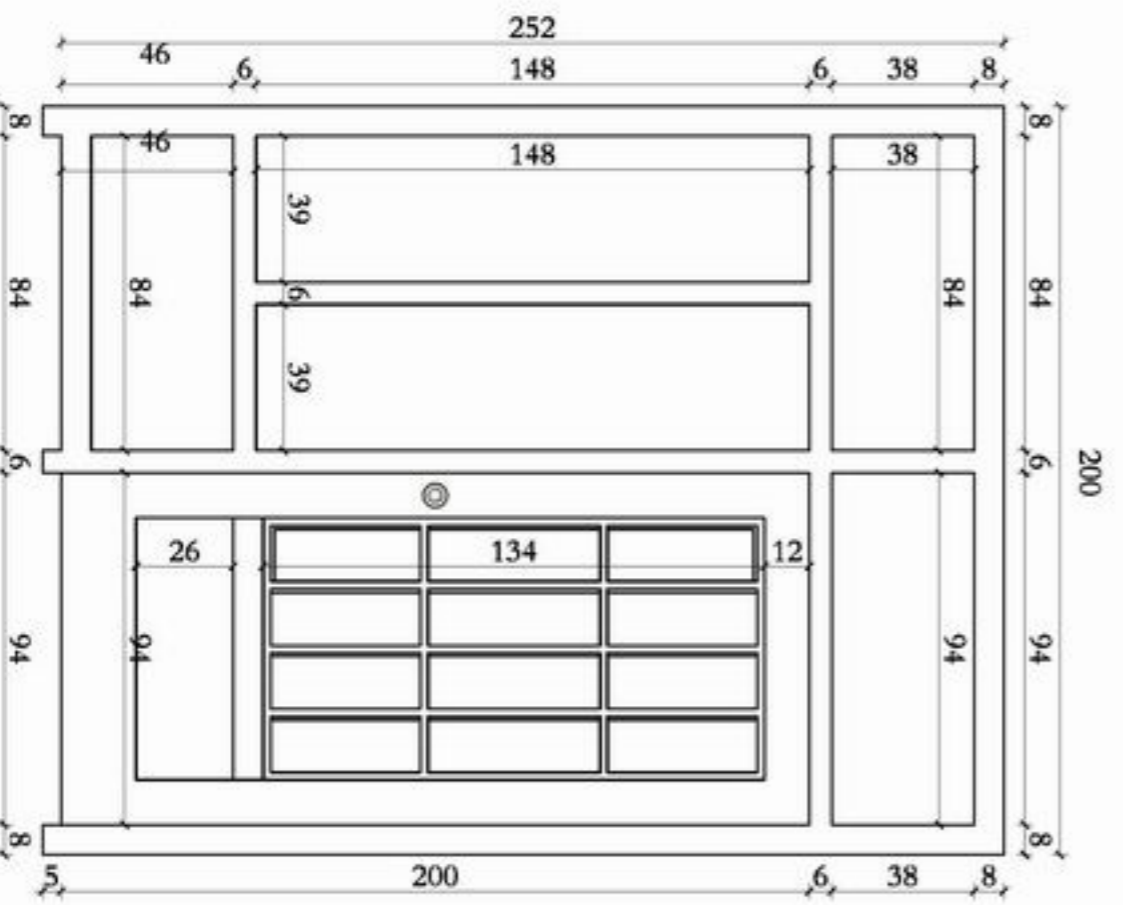

window 3 n-2

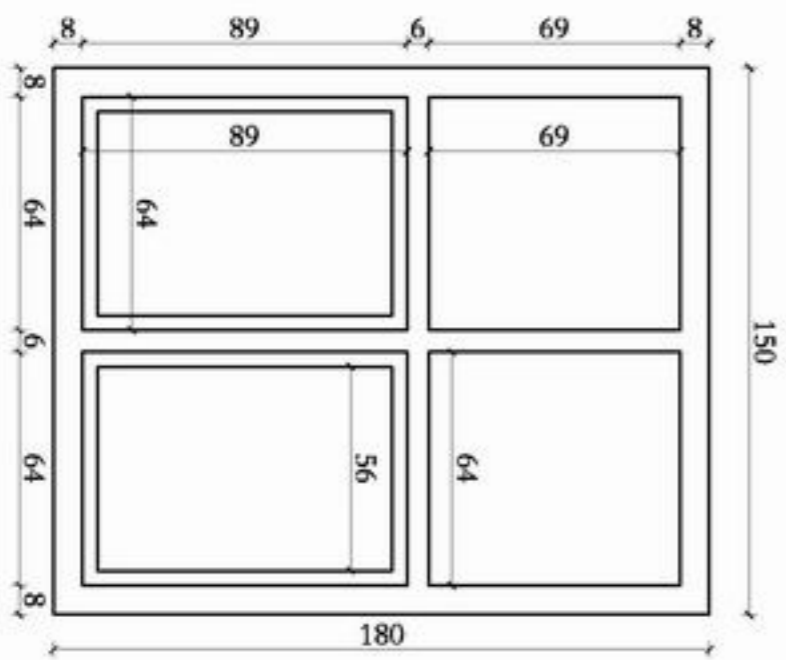

door 1 n-10

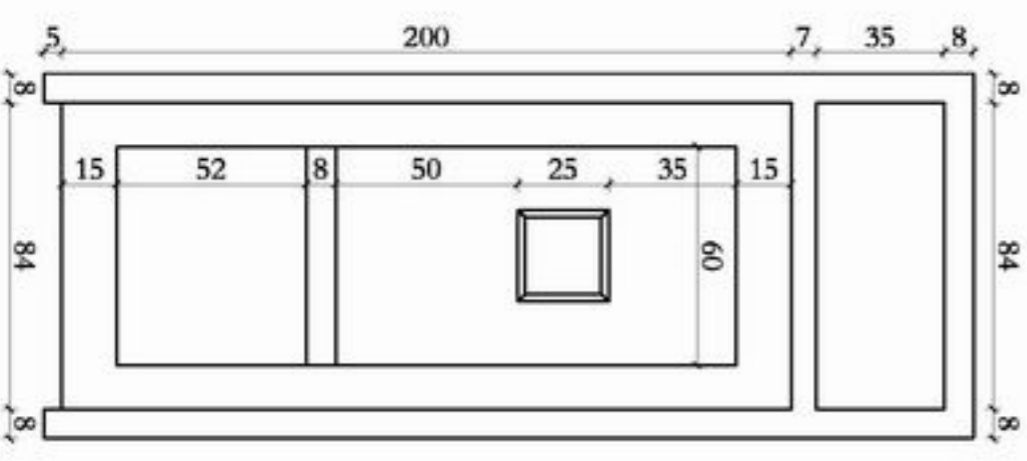

MINISTRY OF EDUCATION
DEPARTMENT OF CONSTRUCTION



STANDARD SCHOOL DESIGN
IN AFGHANISTAN

APPROVED BY	ALFERDZ TAHIRIY	APPROVED BY	ENHARALYRIS YONGZAI
CHECKED BY	ENHARALYRIS YONGZAI	SCALE	AS SHOWN EXD
TITLE APPROVED BY	ENHARALYRIS YONGZAI	DATE	23.6.2008
DRAWING NO.		SHEET NO.	



PROJECT NAME
DRAWING TITLE




8 CLASS ROOM STONE WALL STEEL UTSHAPE BEAM ROOF.
DETAIL'S FROM DOOR & WINDOW




DESIGNED BY	APPROVED BY
CHECKED BY	DATE
TYPED/APPROVED BY	DATE

SCALE	AS SHOWN (AS)
DATE	25.12.2008

PROJECT NO.	1
-------------	---

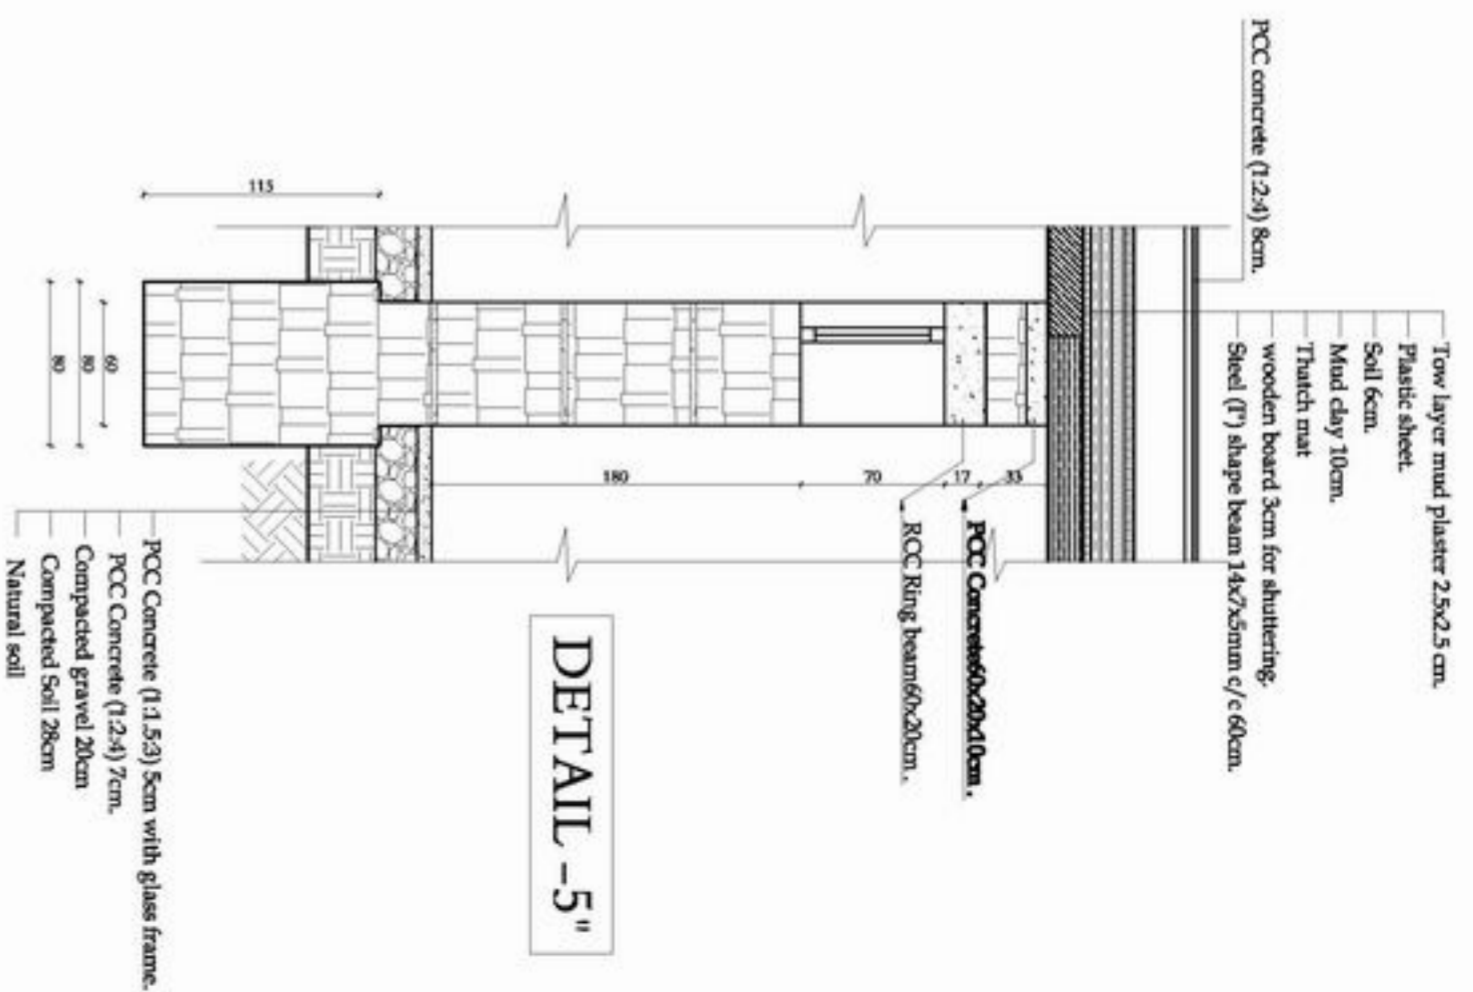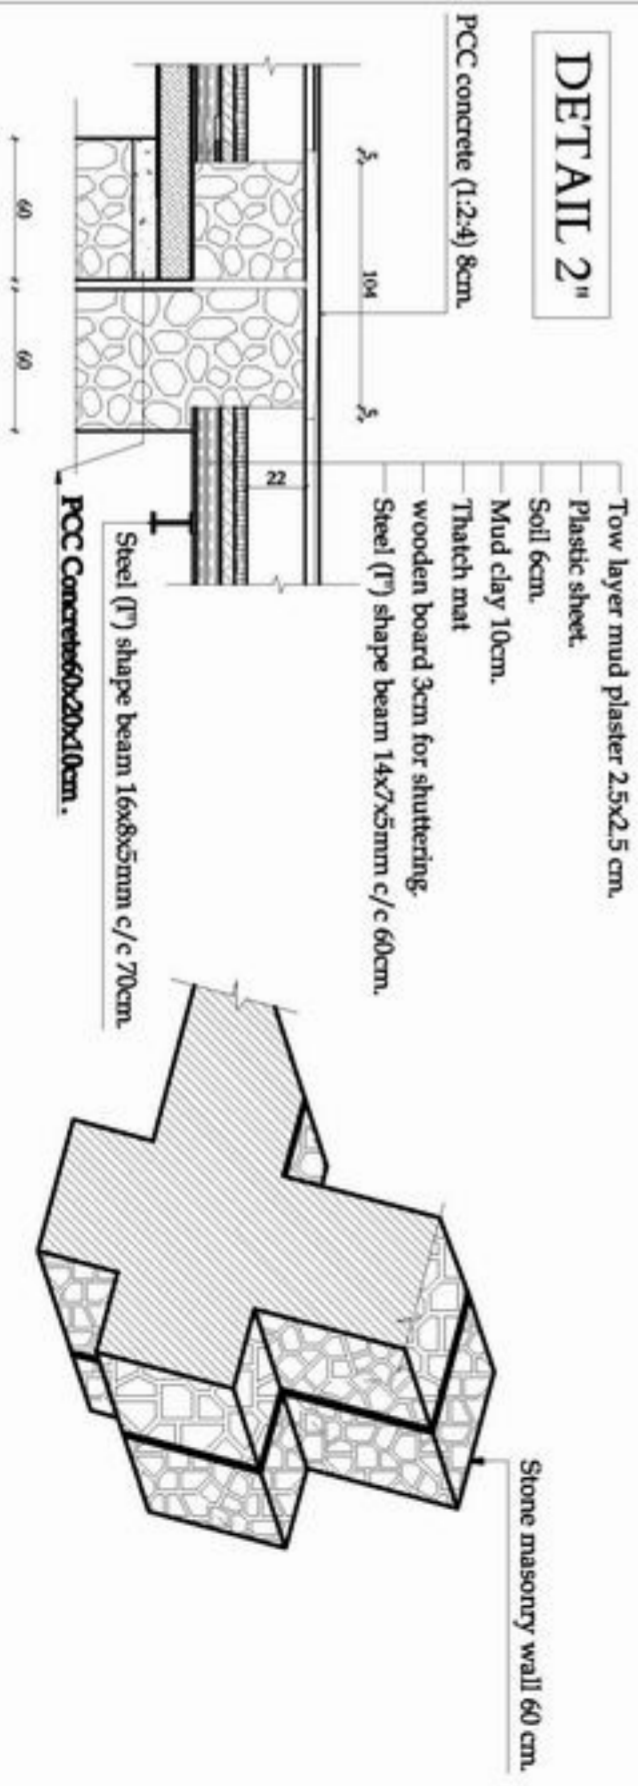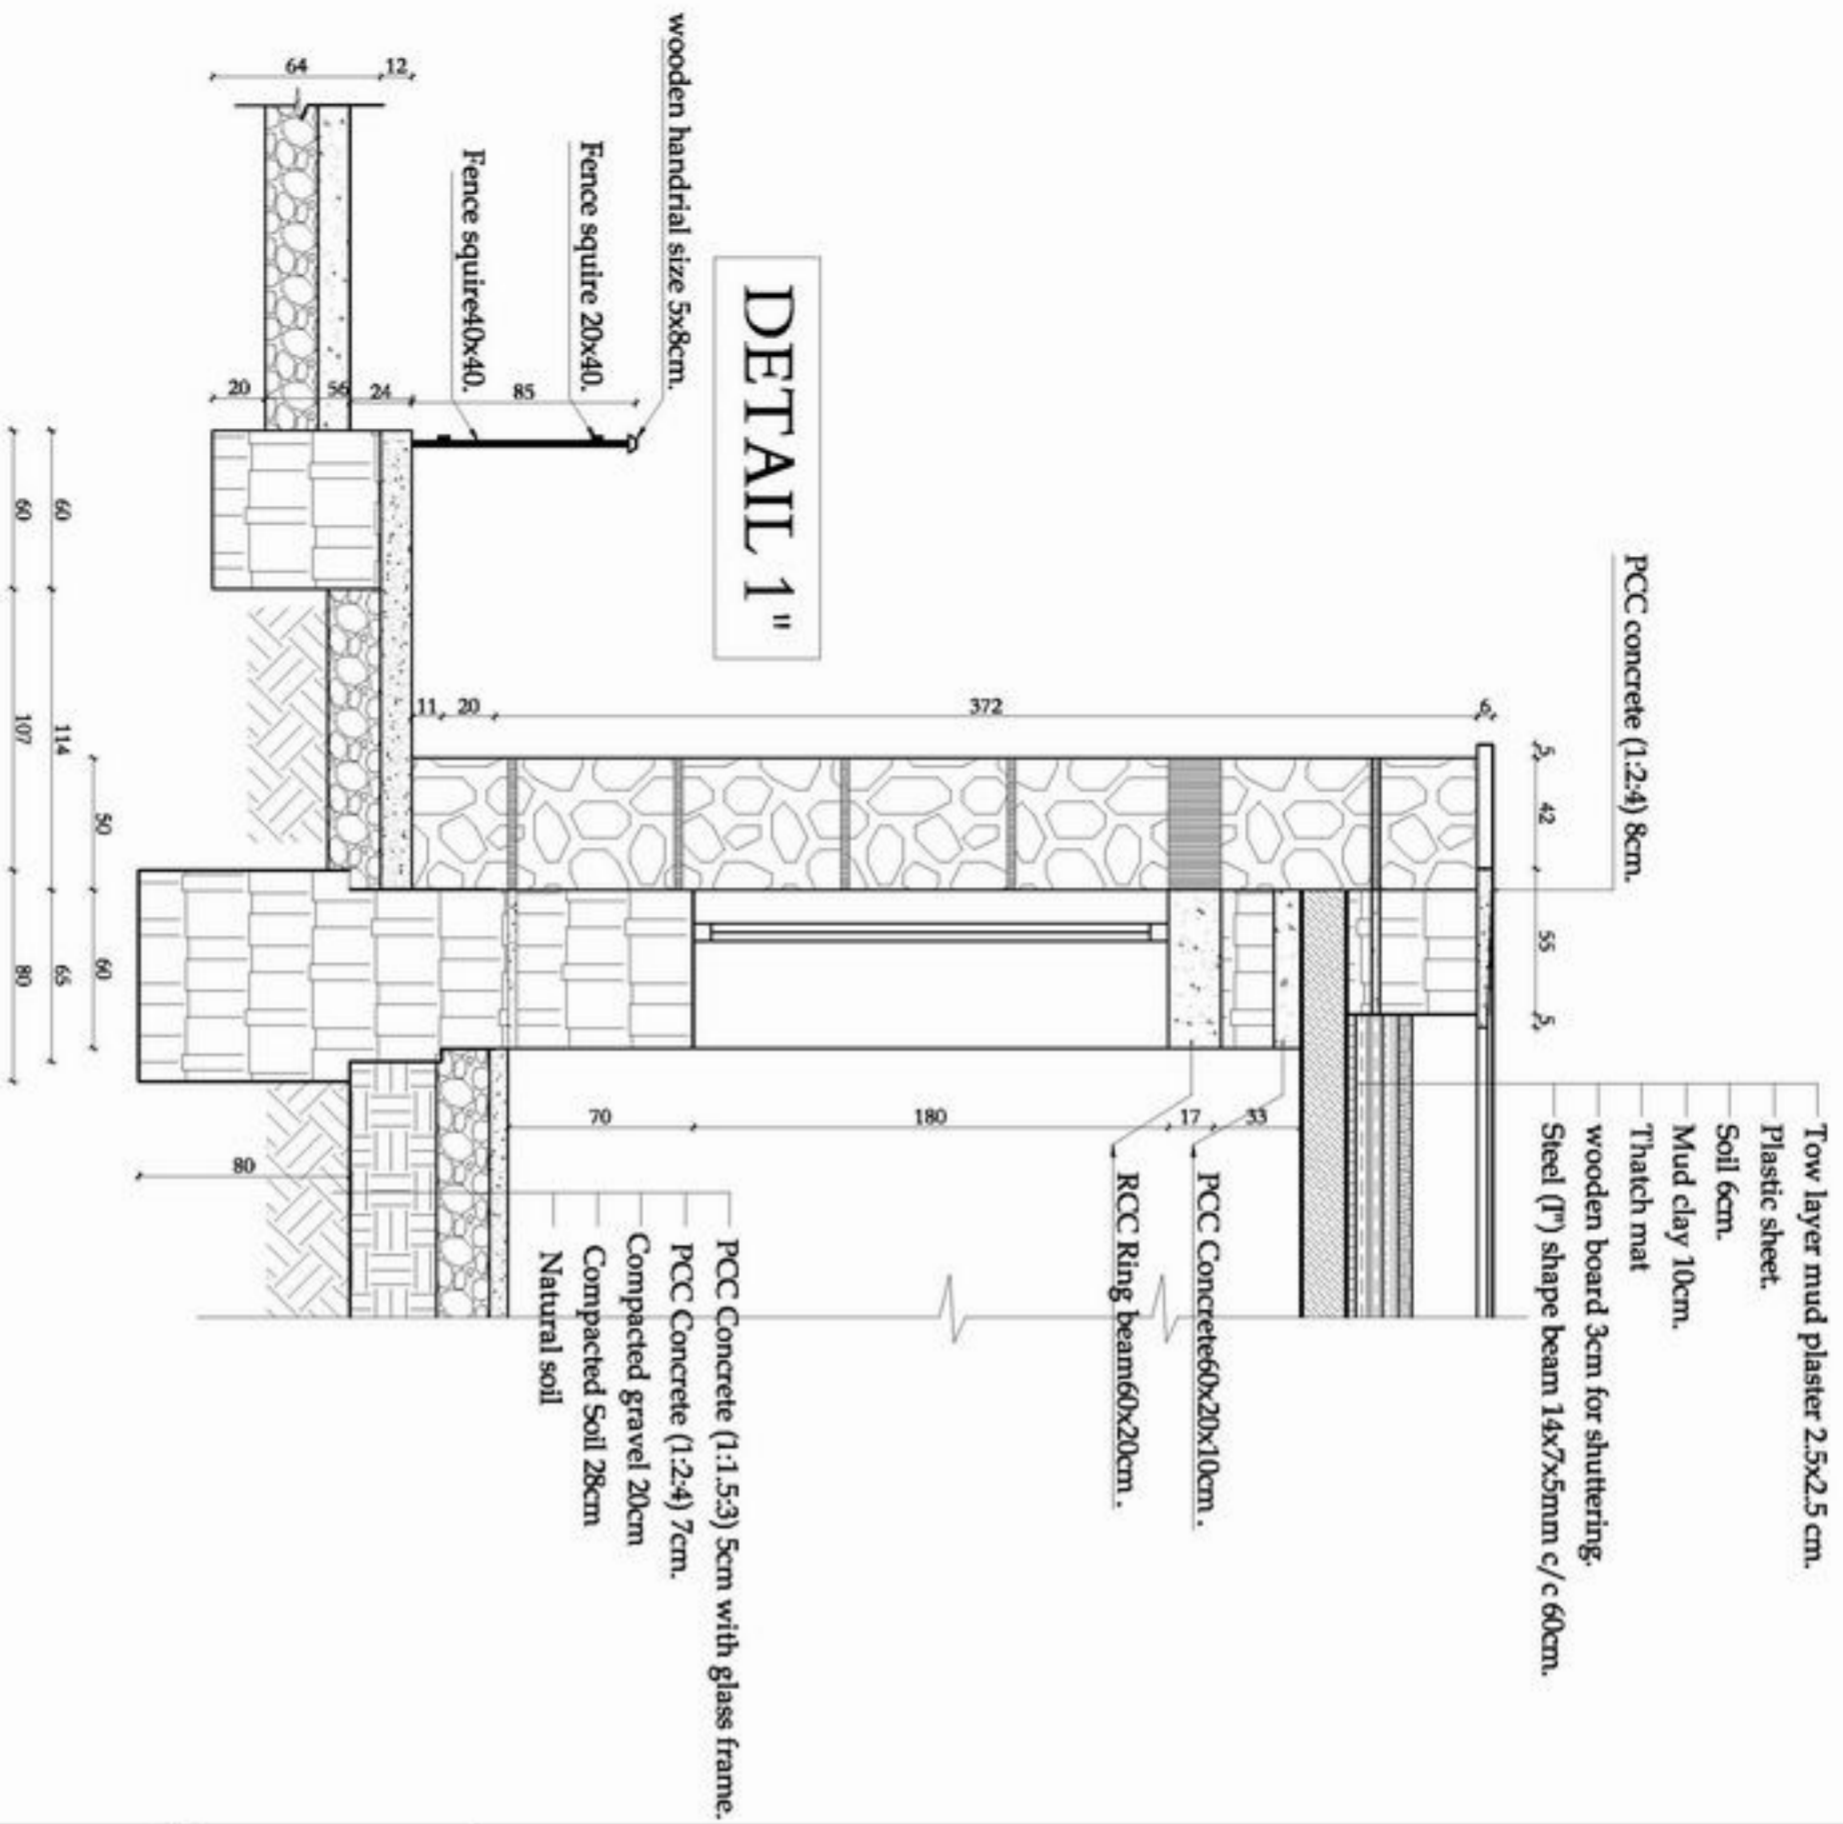

DETAIL ISOMETRIC FROM CORNER JUNCTION 5

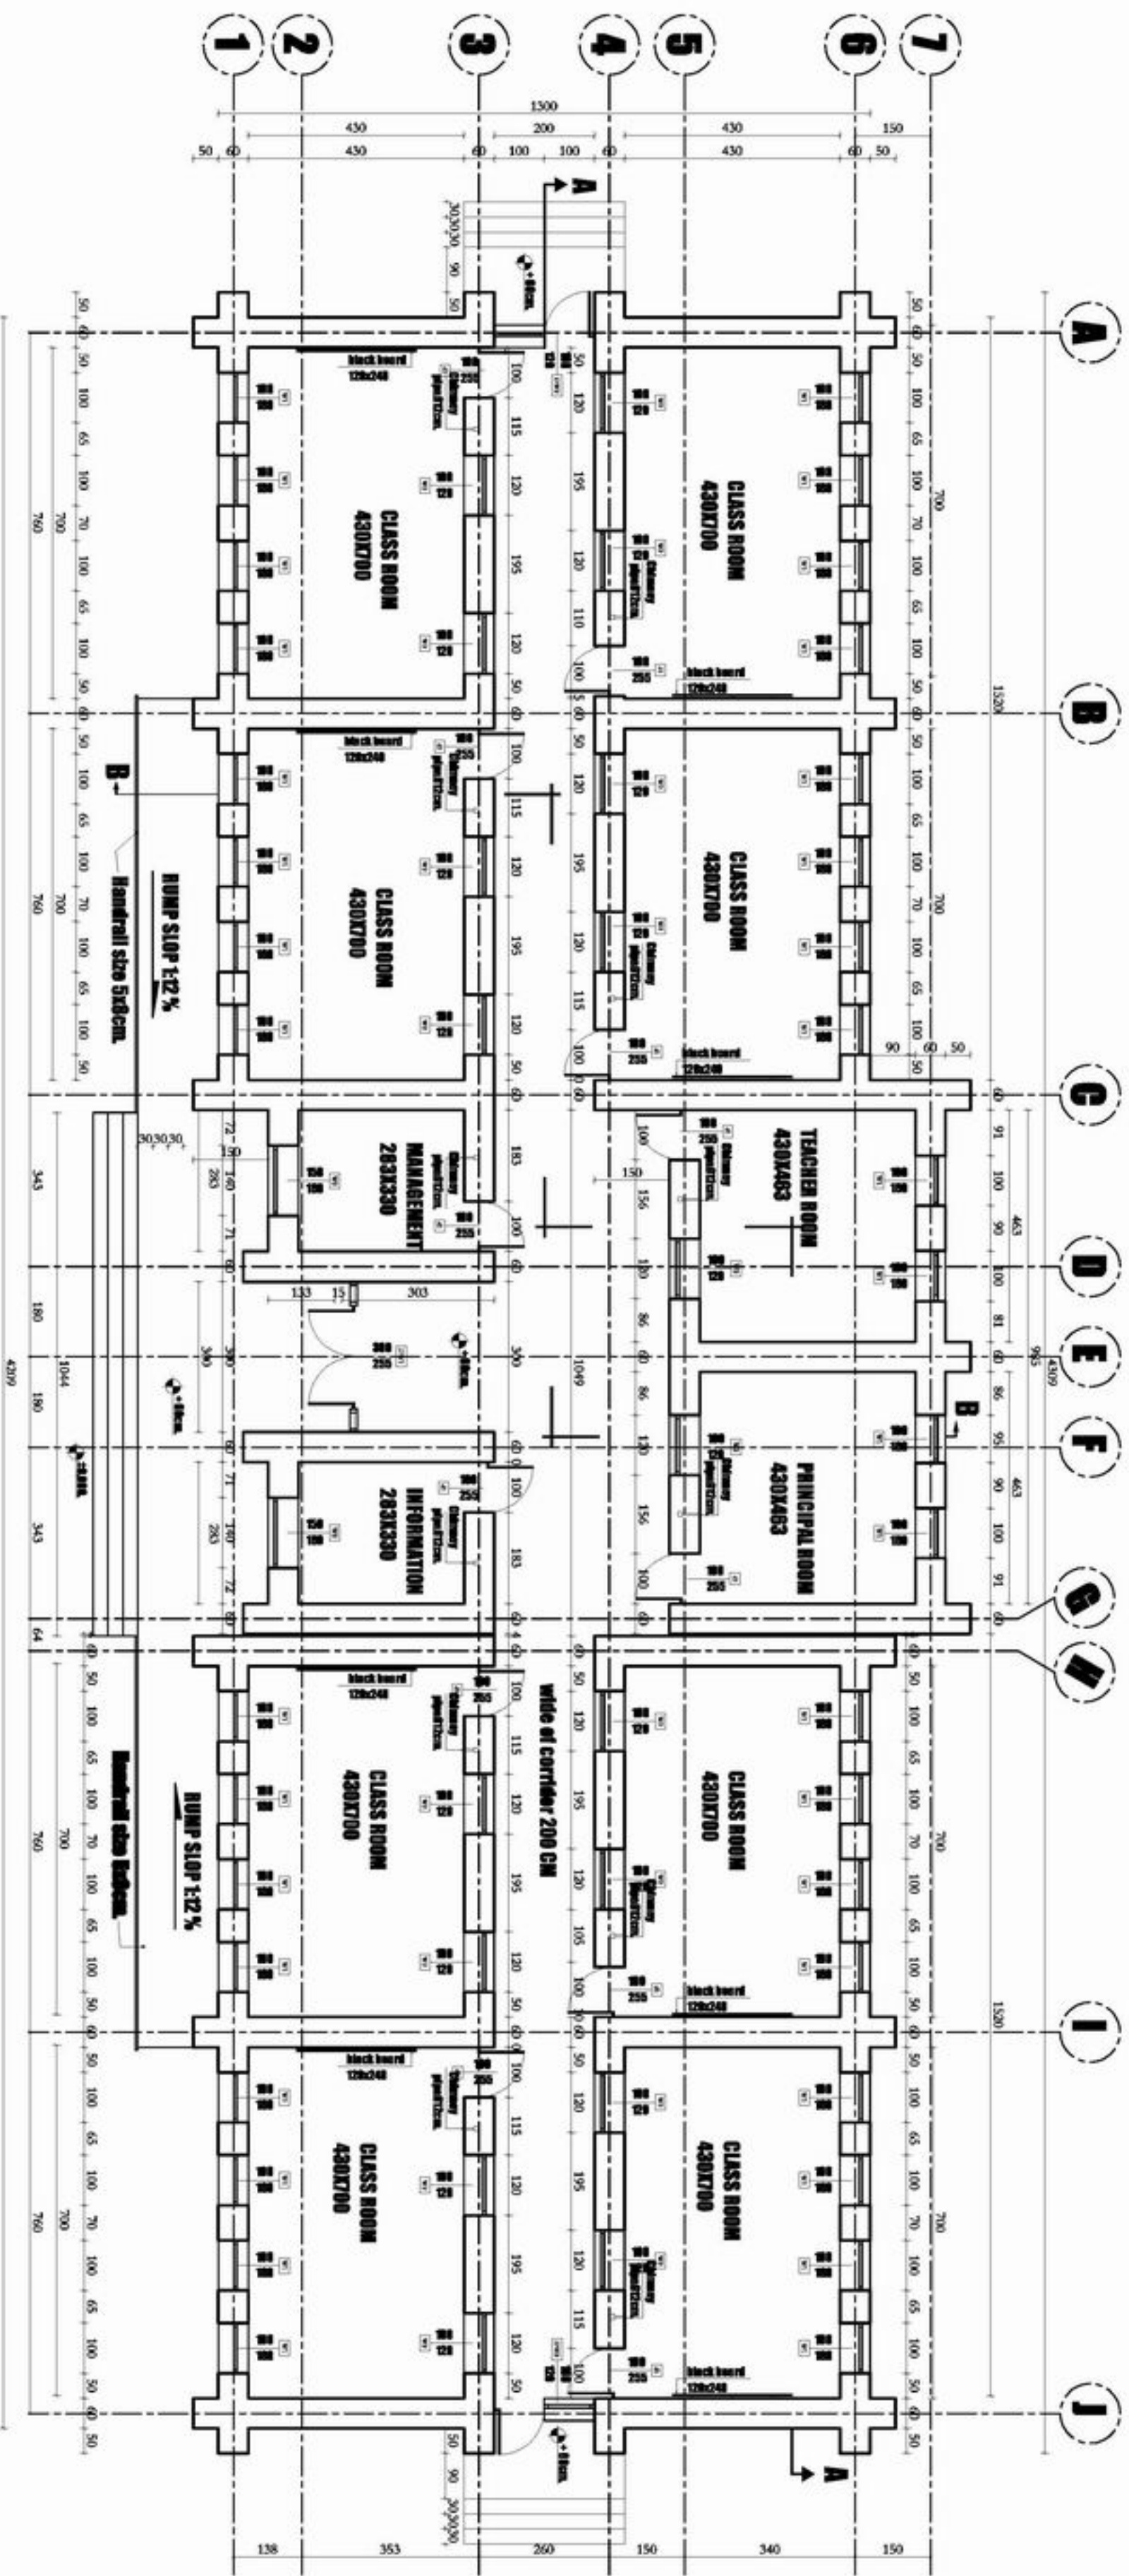

GROUND FLOOR PLAN



MINISTRY OF EDUCATION
DEPARTMENT OF CONSTRUCTION

STANULAB SCHOOL DESIGN
IN AFGHANISTAN

DESIGNED BY	ALFRENZ TAJIBI	APPROVED BY	ENG. MOH. YOUSUF TAYEBZAI
CHECKED BY	ENG. SH. HAJI	SCALE	AS SHOWN (1:50)
TITLE APPROVED BY	ENG. SA. MATHI MOHAMMAD	DATE	23/12/2008
SHEET NO.	1		

PROJECT NAME
DRAWING TITLE

8 CLASS ROOM STONE WALL (T) SHAPE BEAM ROOF.
GROUND FLOOR PLAN