





MINISTRY OF EDUCATION  
DEPARTMENT OF CONSTRUCTION



STATE SCHOOL DESIGN  
IN AFGHANISTAN





DESIGNED BY	ALLIANCE TEAM	APPROVED BY / DATE	ENR. M. H. YOUSSEF / 2012.09.08
CHECKED BY	ENR. M. H. YOUSSEF	SCALE	AS SHOWN (A3)
TITLE APPROVED BY	ENR. M. H. YOUSSEF	DATE	2012.09.08





REVISION NO.  
1

PROJECT NAME  
DRAWING TITLE

8 CLASS ROOM STONE WALL WOODEN BEAM ROOF.  
DETAIL'S

DETAIL ISOMETRIC FROM CORNER JUNCTION 5

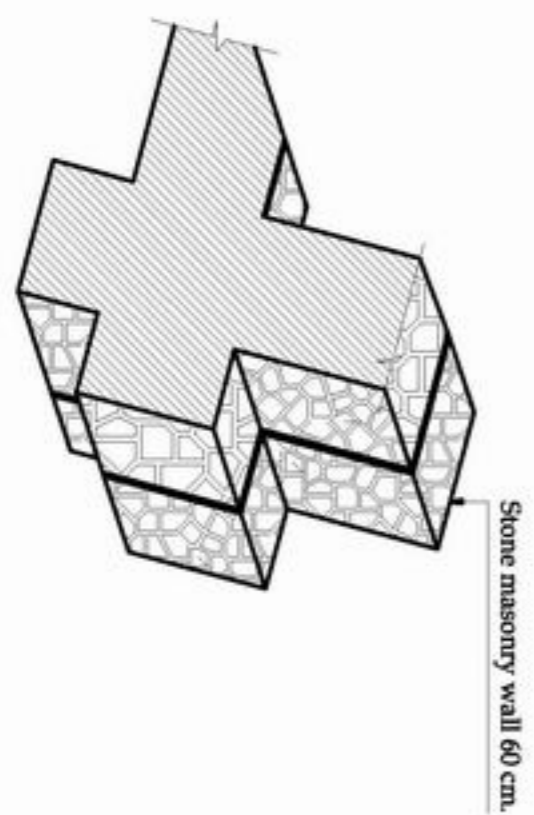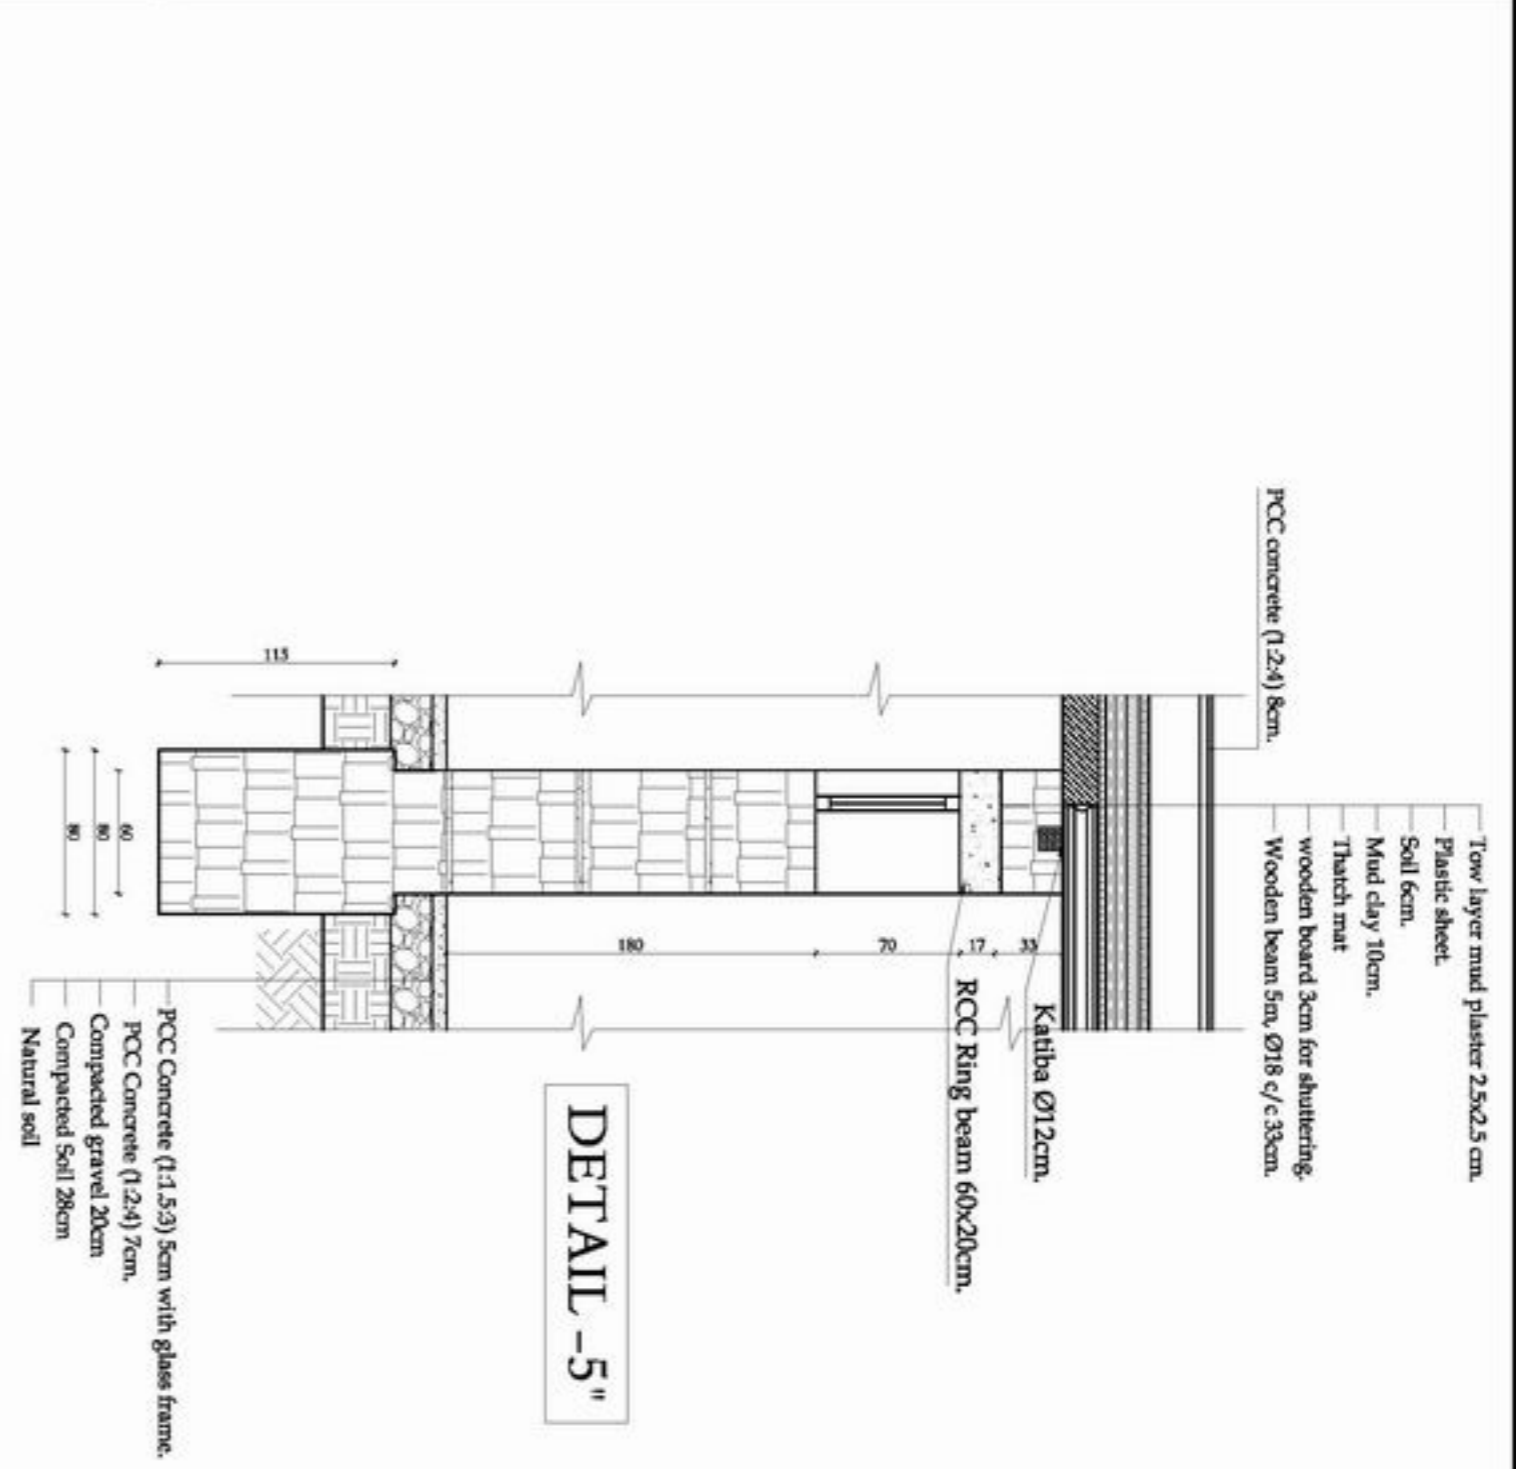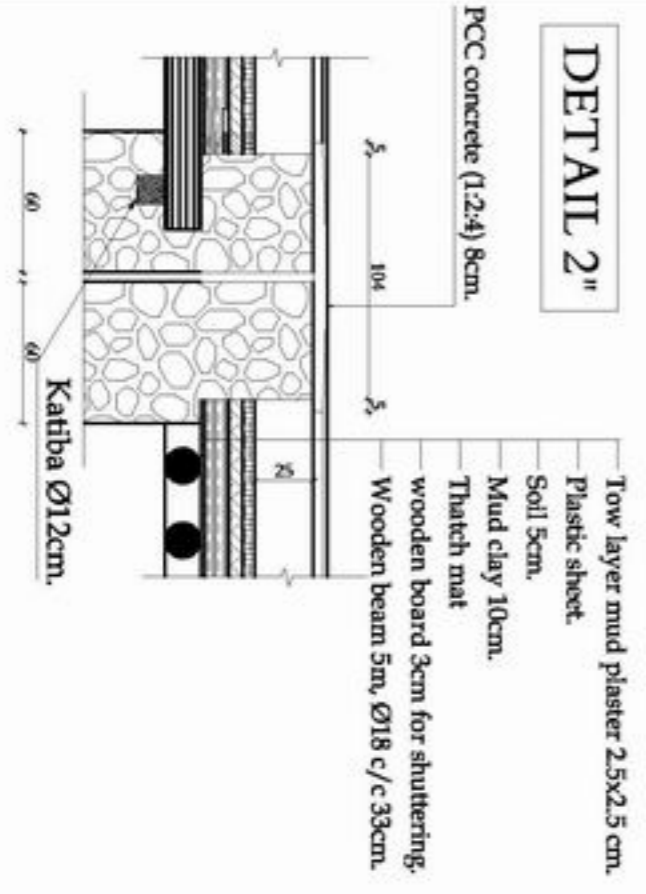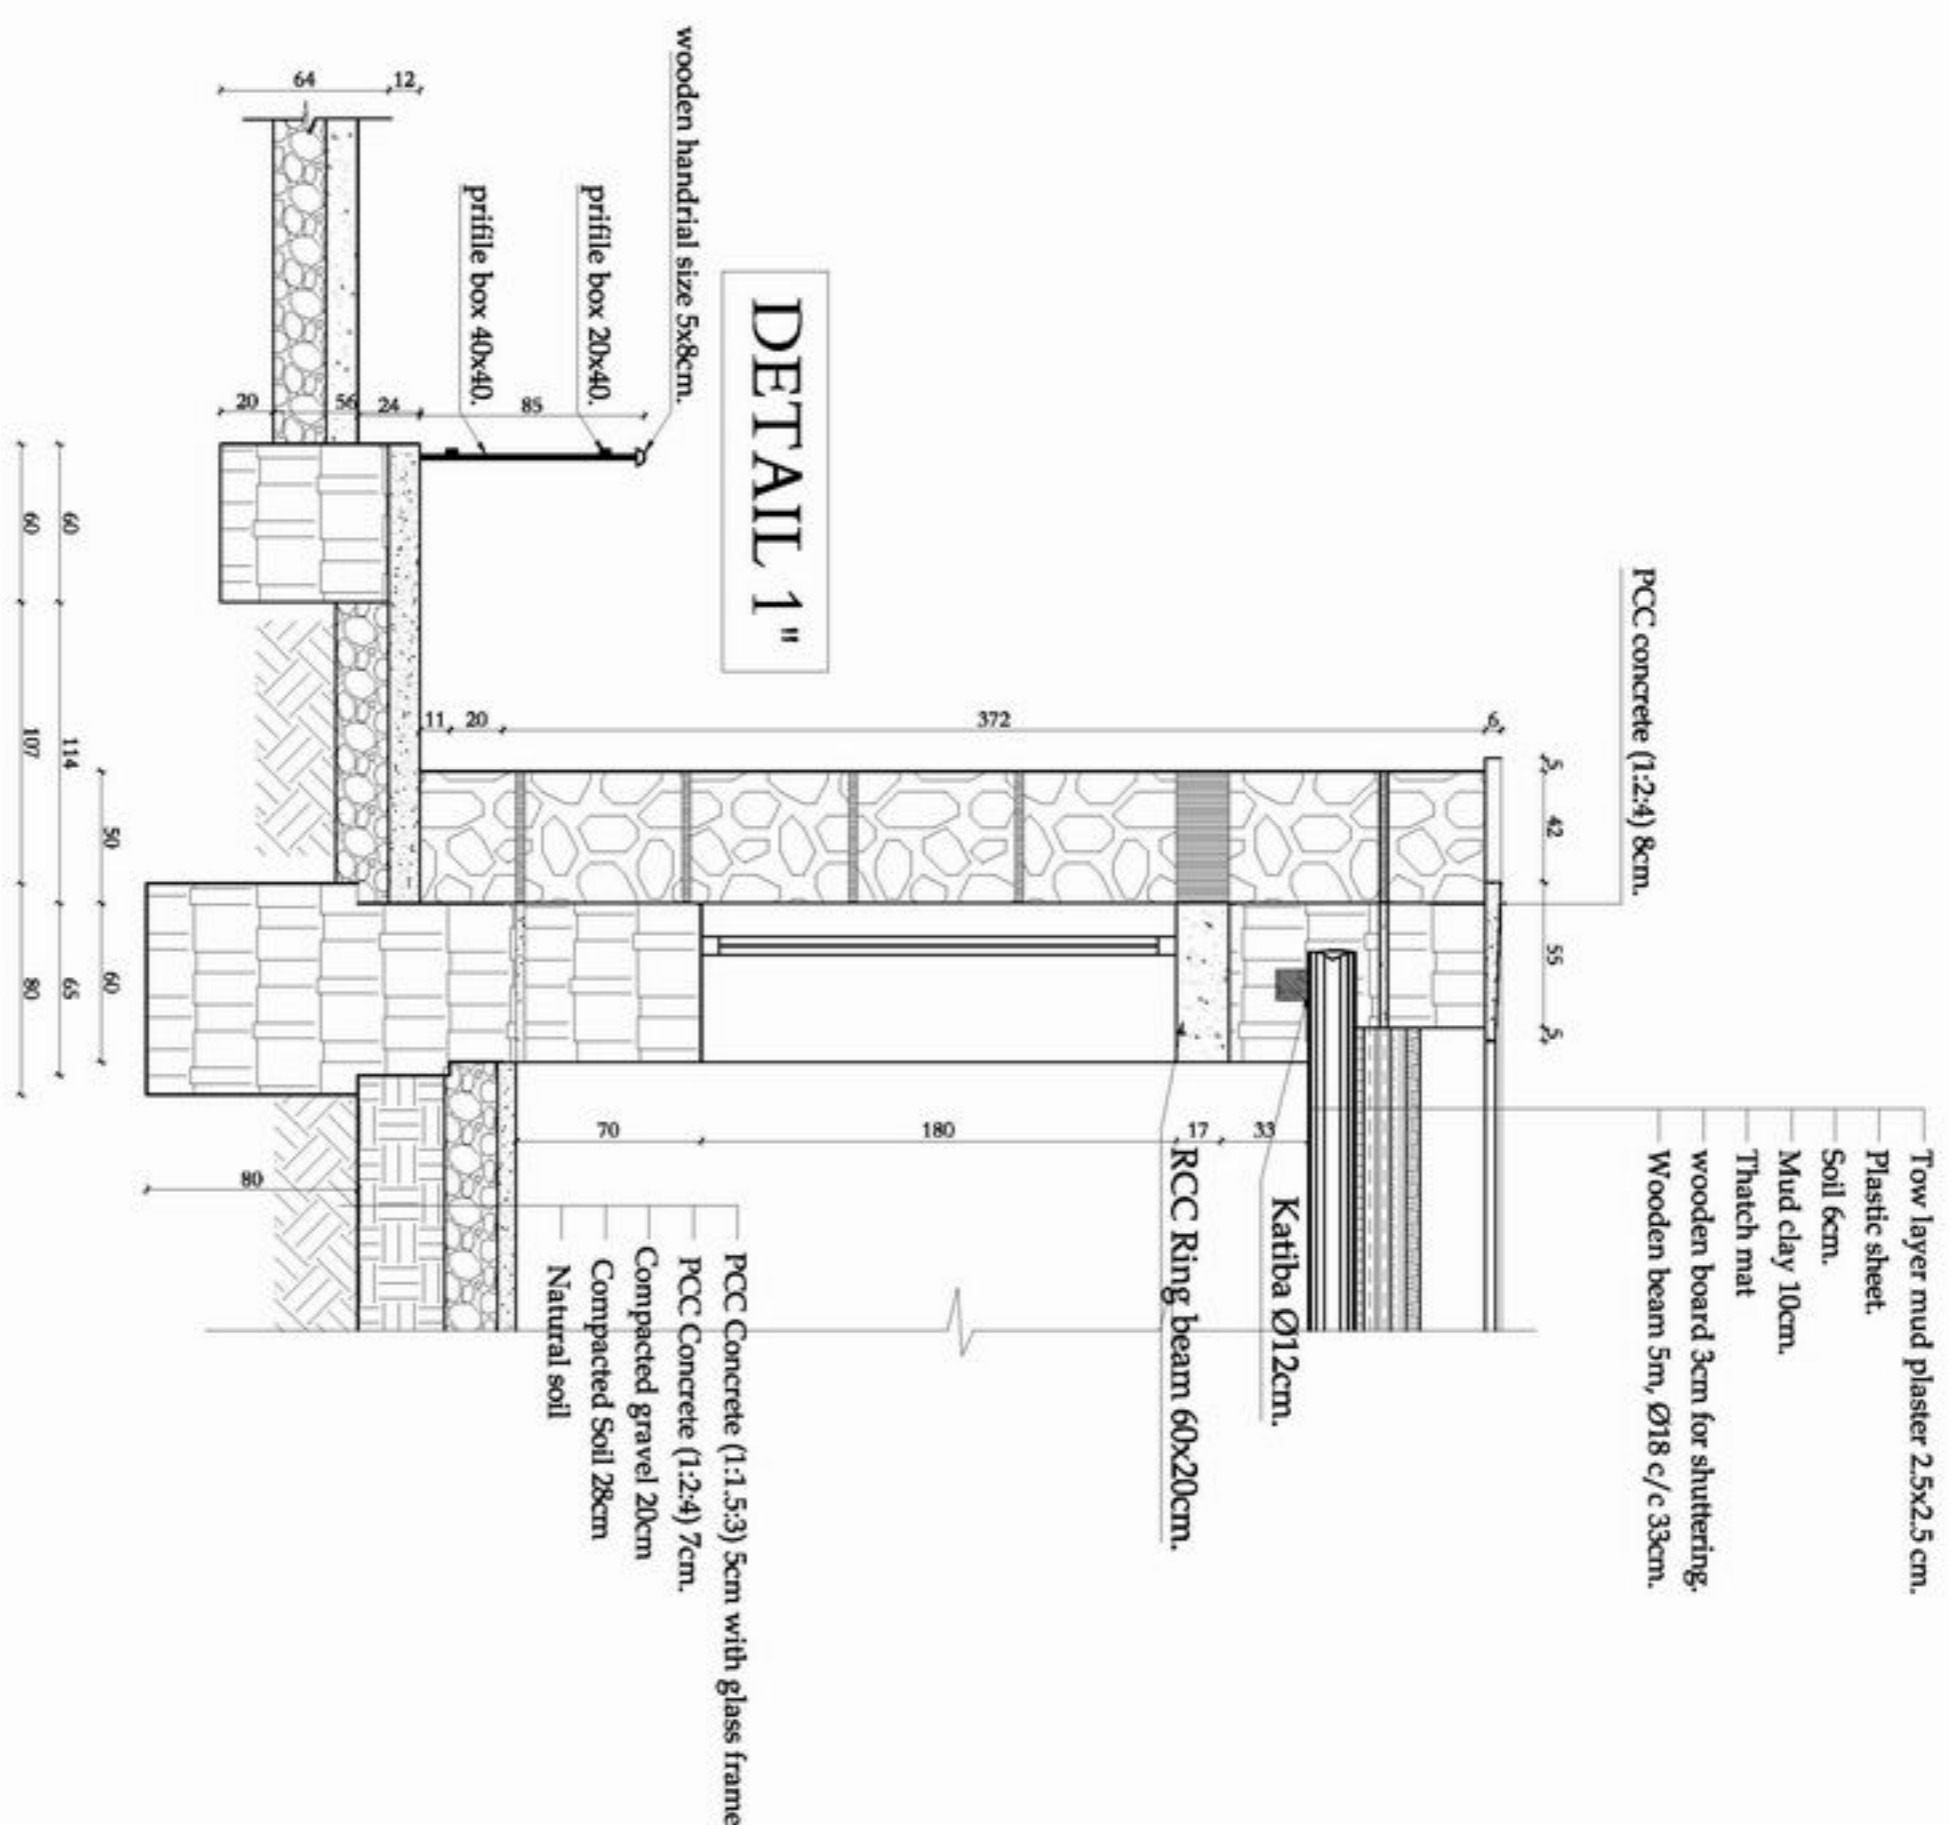

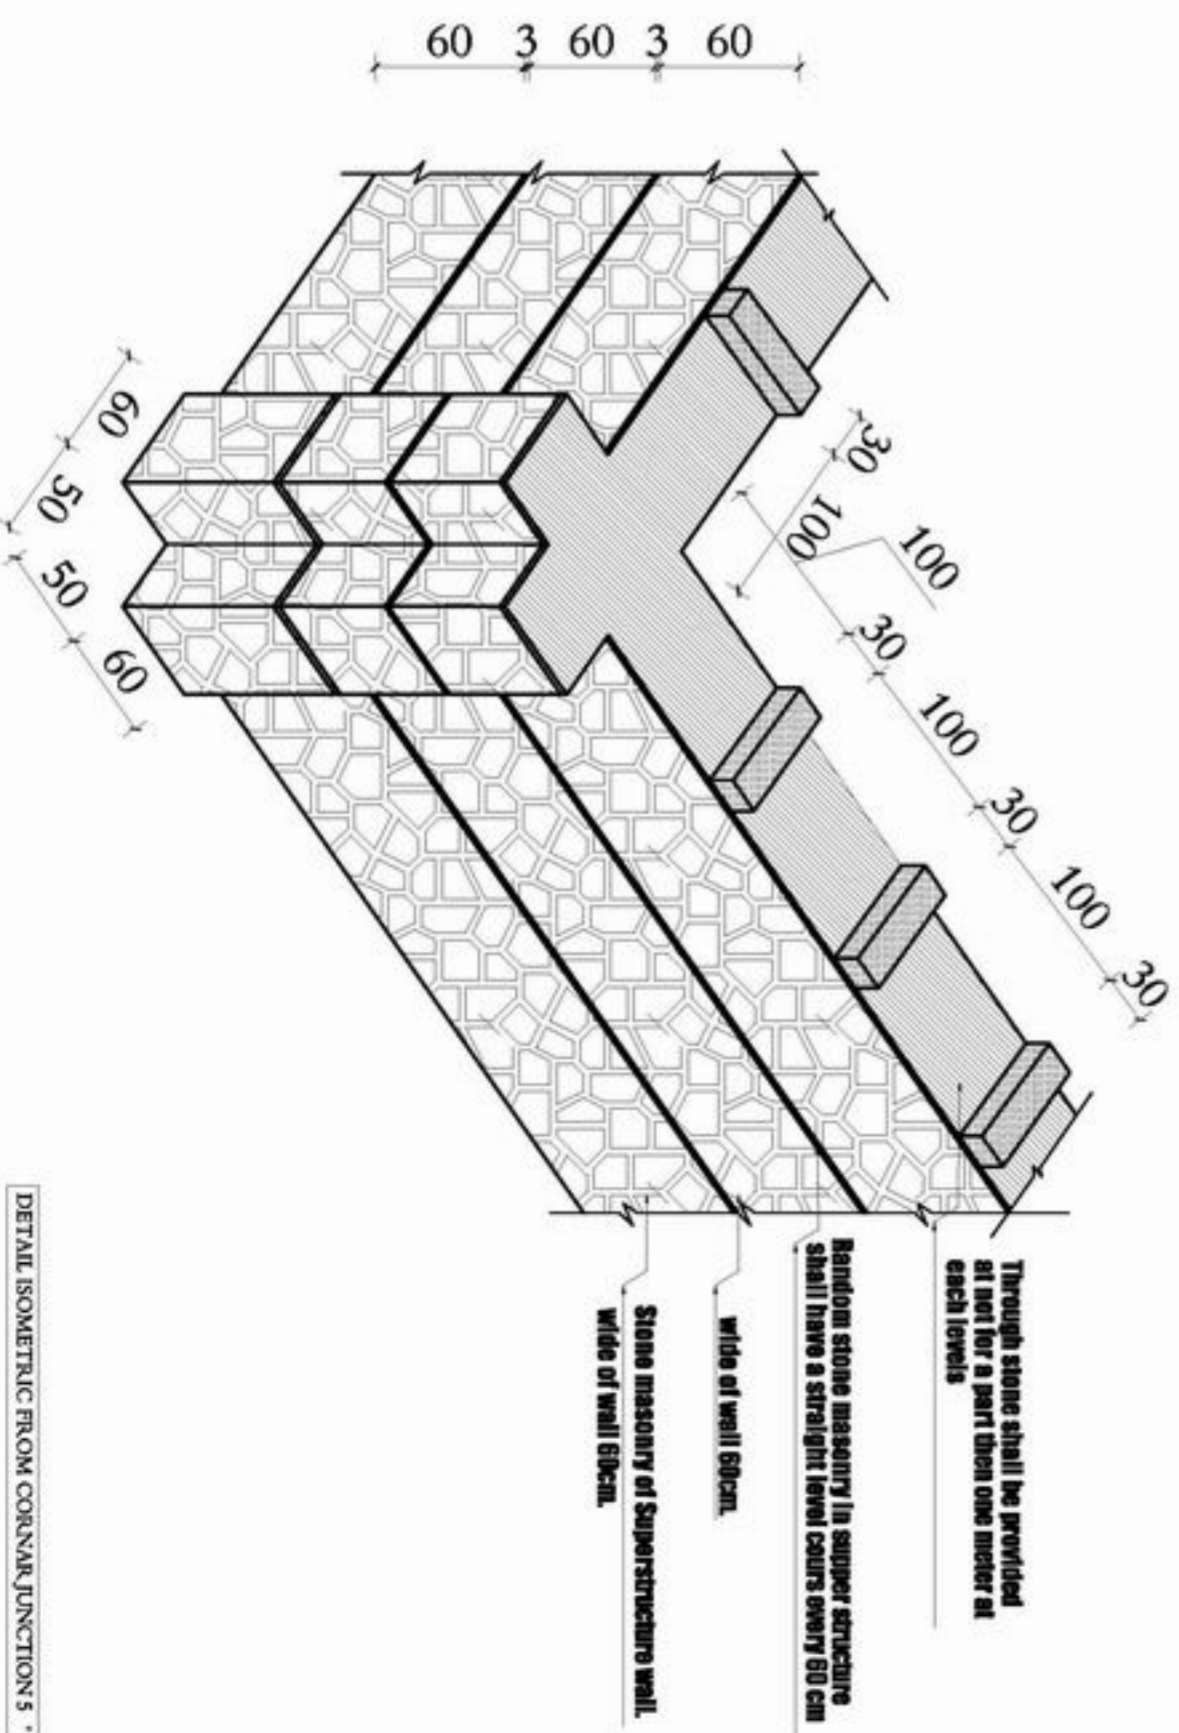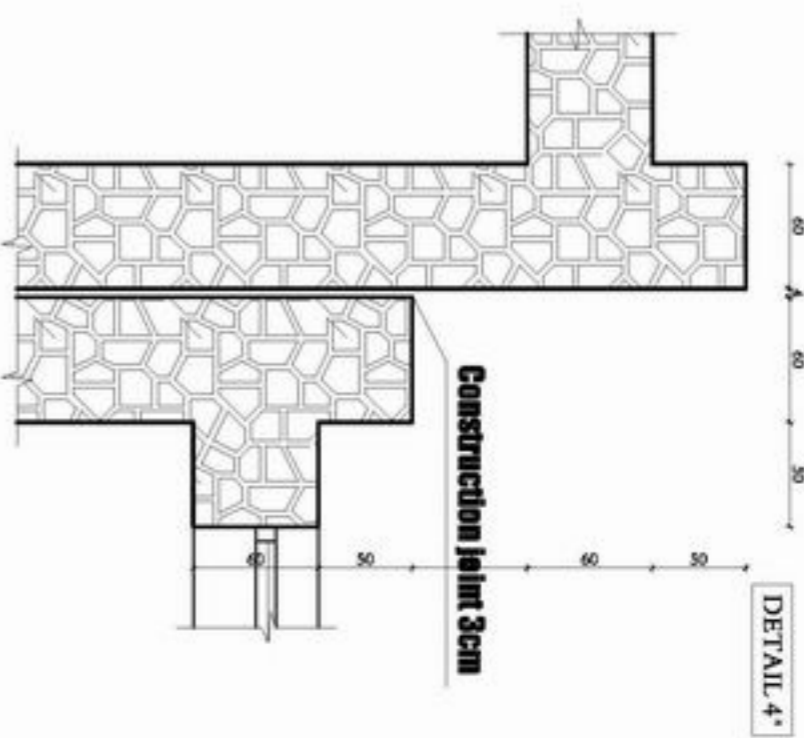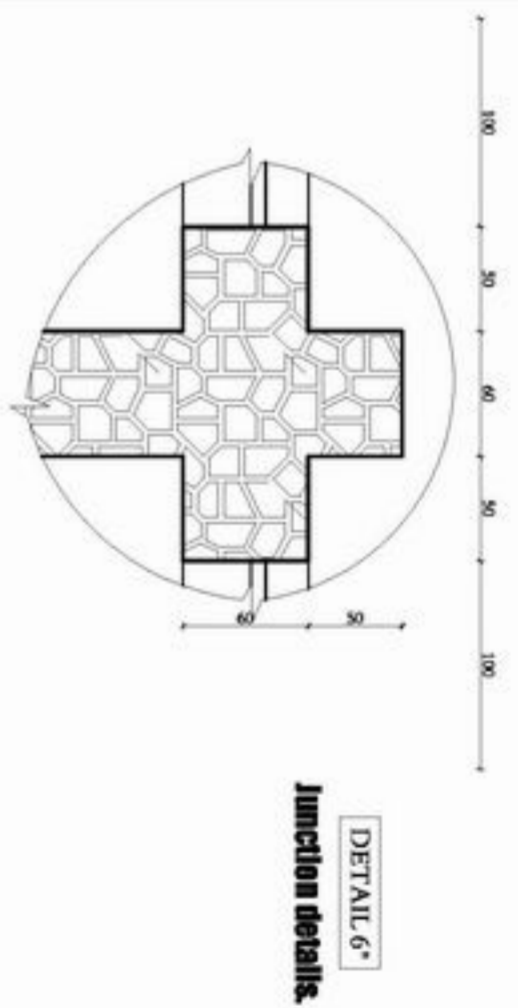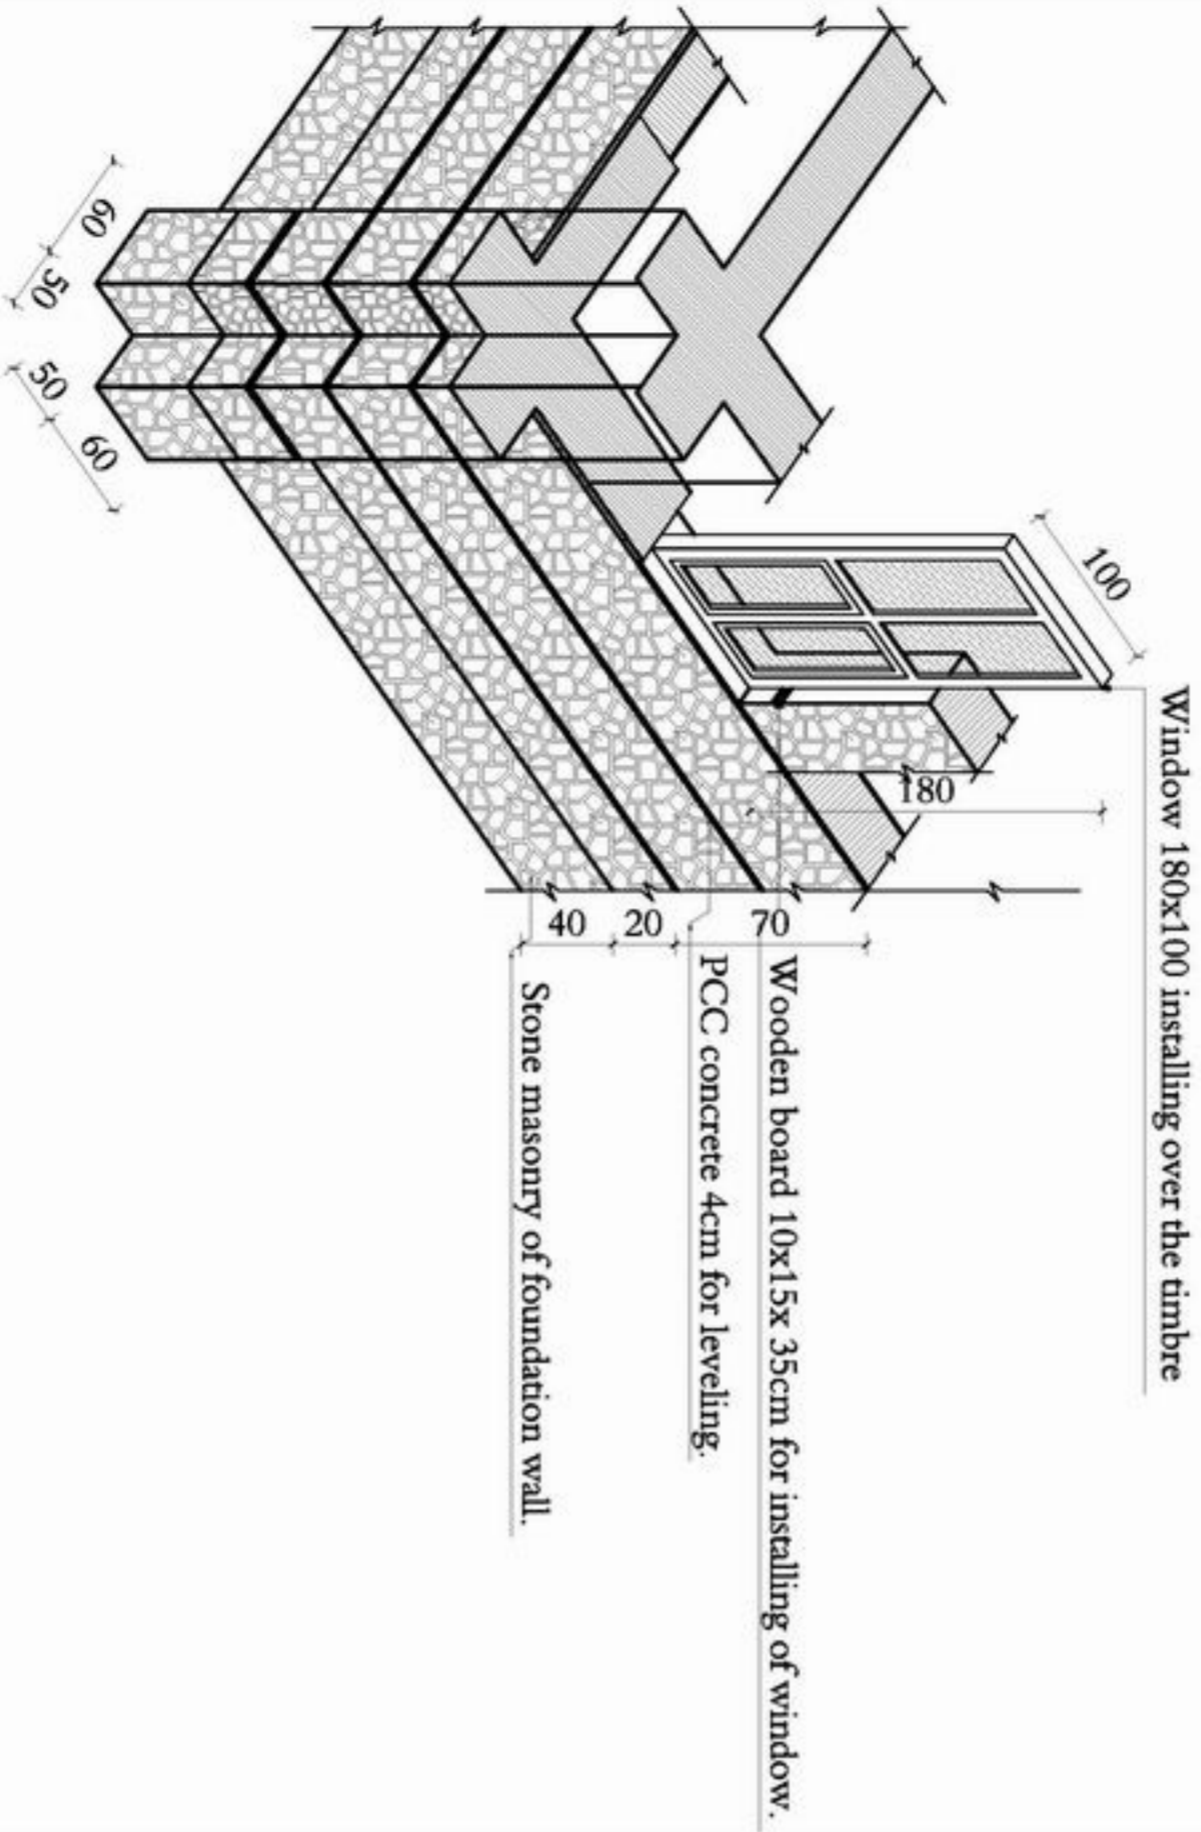

DETAIL ISOMETRIC FROM CORNAR JUNCTION 5'

DETAIL ISOMETRIC FROM CORNAR JUNCTION 5'



MINISTRY OF EDUCATION  
DEPARTMENT OF CONSTRUCTION



STANDARD SCHOOL DESIGN  
IN AFGHANISTAN


DESIGNED BY	AM.FEEROZ TAJIKI	DATE	2014.2008
CHECKED BY	ENR. ABIMADAT	SCALE	AS SHOWN (1:20)
TRIP APPROVED BY	ENR. ABIMADAT	DATE	2014.2008



PROJECT NAME  
DRAWING TITLE

8 CLASS ROOM STONE WALL WOODEN BEAM ROOF.  
DETAIL 5



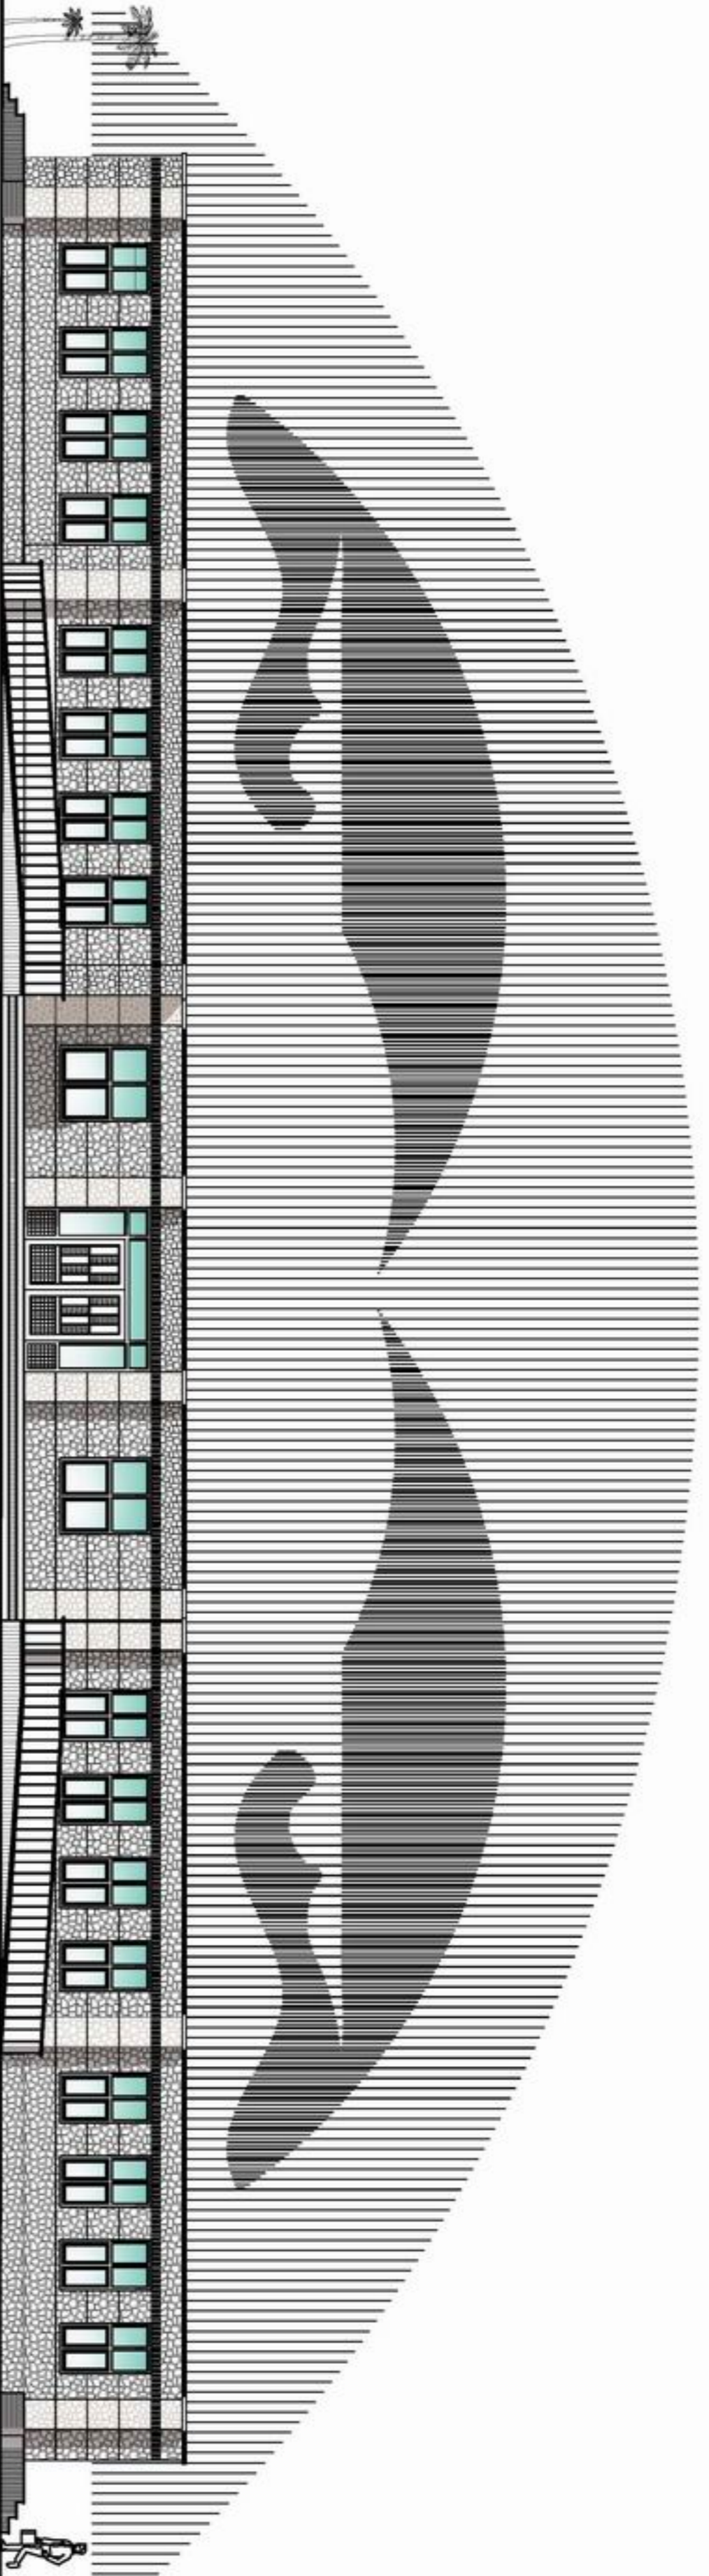

**FRONT ELEVATION**



**MINISTRY OF EDUCATION  
DEPARTMENT OF CONSTRUCTION**




**STANDARD SCHOOL DESIGN  
IN AFGHANISTAN**

DESIGNED BY	ALFRENZ TAHIRI	APPROVED BY	DR. ABUL KALAM AZHAR
CHECKED BY	ENG. AHMAD	SCALE	AS SHOWN (A3)
TITLE APPROVED BY	ENG. ABUL KALAM AZHAR	DATE	25.12.2008
DRAWING No.		SHEET No.	



<b>PROJECT NAME</b>	<b>8 CLASS ROOM STONE WALL WOODEN BEAM ROOF.</b>
<b>DRAWING TITLE</b>	<b>FRONT ELEVATION</b>

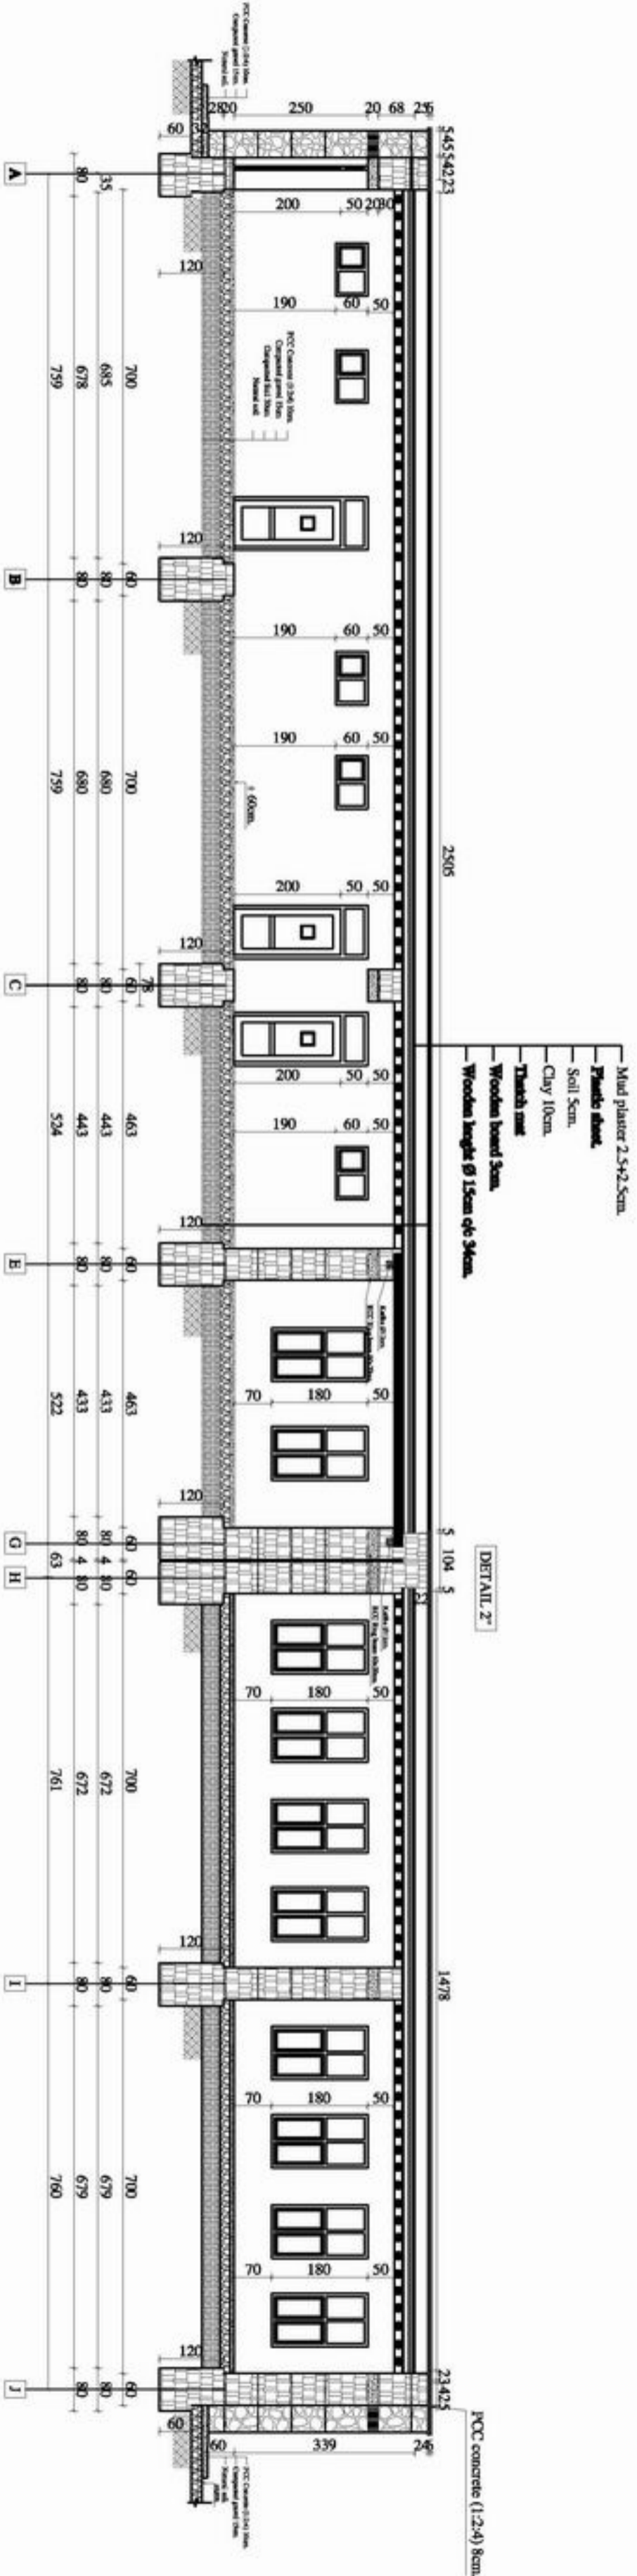

**SECTION A-A**



MINISTRY OF EDUCATION  
DEPARTMENT OF CONSTRUCTION



STATE EDUCATION DEPARTMENT  
IN ABOHAR


DESIGNED BY	ALFEBIZ TAJI BY	APPROVED BY	DATE
CHECKED BY	ENG. ANWAR	DATE	
TYPED BY	ENG. ANWAR	DATE	



PROJECT NAME  
DRAWING TITLE


8 CLASS ROOM STONE WALL WOODEN BEAM ROOF.  
LONG SECTION



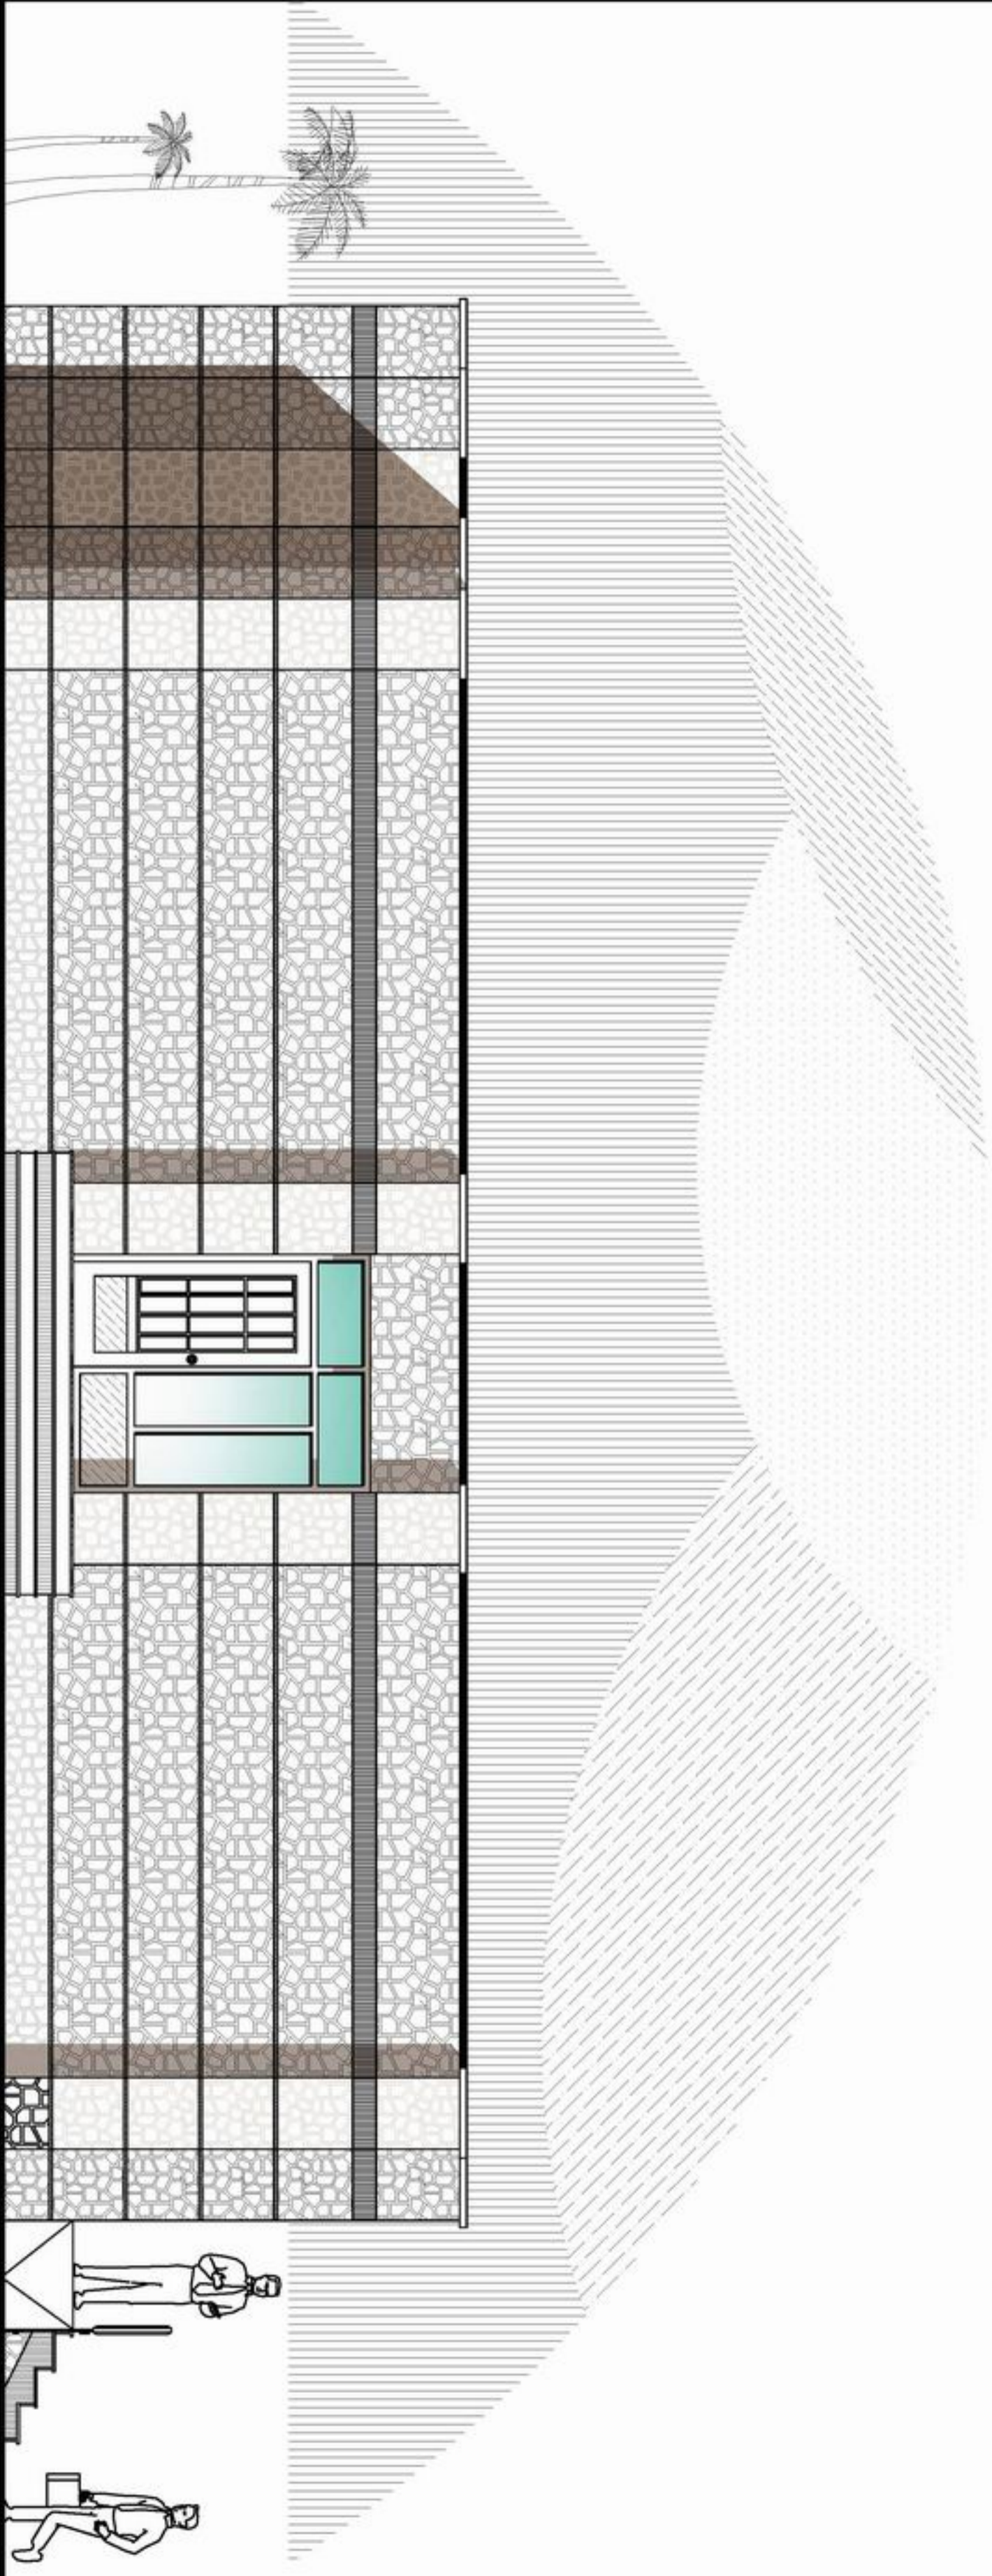

**SIDE ELEVATION**

 <b>MINISTRY OF EDUCATION</b> <b>DEPARTMENT OF CONSTRUCTION</b>		 <b>STANDARD SCHOOL PROGRAM</b> <b>IN AFGHANISTAN</b>	
DESIGNED BY	ALFRENZ TAJIBI BY	APPROVED BY	DATE
CHECKED BY	ENG. AN MUKHT	SCALE	AS SHOWN (X:1)
TITLE APPROVED BY	ENG. AN MUKHT	DATE	25.1.2008
DRAWING No		SHEET No	
PROJECT NAME		DRAWING TITLE	
8 CLASS ROOM STONE WALL WOODEN BEAM ROOF.		SIDE ELEVATION	

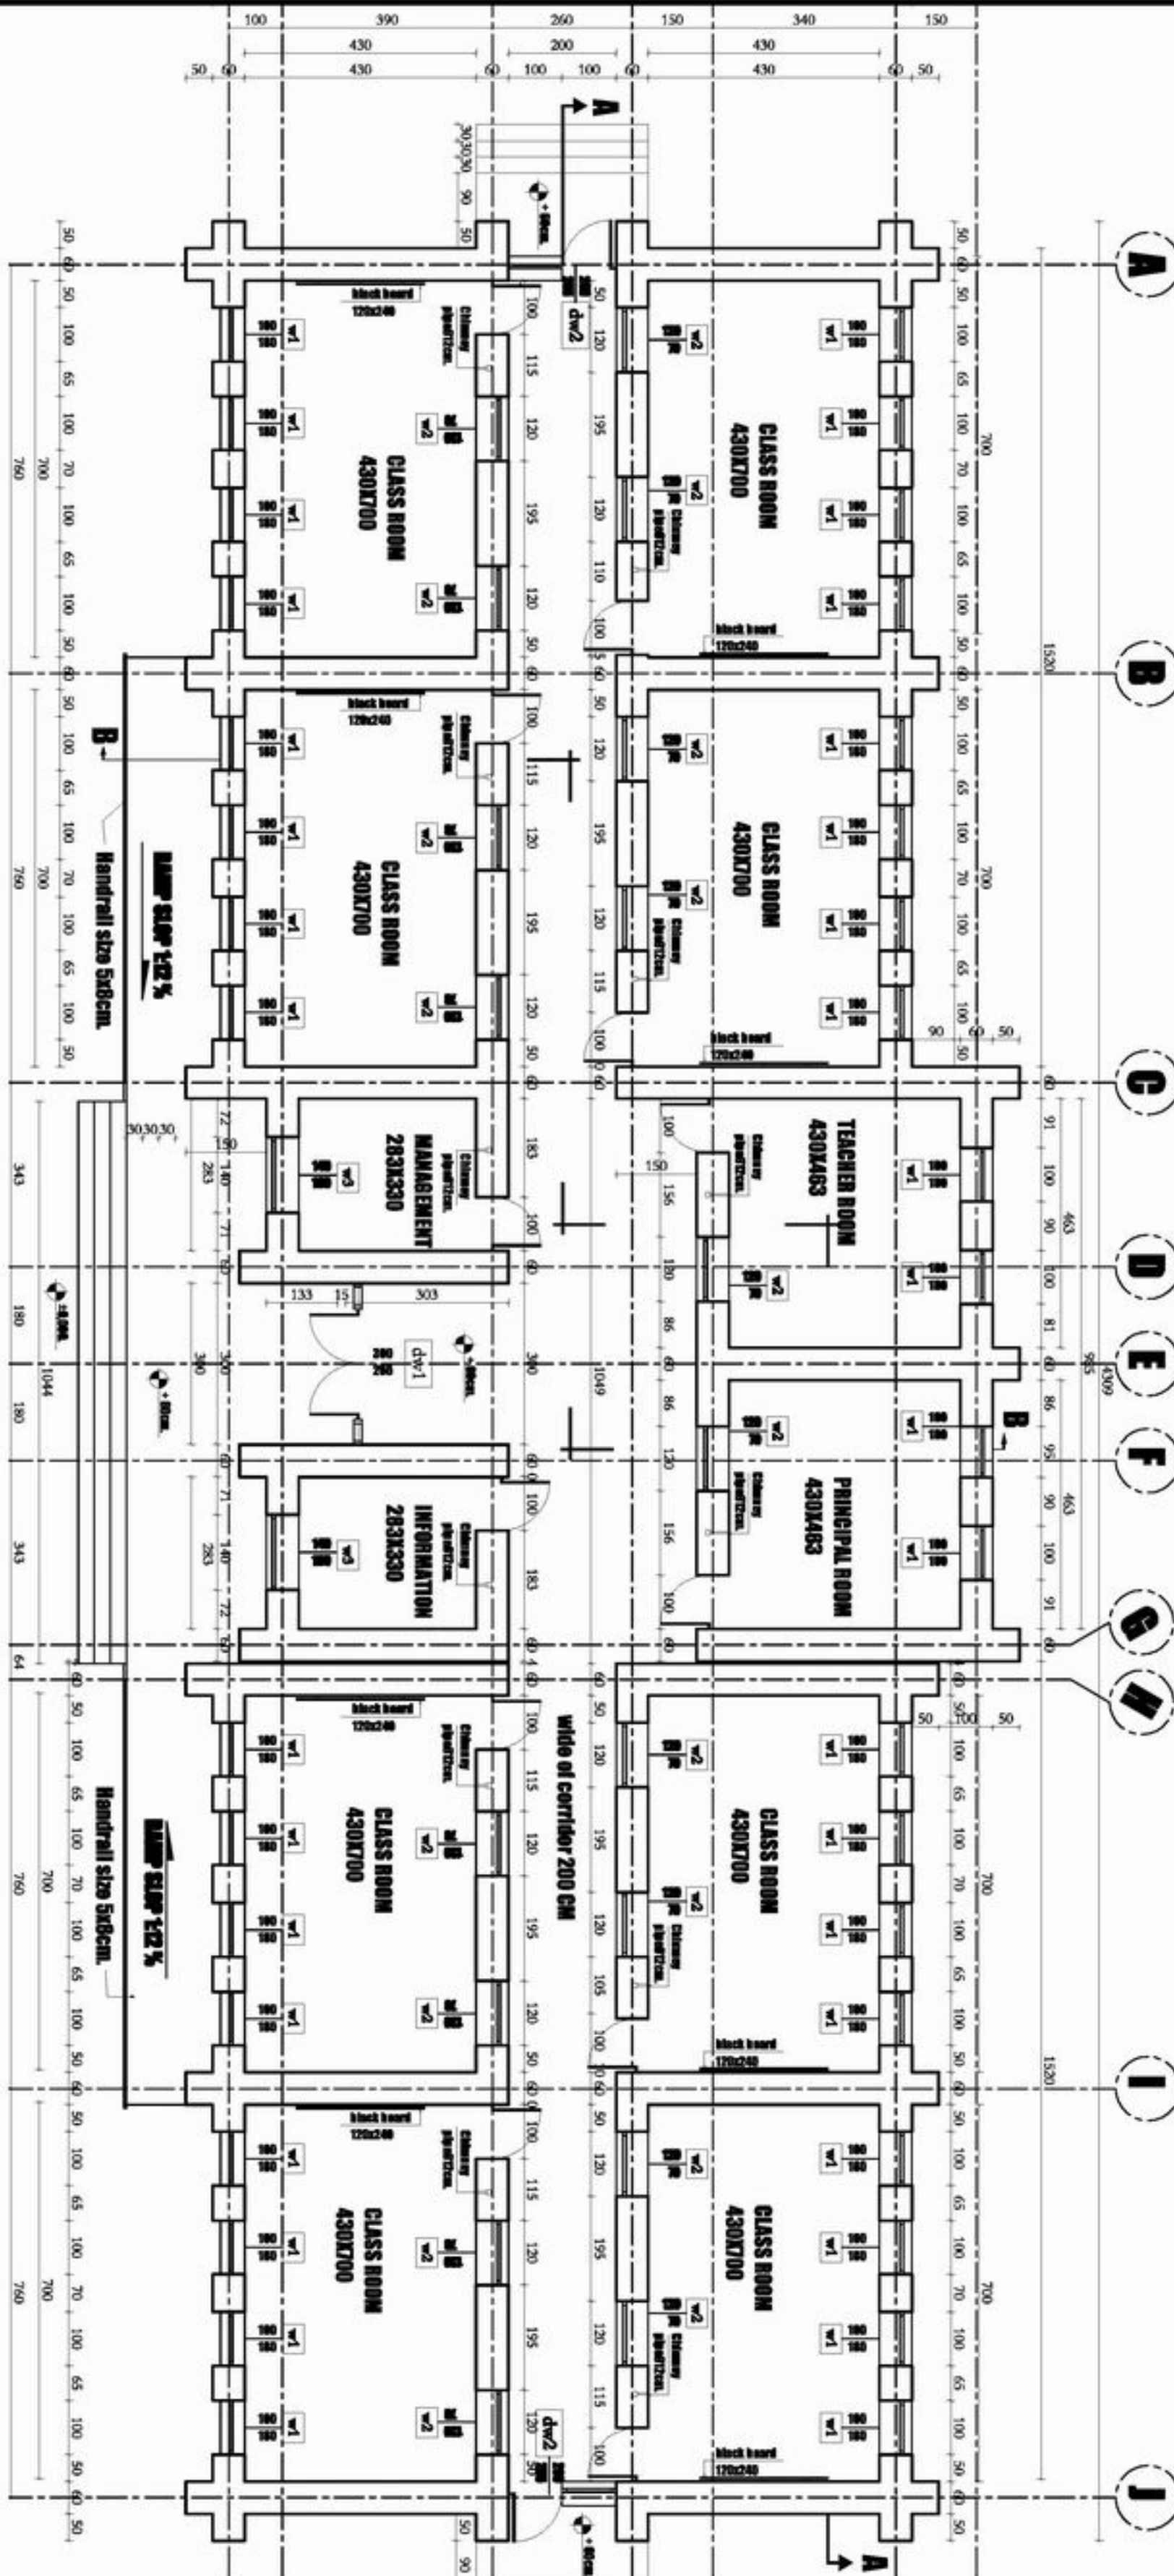

GROUND FLOOR PLAN



MINISTRY OF EDUCATION  
DEPARTMENT OF CONSTRUCTION



STANDARD SCHOOL DESIGN  
IN AFGHANISTAN

DESIGNED BY	APPROVED BY	DATE
CHECKED BY	SCALE	AS SHOWN (A3)
TITLE APPROVED BY	DATE	2015.2005



PROJECT NAME  
DRAWING TITLE

8 CLASS ROOM STONE WALL WOODEN BEAM ROOF.  
GROUND FLOOR PLAN