

MINISTRY OF EDUCATION
DEPARTMENT OF CONSTRUCTION




STATE EDUCATION DEPARTMENT
IN AFGHANISTAN

DESIGNED BY	ALFRED TAYLOR	APPROVED BY	ENG. AMIN MANSOURI
CHECKED BY	ENG. SAJJAD	SCALE	AS SHOWN (1:50)
TITLE APPROVED BY	ENG. AMIN MANSOURI	DATE	25.12.2008
DRAWN BY	SAJJAD		



PROJECT NAME
DRAWING TITLE

8 CLASS ROOM SUN DRIED BRICK WALL WOODEN BEAM ROOF.
FOUNDATION PLAN

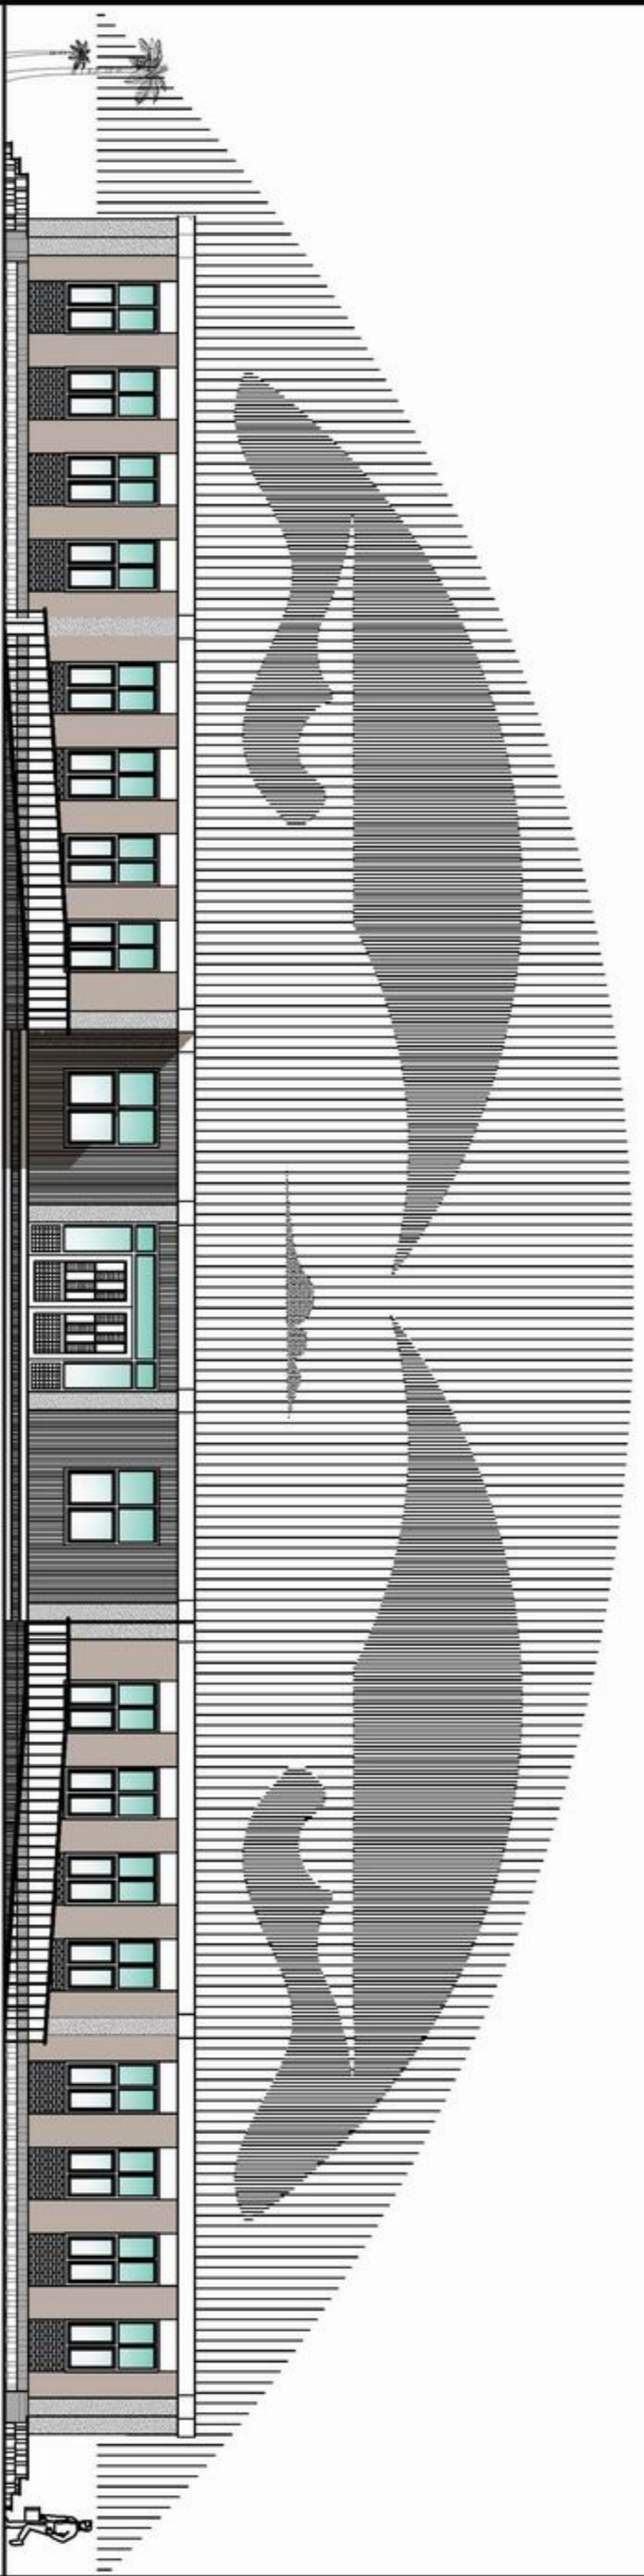

FRONT ELEVATION




**MINISTRY OF EDUCATION
DEPARTMENT OF CONSTRUCTION**

**STANBULU SCHOOL REGION
IN AFGANISTAN**

DESIGNED BY	ARCHITECT NAME	APPROVED BY/NO.	DATE
CHECKED BY	ENG. OR ARCHIT.	SCALE	AS SHOWN (1:50)
TITLE APPROVED BY	ENCL. OR MATR. NO.	DATE	25.12.2008



PROJECT NAME	8 CLASS ROOM SUNDRIED BRICK WOODEN BEAM ROOF.
DRAWING TITLE	FRONT ELEVATION

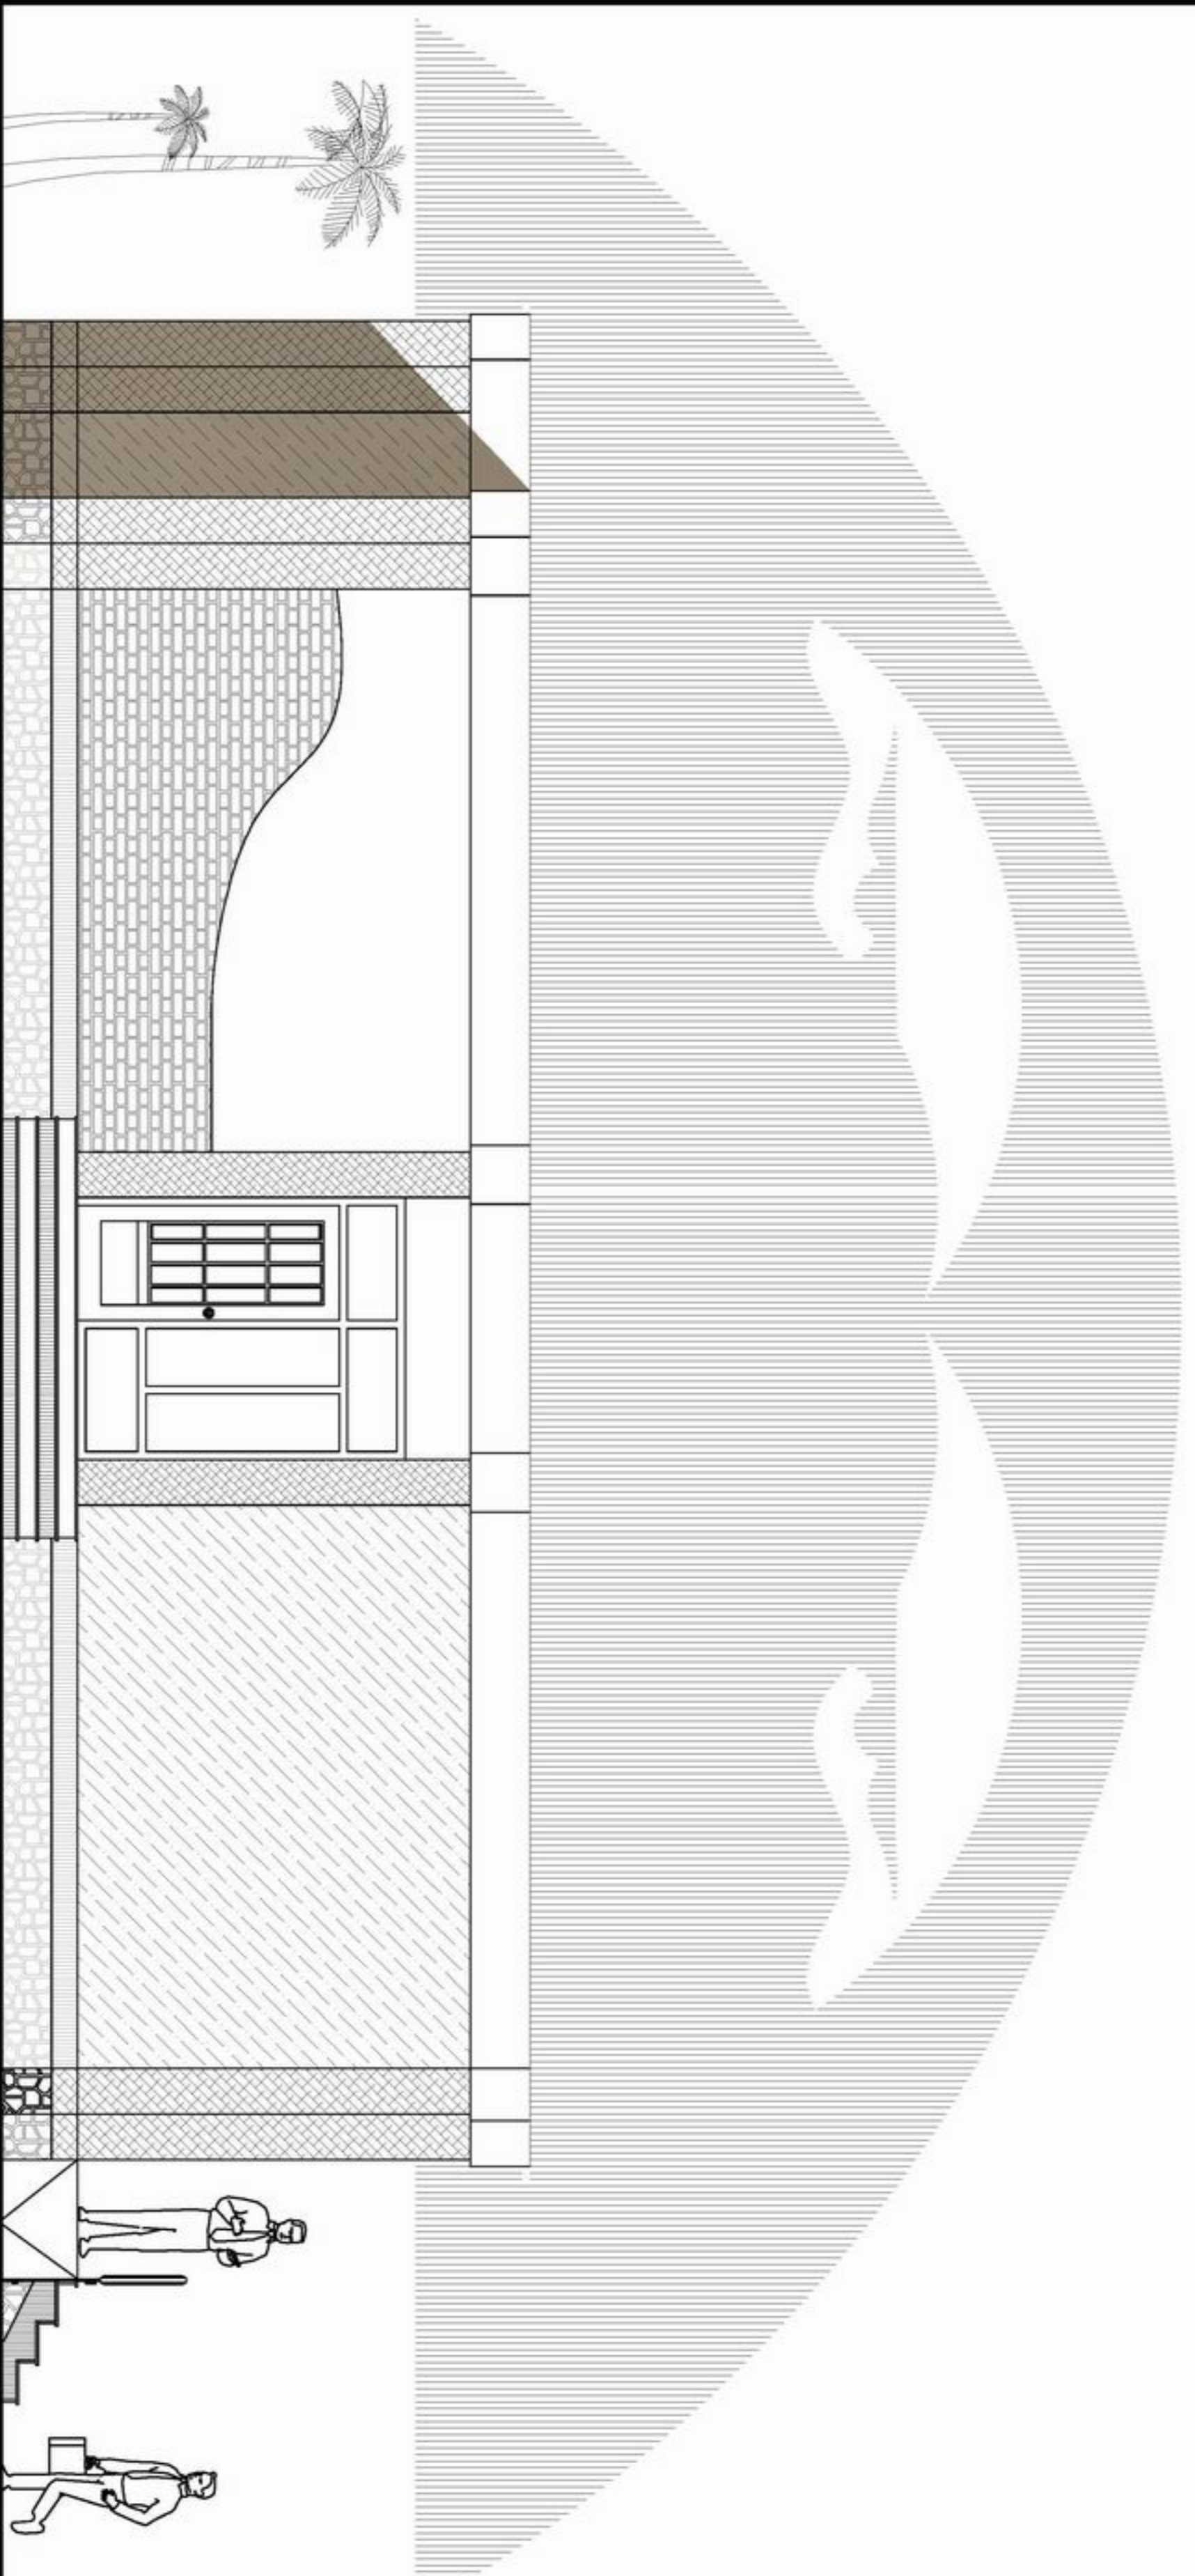

SIDE ELEVATION



**MINISTRY OF EDUCATION
DEPARTMENT OF CONSTRUCTION**






**STANDARD SCHOOL DESIGN
IN AFGHANISTAN**

DESIGNED BY	APPROVED BY	DATE
CHECKED BY	SCALE	
TITLE APPROVED BY	DATE	



PROJECT NAME
DRAWING TITLE


**8 GLASS ROOM SUNDRIED BRICK WALL WOODEN BEAM ROOF.
SIDE ELEVATION**

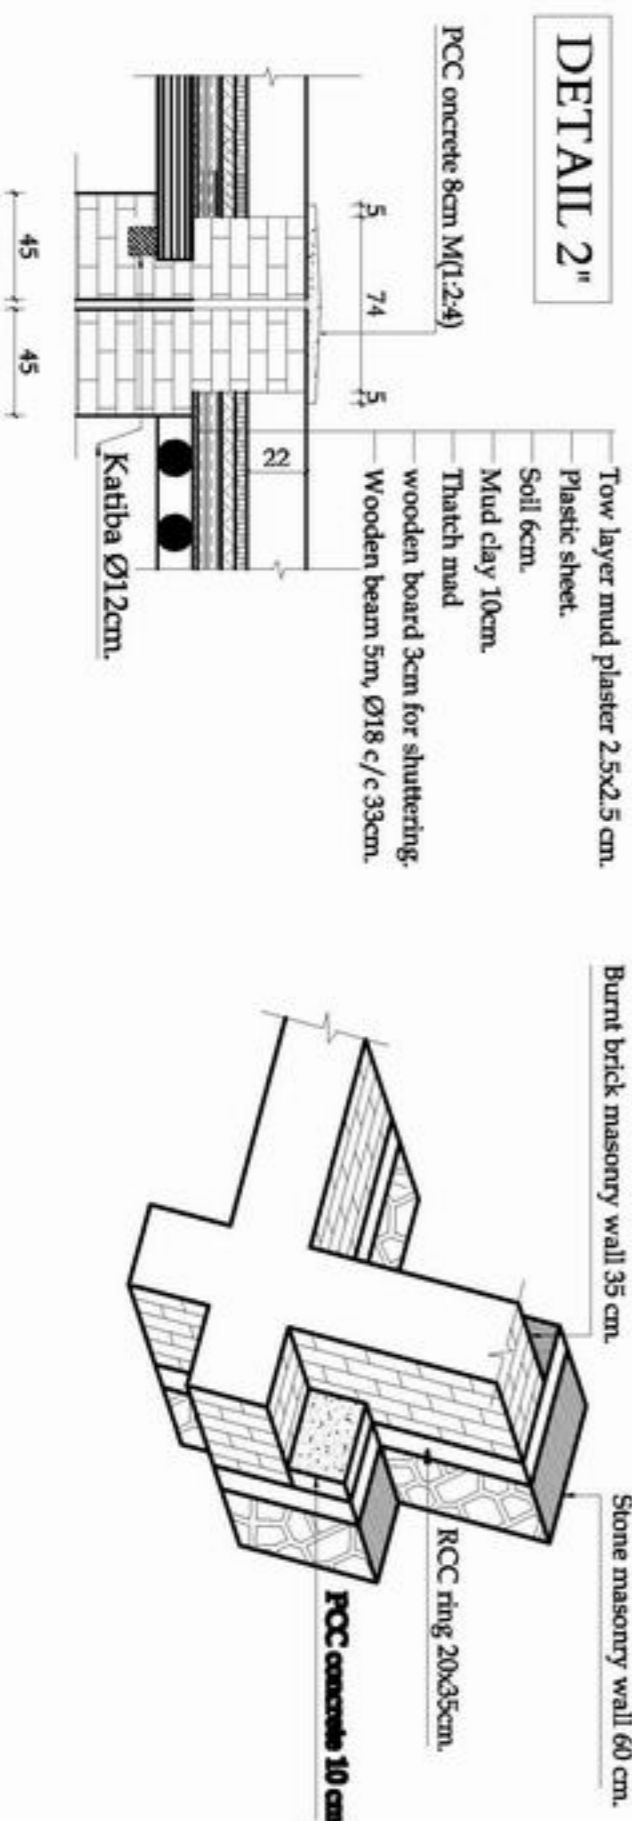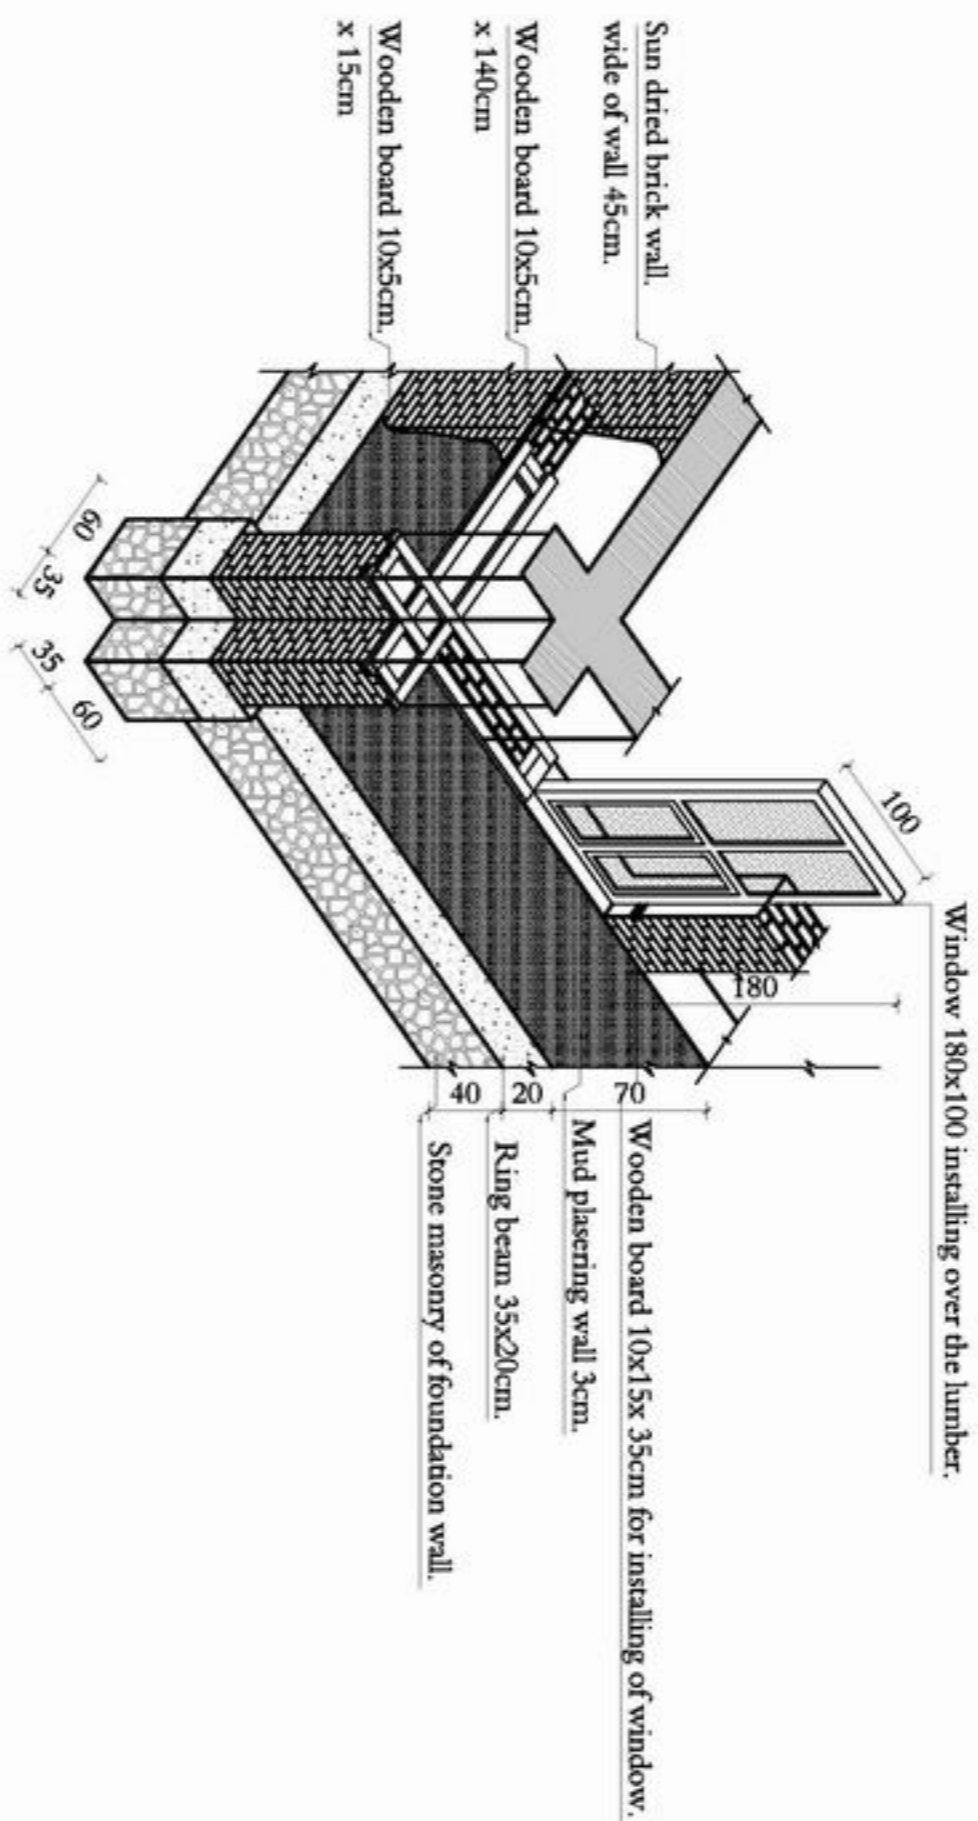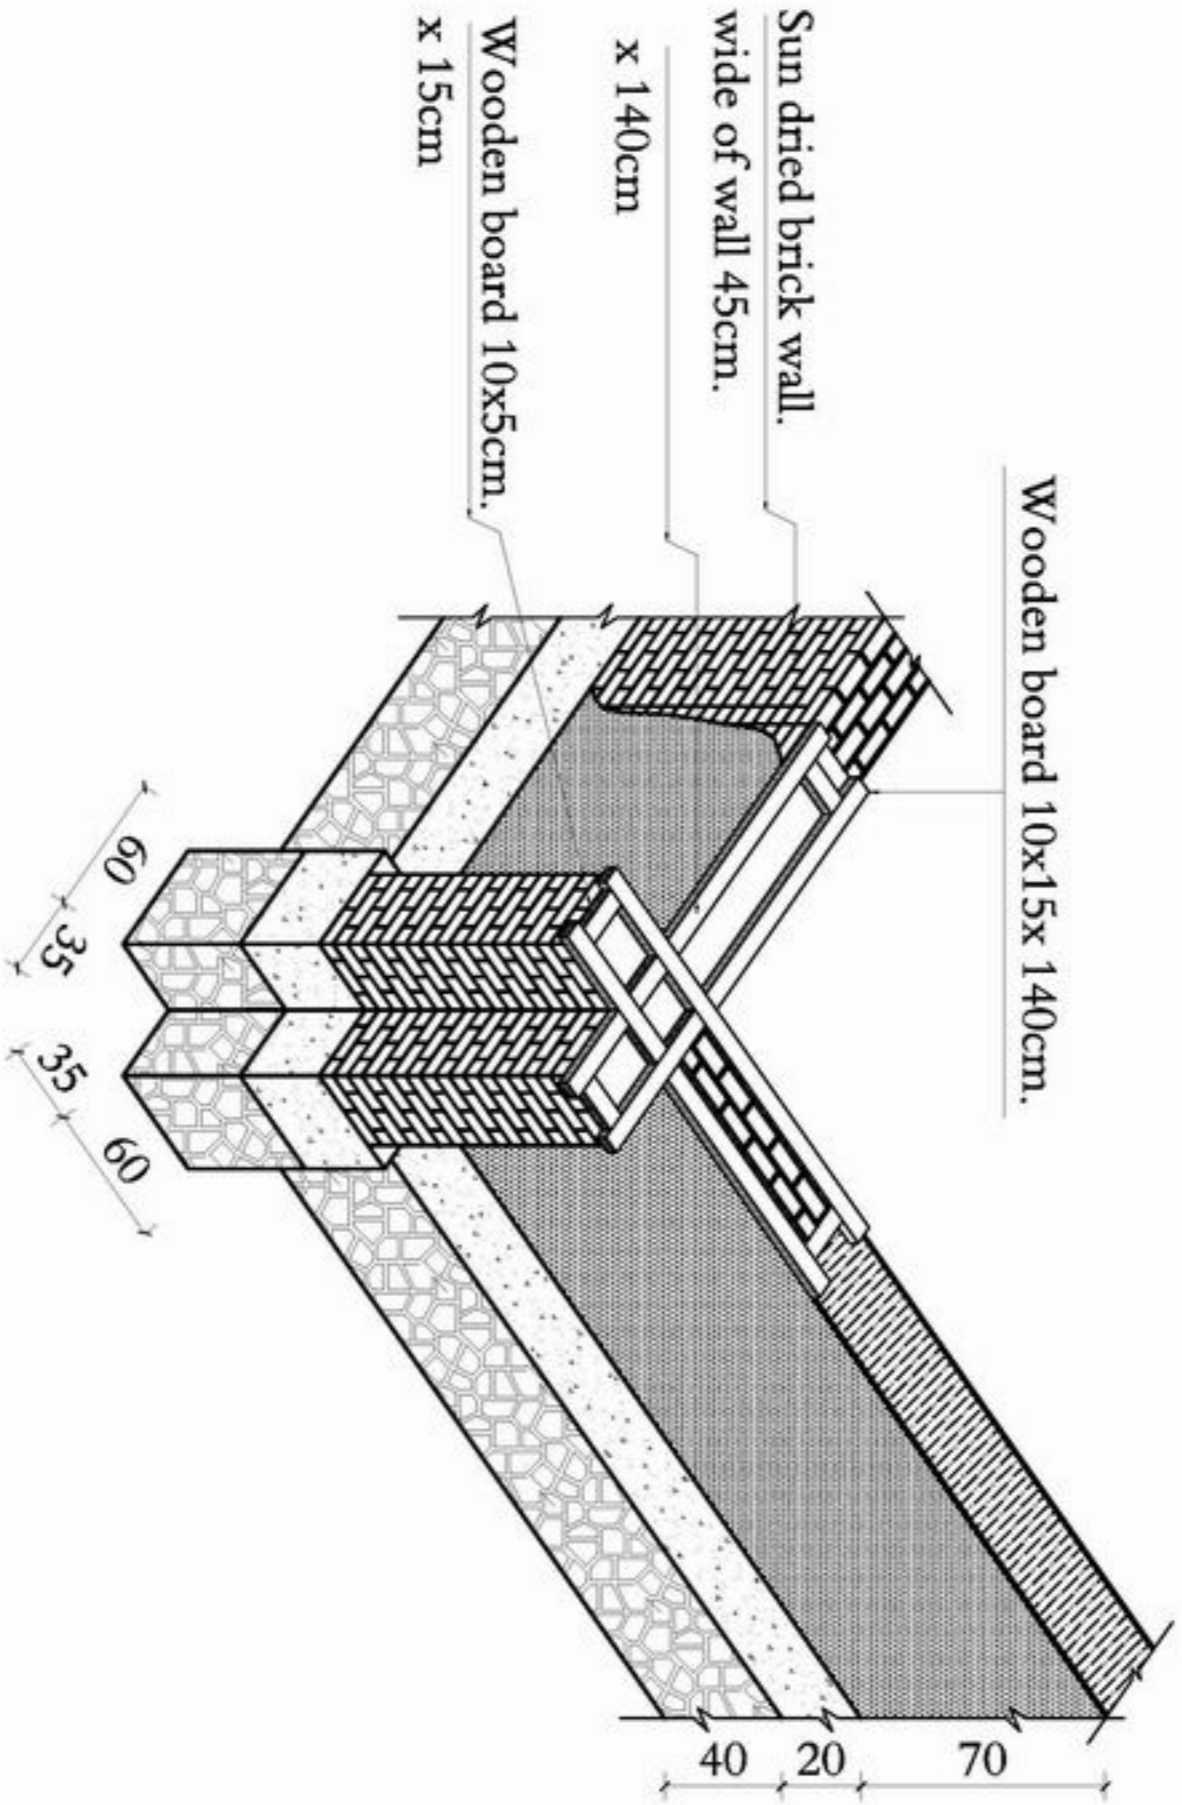


DETAIL ISOMETRIC FROM CORNNAR JUNCTION 5

DETAIL ISOMETRIC FROM CORNNAR JUNCTION 5


Section B:B

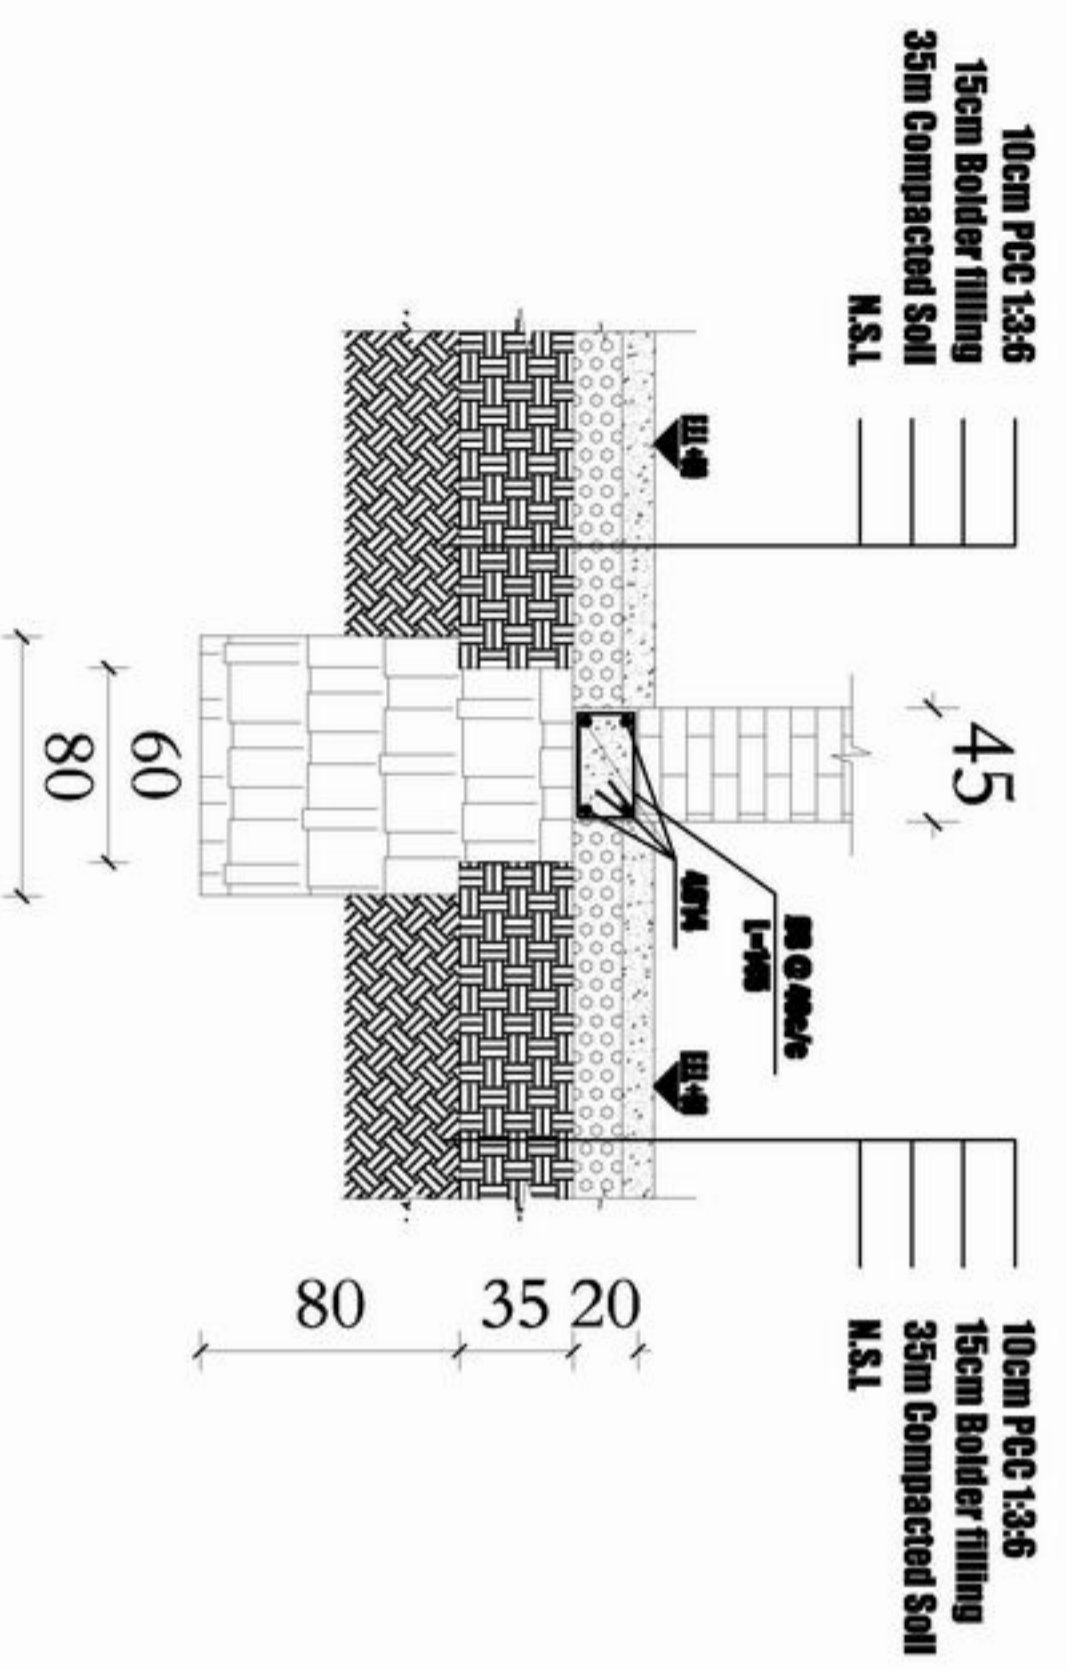

Section A:A

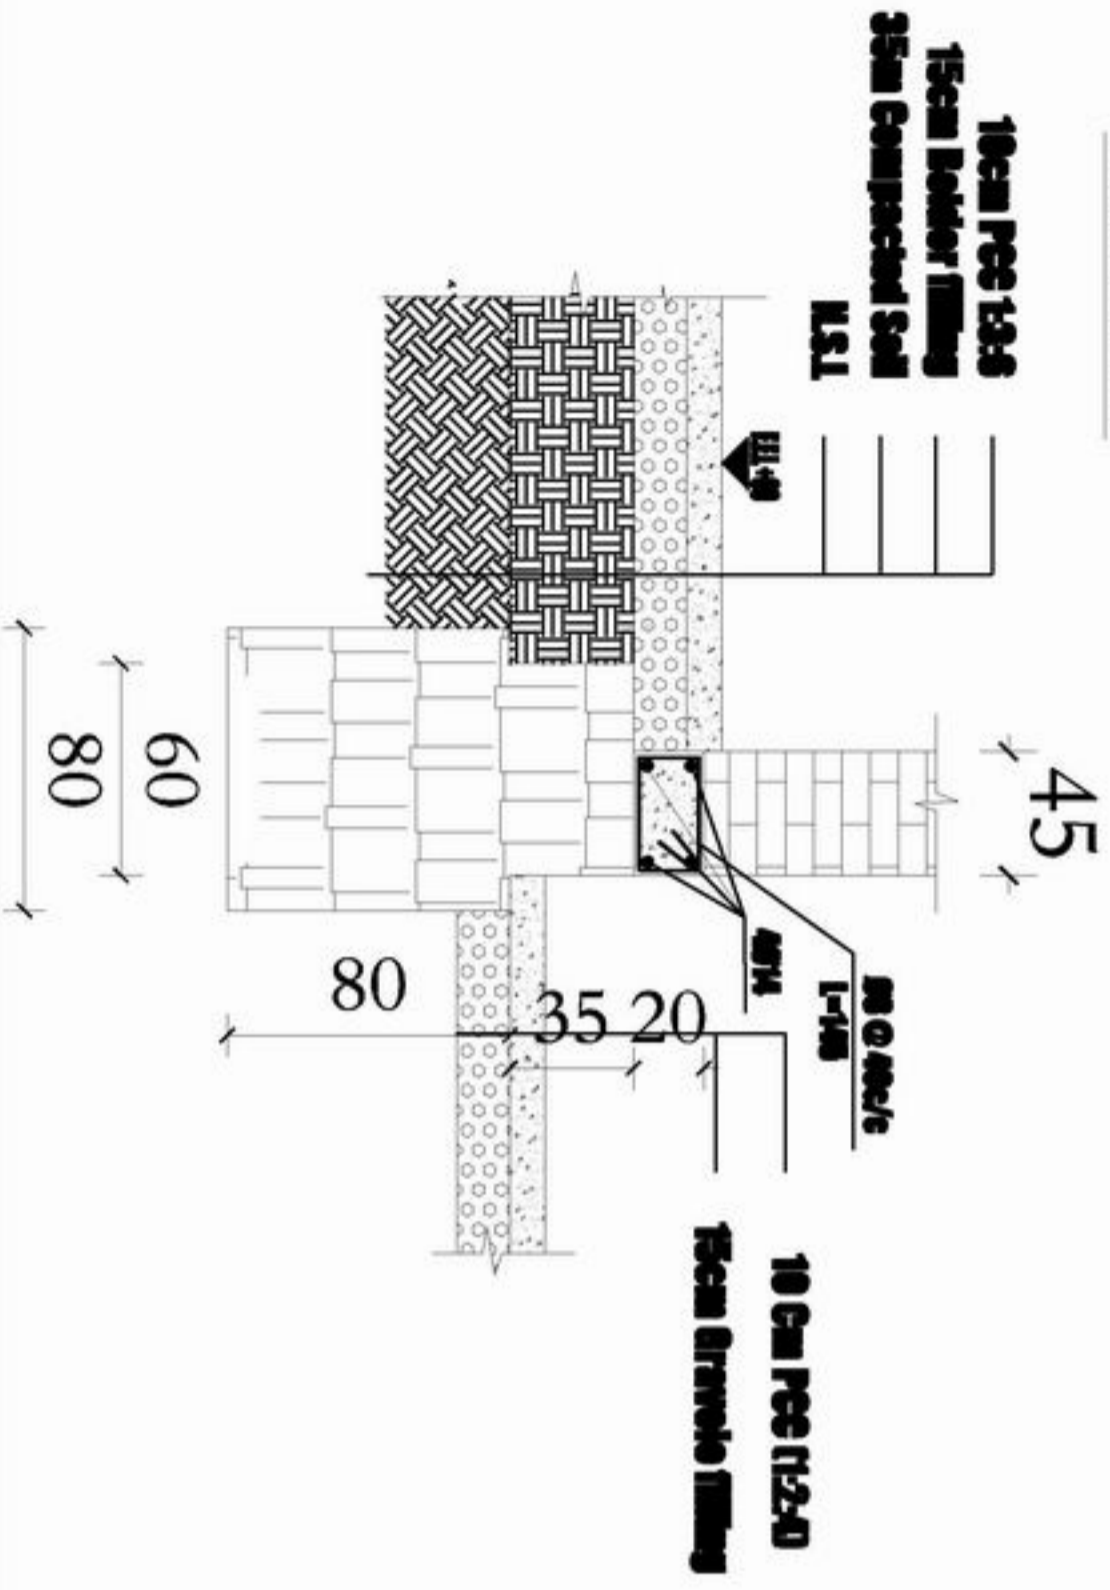

Section C:C

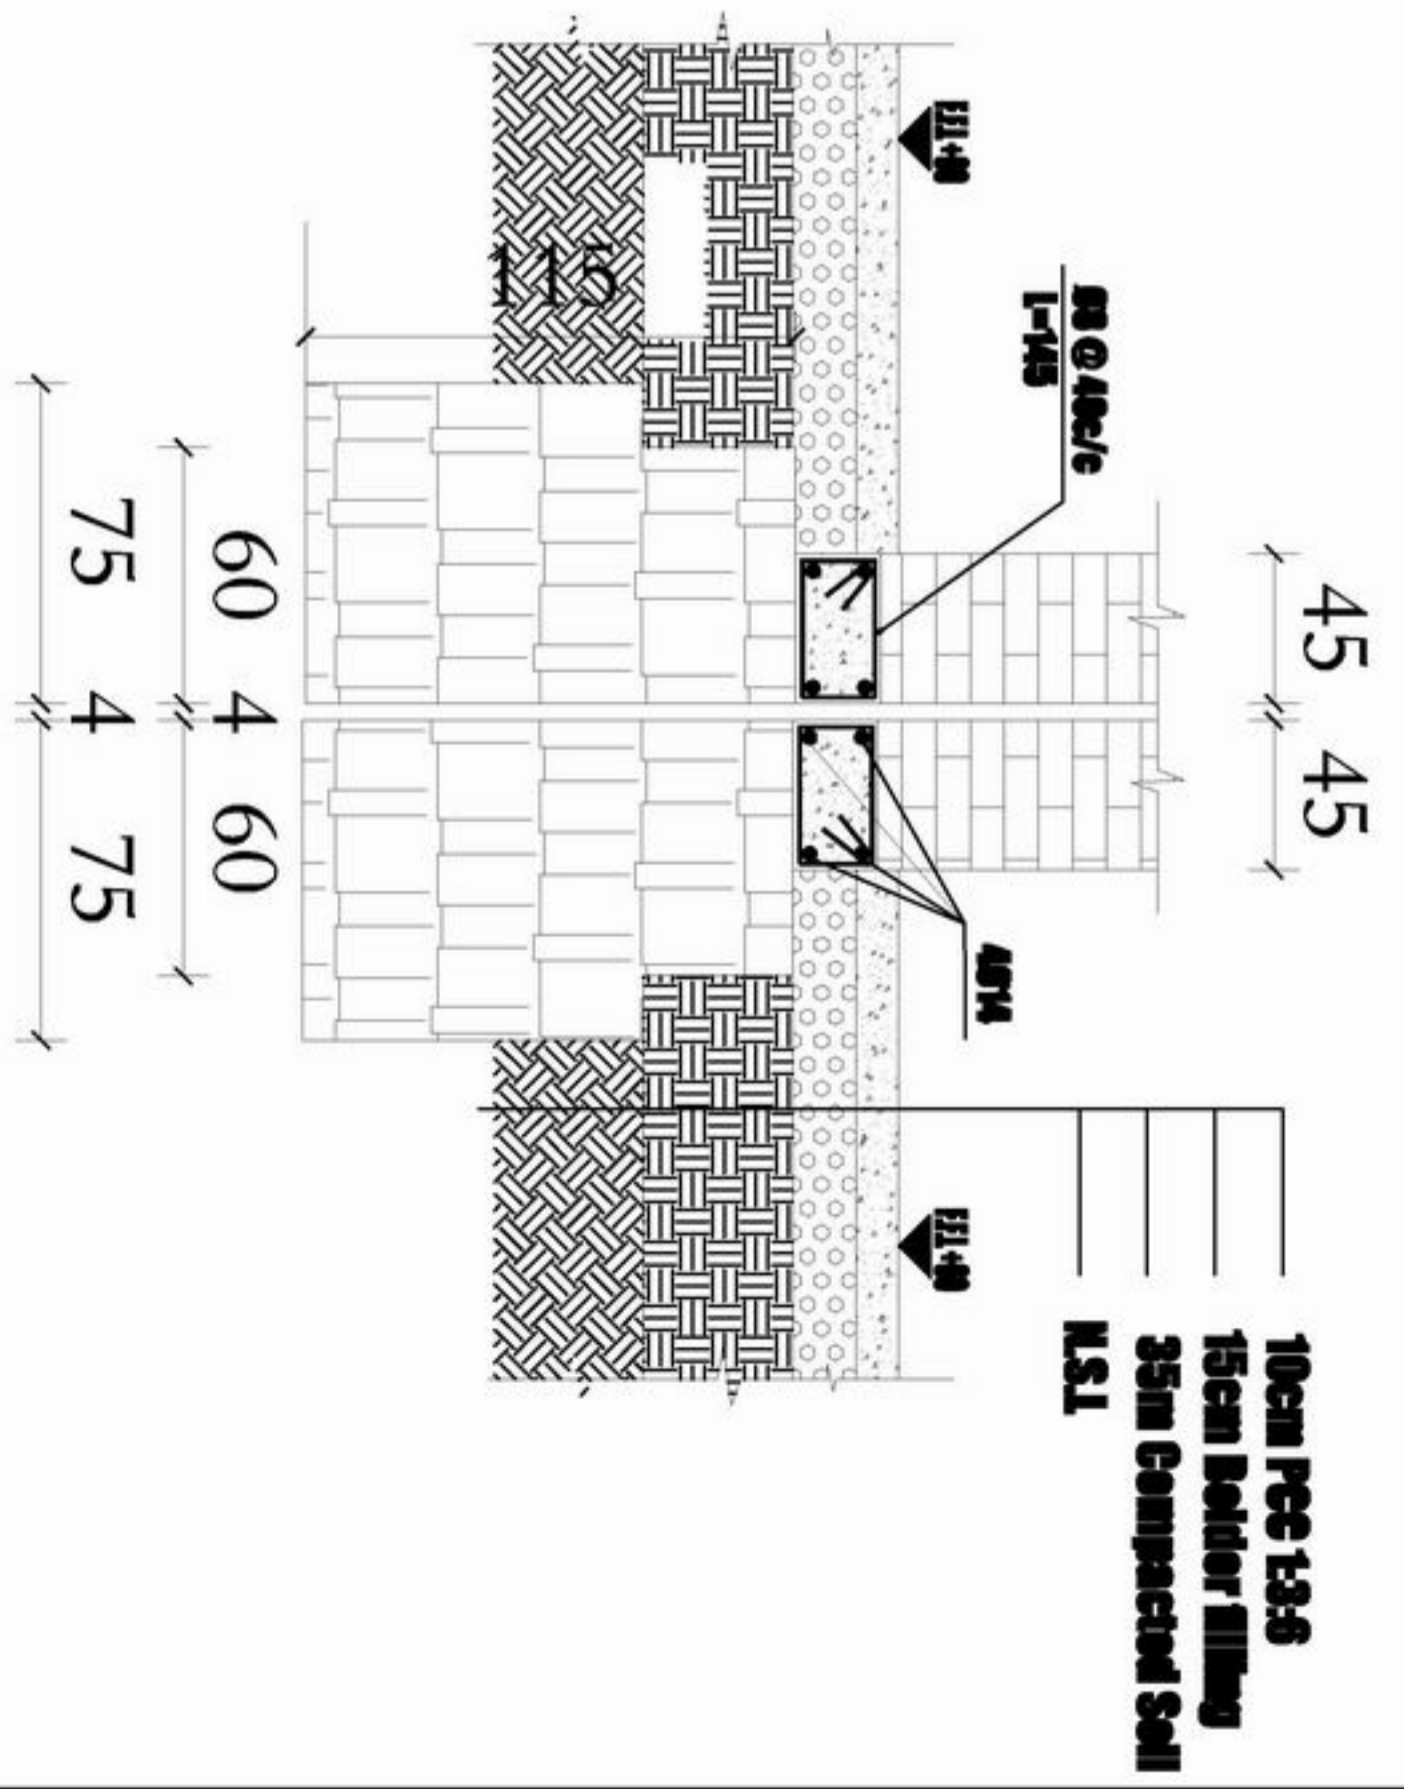

MINISTRY OF EDUCATION
DEPARTMENT OF CONSTRUCTION



STARMADA SCHOOL DESIGN
IN AFOURMISTIM


DESIGNED BY	ALLIEN TAYLOR	APPROVED BY	DATE
CHECKED BY	ENL. S. MONT	SCALE	
TITLE APPROVED BY	ENR. A. MONT	DATE	

DESIGNED BY	ENL. S. MONT	DATE	
CHECKED BY	ENR. A. MONT	DATE	
TITLE APPROVED BY	ENR. A. MONT	DATE	

1

PROJECT NAME
DRAWING TITLE

8 CLASS ROOM SUNDRIED BRICK WALL WOODEN BEAM ROOF.
FOUNDATION DETAILS

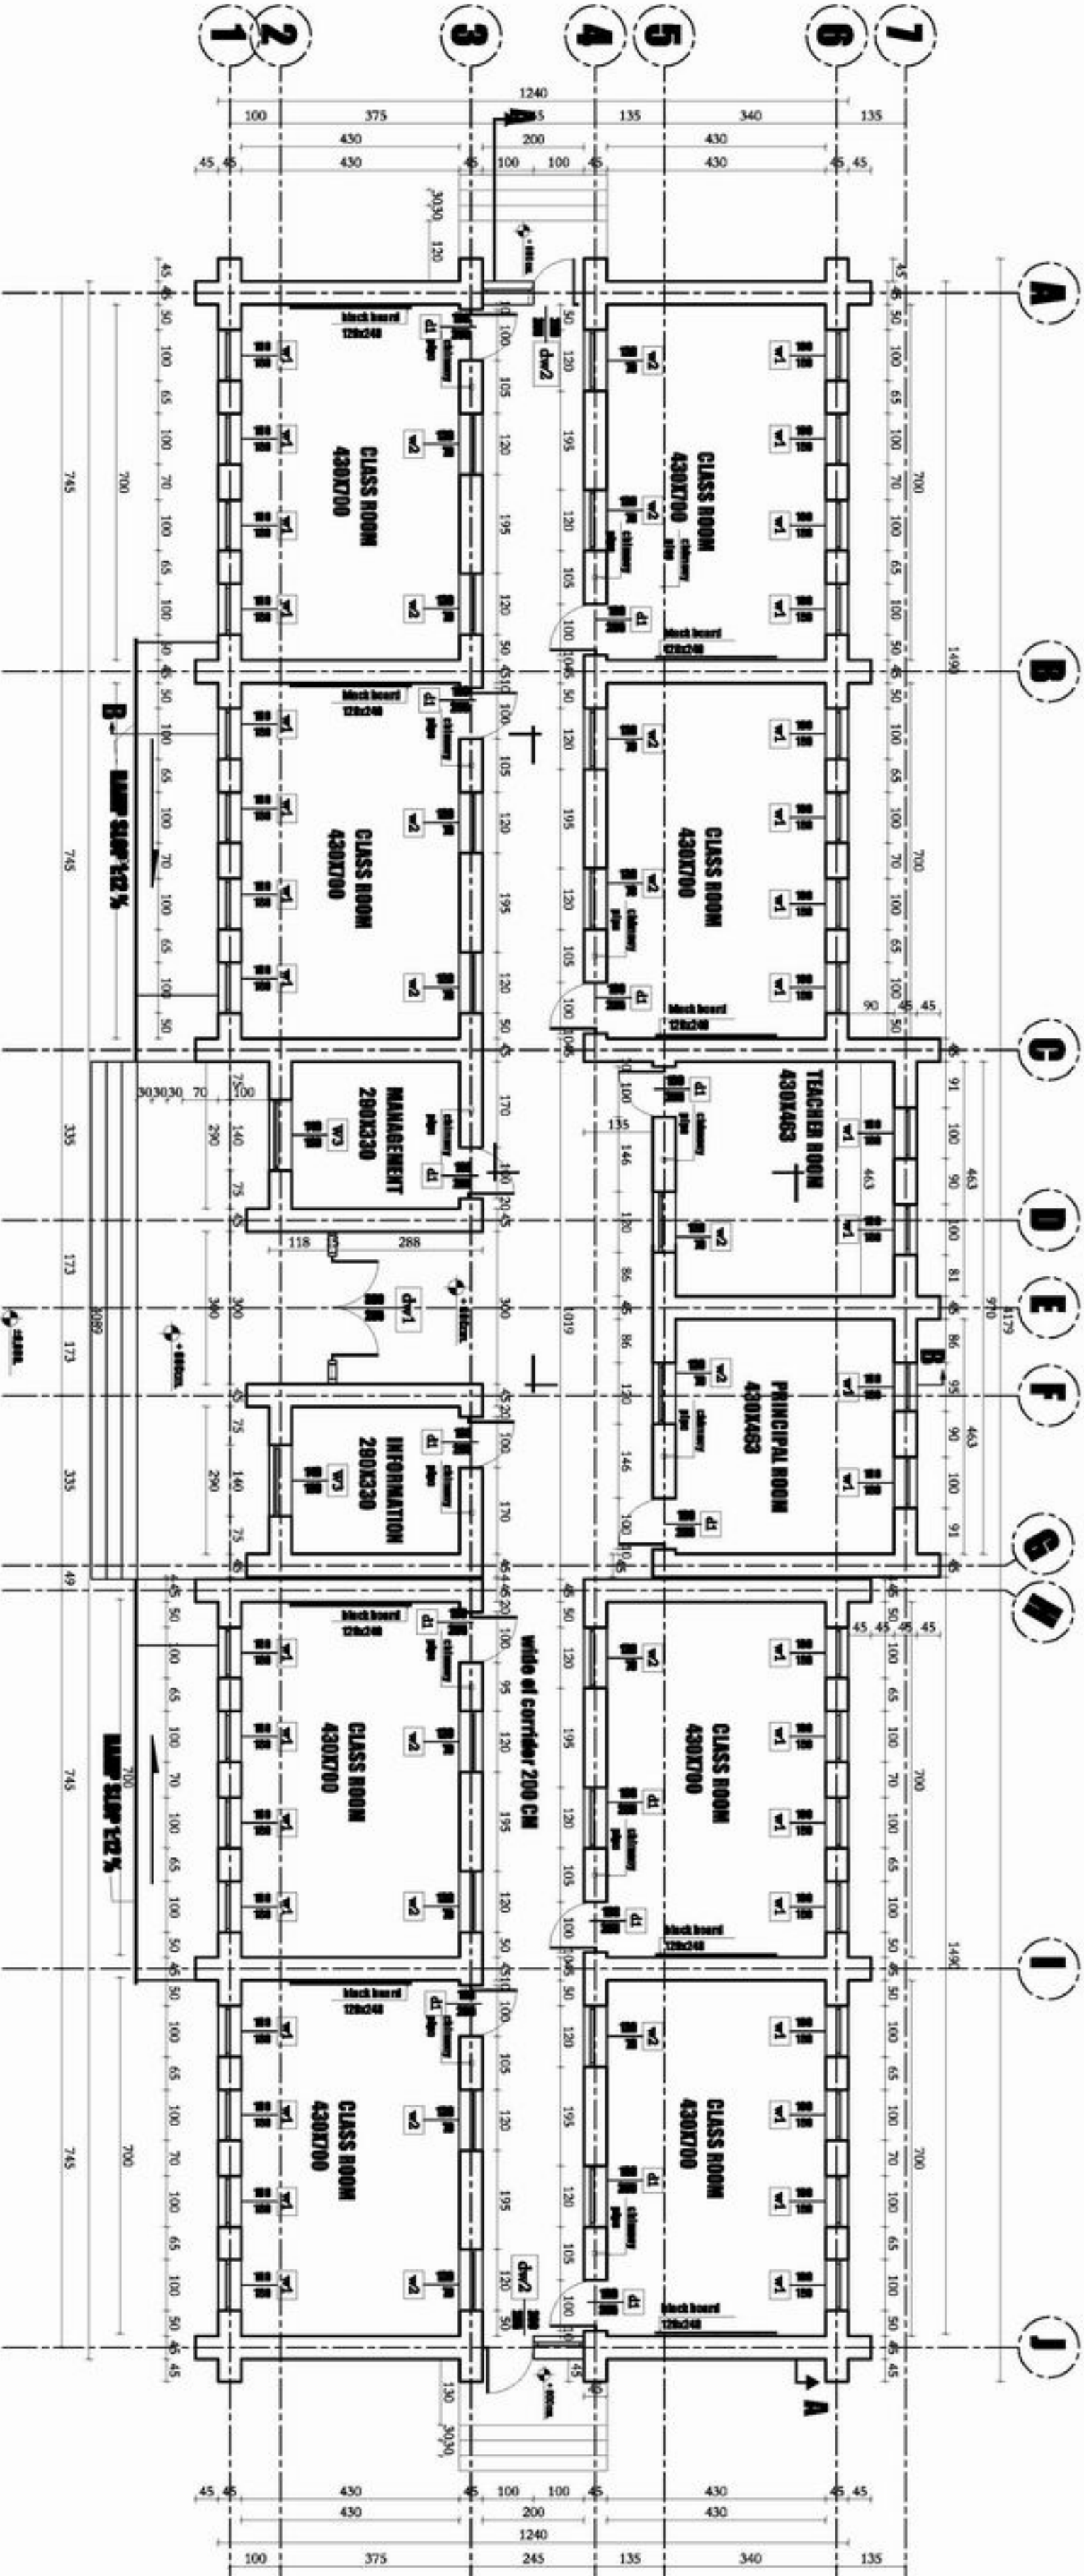

GROUND FLOOR PLAN



MINISTRY OF EDUCATION
DEPARTMENT OF CONSTRUCTION



STATE SCHOOL DESIGN
IN ALMATY

NO.	DATE	BY	FOR
1	2023	ARCHITECT	CONSTRUCTION

PROJECT NAME
DRAWING TITLE

8 CLASS ROOM SUNDRIED BRICK WALL WOODEN BEAM ROOF.
GROUND FLOOR PLAN