



MINISTRY OF EDUCATION
DEPARTMENT OF CONSTRUCTION



STANDARD SCHOOL DESIGN
IN AFGHANISTAN


DESIGNED BY	APPROVED BY	DATE
ENGINEER	ARCHITECT	SCALE
TITLE	PROJECT NAME	PROJECT NO.




PROJECT NAME
DRAWING TITLE

8 CLASS ROOM BORN BRICK WALL CD SHAPE BEAM ANCHERS ROOF.
GROUND FLOOR PLAN

GROUND FLOOR PLAN

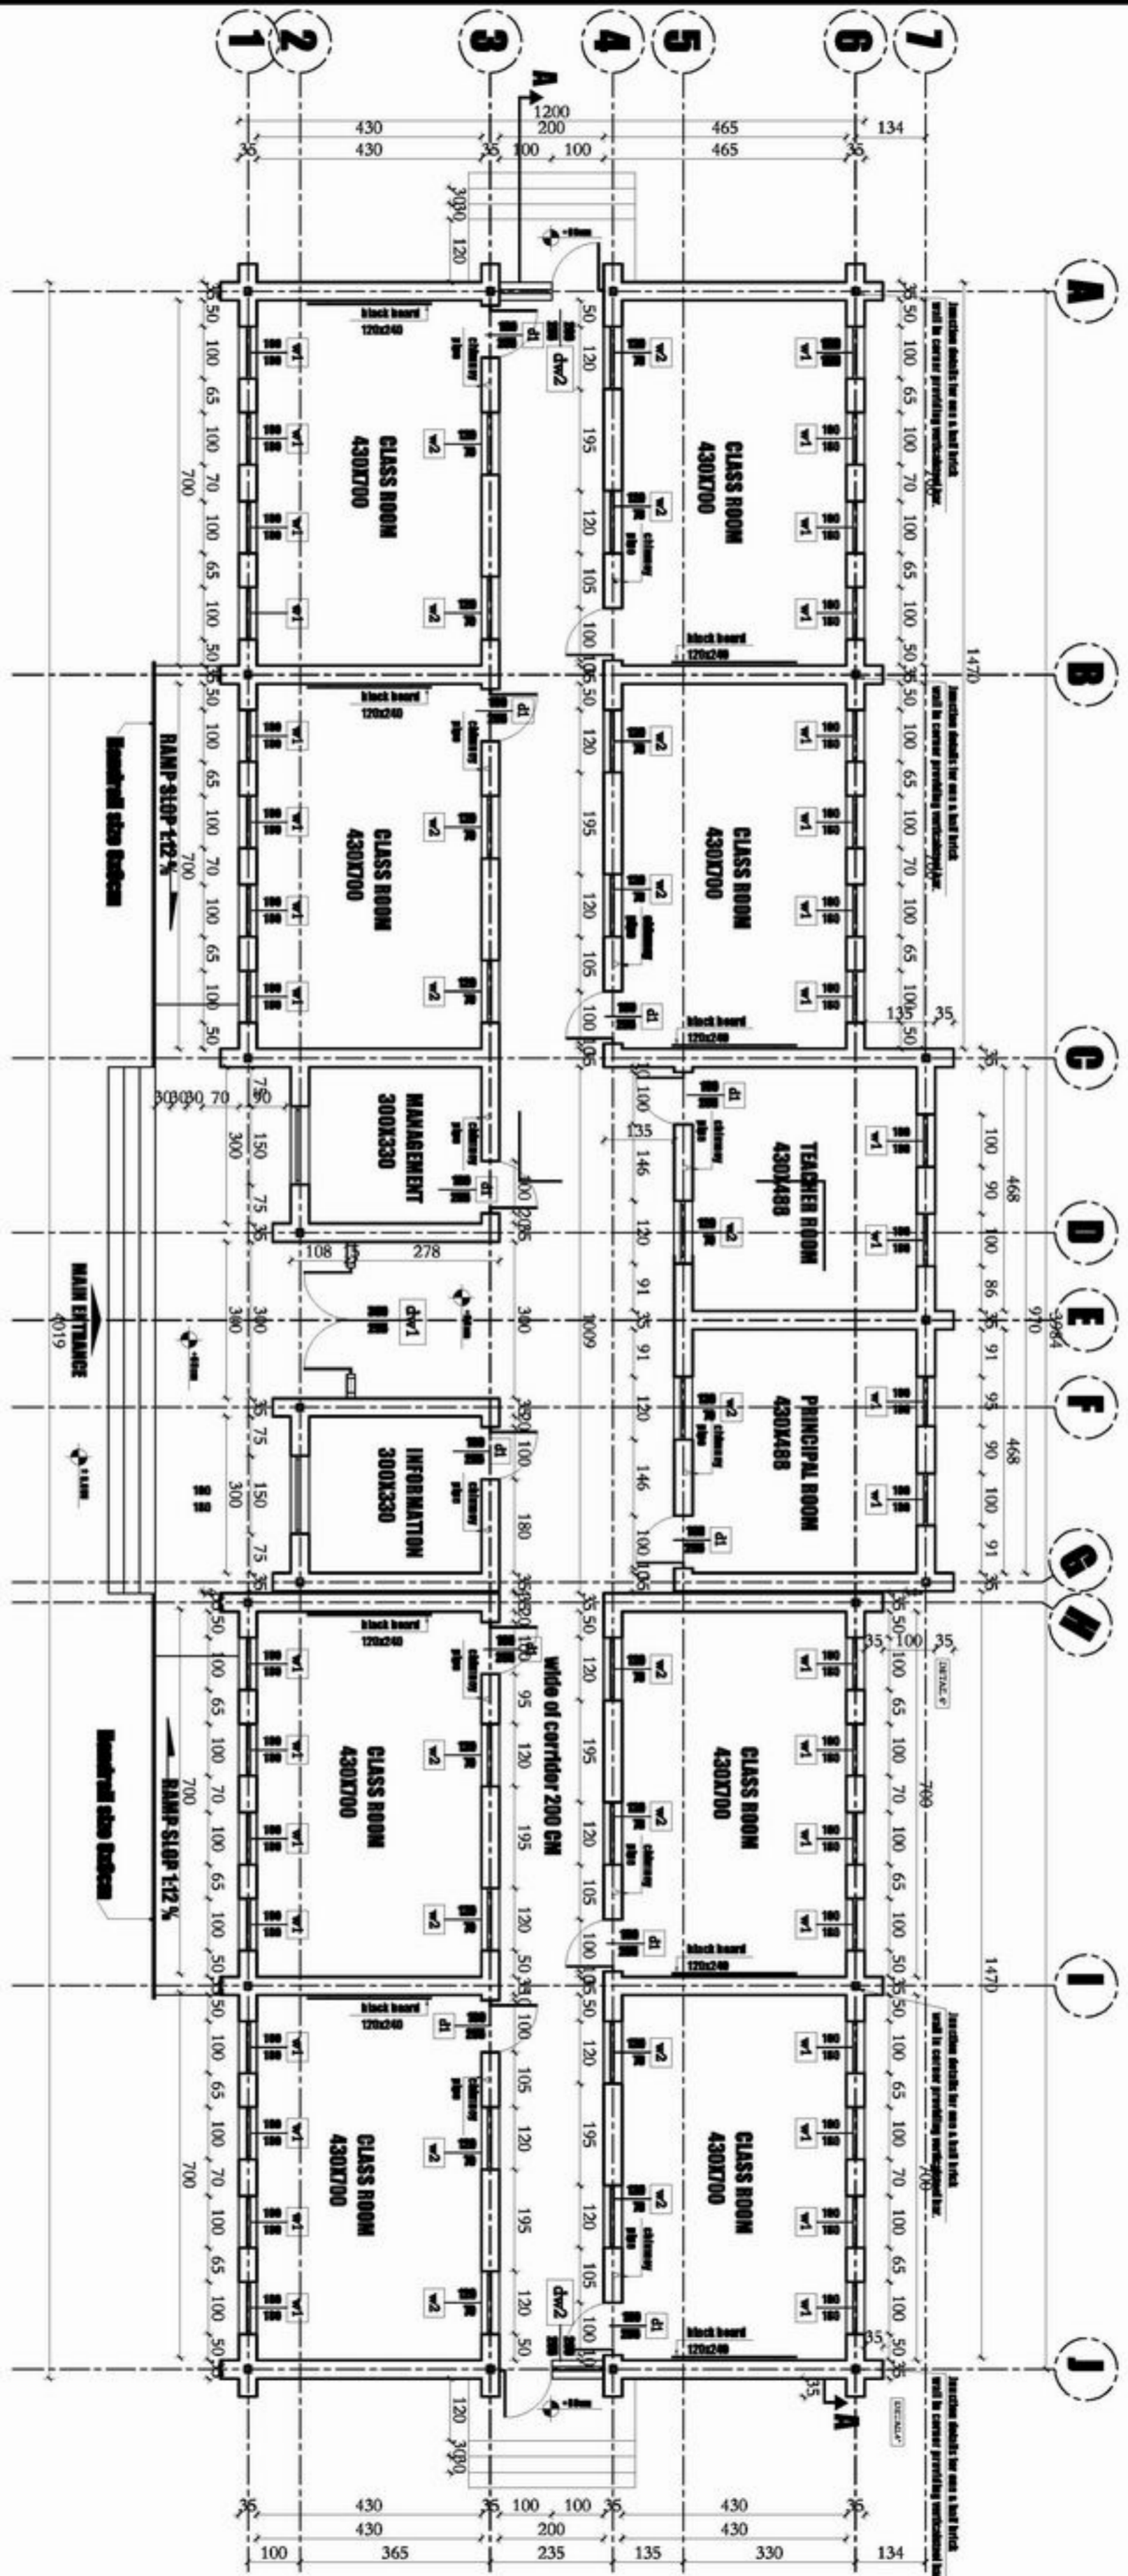

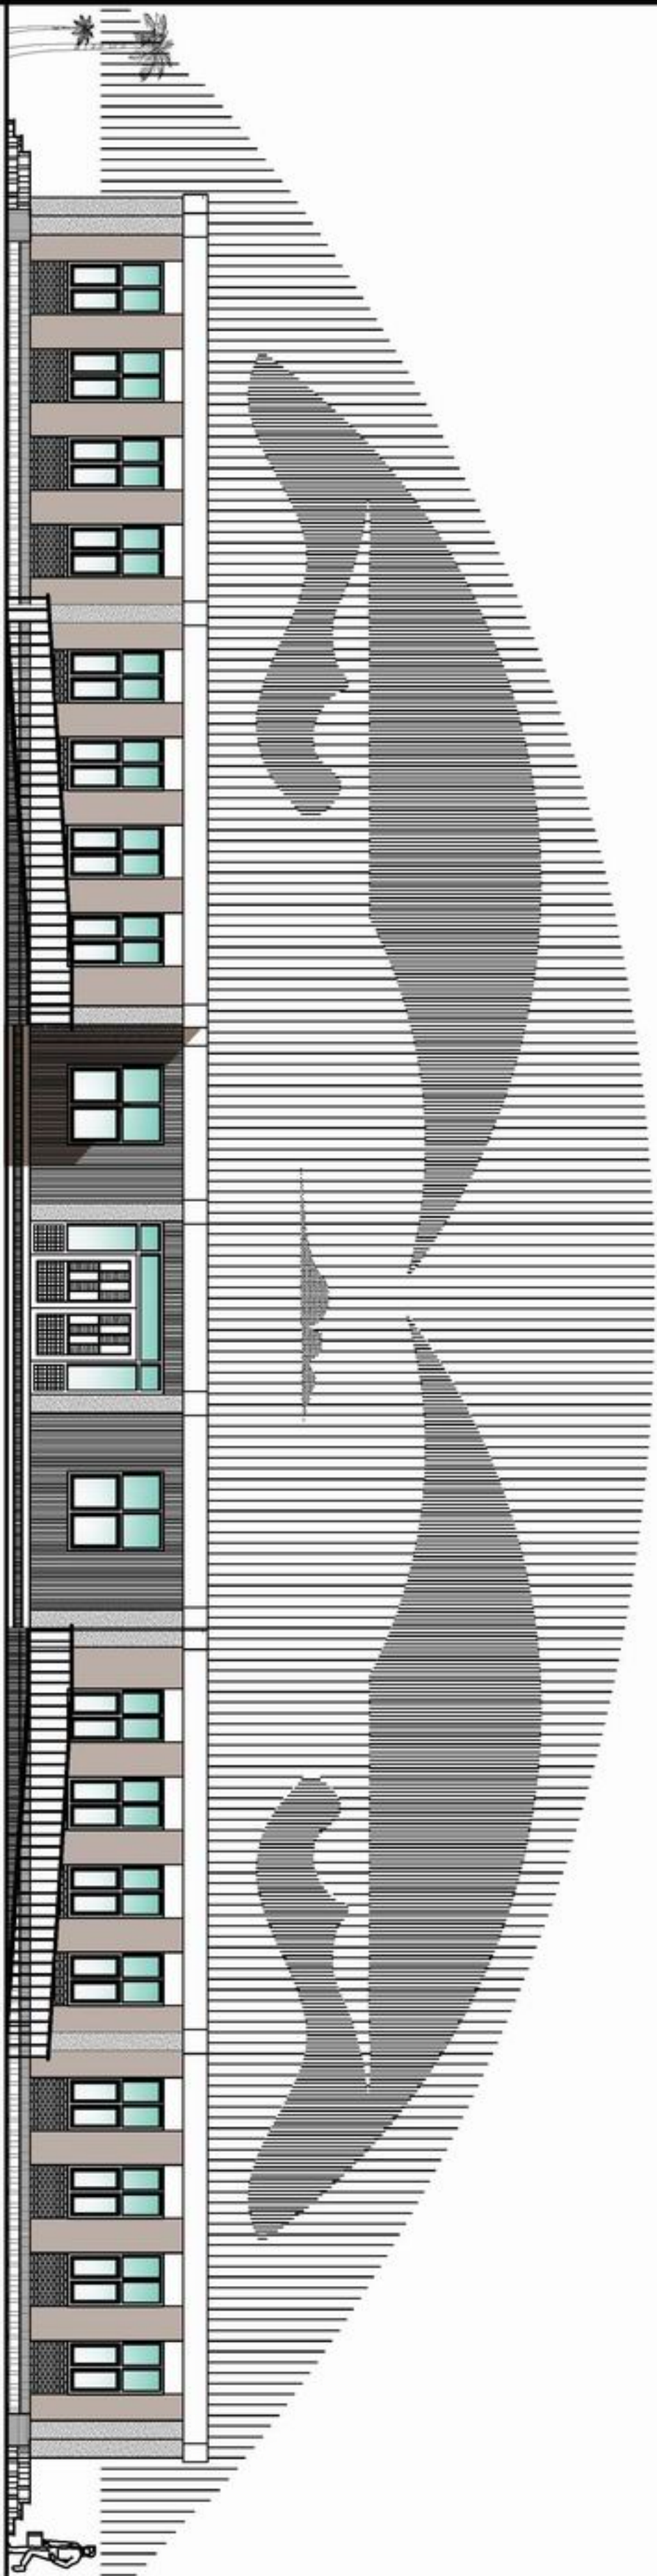


FRONT ELEVATION

DESIGNED BY	AM. FERDIZ TAJIKI	APPROVED BY	DR. ABDEL-SAMIR YOUSSEF
CHECKED BY	ENR. ALI AKHUNDT	SCALE	AS SHOWN (1:50)
TECH. APPROVED BY	ENR. ALI AKHUNDT	DATE	25.6.2008
		SHEET NO.	1/5




PROJECT NAME	8 CLASS ROOM BURNT BRICK WALL U73 SHAPE BEAM ARCHES ROOF.
DRAWING TITLE	FRONT ELEVATION

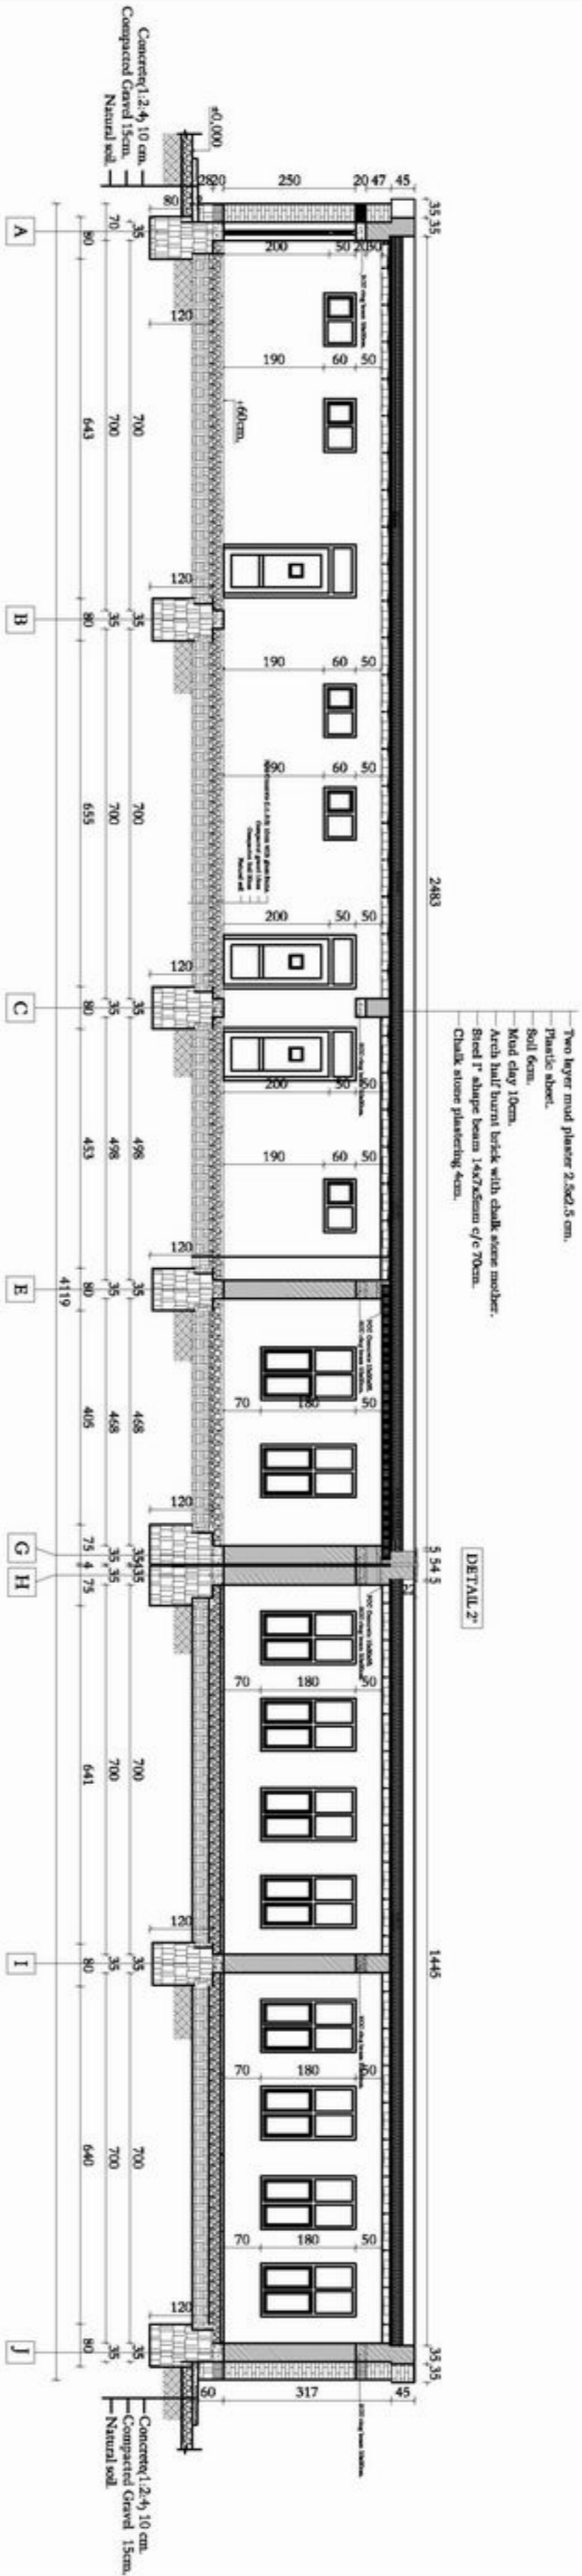

SECTION A-A

 MINISTRY OF EDUCATION DEPARTMENT OF CONSTRUCTION		STANDARD SCHOOL DESIGN IN AFGARISTAN	
DESIGNED BY	APPROVED BY	DATE	SHEET NO.
ENR. EN. ARCHIT.	ENR. EN. ARCHIT.	25.11.2008	4
PROJECT NAME	DRAWING TITLE	LONG SECTION	
8 CLASS ROOM BURNT BRICK WALL WITH SHAPE BEAM ARCH ROOF.			

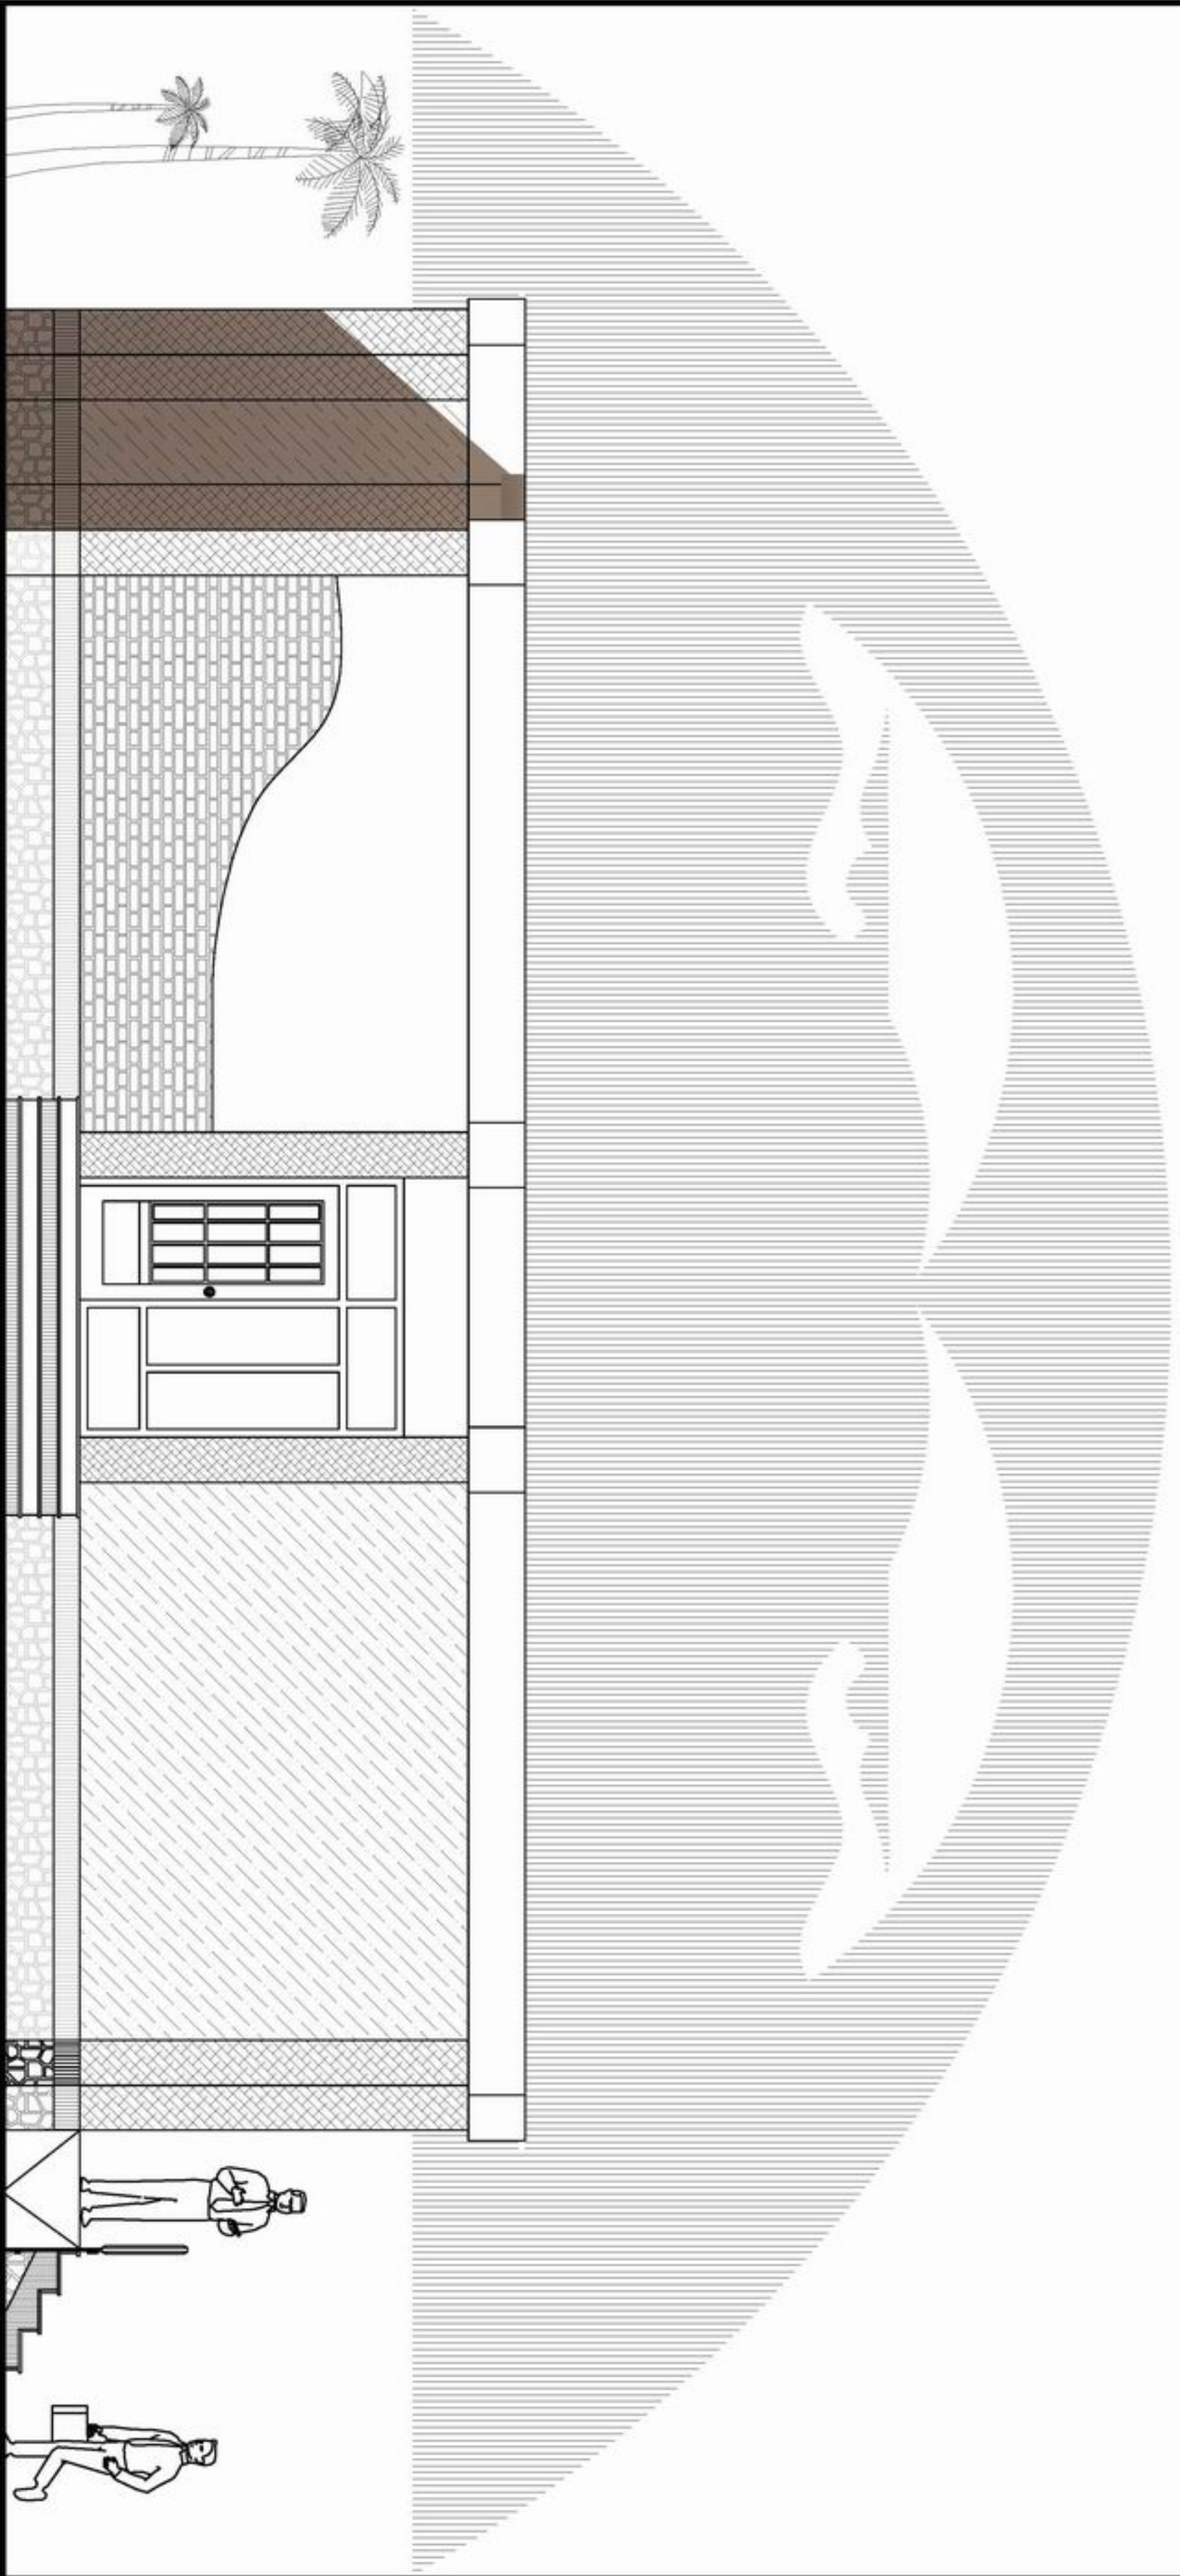

SIDE ELEVATION



**MINISTRY OF EDUCATION
DEPARTMENT OF CONSTRUCTION**




**STANDARD SCHOOL REGION
IN AFGHANISTAN**

DESIGNED BY	APPROVED BY	DATE
CHKD BY	ENR. SK. NO.	SCALE
TRNG. APPROVED BY	ENR. SK. NO.	DATE





PROJECT NAME
DRAWING TITLE

**8 CLASS ROOM BUILT BRICK WALL (7) SHAPE BEAM ARCH ROOF.
SIDE ELEVATION**

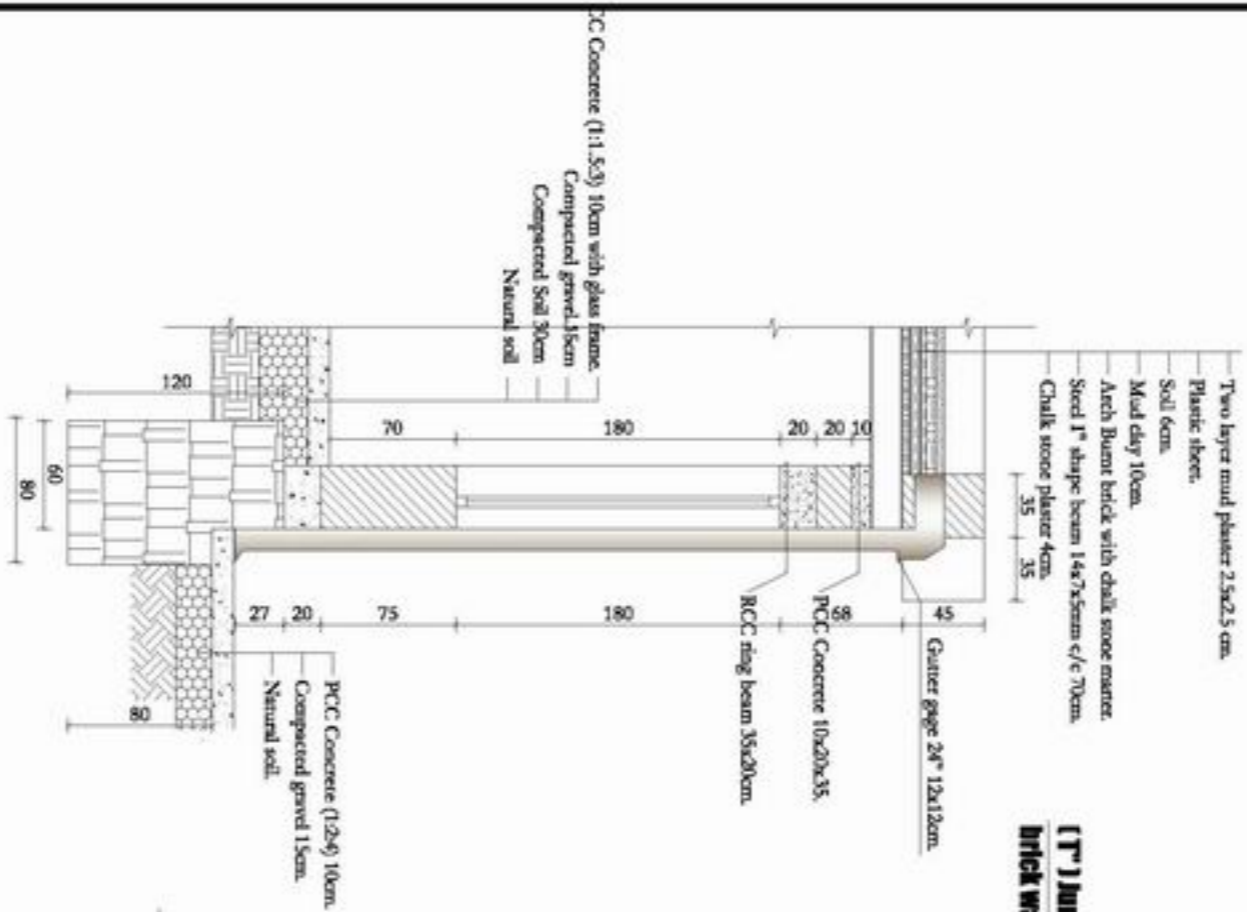


DETAIL 4' (T) Junction details for one & A half brick wall for providing vertical steel

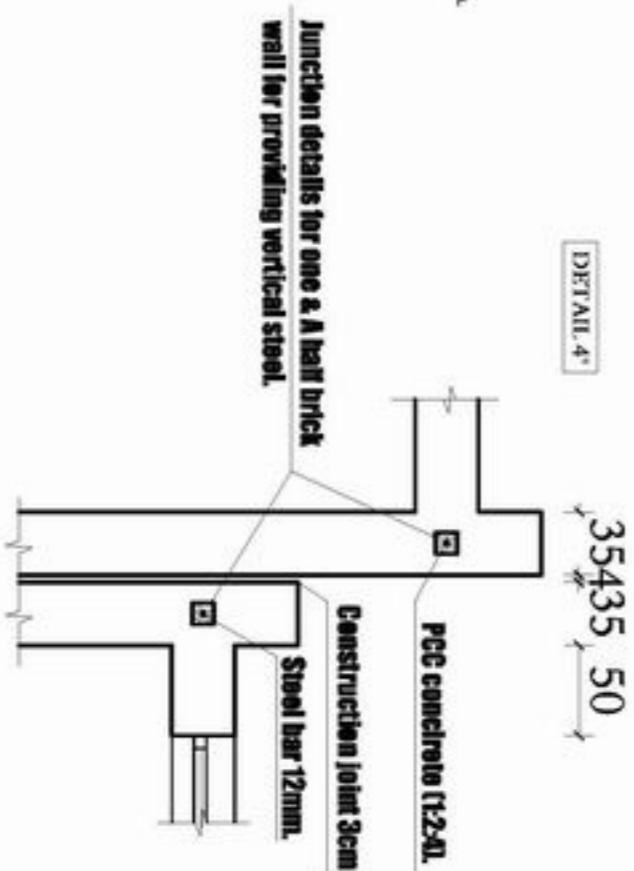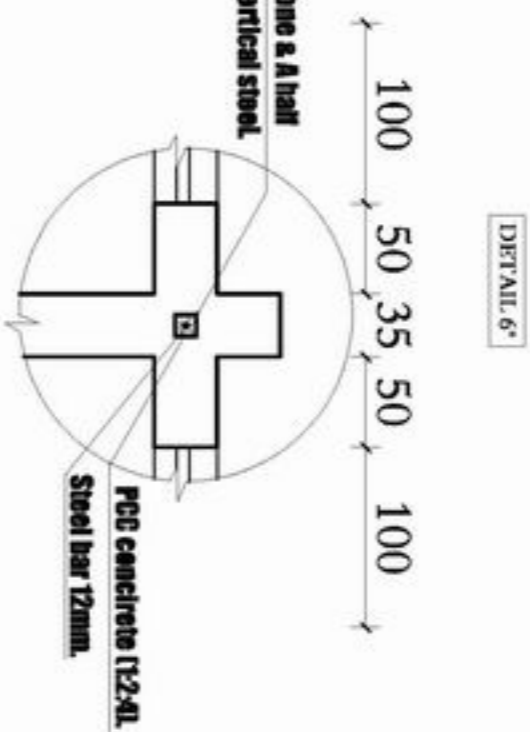


DETAIL 4'

35x35, 50

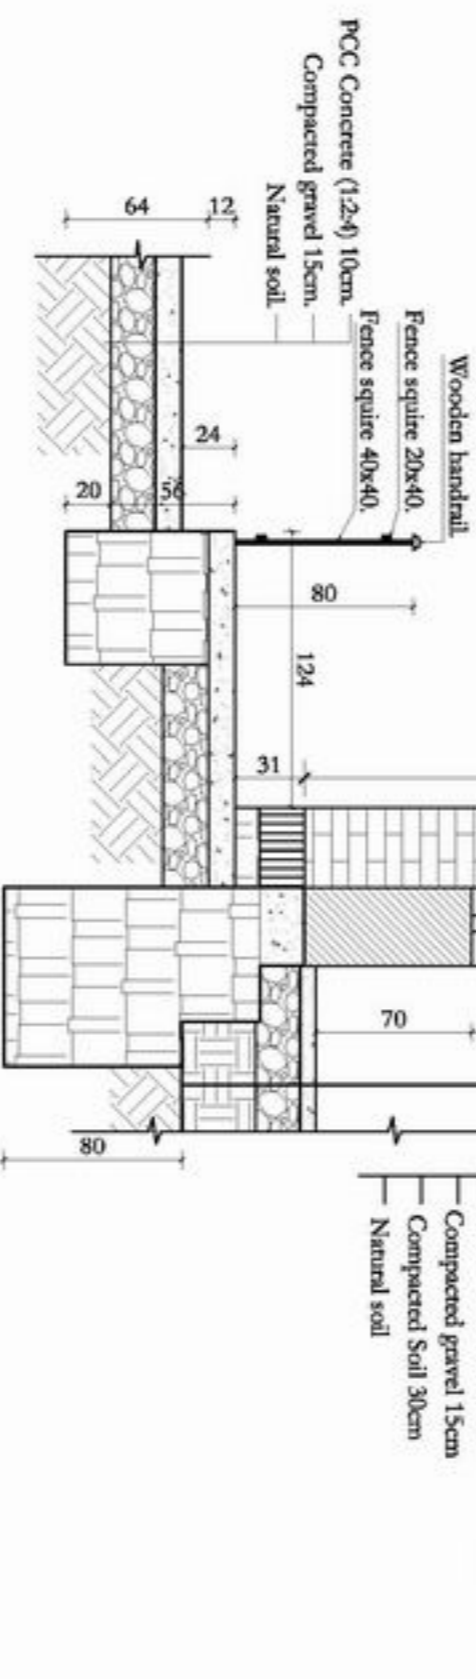


DETAIL 1"

323

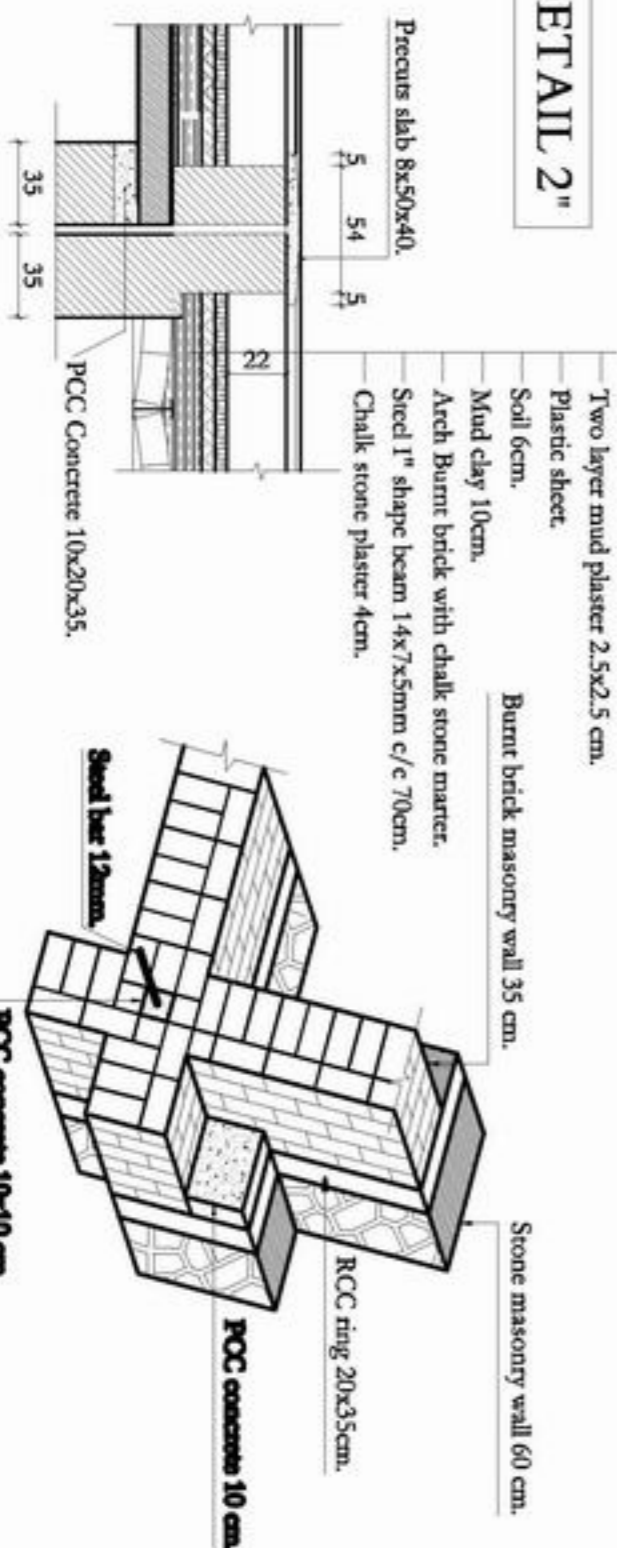

DETAIL ISOMETRIC FROM CORNER JUNCTION 5'

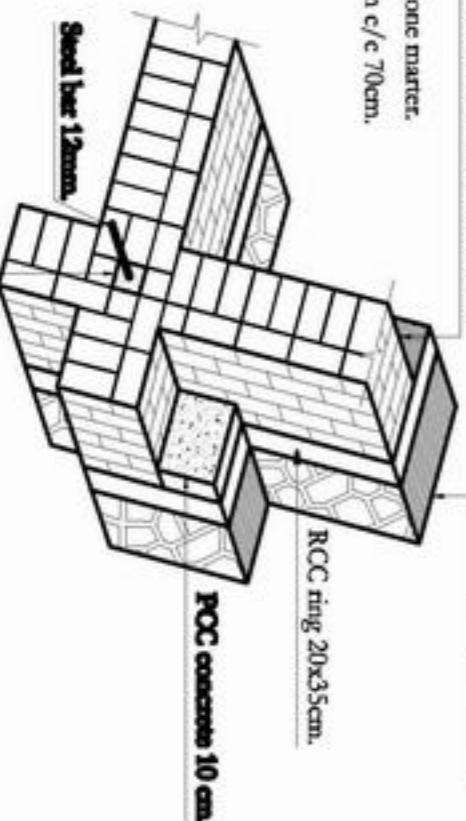

MINISTRY OF EDUCATION
 DEPARTMENT OF CONSTRUCTION



STANDARD SCHOOL DESIGN
 IN AFGHANISTAN

DESIGNED BY	ALTITUDE TEAM	APPROVED BY	ENR. ARCHITECT
CHECKED BY	ENR. ARCHITECT	DATE	
TRIP APPROVED BY	ENR. ARCHITECT		

PROJECT NO.	2012/008
SCALE	AS SHOWN (AS)

SHEET NO.	5
-----------	---

PROJECT NAME
 DRAWING TITLE

8 CLASS ROOM BURNT BRICK WALL WITH T SHAPE BEAM ARCH ROOF.
 DETAIL 5



MINISTRY OF EDUCATION
DEPARTMENT OF CONSTRUCTION



STANDARD SCHOOL DESIGN
IN AFRICANISM


DESIGNED BY	APPROVED BY	DATE
ENG. SA. MOHAMED	ENG. SA. MOHAMED	2015.2008




PROJECT NAME
DRAWING TITLE

8 CLASS ROOM BURNT BRICK WALL (T) SHAPE BEAM ANCH ROOF.
DETAIL 3


DETAIL ISOMETRIC FROM CORNER JUNCTION 5

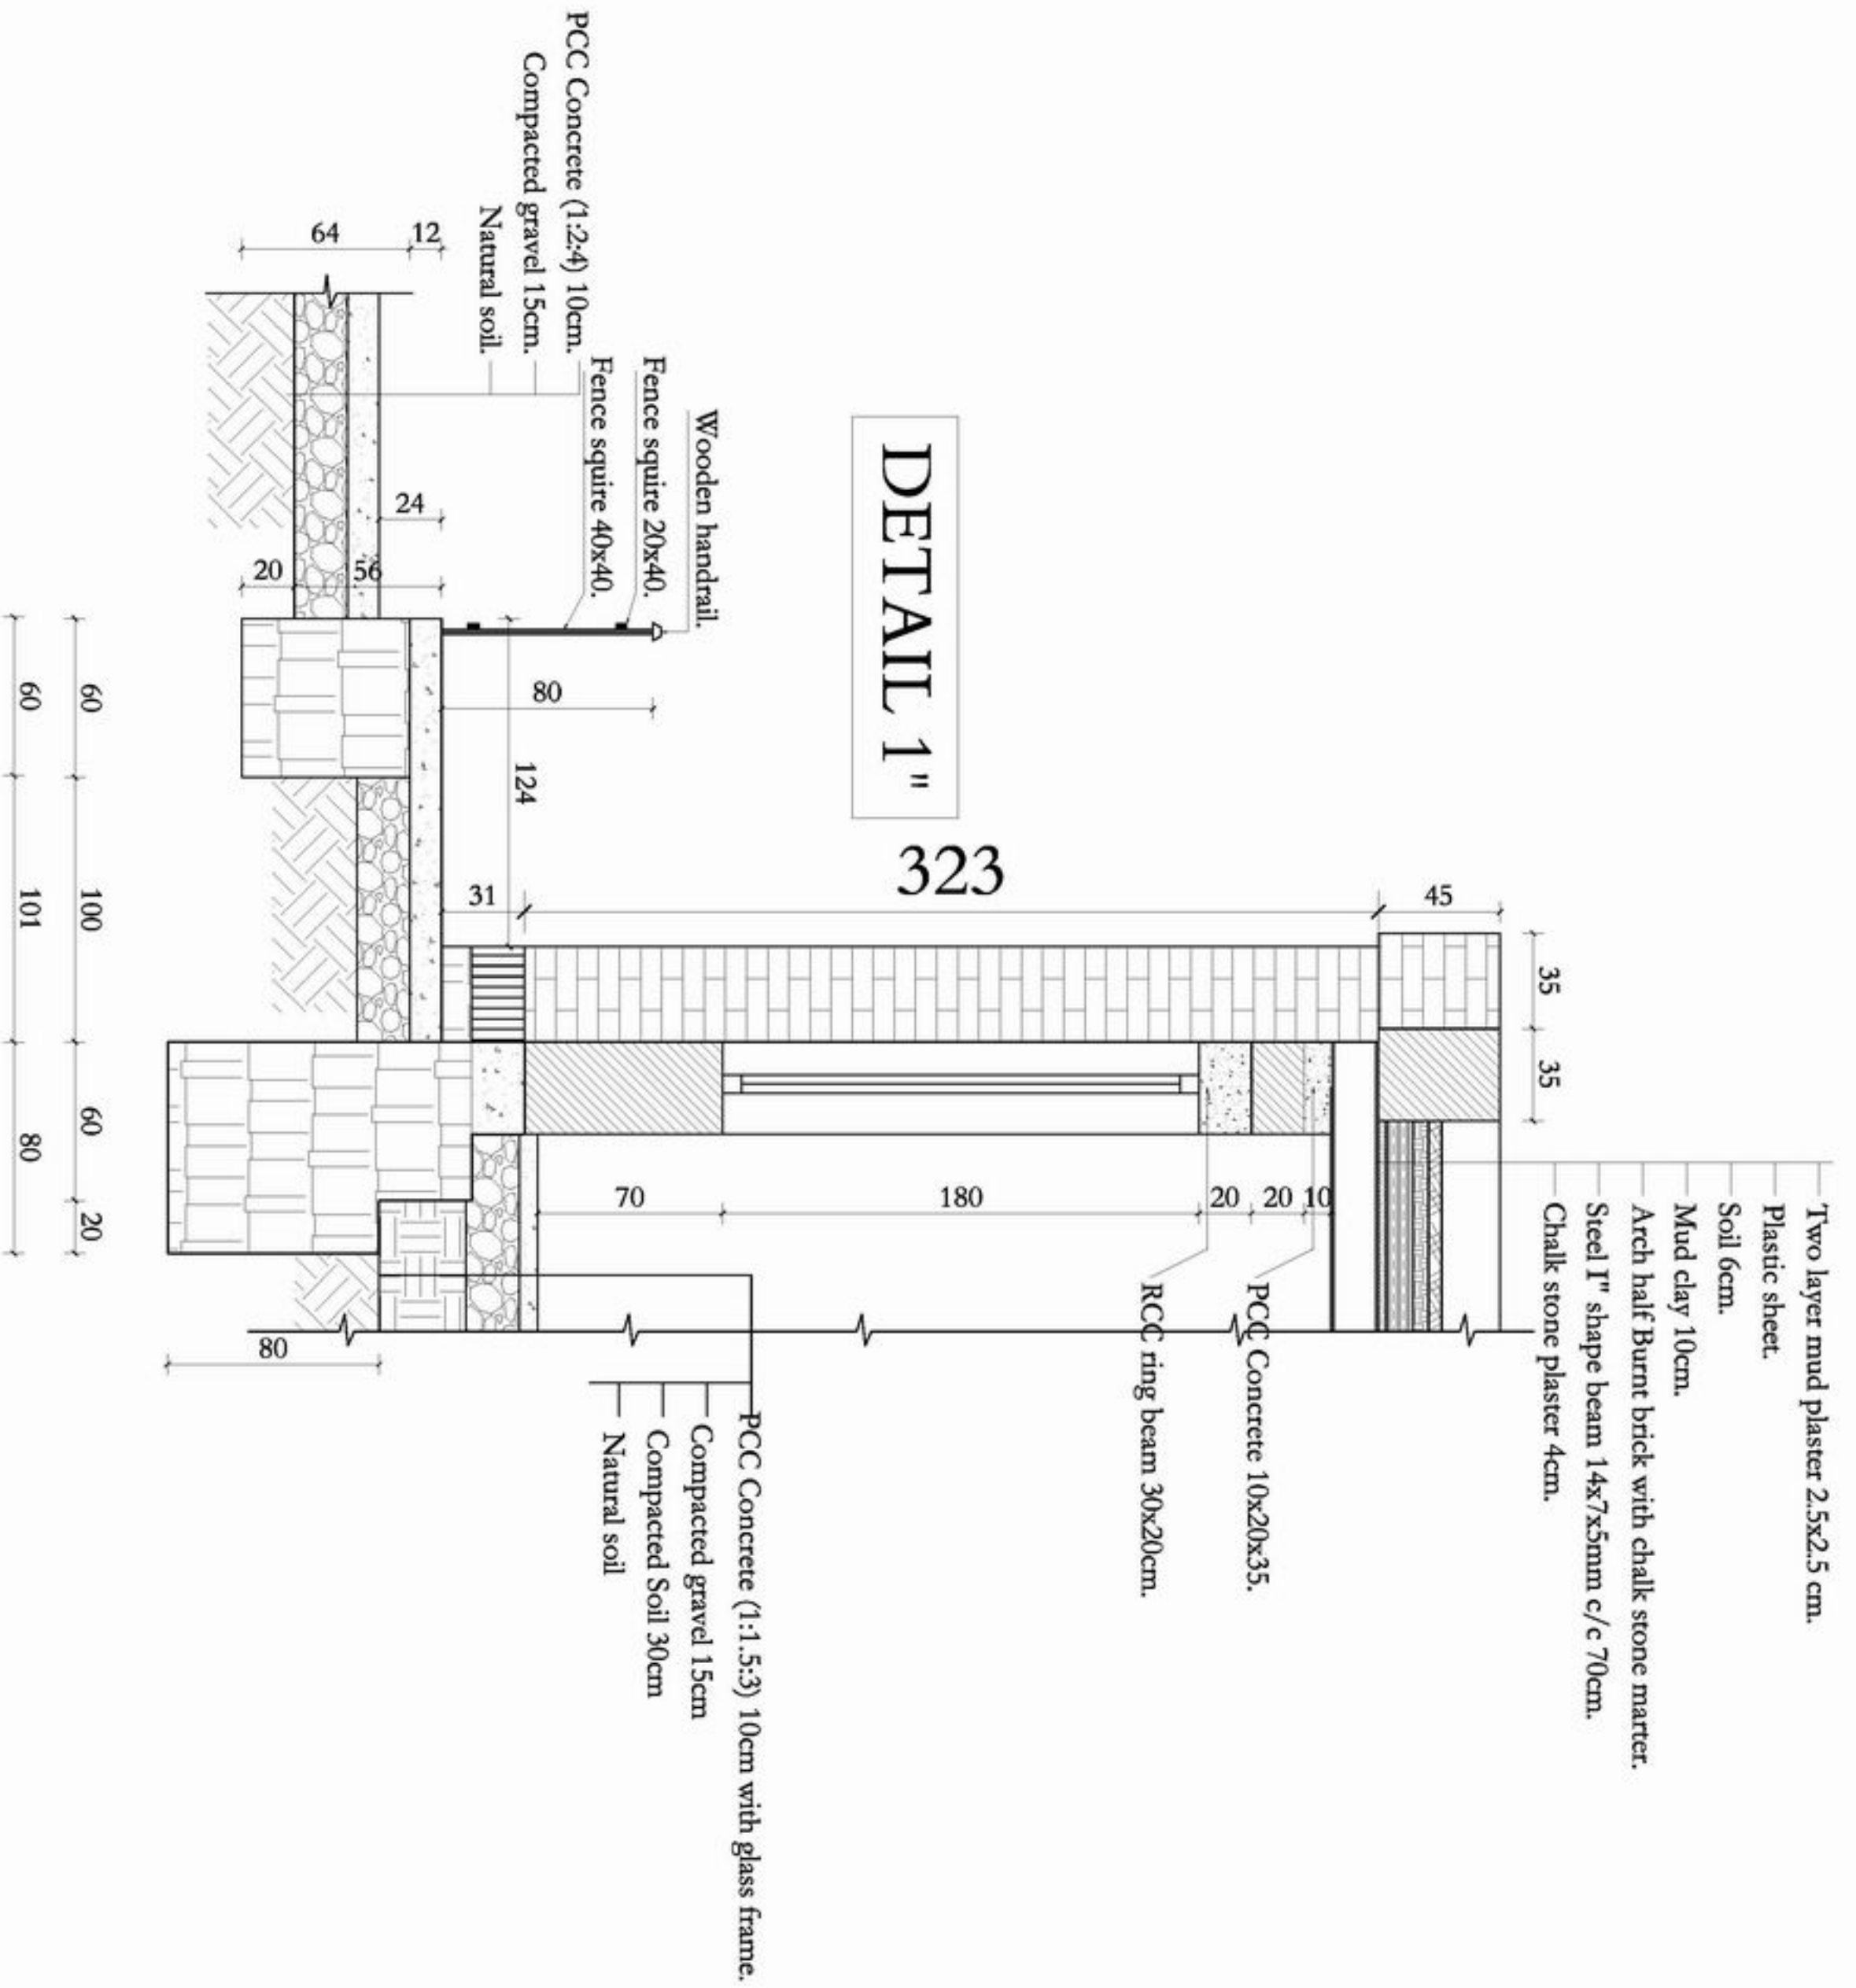


Section B-B

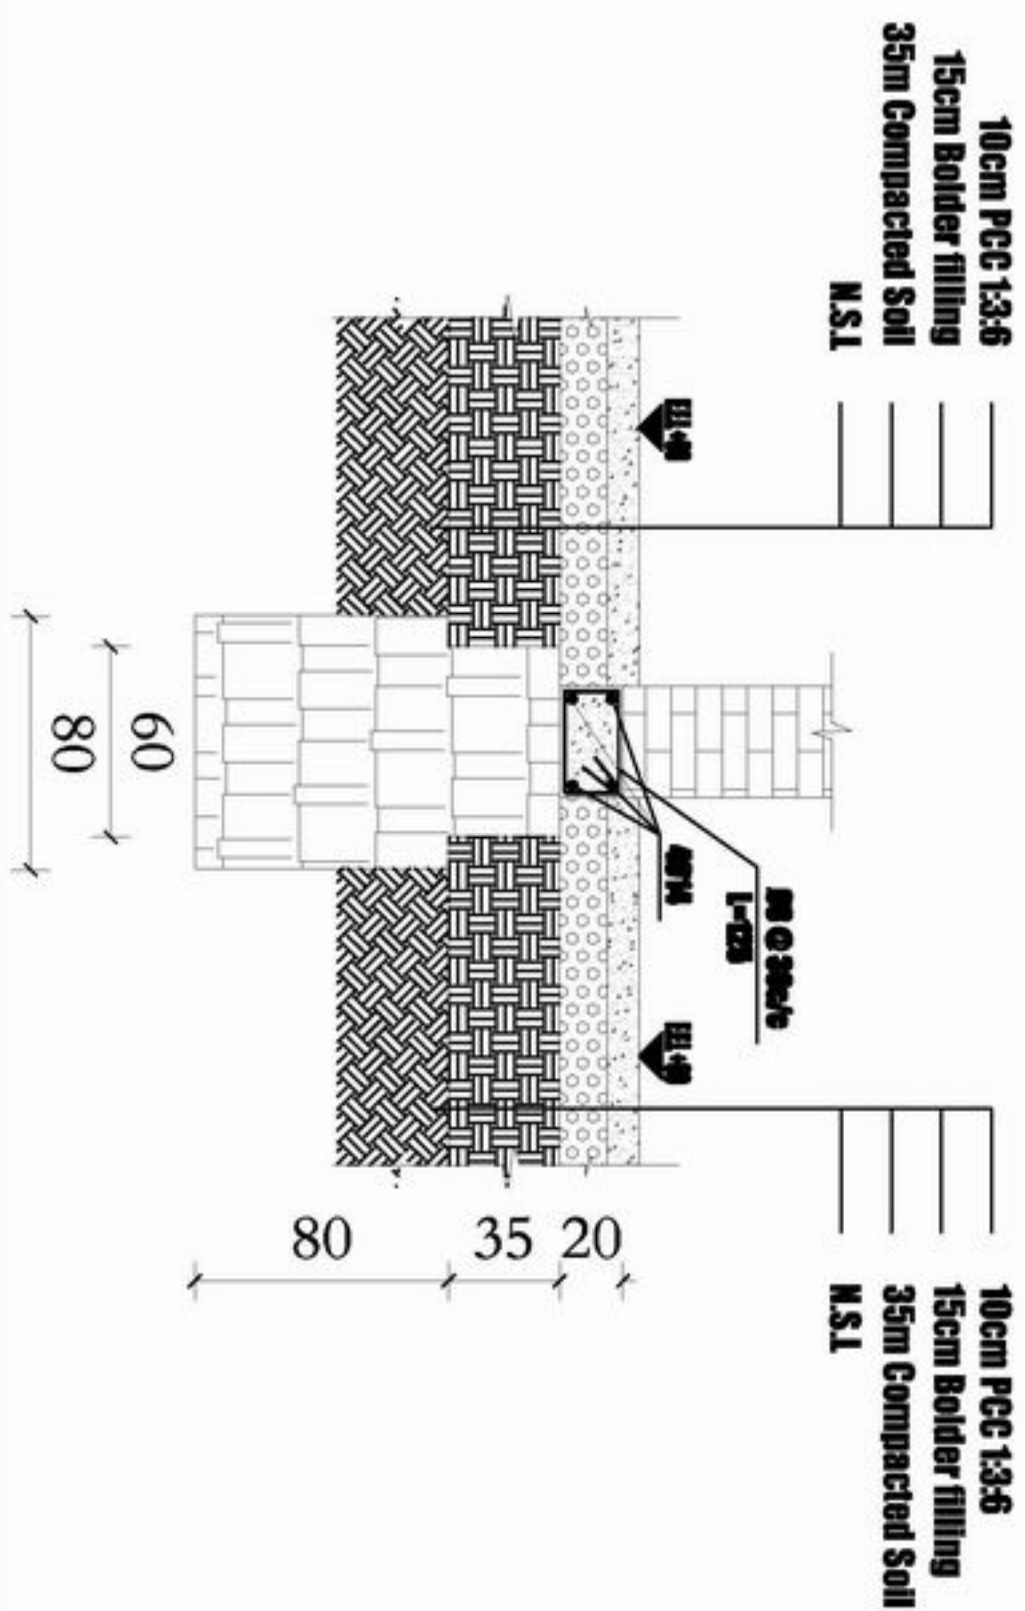

Section A-A

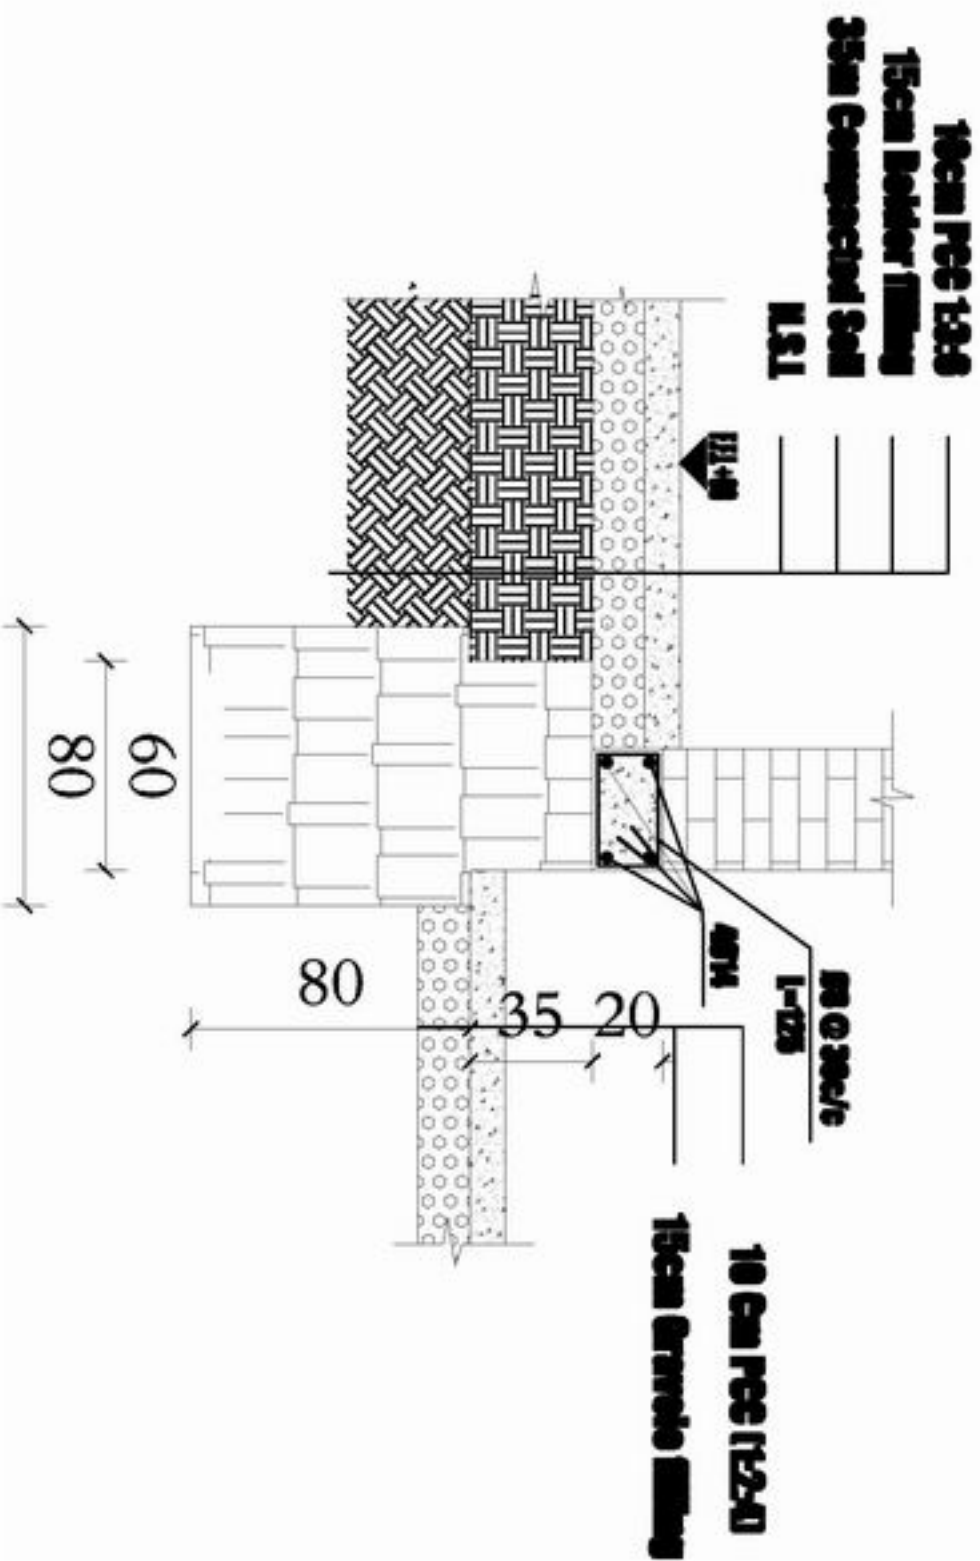

Section C-C

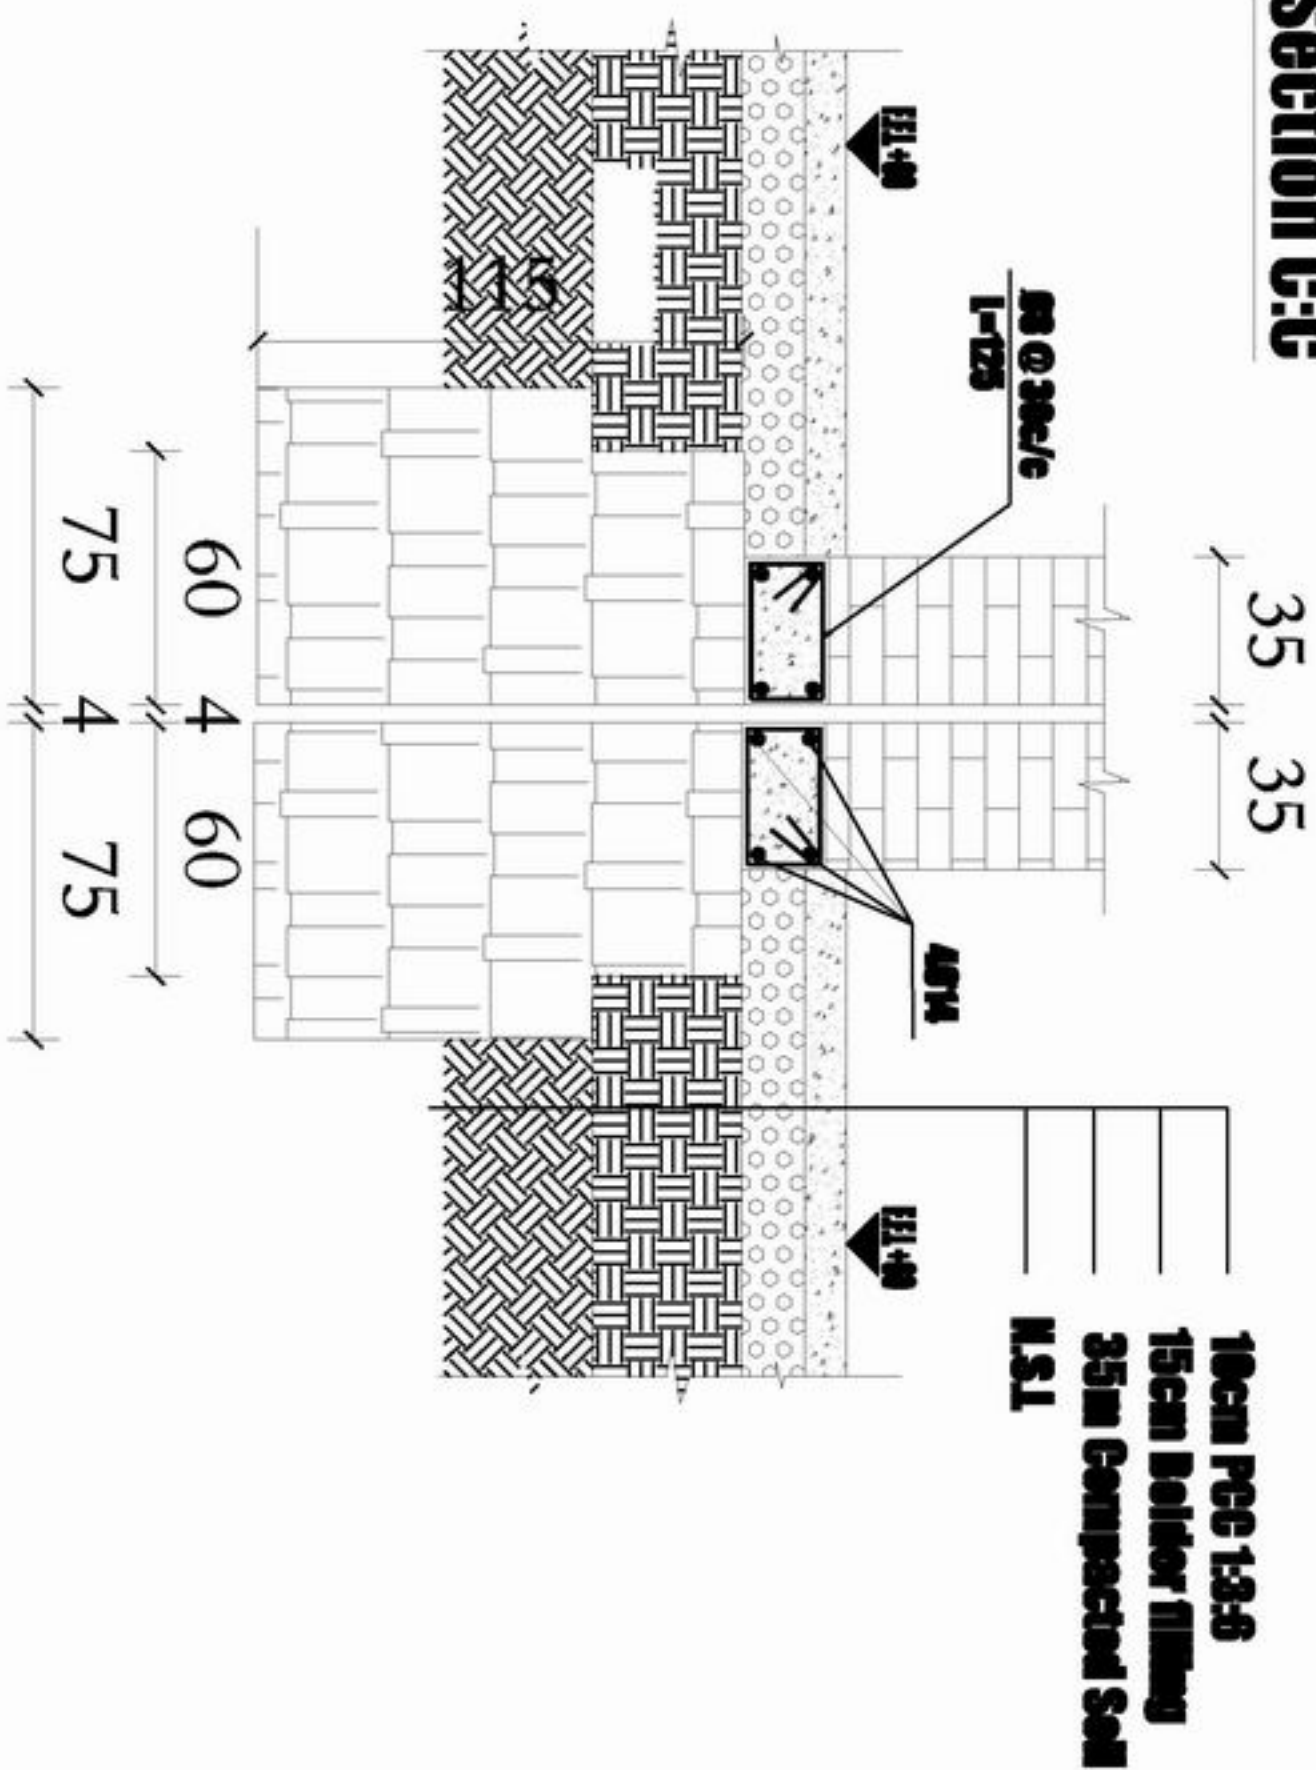

MINISTRY OF EDUCATION
DEPARTMENT OF CONSTRUCTION



STANDARD SCHOOL DESIGN
IN AFGHANISTAN

DESIGNED BY	ALFEROZ TAHIRI
CHECKED BY	ENJAN AKHUNDT
TRIP APPROVED BY	ENJAN AKHUNDT

APPROVED BY	ENJAN AKHUNDT
SCALE	AS SHOWN (A3)
DATE	20.1.2008


DRAWING NO.	SM/17/08
-------------	----------




PROJECT NAME
DRAWING TITLE

8 CLASS ROOM BUILT BRICK WALL (T) SHAPE BEAM ANCH ROOF.
FOUNDATION DETAILS


DOOR WINDOW -1

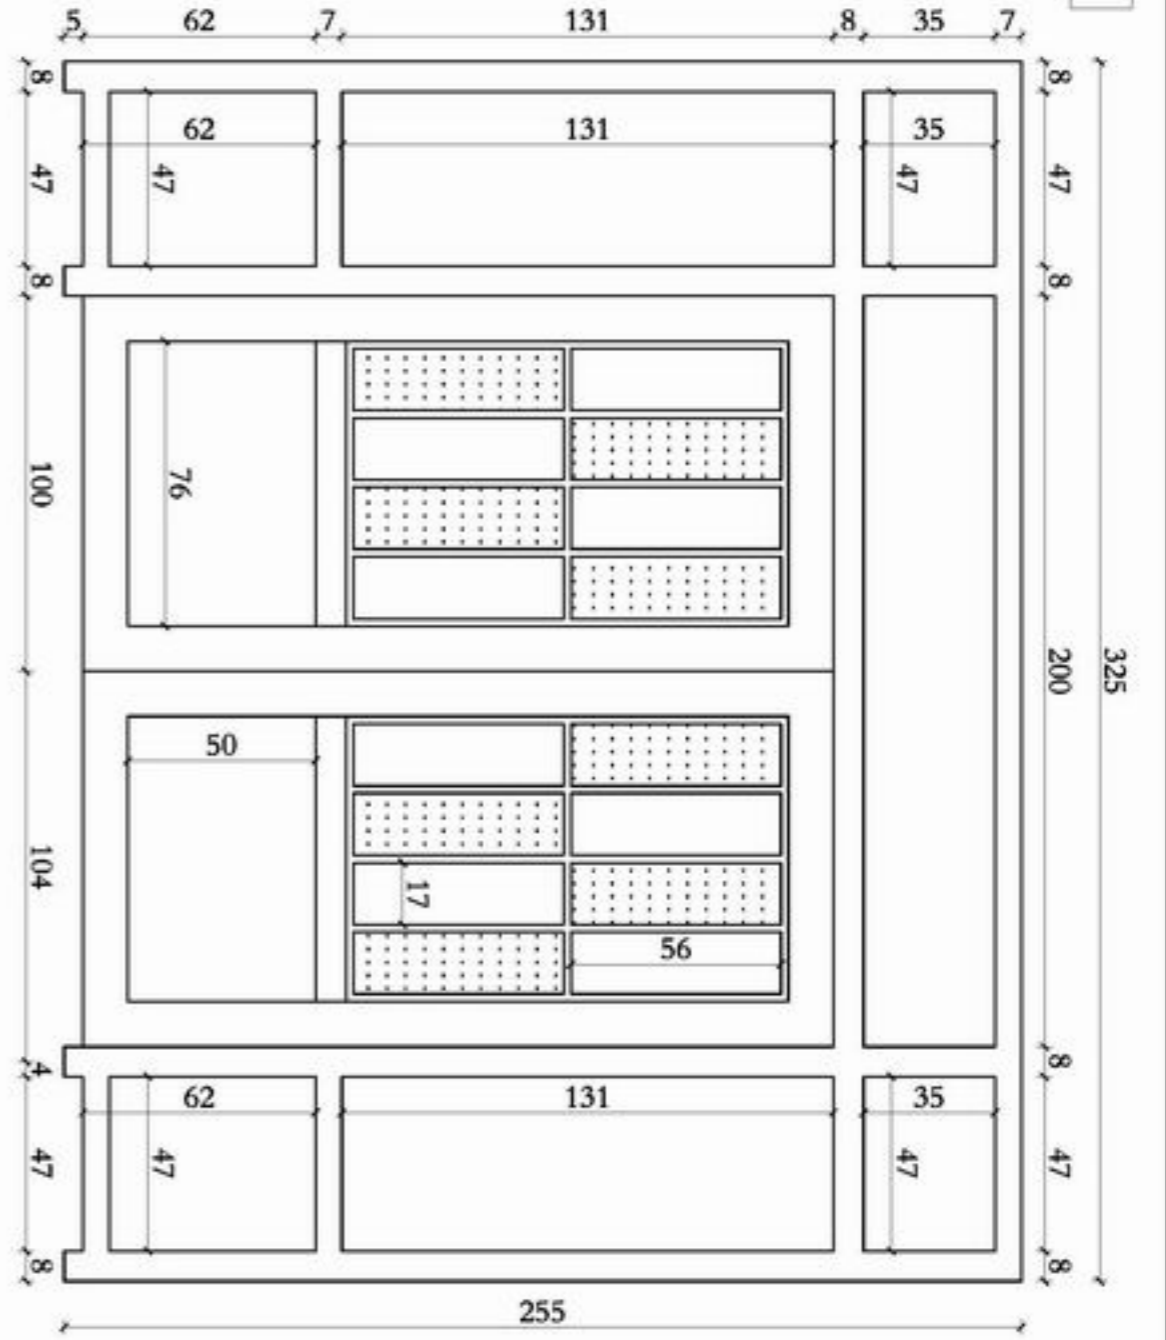


DOOR WINDOW -2

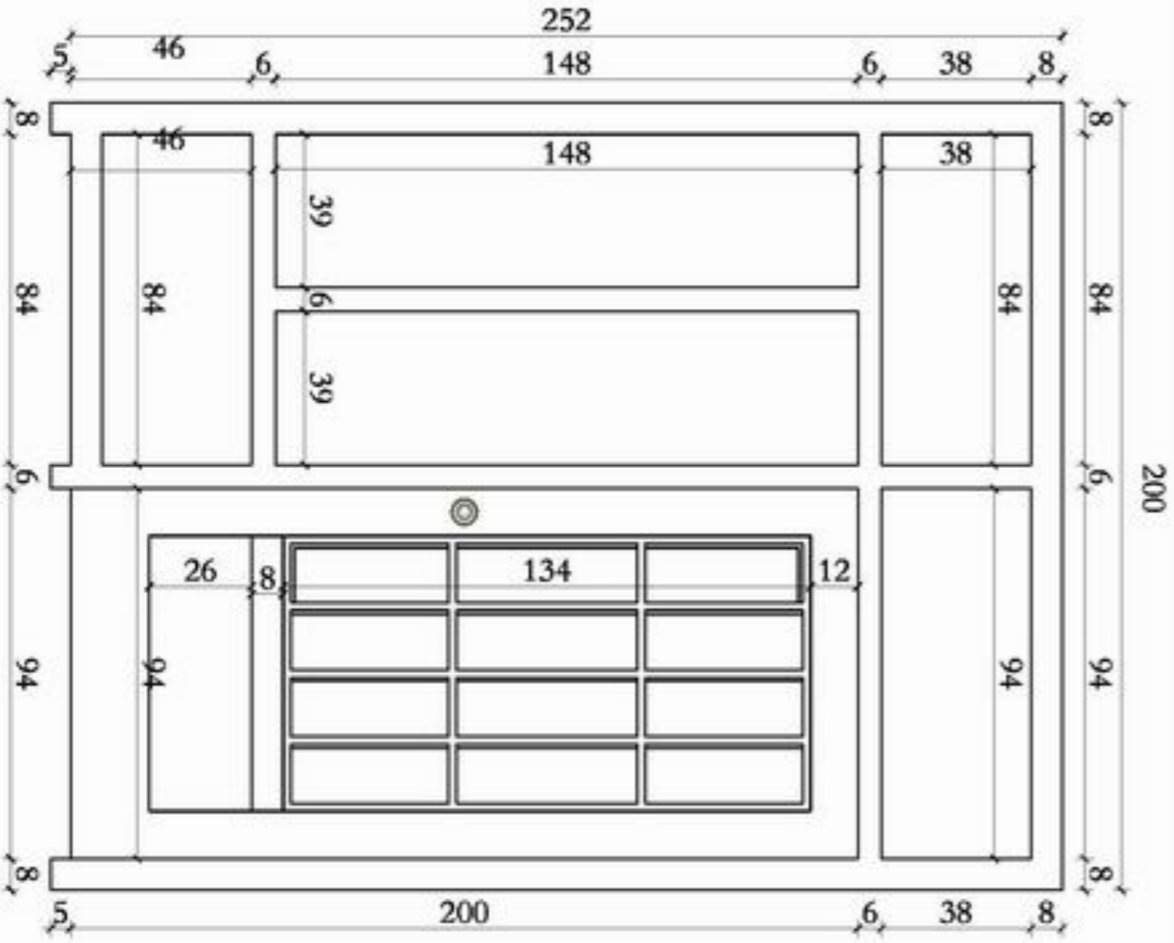


WINDOW -32

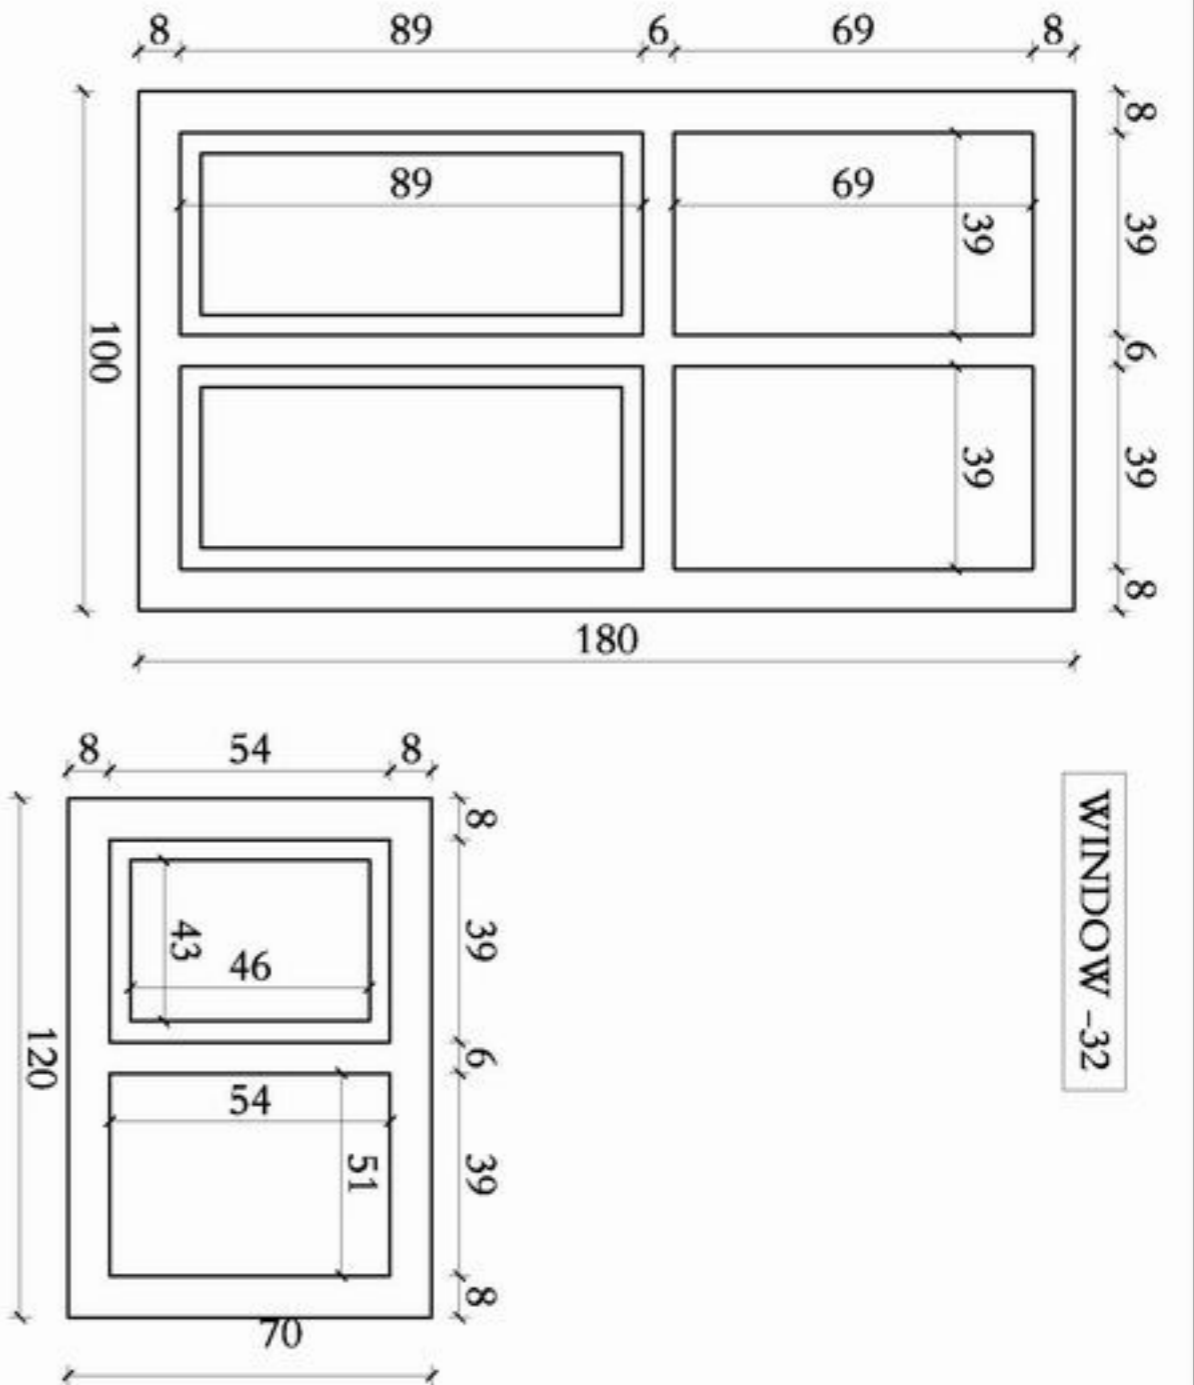

WINDOW -2

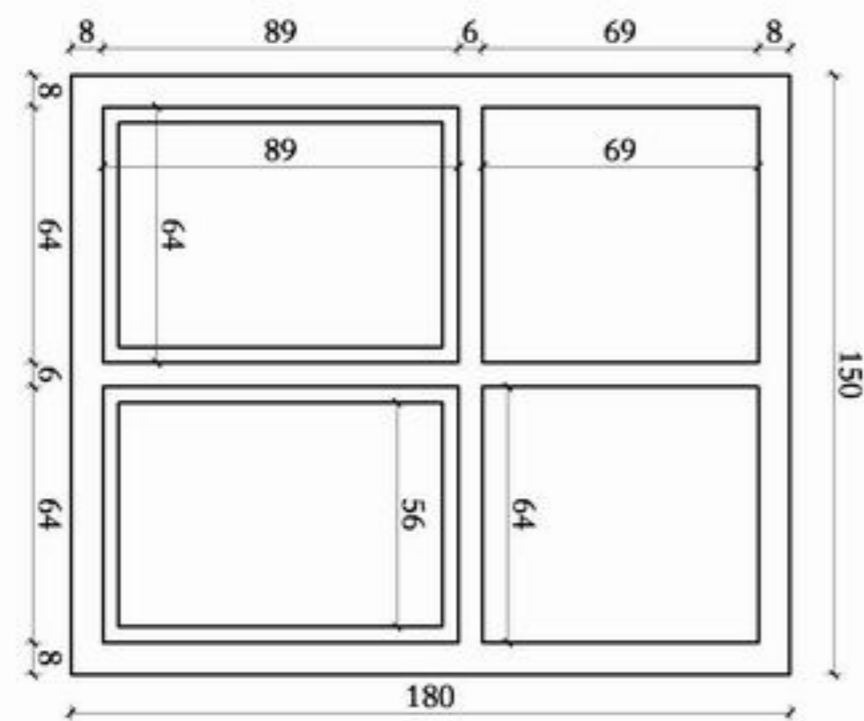

DOOR -12

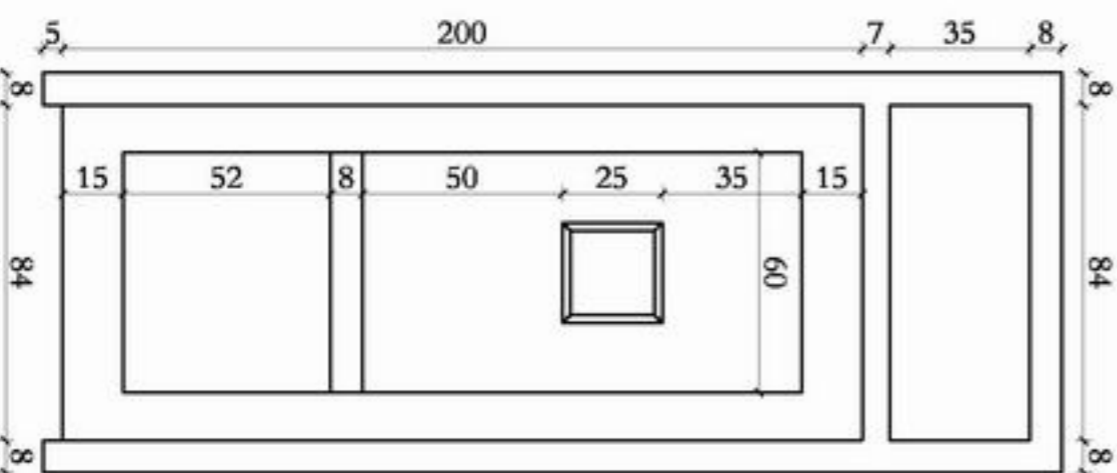

MINISTRY OF EDUCATION
DEPARTMENT OF CONSTRUCTION



STANDARD SCHOOL DESIGN
IN AFGHANISTAN

DESIGNED BY	ALFRENZ TAJIBI
CHECKED BY	ENR. ALI AKHTAR
DATE	25.12.2008

APPROVED BY	ENR. AMAL TORRES TORRES
DATE	25.12.2008

SHEET NO. 8

PROJECT NAME
DRAWING TITLE

8 CLASS ROOM BUILT BRICK WALL (7) SHAPE BEAM ARCH ROOF
DETAILS



MINISTRY OF EDUCATION
DEPARTMENT OF CONSTRUCTION




STANBULU SCHOOL REGION
IN AFKARISTAN

APPROVED BY	ALFRENZ TAJIBIY	APPROVED ON/DATE	25.12.2008
CHECKED BY	ENR. EN. HADOUT	SCALE	AS SHOWN (1:50)
TRACED/APPENDED BY	ENR. ALI ALI HADOUT	DATE	25.12.2008
DESIGNED BY			



PROJECT NAME
DRAWING TITLE

8 CLASS ROOM BUILT BRICK WALL WITH SQUARE BEAM ARCHES ROOF.
FOUNDATION PLAN

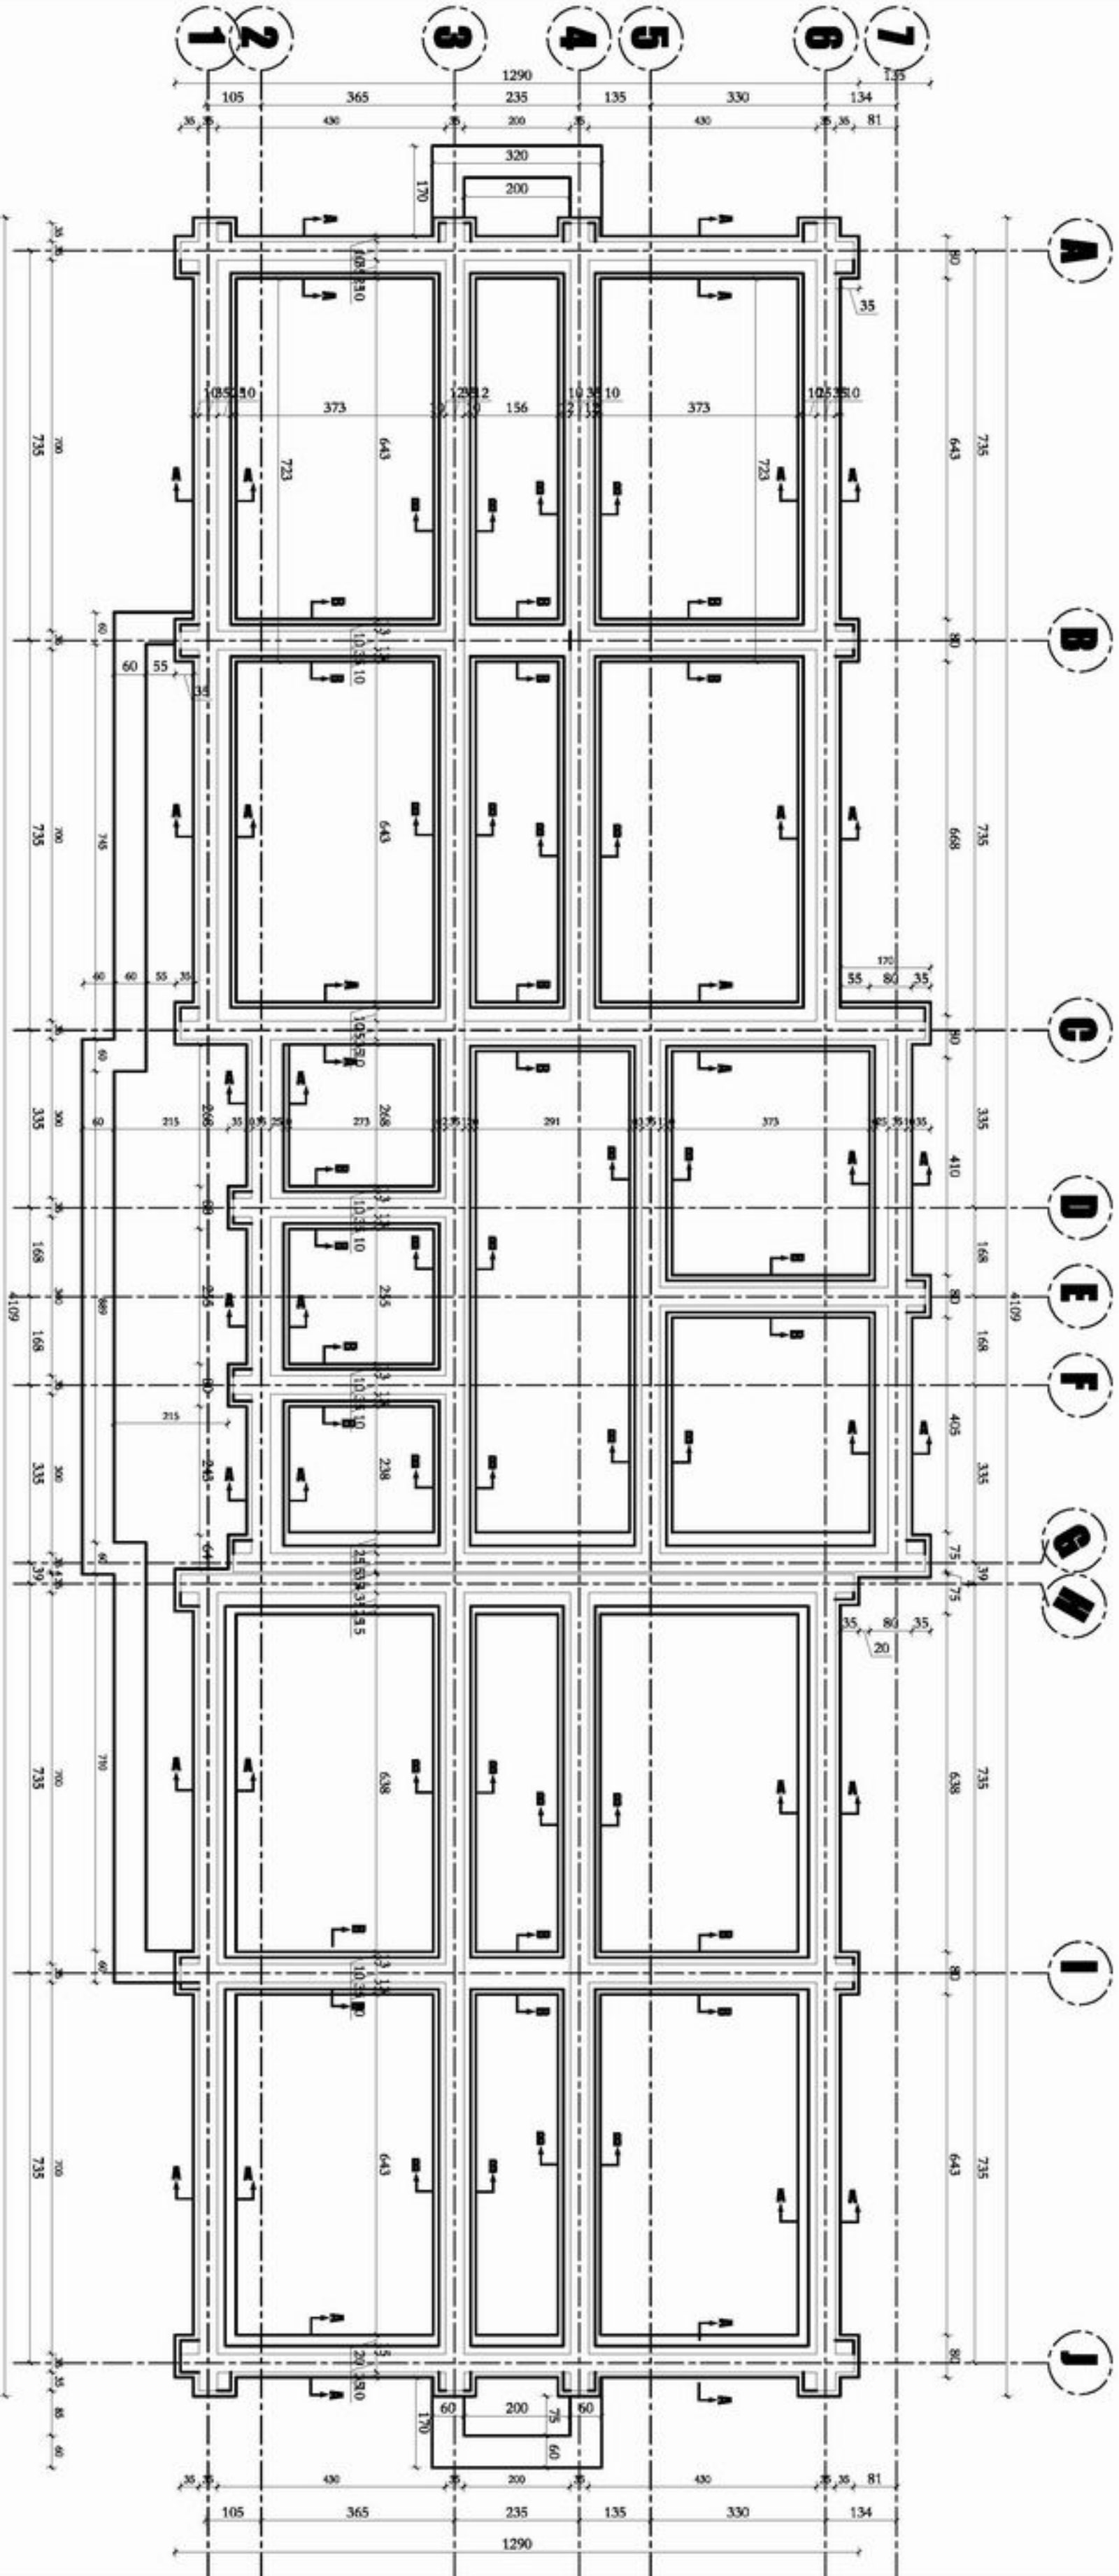

FOUNDATION PLAN