



GROUND FLOOR PLAN

DESIGNED BY	APPROVED BY	DATE
CHECKED BY	SCALE	
TRIP-APPROVED BY	DATE	


DETAIL 3"

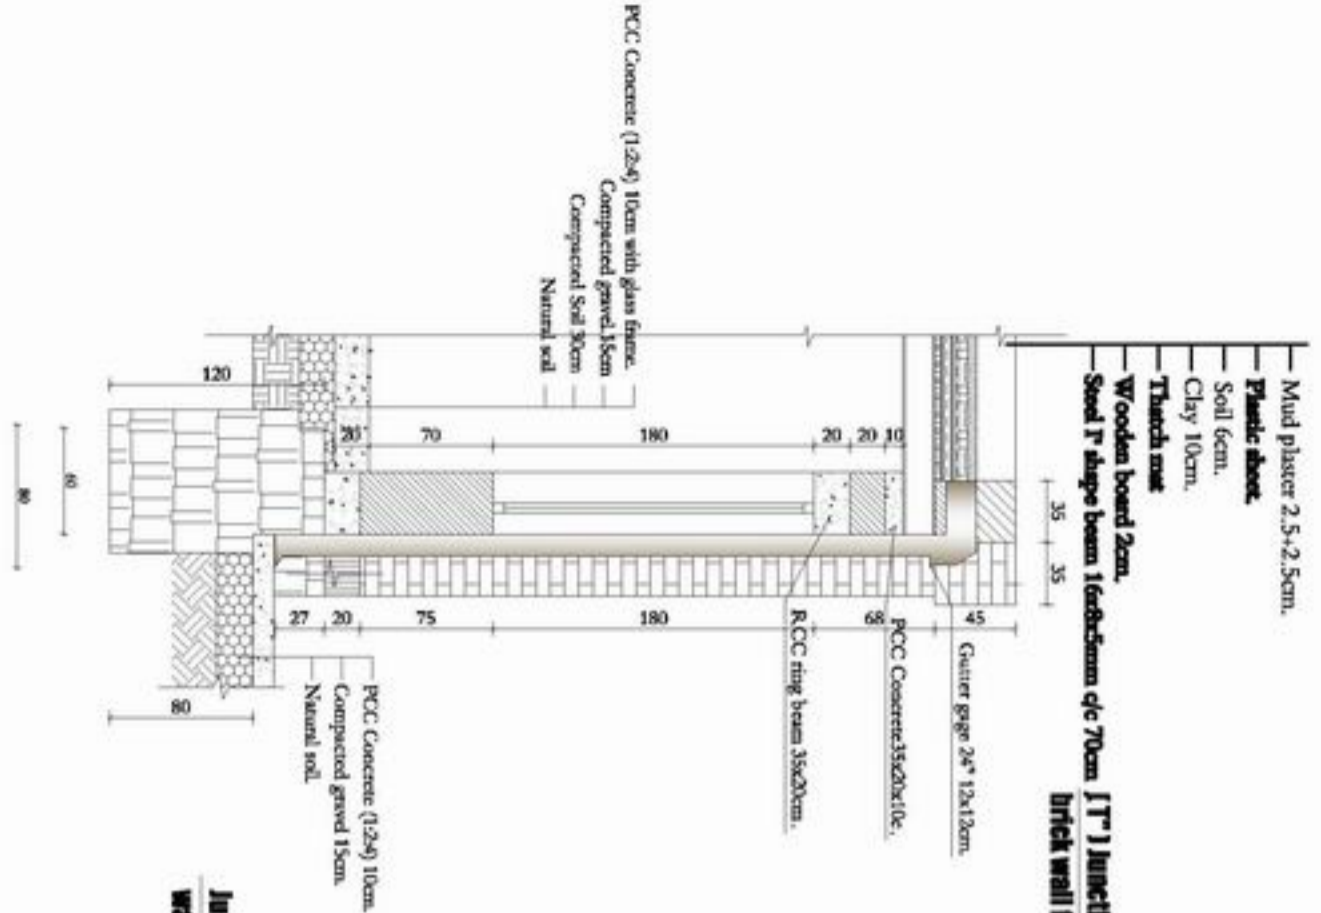


DETAIL 6"

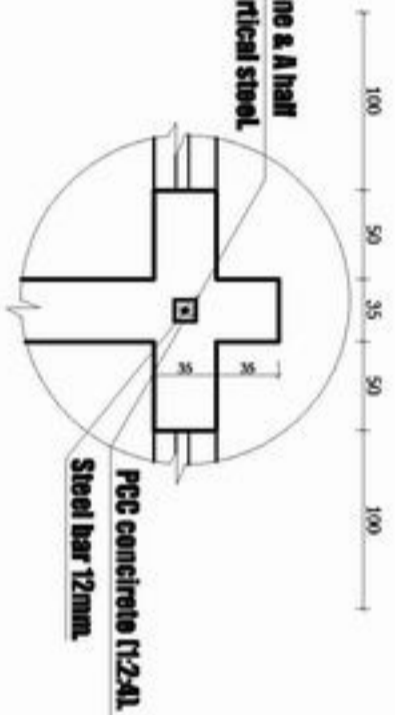



DETAIL 4"

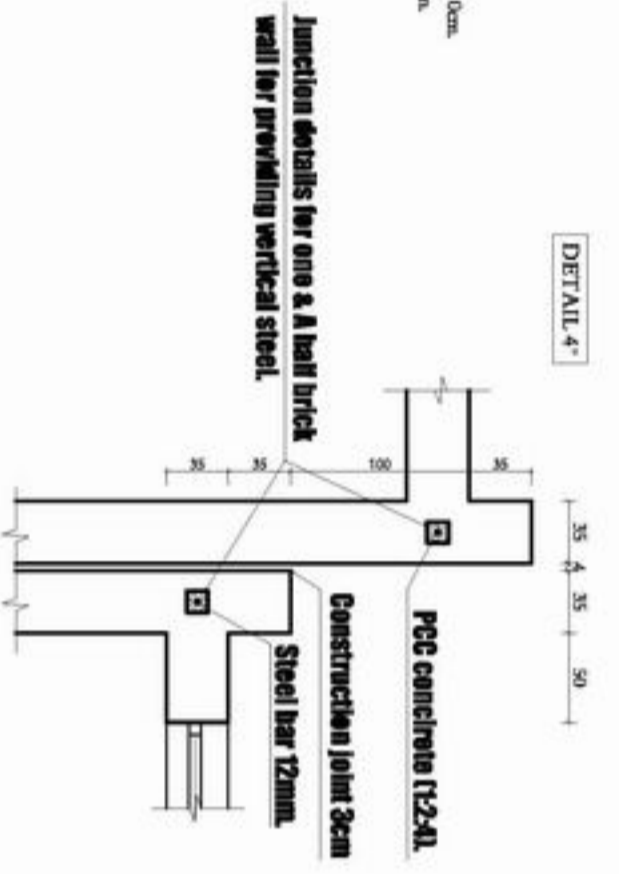

DETAIL 1"

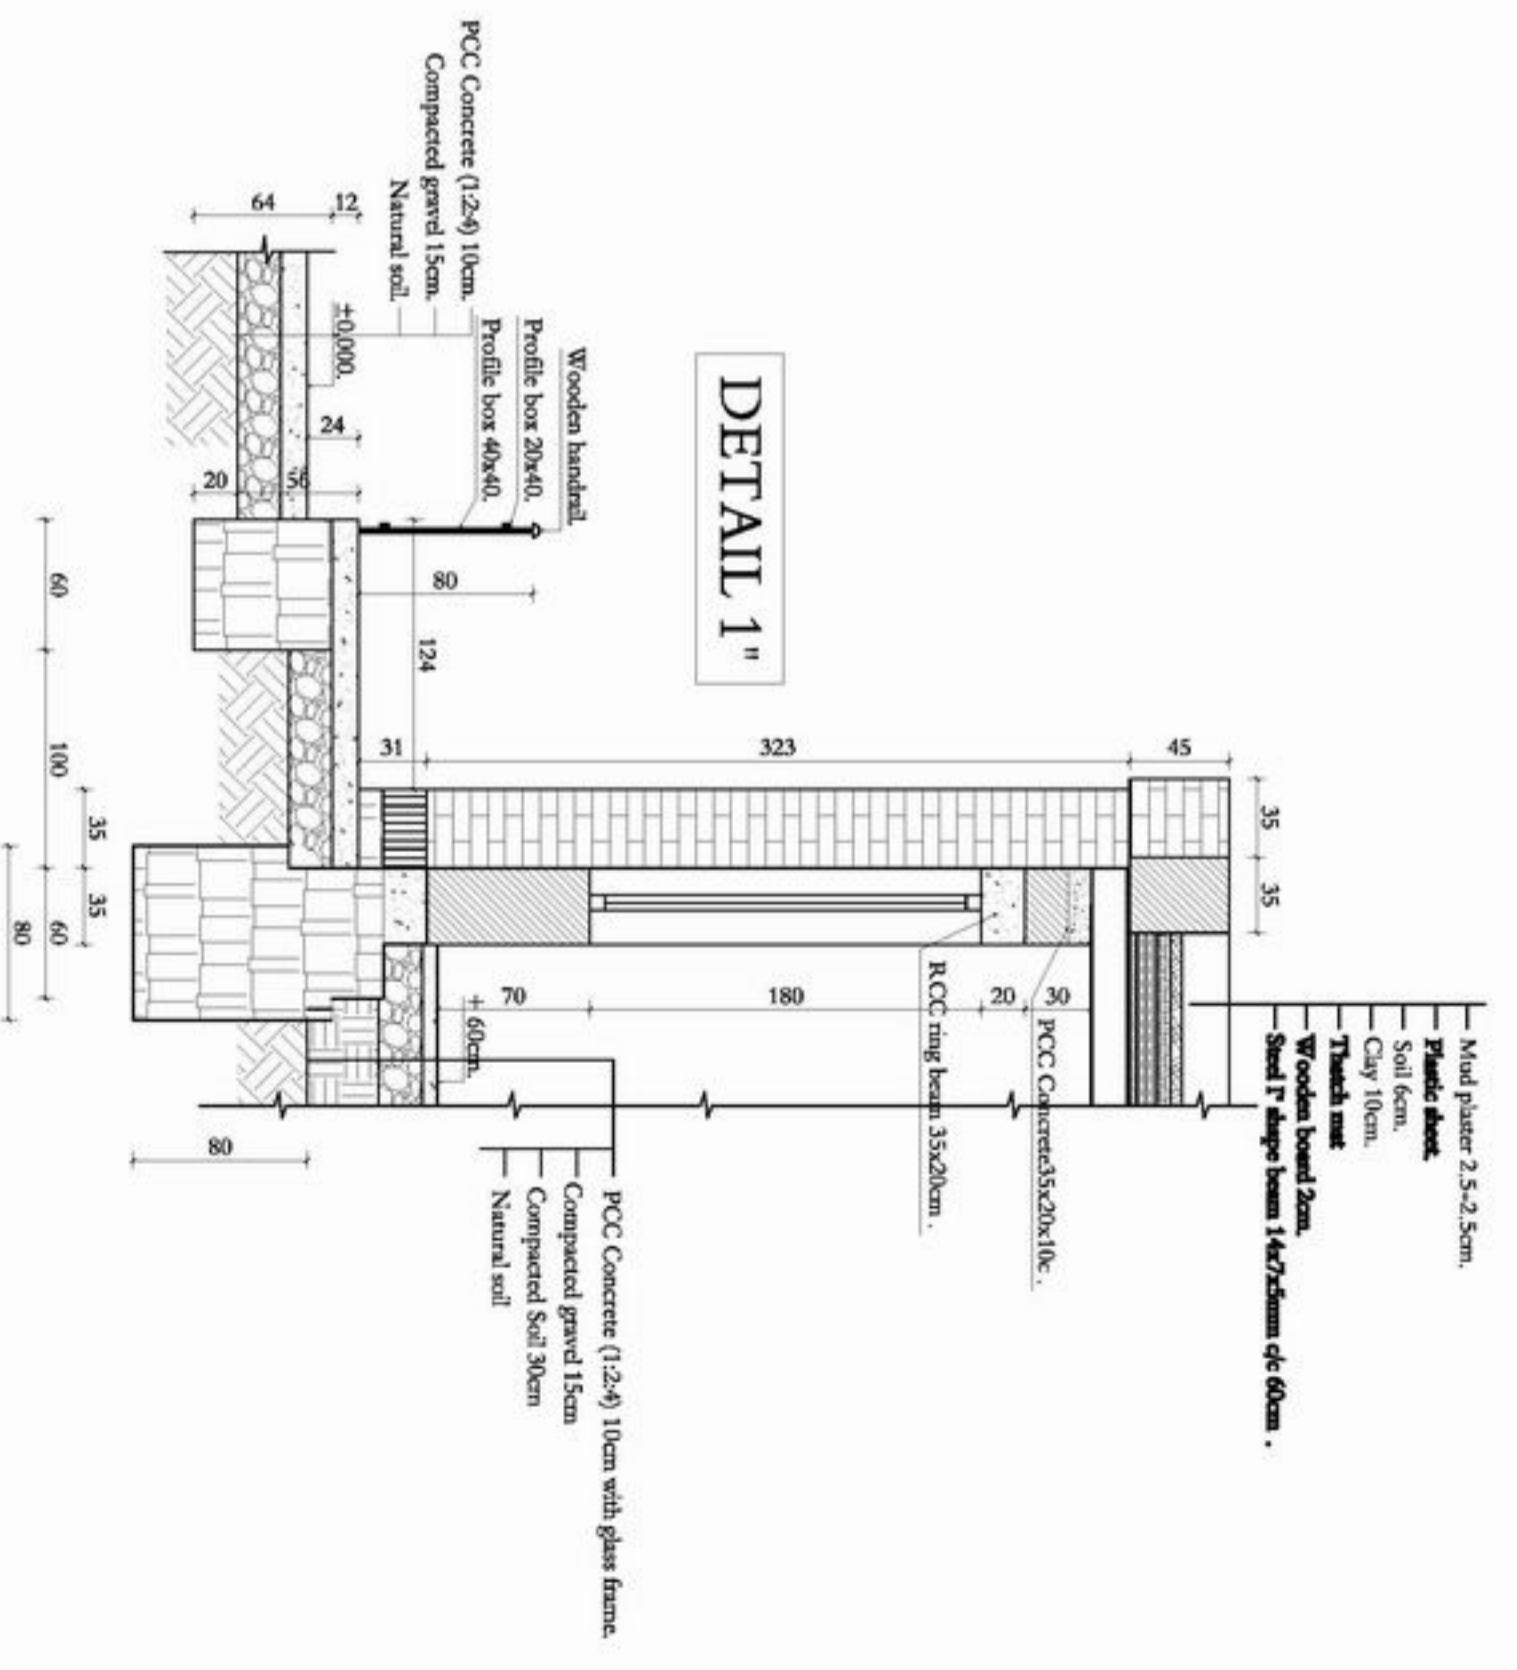

DETAIL 2"

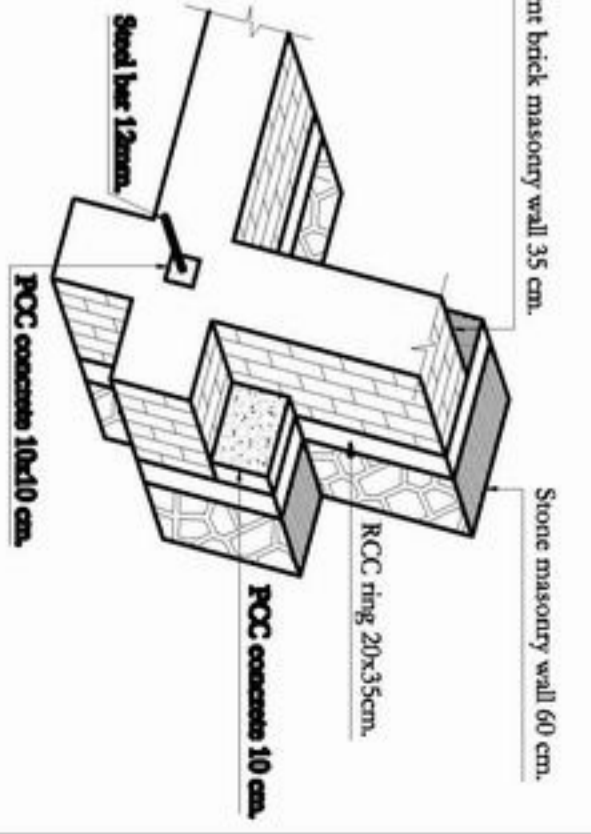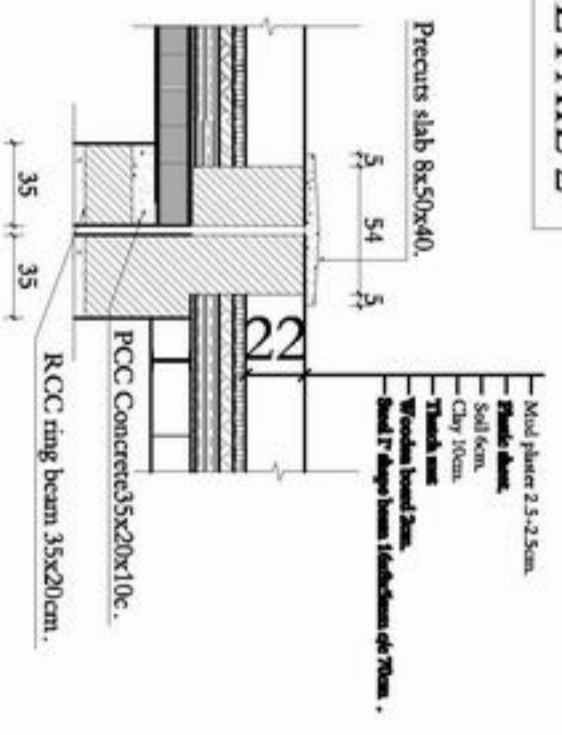


DETAIL ISOMETRIC FROM CORNER JUNCTION 5


DESIGNED BY	APPROVED BY
TRIP - APPROVED BY	

DATE	SCALE	PROJECT TITLE
2012/2008	AS SHOWN (A2)	DETAILS


DOOR WINDOW -1

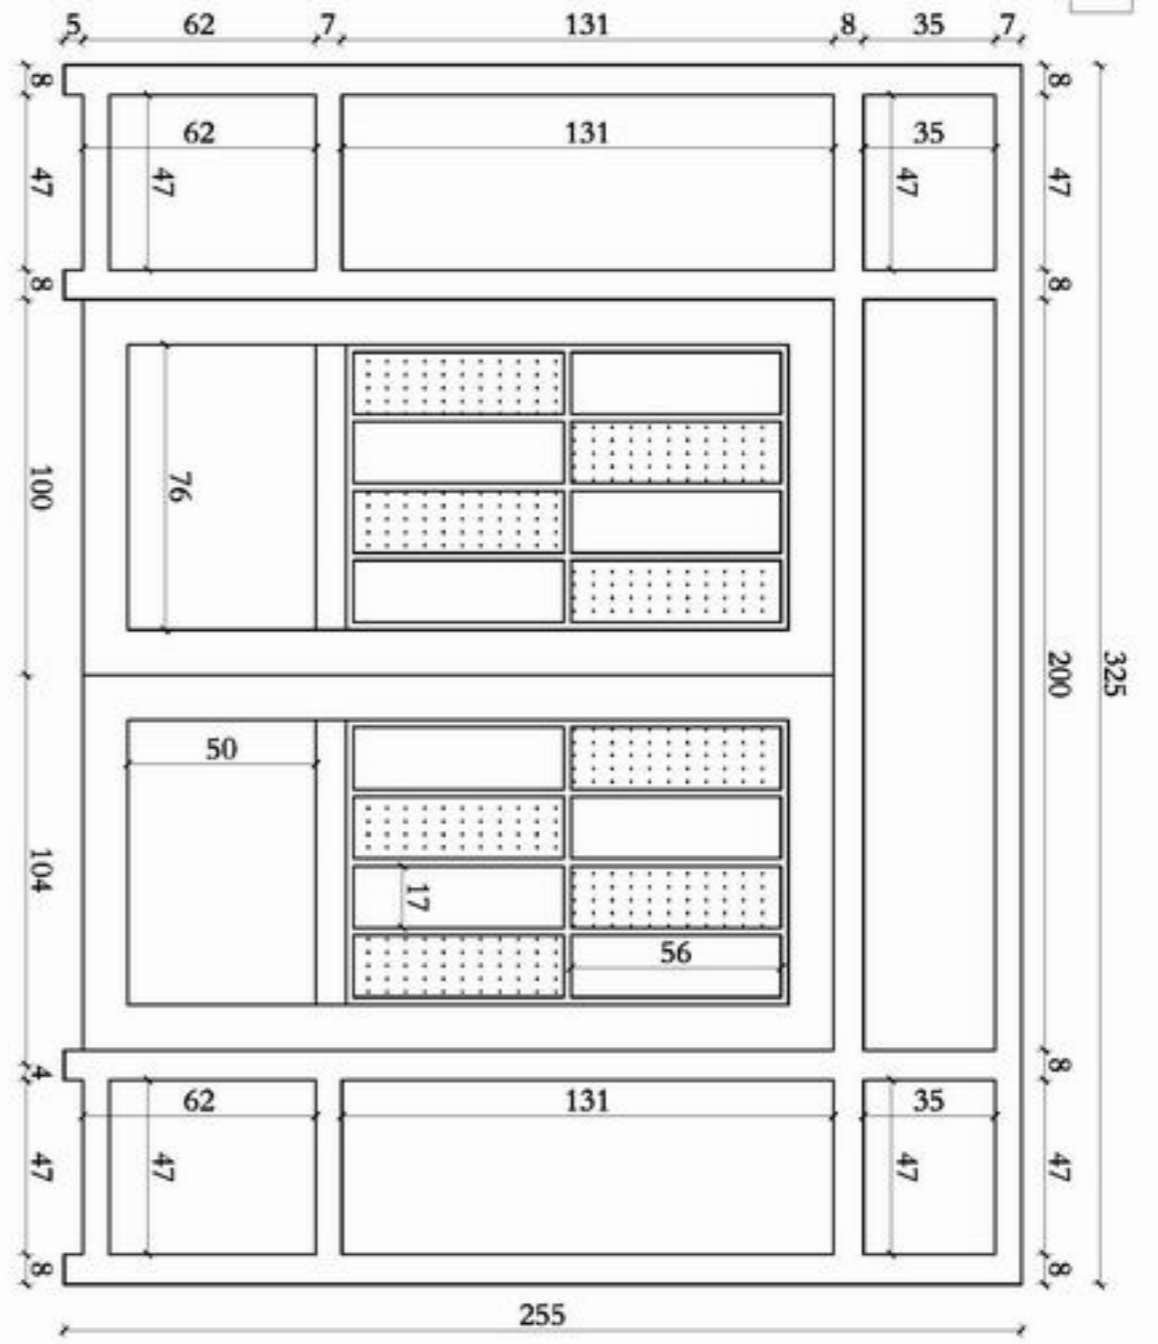


DOOR WINDOW -2

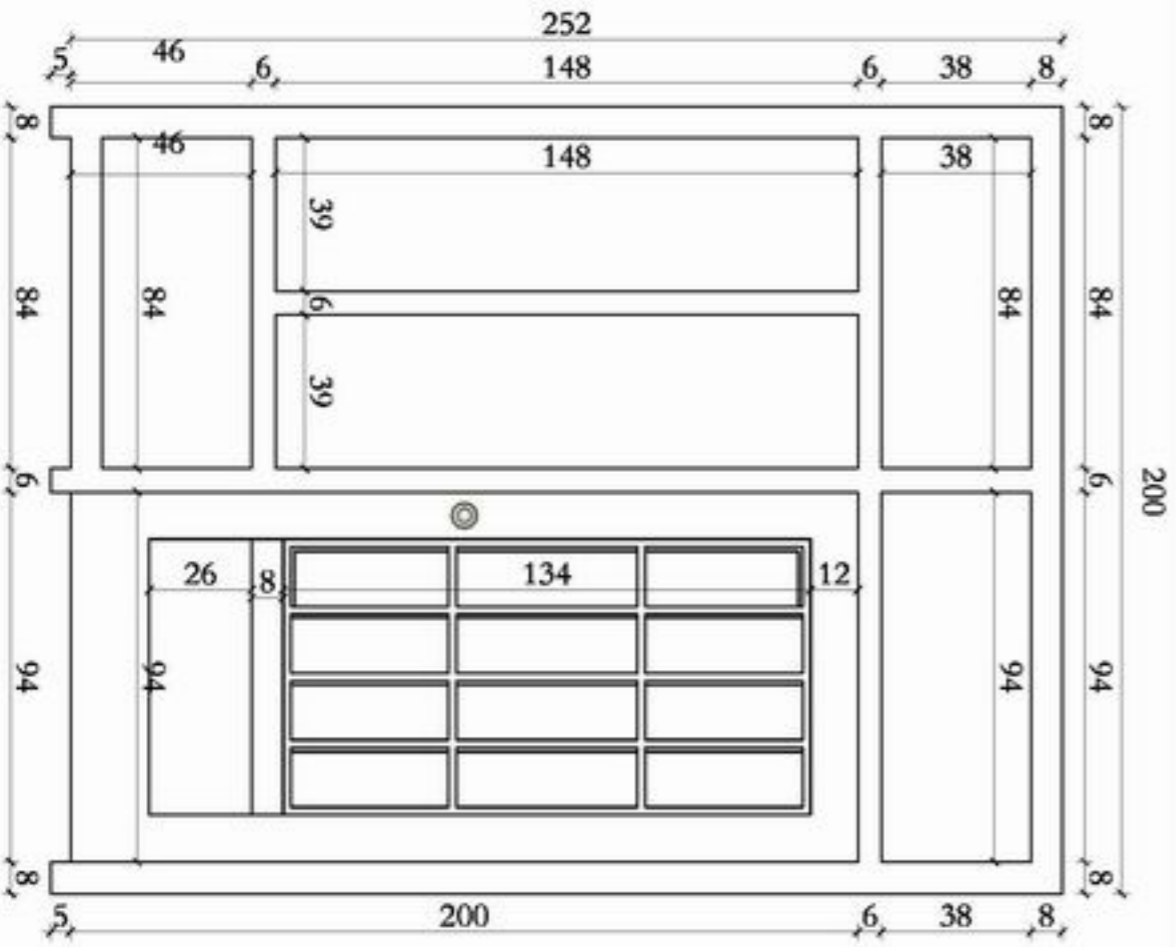


WINDOW -2

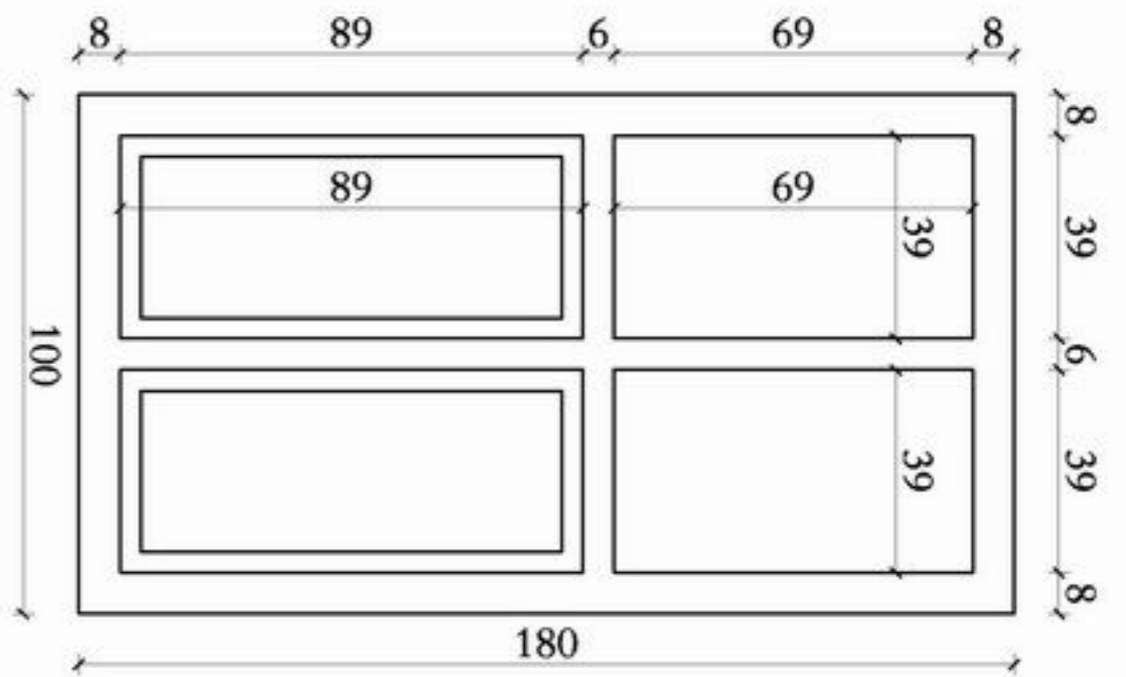


WINDOW-2

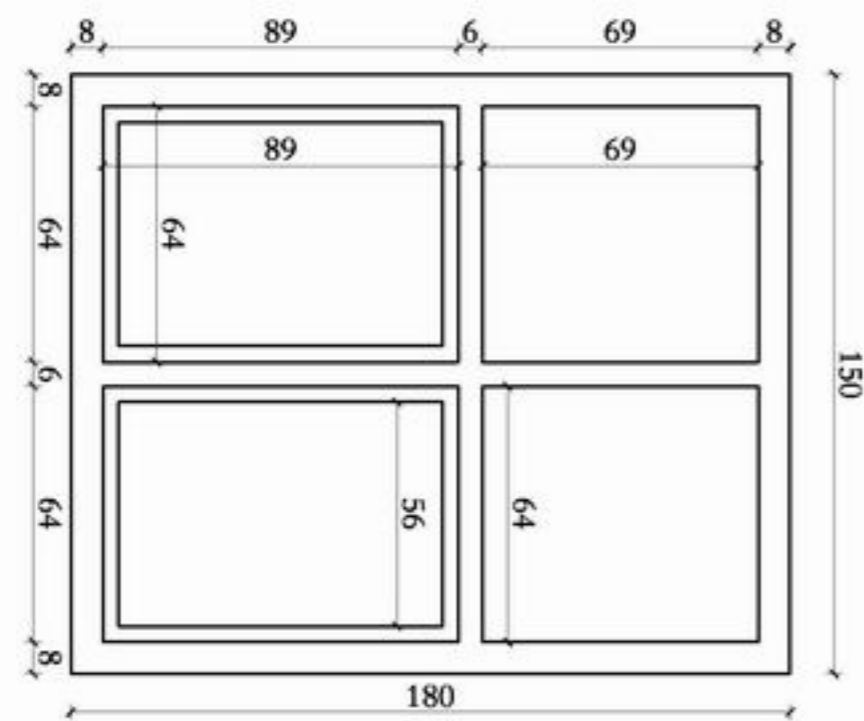

DOOR -12

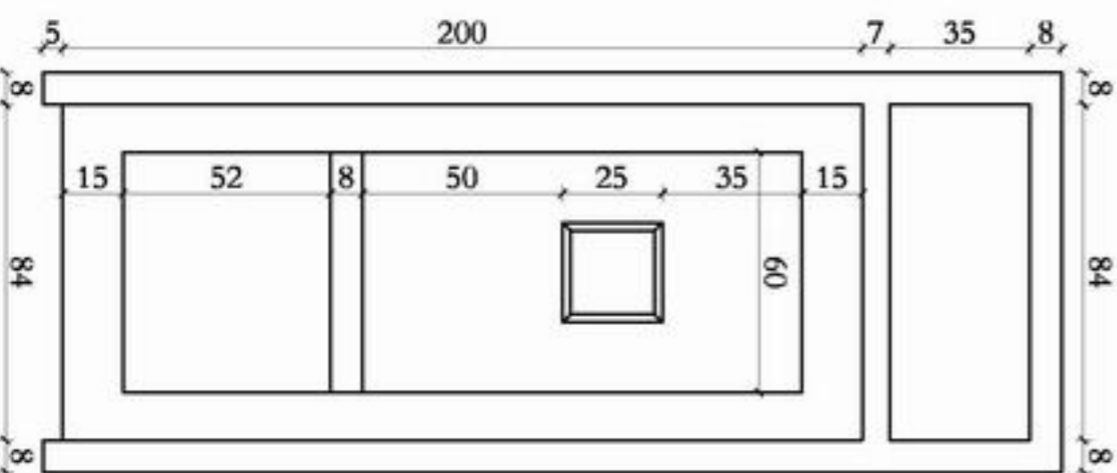

WINDOW -32

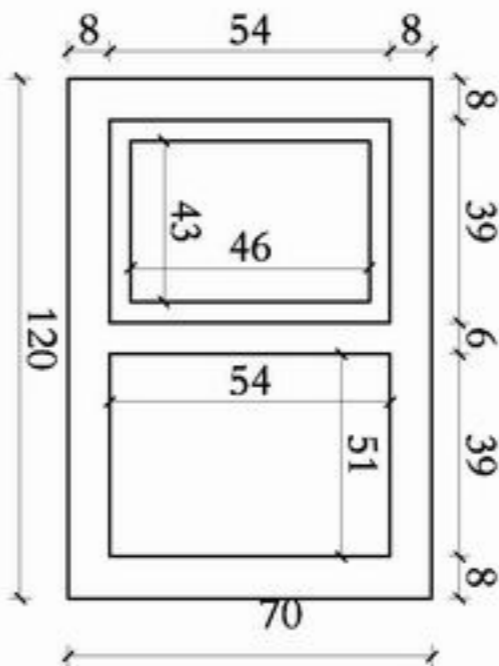

MINISTRY OF EDUCATION  
DEPARTMENT OF CONSTRUCTION



STANDARDS SCHOOL DESIGN  
IN AFGHANISTAN

DESIGNED BY: ALI FERDOS TAHLIBI  
CHECKED BY: ENGLISH MOHANT  
TITLE: ARCHITECTURE  
DATE: 2013/2008

APPROVED BY: DR. AMANULLAH MOHAMMAD  
SCALE: AS SHOWN  
SHEET NO: 1



PROJECT NAME  
DRAWING TITLE

8 CLASS ROOM BURNT BRICK WALL (T) SHAPE BEAMROOF.  
DETAIL'S



MINISTRY OF EDUCATION  
DEPARTMENT OF CONSTRUCTION




STANDARD SCHOOL DESIGN  
IN AFGHANISTAN

DESIGNED BY	ALTEK THERY	APPROVED BY	DR. H. M. M. M. M.
CHECKED BY	ENG. A. M. M.	SCALE	AS SHOWN (1:50)
TITLE APPROPRIATE	ENCL. WITH DRAWING	DATE	25.12.2008
		SHEET NO.	




PROJECT NAME  
DRAWING TITLE

8 CLASS ROOM BUILDING BRICK (T) SHAPE BEAM ROOF.  
FOUNDATION PLAN

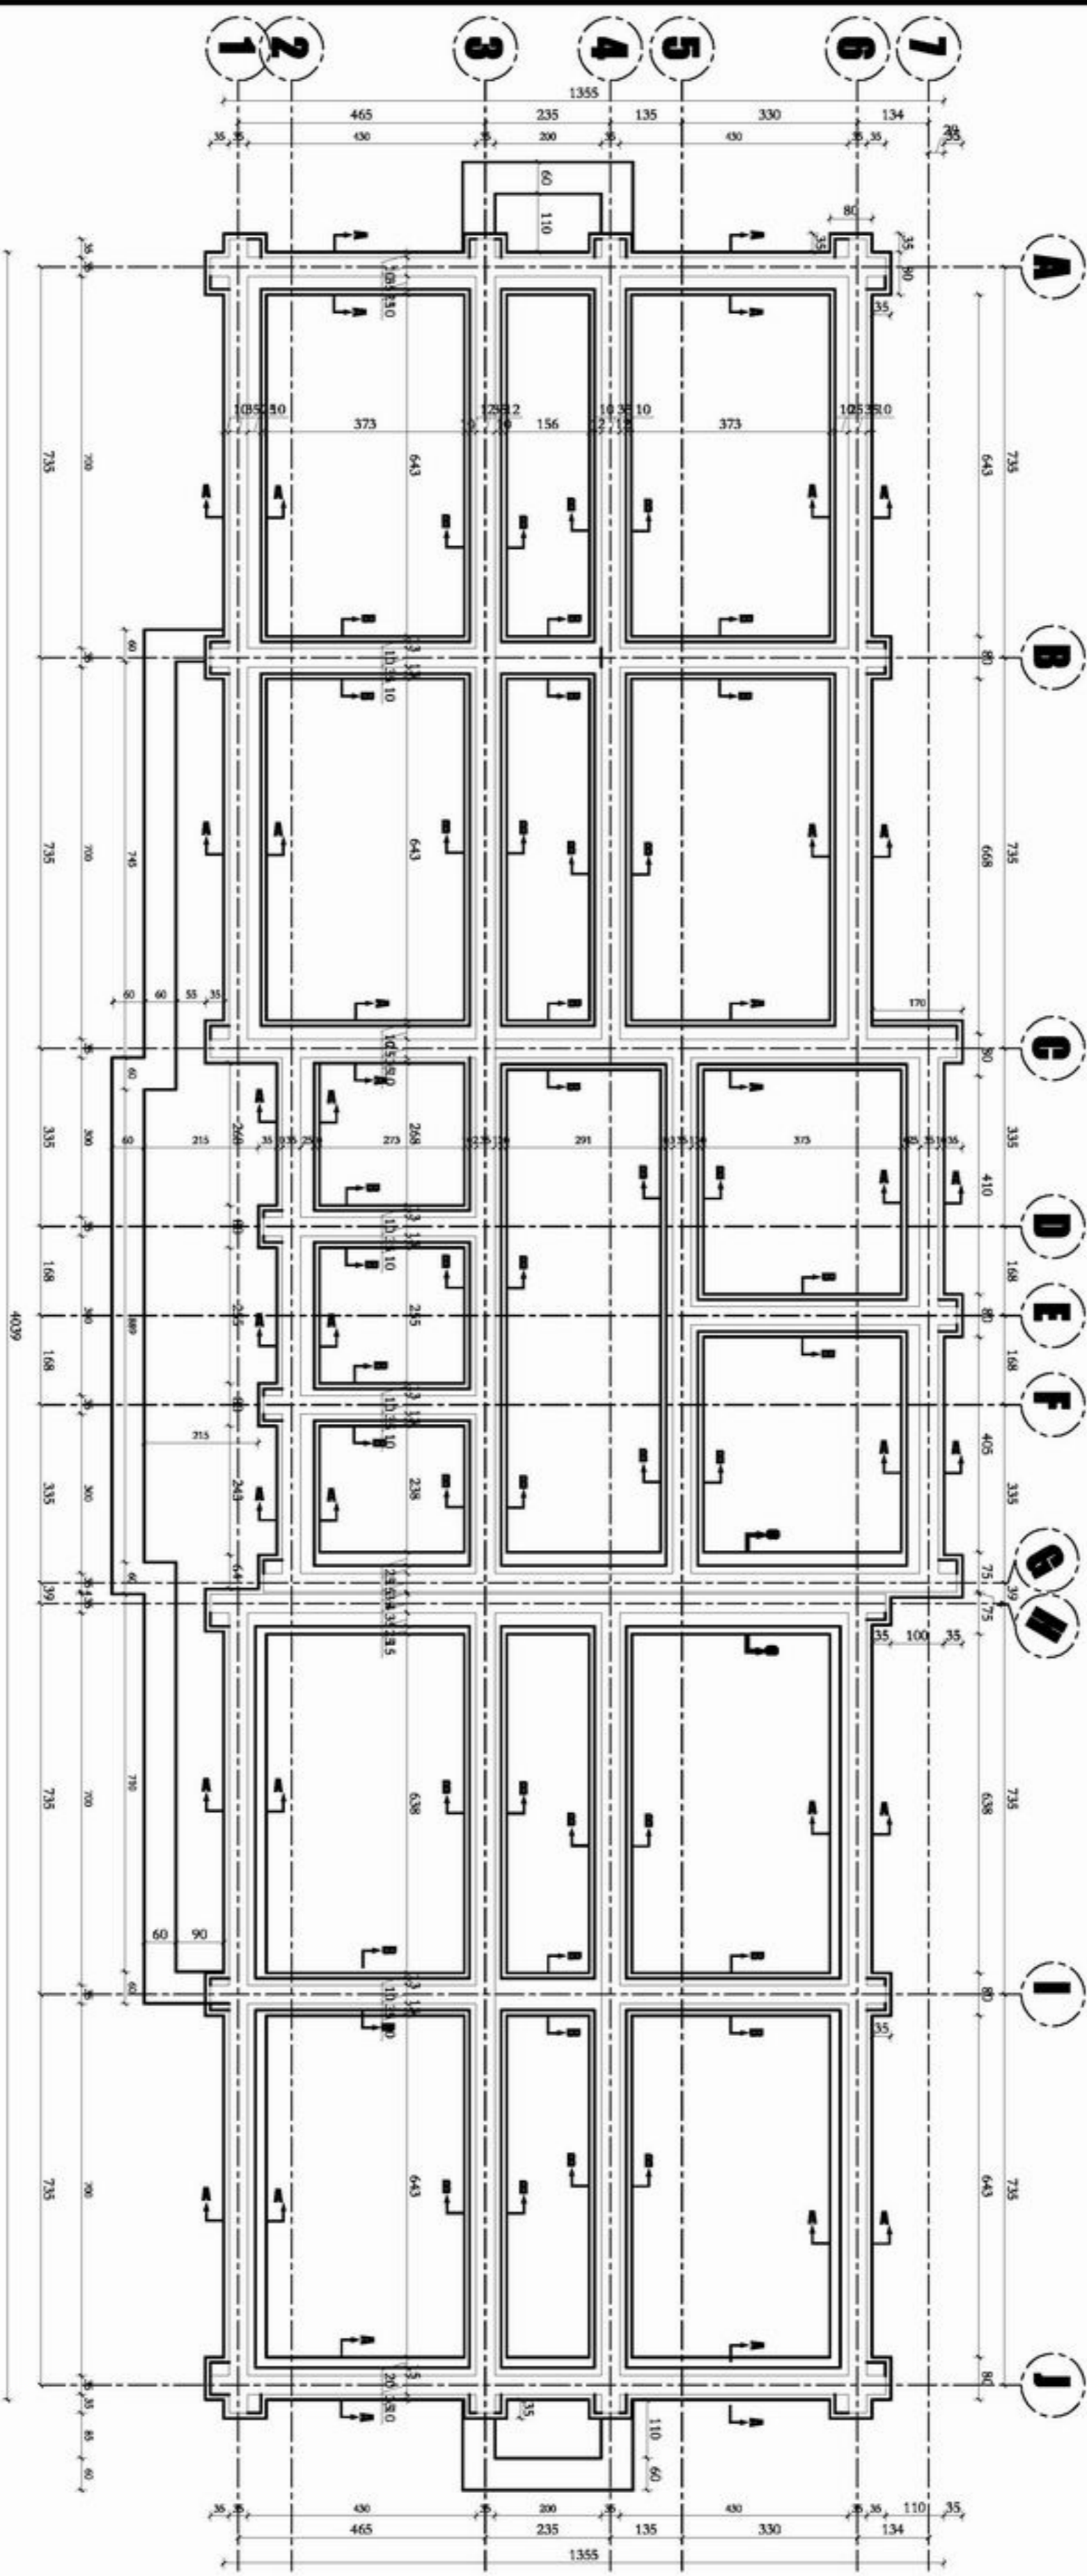

FOUNDATION PLAN



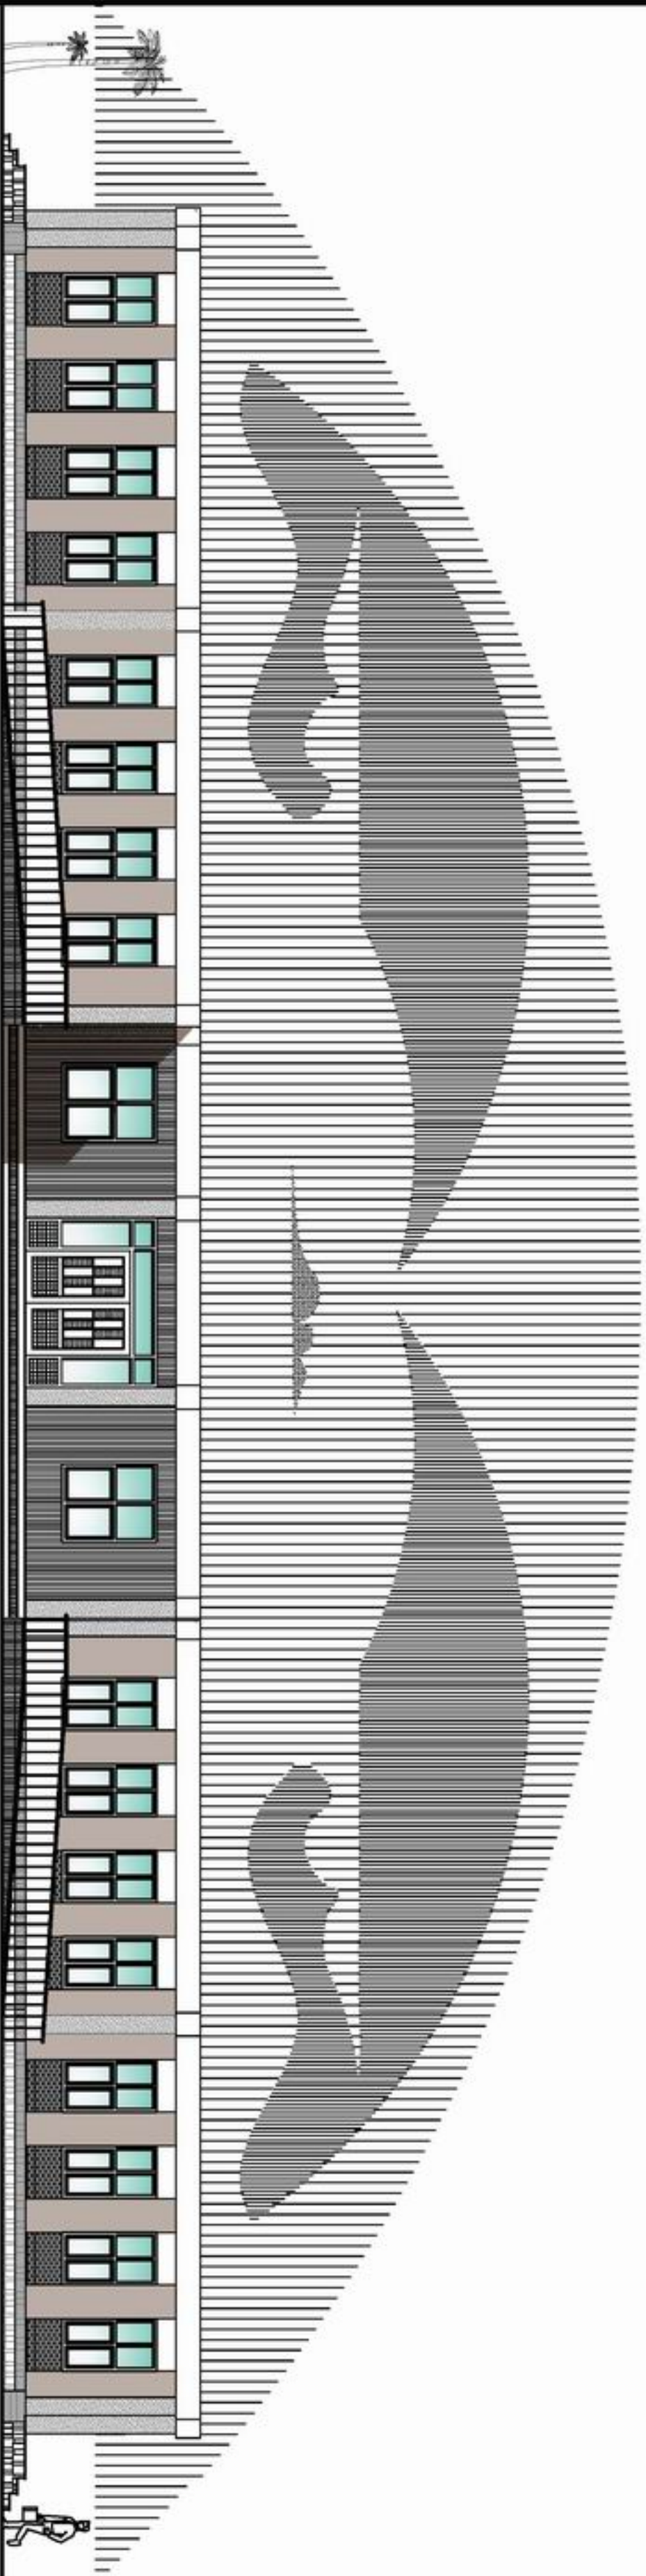

**FRONT ELEVATION**



**MINISTRY OF EDUCATION  
DEPARTMENT OF CONSTRUCTION**




**STANDARD SCHOOL DESIGN  
IN AFGHANISTAN**

DESIGNED BY	ALFENQZ TAHIRIY	APPROVED BY	DR. ABUL KALAM MOHAMMAD
CHECKED BY	ENG. ABUL KALAM	SCALE	AS SHOWN (A3)
TITLE APPROVED BY	DR. ABUL KALAM MOHAMMAD	DATE	20.12.2008
DRAWING NO.		SHEET NO.	



**PROJECT NAME**  
**DRAWING TITLE**

**8 CLASS ROOM BURNT BRICK (7) SHAPE BEAM ROOF.  
FRONT ELEVATION**

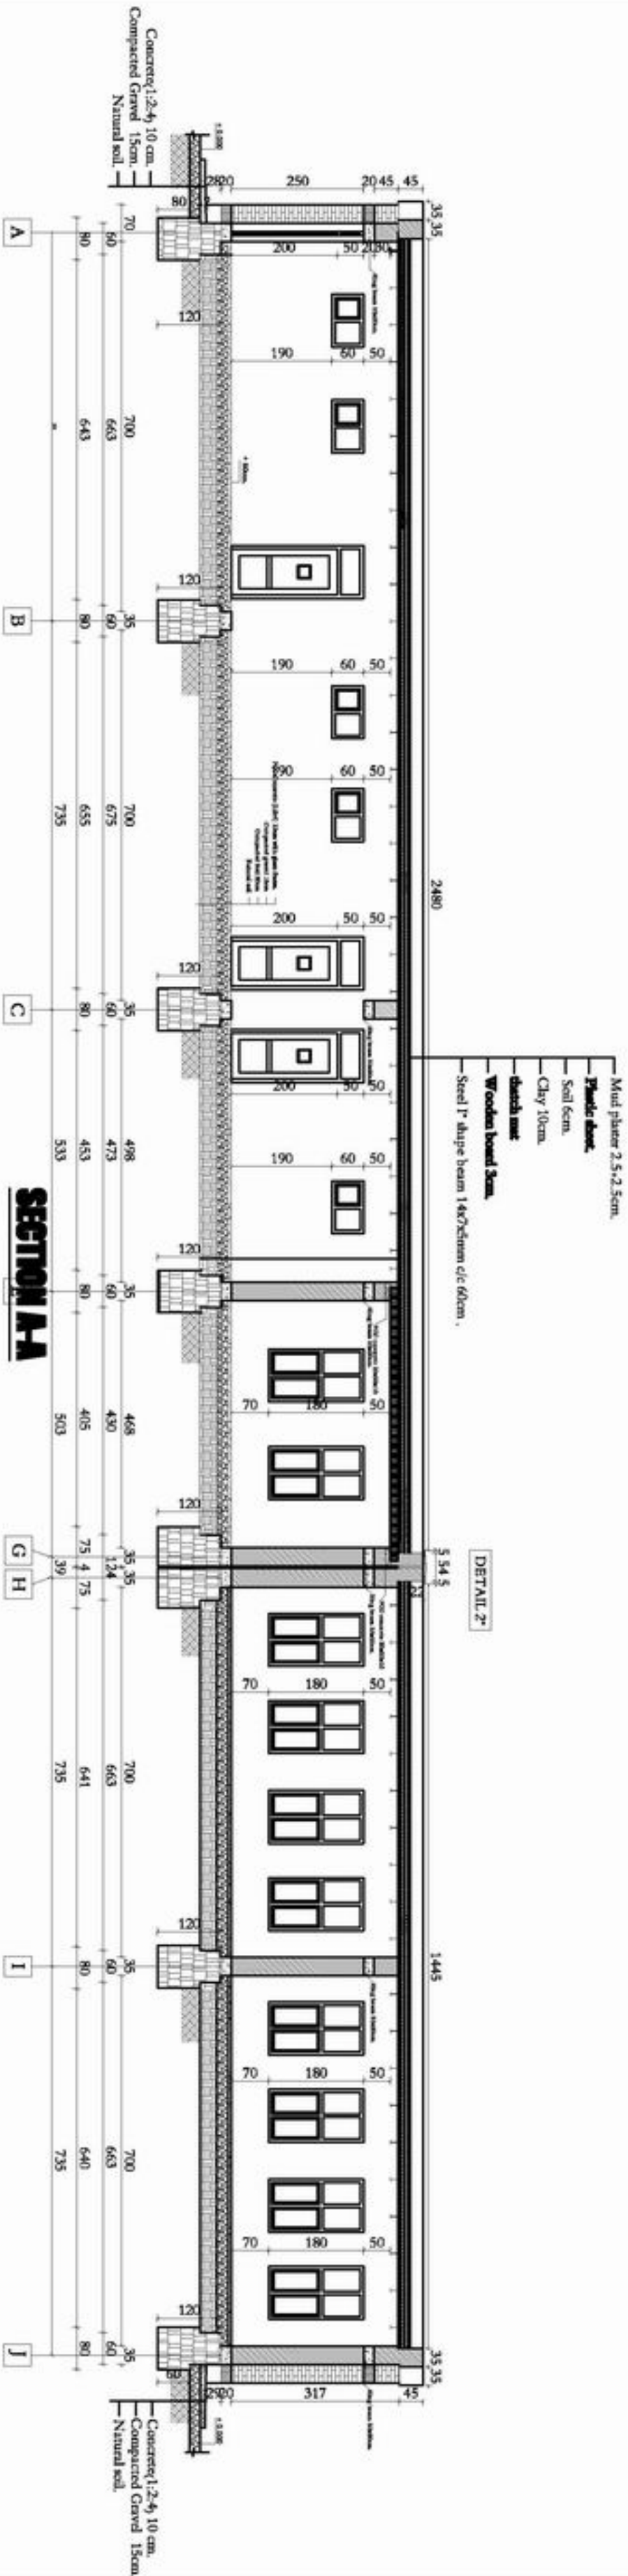

**SECTION A-A**

DESIGNED BY	AM.FERDZ TAJIRI	APPROVED BY	
CHECKED BY	DR. SH. JAWAD	SCALE	
TITLE APPROVED BY	DR. AM. NURIN NAJIB	DATE	25.12.2008



MINISTRY OF EDUCATION  
DEPARTMENT OF CONSTRUCTION




STANDARD SCHOOL DESIGN  
IN AFGHANISTAN


CHECKED BY	ALFEBIZ TAHIRI	DATE	25.12.2008
DESIGNED BY	ENR. ALI MOHTAR	SCALE	AS SHOWN (A3)
TYPED BY	ENR. ALI MOHTAR	SHEET NO.	10



PROJECT NAME  
DRAWING TITLE

8 CLASS ROOM BURHT BRICK WALL (T) SHAPE BEAM ROOF.  
SHORT SECTION

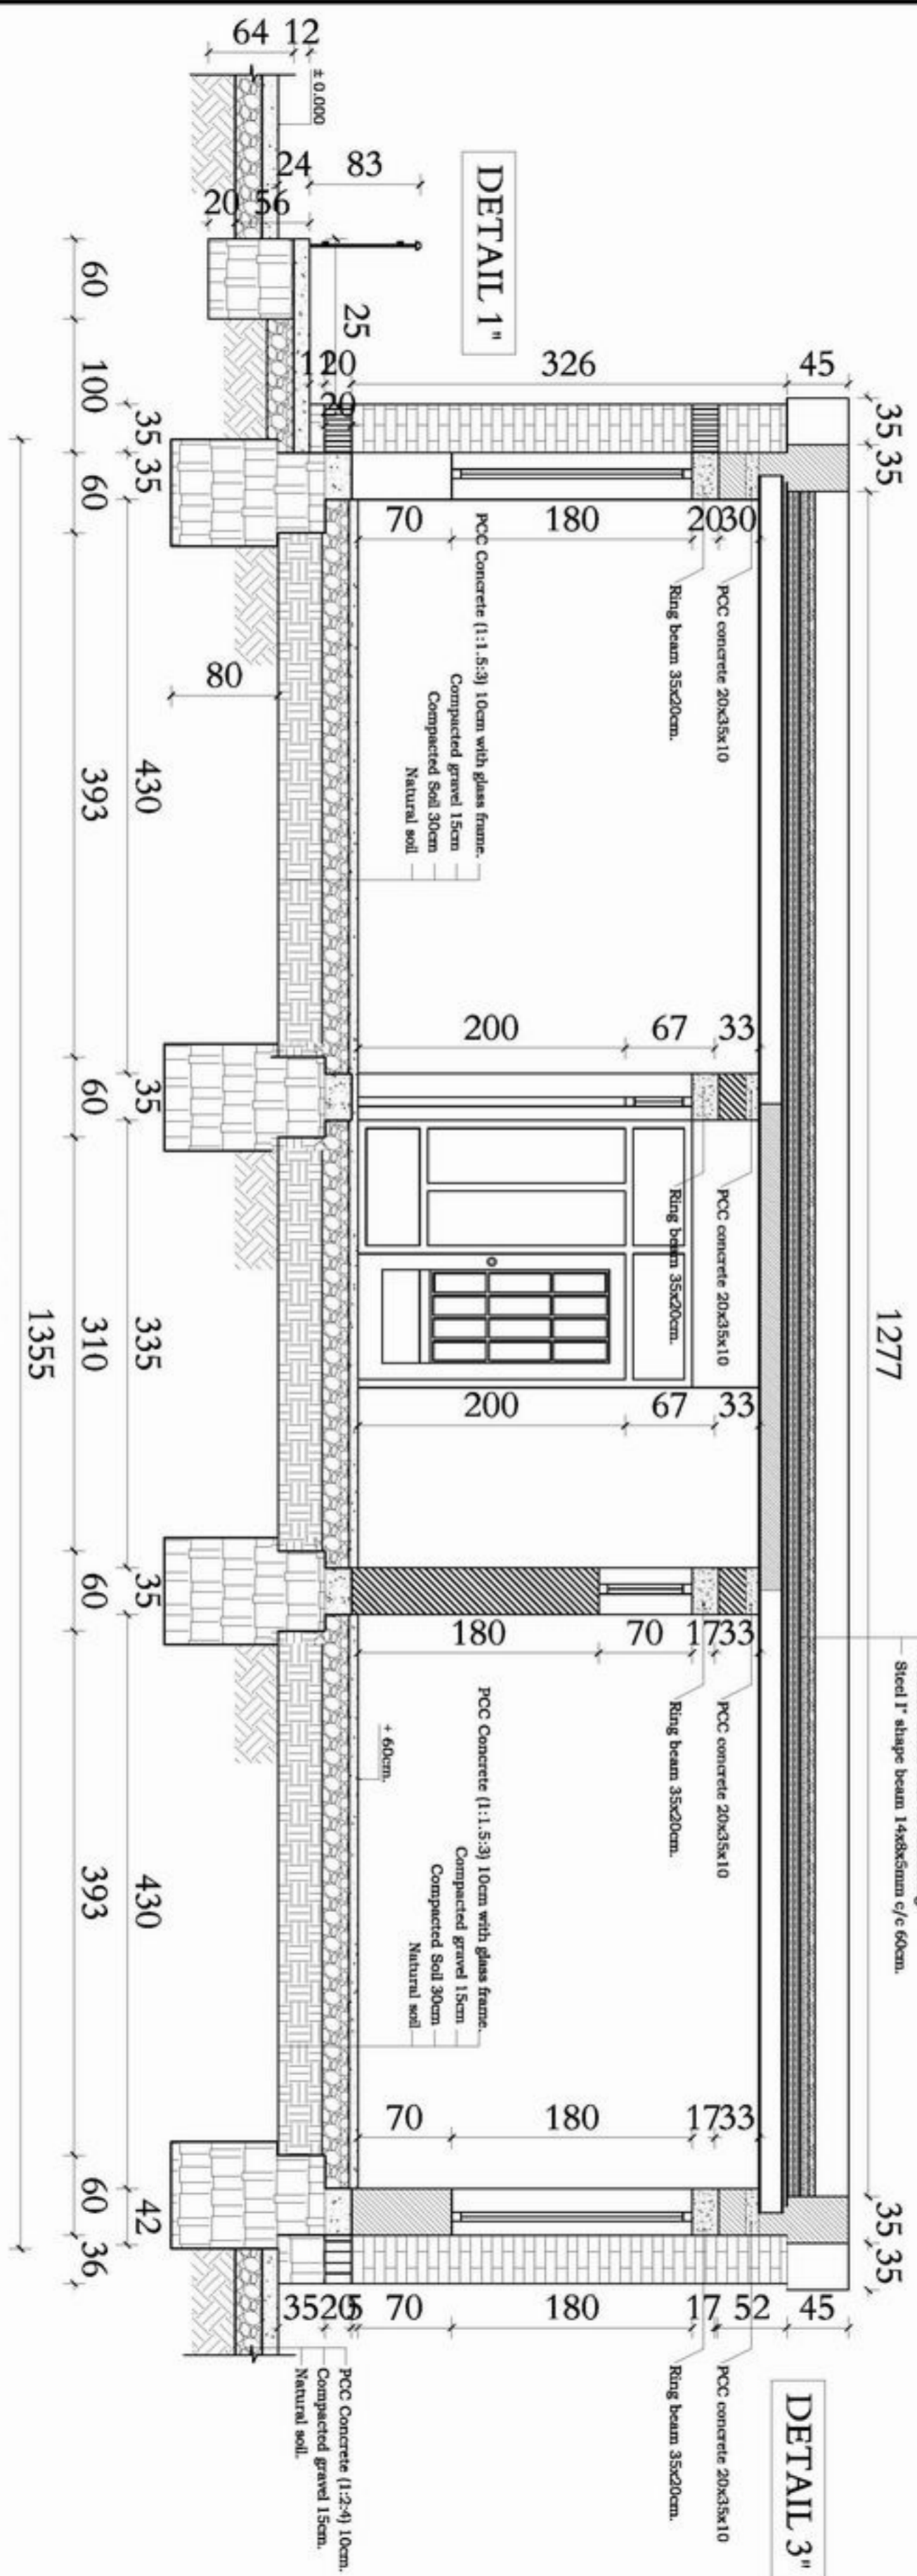

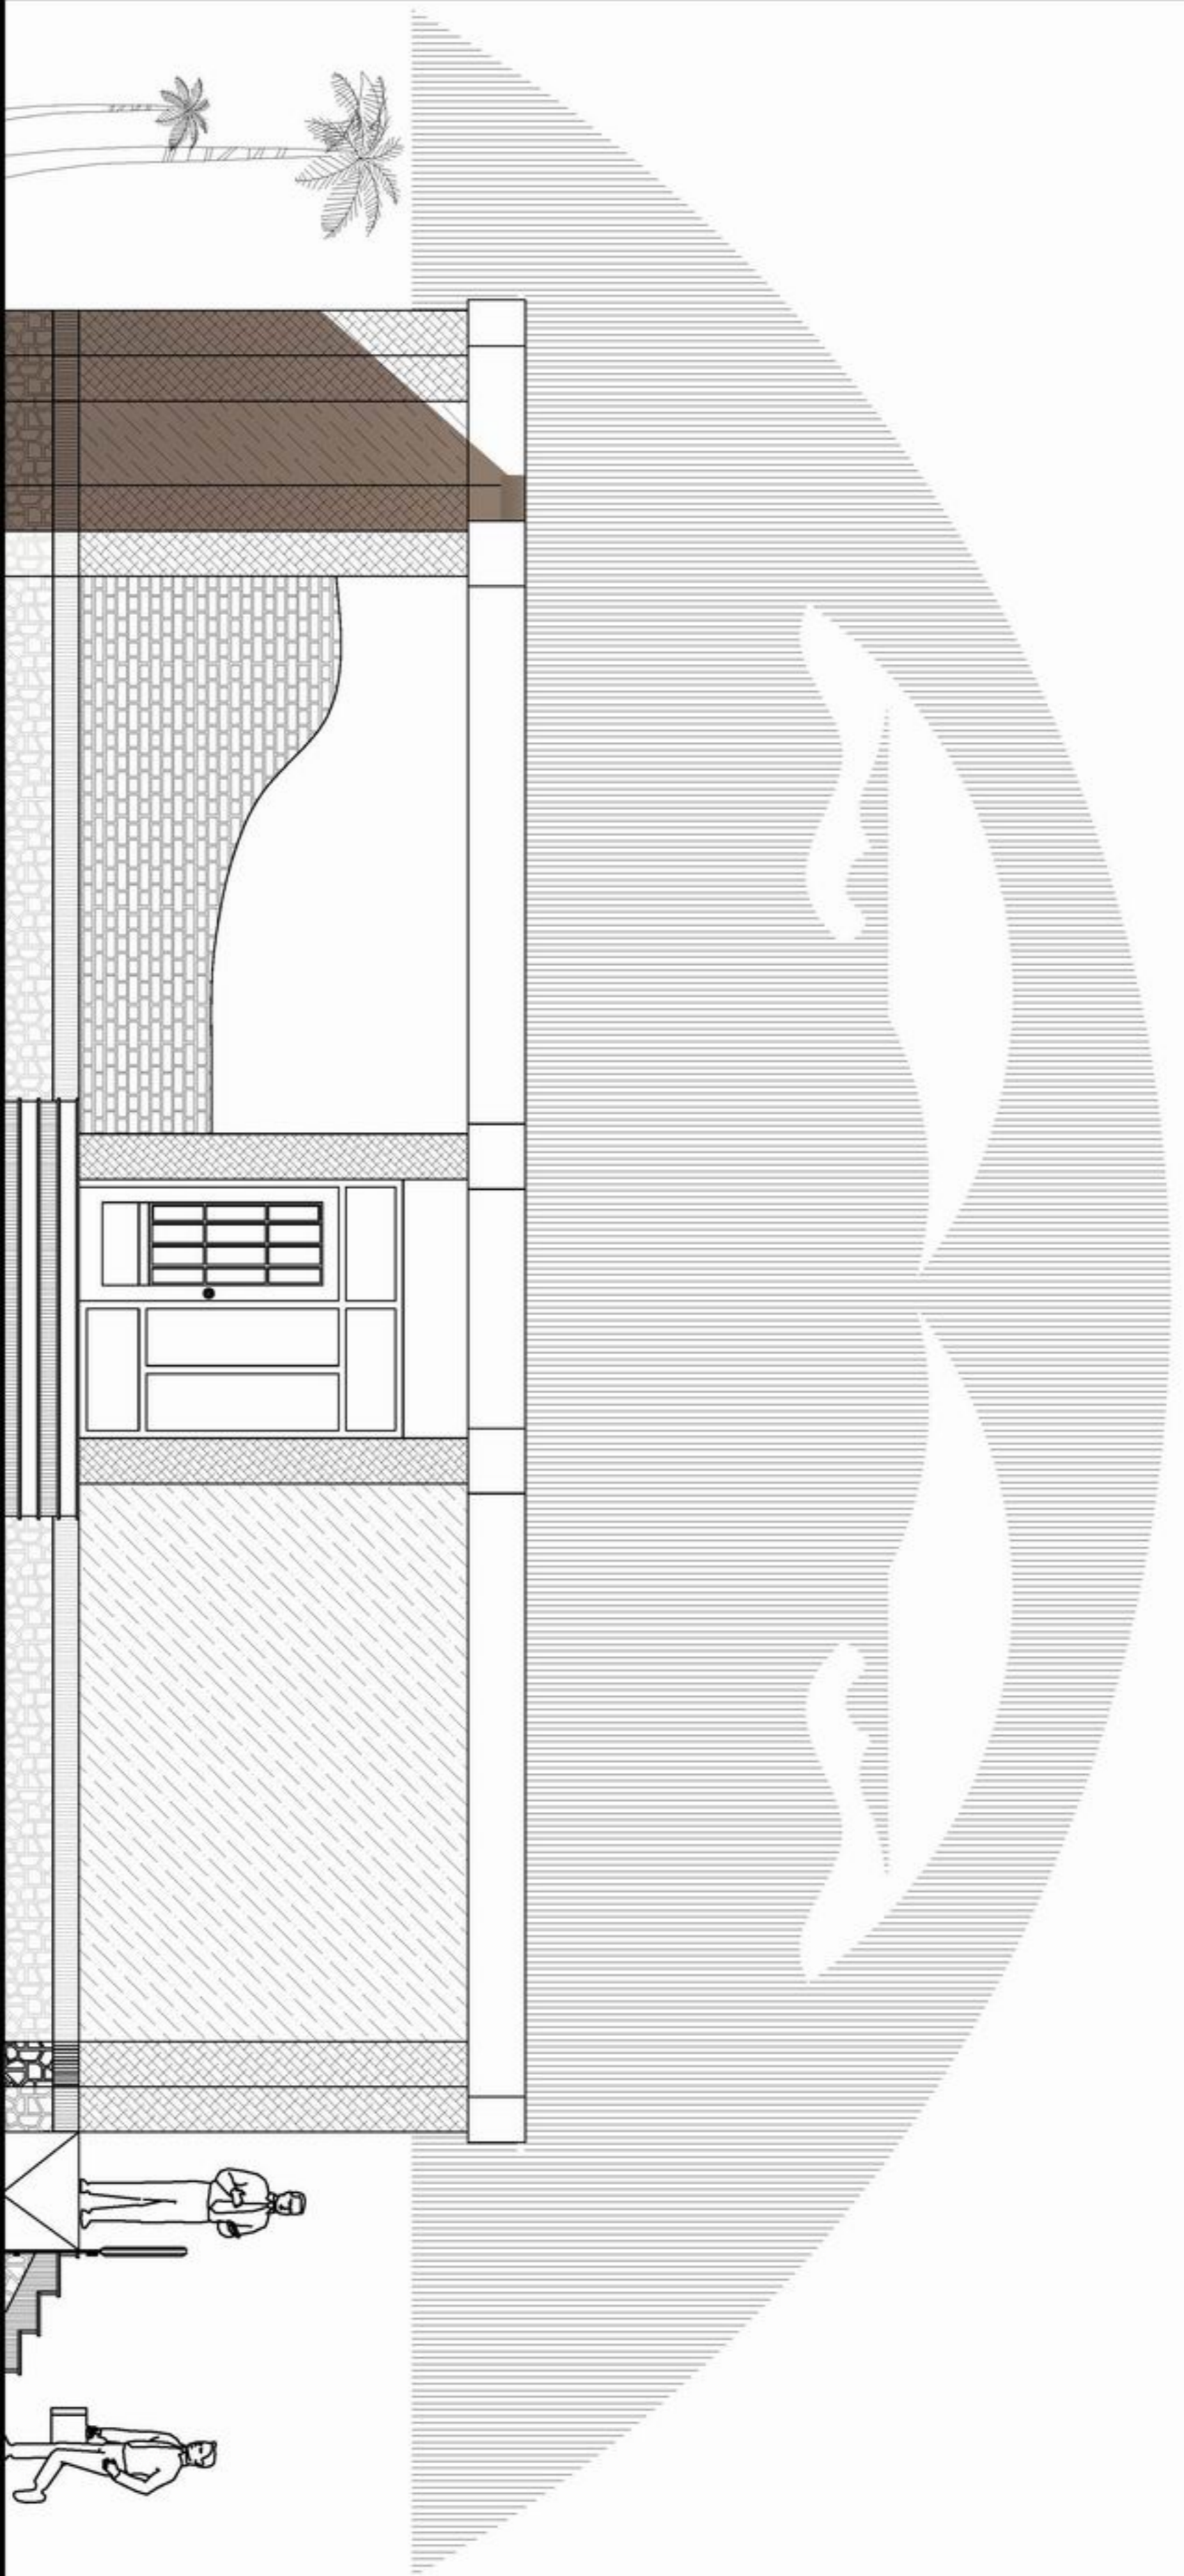

**SIDE ELEVATION**



**MINISTRY OF EDUCATION  
DEPARTMENT OF CONSTRUCTION**



**STANDARD SCHOOL DESIGN  
IN AFGHANISTAN**

DESIGNED BY	ALI FERHIZ TAJIKI	APPROVED BY	
CHECKED BY	ENHARAJANIKI	SCALE	AS SHOWN (AS)
TECH. APPROVED BY	DESIGNATION NUMBER	DATE	24.12.2008
		DRAWING No.	
		SHEET No.	



**PROJECT NAME**  
**DRAWING TITLE**

**8 CLASS ROOM BURNT BRICK WALL (T) SHAPE BEAM ROOF.**  
**SIDE ELEVATION**