

Front Elevation



MINISTRY OF EDUCATION
DEPARTMENT OF CONSTRUCTION




STANDARD SCHOOL DESIGN
IN AFGHANISTAN

ARCHITECT/DRAWN	Ziaurrahman Zia	APPROVED/DATE	As shown (AS)
CHECKED BY	ENGINER/ARCHIT	SCALE	25.09.2006
TECH. APPROVED BY	ENGLA/MAINTENANCE/QUAL	DATE	

DRAWING No	1
SHEET No	10

PROJECT NAME	9CLASS ROOM-Burnt Brick
DRAWING TITLE	FRONT ELEVATION

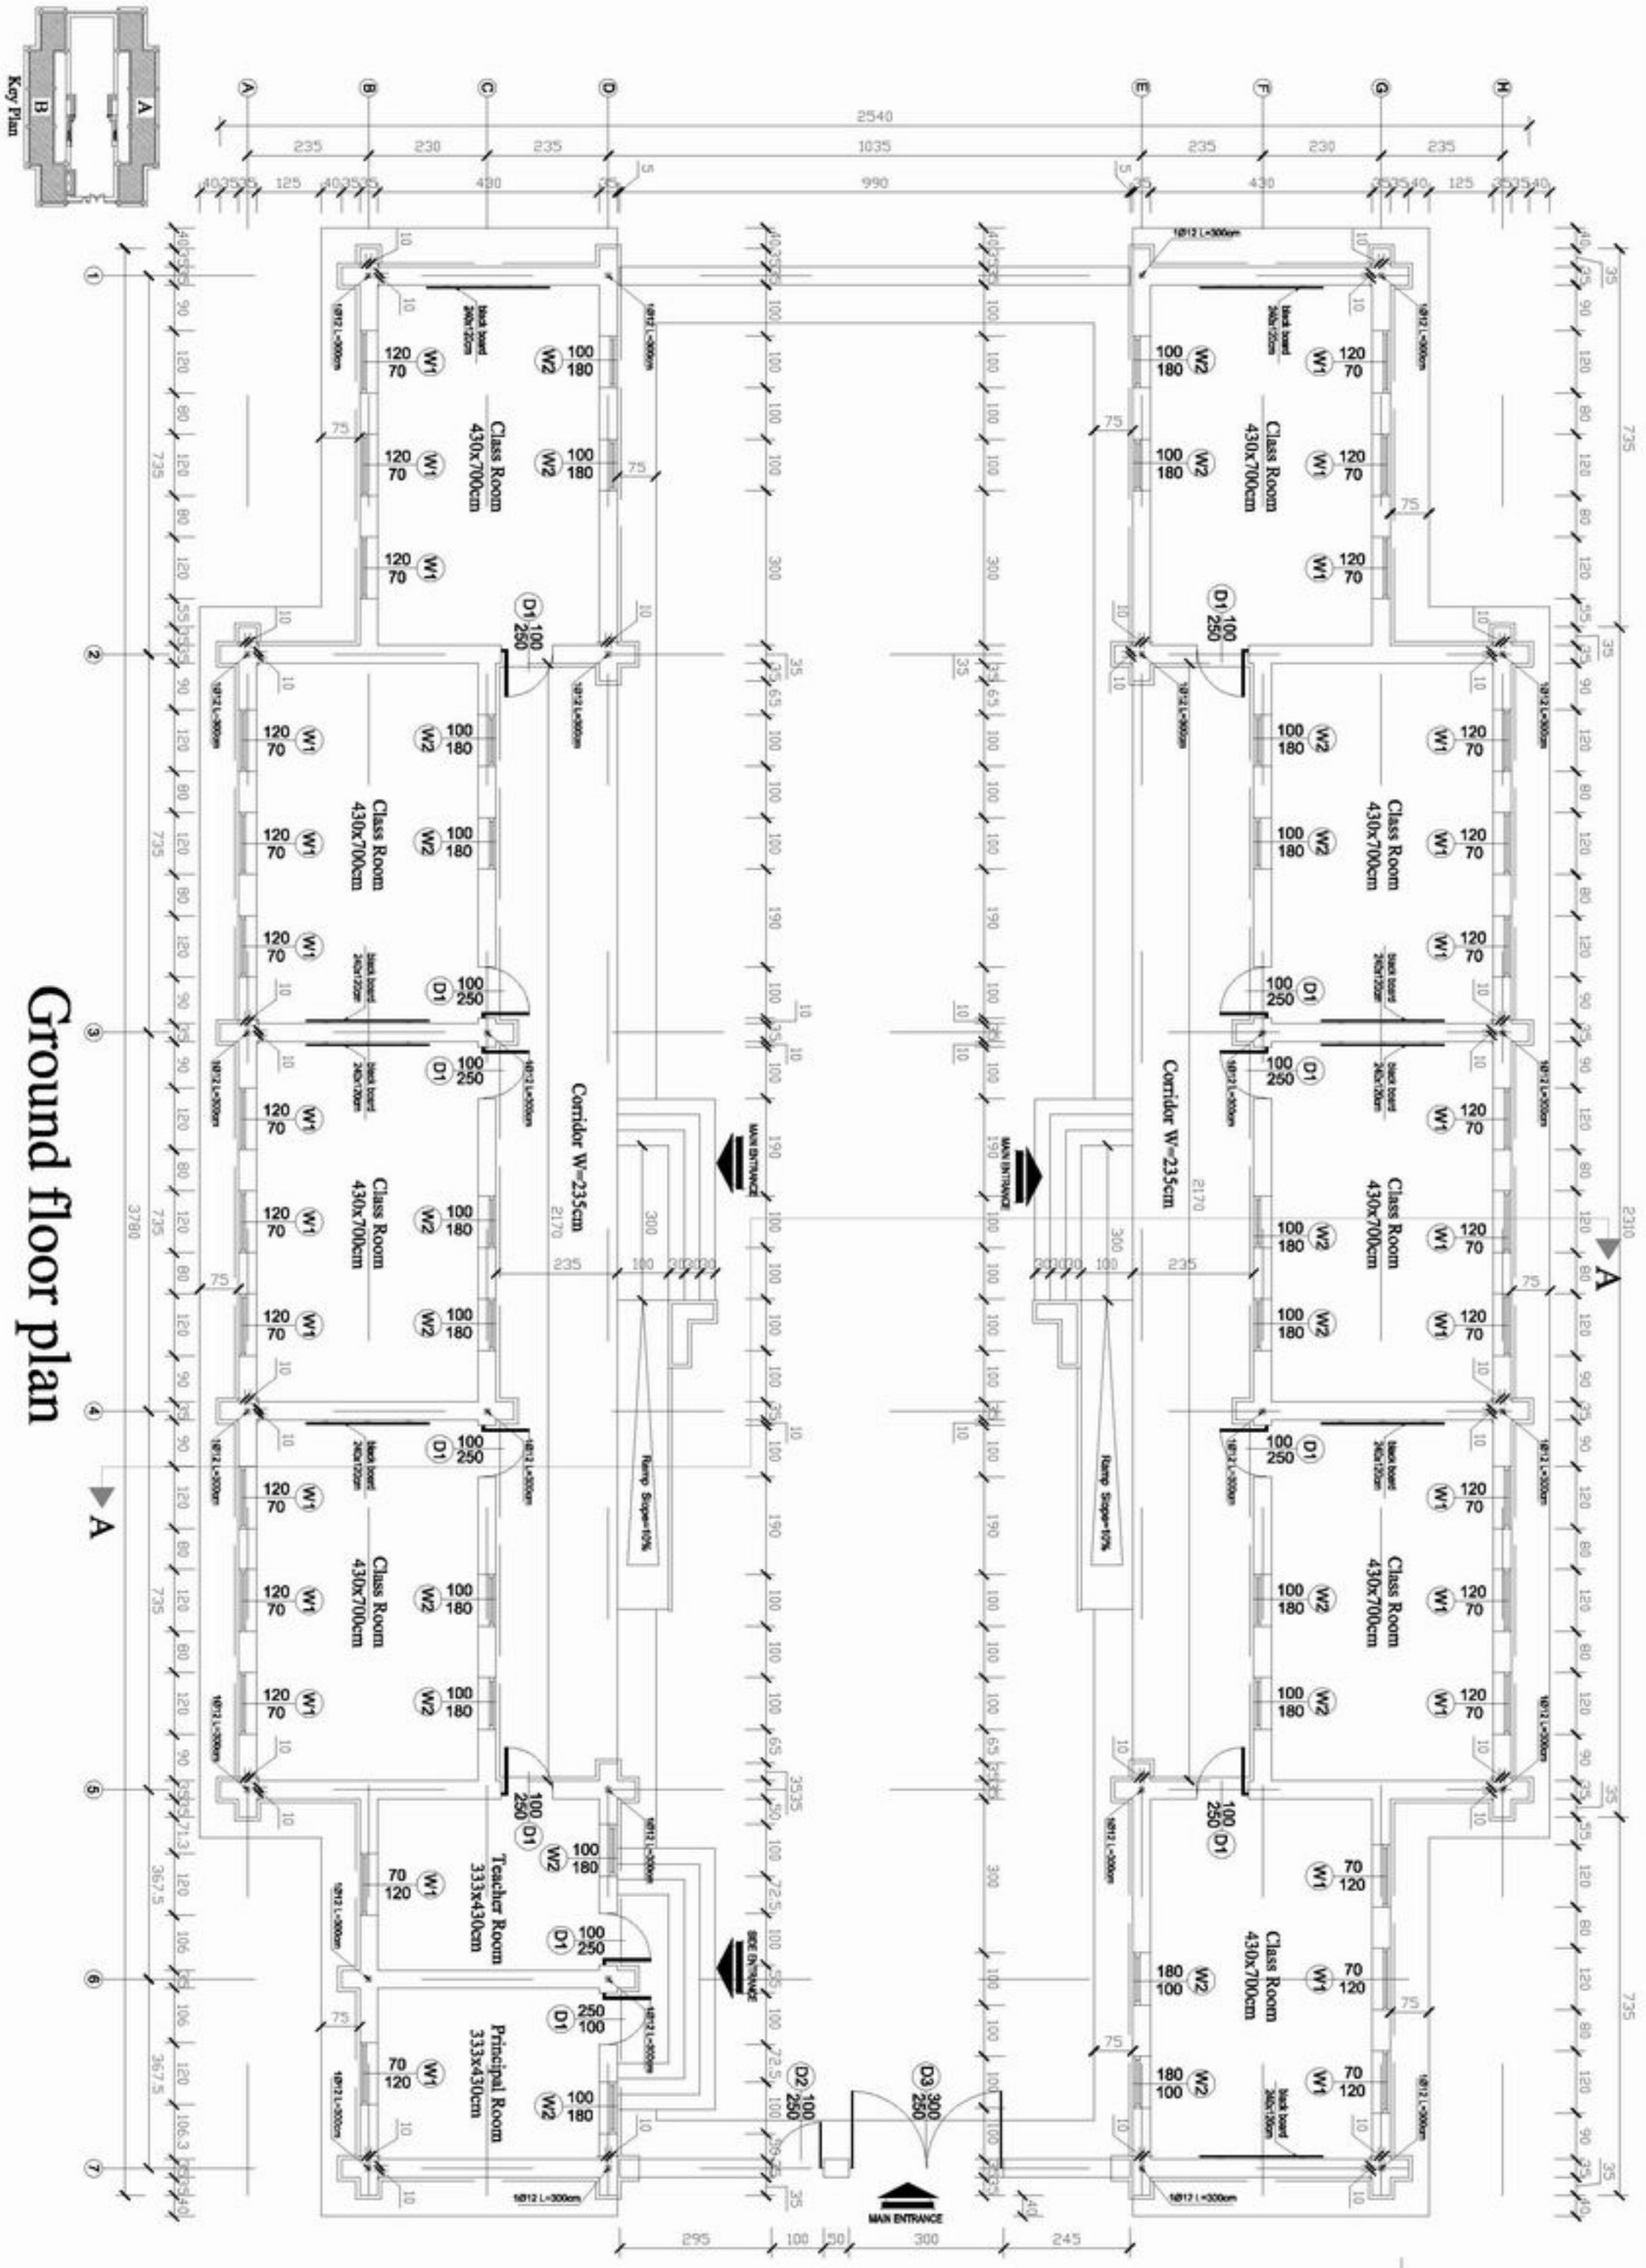

Ground floor plan



MINISTRY OF EDUCATION
DEPARTMENT OF CONSTRUCTION




STANDARD SCHOOL DESIGN
IN AFGHANISTAN

ARCHITECT/DRAWN	Zahirahman Zia	APPROVED BY	As shown (AS)	DRAWING No	2
CHECKED BY	ENGINER BAKZAI	SCALE	As shown (AS)	SHEET No	10
TITLE APPROVED BY	ENGINER BAKZAI	DATE	25.09.2006		

PROJECT NAME
9CLASS ROOM-Burnt Brick


DRAWING TITLE
GROUND FLOOR PLAN

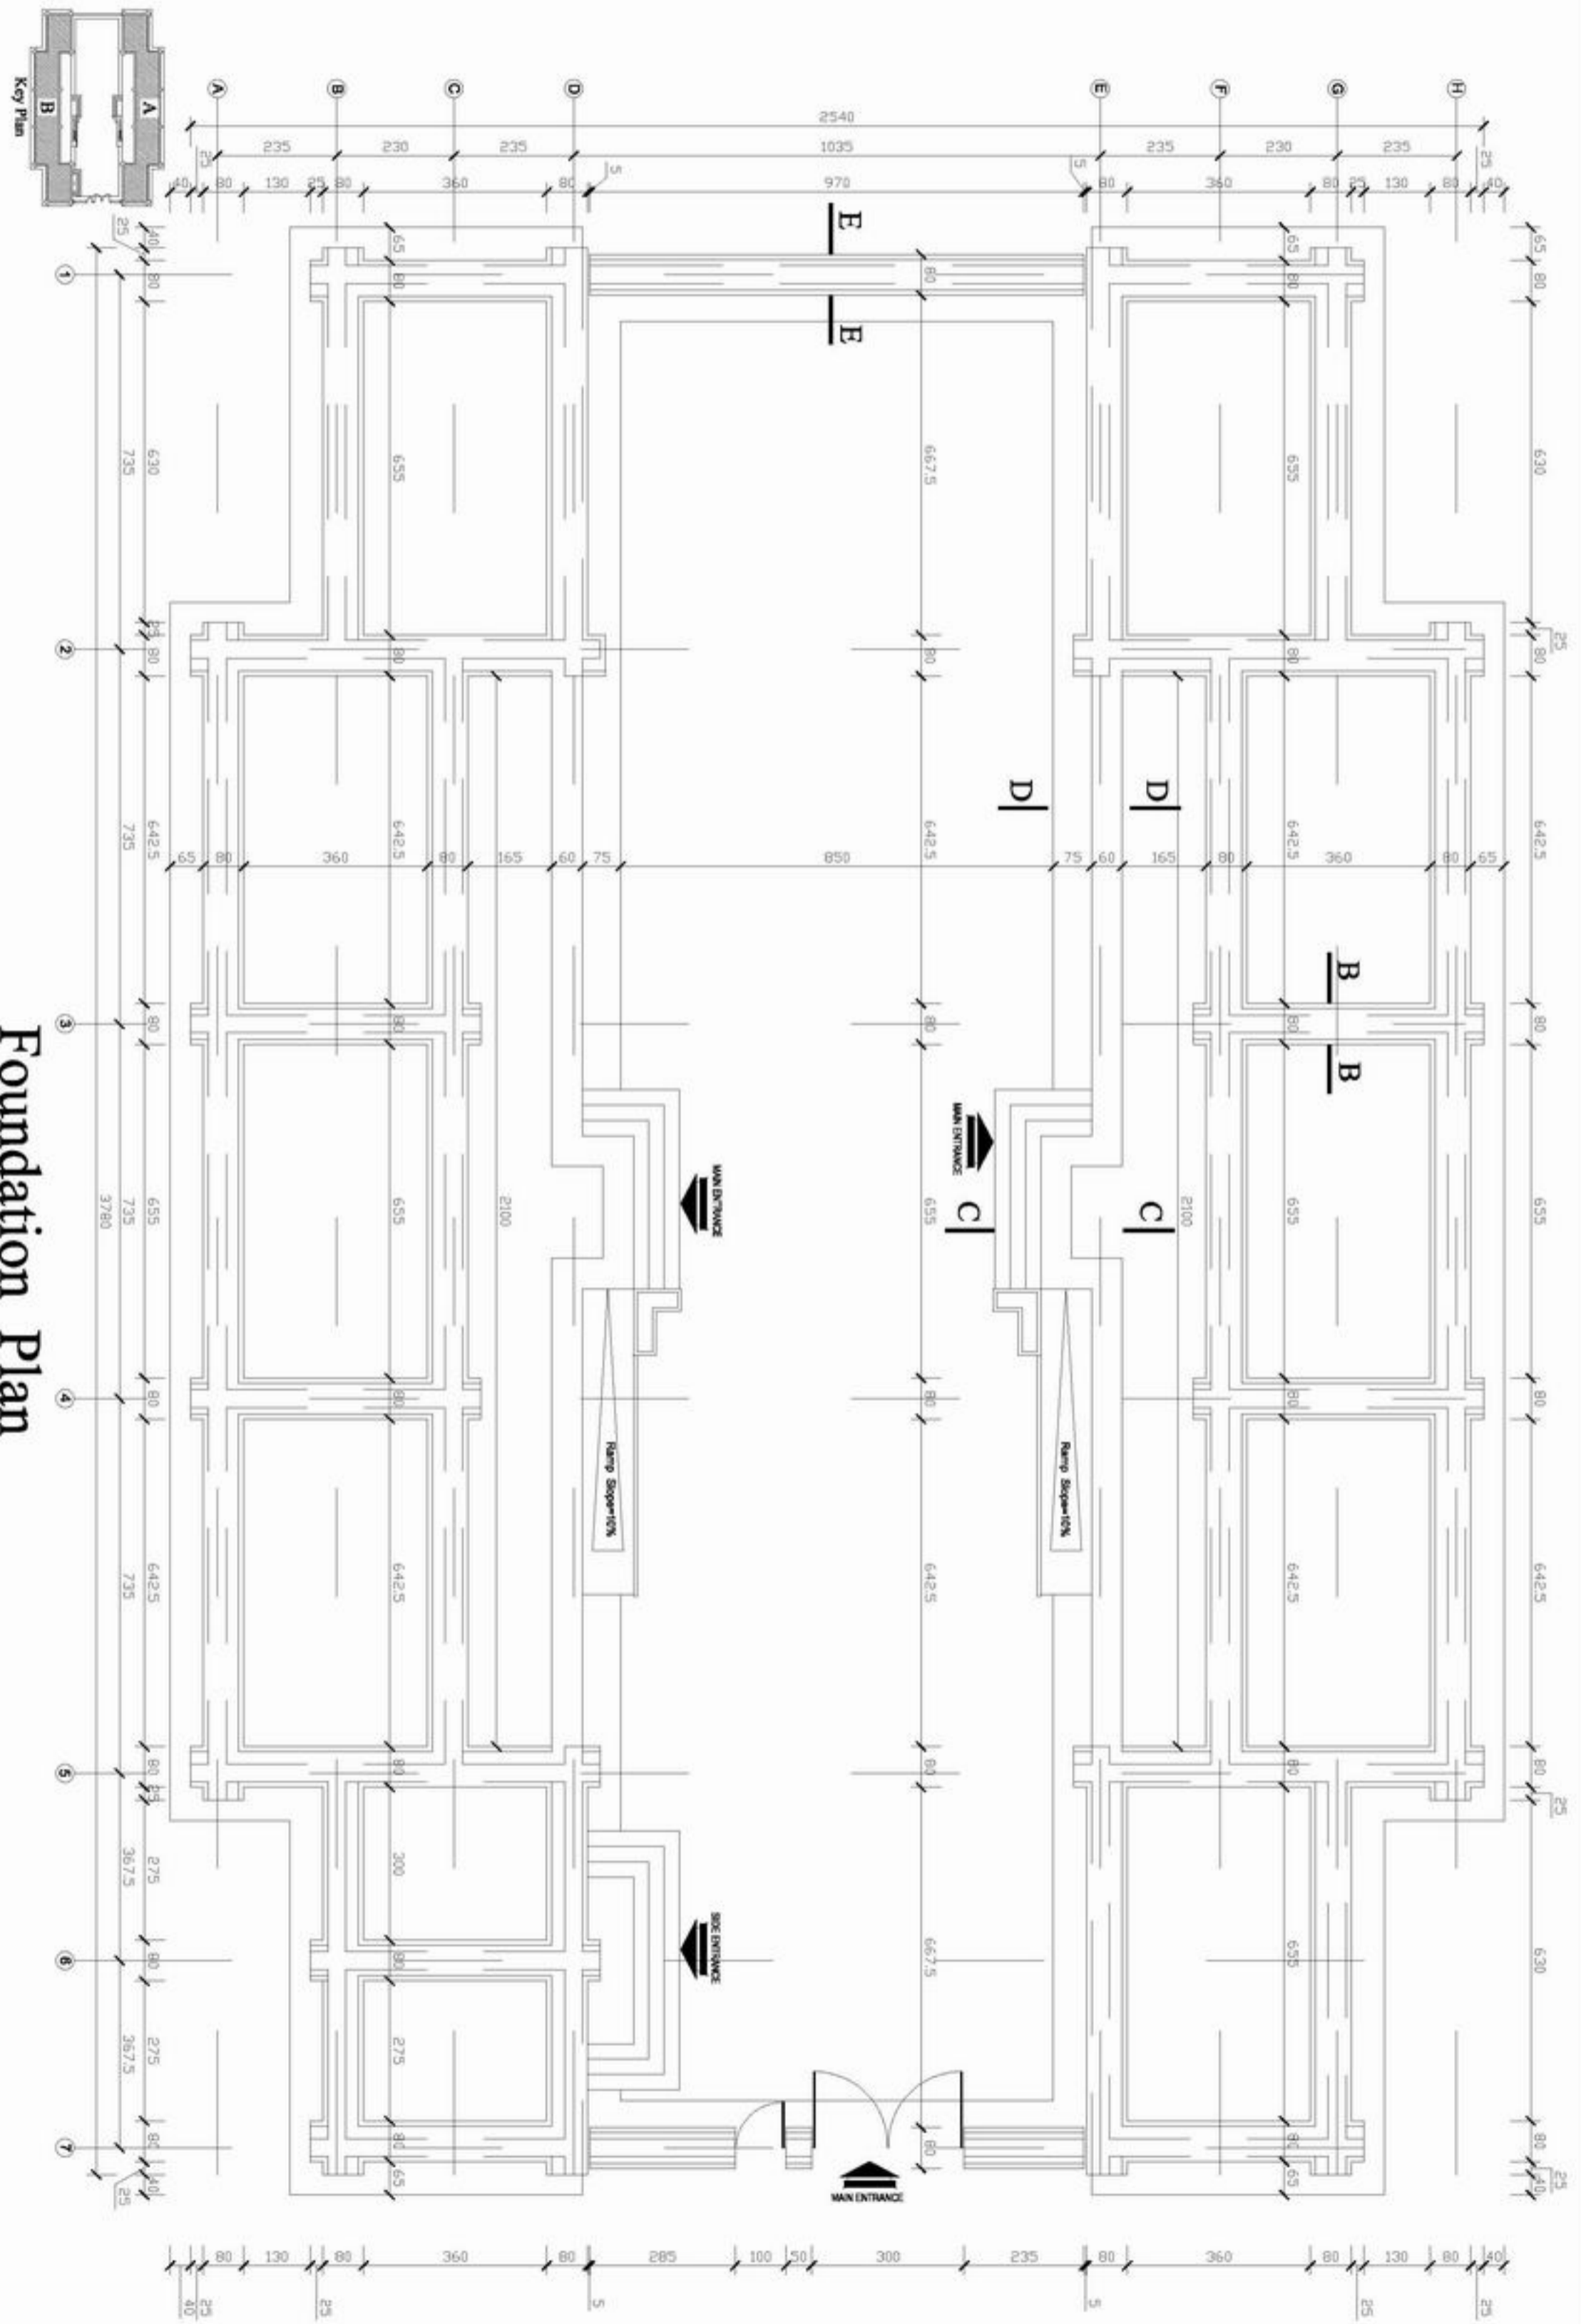

Foundation Plan

ARCHITECT/DESIGNER	Ziaurrahman zia	APPROVED BY		DRAWING No	
CHECKED BY	ENR. GHANIZAI	SCALE	A4 (1/4)	SHEET No	3
TECH. APPROVED BY	ENR. ABU BAKR MUHAMMAD	DATE	25.09.2006		

PROJECT NAME	9CLASS ROOM-Burnt Brick
DRAWING TITLE	FOUNDATION PLAN

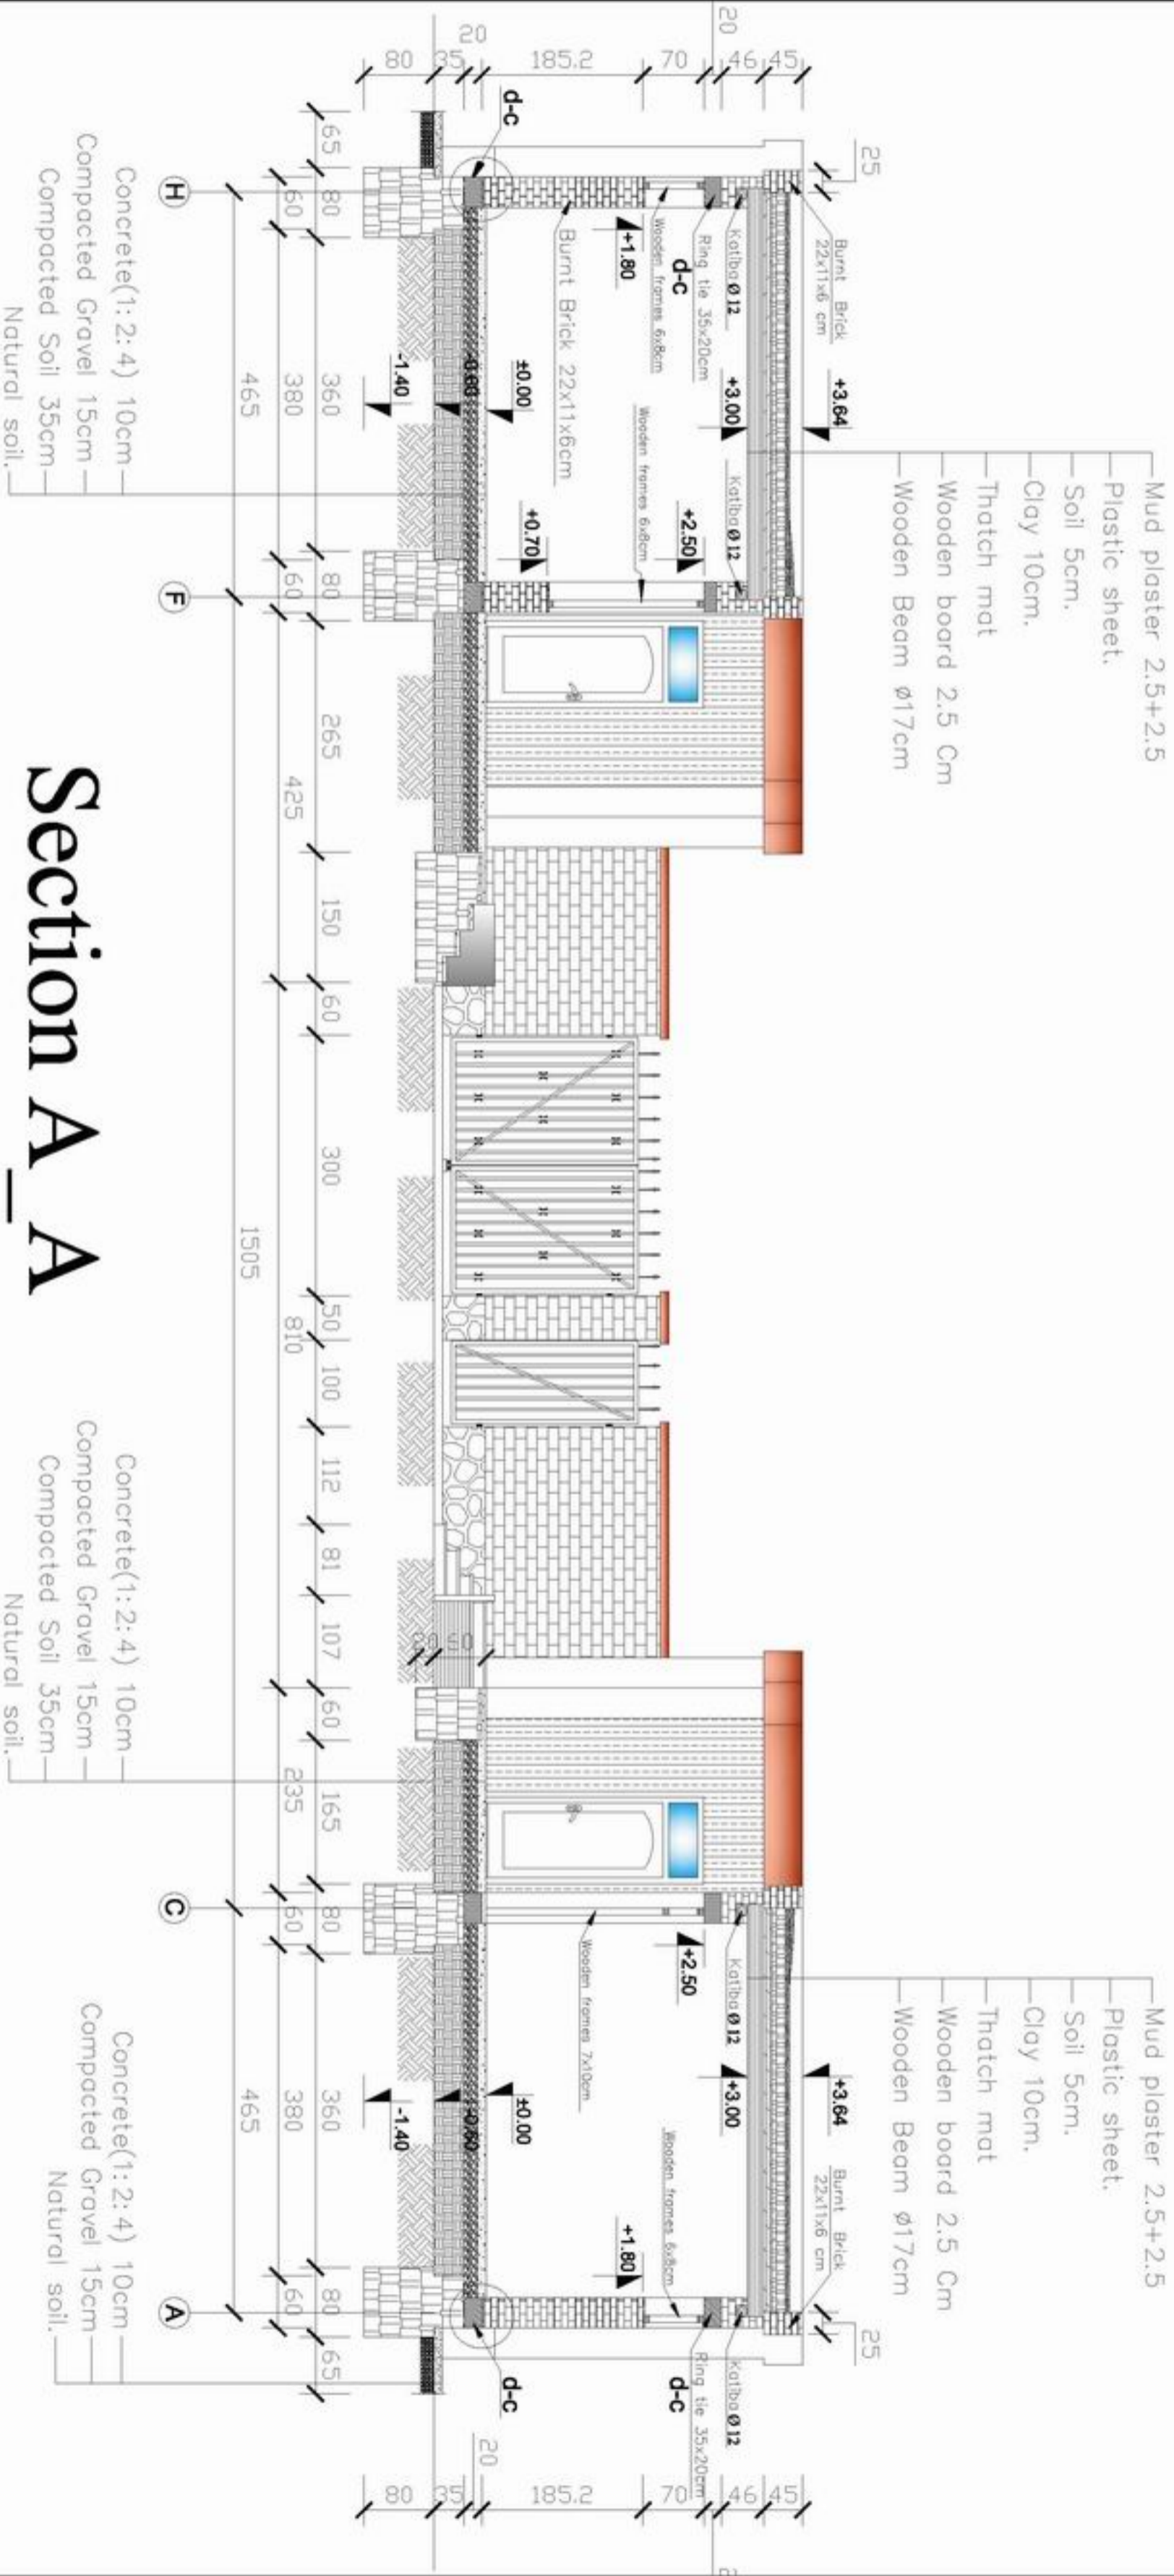

Section A_A



MINISTRY OF EDUCATION
DEPARTMENT OF CONSTRUCTION



STANDARD SCHOOL DESIGN
IN AFGHANISTAN

ARCHITECT/PROFESSOR	Zhairahman Zhi	APPROVED/DATE	
CHECKED BY	ENGR. GURBAZAR	SCALE	
TECH. APPROVED BY	ENGR. ALI MATIN NAJAFI	DATE	25.09.2006



Author (AS)

DRAWING No

4
10

PROJECT NAME
DRAWING TITLE

9CLASS ROOM-Burnt Brick
SECTION A_A

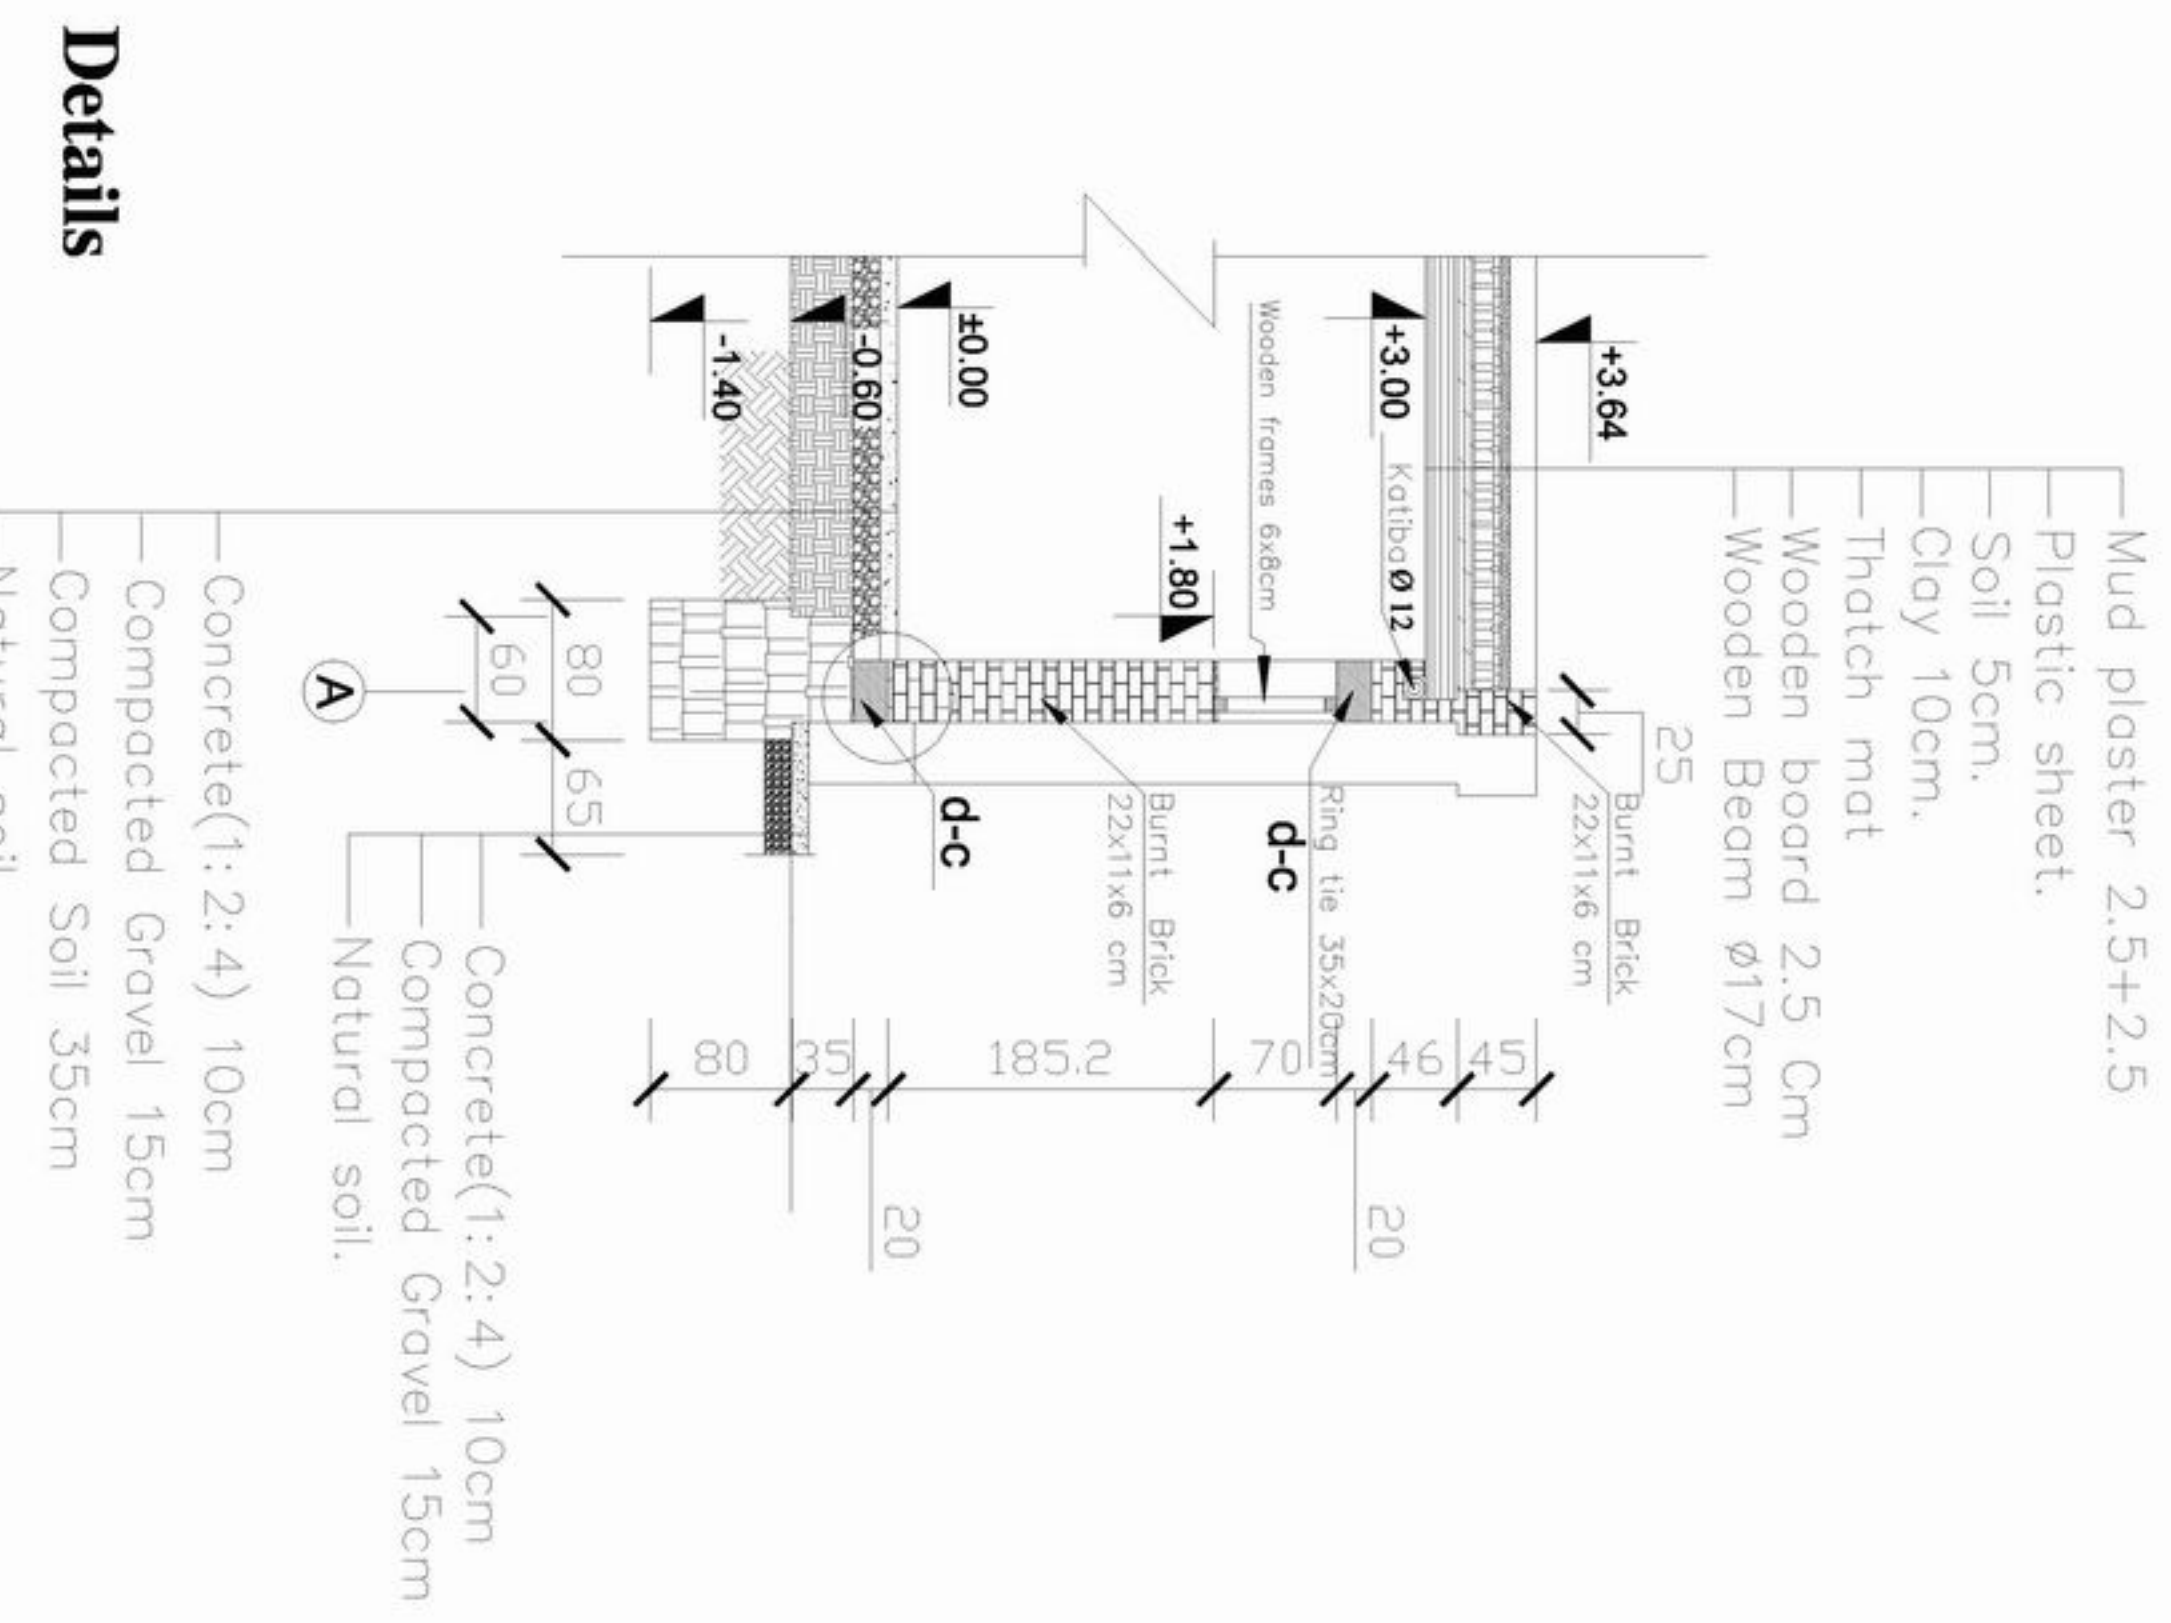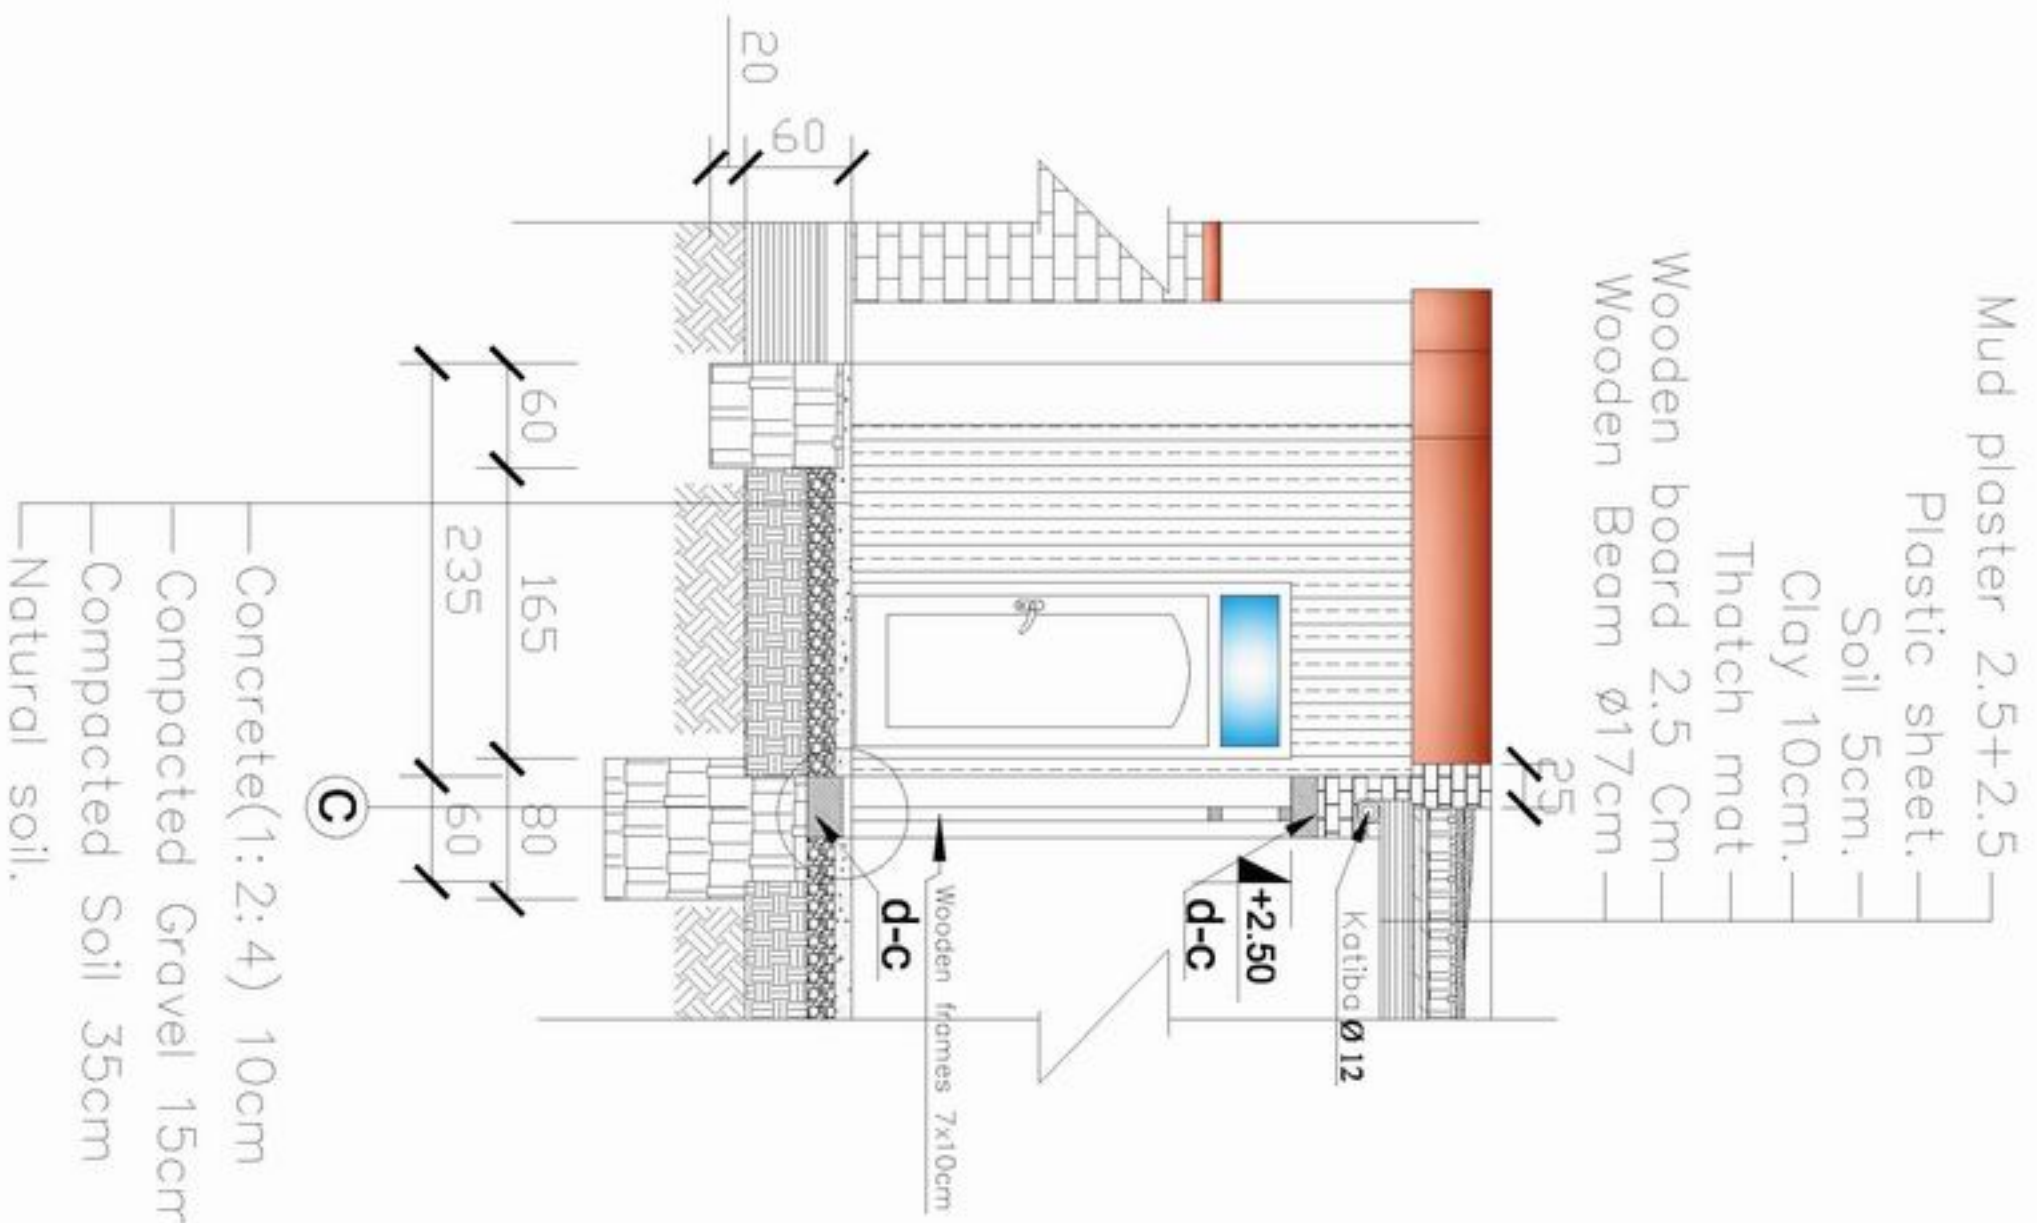

Details



MINISTRY OF EDUCATION
DEPARTMENT OF CONSTRUCTION




STANDARD SCHOOL DESIGN
IN AFGHANISTAN

ARCHITECT/DRAWN	Ziurabman Zia	APPROVED/DATE	As shown (AS)
CHECKED BY	ENGINER/DATE	SCALE	
TECH. APPROVED BY	ENGINER/DATE	DATE	25.09.2006


DRAWING No	6
SHEET No	10

PROJECT NAME	9CLASS ROOM-Burnt Brick
DRAWING TITLE	DETAILS


Concrete(1:2:4) 10cm
 Compacted Gravel 15cm
 Compacted Soil 35cm
 Natural soil.

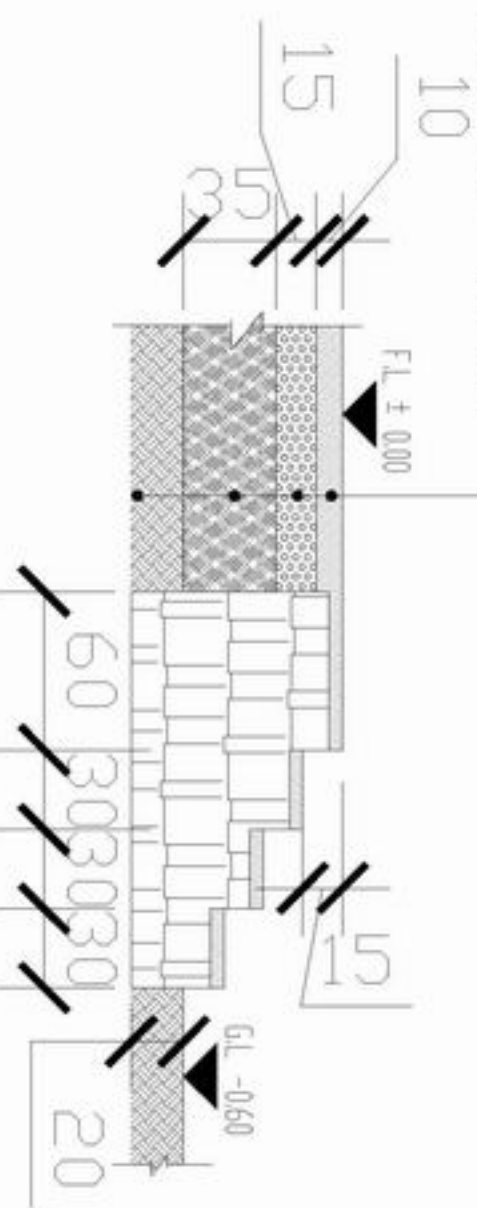

Det - C-C

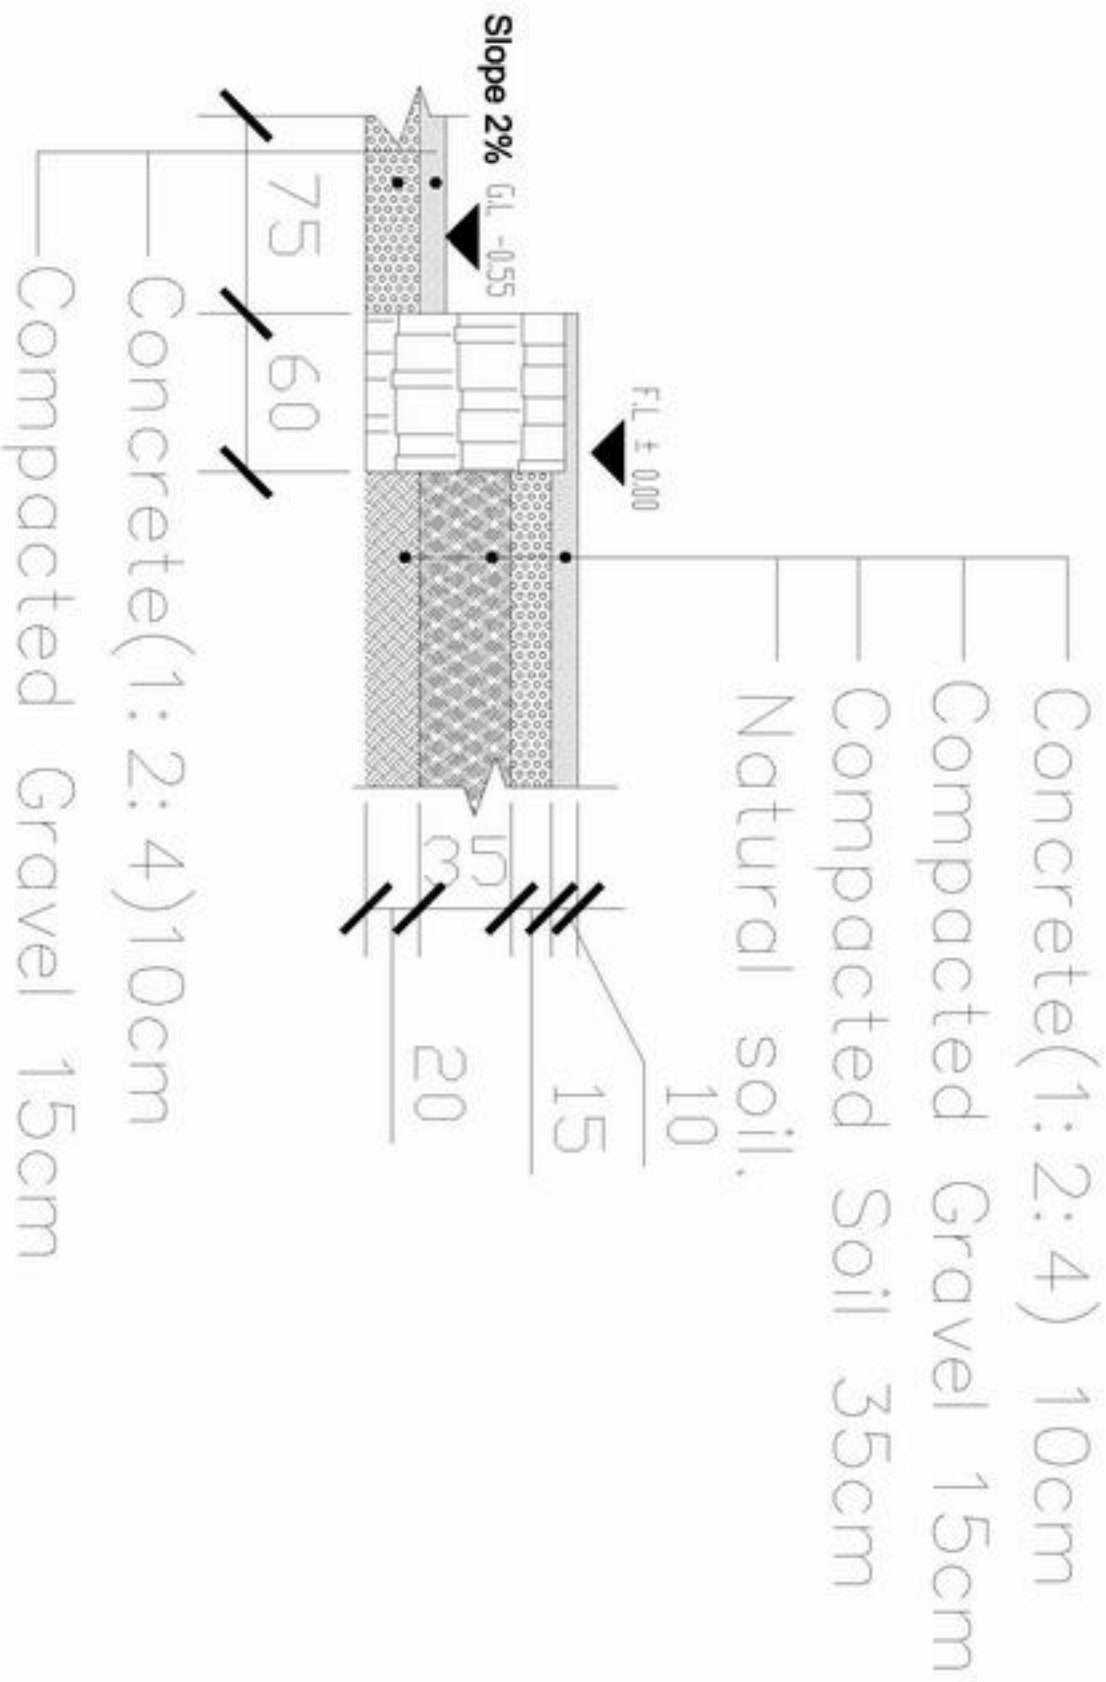

Det - D-D

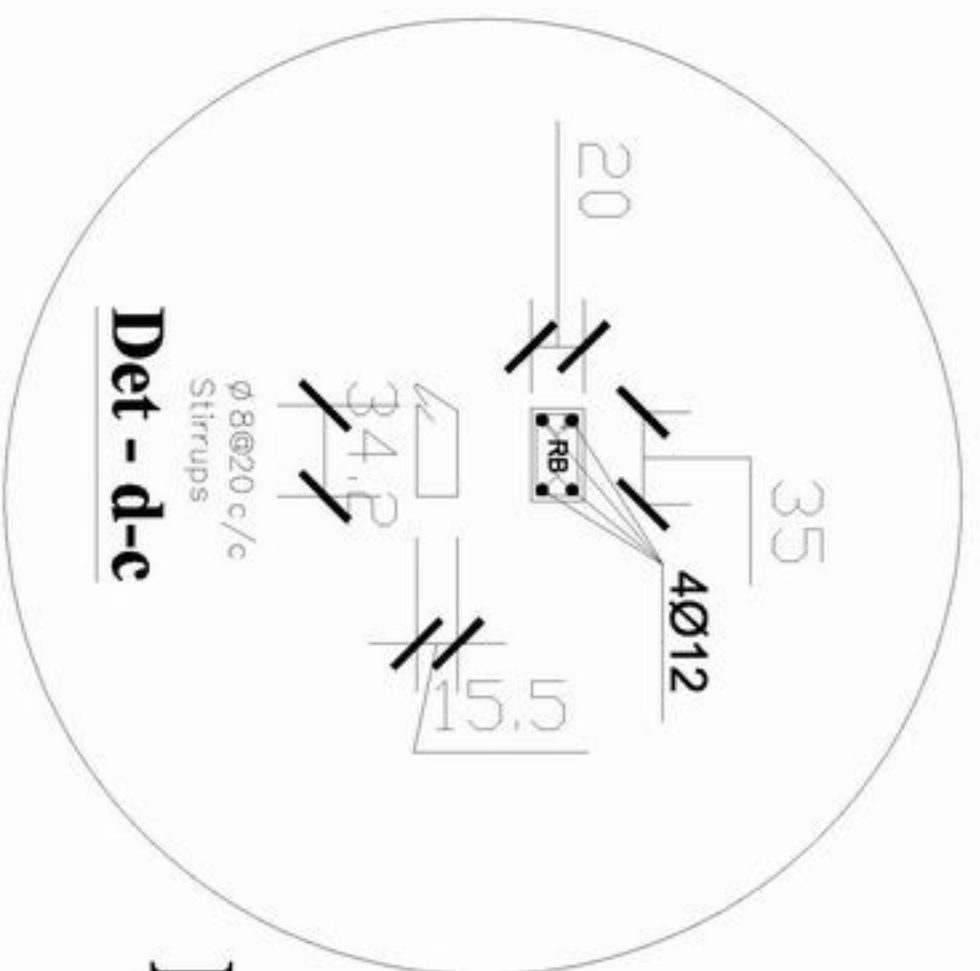

Det - d-c

Details



MINISTRY OF EDUCATION
 DEPARTMENT OF CONSTRUCTION



STANDARD SCHOOL DESIGN
 IN AFGHANISTAN


ARCHITECT/DRAWN	Zahiruddin zia	APPROVED/DATE	
CHECKED BY	ENGINER/NAZAF	SCALE	As shown (A3)
TYPE-APPROVED BY	ENJALIAWATI NAZAF	DATE	25.09.2006

DRAWING No	7
SHEET No	10

PROJECT NAME	9CLASS ROOM-Burnt Brick
DRAWING TITLE	DETAILS


Junction details for one & a half brick wall for corner providing vertical steel bar.

Junction details for one & a half brick wall for corner providing vertical steel bar.

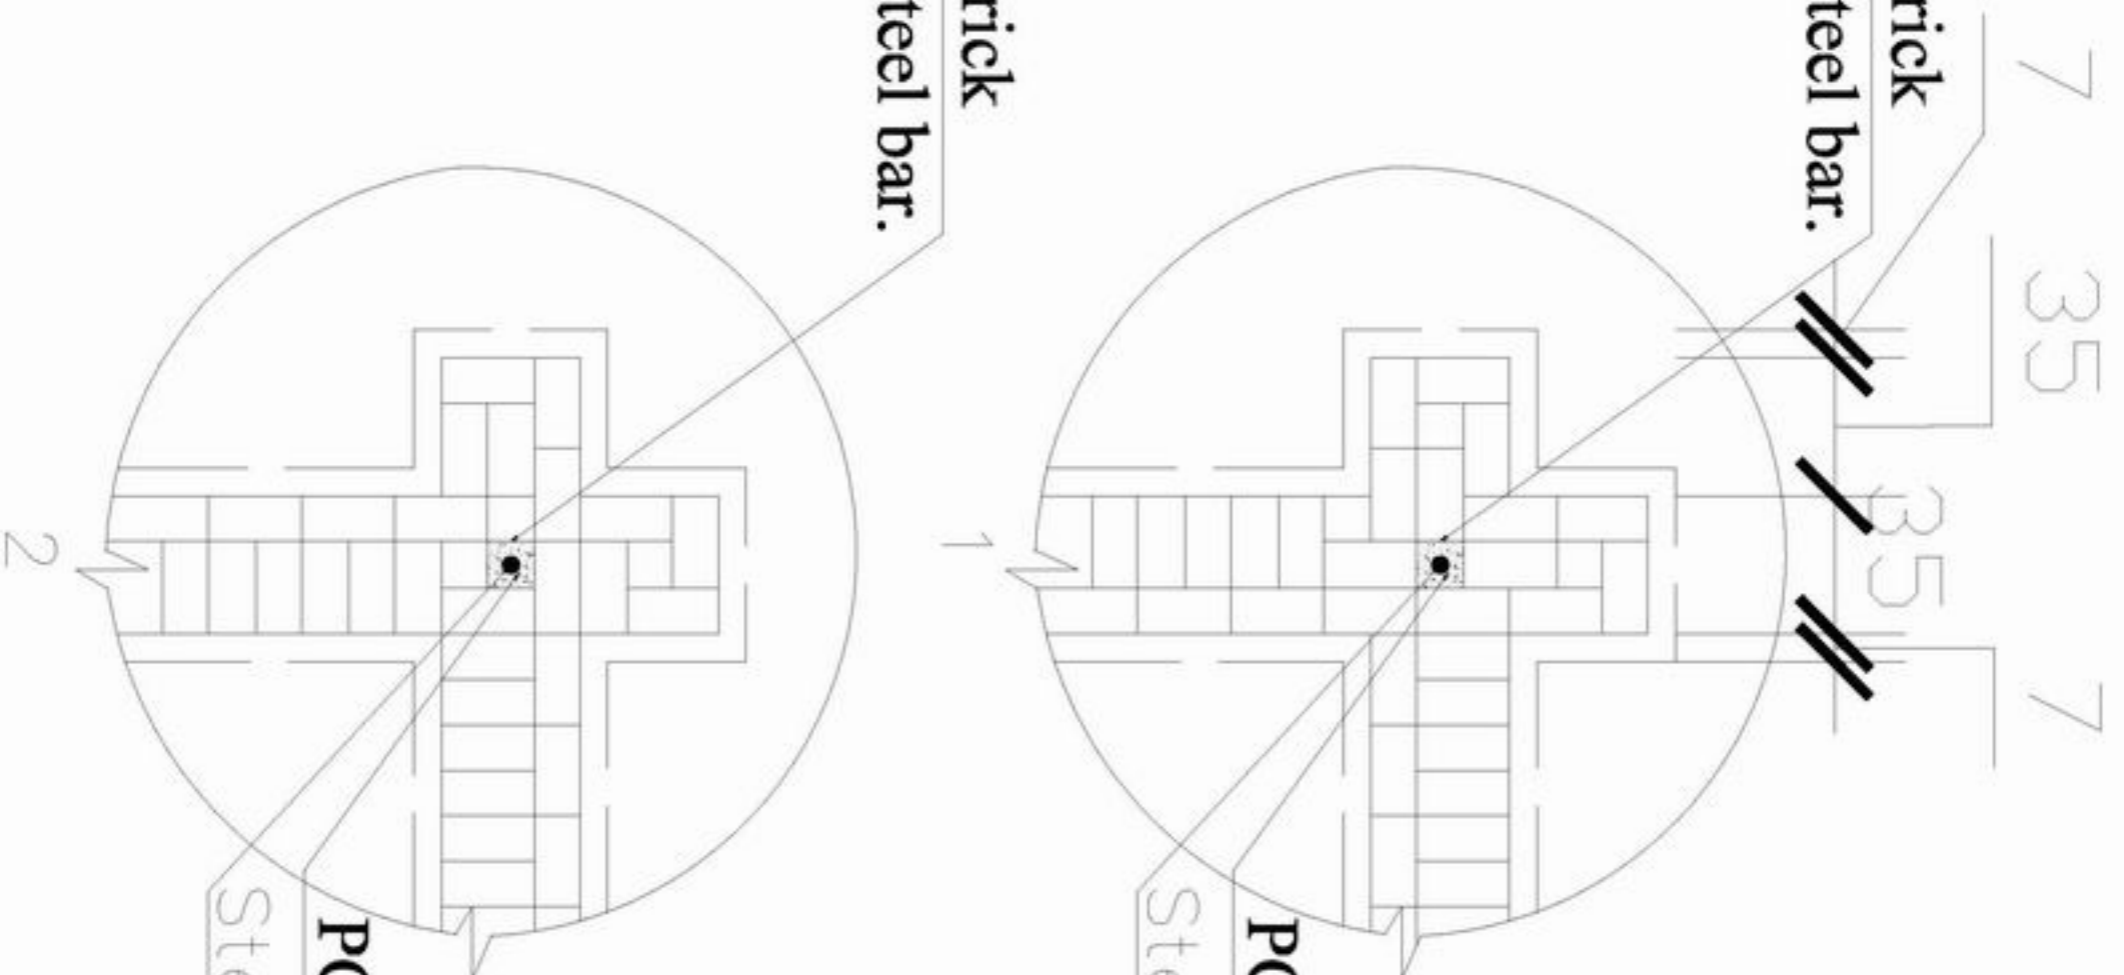

PCC concrete (1:2:4).
Steel bar 1Ø12 L=300cm

PCC concrete (1:2:4).
Steel bar 1Ø12 L=300cm

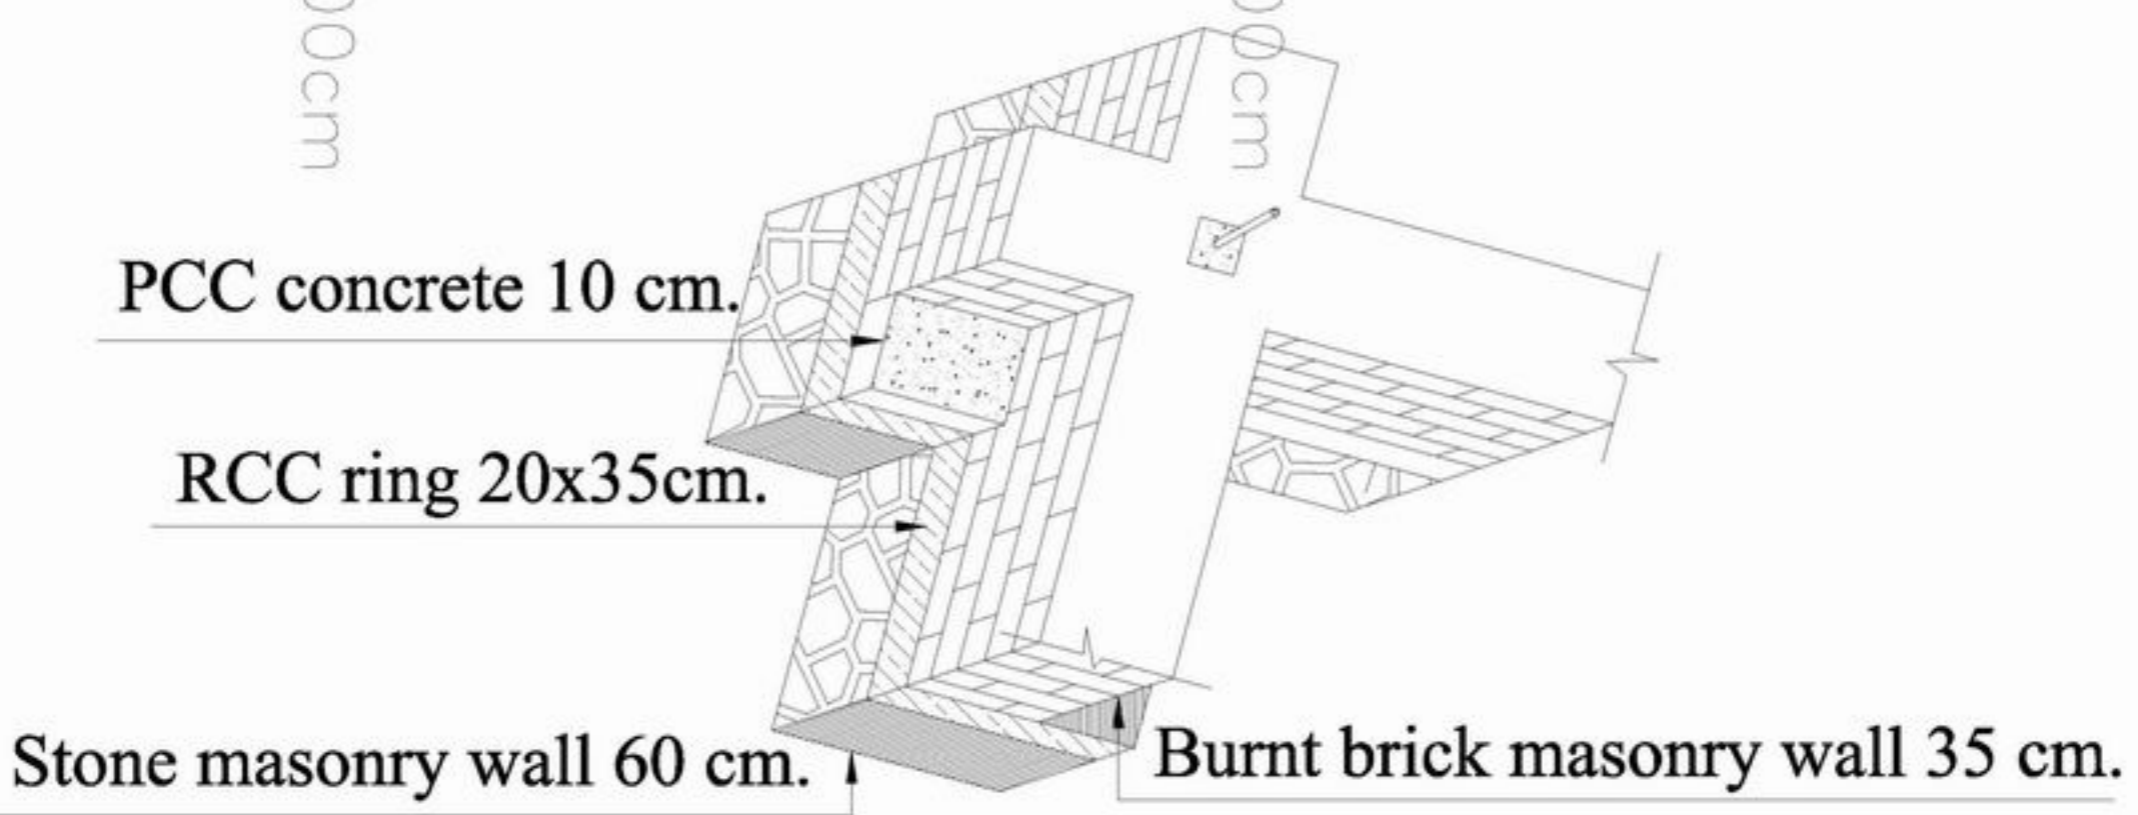

Details



MINISTRY OF EDUCATION
DEPARTMENT OF CONSTRUCTION



STANDARD SCHOOL DESIGN
IN AFGHANISTAN


ARCHITECT/DESIGNER	Ziaurrahman zia	APPROVED/DATE	
CHECKED BY	ENGINER/MAZAF	SCALE	As shown (A3)
TECH. APPROVED BY	ENGLA/MALIKIN/VAQOL	DATE	25.09.2006

DRAWING No

8
10

PROJECT NAME
DRAWING TITLE

9CLASS ROOM-Burnt Brick
DETAILS

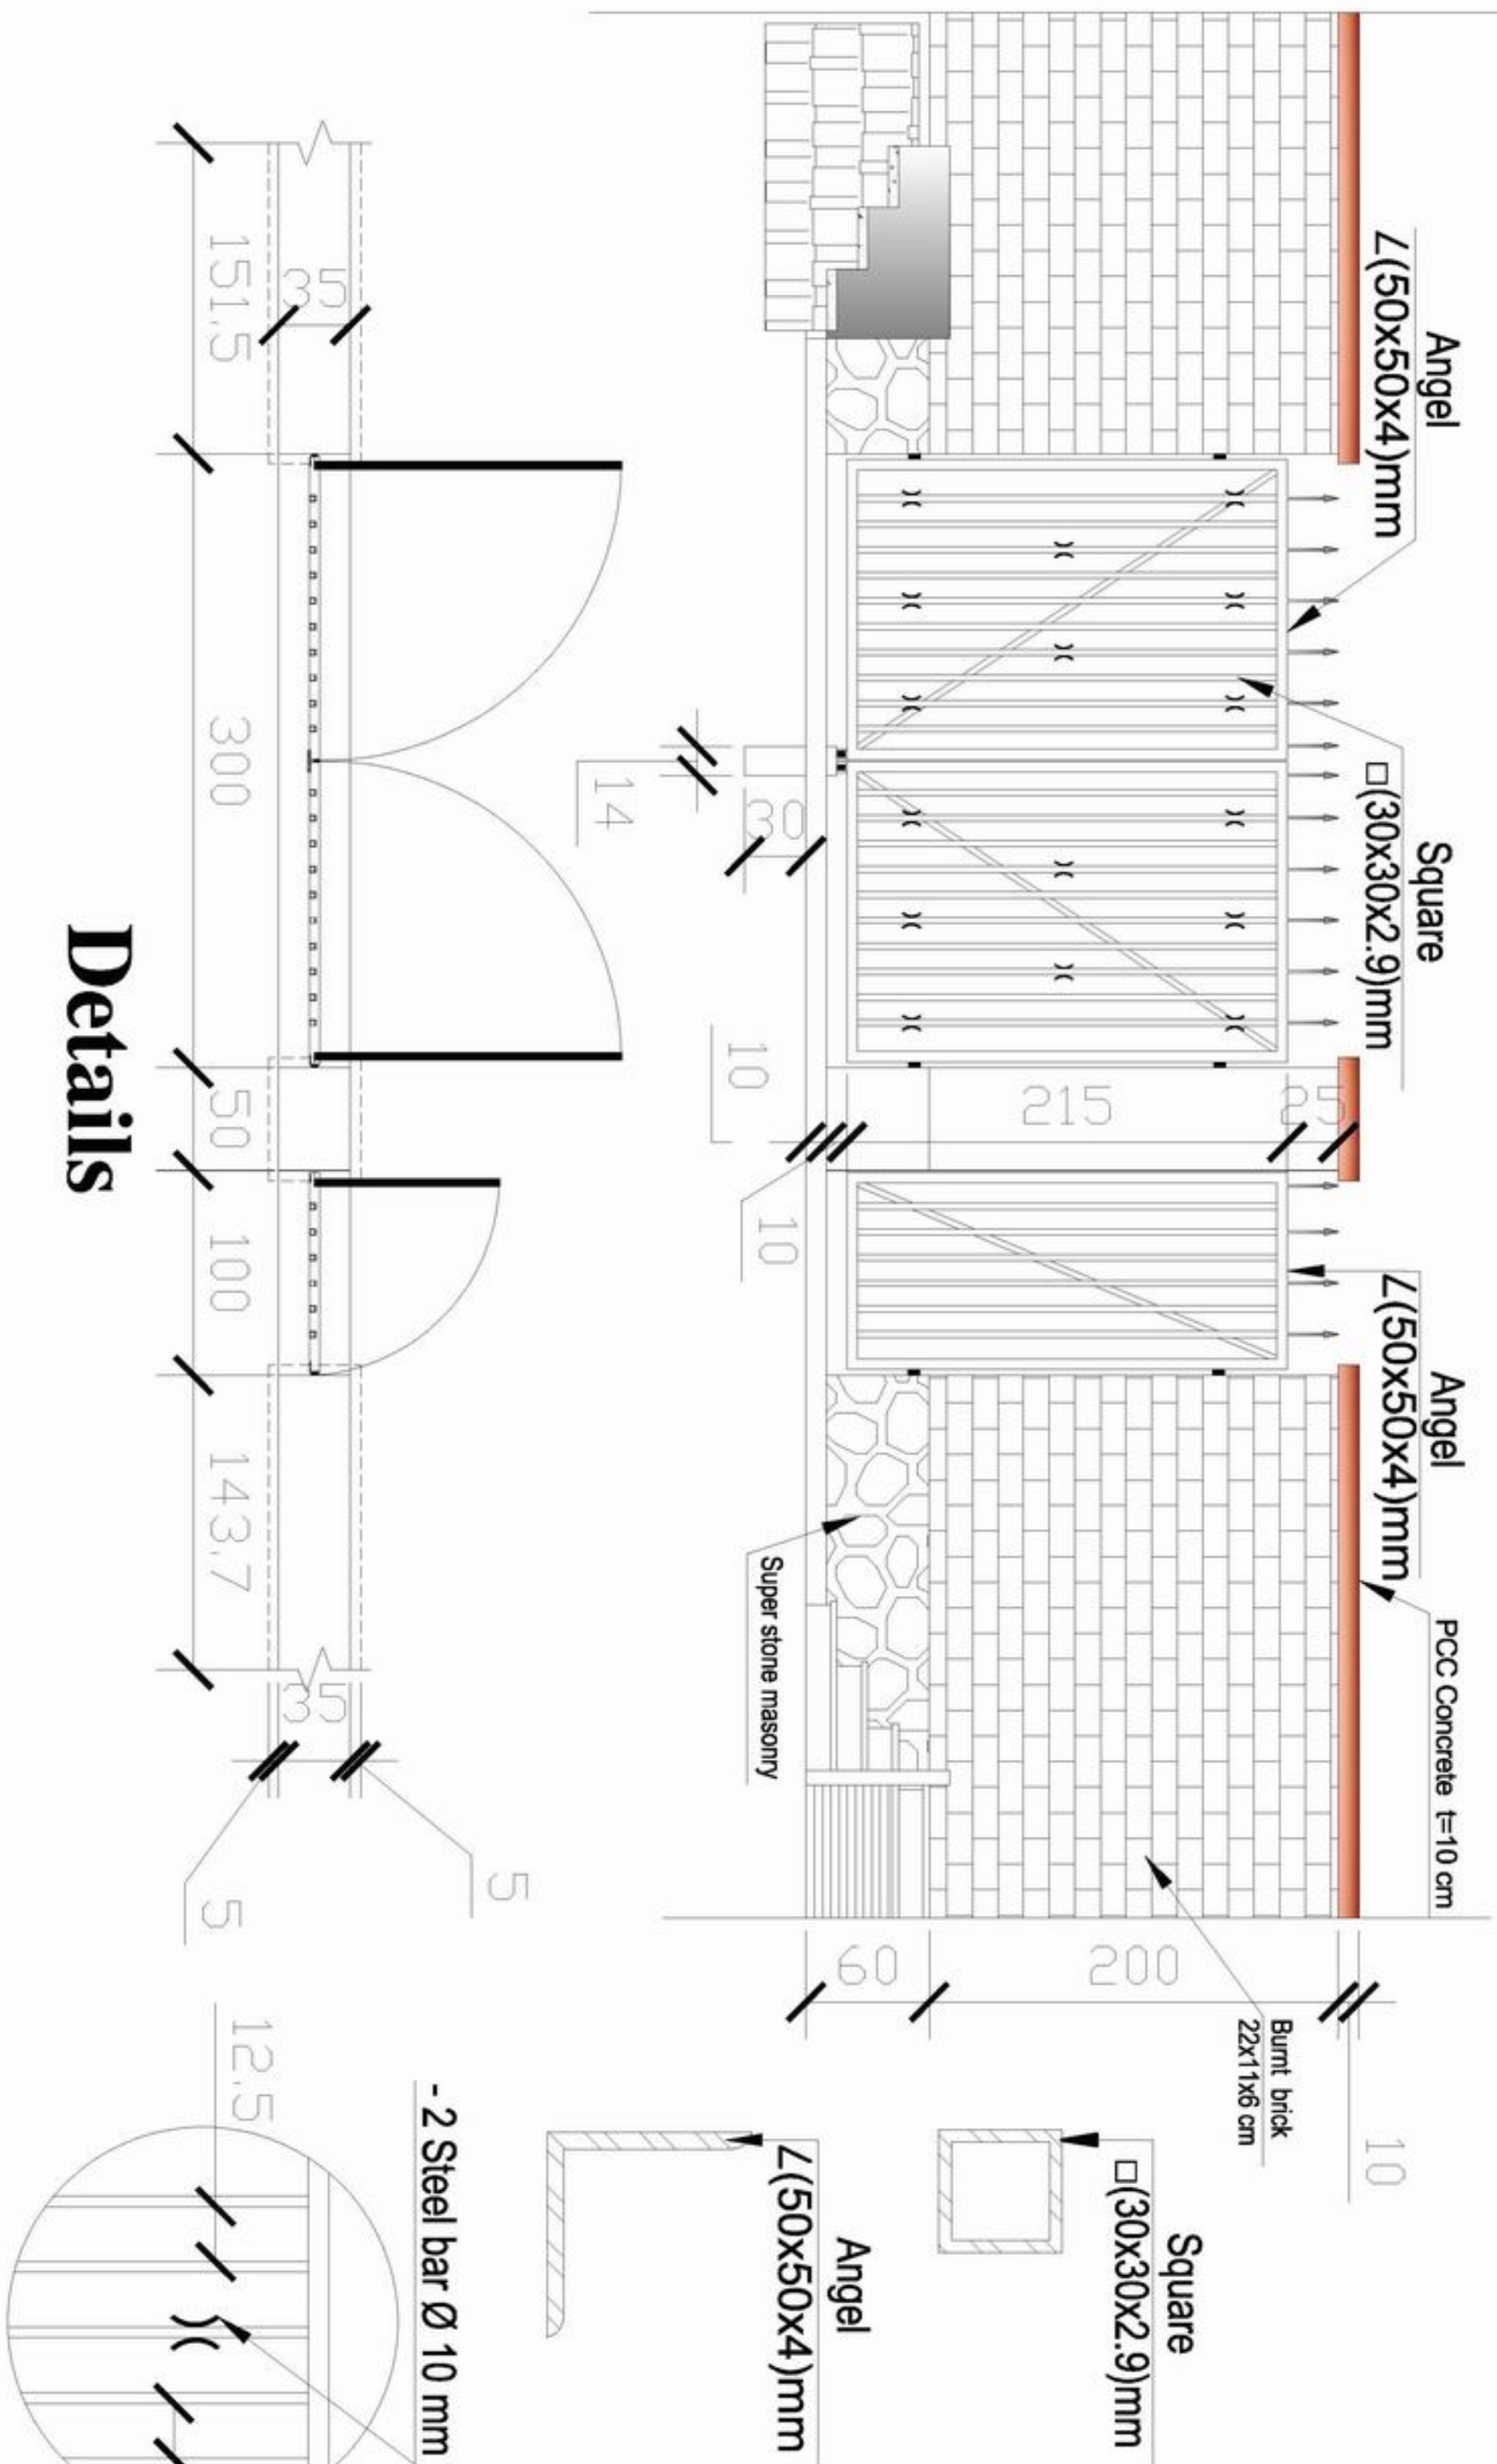

Details



MINISTRY OF EDUCATION
DEPARTMENT OF CONSTRUCTION



STANDARD SCHOOL DESIGN
IN AFGHANISTAN

ARCHITECT/DRAWN BY	Ziaurrahman zia	APPROVED BY	Aslam (AS)
CHECKED BY	Shoohkzad	SCALE	Aslam (AS)
TRIP- APPROVED BY	Enoajalamin khalid	DATE	25.09.2006

DRAWING No	9
SHEET No	10

PROJECT NAME 9CLASS ROOM-Burnt Brick
DRAWING TITLE DETAILS

Schedule of Window & Door

Type	Door 1	Window 1	Window 2
Scheme			
Quantity	12	29	20

Detail of Window & Door



MINISTRY OF EDUCATION
DEPARTMENT OF CONSTRUCTION



STANDARD SCHOOL DESIGN
IN AFGHANISTAN

ARCHITECT/DRAWN	Zahiruddin zia	APPROVED BY		DRAWING No	
CHECKED BY	ENGINER NAZAF	SCALE	As shown (A3)	SHEET No	
TECH. APPROVED BY	ENJALAMATIN NAZAF	DATE	25.09.2006		

10
10

PROJECT NAME	9CLASS ROOM-Burnt Brick
DRAWING TITLE	Detail of window and door