



Front Elevation



MINISTRY OF EDUCATION
DEPARTMENT OF CONSTRUCTION




STANDARD SCHOOL DESIGN
IN AFGHANISTAN

ARCHITECT/DRAWER	Ziaurrahman Zia	APPROVED/DATE	
CHECKED BY	ENGINER/MAZAF	SCALE	
TECH. APPROVED BY	ENGLAUBALIN/VAJOU	DATE	16/09/2006
		As shown (AS)	
		DRAWING No	
		SHEET No	1

1
10

PROJECT NAME 9CLASS ROOM-Mud Wall
DRAWING TITLE FRONT ELEVATION

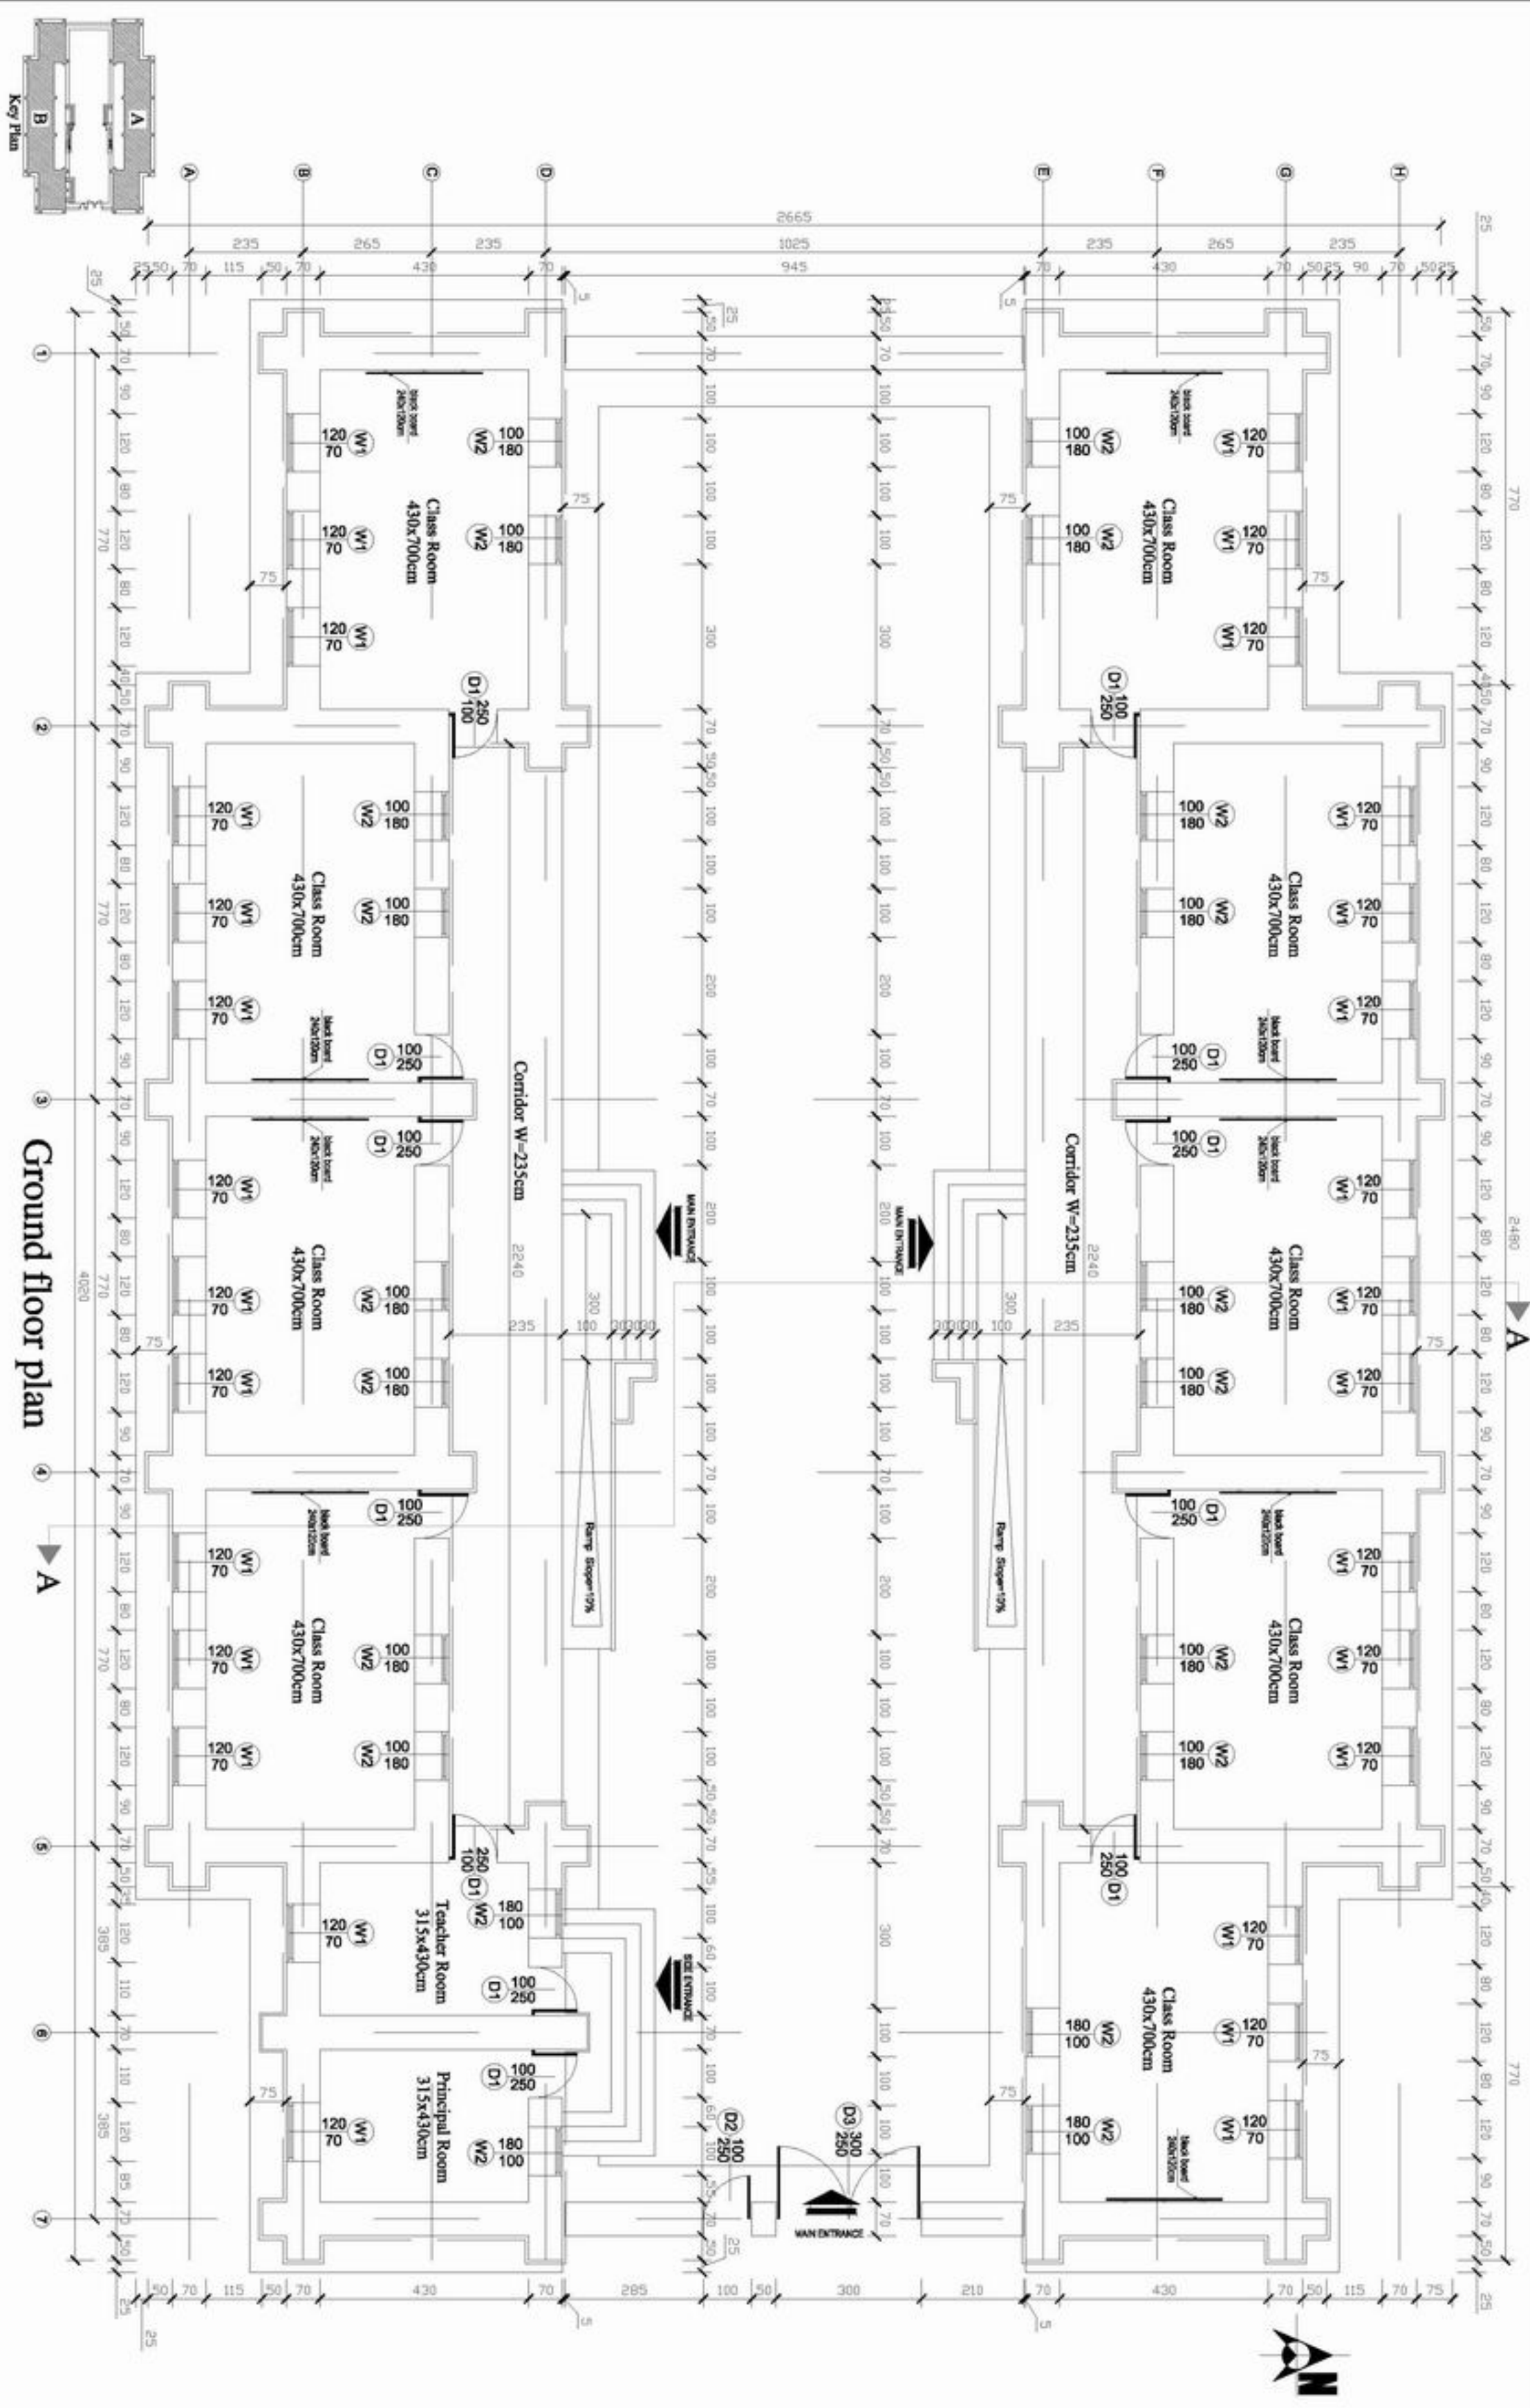

Ground floor plan



MINISTRY OF EDUCATION
DEPARTMENT OF CONSTRUCTION




STANDARD SCHOOL DESIGN
IN AFGHANISTAN

ARCHITECT/DRAWN	Ziaurrahman Zia	APPROVED BY	As shown (AS)	DRAWING No	2
CHECKED BY	ENGINER BAKHAR	SCALE	As shown (AS)	SHEET No	10
TITLE APPROVED BY	ENGINER BAKHAR	DATE	16/09/2006		

PROJECT NAME
9CLASS ROOM-Mud Wall

DRAWING TITLE
GROUND FLOOR PLAN

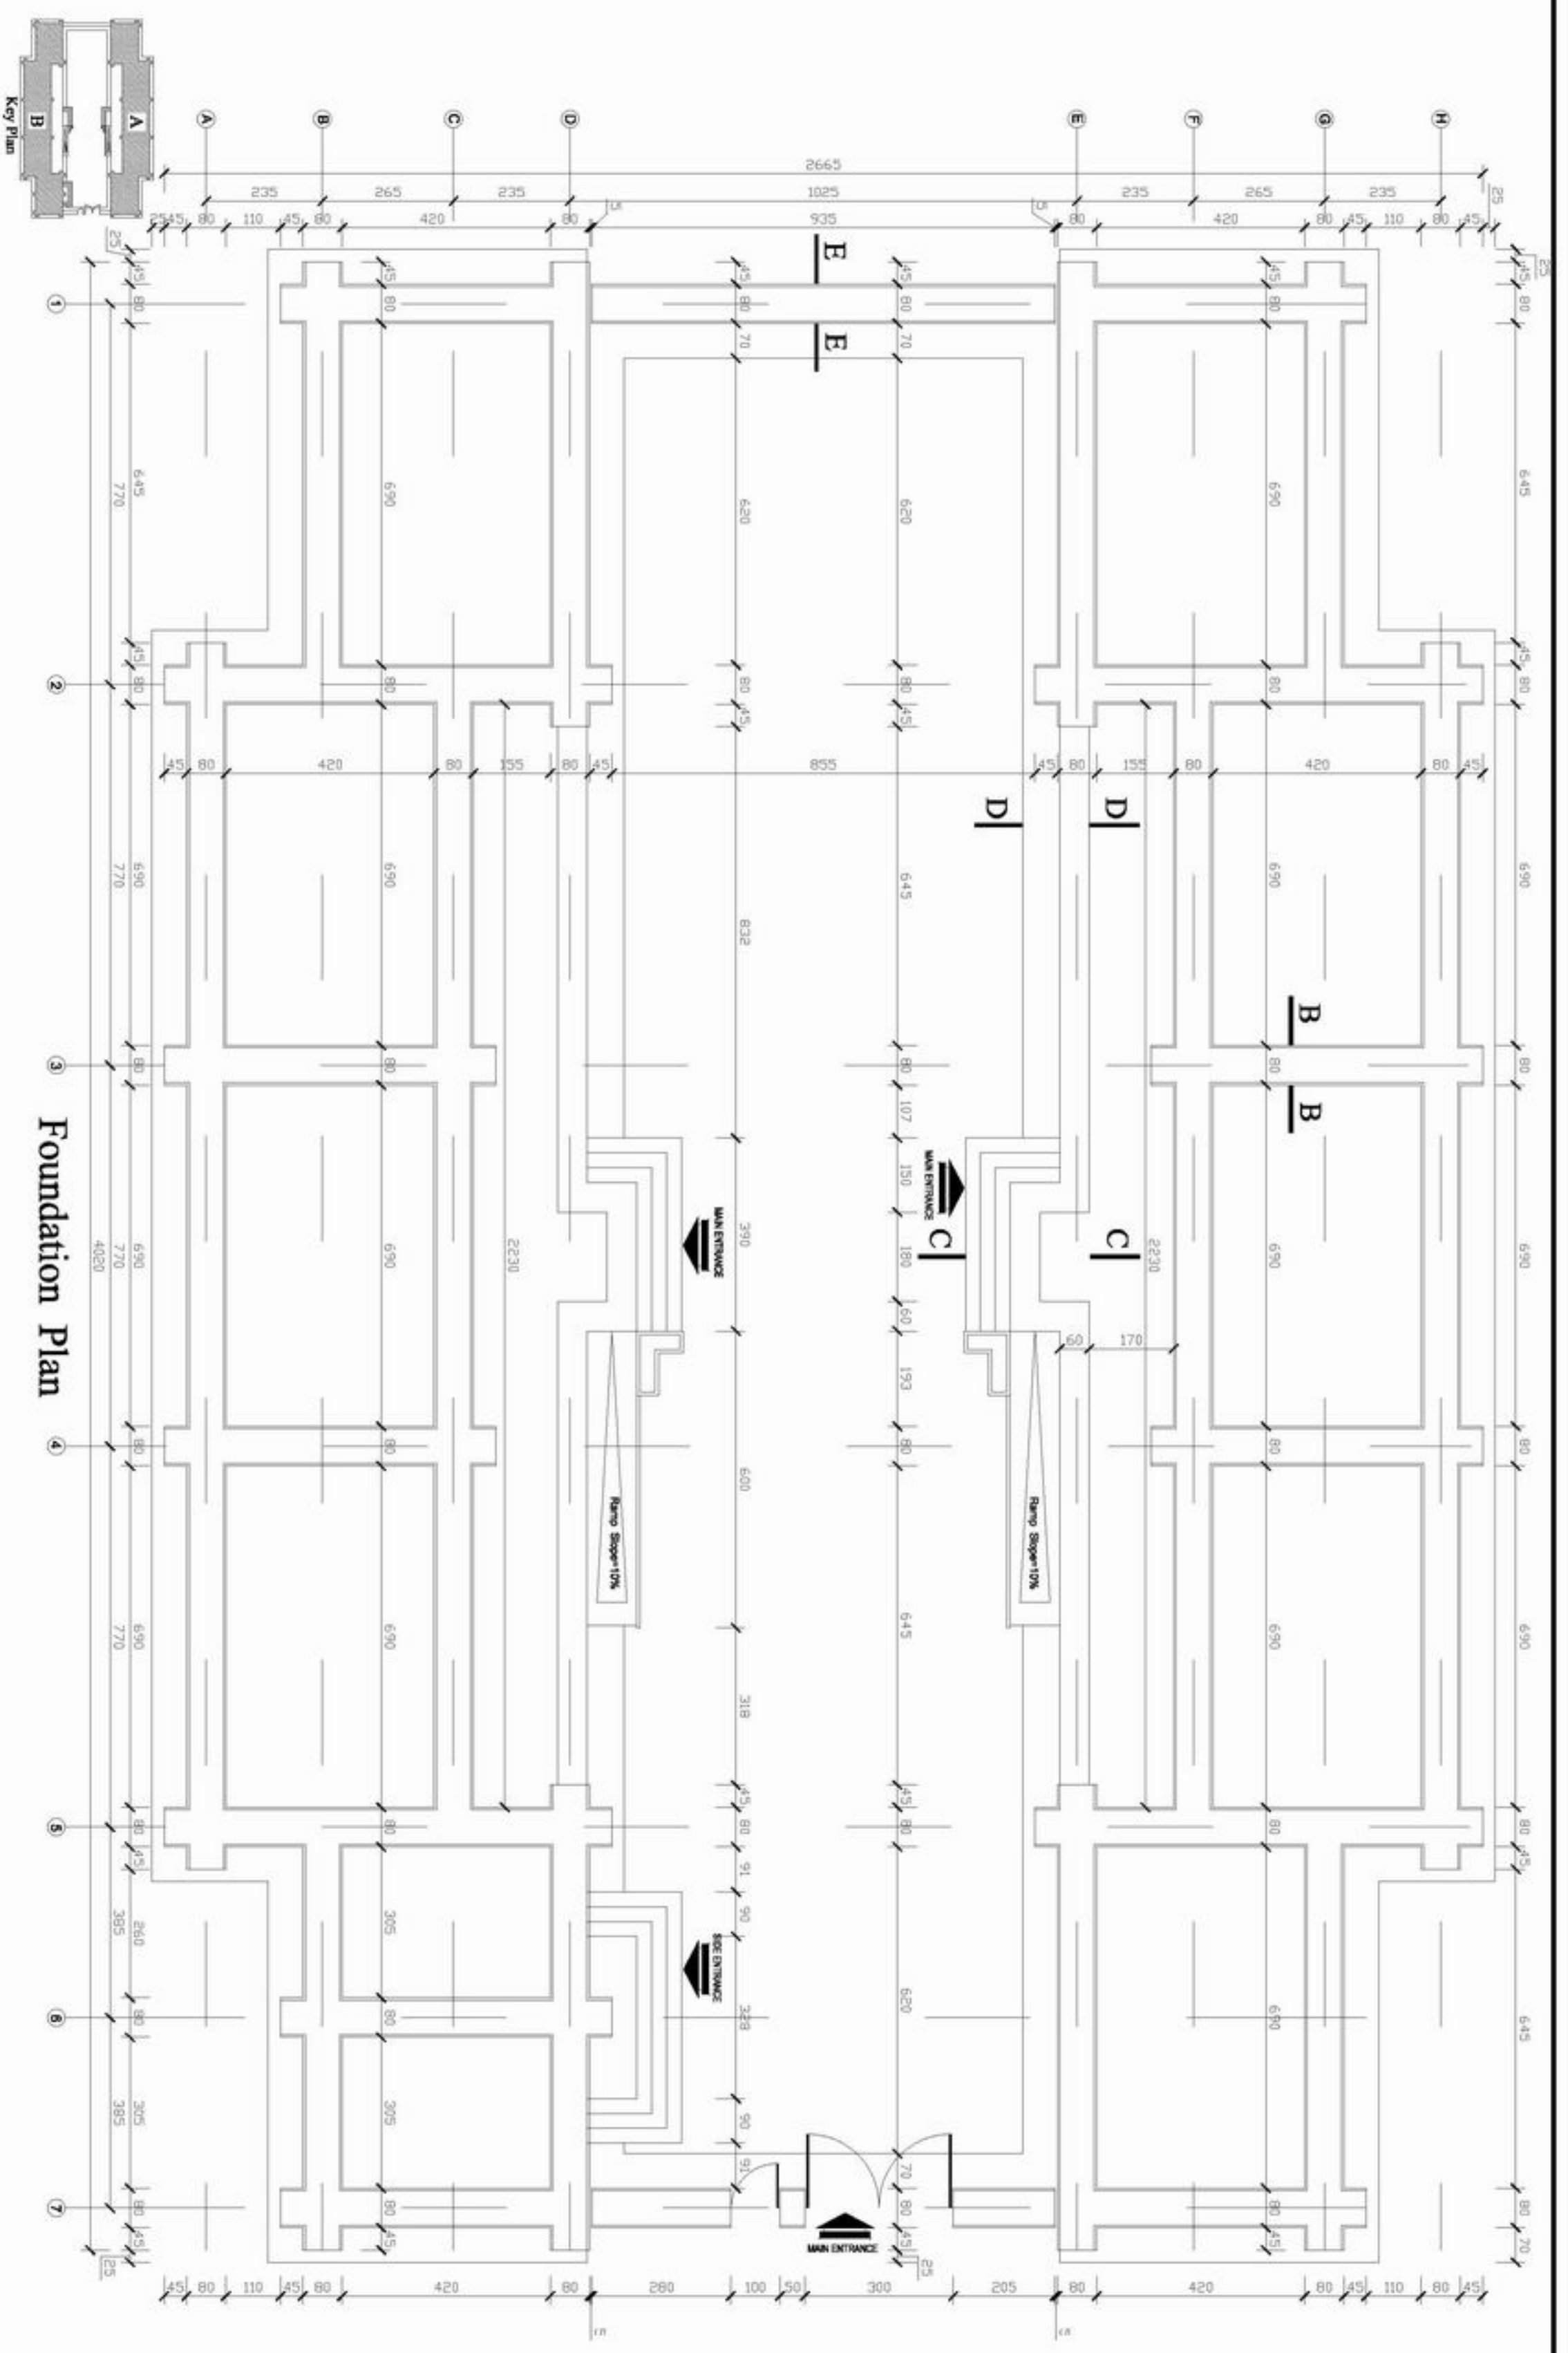

Foundation Plan



MINISTRY OF EDUCATION
DEPARTMENT OF CONSTRUCTION




STANDARD SCHOOL DESIGN
IN AFGHANISTAN

ARCHITECT/DRAWN	Ziourahman zia	APPROVED/DATE	16/09/2006	DRAWING No	3
CHECKED BY	ENGINER/BAZAR	SCALE	A4 (AS)	SHEET No	10
TYPE-APPROVED BY	ENJALIA/AMIN/VAJID	DATE	16/09/2006		

PROJECT NAME
9CLASS ROOM-Mud Wall

DRAWING TITLE
FOUNDATION PLAN

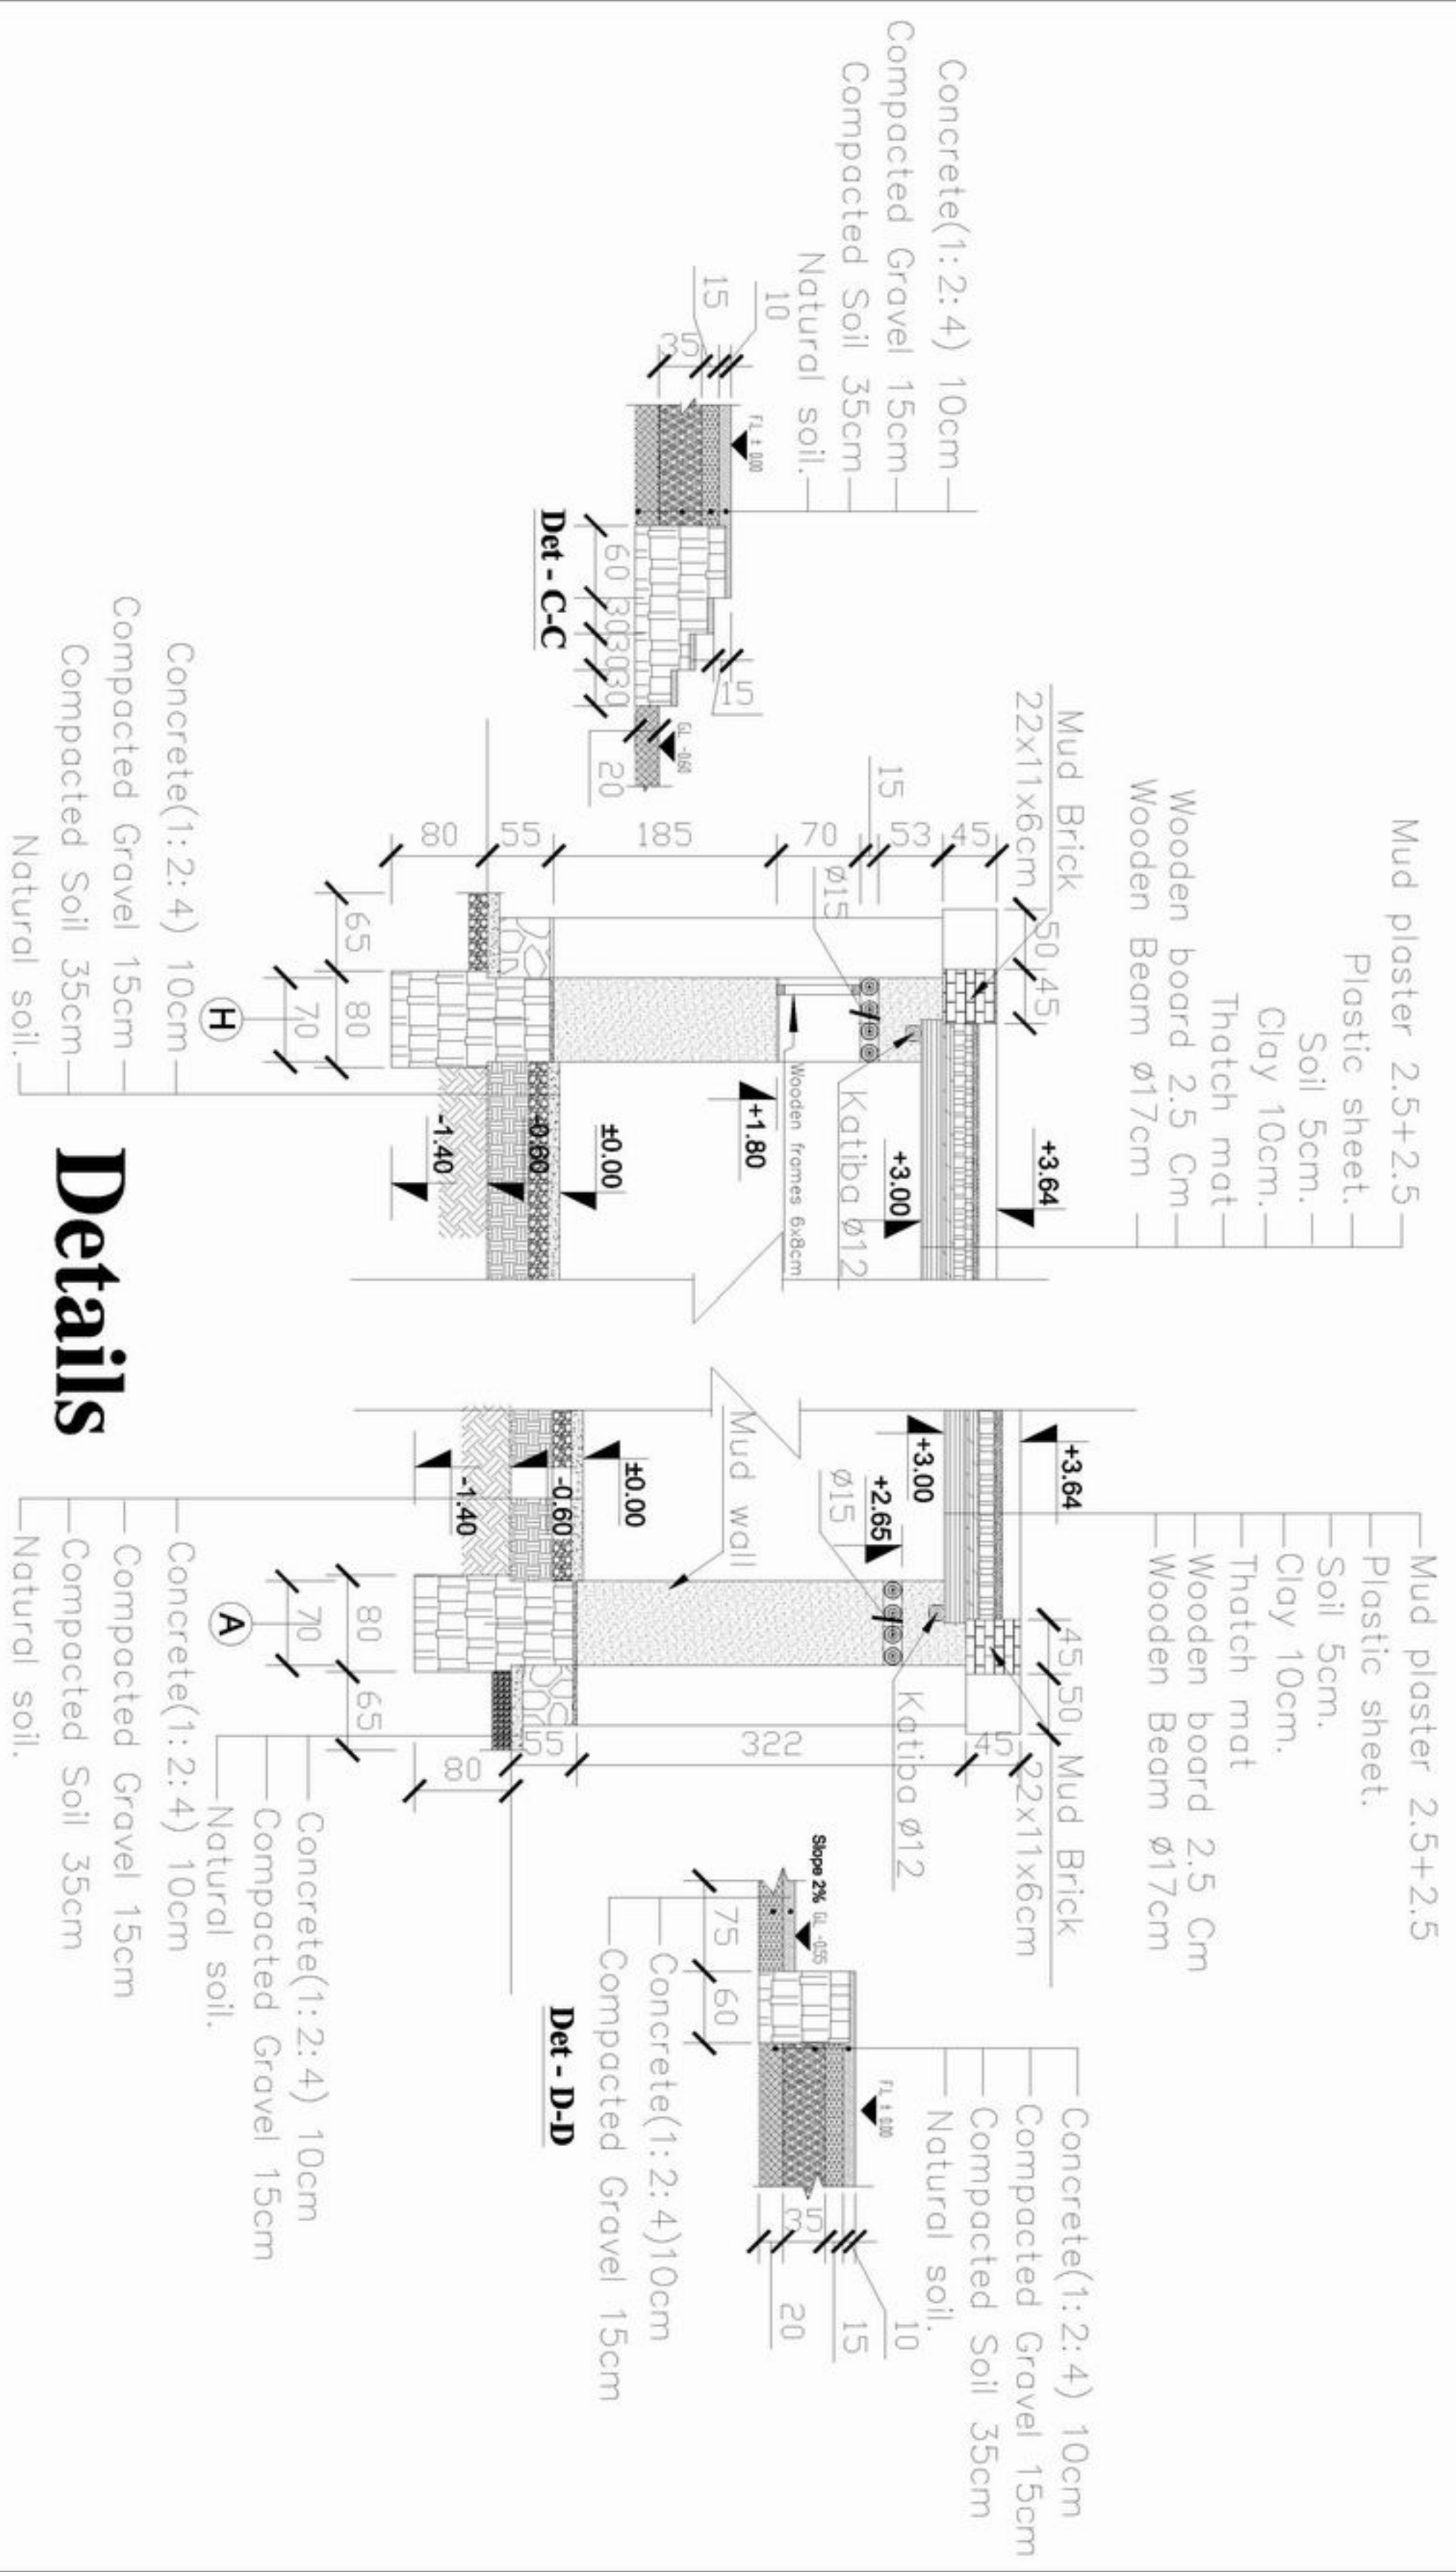

Details




MINISTRY OF EDUCATION
DEPARTMENT OF CONSTRUCTION



STANDARD SCHOOL DESIGN
IN AFGHANISTAN

ARCHITECT/DRAWN	Ziurabimun Zia	APPROVED/DATE	As shown	DRAWING No	6
CHECKED BY	ENGINERBAKZAI	SCALE	As shown (A3)	SHEET No	10
TITLE APPROVED BY	ENJALAMATINVAJOL	DATE	16/09/2006		

PROJECT NAME	9CLASS ROOM-Mud Wall
DRAWING TITLE	DETAILS

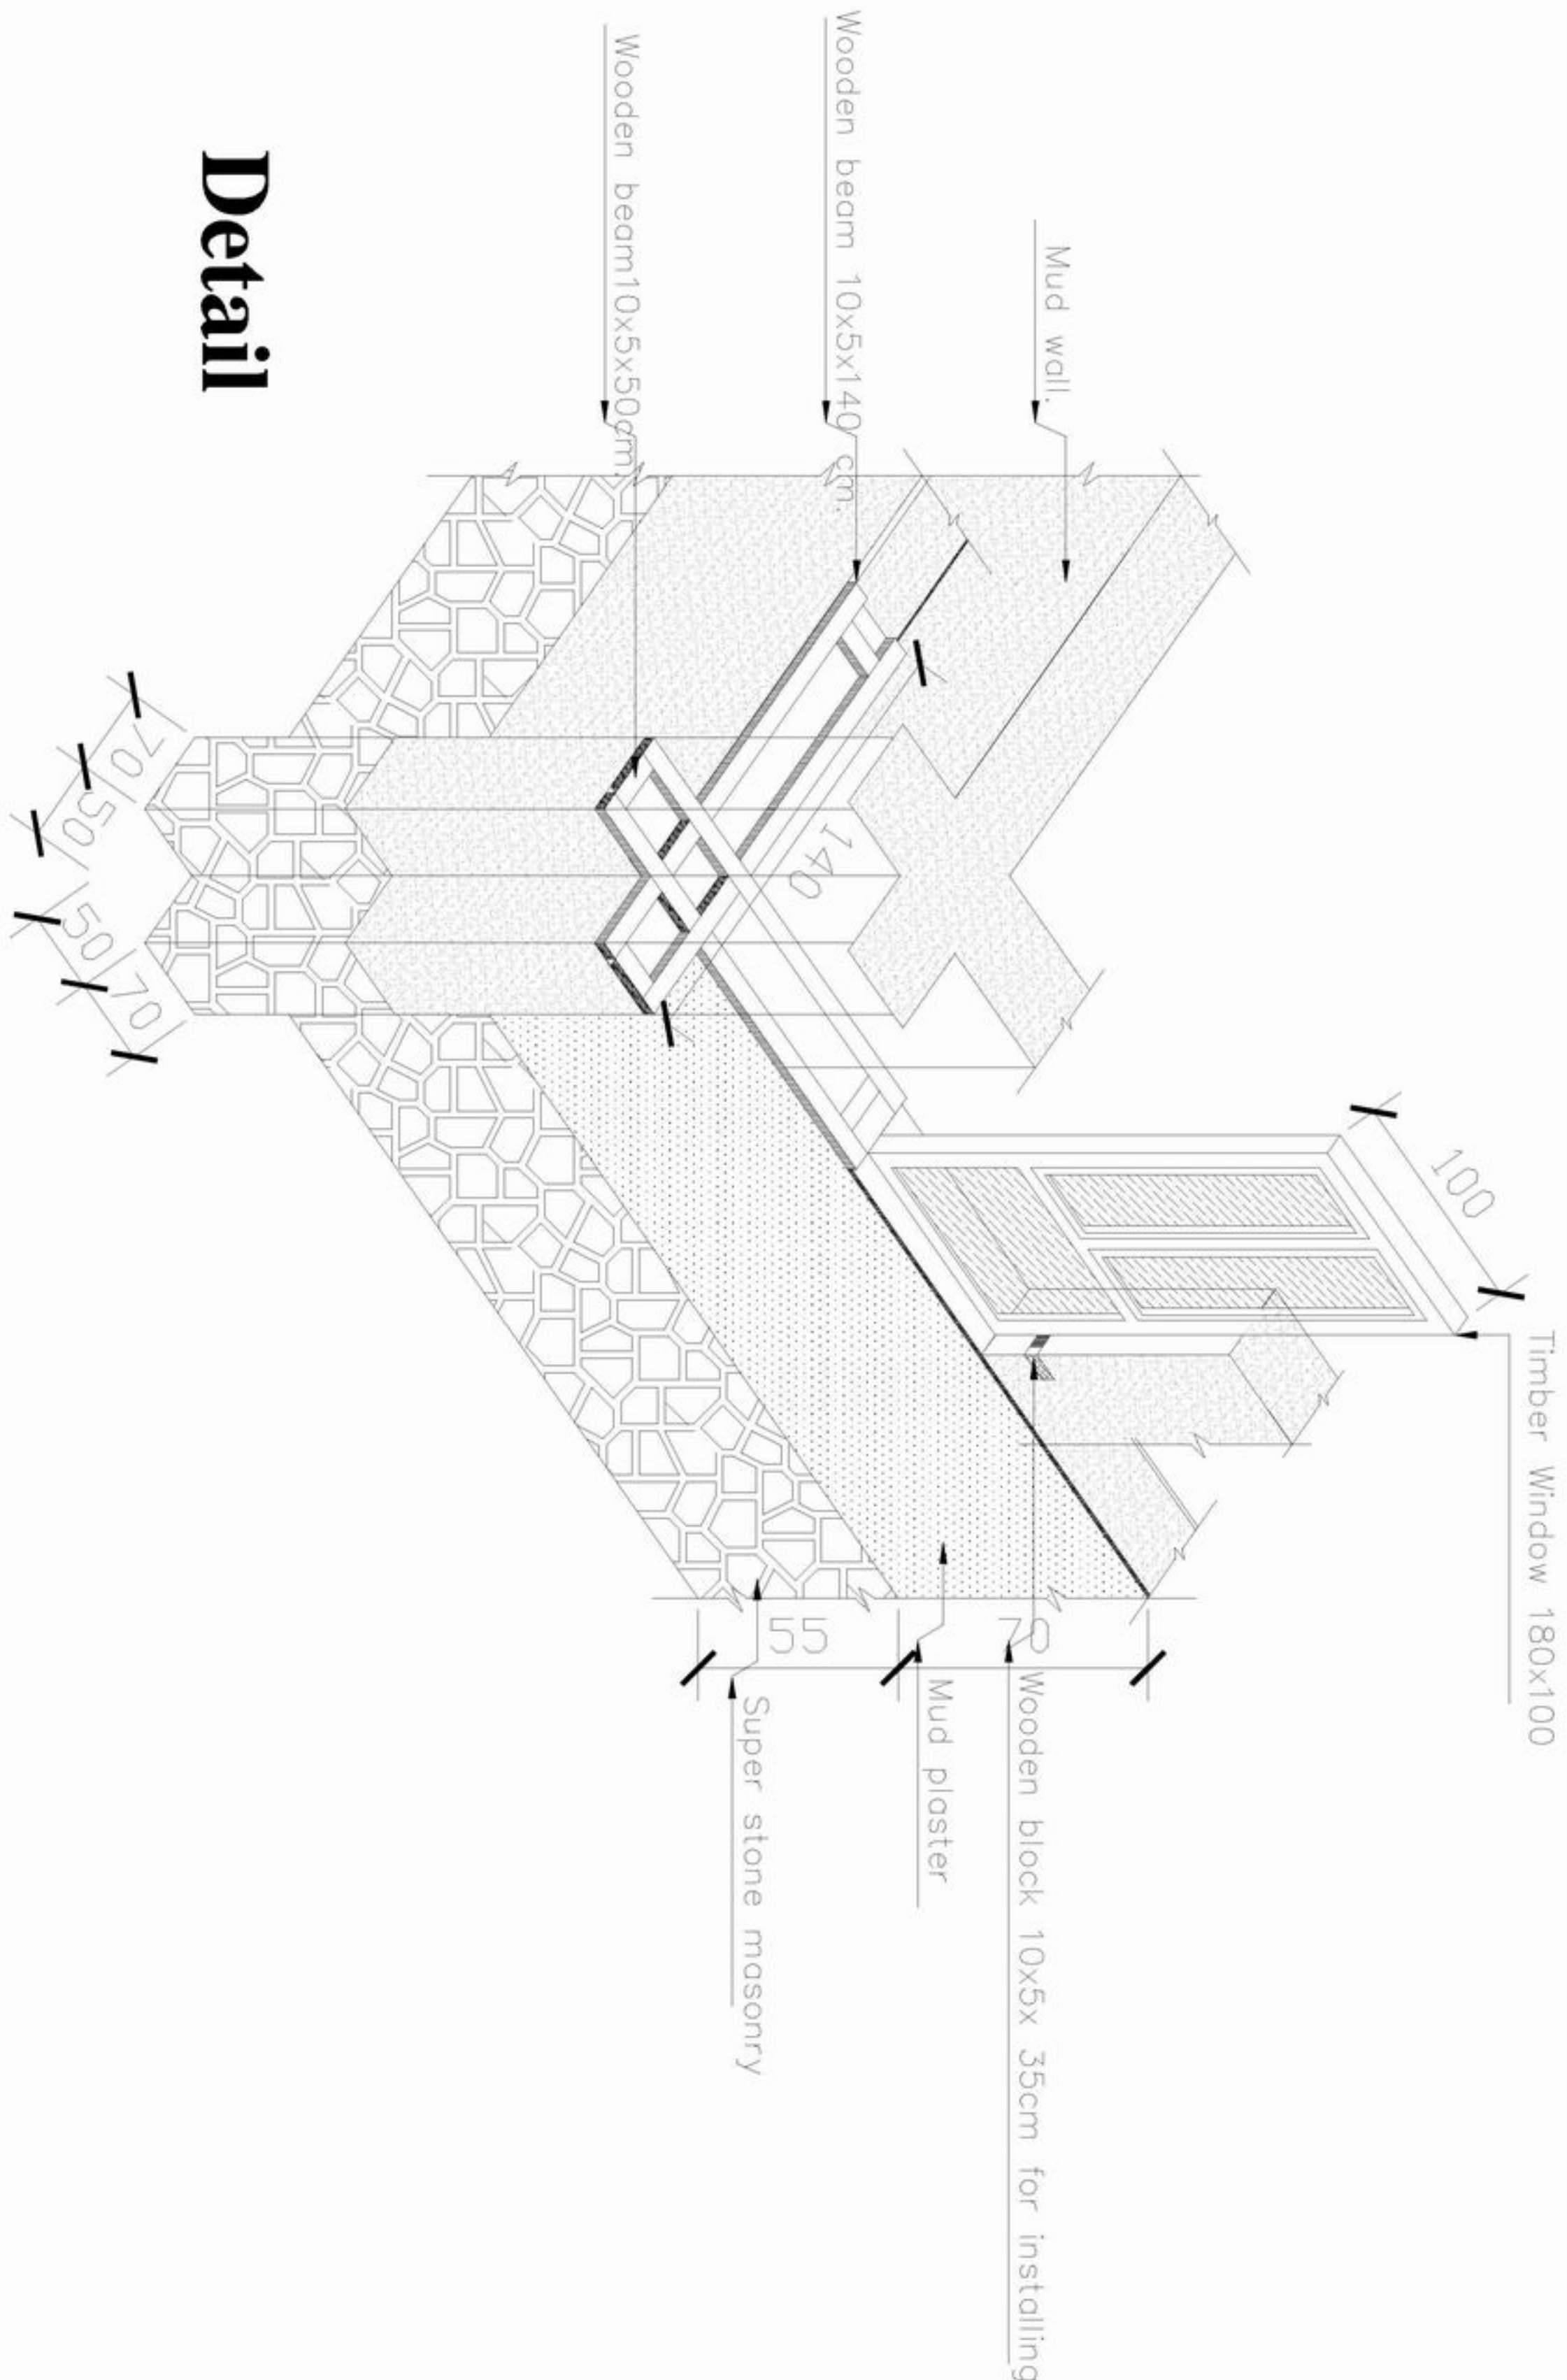

Detail



MINISTRY OF EDUCATION
DEPARTMENT OF CONSTRUCTION




STANDARD SCHOOL DESIGN
IN AFGHANISTAN

ARCHITECT/DRAWN	Zahiruddin zia	APPROVED BY	Aslam (AS)
CHECKED BY	ENGINER NAZAF	SCALE	1:60
DATE	16/09/2006		

DRAWING No	7
SHEET No	10

PROJECT NAME	9CLASS ROOM-Mud Wall
DRAWING TITLE	DETAIL

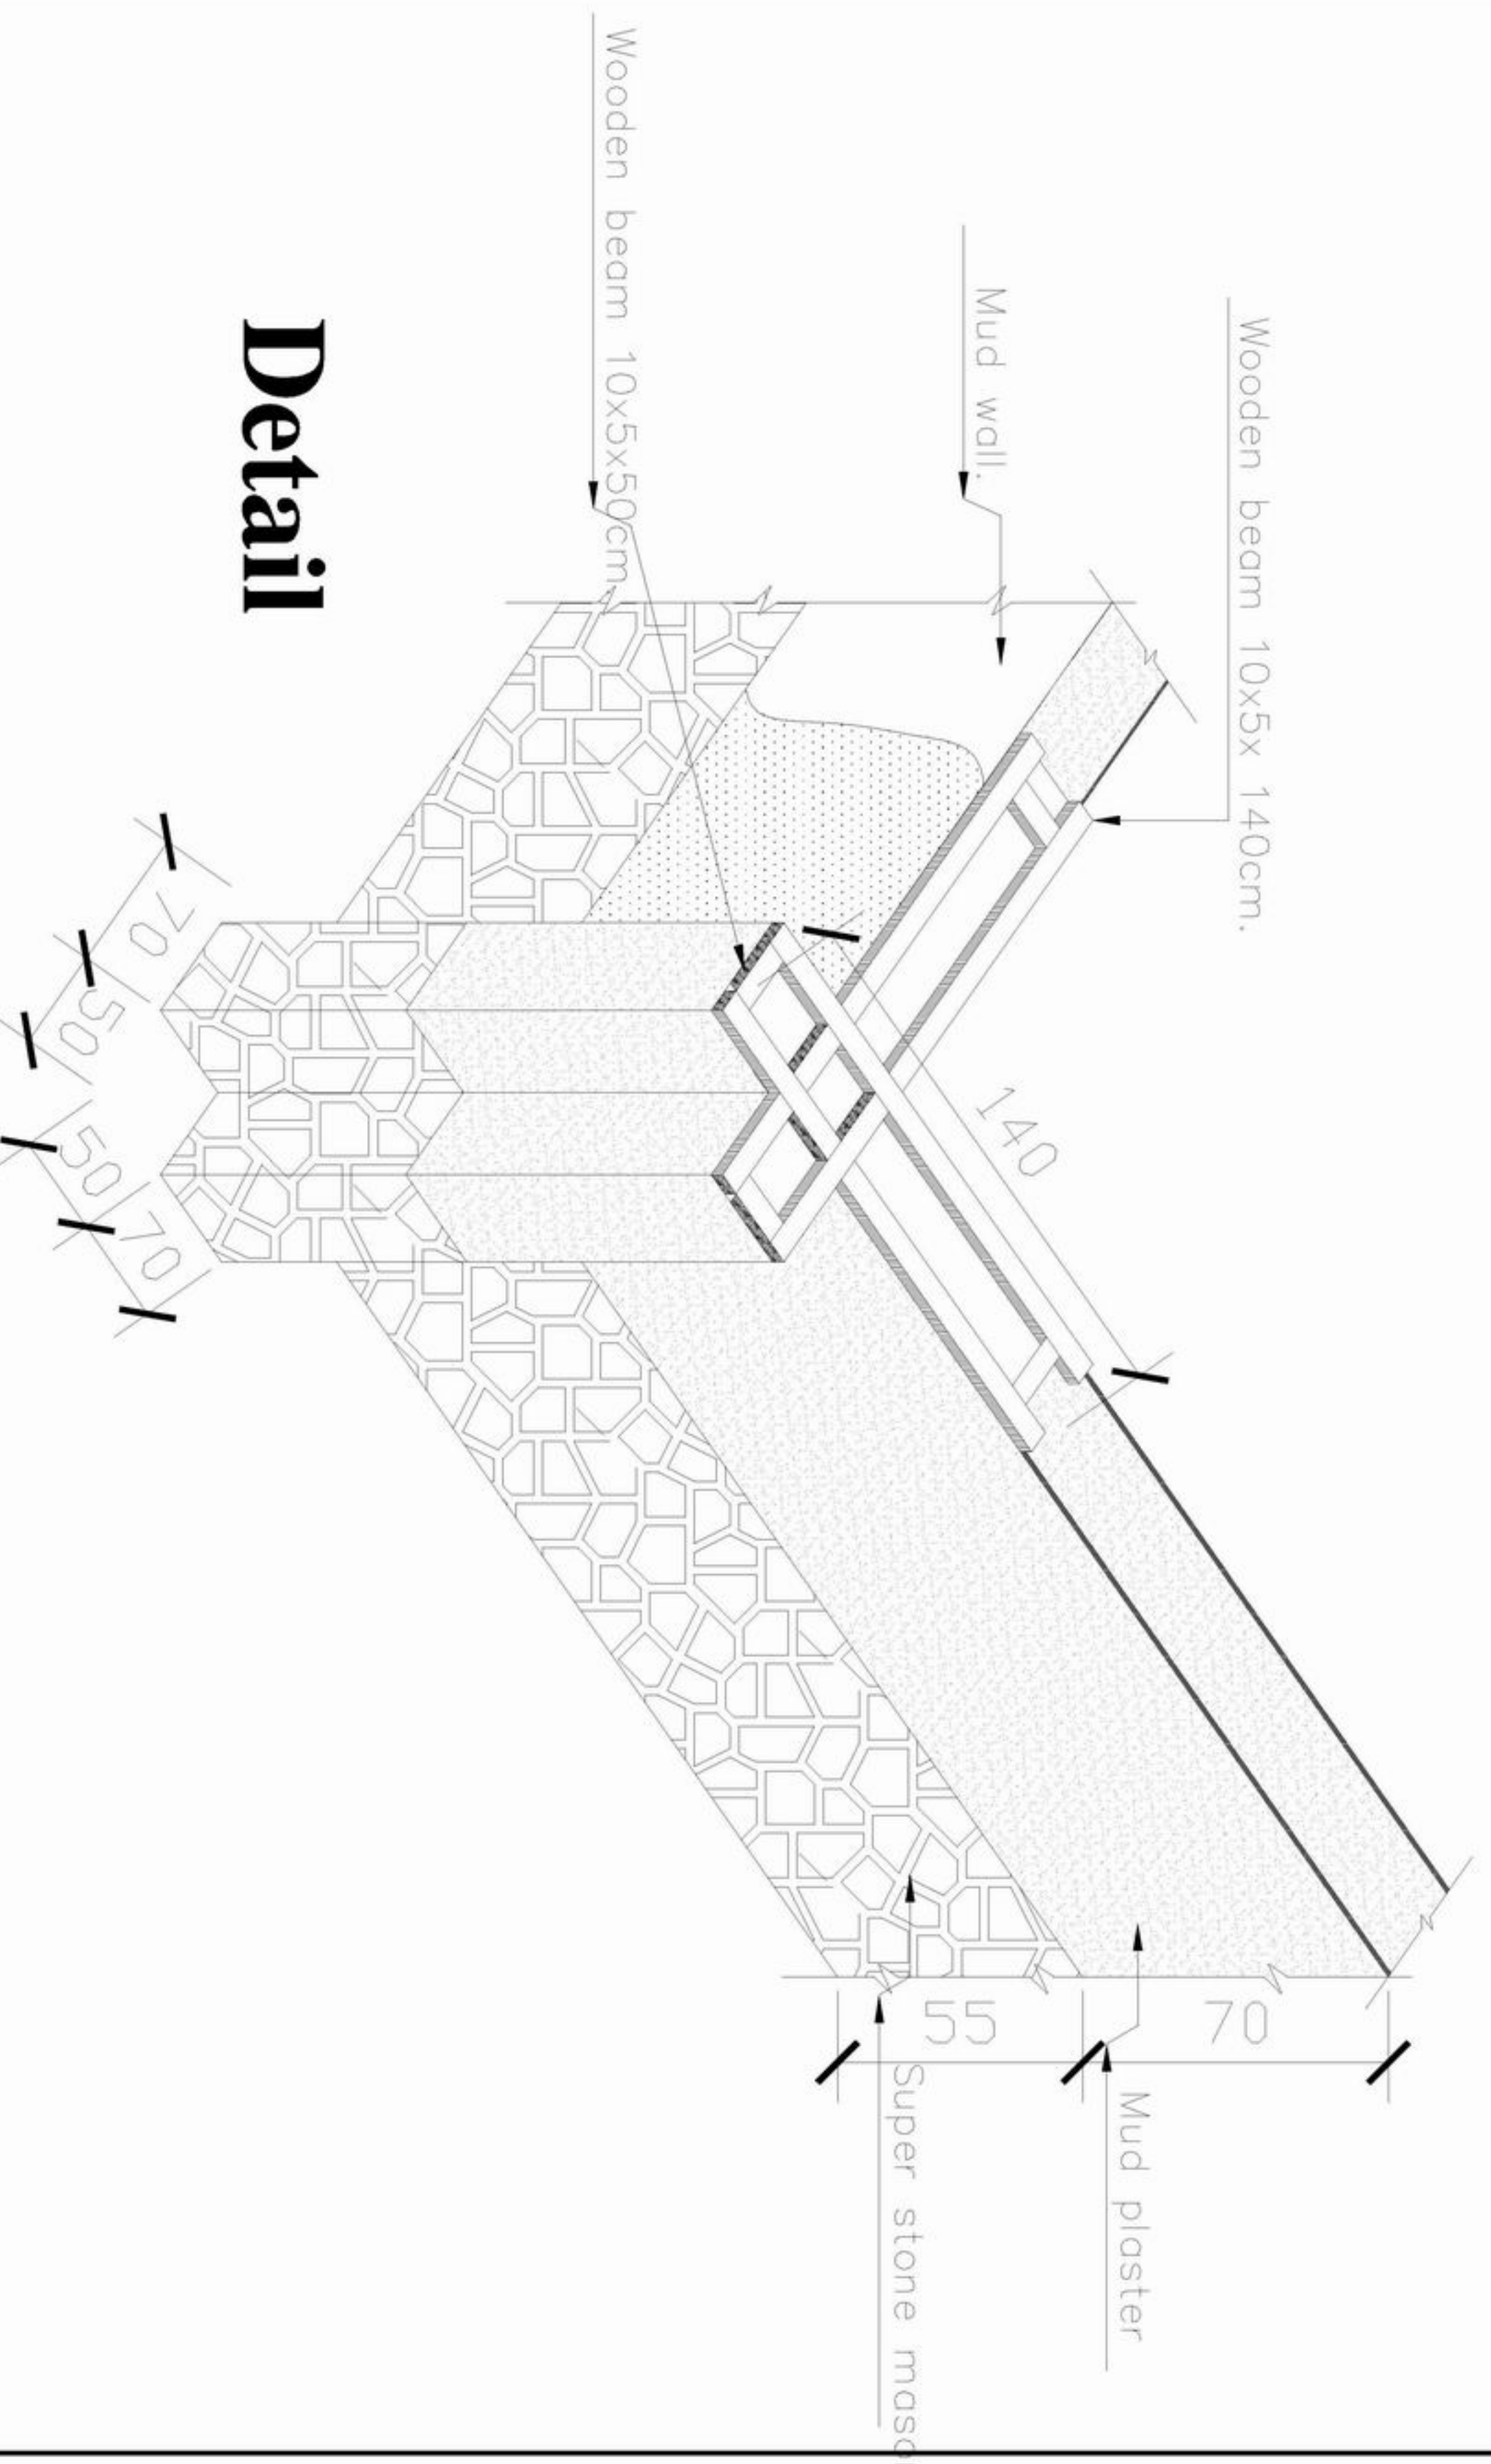

Detail





MINISTRY OF EDUCATION
DEPARTMENT OF CONSTRUCTION



STANDARD SCHOOL DESIGN
IN AFGHANISTAN

ARCHITECTURE	Zahiruddin Zia	APPROVED BY		DRAWING No	
CHECKED BY	ENG. GIBRAN ZAFAR	SCALE		SHEET No	
TECH. APPROVED BY	PROF. ASHRAF WAHEDI	DATE	16/09/2006		

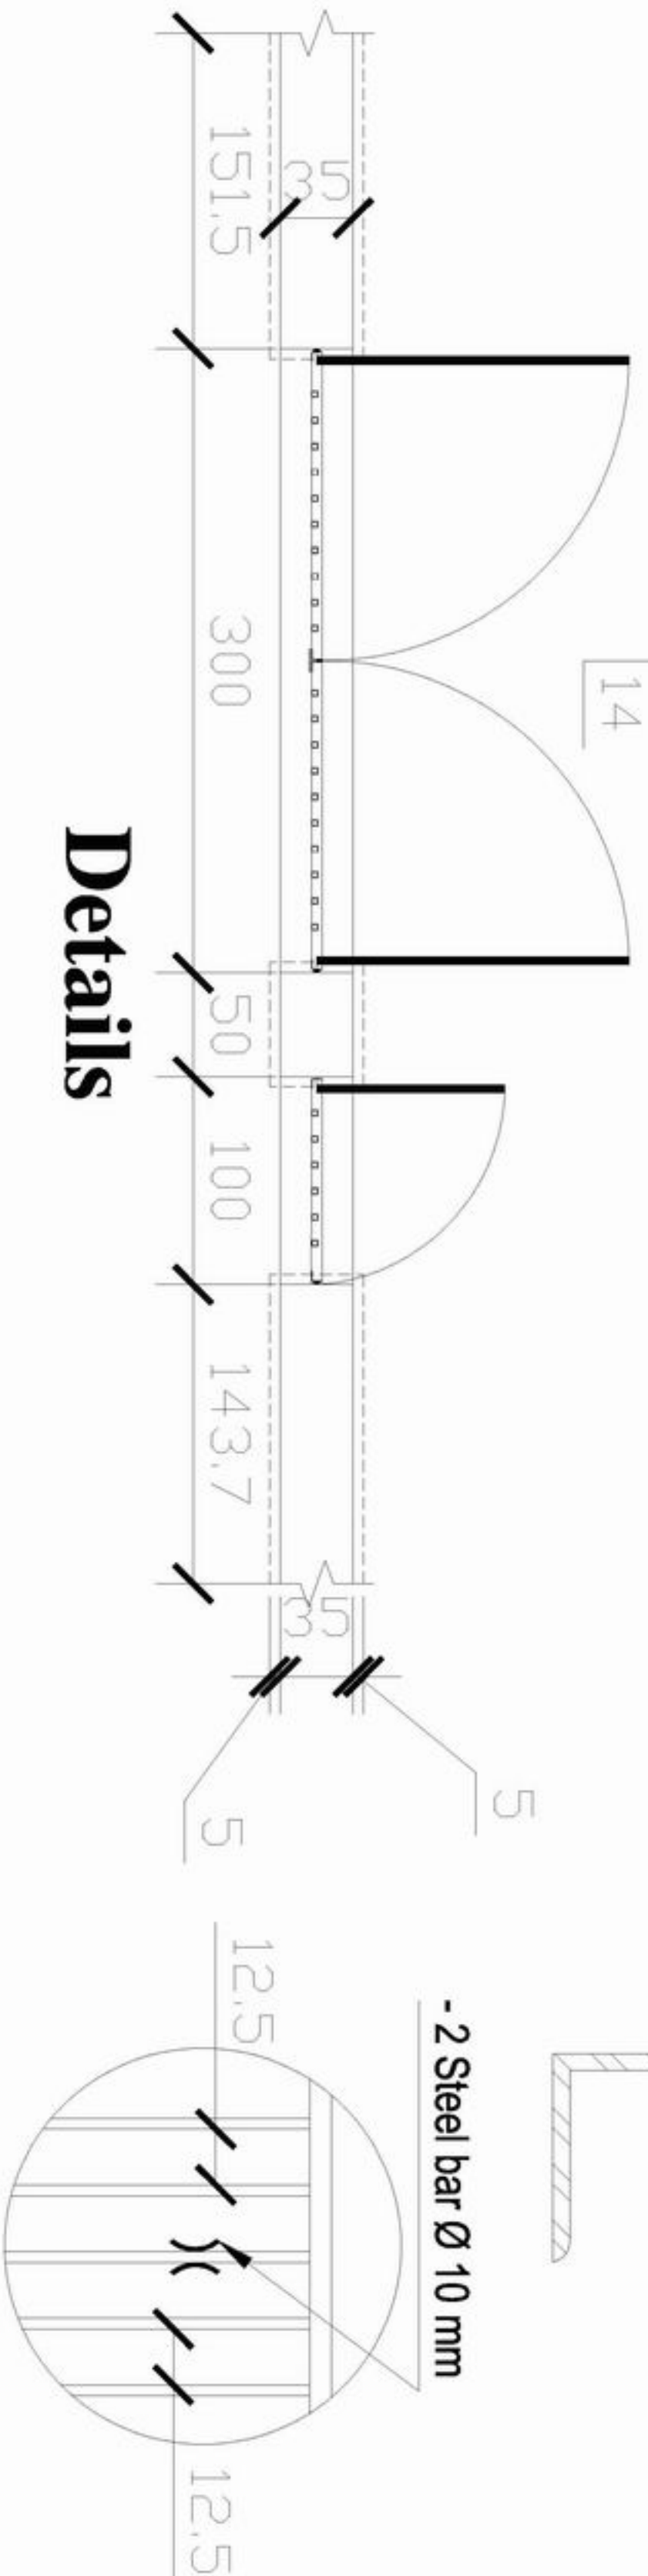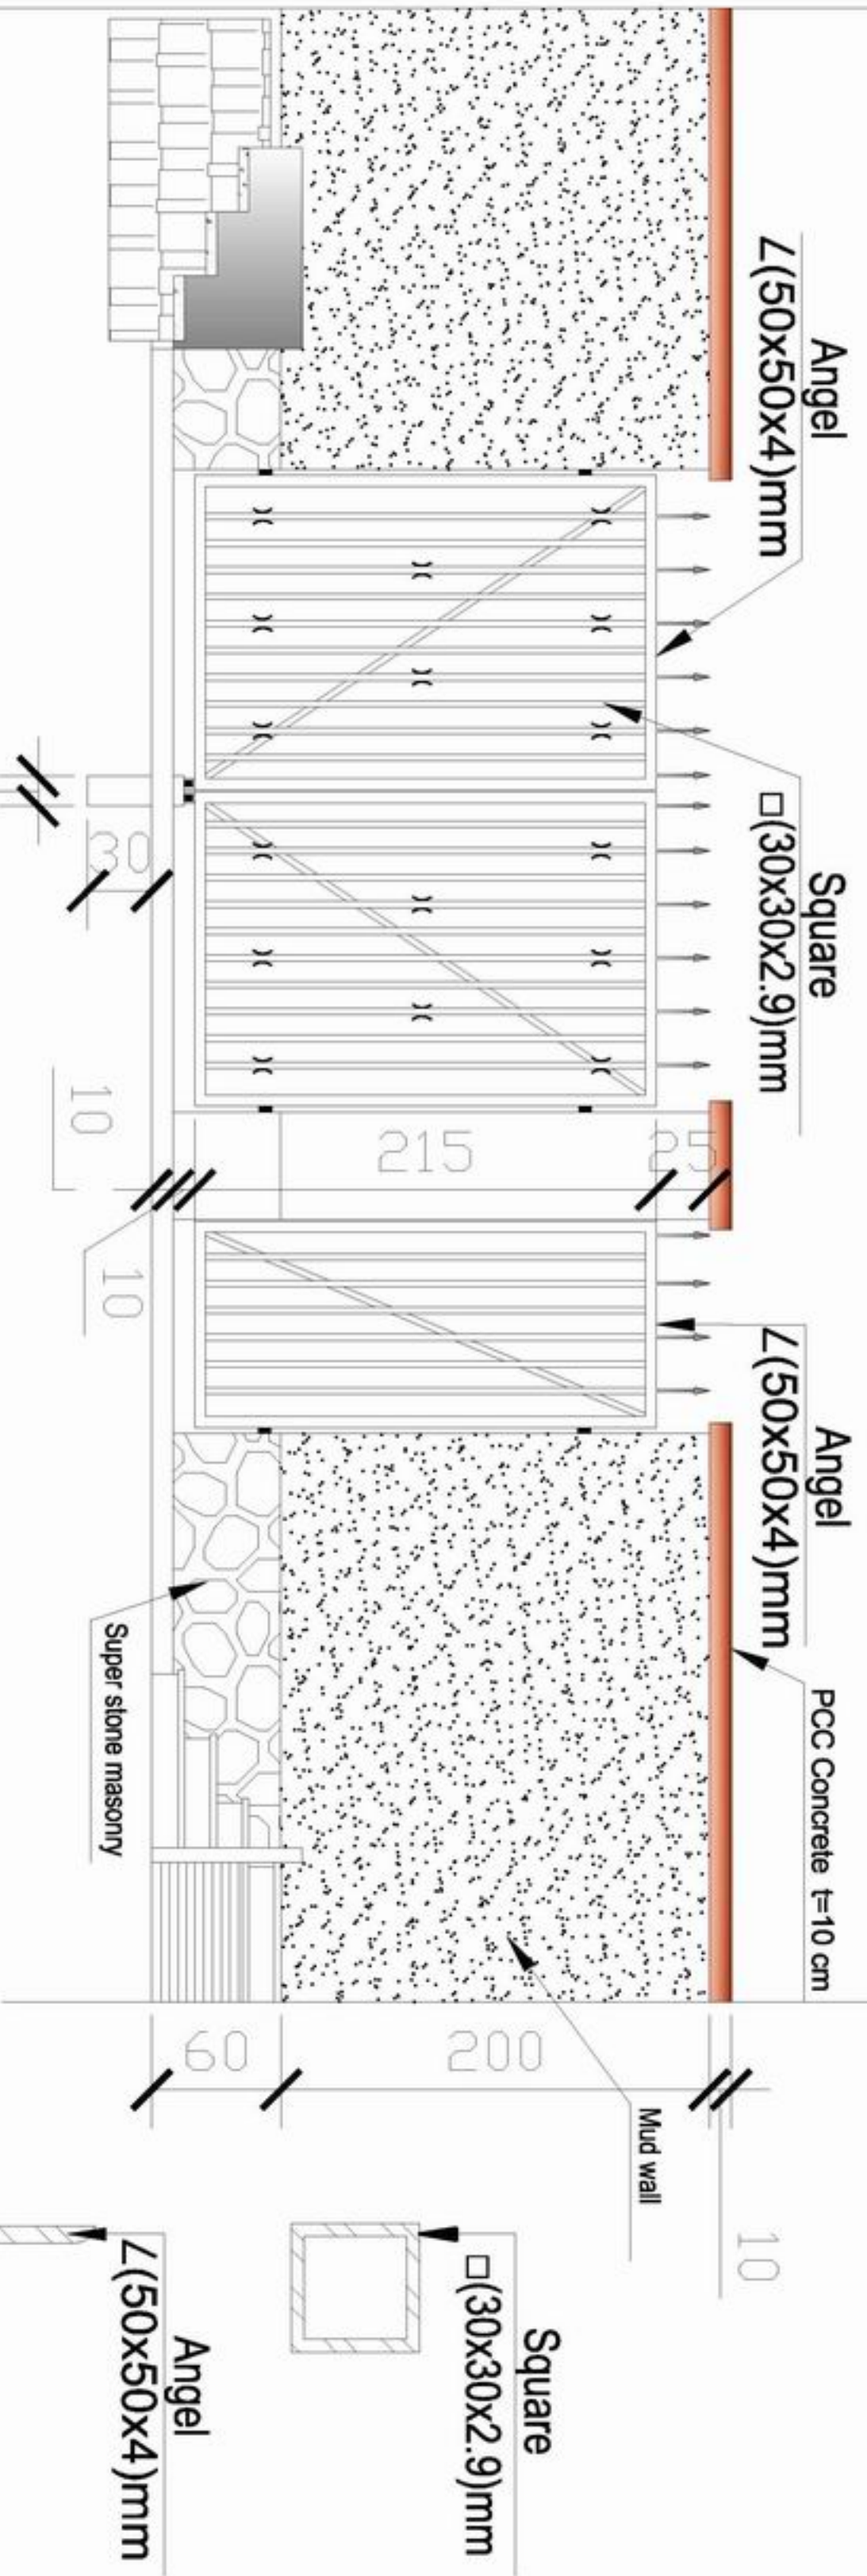

Details



MINISTRY OF EDUCATION
DEPARTMENT OF CONSTRUCTION



STANDARD SCHOOL DESIGN
IN AFGHANISTAN

ARCHITECT/DRAWN	Zahiruddin zia	APPROVED/DATE	As shown (AS)
CHECKED BY	ENGINER/NAZAF	SCALE	16/09/2006
TECH. APPROVED BY	ENJALAMATIN/NAZAF	DATE	

DRAWING No	9
SHEET No	10

PROJECT NAME	9CLASS ROOM-Mud Wall
DRAWING TITLE	DETAILS

Schedule of Window & Door

Type	Door 1	Window 1	Window 2
Scheme			
Quantity	12	29	20

Detail of Window & Door



MINISTRY OF EDUCATION
DEPARTMENT OF CONSTRUCTION



STANDARD SCHOOL DESIGN
IN AFGHANISTAN

ARCHITECT/DRAWN	Zahiruddin zia	APPROVED BY	As shown (AS)	DRAWING No
CHECKED BY	ENGINER NAZAF	SCALE		SHEET No
TECH. APPROVED BY	ENJALAMATIN NAZAF	DATE	16/09/2006	

10

PROJECT NAME: 9CLASS ROOM-Mud Wall
DRAWING TITLE: DETAILS