

Front Elevation



MINISTRY OF EDUCATION
DEPARTMENT OF CONSTRUCTION




STANDARD SCHOOL DESIGN
IN AFGHANISTAN

ARCHITECT/DRAWN	Ziaurrahman Zia	APPROVED/DATE	
CHECKED BY	ENGINER/MAZAF	SCALE	
TECH. APPROVED BY	ENGLAJA/MATIN/VAJID	DATE	16/09/2006
		DRAWING No	

1
10

PROJECT NAME 9CLASS ROOM-Stone Wall-1-beam
DRAWING TITLE FRONT ELEVATION

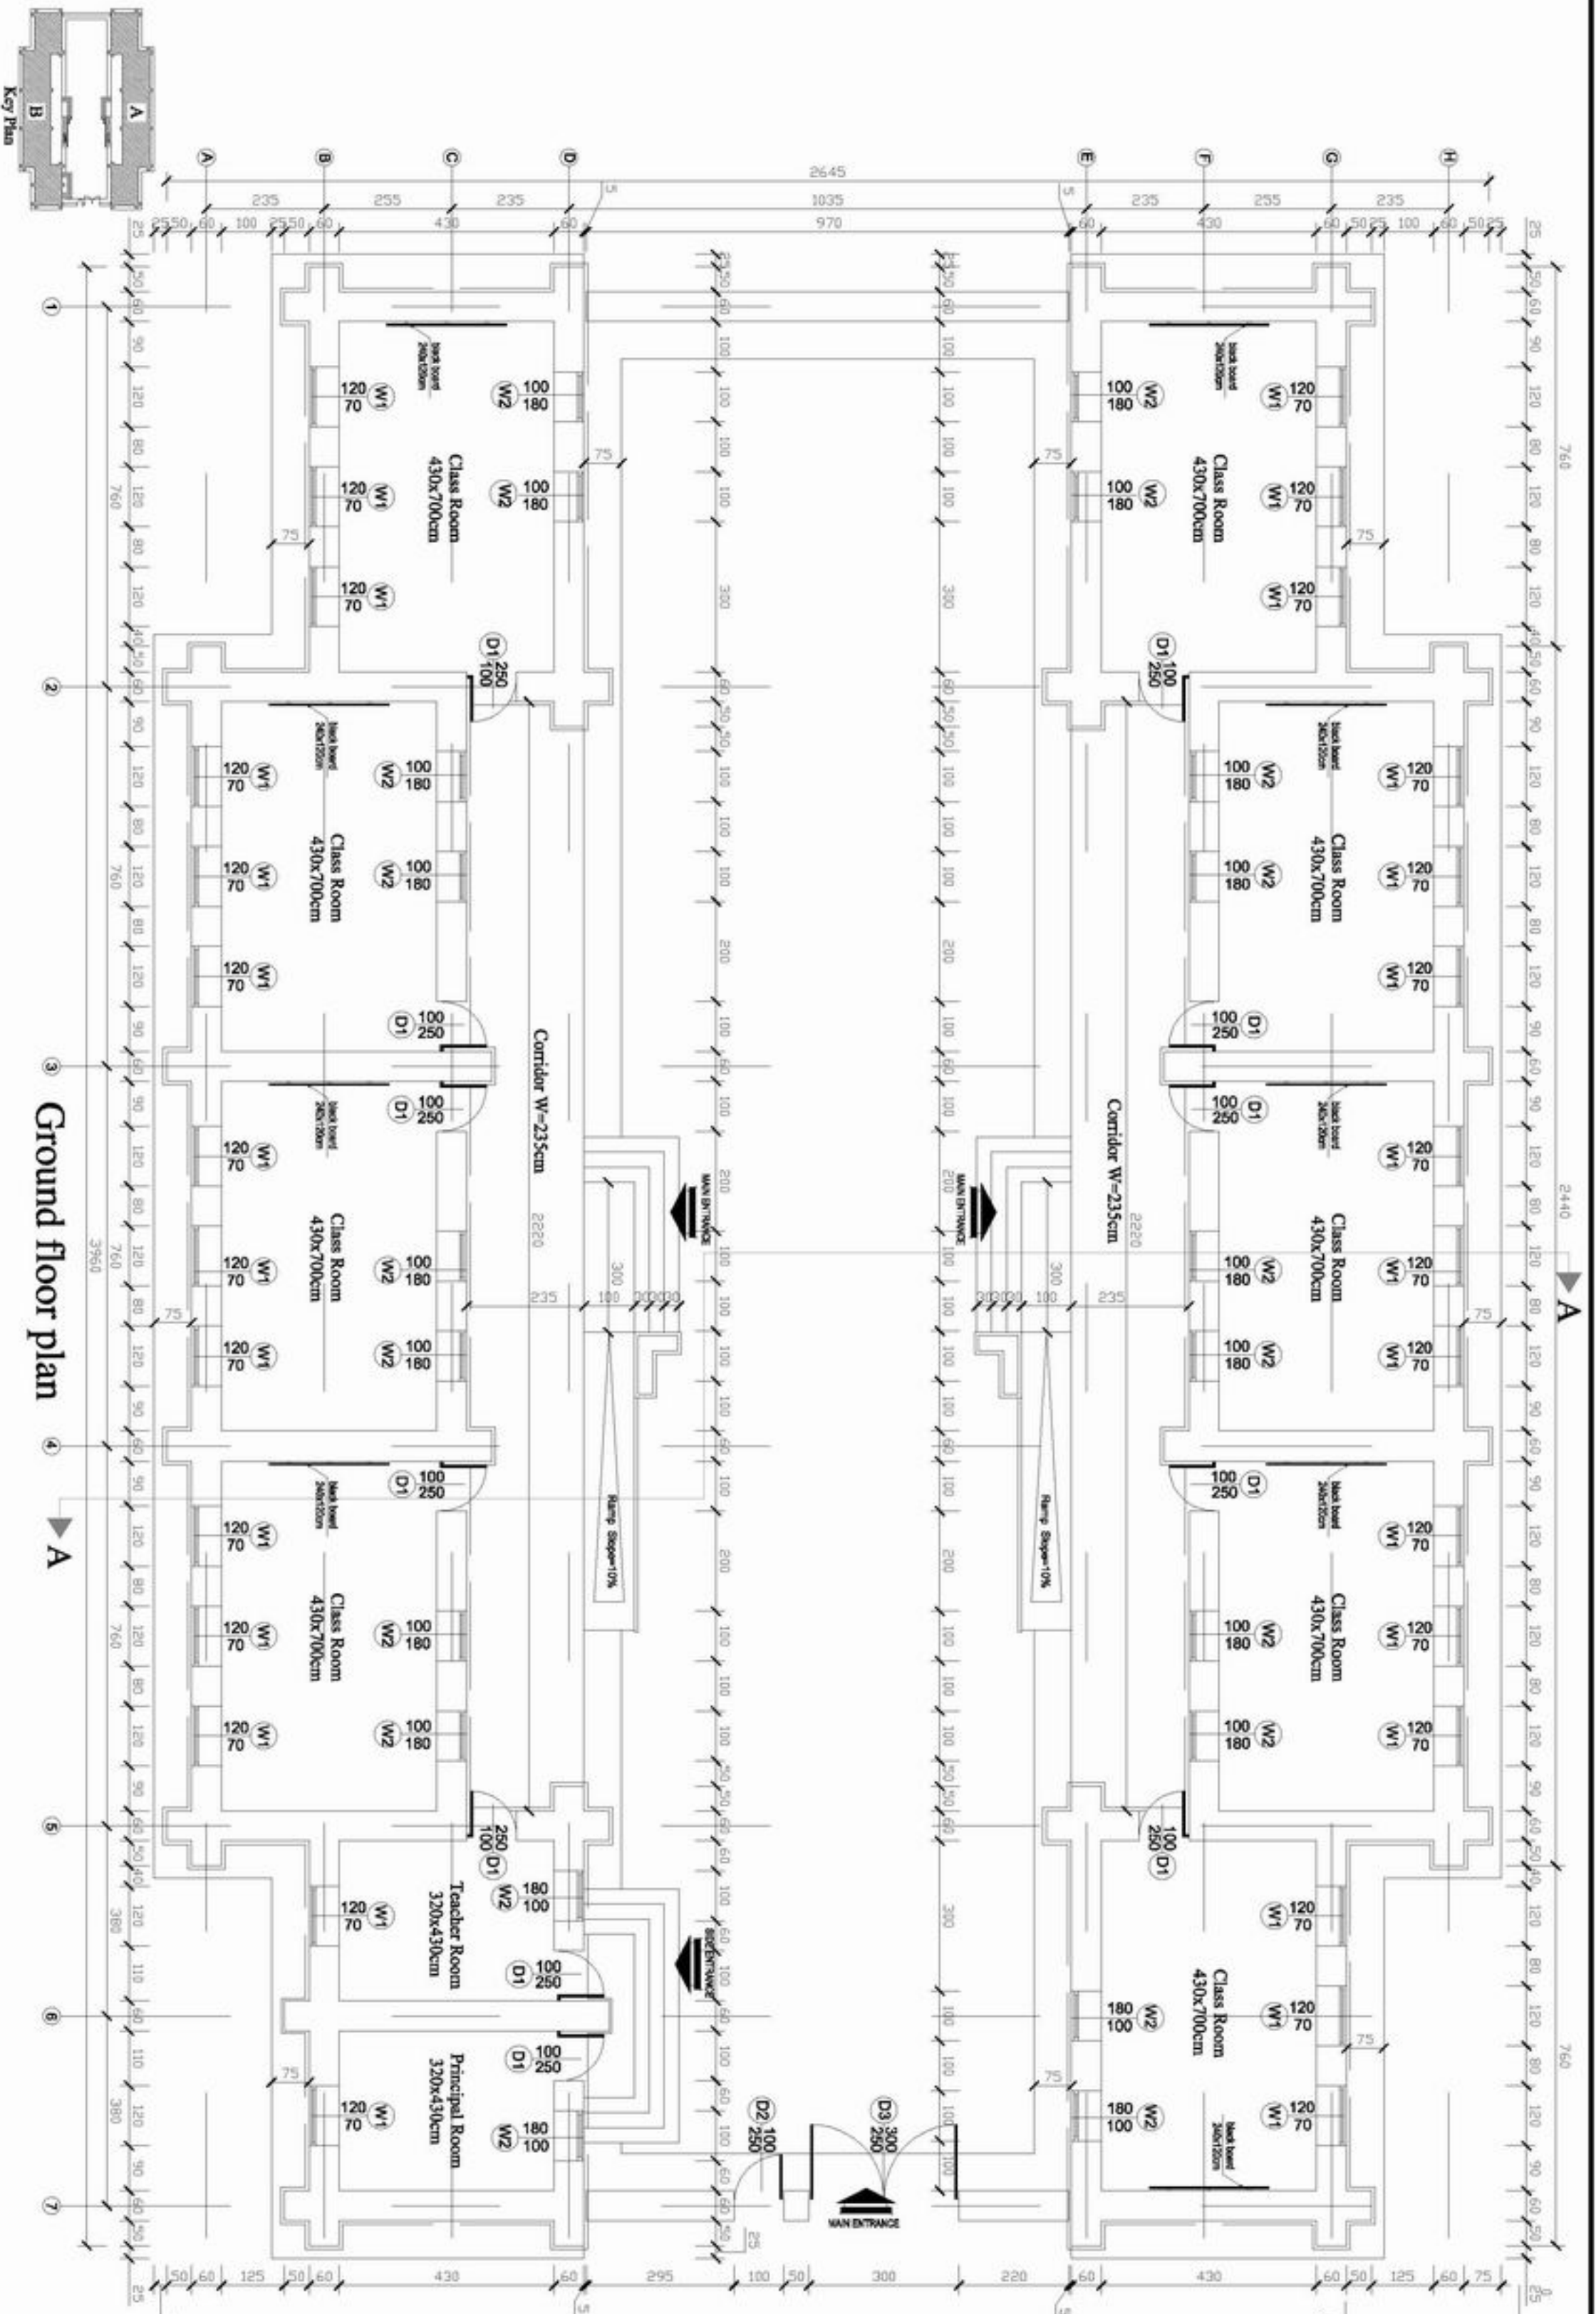

Ground floor plan



MINISTRY OF EDUCATION
DEPARTMENT OF CONSTRUCTION




STANDARD SCHOOL DESIGN
IN AFGHANISTAN

ARCHITECT/DRAWN	Ziaurrahman Zia	APPROVED BY	Asadullah (AS)	DRAWING No	2
CHECKED BY	ENGINER BAKHAR	SCALE	As shown (AS)	SHEET No	10
TYPE-APPROVED BY	ENGINER BAKHAR	DATE	16/09/2006		

PROJECT NAME
9CLASS ROOM-Stone Wall-I-beam

DRAWING TITLE
GROUND FLOOR PLAN

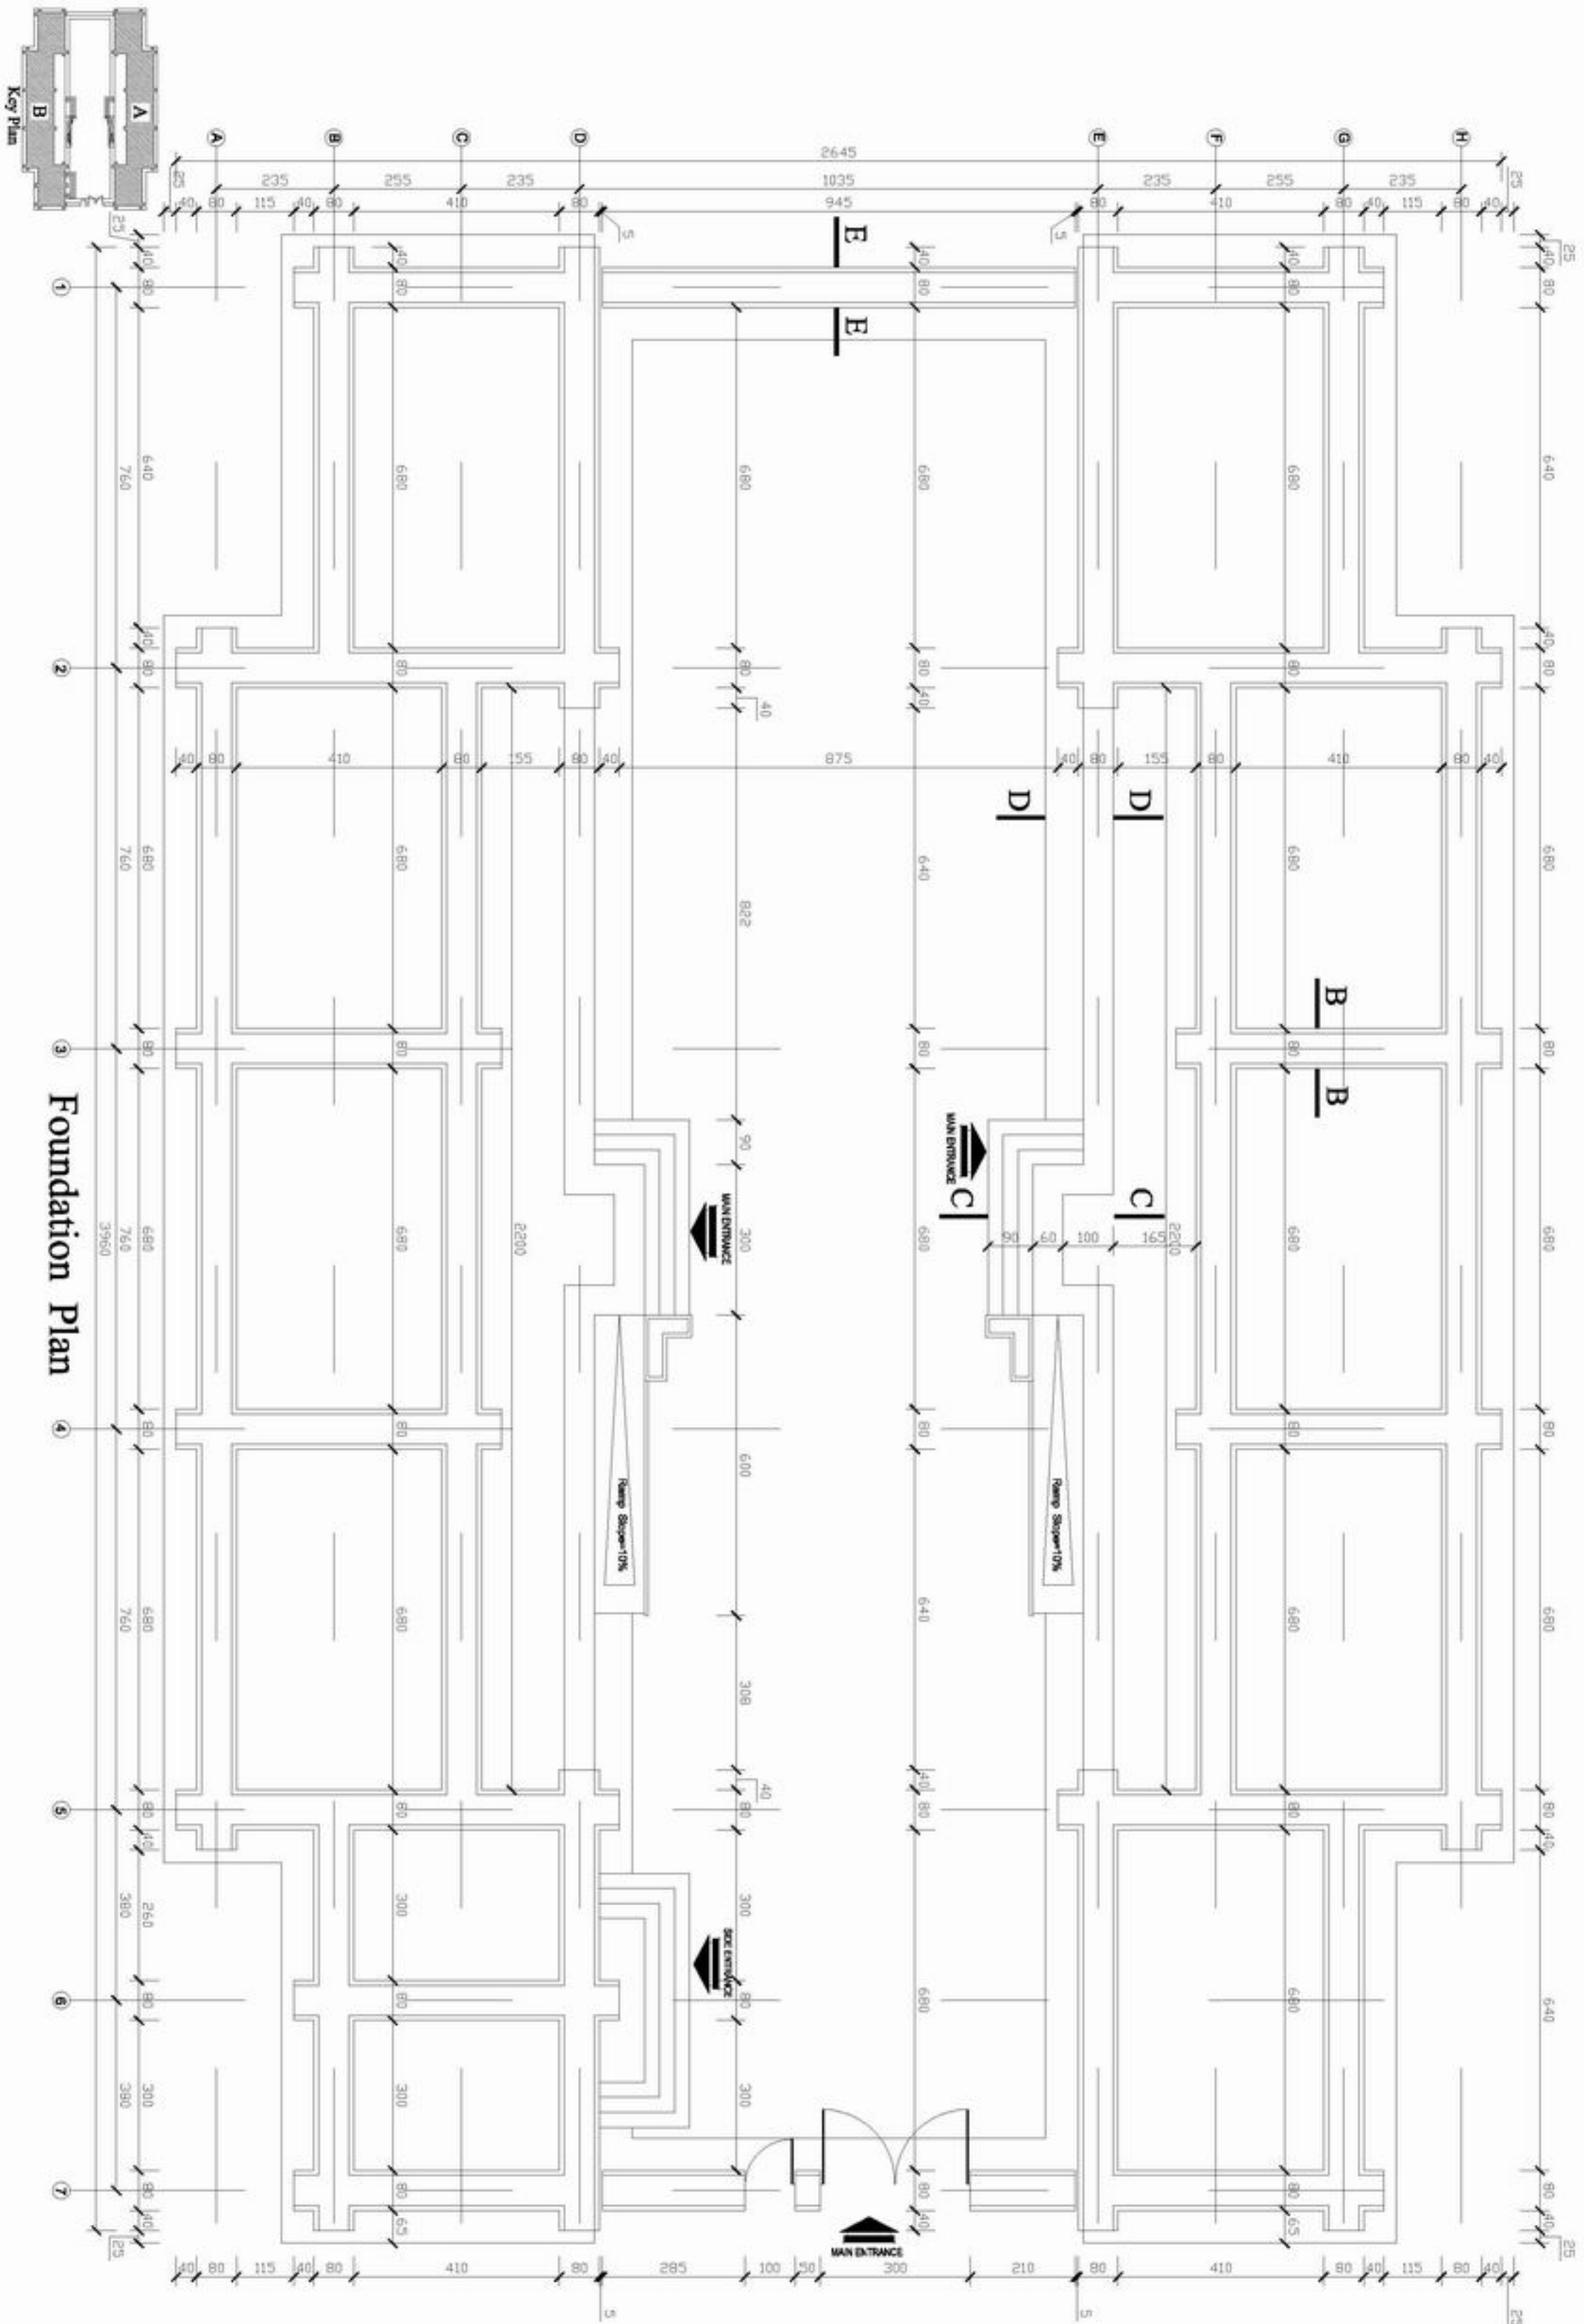

Foundation Plan




MINISTRY OF EDUCATION
DEPARTMENT OF CONSTRUCTION



STANDARD SCHOOL DESIGN
IN AFGHANISTAN

ARCHITECT/DRAWN	Zihratullah zia	APPROVED/DATE	16/09/2006	DRAWING No	3
CHECKED BY	ENGR. OMAR KAZAF	SCALE	As shown (A3)	SHEET No	10
TRICE-APPROVED BY	ENGR. ALI MATIN KAZAF	DATE	16/09/2006		

PROJECT NAME: 9CLASS ROOM-Stone Wall-I-beam
DRAWING TITLE: FOUNDATION PLAN

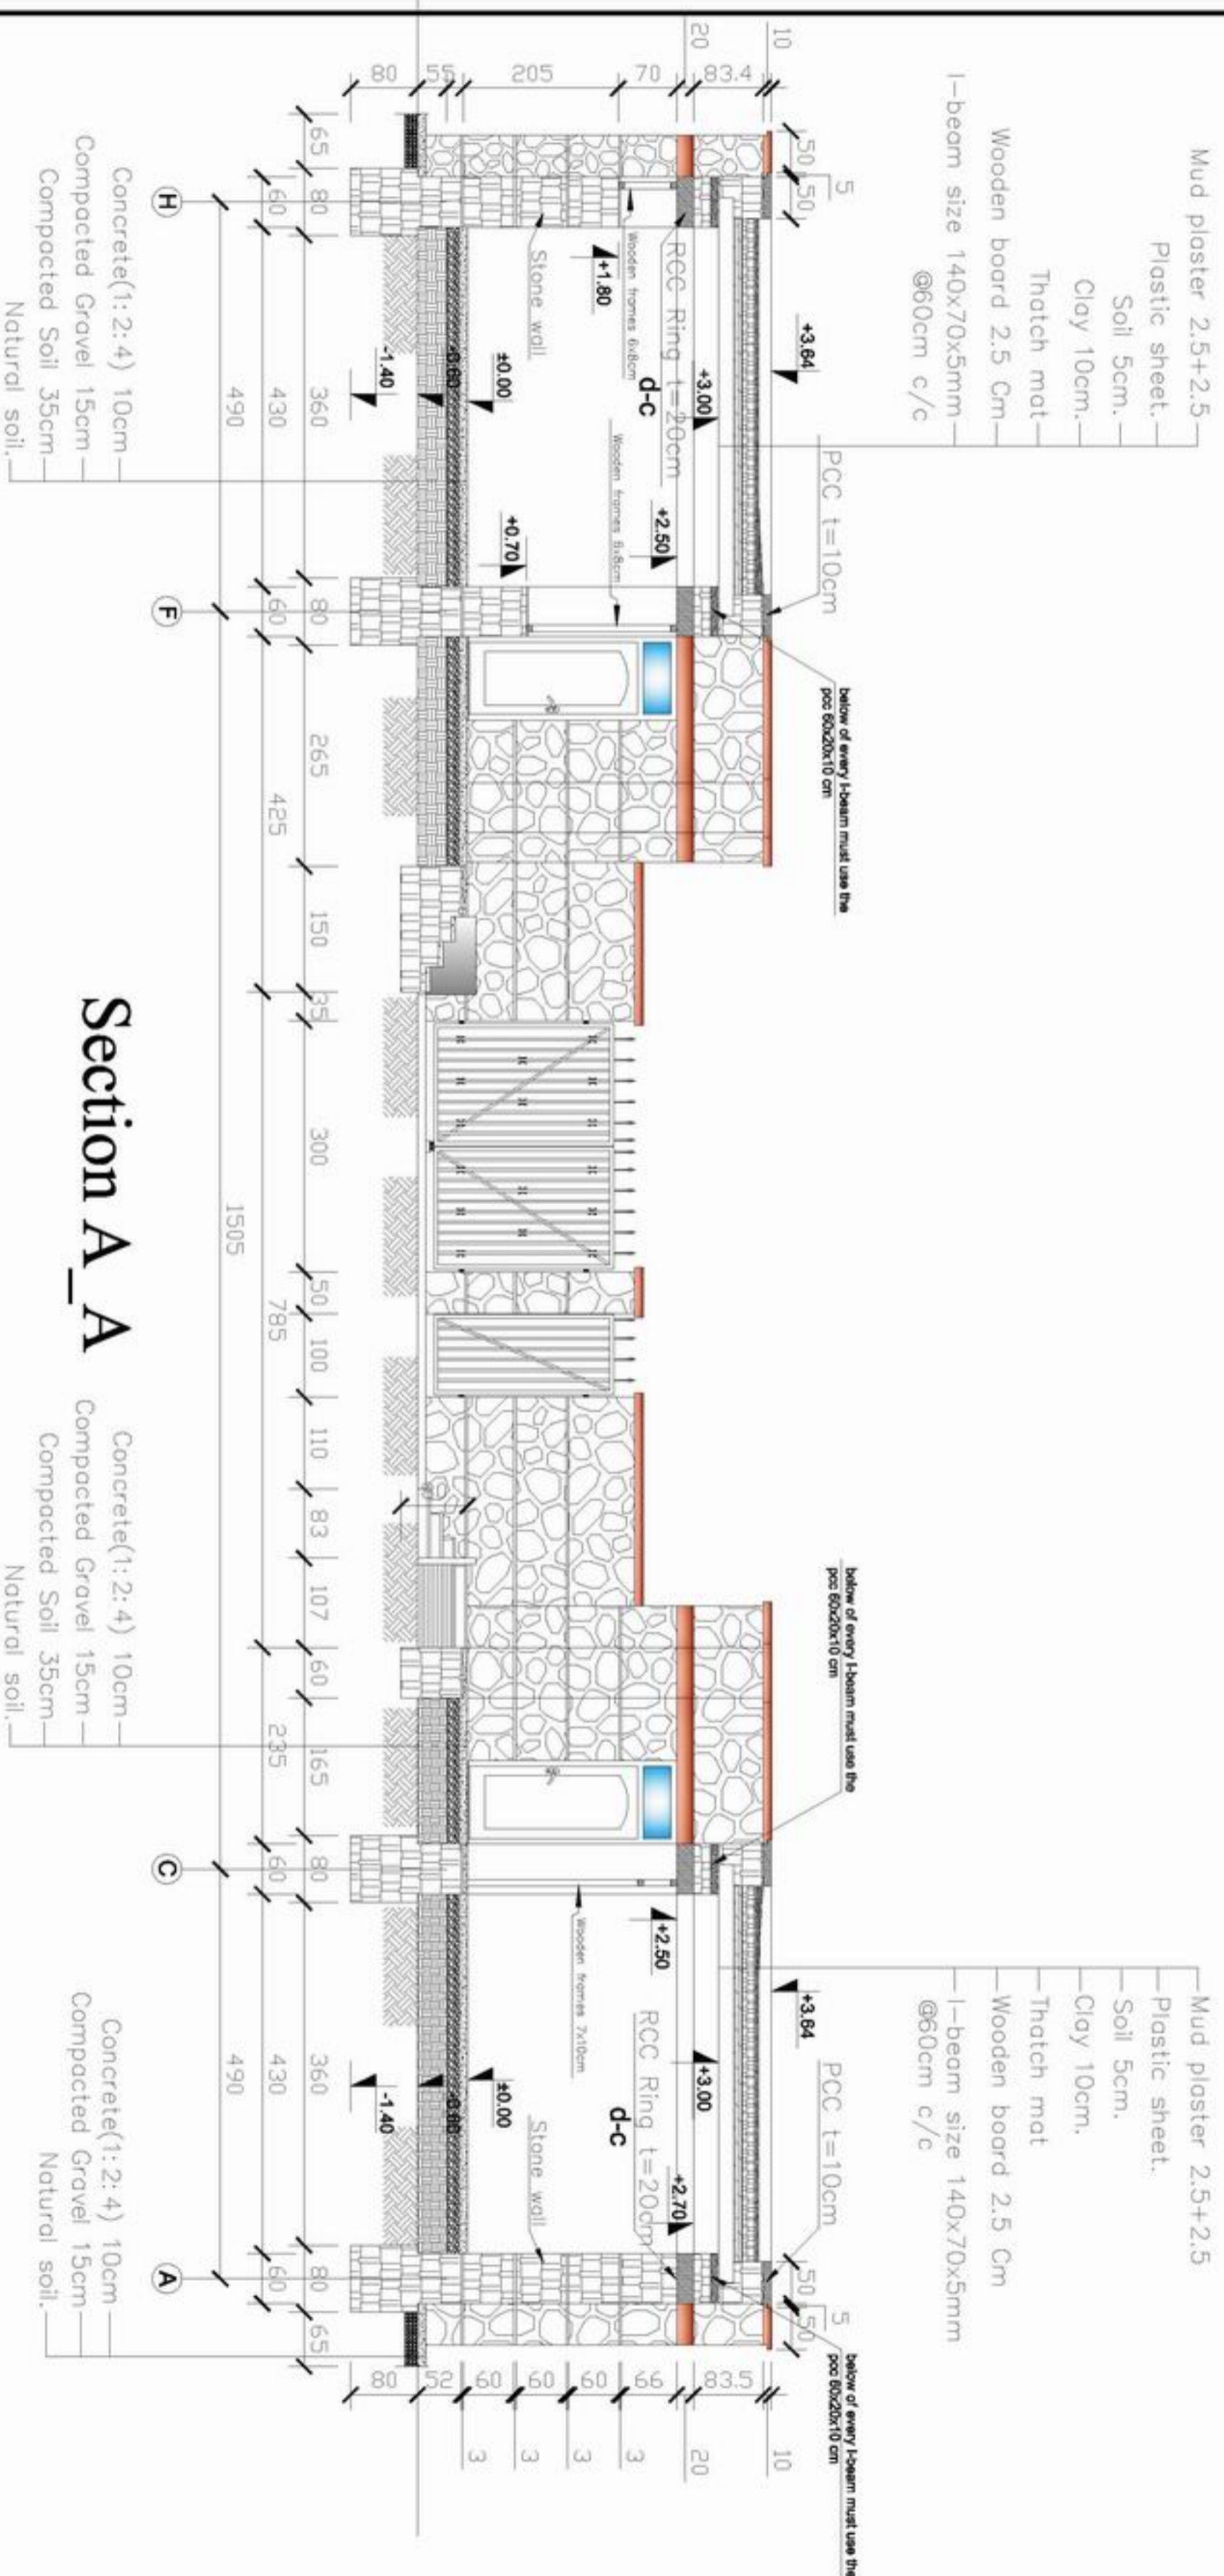

Section A_A



MINISTRY OF EDUCATION
DEPARTMENT OF CONSTRUCTION






STANDARD SCHOOL DESIGN
IN AFGHANISTAN

ARCHITECT/DRAWER	Zihratman Zia	APPROVED/DATE		DRAWING No	
CHECKED BY	ENR. GHAZAF	SCALE	As shown (AS)	SHEET No	
TITLE APPROVED BY	ENR. AB. WATINVAQOL	DATE	16.09.2006		

4
10

PROJECT NAME	9CLASS ROOM-Stone Wall-I-beam
DRAWING TITLE	SECTION A_A

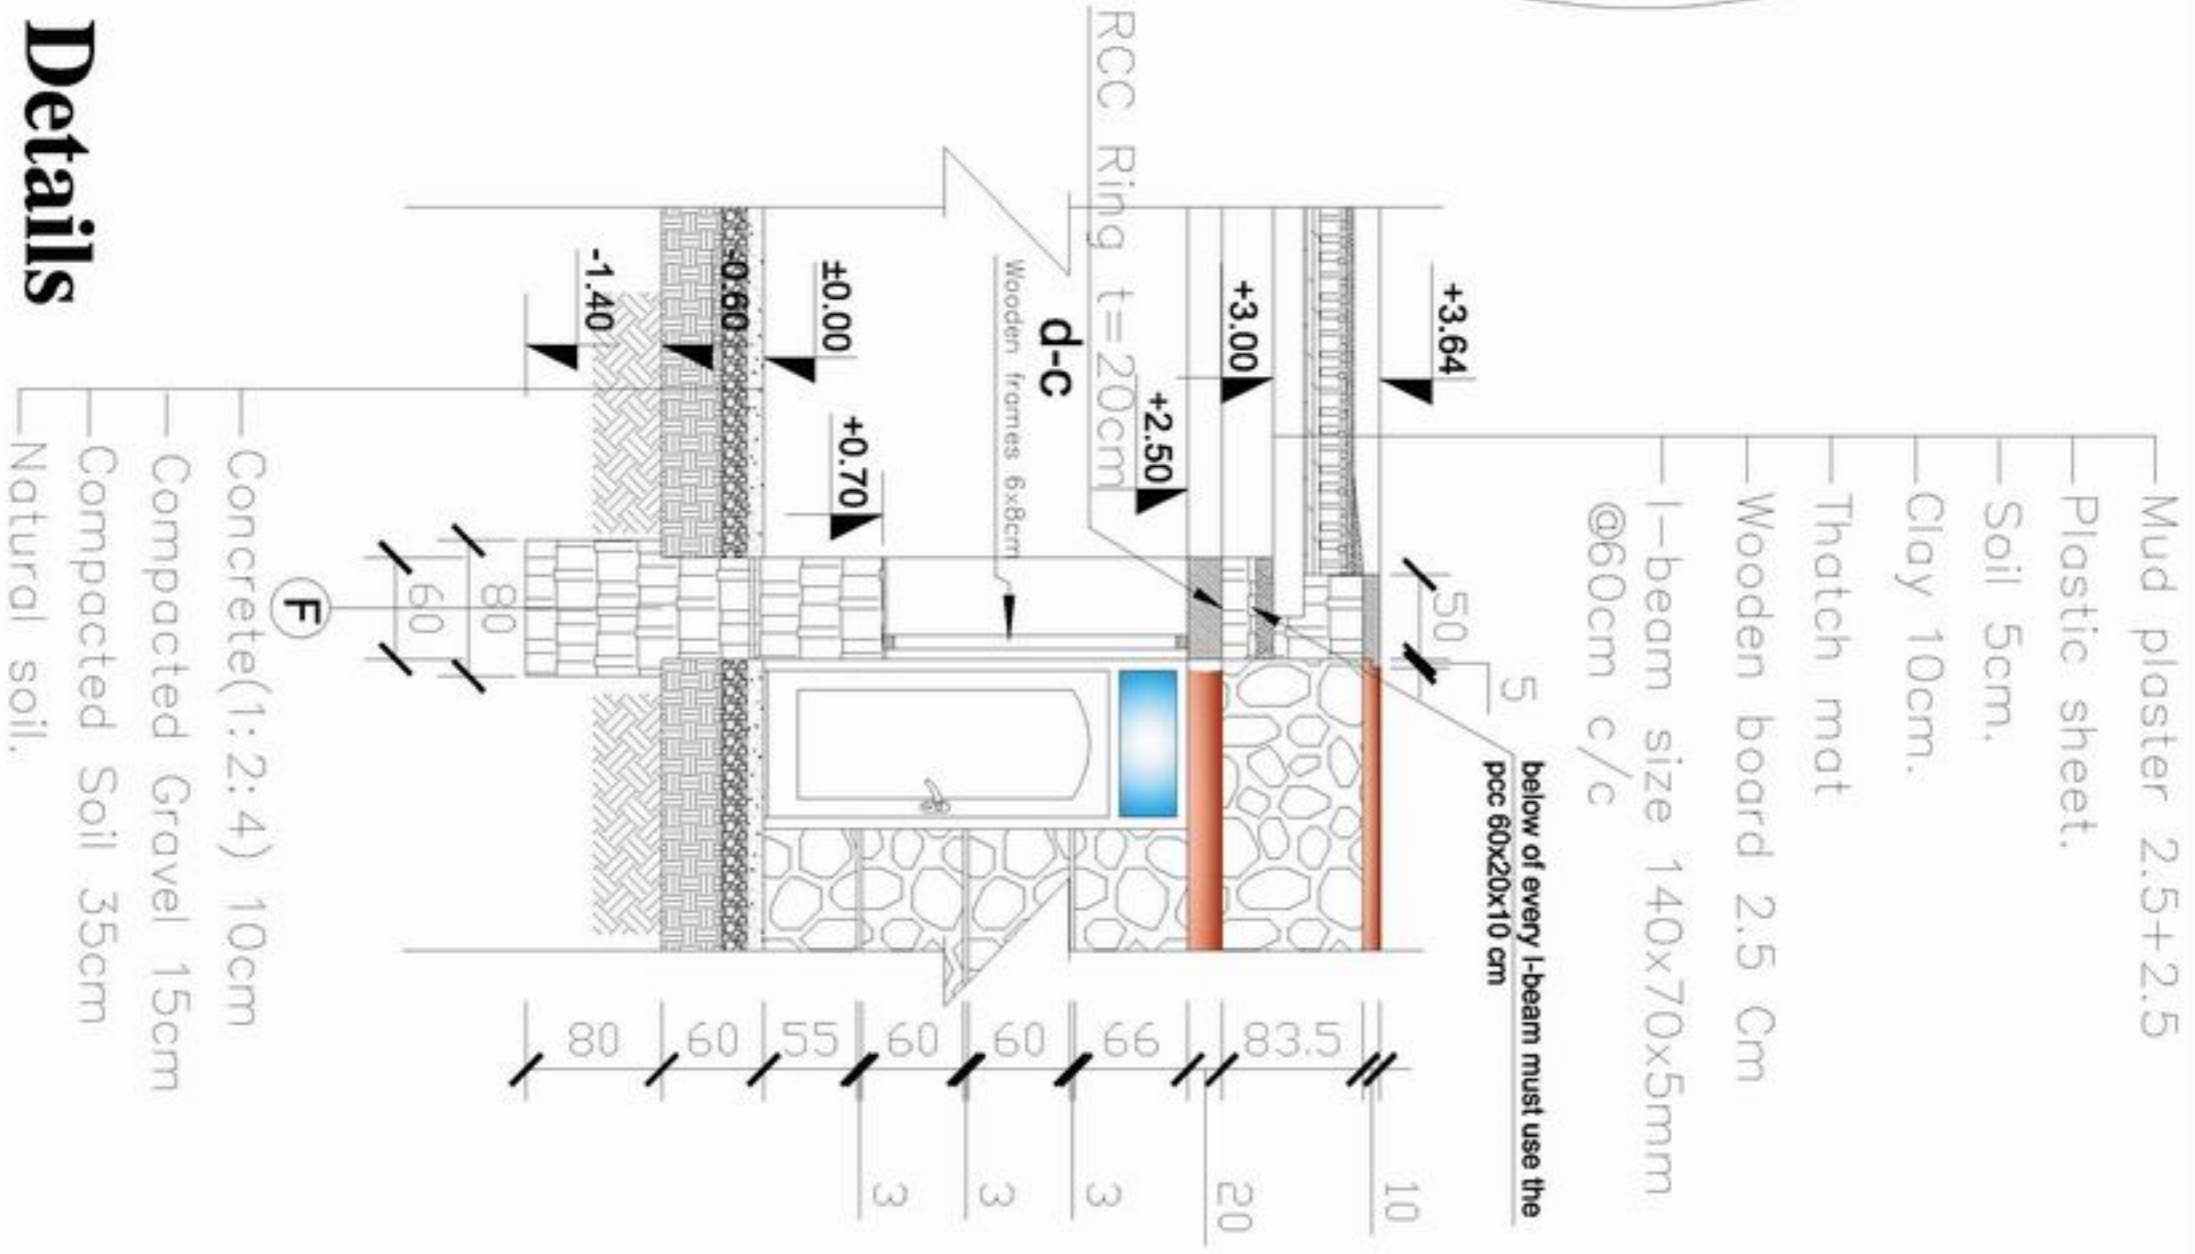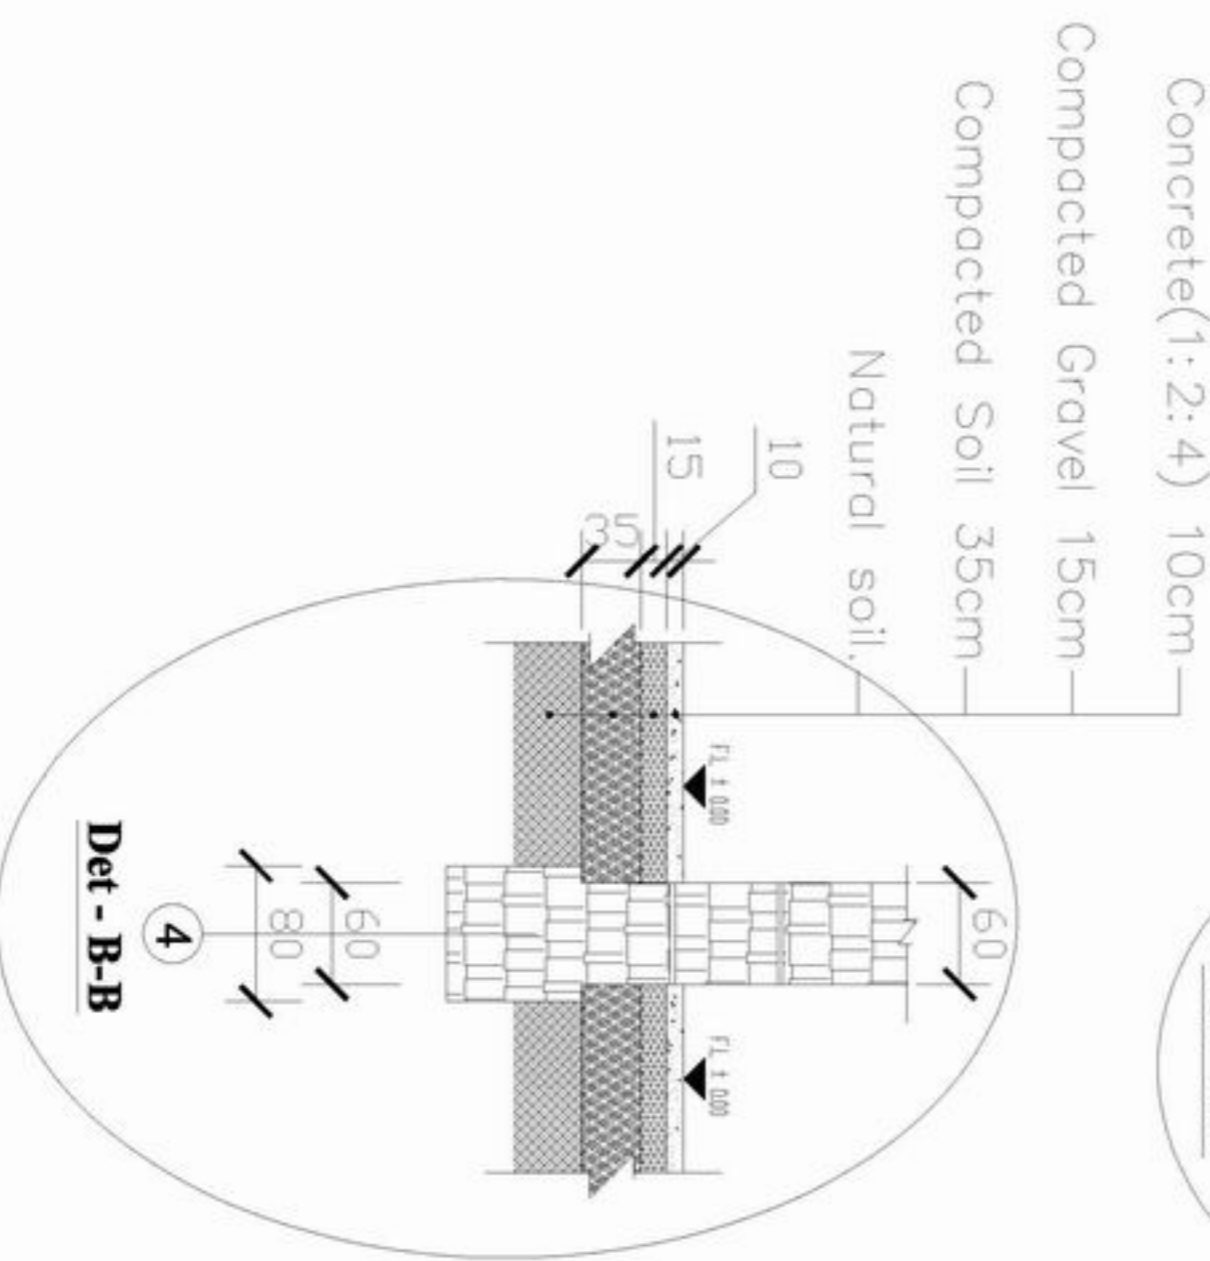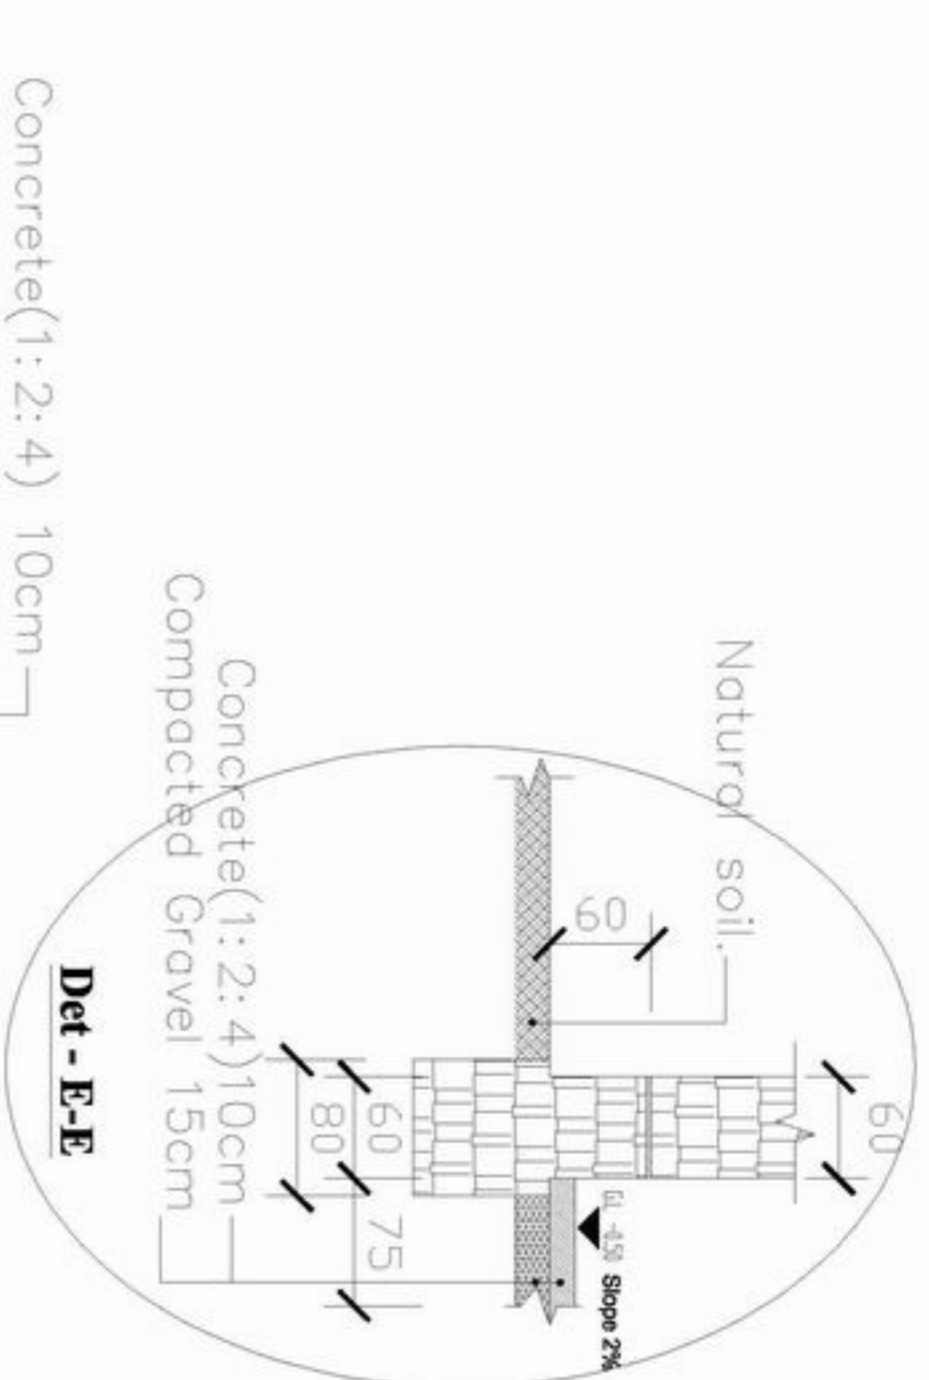

Details



MINISTRY OF EDUCATION
DEPARTMENT OF CONSTRUCTION





STANDARD SCHOOL DESIGN
IN AFGHANISTAN

ARCHITECT/DRAWER	Ziaurrahman Zia	APPROVED BY	
CHECKED BY	ENGINER/MAZAR	SCALE	
TECH. APPROVED BY	ENGLAJ MAJIN VAJOL	DATE	16/09/2006

DRAWING No	5
SHEET No	10

PROJECT NAME	9CLASS ROOM-Stone Wall-I-beam
DRAWING TITLE	DETAILS

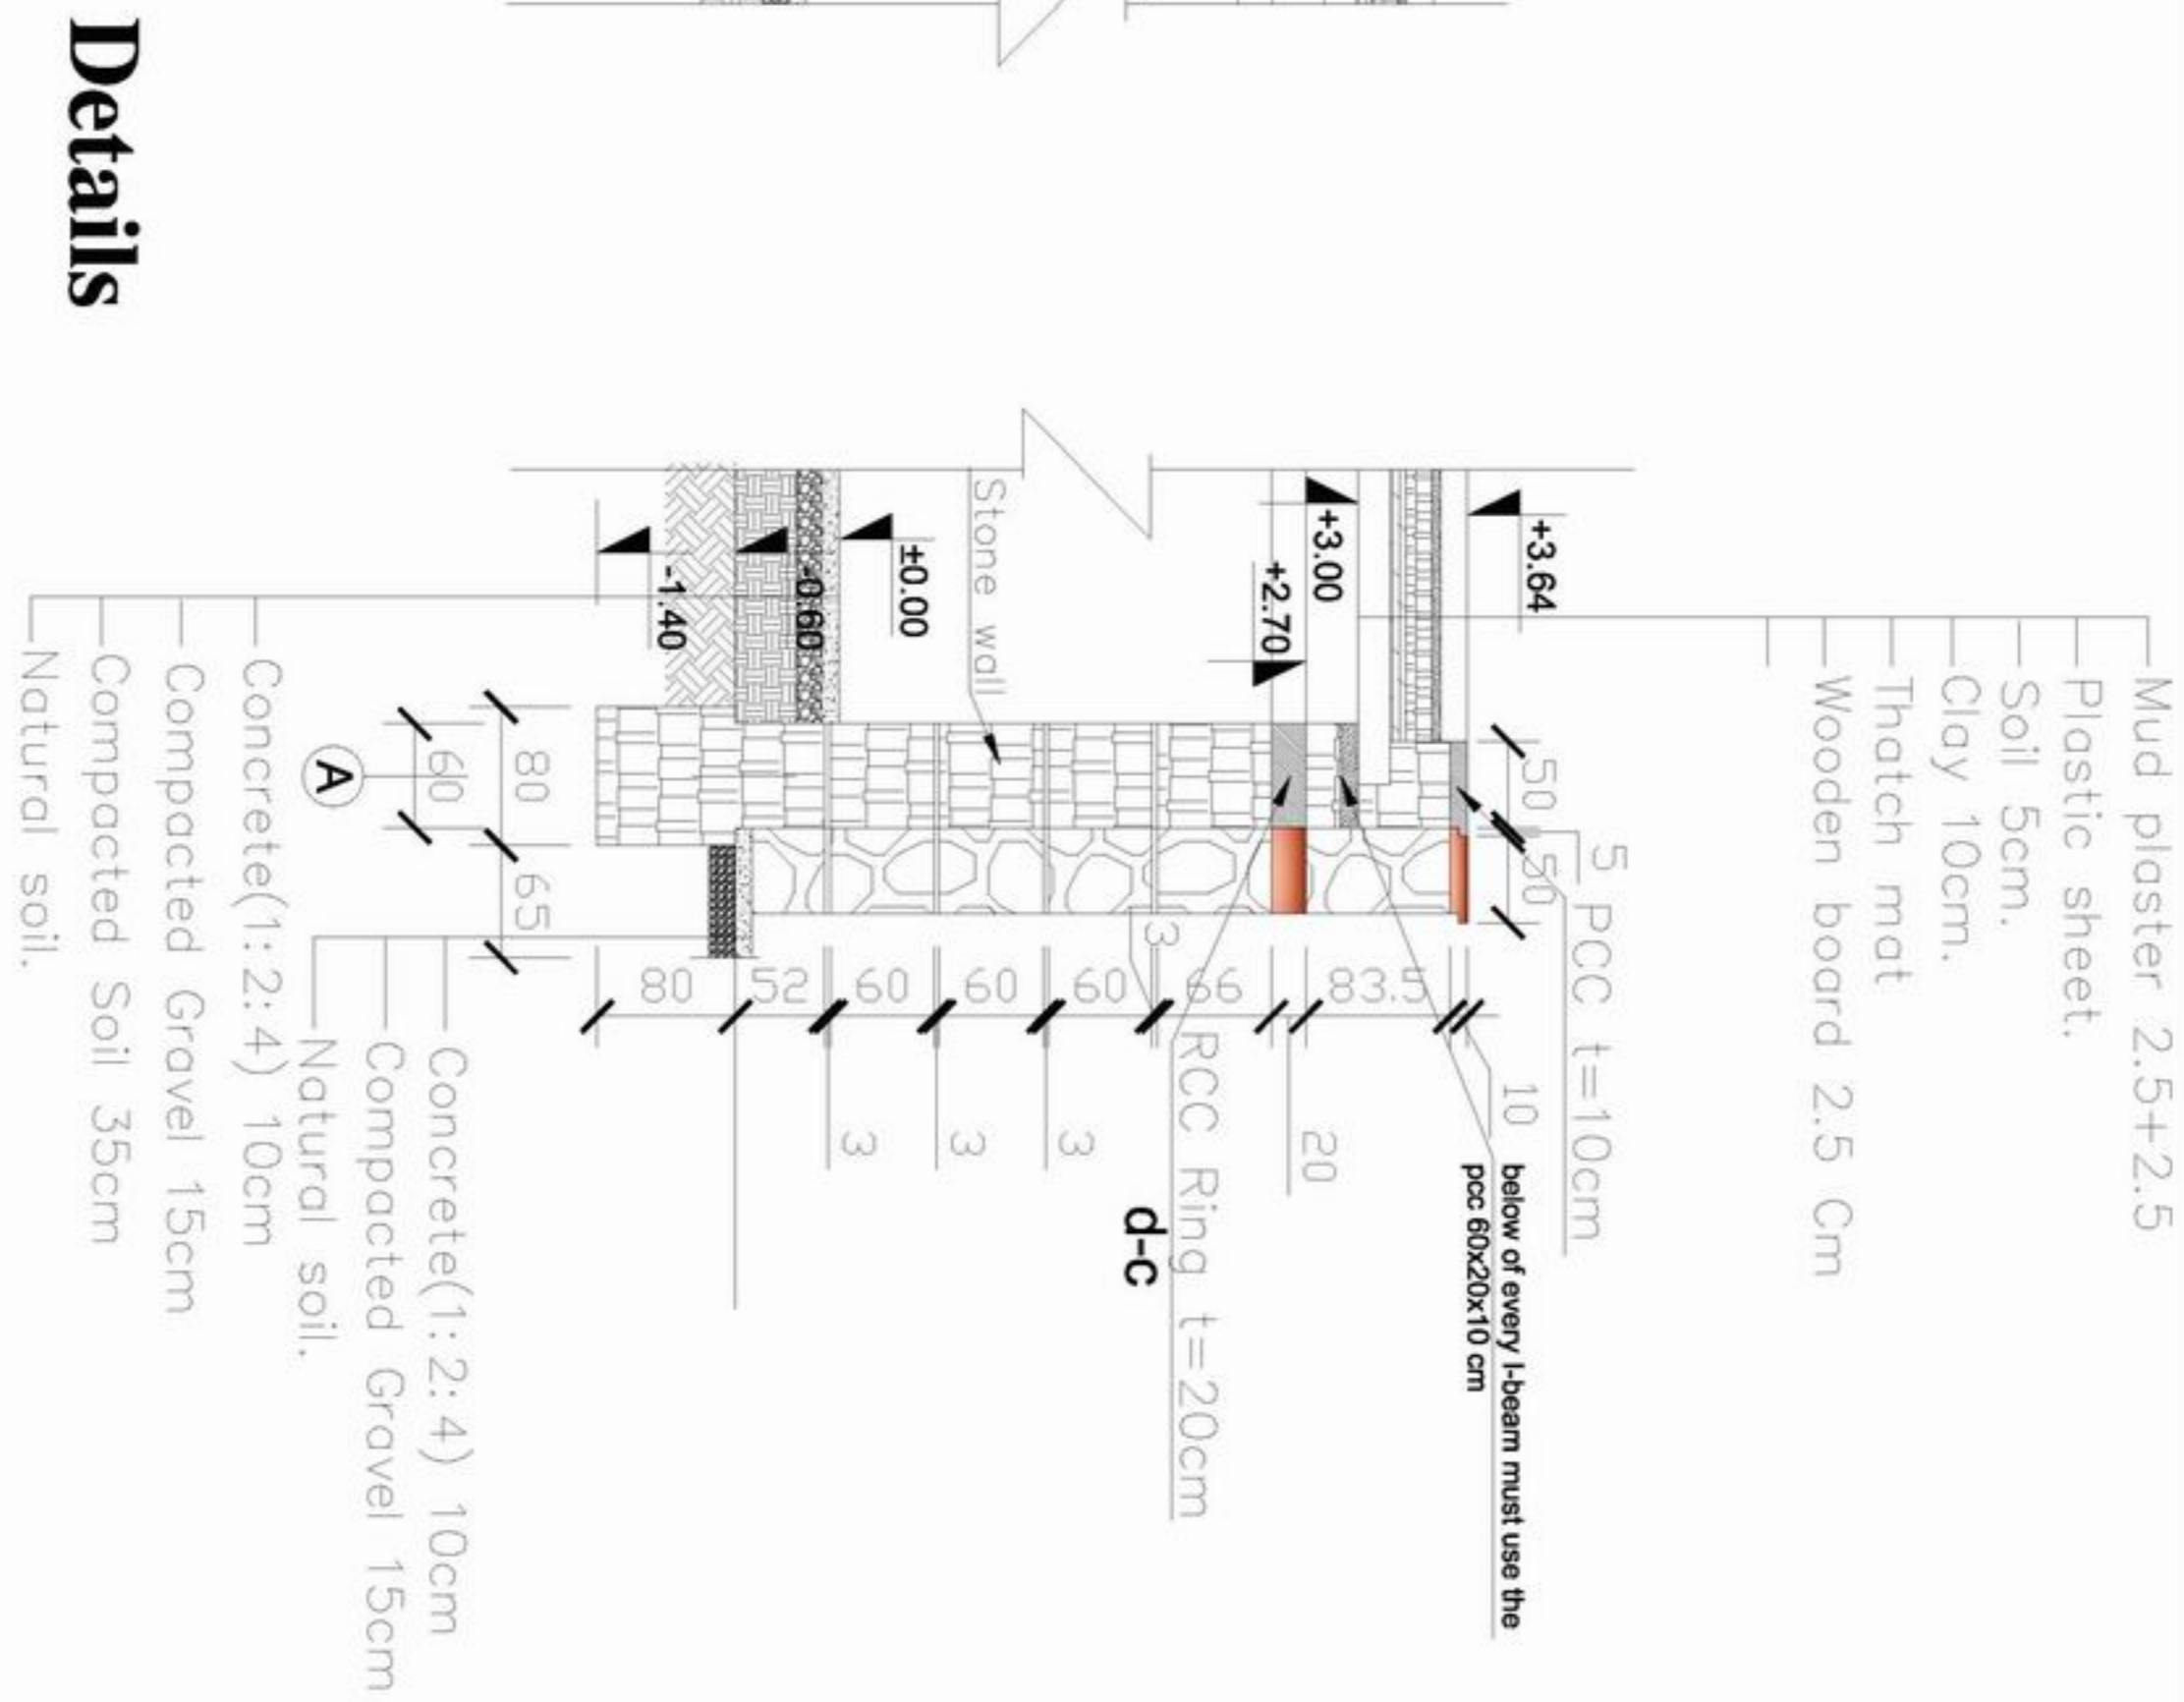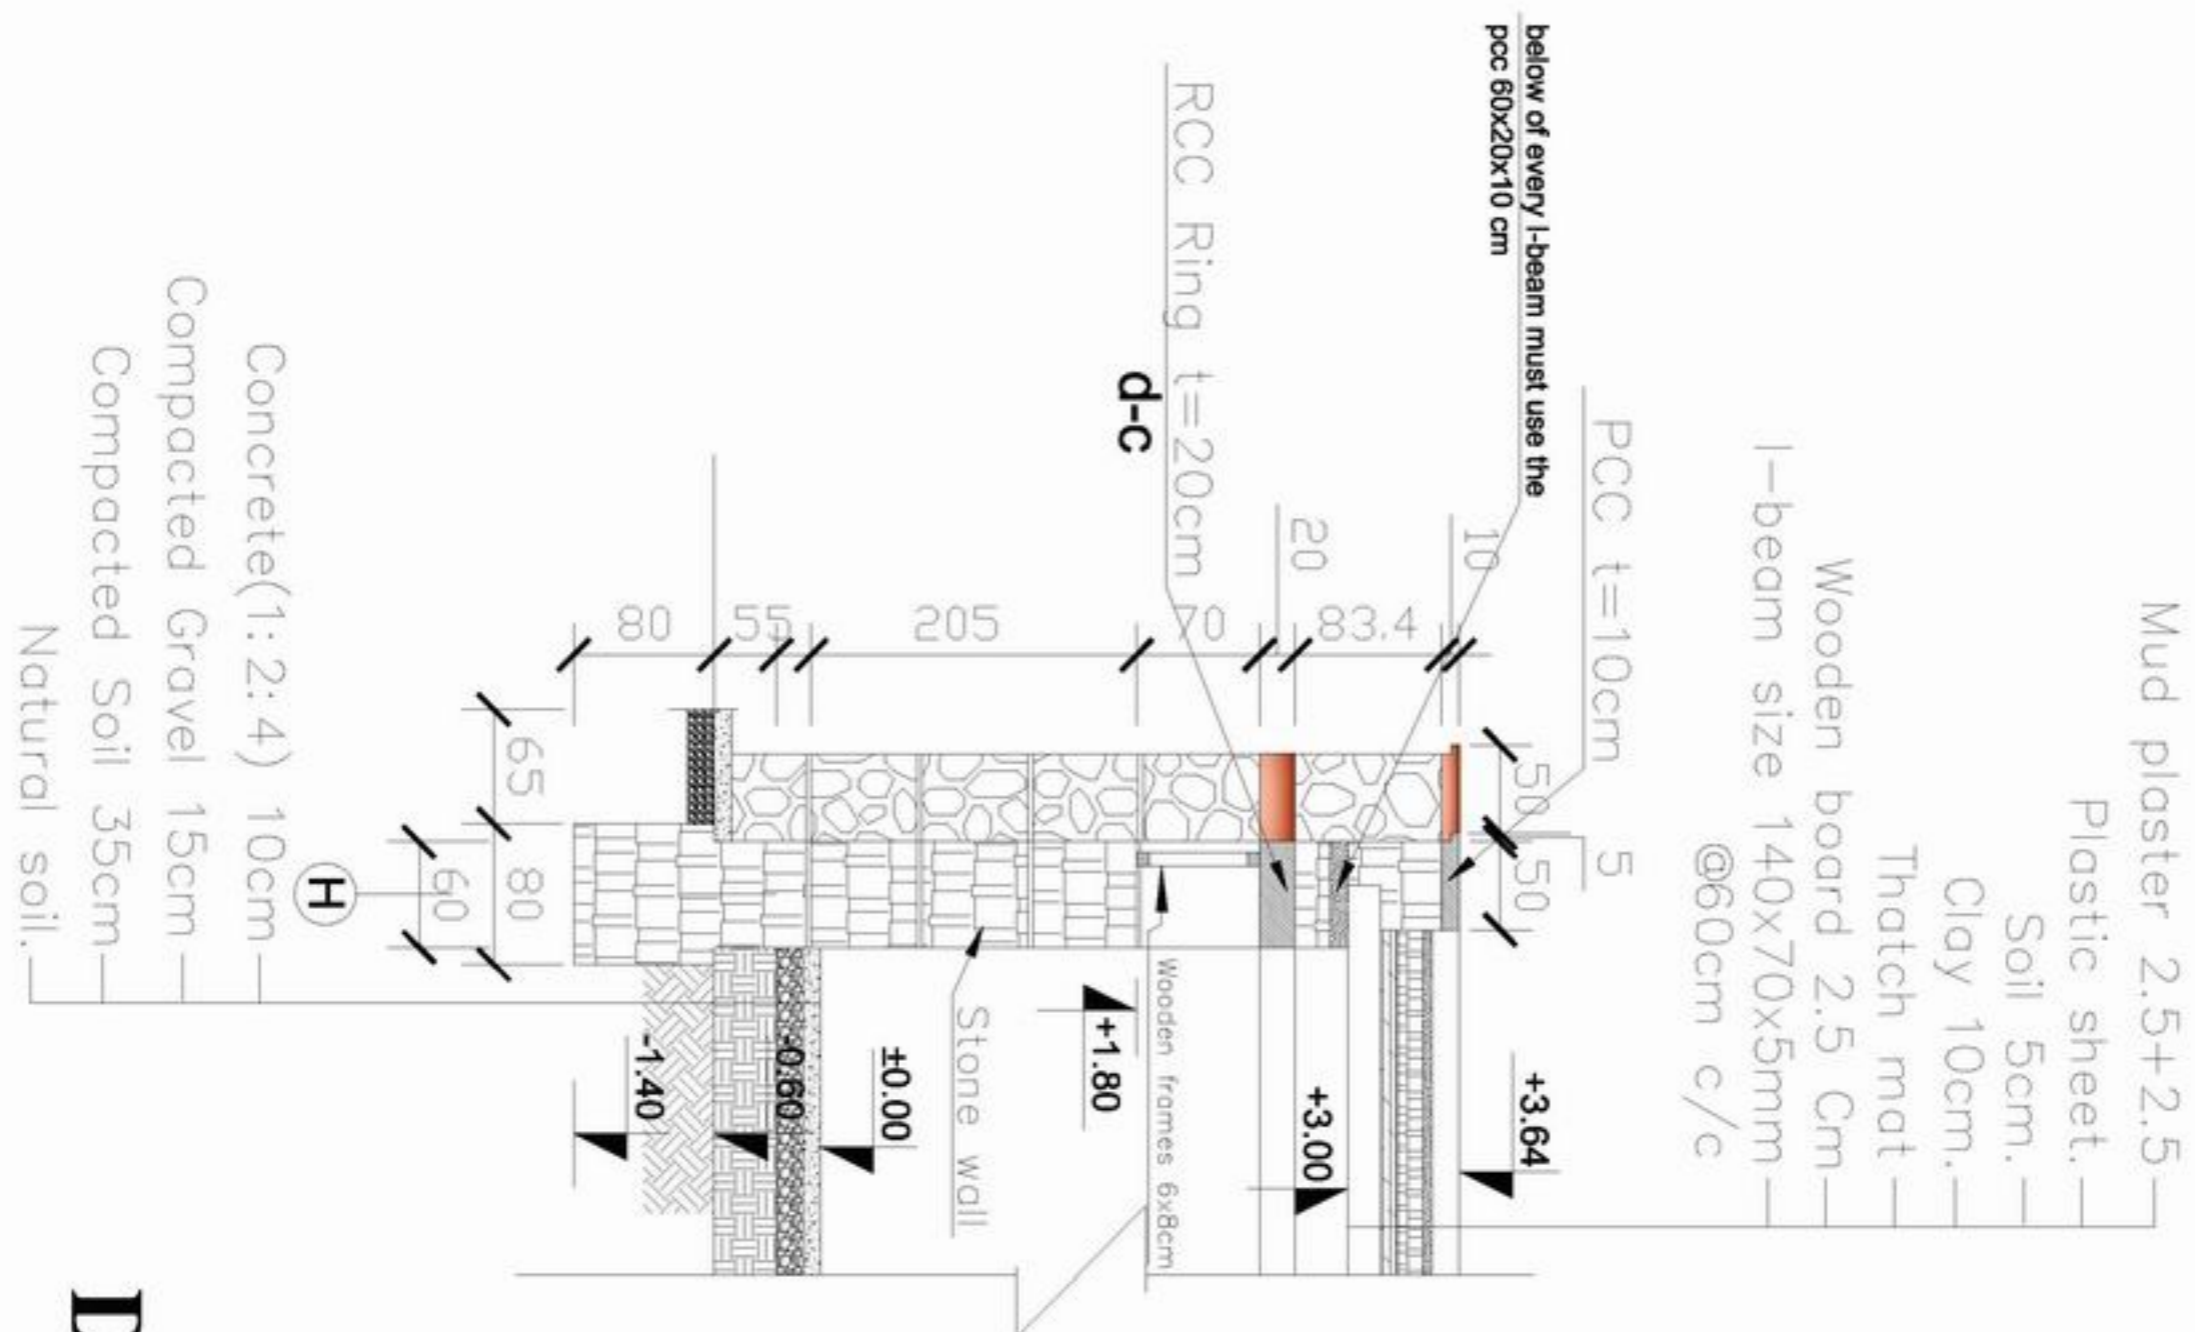

Details



MINISTRY OF EDUCATION
 DEPARTMENT OF CONSTRUCTION




STANDARD SCHOOL DESIGN
 IN AFGHANISTAN

ARCHITECT/DESIGN	Zisrahtman Zia	APPROVED/DATE	
CHECKED BY	ENGINER/MAZAR	SCALE	
TECH. APPROVED BY	ENGLAUBALAIN/VAJED	DATE	16/09/2006

DRAMA/PROFESSOR	Aslam (AS)	DRAWING No	6
		SHEET No	10


PROJECT NAME	9CLASS ROOM-Stone Wall-I-beam
DRAWING TITLE	DETAILS

- Concrete(1:2:4) 10cm
- Compacted Gravel 15cm
- Compacted Soil 35cm
- Natural soil.

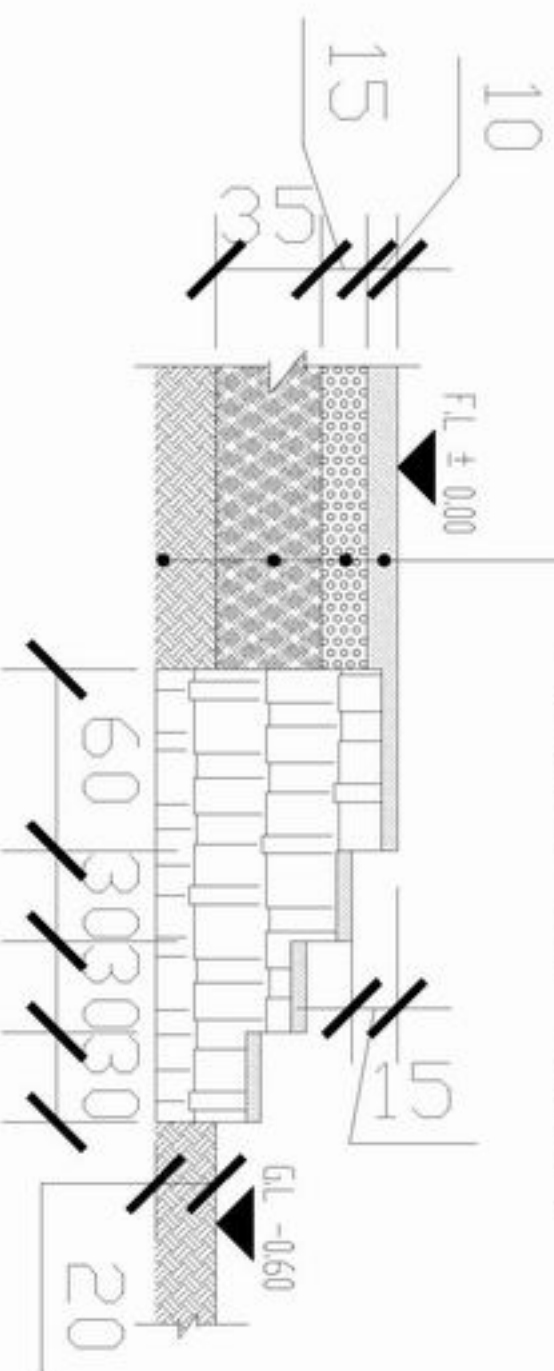


Det - C-C

- Concrete(1:2:4) 10cm
- Compacted Gravel 15cm
- Natural soil.
- Compacted Soil 35cm
- Compacted Gravel 15cm
- Concrete(1:2:4)10cm
- Compacted Gravel 15cm

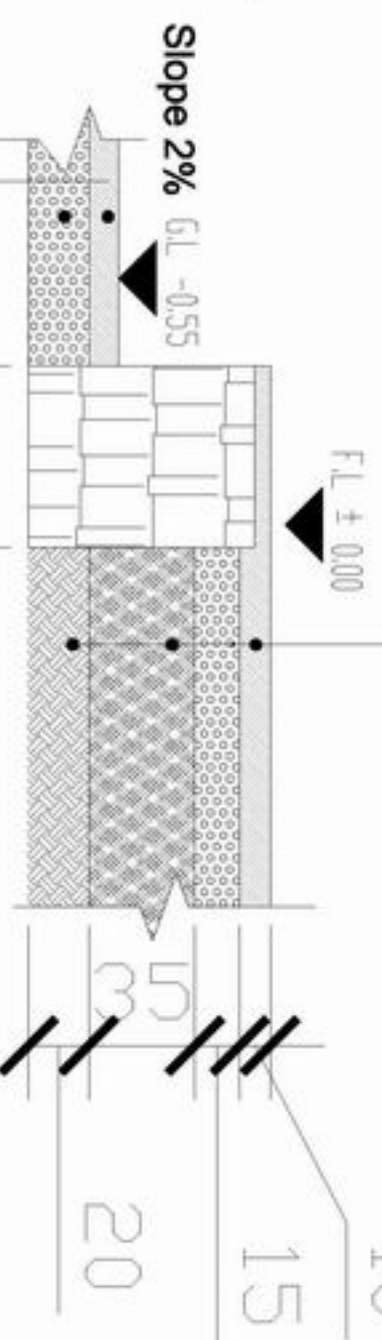

Det - D-D

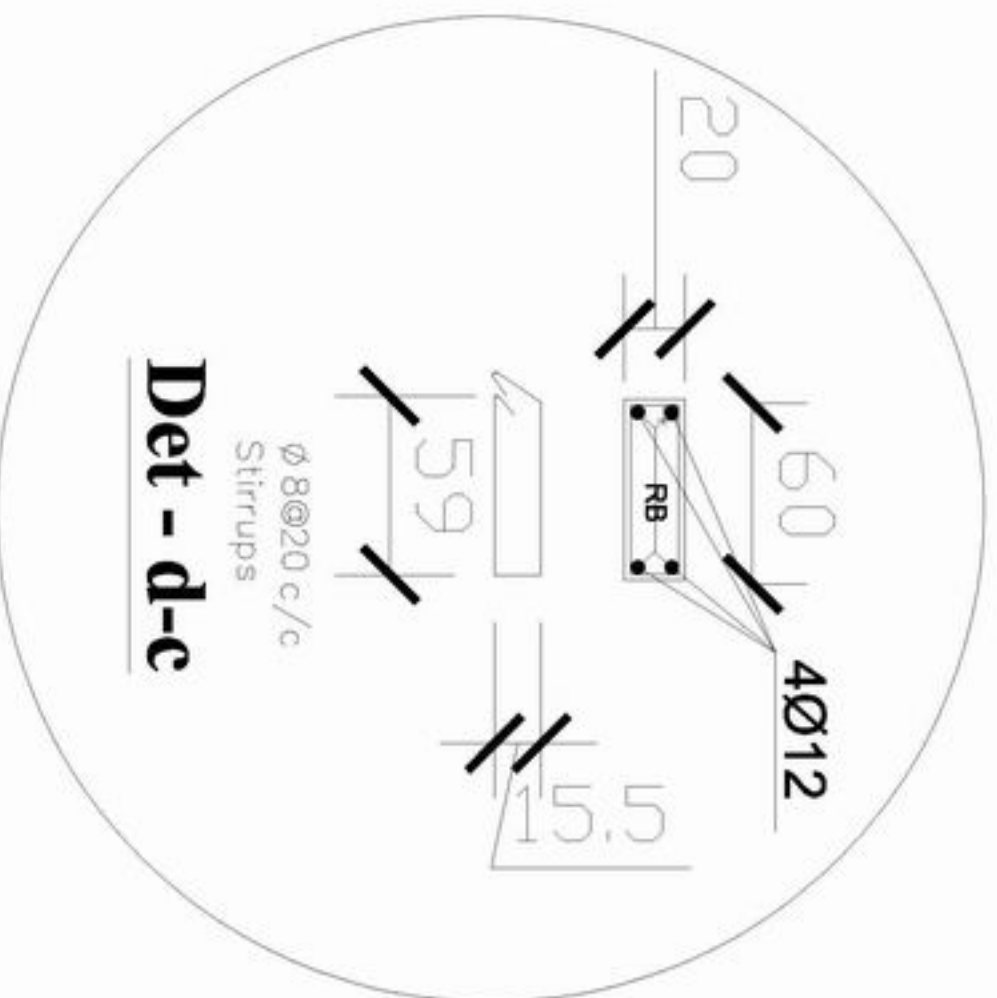

Det - d-c

Details



MINISTRY OF EDUCATION
DEPARTMENT OF CONSTRUCTION




STANDARD SCHOOL DESIGN
IN AFGHANISTAN

ARCHITECT/DRAWN	Ziaurrahman zia	APPROVED/DATE	As shown (AS)	DRAWING No
CHECKED BY	ENG. DR. NAZAF	SCALE	As shown (AS)	SHEET No
TECH. APPROVED BY	ENG. ALI MATIN NAJAF	DATE	16/09/2006	

7
10

PROJECT NAME	9CLASS ROOM-Stone Wall-I-beam
DRAWING TITLE	DETAILS

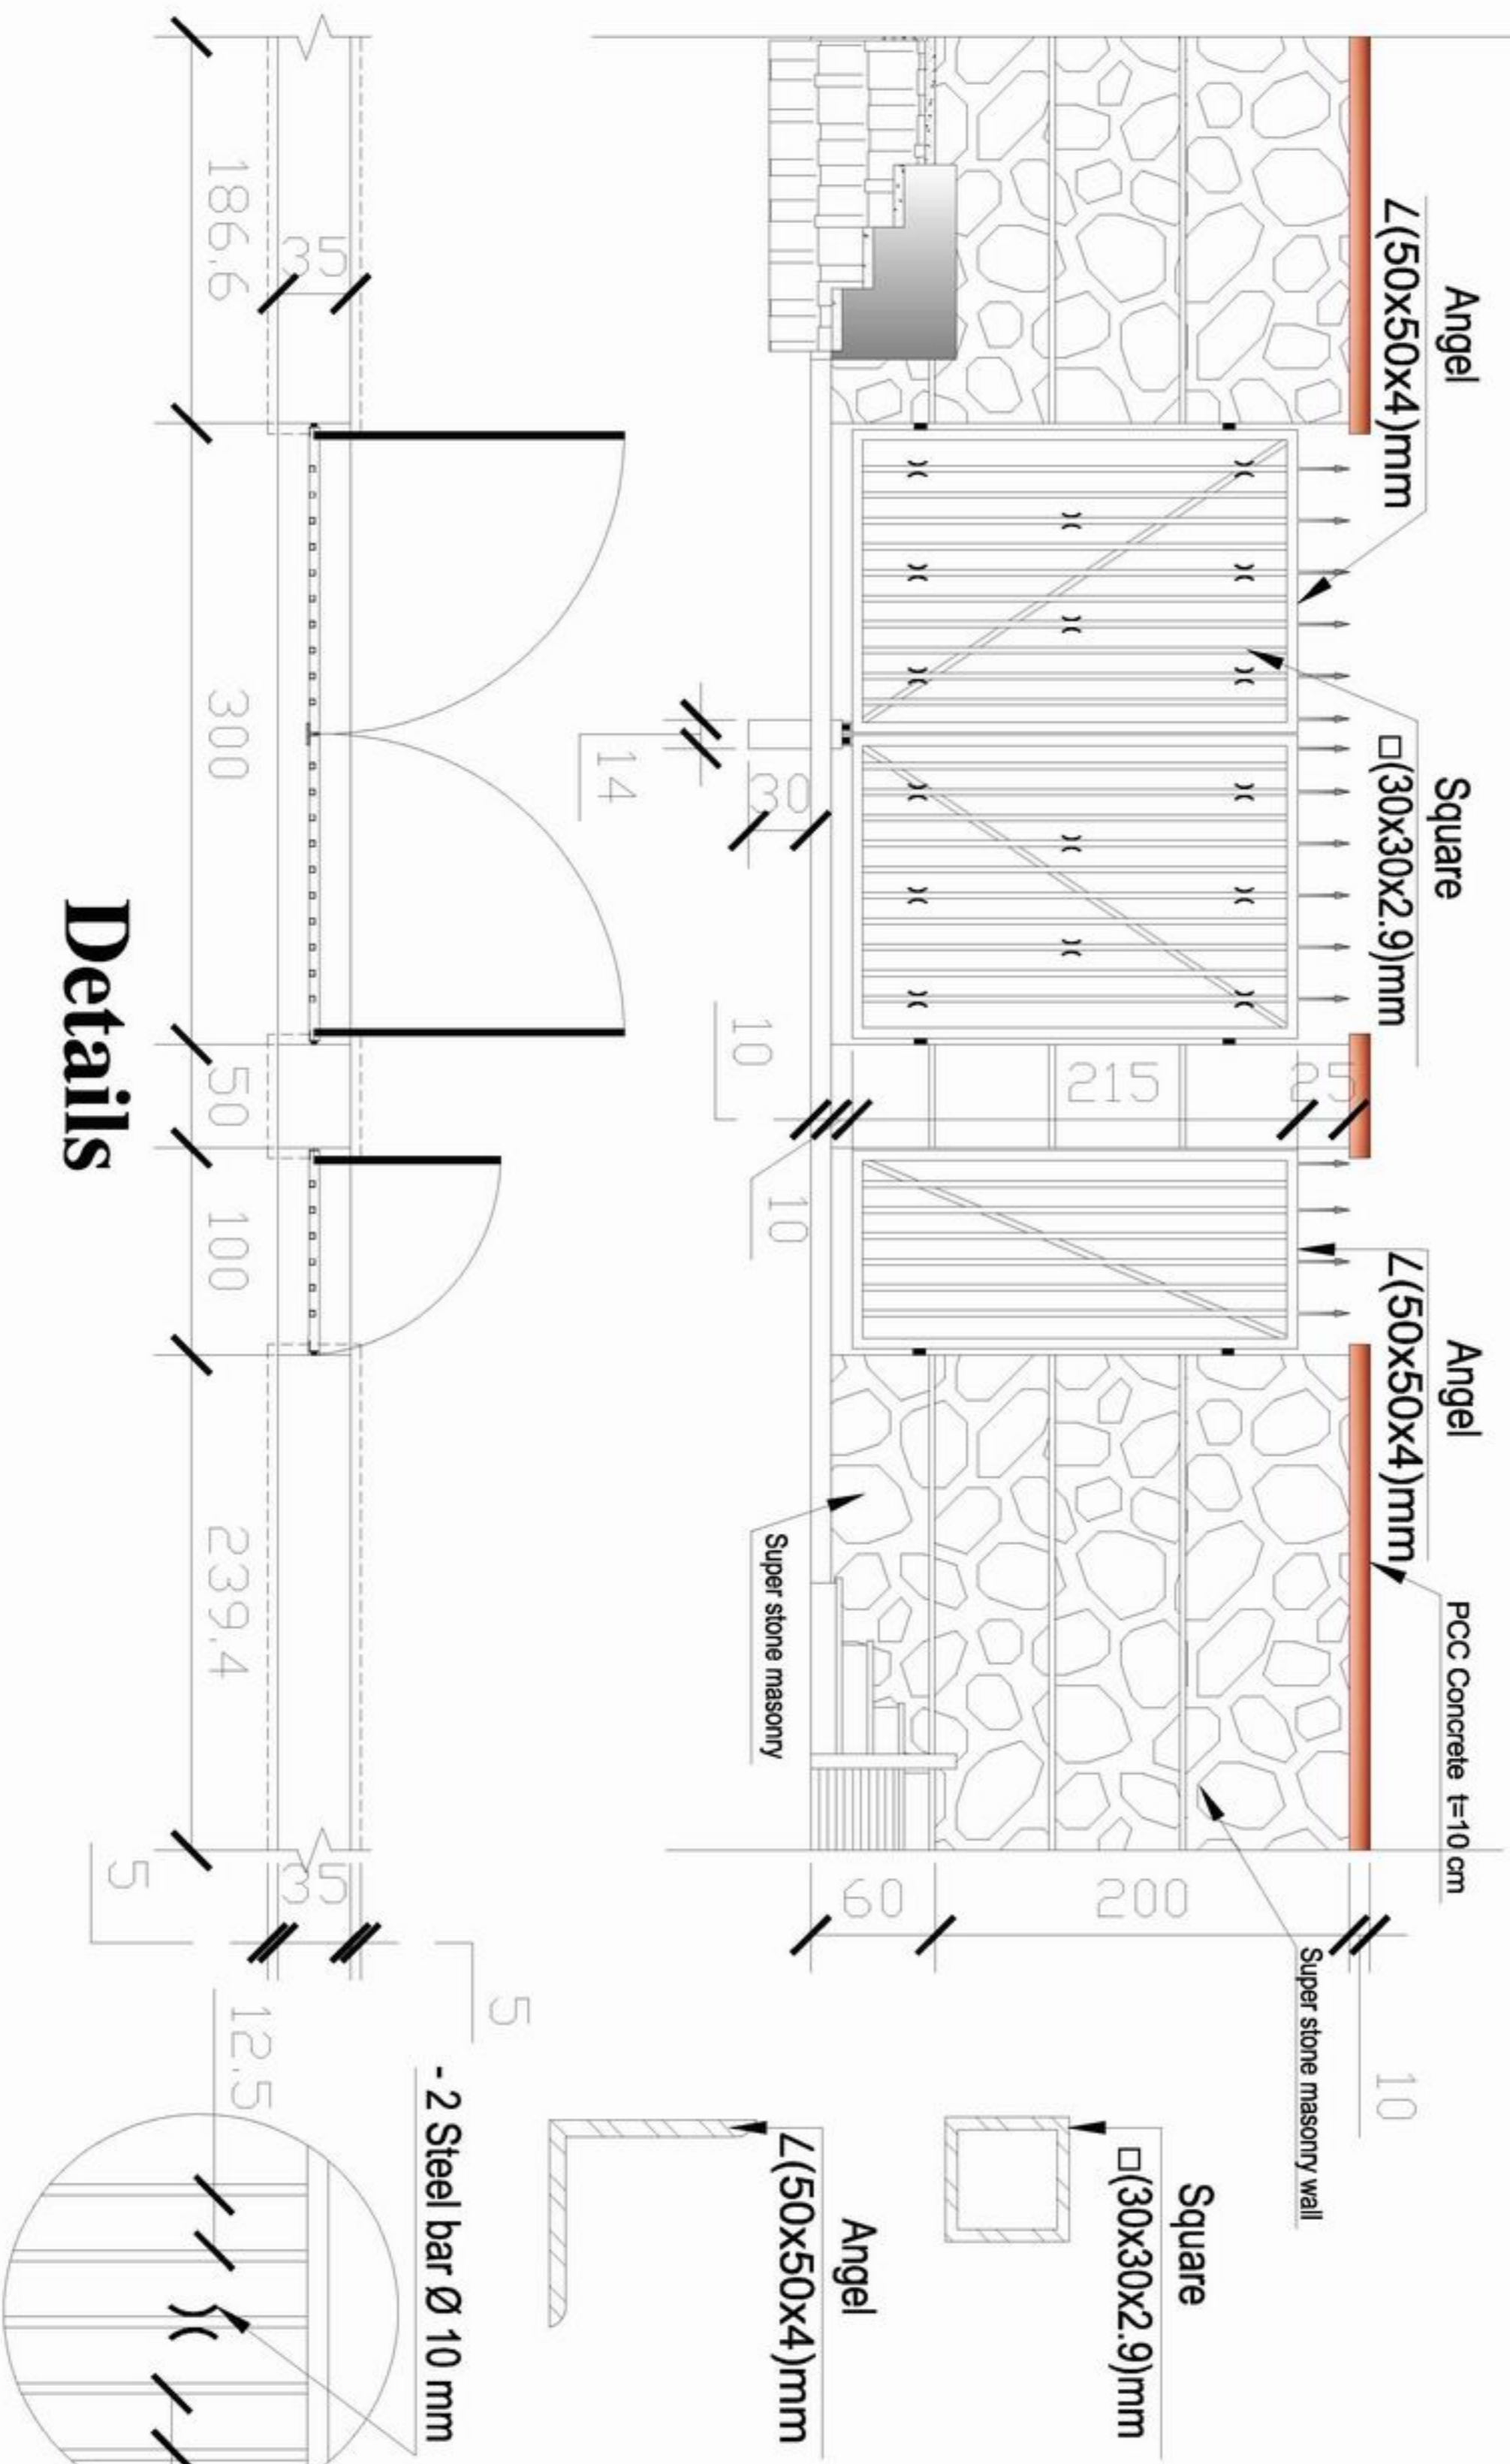

Details



MINISTRY OF EDUCATION
DEPARTMENT OF CONSTRUCTION



STANDARD SCHOOL DESIGN
IN AFGHANISTAN

ARCHITECT/DESIGNER	Ziaurrahman zia	APPROVED/DATE		DRAWING No
CHECKED BY	ENGINER/MAZAR	SCALE	As shown (A3)	SHEET No
TECH. APPROVED BY	ENGLA/MAZAR/MAJID	DATE	16/09/2006	

9
10

PROJECT NAME: 9CLASS ROOM-Stone Wall-I-beam
DRAWING TITLE: DETAILS

Schedule of Window & Door

Type	Door 1	Window 1	Window 2
Scheme			
Quantity	12	29	20

Detail of Window & Door



MINISTRY OF EDUCATION
DEPARTMENT OF CONSTRUCTION



STANDARD SCHOOL DESIGN
IN AFGHANISTAN

ARCHITECT/DESIGNER	Ziaurrahman zia	APPROVED/DATE	[Signature] / 16/09/2006
CHECKED BY	SHOHABUZZAMAN	SCALE	As shown (AS)
TECH. APPROVED BY	ENG. ALI MATIN NAJAFI	DATE	16/09/2006

10
10

PROJECT NAME	9CLASS ROOM-Stone Wall-I-beam
DRAWING TITLE	Detail of window and door