

Front Elevation




MINISTRY OF EDUCATION
DEPARTMENT OF CONSTRUCTION



STANDARD SCHOOL DESIGN
IN AFGHANISTAN

ARCHITECT/DRAWN	Ziaurrahman Zia	APPROVED/DATE	
CHECKED BY	ENGINER/MAZAF	SCALE	As shown (A3)
TECH. APPROVED BY	ENGLA/MALIK/VAJID	DATE	16/09/2006
		DRAWING No	
		SHEET No	1/10

PROJECT NAME 9CLASS ROOM-Stone Wall
DRAWING TITLE FRONT ELEVATION

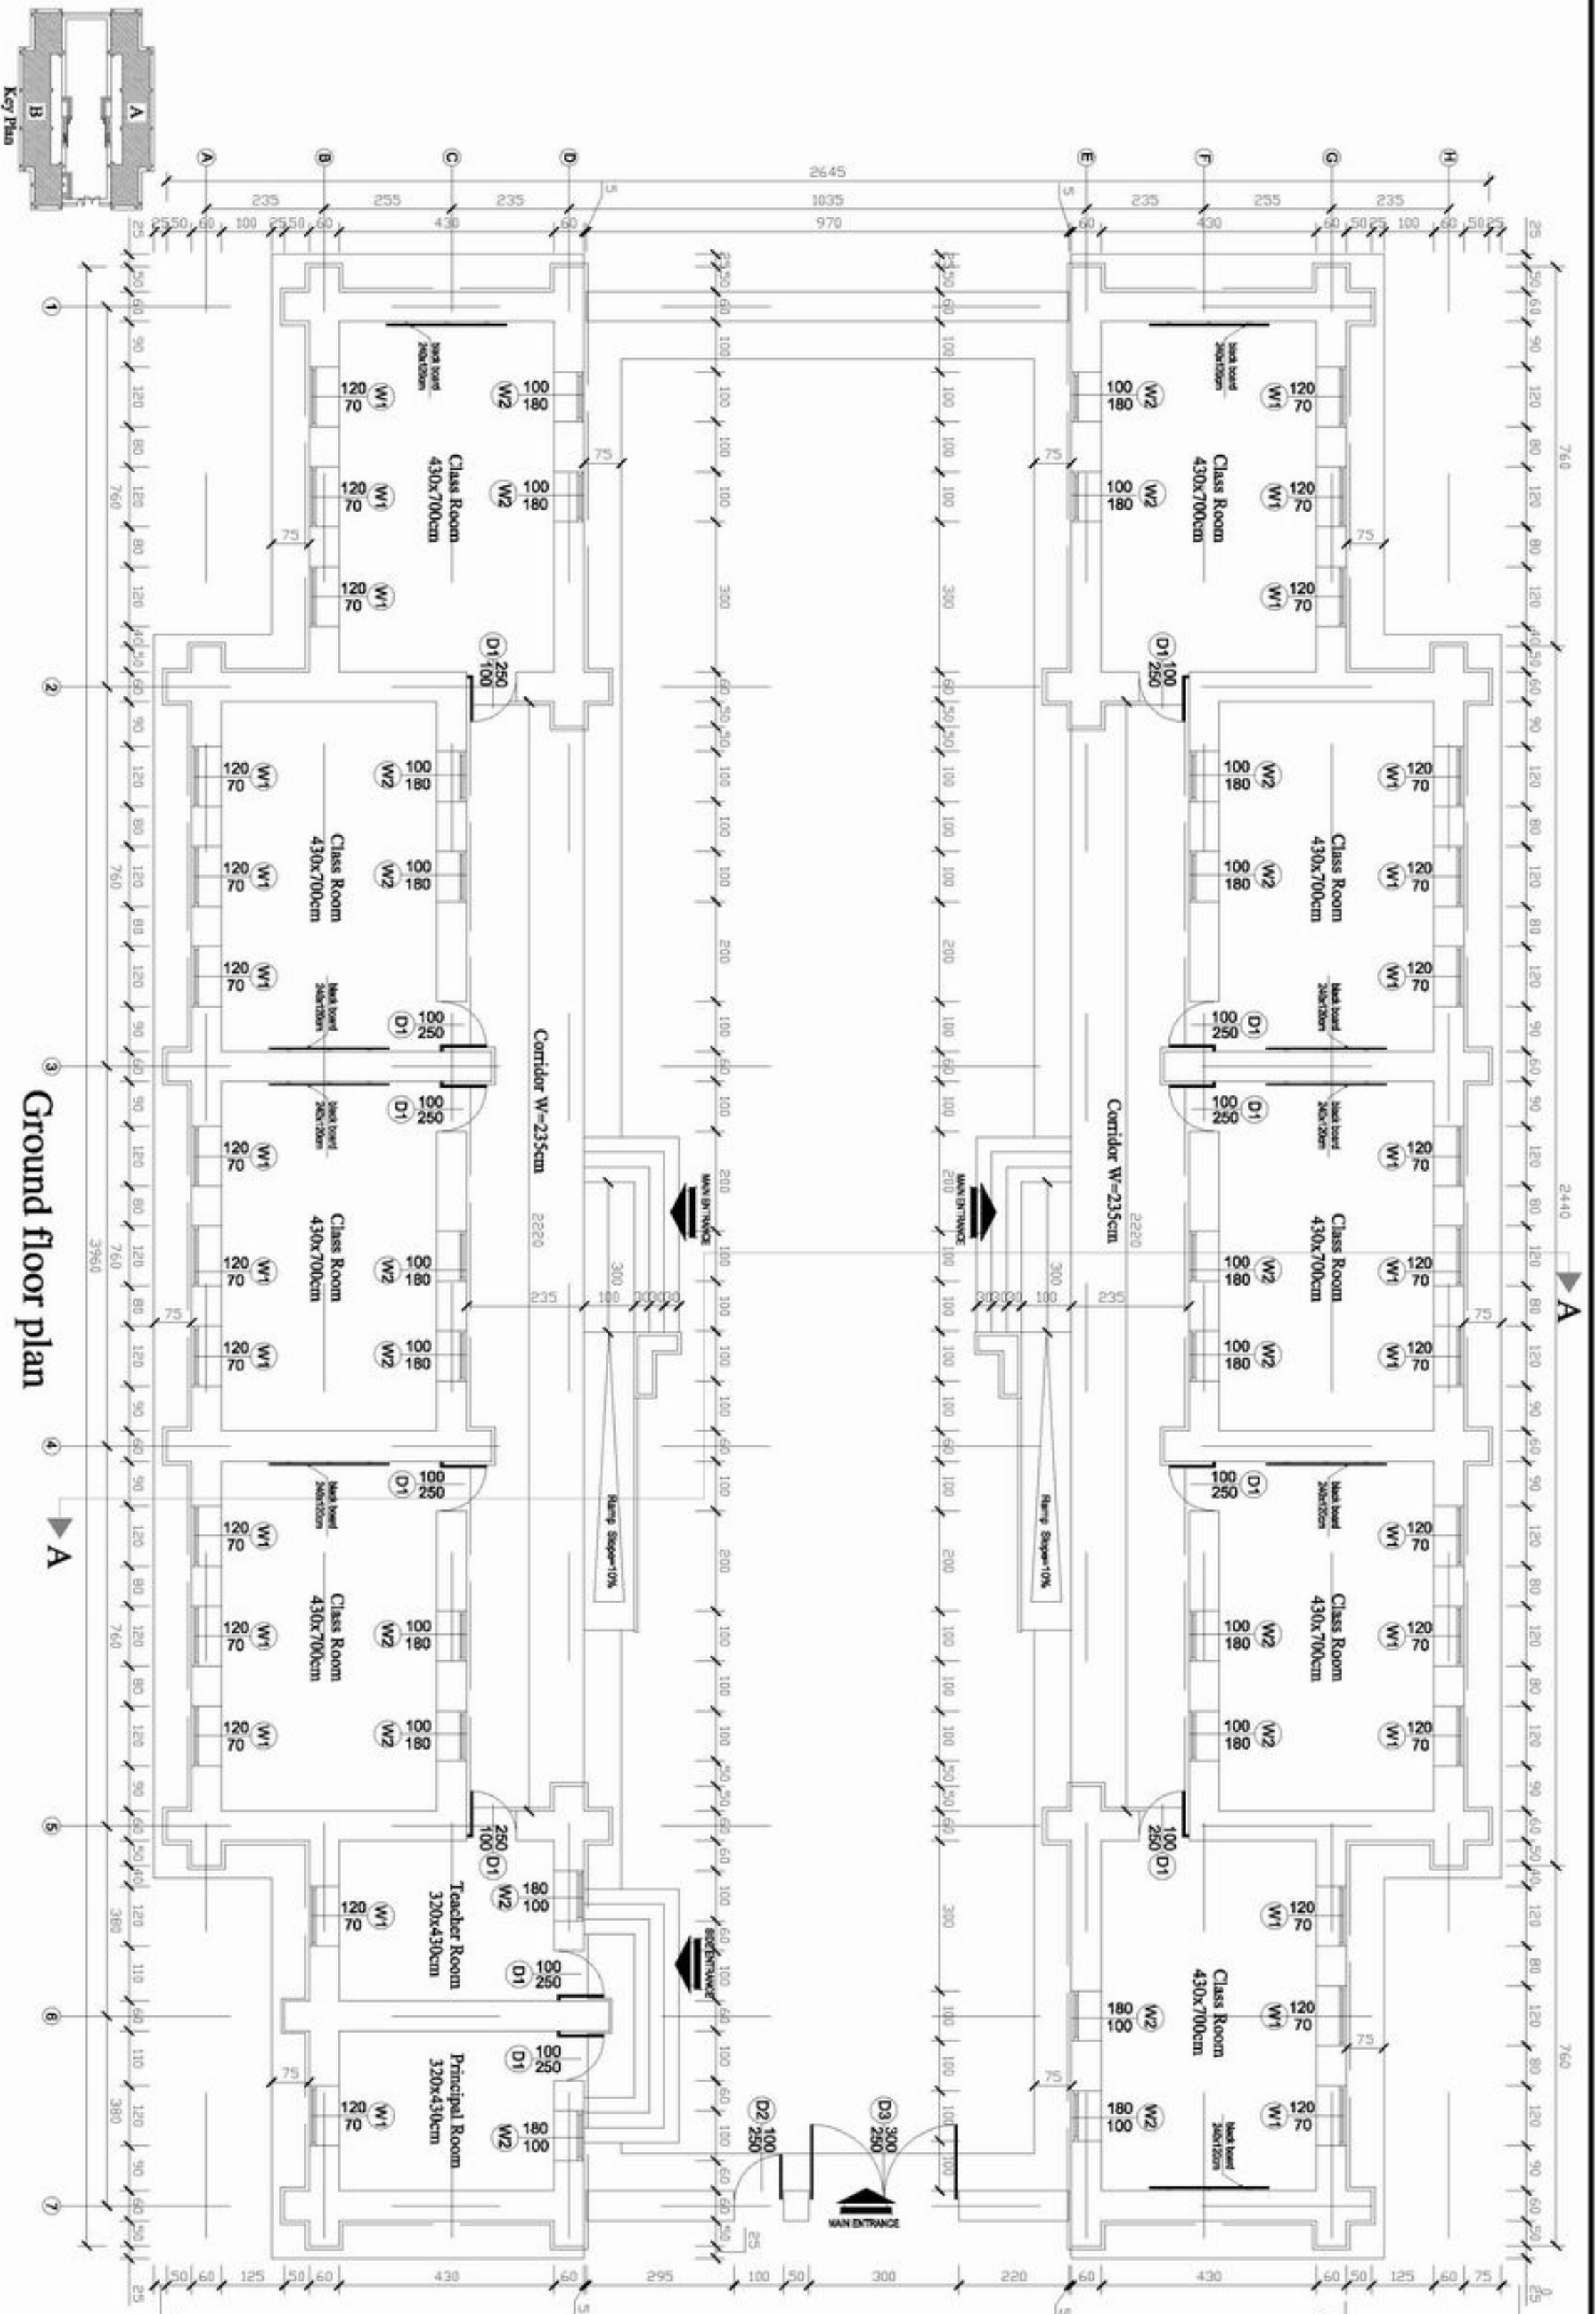

Ground floor plan




MINISTRY OF EDUCATION
DEPARTMENT OF CONSTRUCTION



STANDARD SCHOOL DESIGN
IN AFGHANISTAN

ARCHITECT/DRAWN	Ziaurrahman Zia	APPROVED BY	[Signature]	DRAWING No	
CHECKED BY	ENG. G. BAZAAT	SCALE	As shown (A3)	SHEET No	2
TYPE-APPROVED BY	ENG. ALI MATIN NAJAFI	DATE	16/09/2006		

PROJECT NAME: 9CLASS ROOM-Stone Wall
DRAWING TITLE: GROUND FLOOR PLAN

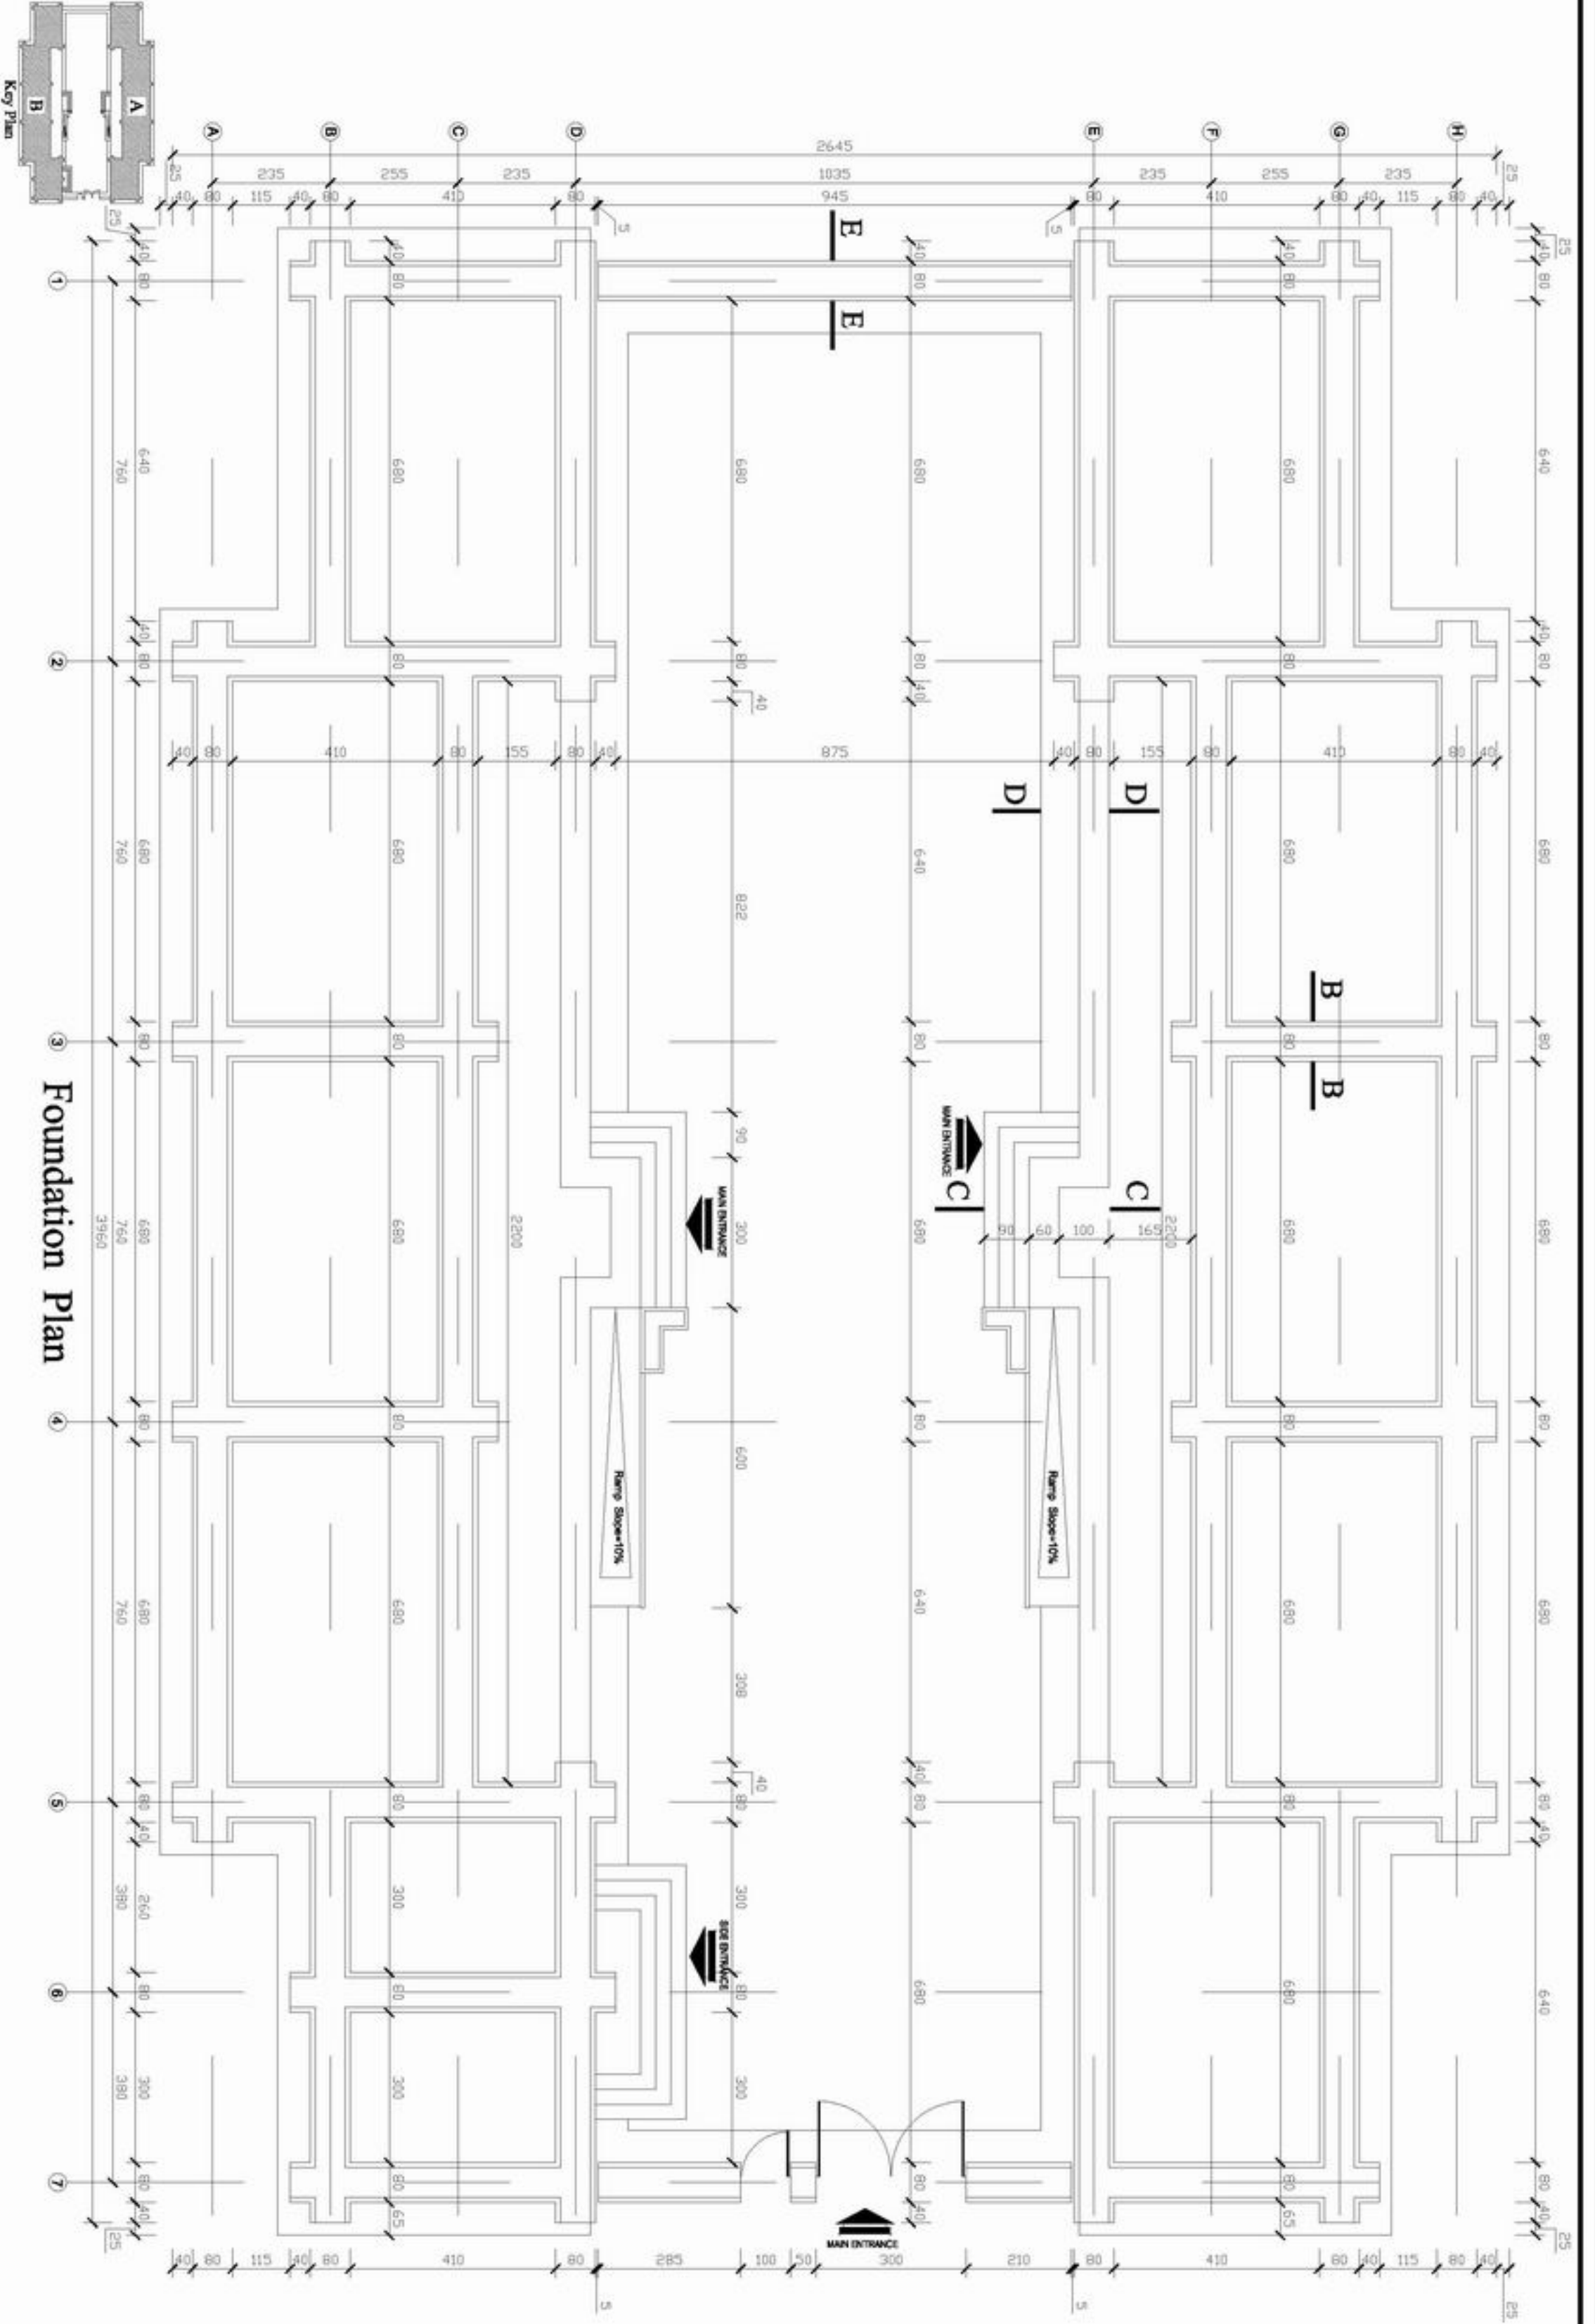

Foundation Plan



MINISTRY OF EDUCATION
DEPARTMENT OF CONSTRUCTION




STANDARD SCHOOL DESIGN
IN AFGHANISTAN

ARCHITECT/DRAWN	Ziourahman zia	APPROVED/DATE	
CHECKED BY	ENGINER BAKZAI	SCALE	
TYPE-APPROVED BY	ENGINER BAKZAI	DATE	16/09/2006
		DRAWING No	


3
10

PROJECT NAME
9CLASS ROOM-Stone Wall

DRAWING TITLE
FOUNDATION PLAN

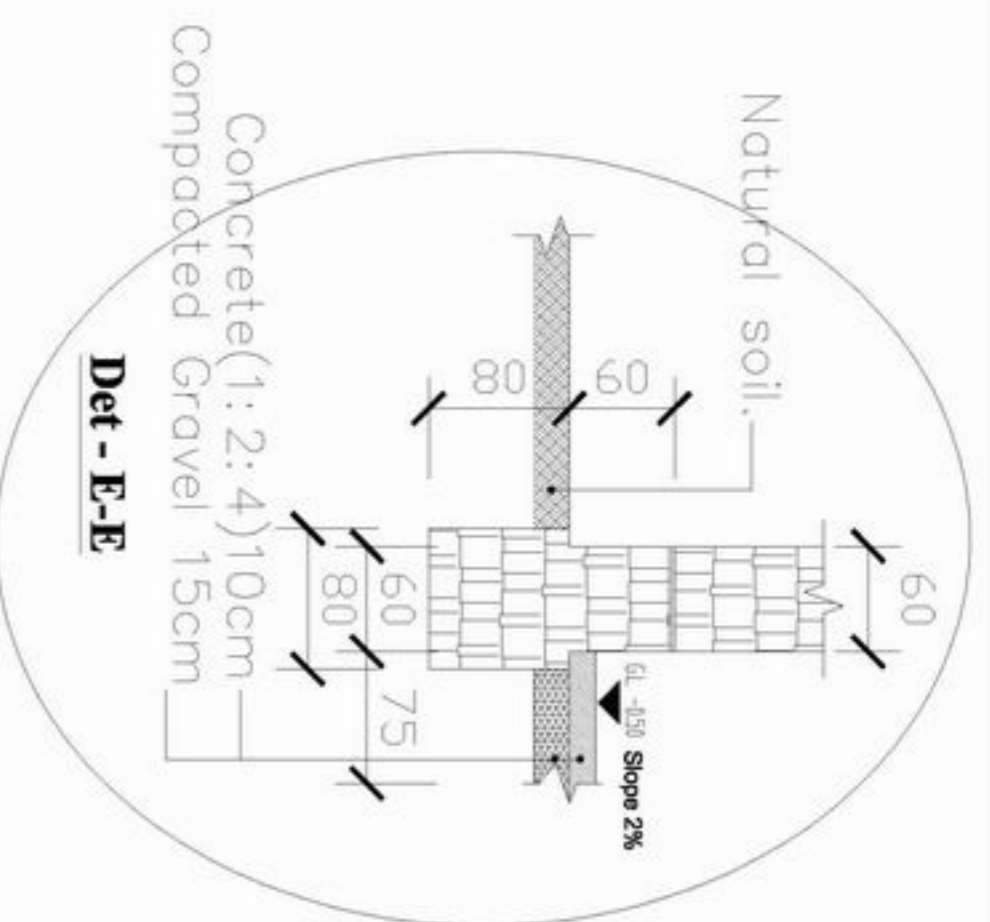


Det - E-E

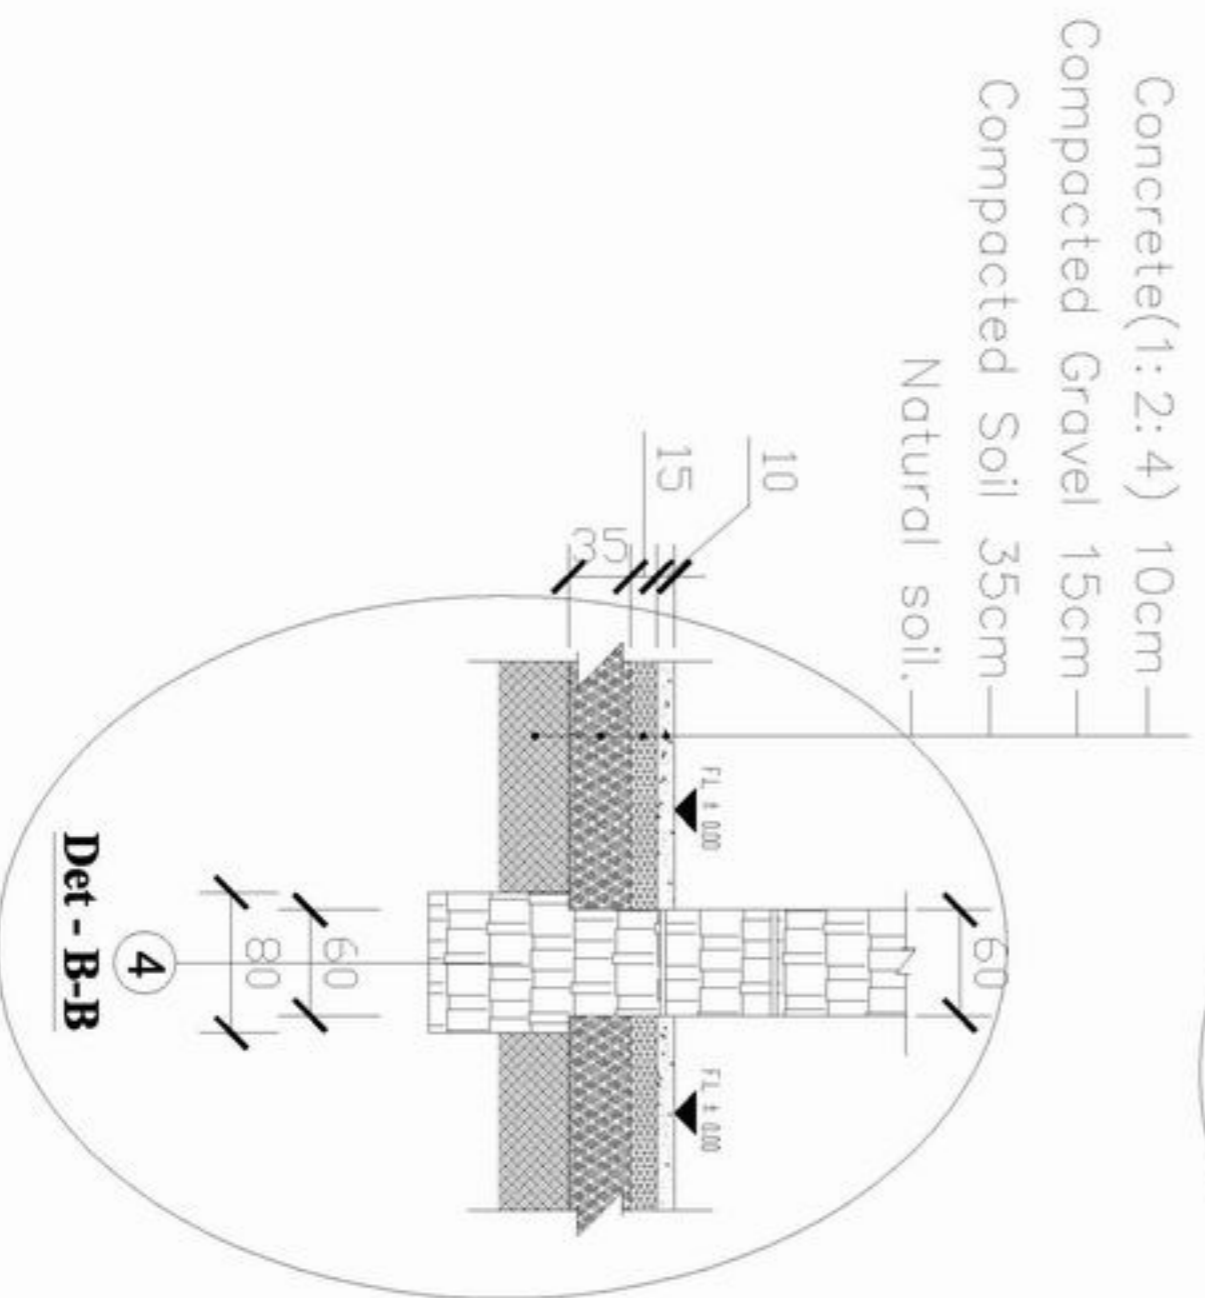

Det - B-B

Details

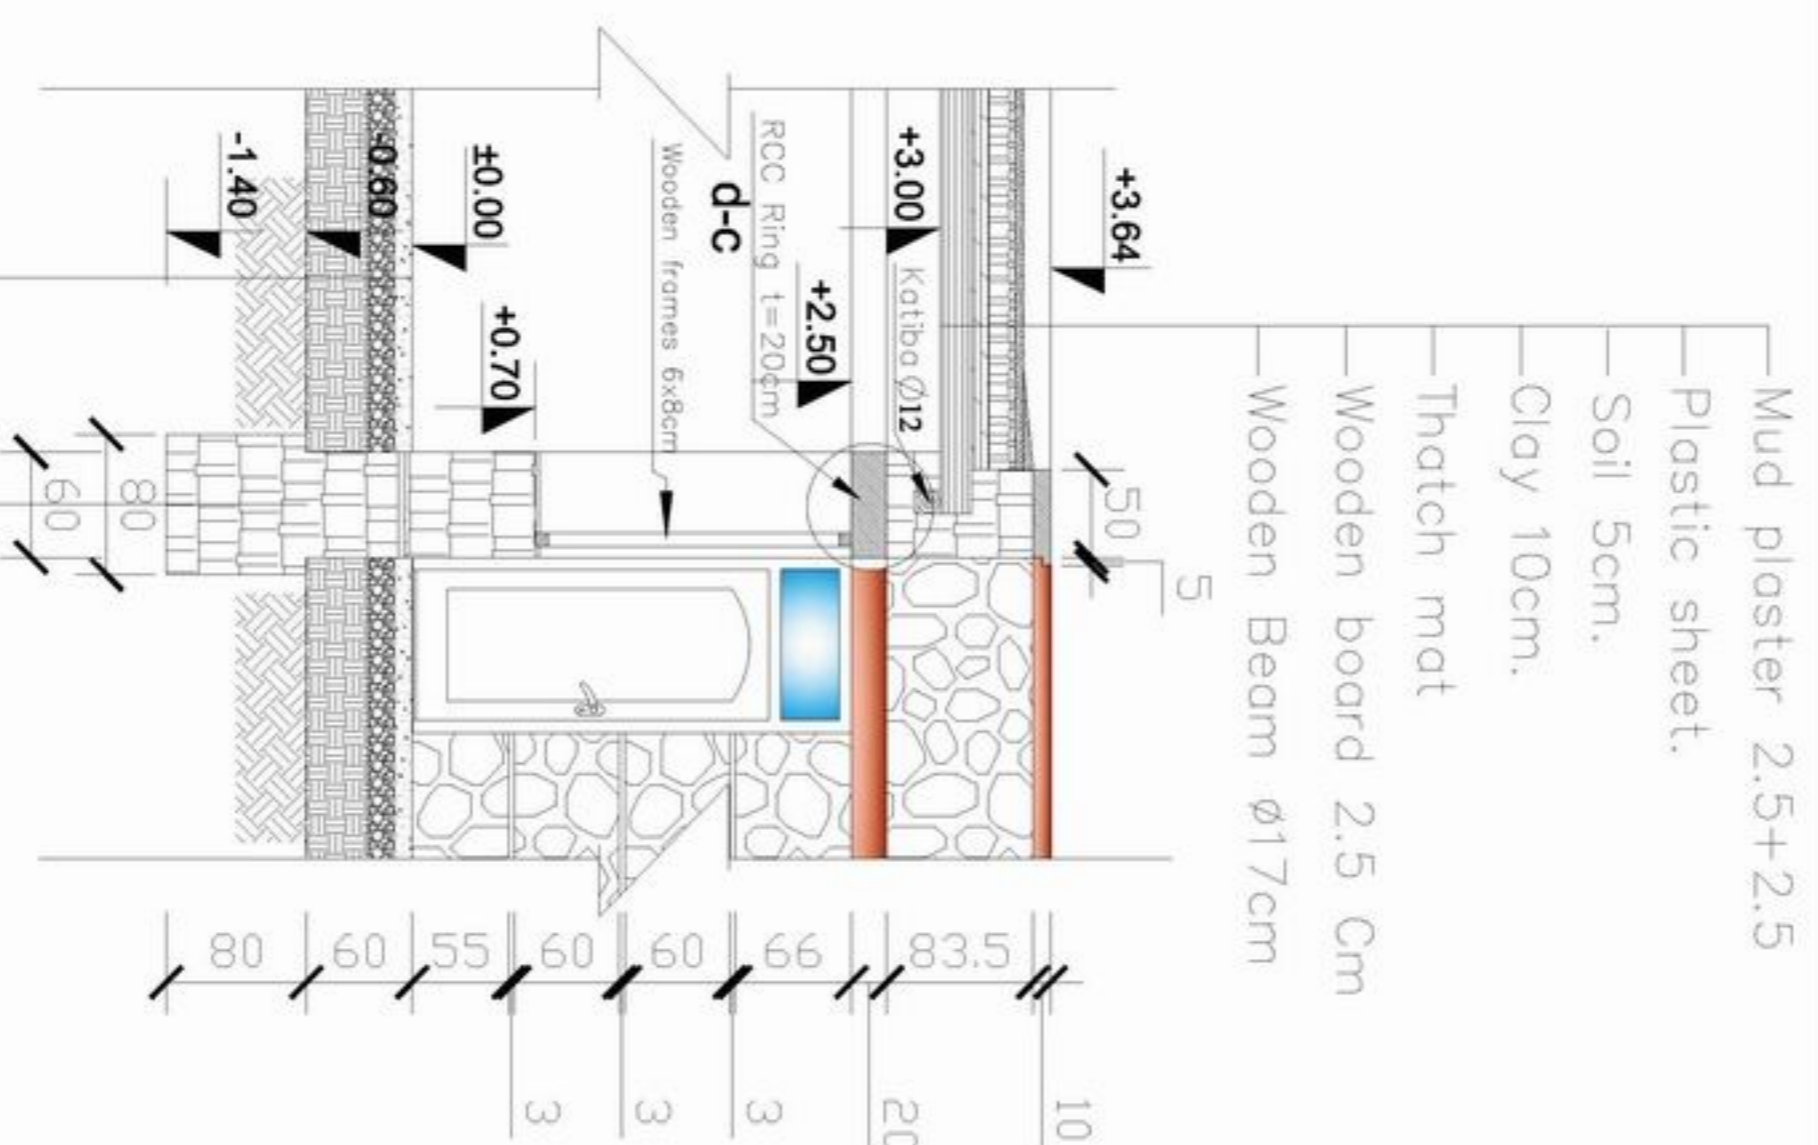

- Mud plaster 2.5+2.5
- Plastic sheet.
- Soil 5cm.
- Clay 10cm.
- Thatch mat
- Wooden board 2.5 Cm
- Wooden Beam ø17cm

- Concrete(1:2:4) 10cm
- Compacted Gravel 15cm
- Compacted Soil 35cm
- Natural soil.



MINISTRY OF EDUCATION
DEPARTMENT OF CONSTRUCTION




STANDARD SCHOOL DESIGN
IN AFGHANISTAN


ARCHITECT/DRAWER	Ziourahman Zia	APPROVED/DATE	
CHECKED BY	ENGINER/MAZAR	SCALE	A4 (AS)
TECH. APPROVED BY	ENGLA/MALIK/VAJID	DATE	16/09/2006

DRAWING No	5
SHEET No	10


PROJECT NAME	9CLASS ROOM-Stone Wall
DRAWING TITLE	DETAILS

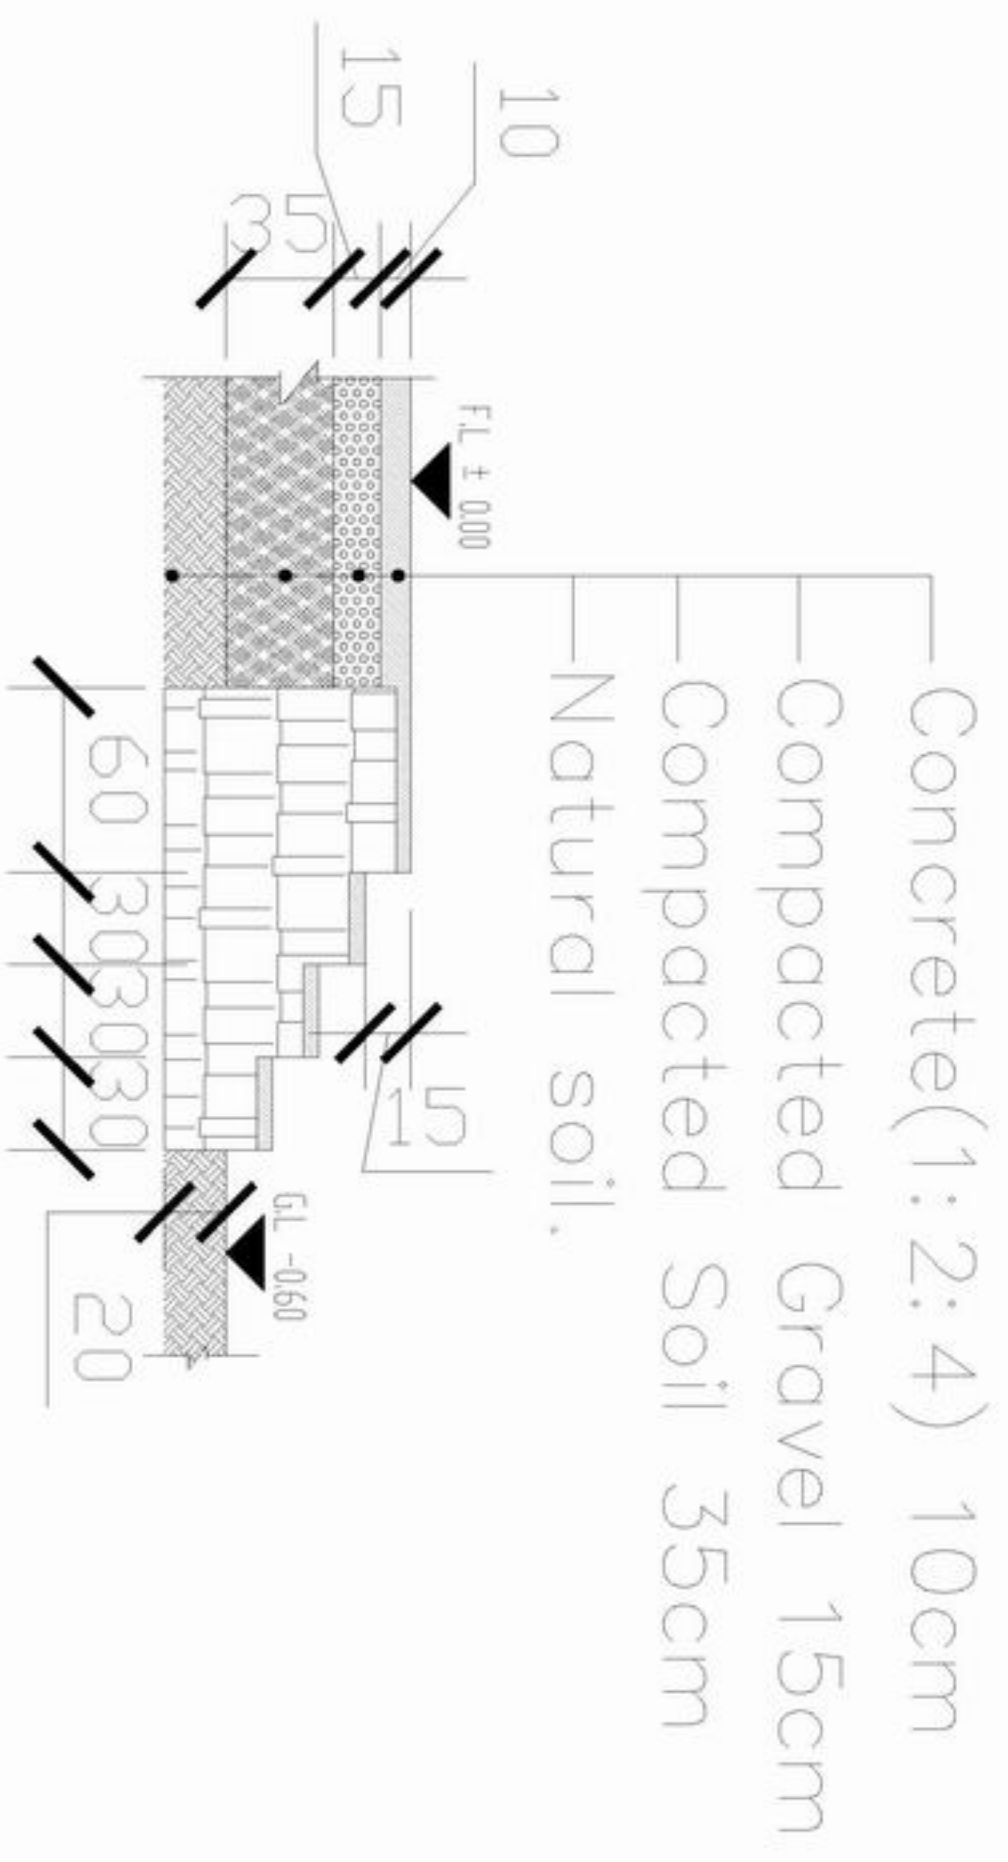

Det - C-C

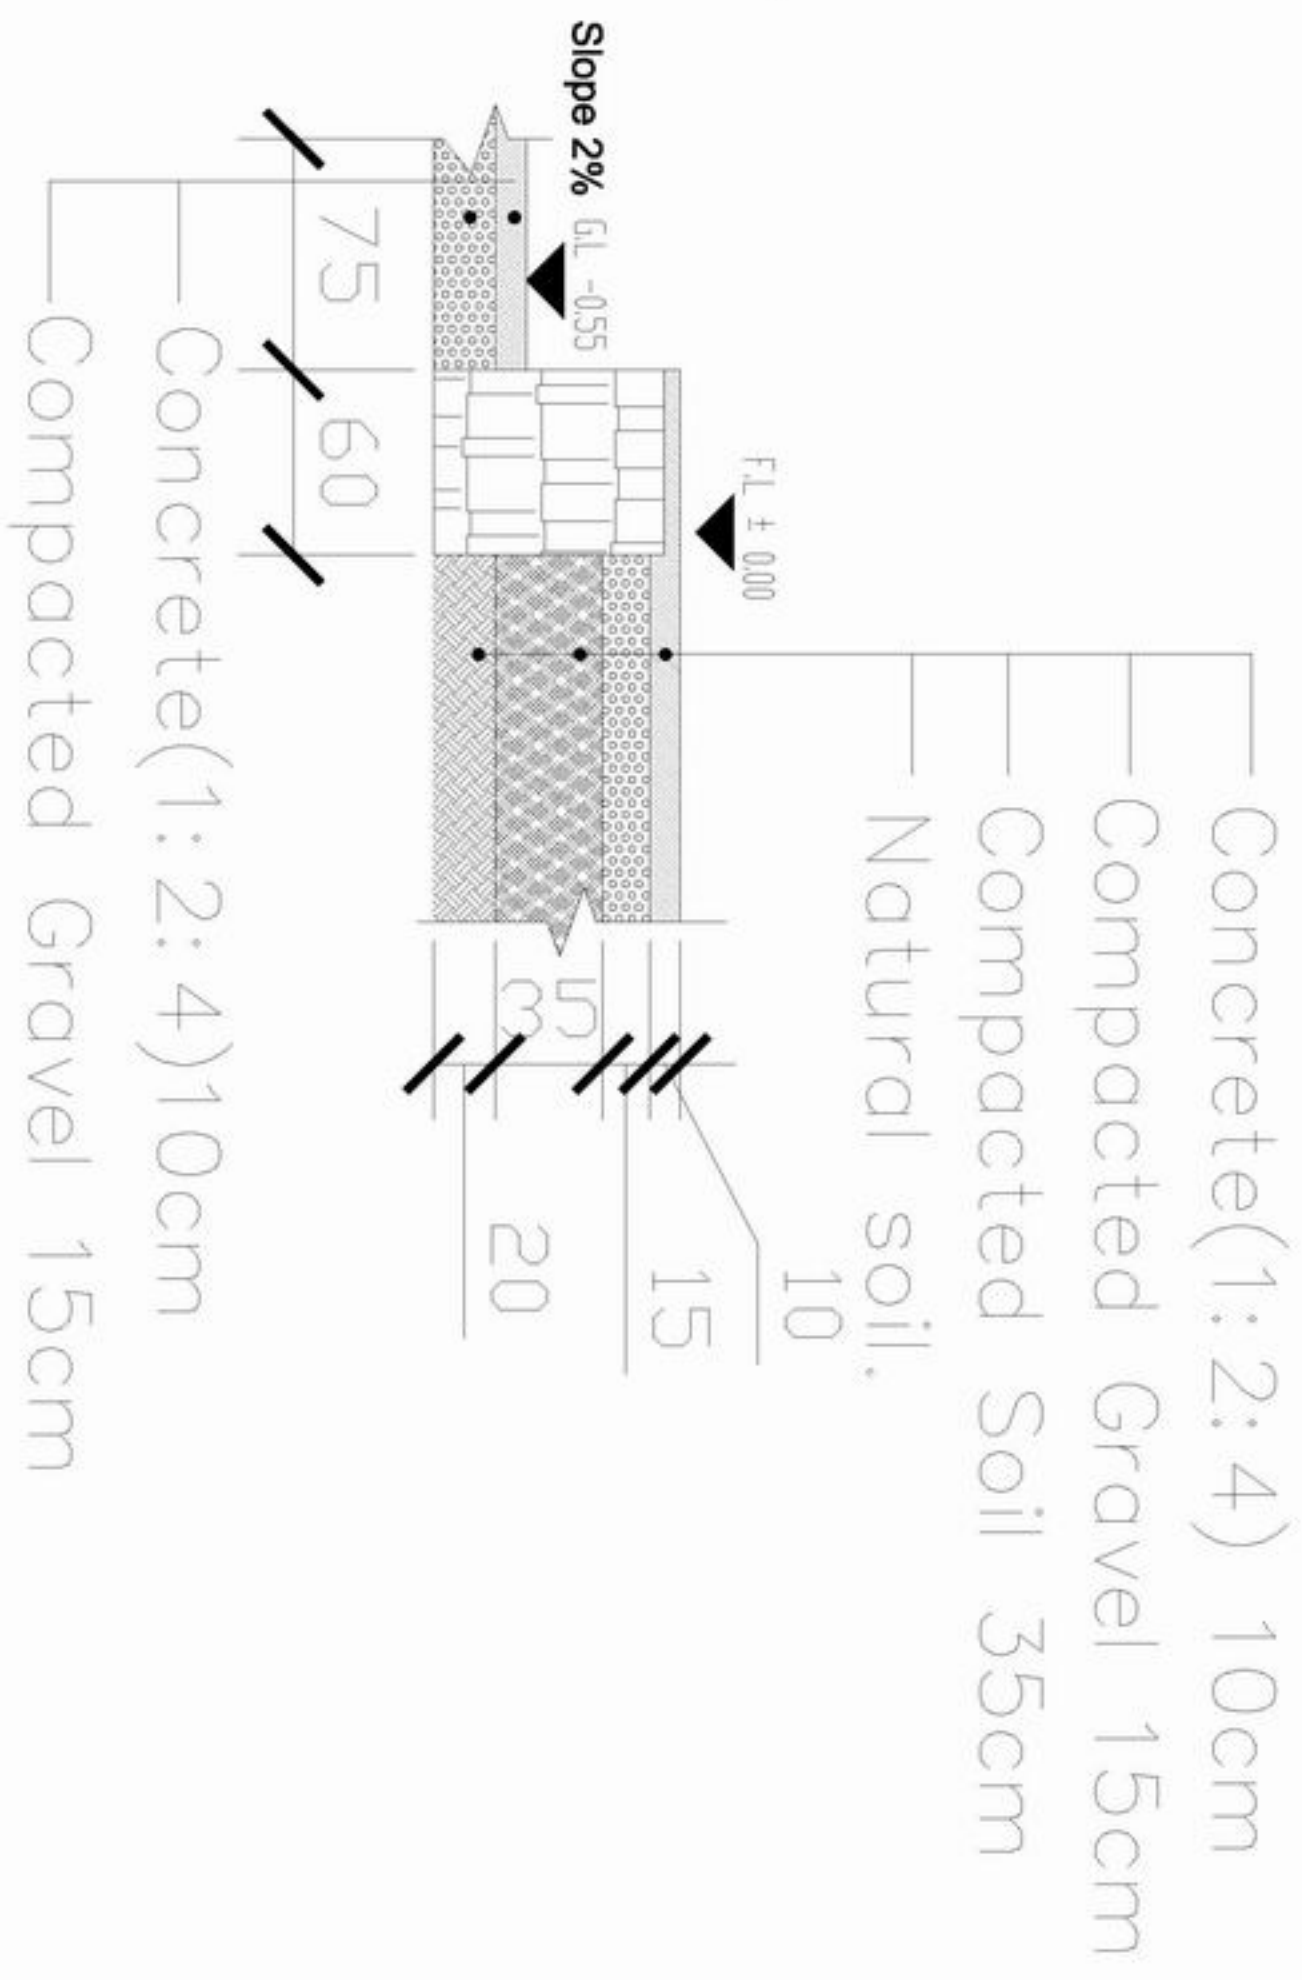

Det - D-D

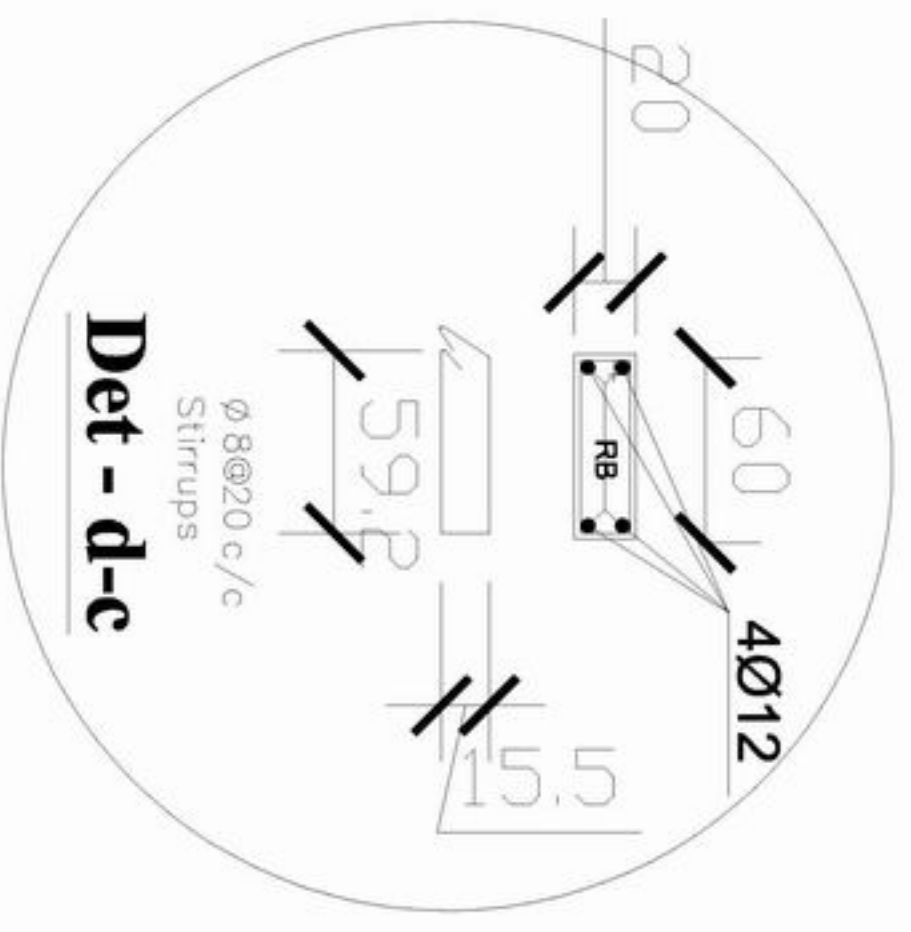

Det - d-c

Details




MINISTRY OF EDUCATION
 DEPARTMENT OF CONSTRUCTION



STANDARD SCHOOL DESIGN
 IN AFGHANISTAN

ARCHITECT/DRAWN	Zahiruddin zia	APPROVED BY	Aslam (AS)	DRAWING No	
CHECKED BY	ENGINERBAZAR	SCALE		SHEET No	7
TECH. APPROVED BY	ENGINERBAZAR	DATE	16/09/2006		10

PROJECT NAME	9CLASS ROOM-Stone Wall
DRAWING TITLE	DETAILS

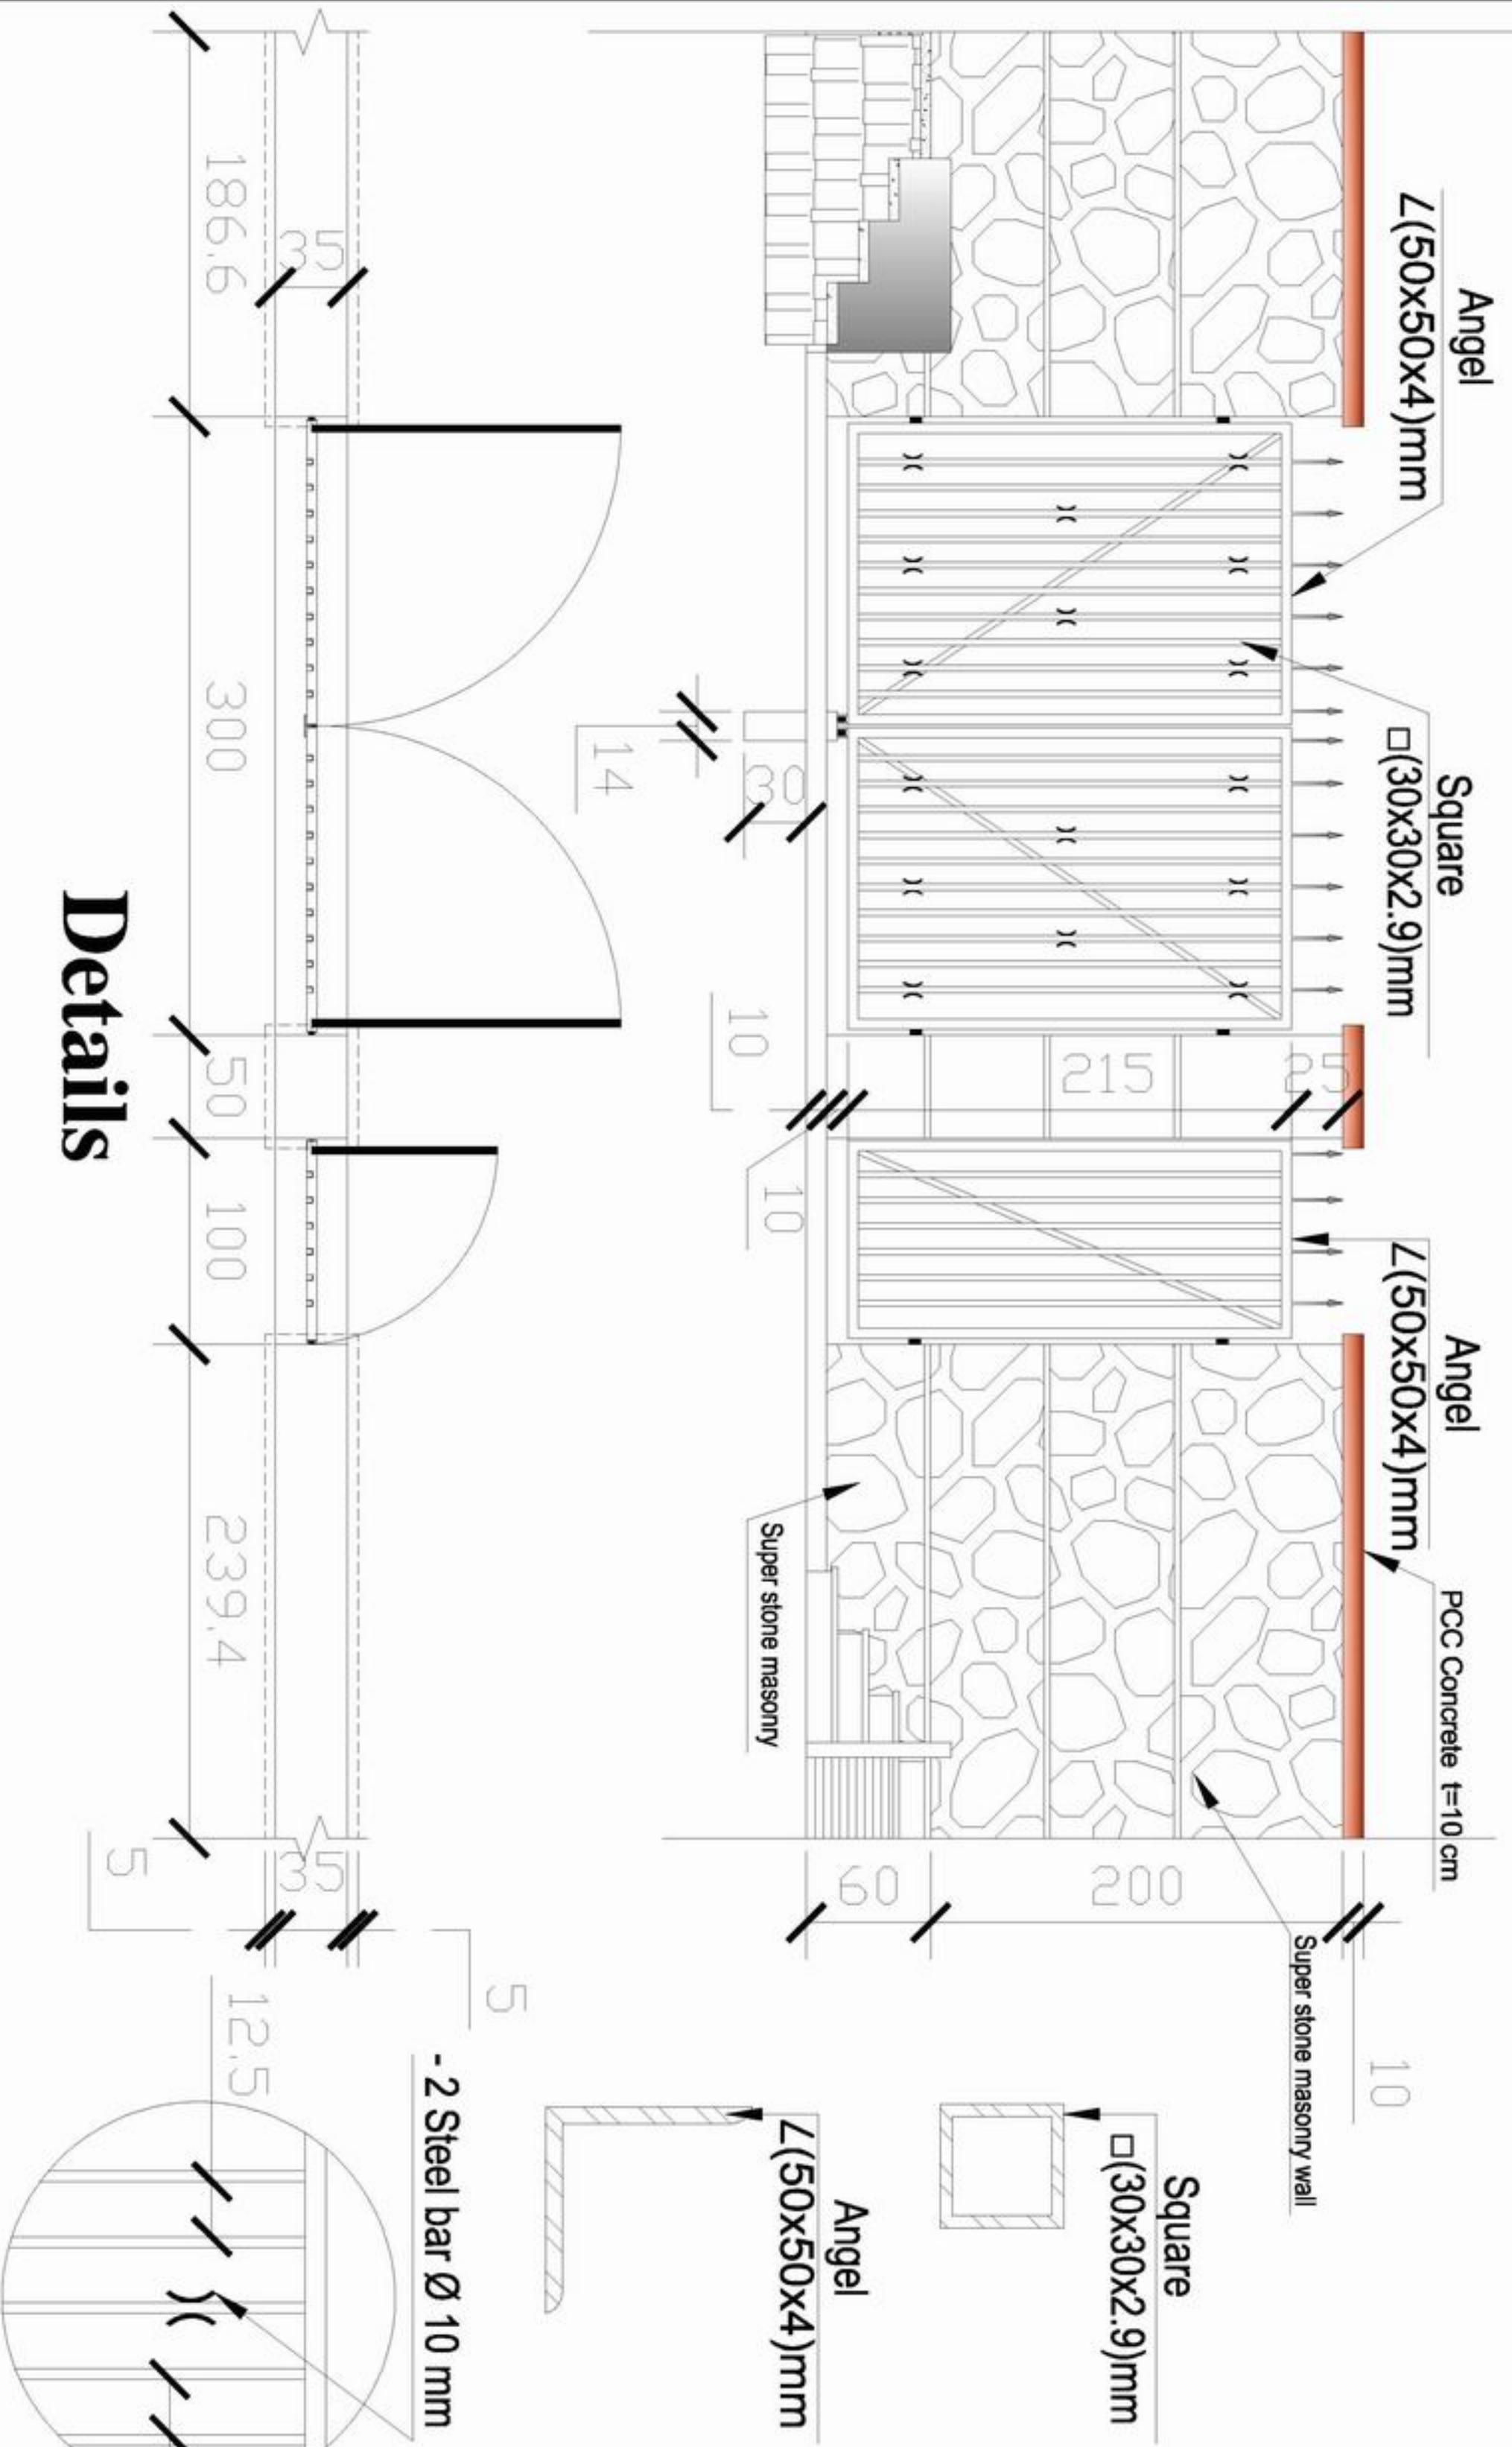

Details



MINISTRY OF EDUCATION
DEPARTMENT OF CONSTRUCTION



STANDARD SCHOOL DESIGN
IN AFGHANISTAN

ARCHITECT/DRAWN	Zahiruddin zia	APPROVED BY	As shown (AS)	DRAWING No
CHECKED BY	ENGINER NAZAF	SCALE		SHEET No
TYPE-APPROVED BY	ENJALAMATIN NAZAF	DATE	16/09/2006	

9
10

PROJECT NAME: 9CLASS ROOM-Stone Wall
DRAWING TITLE: DETAILS

Schedule of Window & Door

Type	Door 1	Window 1	Window 2
Quantity	12	29	20
Scheme			

Detail of Window & Door



MINISTRY OF EDUCATION
DEPARTMENT OF CONSTRUCTION



STANDARD SCHOOL DESIGN
IN AFGHANISTAN

ARCHITECT/DRAWN	Ziaurrahman zia	APPROVED/DATE	As shown (AS)	DRAWING No
CHECKED BY	Engr. Ghazafar	SCALE		SHEET No
TECH. APPROVED BY	Engr. Asmatullah	DATE	16/09/2006	

10
10

PROJECT NAME: 9CLASS ROOM-Stone Wall
DRAWING TITLE: Detail of window and door