




## Details

 MINISTRY OF EDUCATION DEPARTMENT OF CONSTRUCTION		 STANDARD SCHOOL DESIGN IN AFGHANISTAN	
ARCHITECT/DRAWN	Ziurabman Zia	APPROVED/DATE	As shown (A3)
CHECKED BY	ENGINER/MAJAF	SCALE	As shown (A3)
TITLE-APPROVED BY	ENGINER/MAJAF	DATE	16/09/2006
DRAWING No		SHEET No	
6		10	
PROJECT NAME	9CLASS ROOM-Mud Brick		
DRAWING TITLE	DETAILS		



# Detail

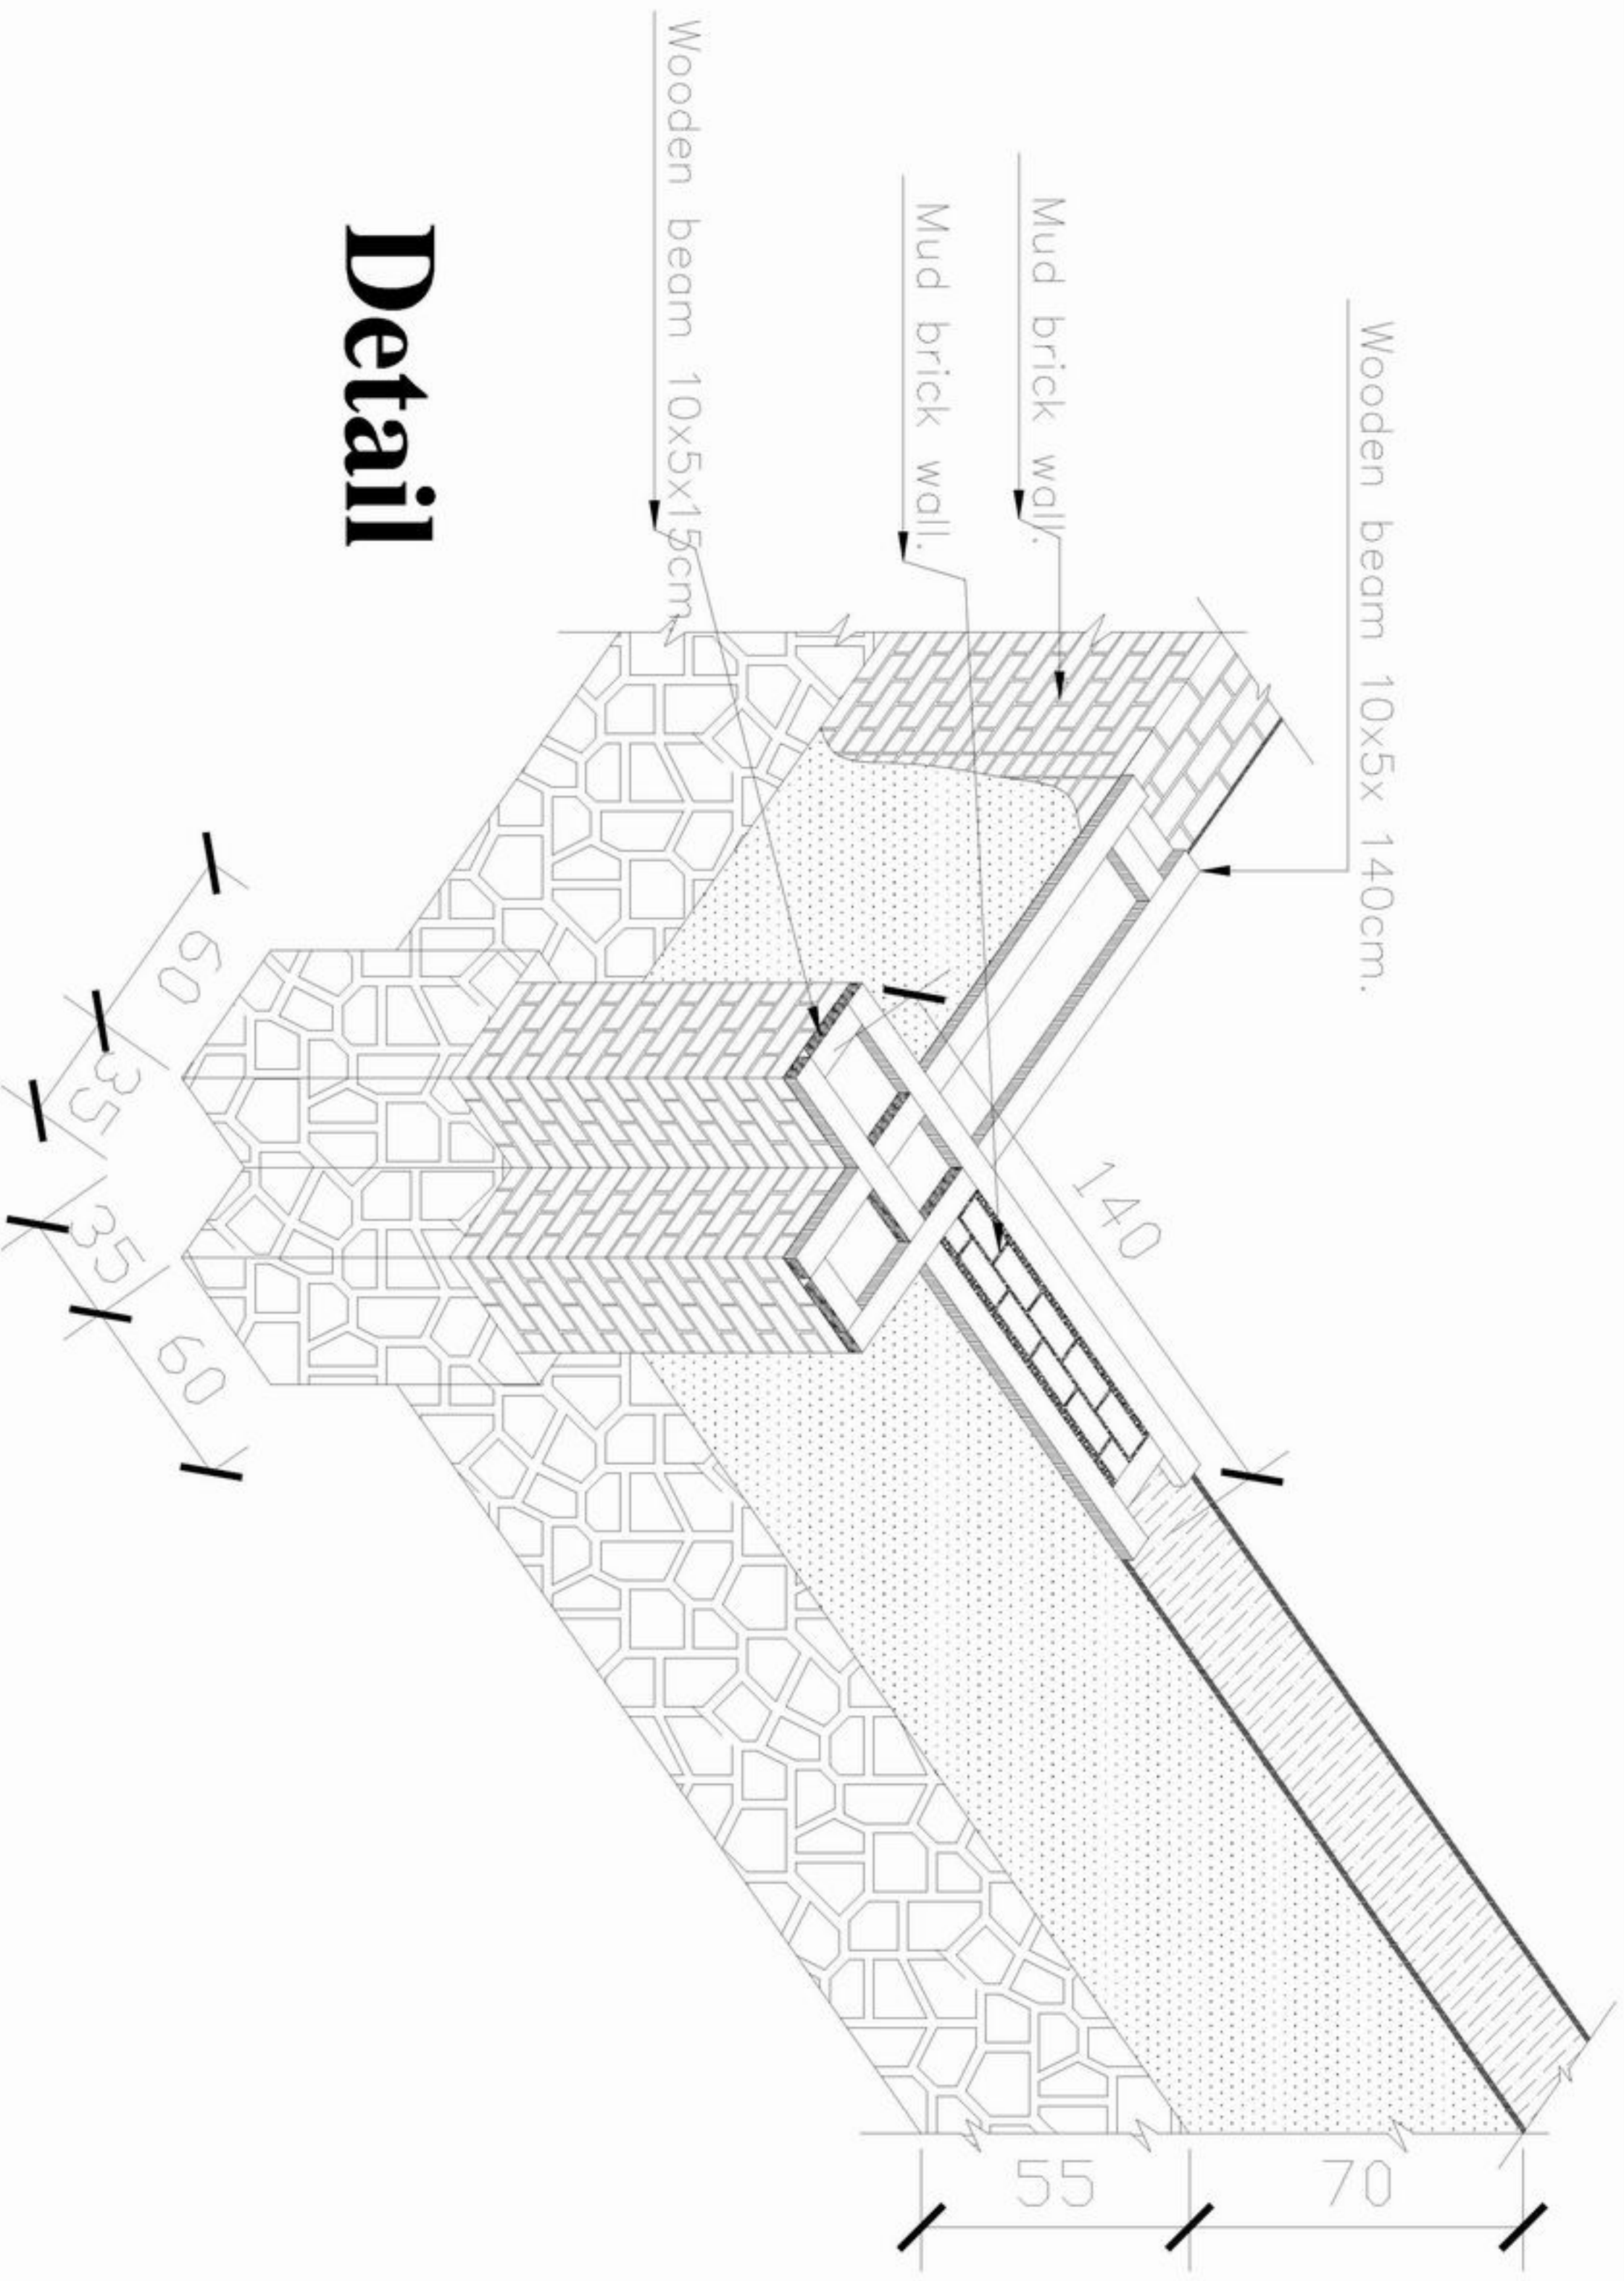

MINISTRY OF EDUCATION  
DEPARTMENT OF CONSTRUCTION




STANDARD SCHOOL DESIGN  
IN AFGHANISTAN

ARCHITECT/DRAWN	Zahiruddin zia	APPROVED BY		DRAWING No	
CHECKED BY	ENGINERBAZAR	SCALE	As shown (A3)	SHEET No	
TECH. APPROVED BY	ENJALAMATINVAQOL	DATE	16/09/2006		

7  
10

PROJECT NAME  
DRAWING TITLE  
9CLASS ROOM-Mud Brick  
DETAIL

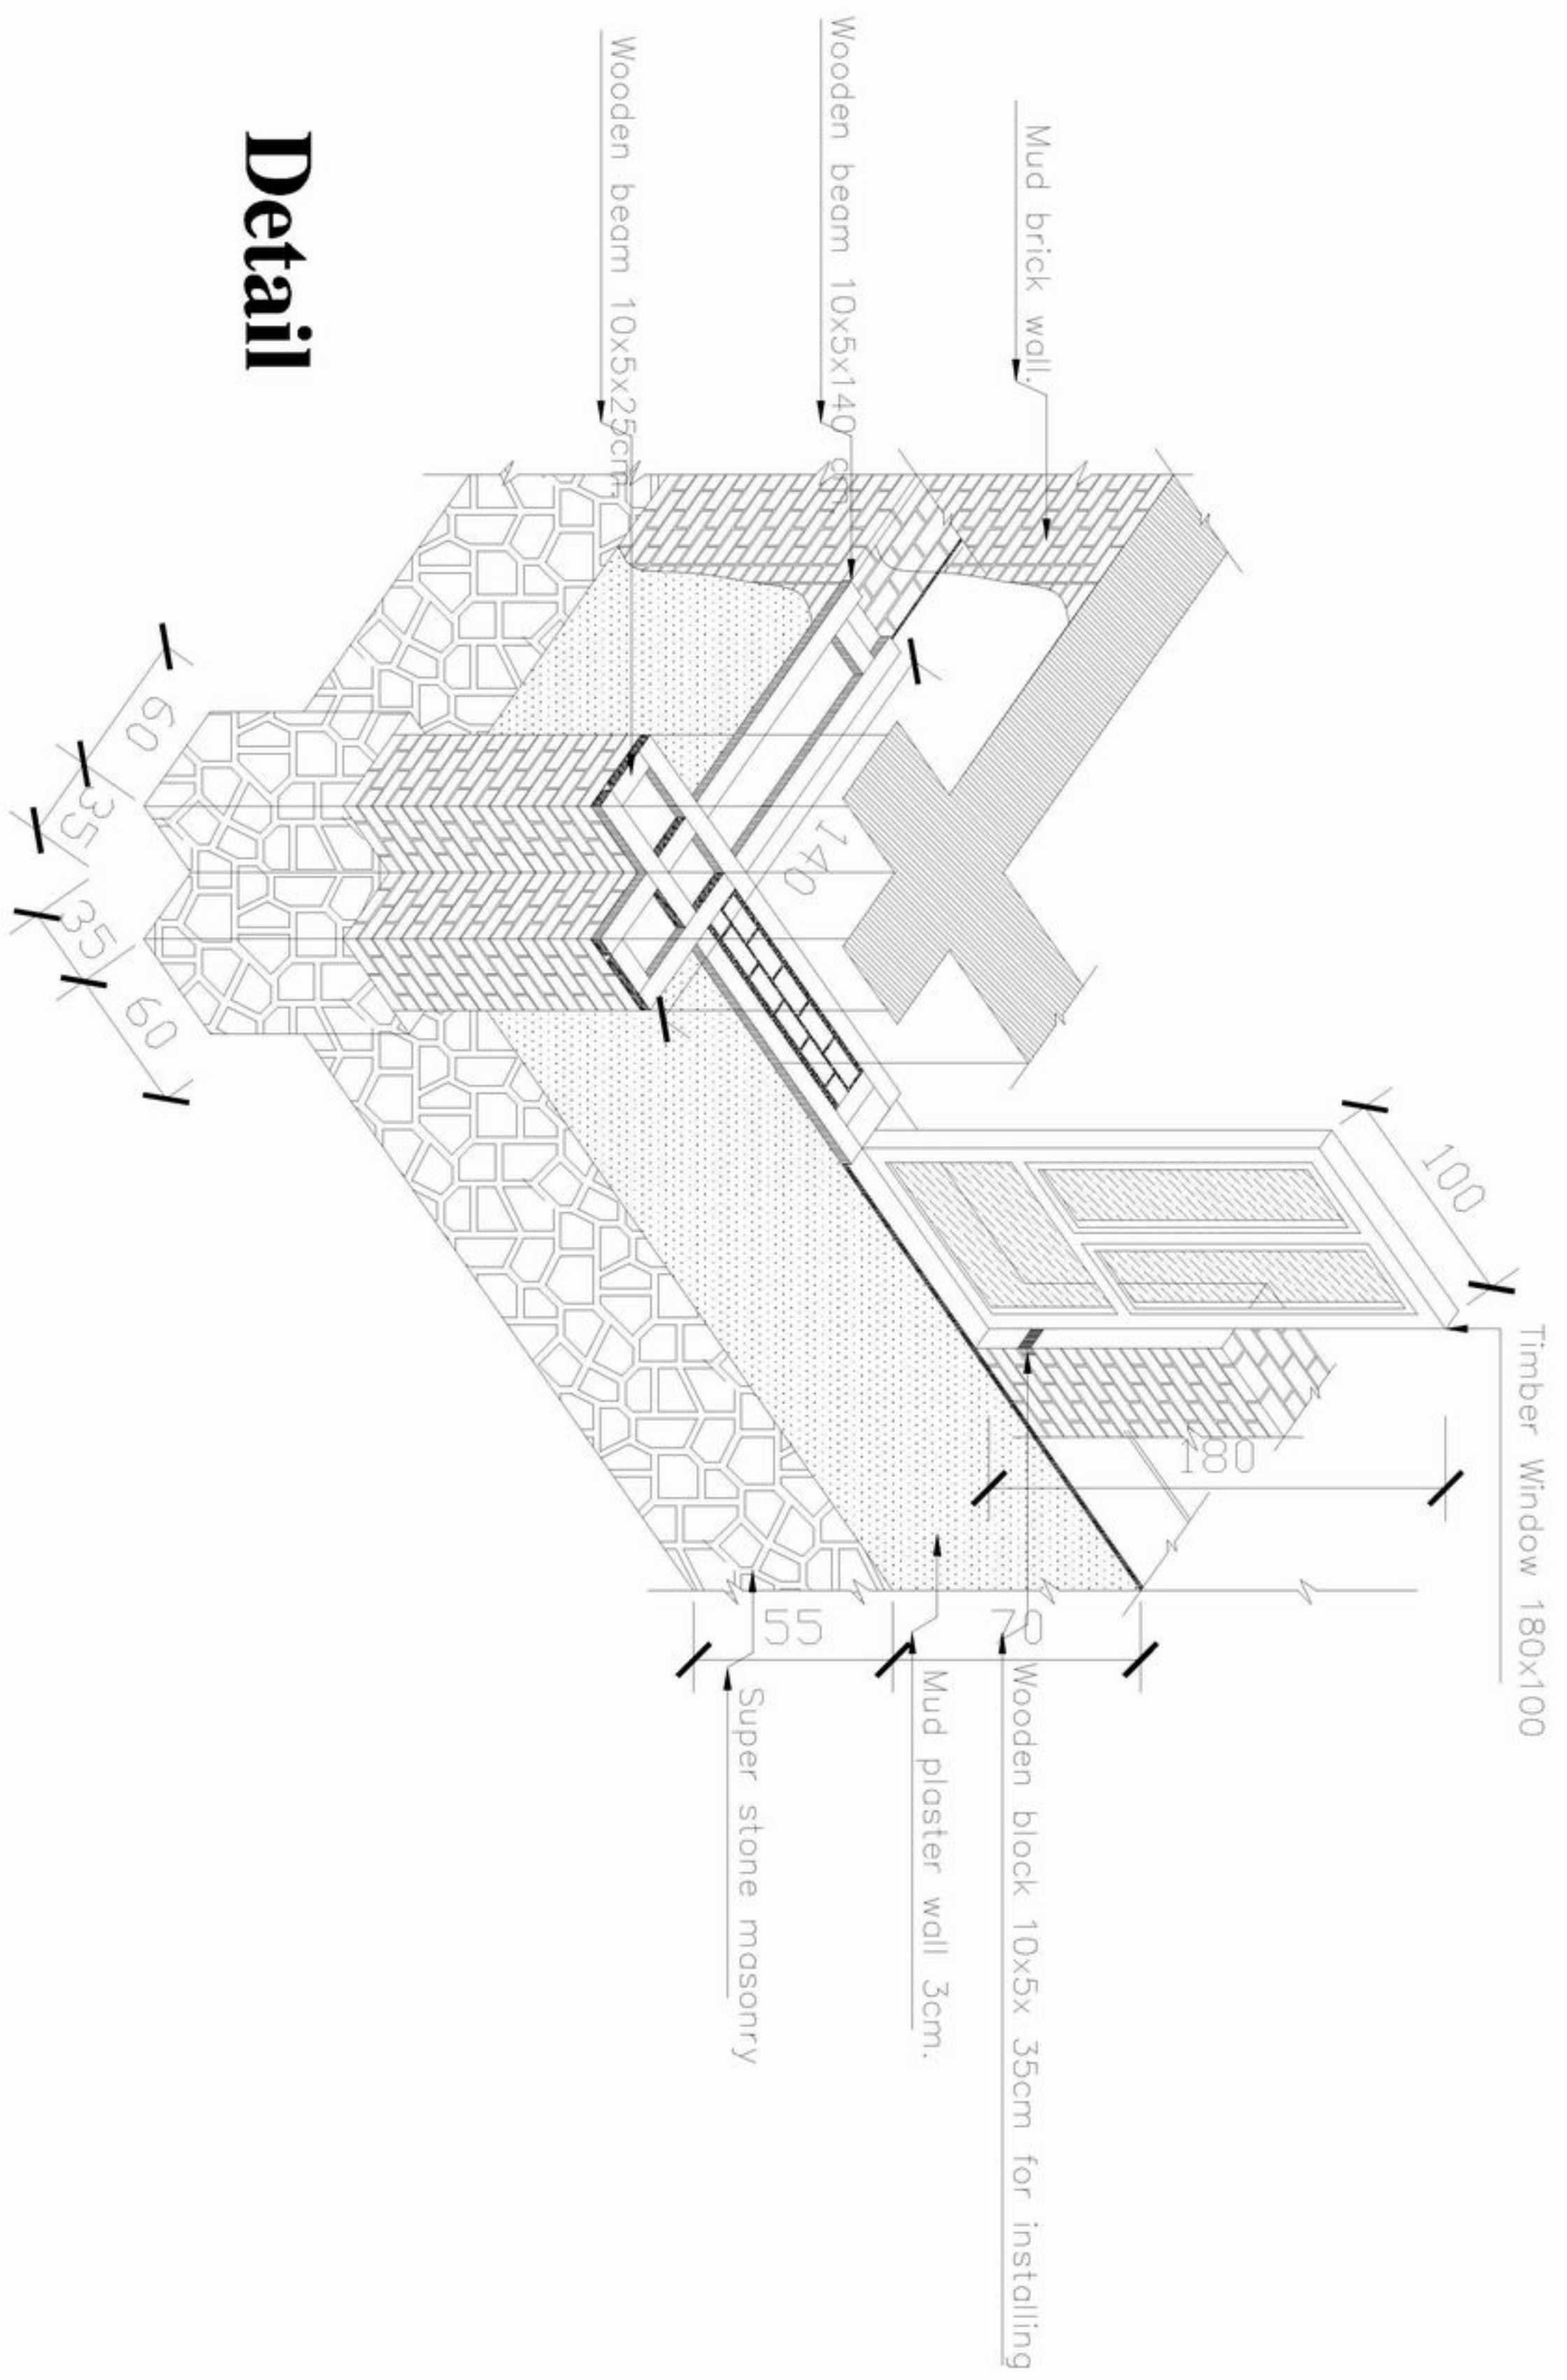

# Detail



MINISTRY OF EDUCATION  
DEPARTMENT OF CONSTRUCTION



STANDARD SCHOOL DESIGN  
IN AFGHANISTAN

ARCHITECT/DRAWN	Zahiruddin zia	APPROVED/DATE	As shown (A3)	DRAWING No
CHECKED BY	ENGINER/BAZAR	SCALE	As shown (A3)	SHEET No
TECH. APPROVED BY	ENGINER/BAZAR	DATE	16/09/2006	

PROJECT NAME 9CLASS ROOM-Mud Brick  
DRAWING TITLE DETAIL



# Schedule of Window & Door

Type	Door 1	Window 1	Window 2
Quantity	12	29	20
Scheme			

## Detail of Window & Door



MINISTRY OF EDUCATION  
DEPARTMENT OF CONSTRUCTION




STANDARD SCHOOL DESIGN  
IN AFGHANISTAN

ARCHITECT/DRAWN	Zahiruddin zia	APPROVED/DATE	As shown (A3)	DRAWING No
CHECKED BY	ENGINER/BAZAR	SCALE	16/09/2006	SHEET No
TECH. APPROVED BY	ENGINER/BAZAR	DATE		

9

PROJECT NAME  
9CLASS ROOM-Mud Brick

DRAWING TITLE  
Detail of window and door

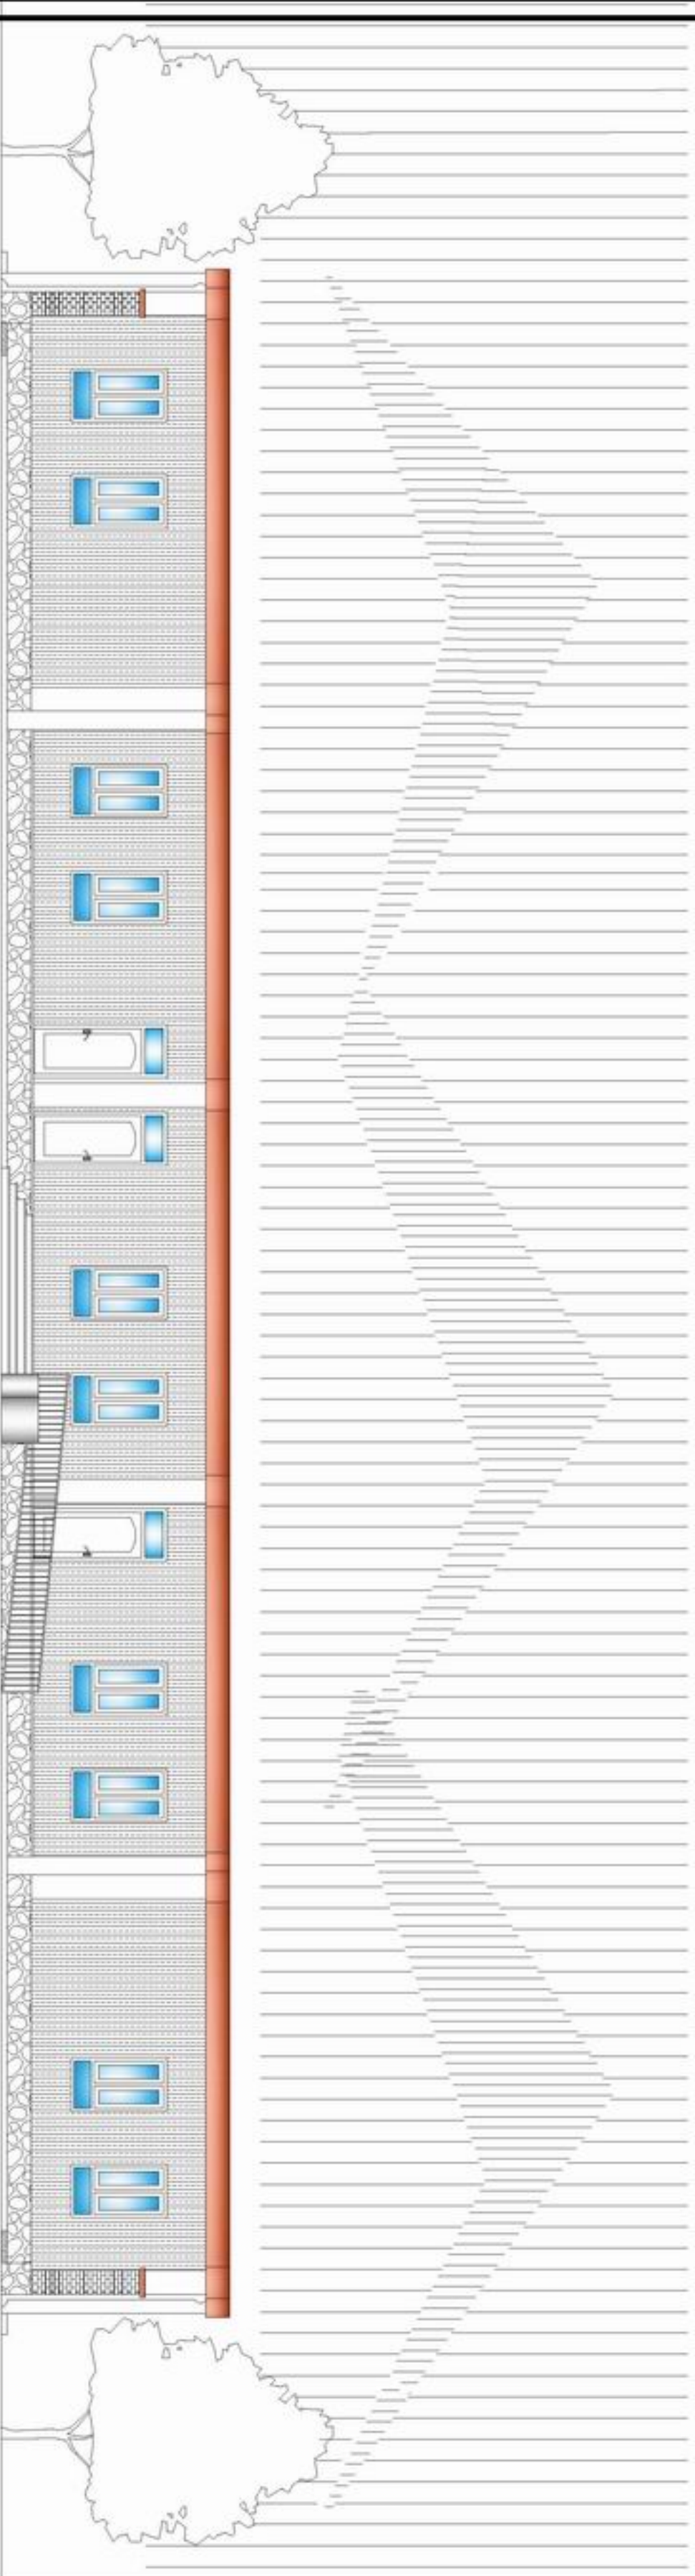

Front Elevation



MINISTRY OF EDUCATION  
DEPARTMENT OF CONSTRUCTION



STANDARD SCHOOL DESIGN  
IN AFGHANISTAN

ARCHITECT/DRAWN	Ziaurrahman Zia	APPROVED/DATE	
CHECKED BY	ENGR. GHAZALYAT	SCALE	As shown (A3)
TRCH. APPROVED BY	ENR. ALI MAJIDUZZOGLI	DATE	16.09.2006
		DRAWING No	
		SHEET No	1

PROJECT NAME	9CLASS ROOM-Mud Brick
DRAWING TITLE	FRONT ELEVATION



MINISTRY OF EDUCATION  
DEPARTMENT OF CONSTRUCTION




STANDARD SCHOOL DESIGN  
IN AFGHANISTAN

ARCHITECTURE	Ziaurrahman Zia	APPROVED BY		DRAWING No	
CHECKED BY	ENG. GHANIZAD	SCALE	As shown (A3)	SHEET No	2
DATE	16/09/2006				


PROJECT NAME  
**9CLASS ROOM-Mud Brick**

DRAWING TITLE  
**GROUND FLOOR PLAN**

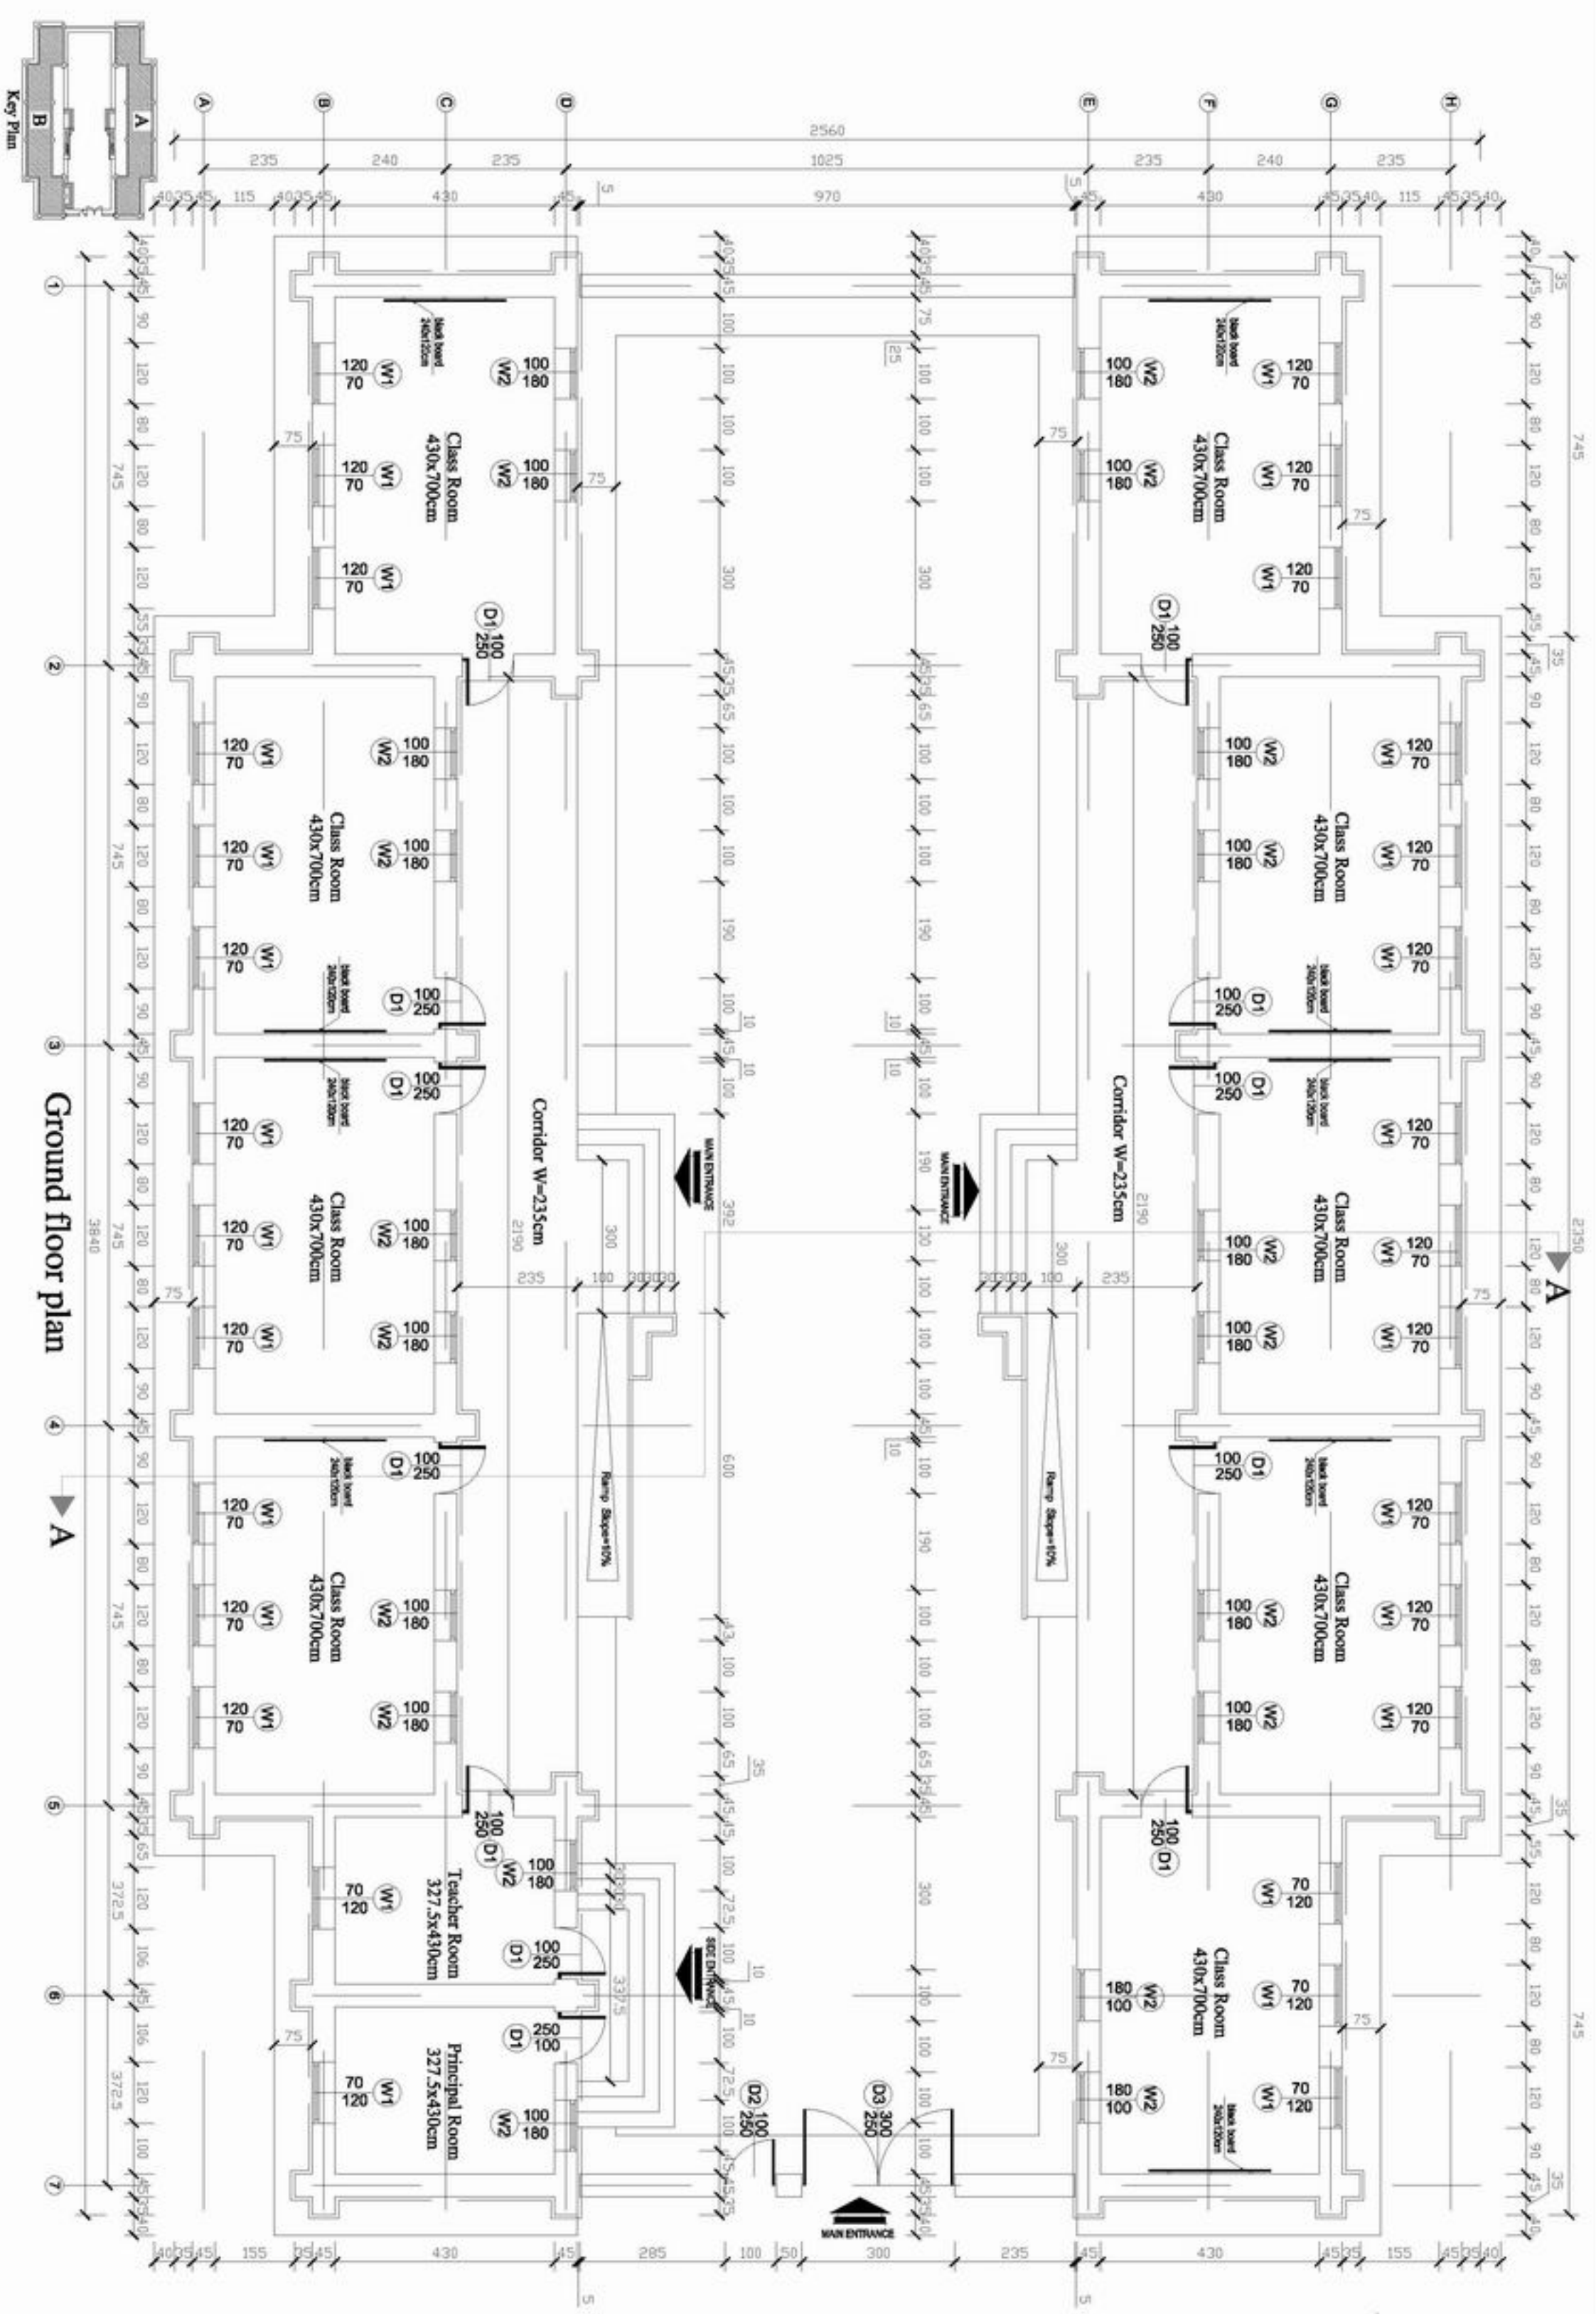

Ground floor plan



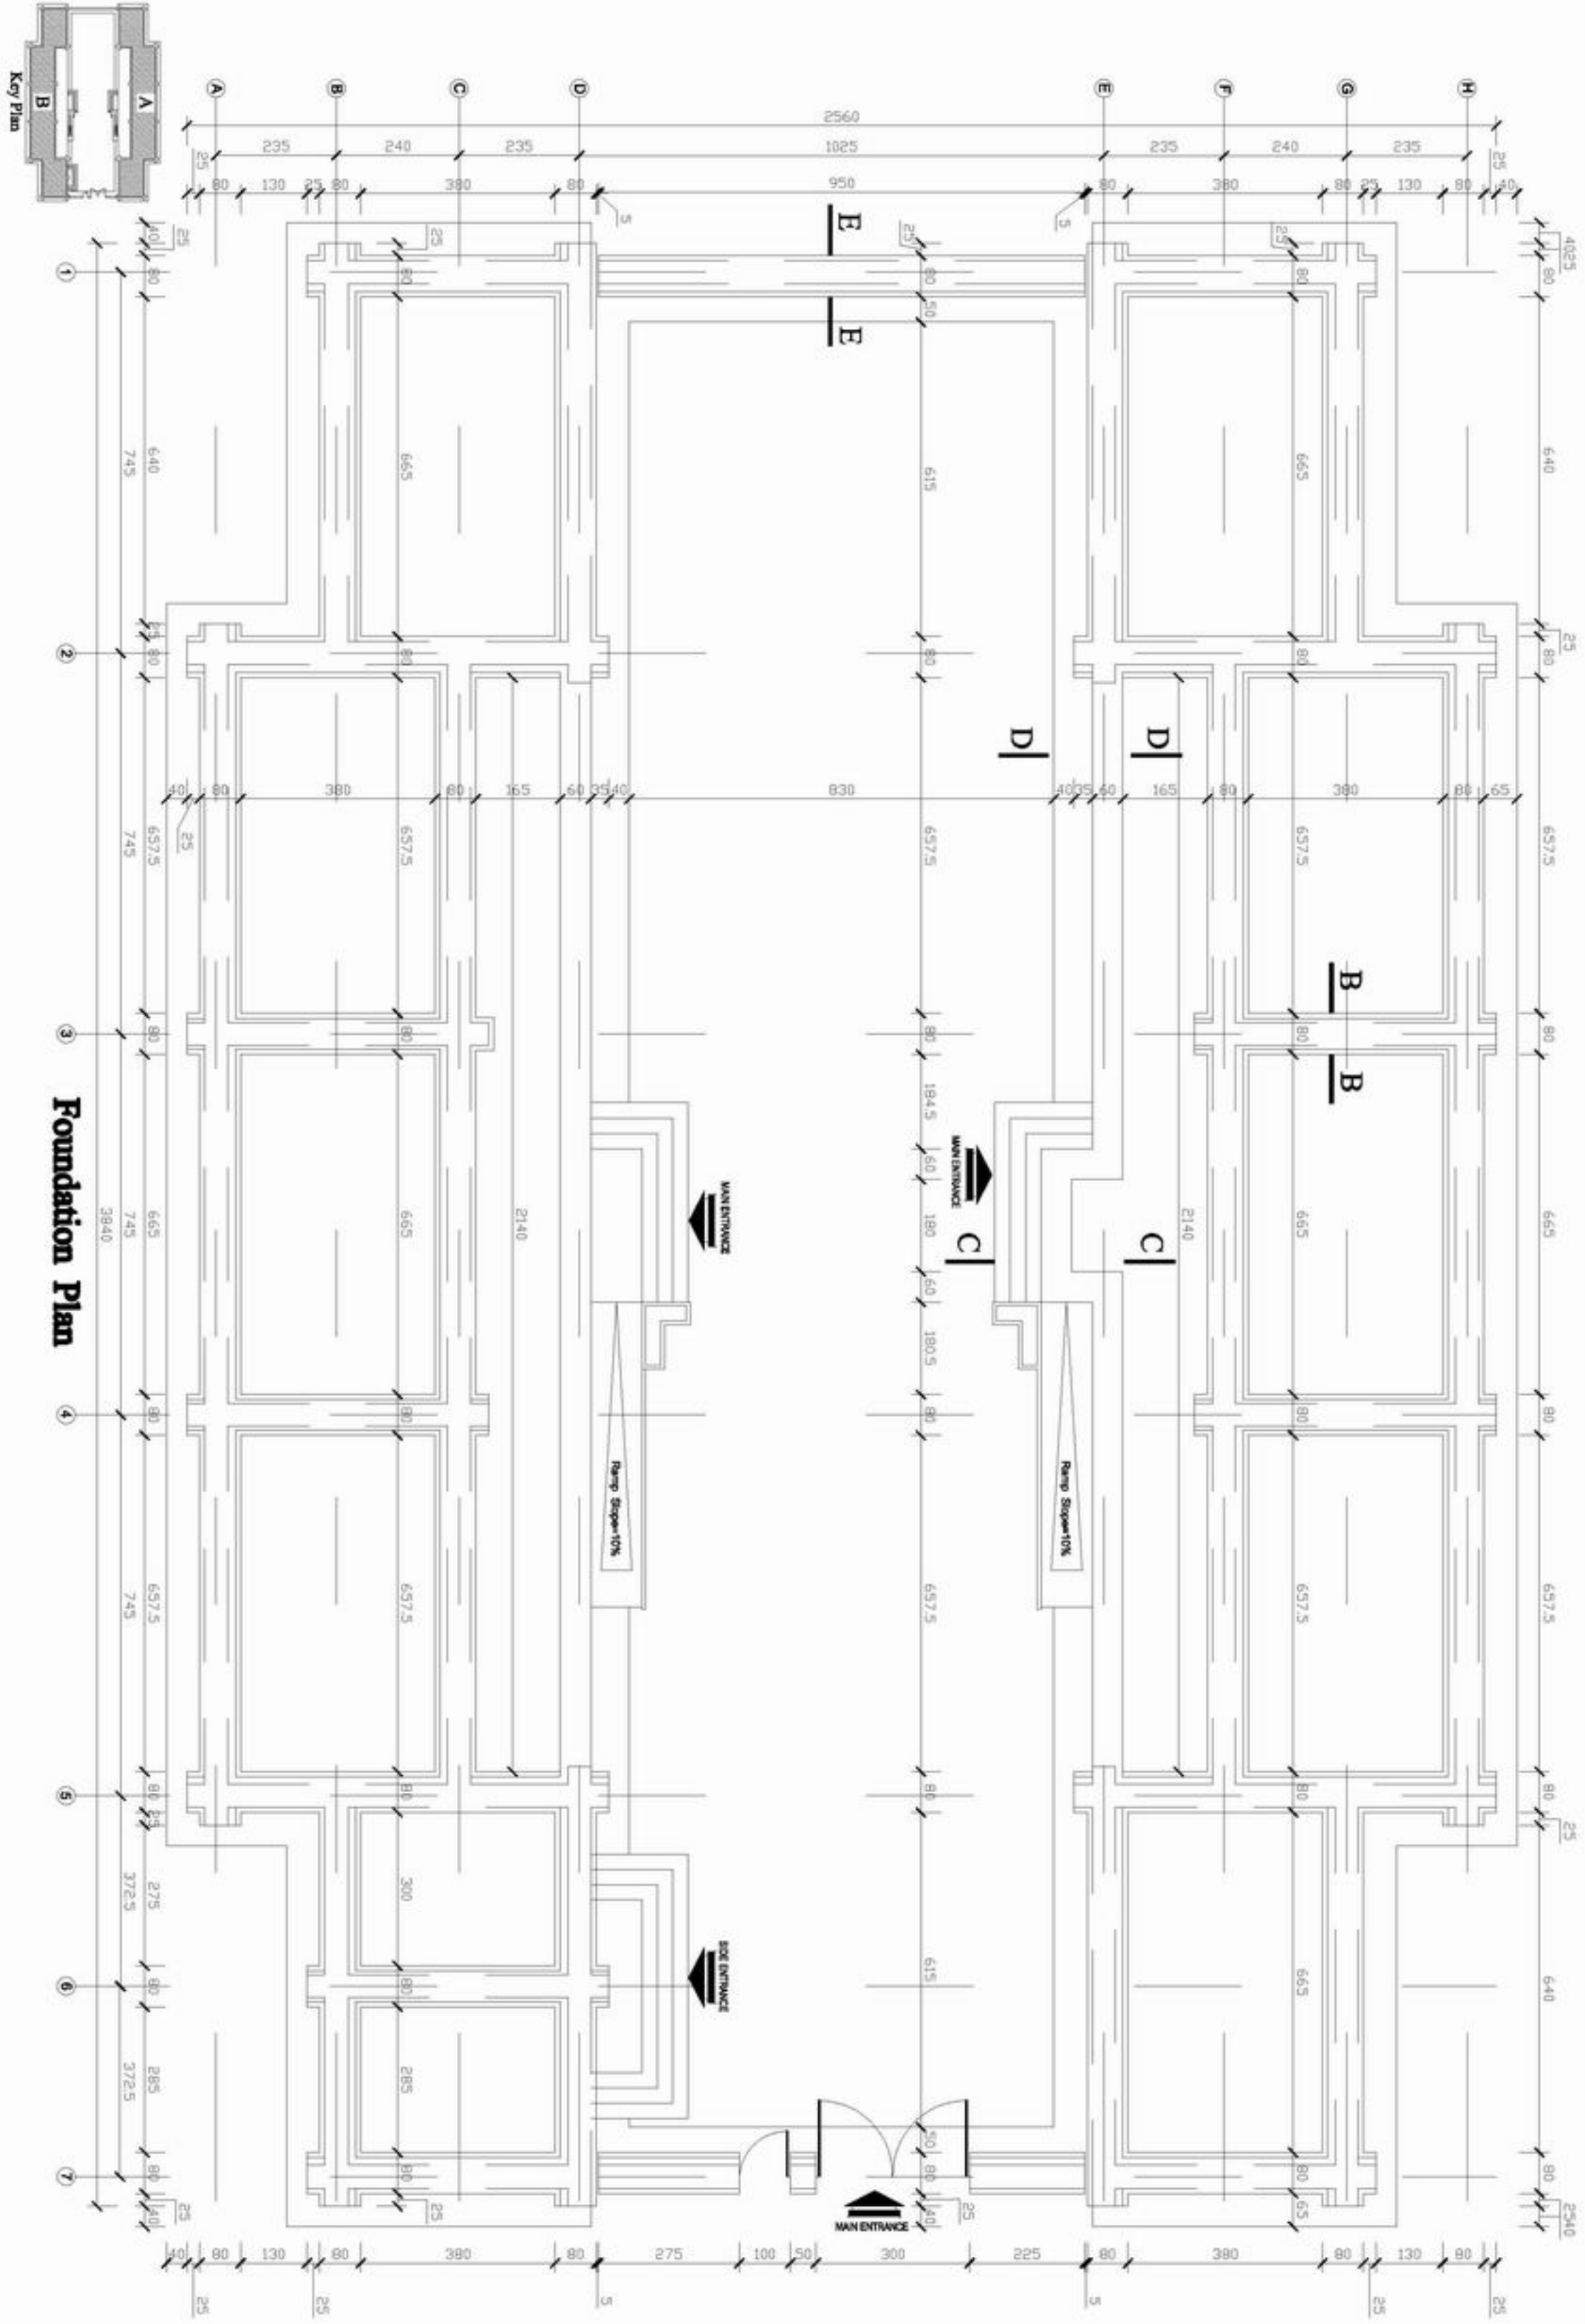

**Foundation Plan**




MINISTRY OF EDUCATION  
DEPARTMENT OF CONSTRUCTION



STANDARD SCHOOL DESIGN  
IN AFGHANISTAN

ARCHITECT/DRAWN	Ziurrahman Zia	APPROVED/DATE	16/09/2006	DRAWING No	3
CHECKED BY	Eng. Ghazizadeh	SCALE	As shown (A3)	SHEET No	10
TYPE-APPROVED BY	Eng. Ghazizadeh	DATE	16/09/2006		

PROJECT NAME: 9CLASS ROOM-Mud Brick  
DRAWING TITLE: FOUNDATION PLAN

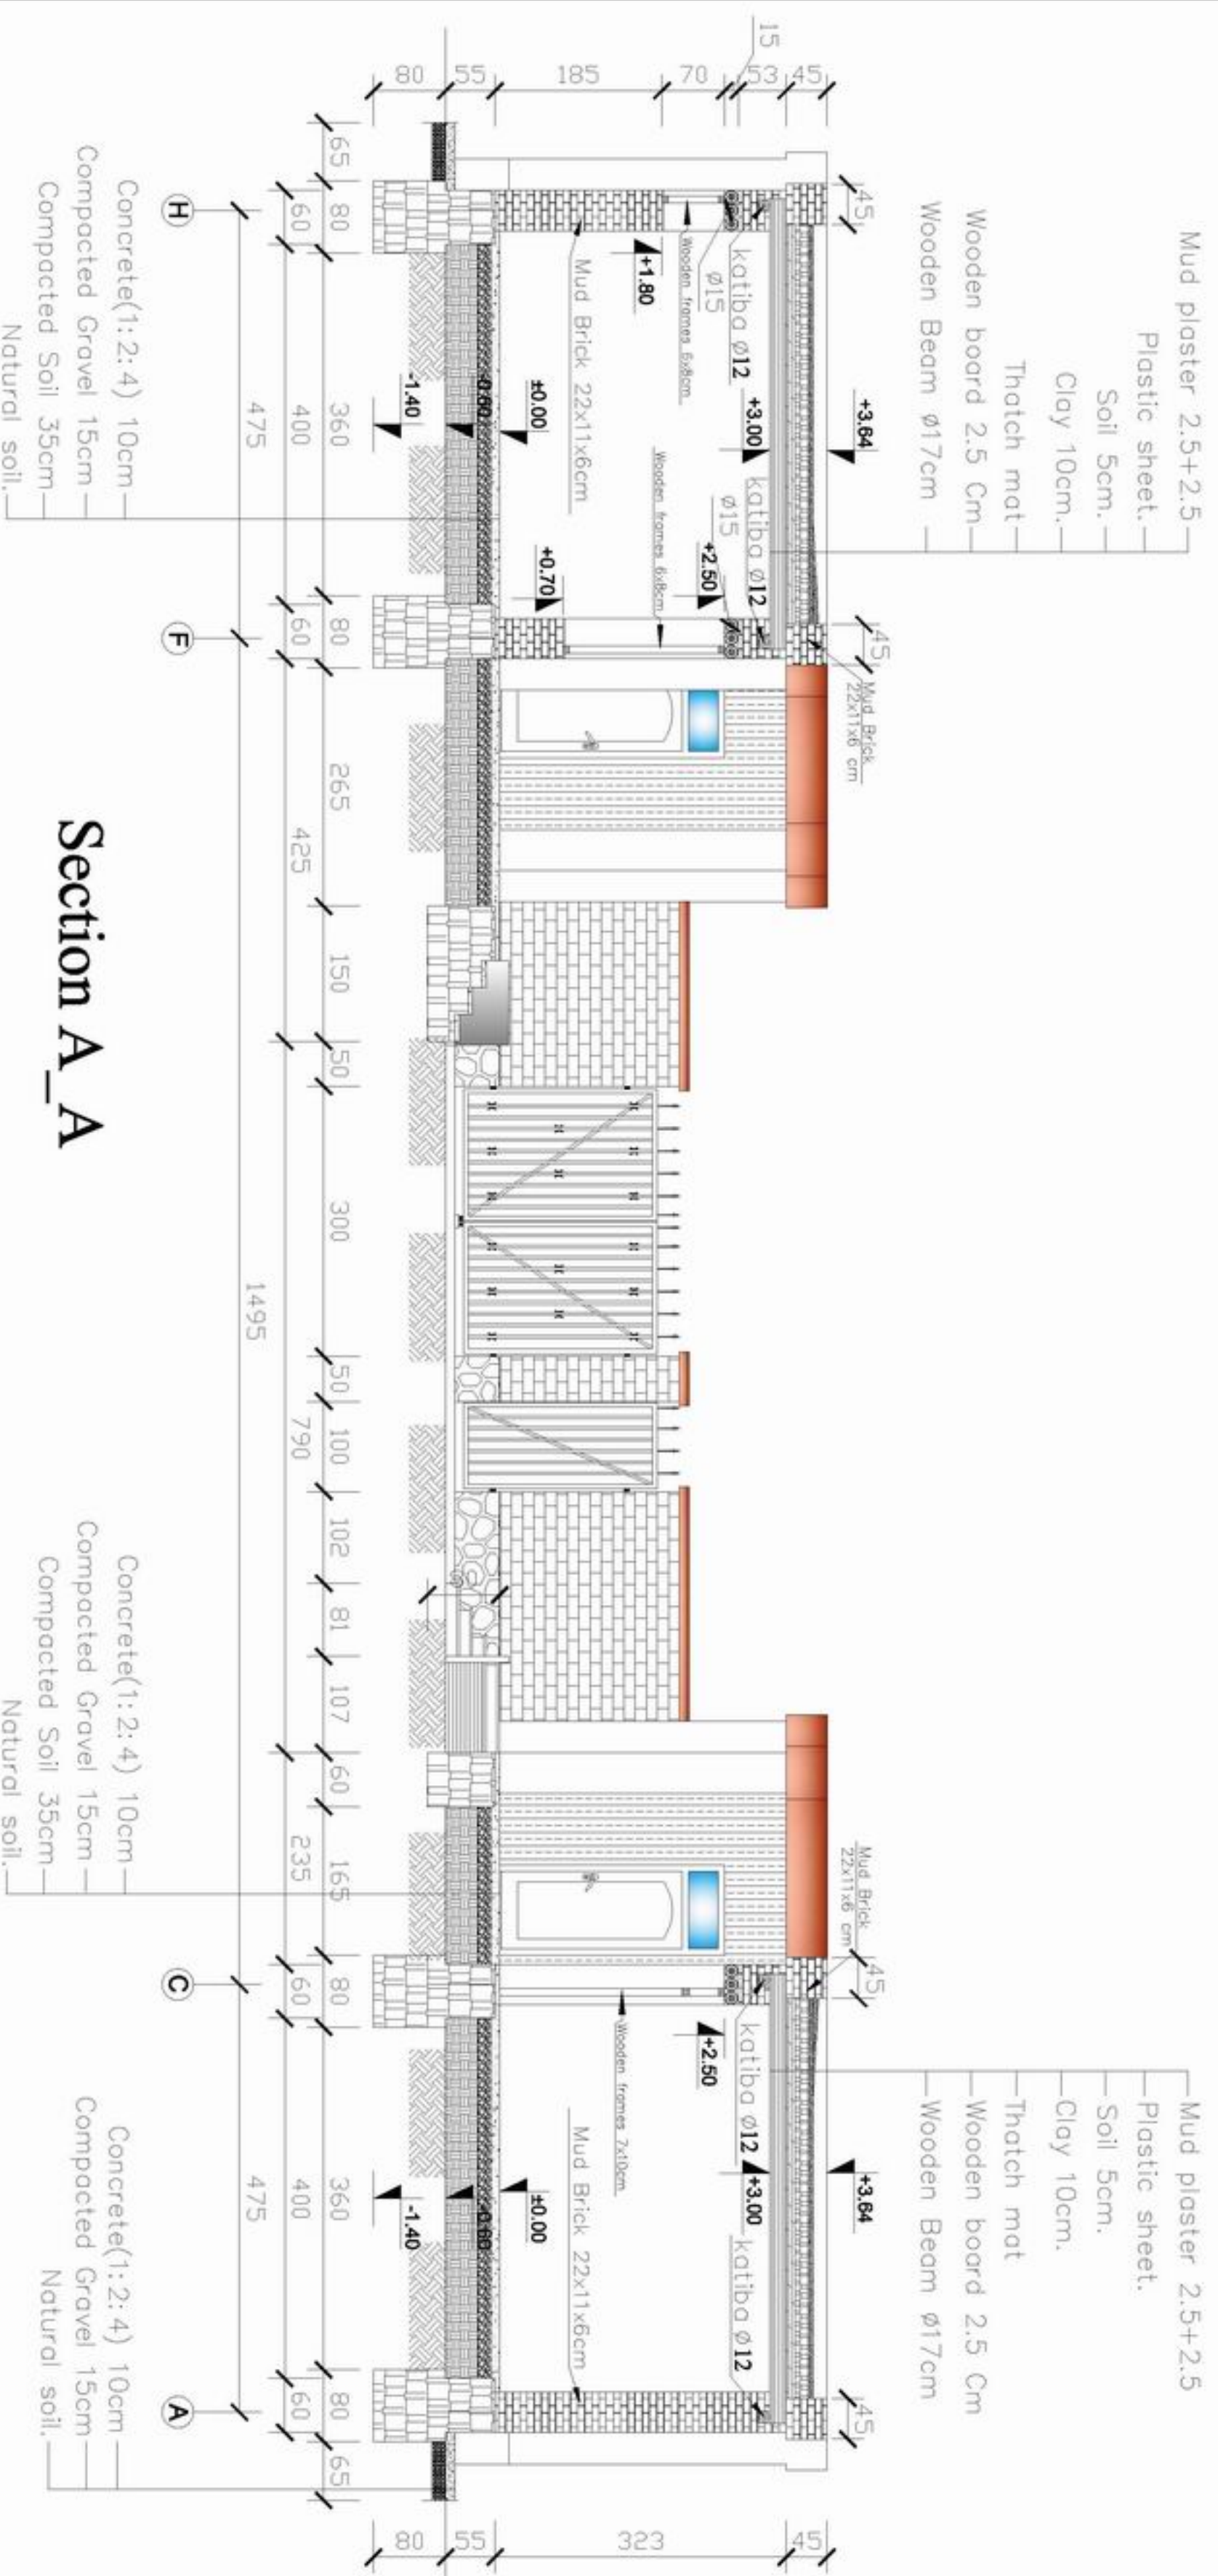

## Section A\_A



MINISTRY OF EDUCATION  
DEPARTMENT OF CONSTRUCTION



STANDARD SCHOOL DESIGN  
IN AFGHANISTAN

ARCHITECT/DRAWN	Ziurrahman Zib	APPROVED/DATE	
CHECKED BY	ENGINER/BAZAR	SCALE	
TRASH-APPROVED BY	ENGLA/MATIN/VAGIEL	DATE	16/09/2006

DRAWING No	4
SHEET No	10

PROJECT NAME	9CLASS ROOM-Mud Brick
DRAWING TITLE	SECTION A_A

